


Drawn by: A.O.V. Ltd. Project No: 2407 Date: 08 Aug 2025

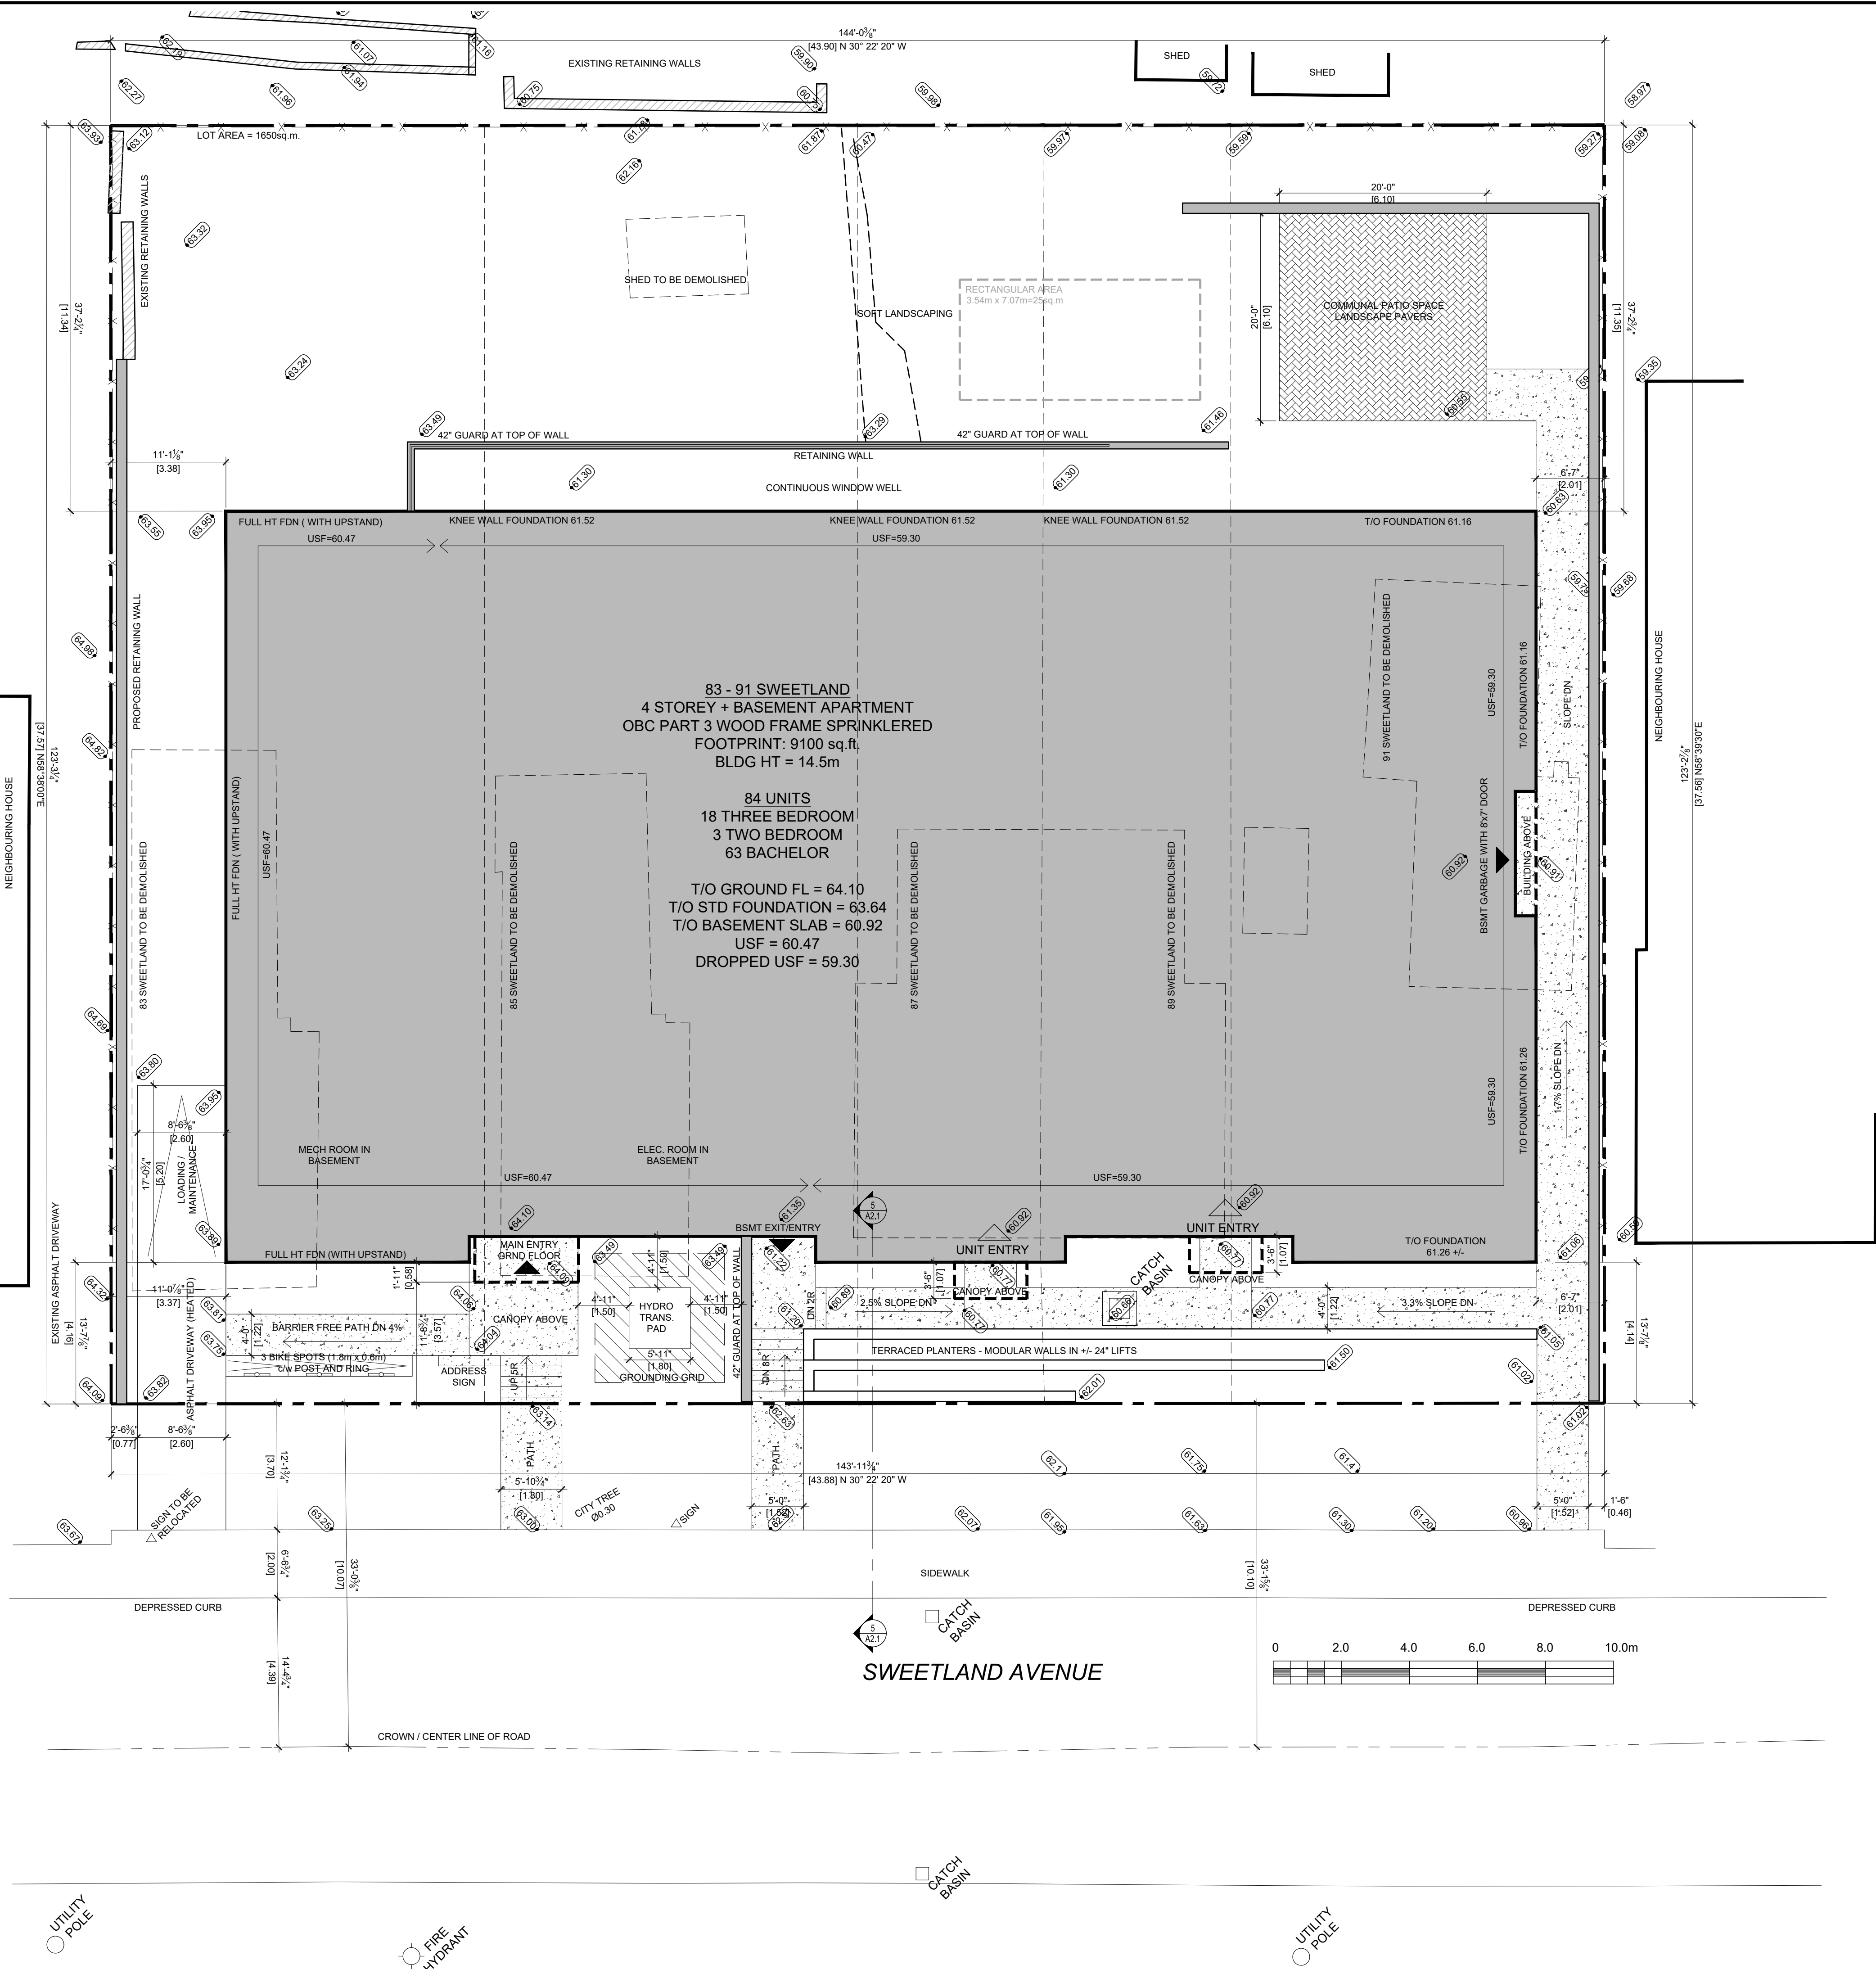

CURRENT ZONING: R4U(480)
PROPOSED ZONING: R4U(XXXX) WITH EXCEPTIONS:
• MIN. 1 PARKING SPACE REQUIRED
• MIN. 0 VISITOR PARKING SPACES REQUIRED
• MAX. PROJECTION OF STEPS INTO THE FRONT YARD TO BE 0m FROM LOT LINE

AREA X AS PER SCHEDULE 1A
WITHIN MATURE NEIGHBOURHOODS OVERLAY
WITHIN 600m OF THE UTTAWA RAPID TRANSIT STATION AS PER SCHEDULE 2A

64-UNIT APARTMENT		
PERFORMANCE STANDARD	REQUIRED	PROVIDED
MIN. LOT WIDTH	15m	43.8m
MIN. LOT AREA	450m ²	1650m ²
MAX. HEIGHT	14.5m	14.5m
MIN. SIDE YARD SETBACK	1.5m	1.5m, 3.3m
MIN. FRONT YARD SETBACK	4.09m (AVG. OF NEIGHBOURS)	4.14m
MIN. REAR YARD SETBACK (T. 144A)	30% OF LOT DEPTH (11.3m)	11.35m
MIN. GLAZING ON FRONT FACADE	25%	PROVIDED
MIN. FRONT FACADE RECESSED	20%	PROVIDED
AN ADDITIONAL 0.6m FROM THE FRONT SETBACK LINE (S. 161(15h.ii))		
MIN. 2+ BDRM UNITS (S. 161(16b))	25% (21)	25% (21)
MIN. PARKING SPACES (EXC.)	0	1
MIN. VISITOR PARKING SPACES (EXC.)	0	0
MIN. BICYCLE PARKING SPACES (T. 114)	0.5 PER DWELLING UNIT (42)	84 interior 3 exterior
AMOUNT OF BIKE PKG WHICH MAY BE IN A LANDSCAPED AREA	GREATER OF 50% OF REQ'D OR 15 SPACES (20)	63%
MIN. SOFT LANDSCAPING IN THE FRONT YARD (T. 139(i)) INCLUDING WALKWAYS (S. 139(4d))	40%	91%
MIN. SOFT LANDSCAPING IN THE REAR YARD (S. 161(15b.iii))	50%	PROVIDED
MIN. AGGREGATED RECTANGULAR AREA (S. 161(15b.iv))	25m ²	PROVIDED
FRONT YARD AND CORNER SIDE YARD MUST HAVE PARKING PROHIBITORS (S. 161(15e))	-	-
MAX. PROJECTION OF STEPS INTO A REQUIRED FRONT YARD (EXC.)	0m FROM THE LOT LINE	0m

READ DOCUMENTS IN CONJUNCTION WITH:

LEGAL SURVEY BY:

ANNIS, O'SULLIVAN, VOLLEBEKK LTD.
14 CONCOURSE GATE, SUITE 500
NEPEAN, ON, K2E 7S6
613-727-0850

SURVEYOR'S REAL PROPERTY REPORT
PART 1 PLAN OF
LOTS 18 AND 19
(EAST SWEETLAND AVENUE)
REGISTERED PLAN 42717
CITY OF OTTAWA

SITE SERVICING & GRADING PLANS BY:

DB GRAY ENGINEERING INC.
700 LONG POINT CIRCLE
OTTAWA, ONTARIO K1T 4E9
613-425-8044

GEOTECHNICAL REPORTS BY:



PATERSON GROUP
9 AURIGA DRIVE
OTTAWA, ONTARIO K2E 7T9

TREE INFORMATION REPORT BY:

INTEGRATED FORESTRY SERVICES
PO BOX 13593
OTTAWA, ONTARIO K2K 1X6
(613) 850-2475

LEGEND

- AC - AIR CONDITIONING UNIT
- BW - BAY WINDOW
- CB - CATCH BASIN
- CC - CONCRETE CURB
- CP - CONCRETE PAD
- DP - DEPRESSED CURB
- FH - FIRE HYDRANT
- K - KIOSK (BELL, ROGERS, TRAFFIC)
- LS - LIGHT STANDARD
- MB - MAILBOX (CANADA POST)
- MH - MAINTENANCE HOLE
- OHV - OVERHEAD WIRE
- RW - RETAINING WALL
- SBFY - SETBACK FRONT YARD
- SBRY - SETBACK REAR YARD
- SBSY - SETBACK SIDE YARD
- SE - SUNKEN ENTRY
- T - TRANSFORMER
- UP - UTILITY POLE
- WS - WATER ENTRY & SERVICING
- WW - WINDOW WELL

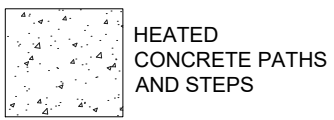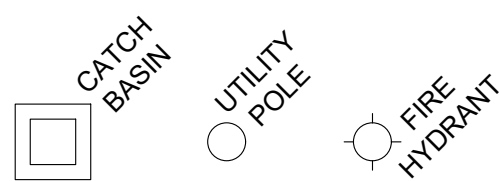

PROPOSED FENCE: REFER TO LANDSCAPE PLAN

PROPOSED RETAINING WALL: REFER TO CIVIL DRAWINGS BY D.B. GRAY ENGINEERING

EXISTING RETAINING WALL: REFER TO SURVEY BY A.O.V. LTD



ARCHITECTURE
+
PLANNING

414 Churchill Avenue North
Ottawa, Ontario, K1Z 5C6
613-262-5480 info@rjhllca rjhllca

4.	2025-07-31	REVISED PER CITY SPC COMMENTS
3.	2025-04-08	REVISED SPC APPLICATION
2.	2025-02-04	ISSUED FOR SPC + RE-ZONING
1.	2024-11-25	SITE PLAN COORDINATION
No.	Y / M / D	REVISION

UPSCALE HOMES
212 DONALD ST.
OTTAWA ON, K1K 1M8

It is the responsibility of the appropriate contractor to check & verify all dimensions on site and report all errors &/or omissions to the architect. All contractors must comply with all pertinent codes & by-laws, & use proprietary products as directed by the manufacturer. Do not scale drawings. Copyright reserved.



SWEETLAND
APARTMENTS

83-91 SWEETLAND OTTAWA, ONTARIO, K1N 7T9

SITE PLAN

Drawn By: AW
Project No: 2407
Date: NOV 2024
Scale: 1:100

A1.0

PLOTTED Wed, 08 Aug 2025