



| Key Value | Keynote Text |
|-----------|--|
| | |
| E.BR-01 | RUNING BOND |
| E.BR-02 | FLEMISH BOND |
| E.BR-03 | VERTICAL STACK BOND |
| E.MP-01 | 700X1300 MM MAXIMUM SIZE OF ALUMINUM COMPOSITE PANEL WITH CUSTOM PAINTED FINISH |
| E.MP-03 | CUSTOM WIDTHx2200 mm MAXIMUM SIZE OF ALUMINUM COMPOSITE PANEL WITH CUSTON PAINTED FINISH |
| SP1 | SPANDREL PANEL COLOUR 1 (REFER TO EXTERIOR FINISHES SHEET) |
| SP2 | SPANDREL PANEL COLOUR 2 (REFER TO EXTERIOR FINISHES SHEET) |

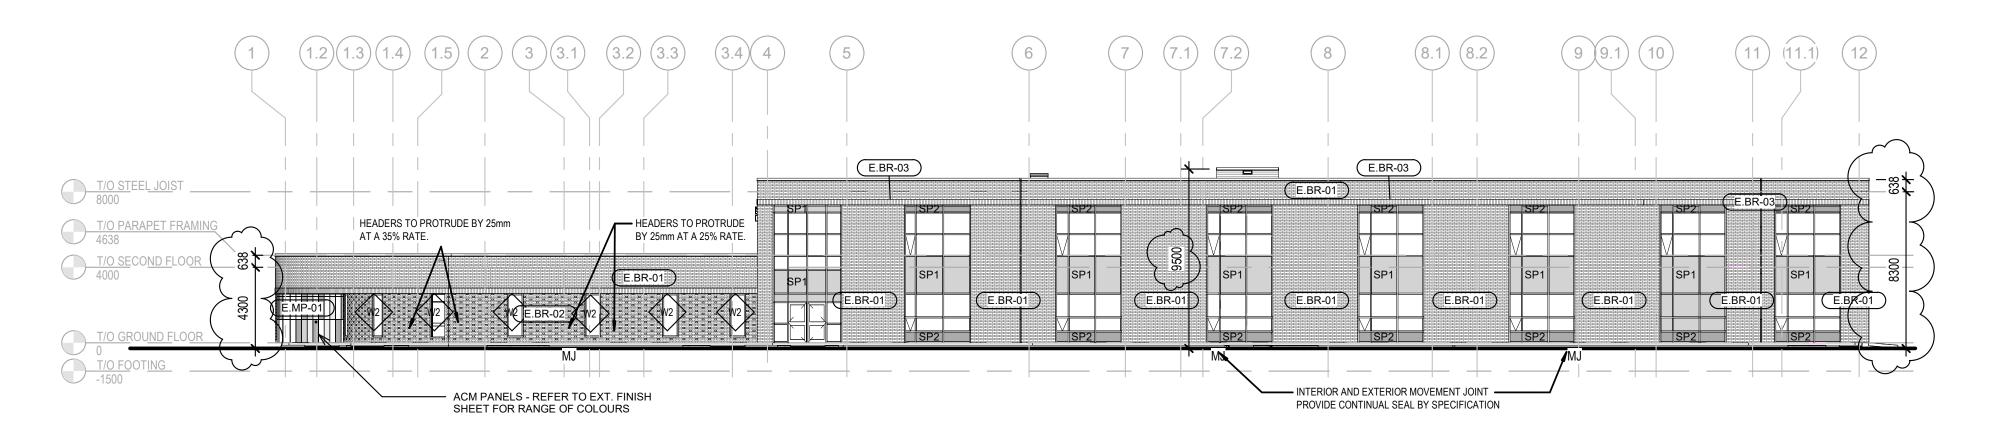








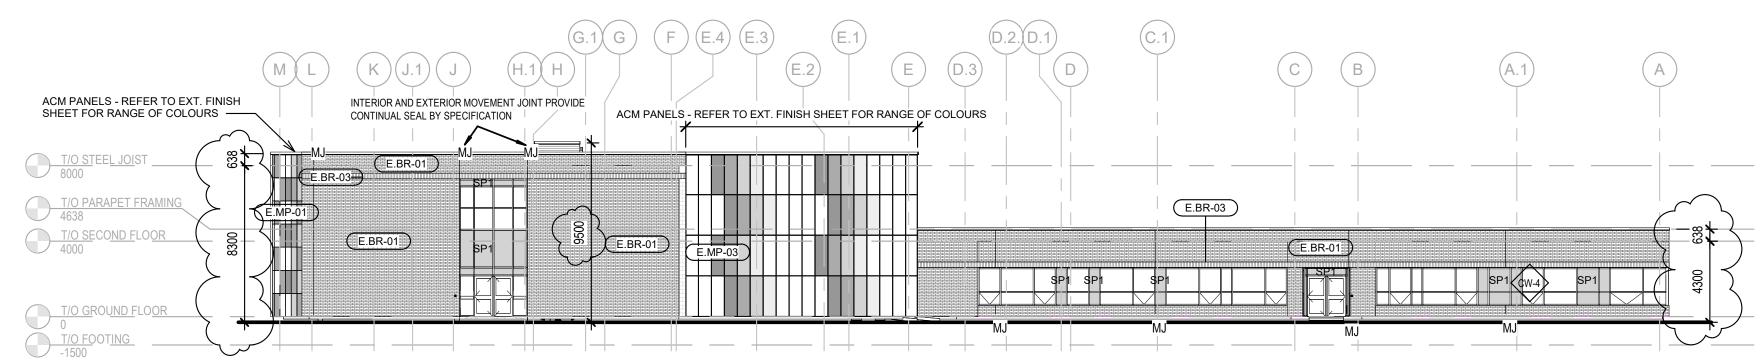



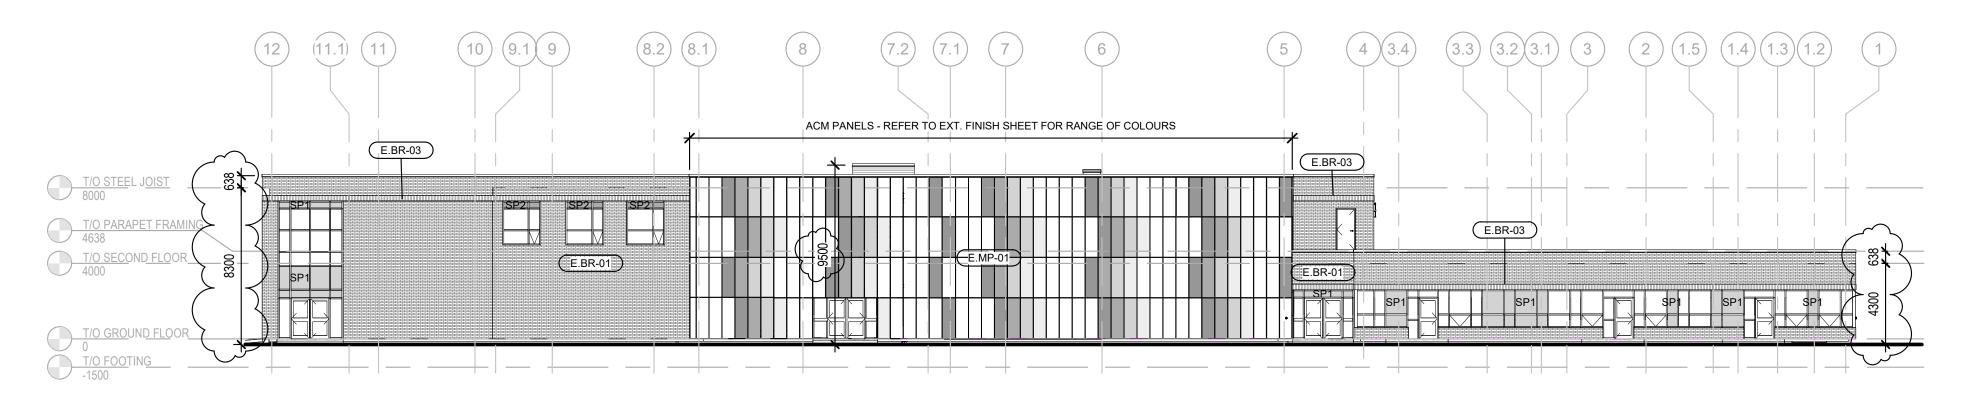



APPROVED By Kersten Nitsche at 2:58 pm, Sep 08, 2025

> KERSTEN NITSCHE, MCIP RPP **MANAGER (A), DEVELOPMENT REVIEW WEST** PLANNING, DEVELOPMENT AND BUILDING SERVICES

DEPARTMENT, CITY OF OTTAWA



THIS DRAWING AND DESIGN IS COPYRIGHT PROTECTED.
DO NOT REPRODUCE OR REVISE WITHOUT WRITTEN
PERMISSION BY ARCHITECTURE49 INC.



THIS BAR IS 25mm LONG WHEN PLOTTED AT CORRECT SCALE. DO NOT SCALE DRAWINGS



PROJECT NO.: CA0039818.5981 CONTRACT NO. DRAWN BY: NM/ GO/ CHECKED BY: NT APPROVED BY:

28 FEB 2025

KEYPLAN:

3 04 APR 2025 ISSUED FOR SITE PLAN APPROVAL R1 ISSUED FOR SITE PLAN APPROVAL

1 14 FEB 2025 ISSUED FOR COSTING

ÉCOLE ÉLÉMENTAIRE LEITRIM BLOCK: 3955 KELLY FARM DRIVE, OTTAWA

ELEVATIONS

AS301

PRINT DATE: 2025-04-04 3:06:46 PM