

Revisions

No.	By	Description	Date
02	W.P.	ISSUED FOR SITE PLAN CONTROL APPLICATION	20 DEC 2024
01	W.P.	ISSUED FOR COORDINATION	17 DEC 2024

ProjectEGIS
SITE PLAN DEVELOPMENT

145 WALGREEN RD, OTTAWA, ON

Drawing
**PROPOSED
FLOOR PLANS**

Scale AS NOTED

Drawn
T.D.

Checked _____
W.P. _____

Project No.


Date
SEPTEMBER, 2024

Stamp




Drawing No.

A02

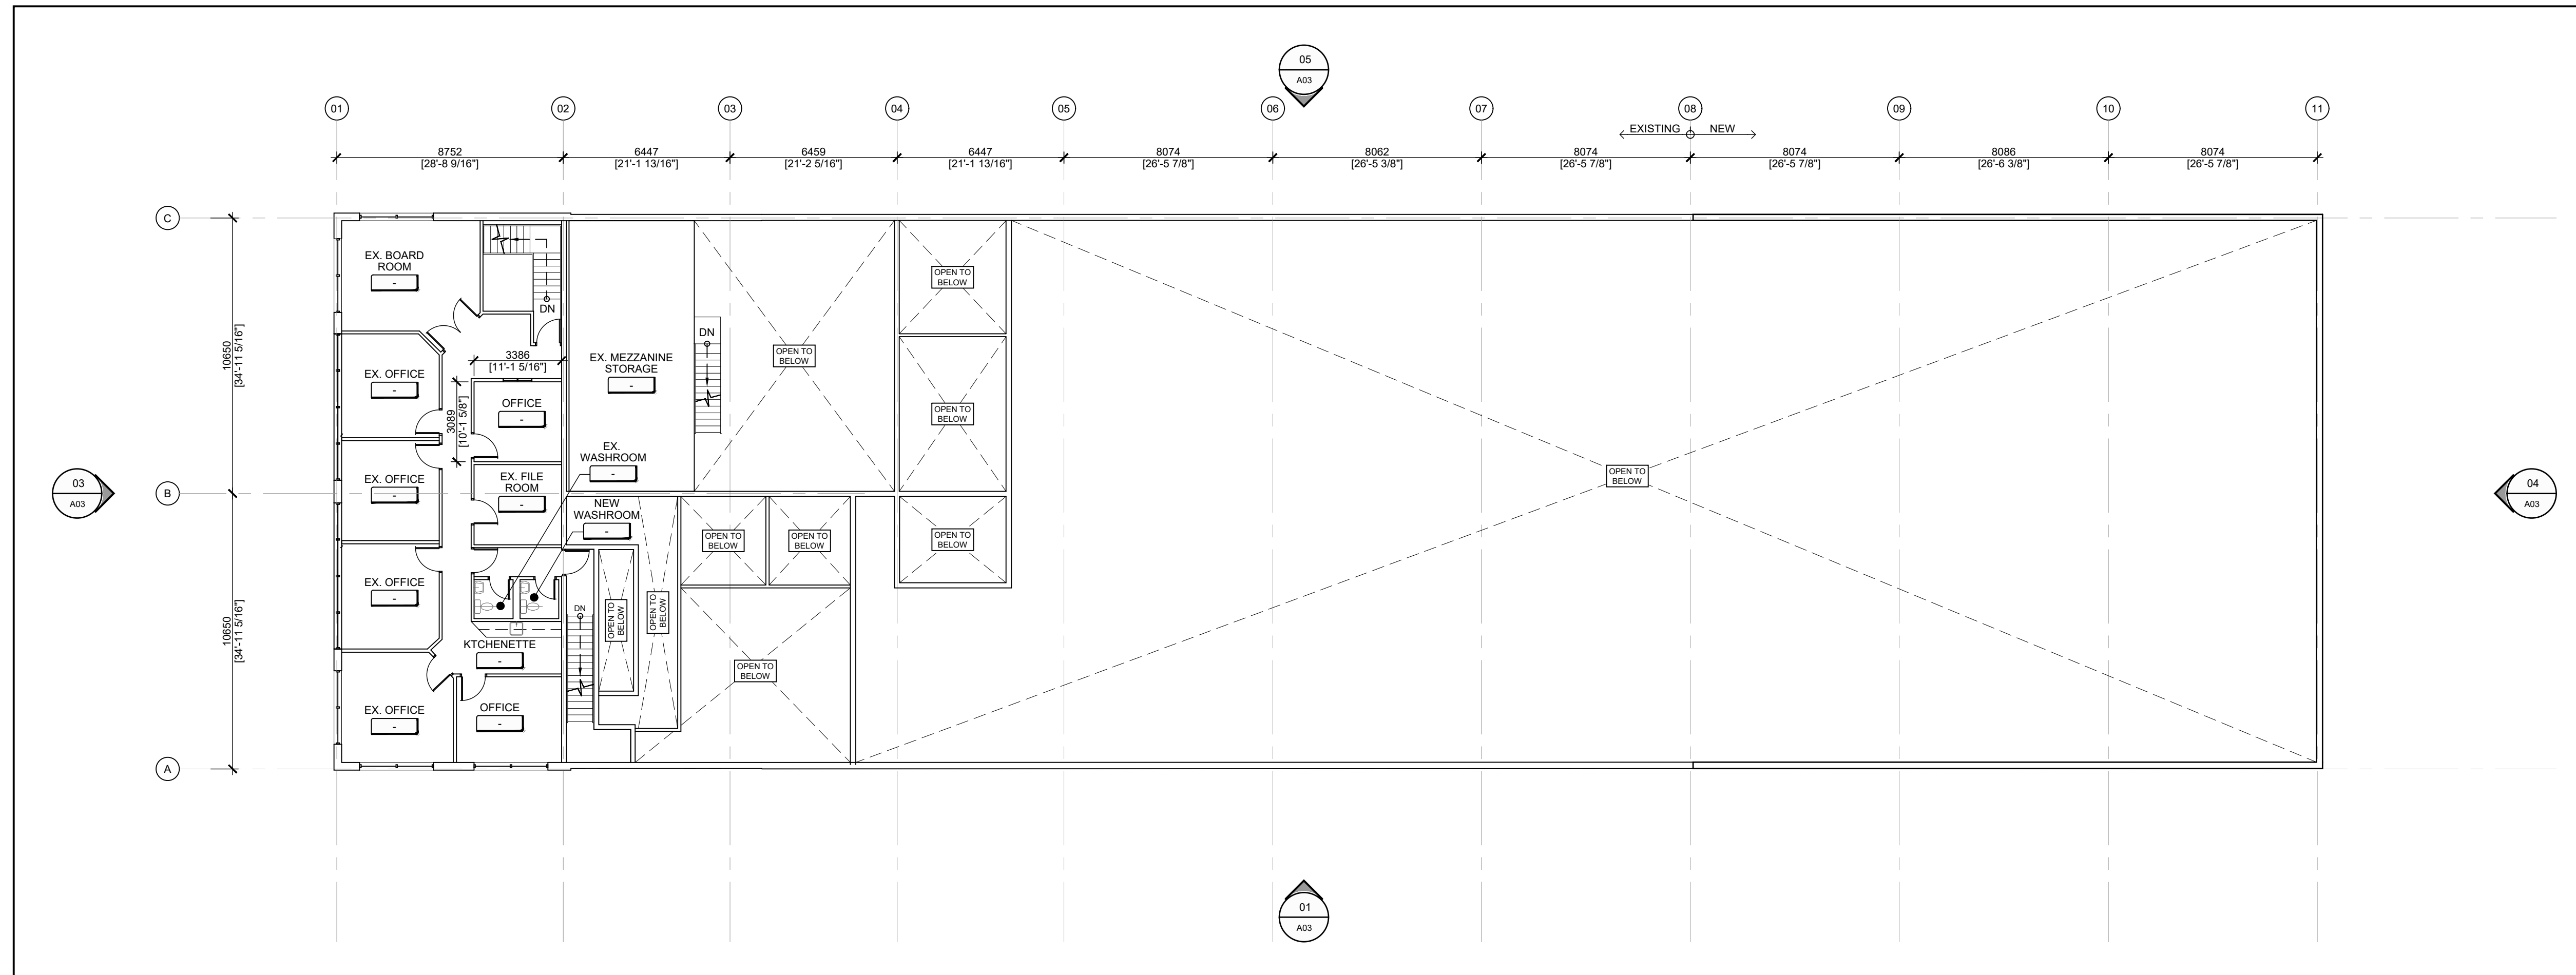


02 PROPOSED SECOND FLOOR PLAN

A02 SCALE: 1:150

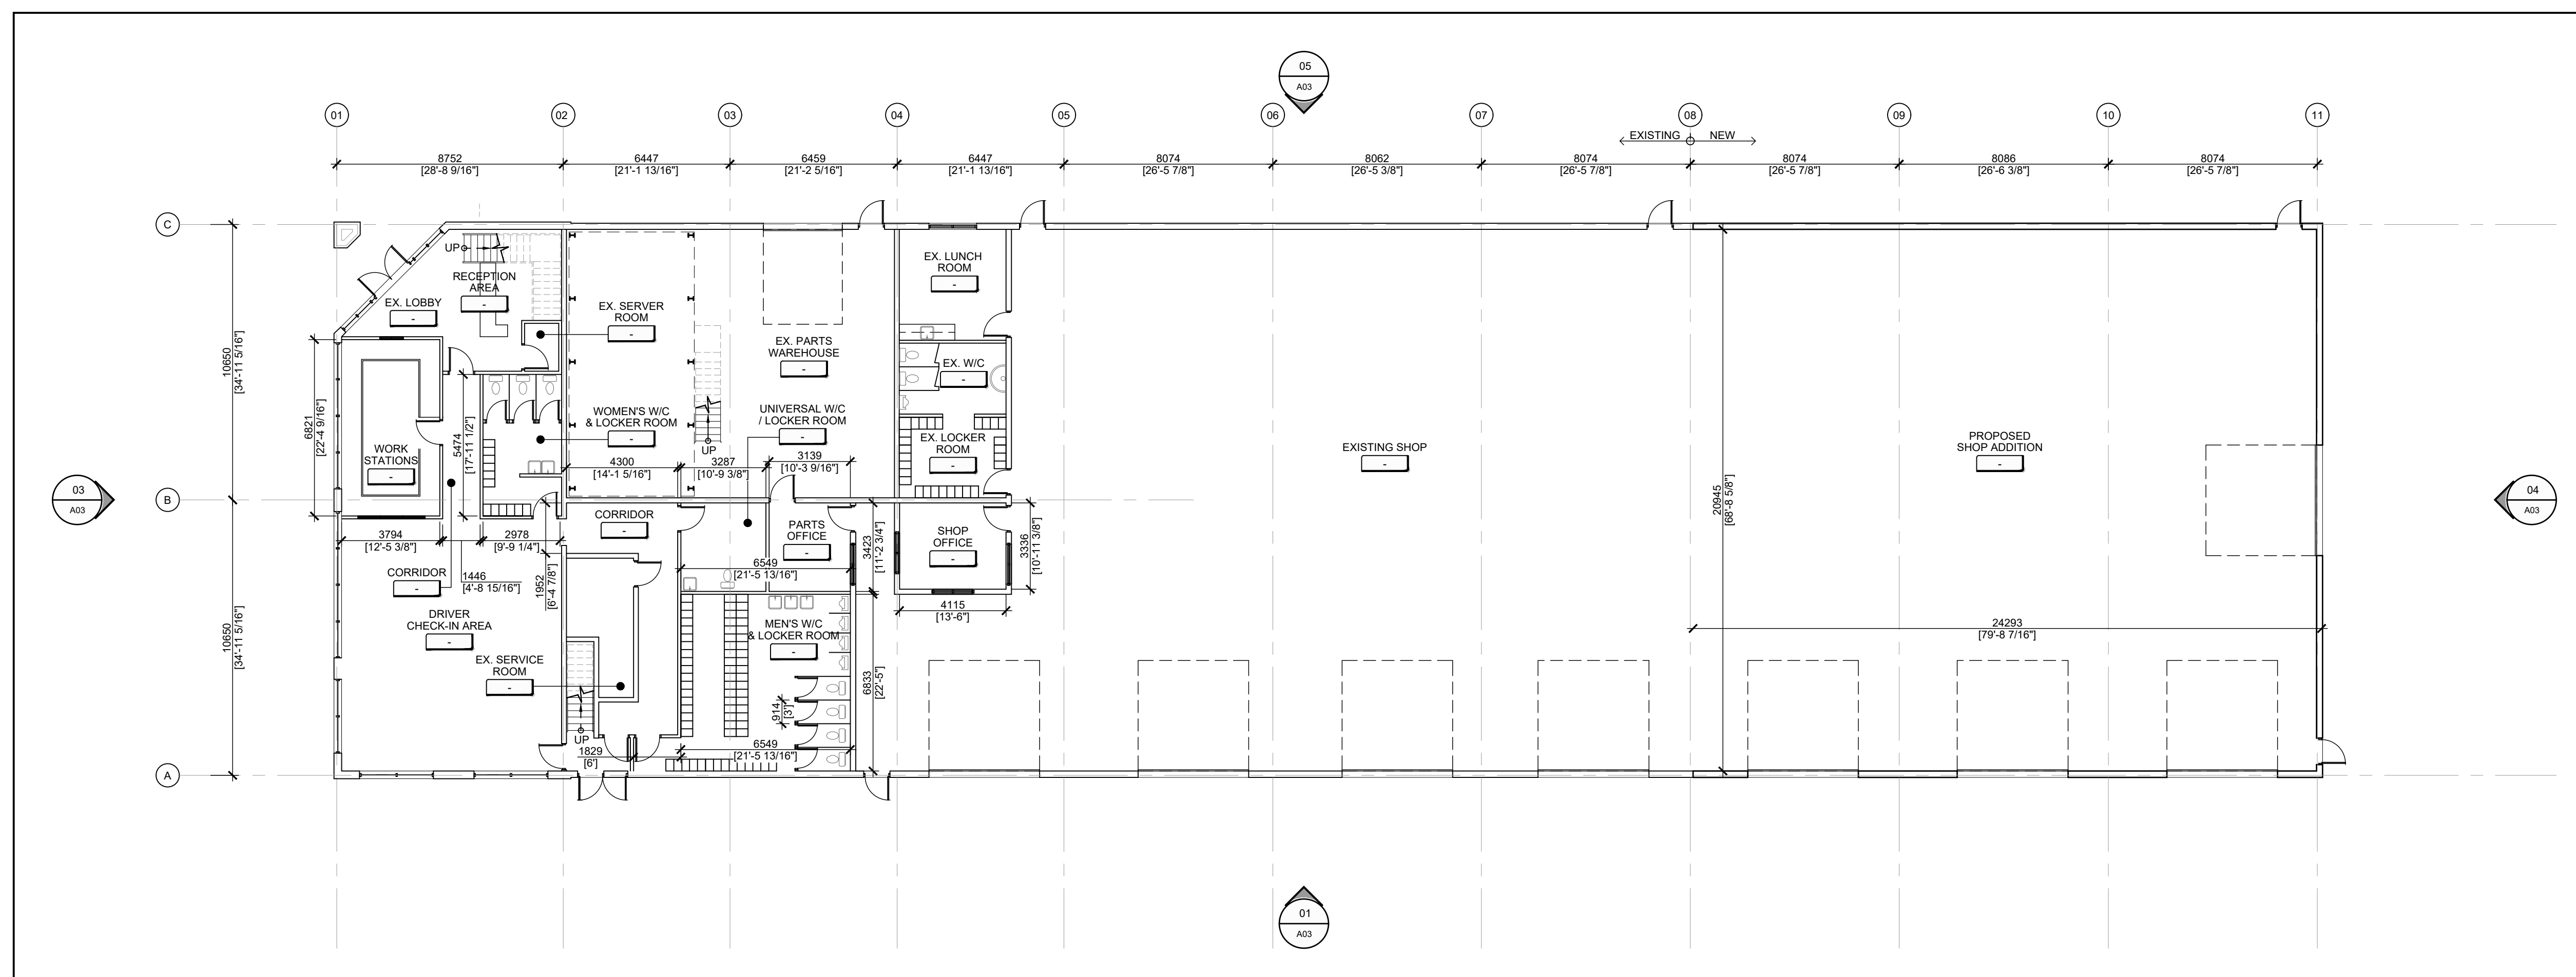


01 PROPOSED GROUND FLOOR PLAN


A02 SCALE: 1:150

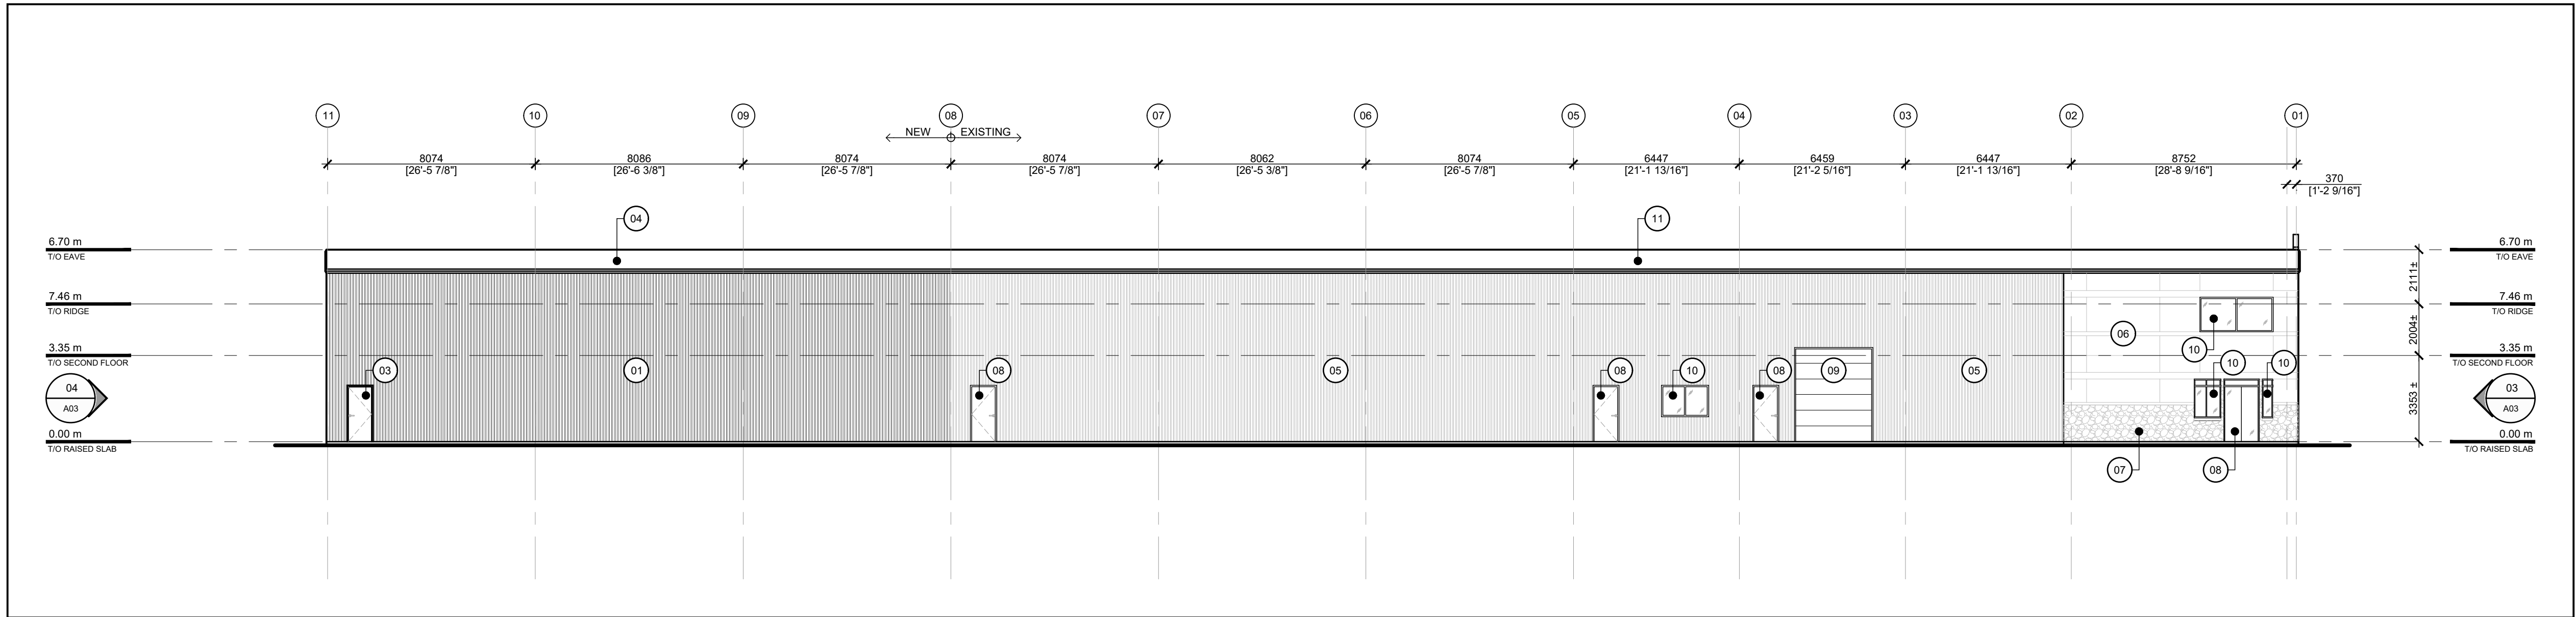

05 EAST ELEVATION
A03 SCALE: 1:150

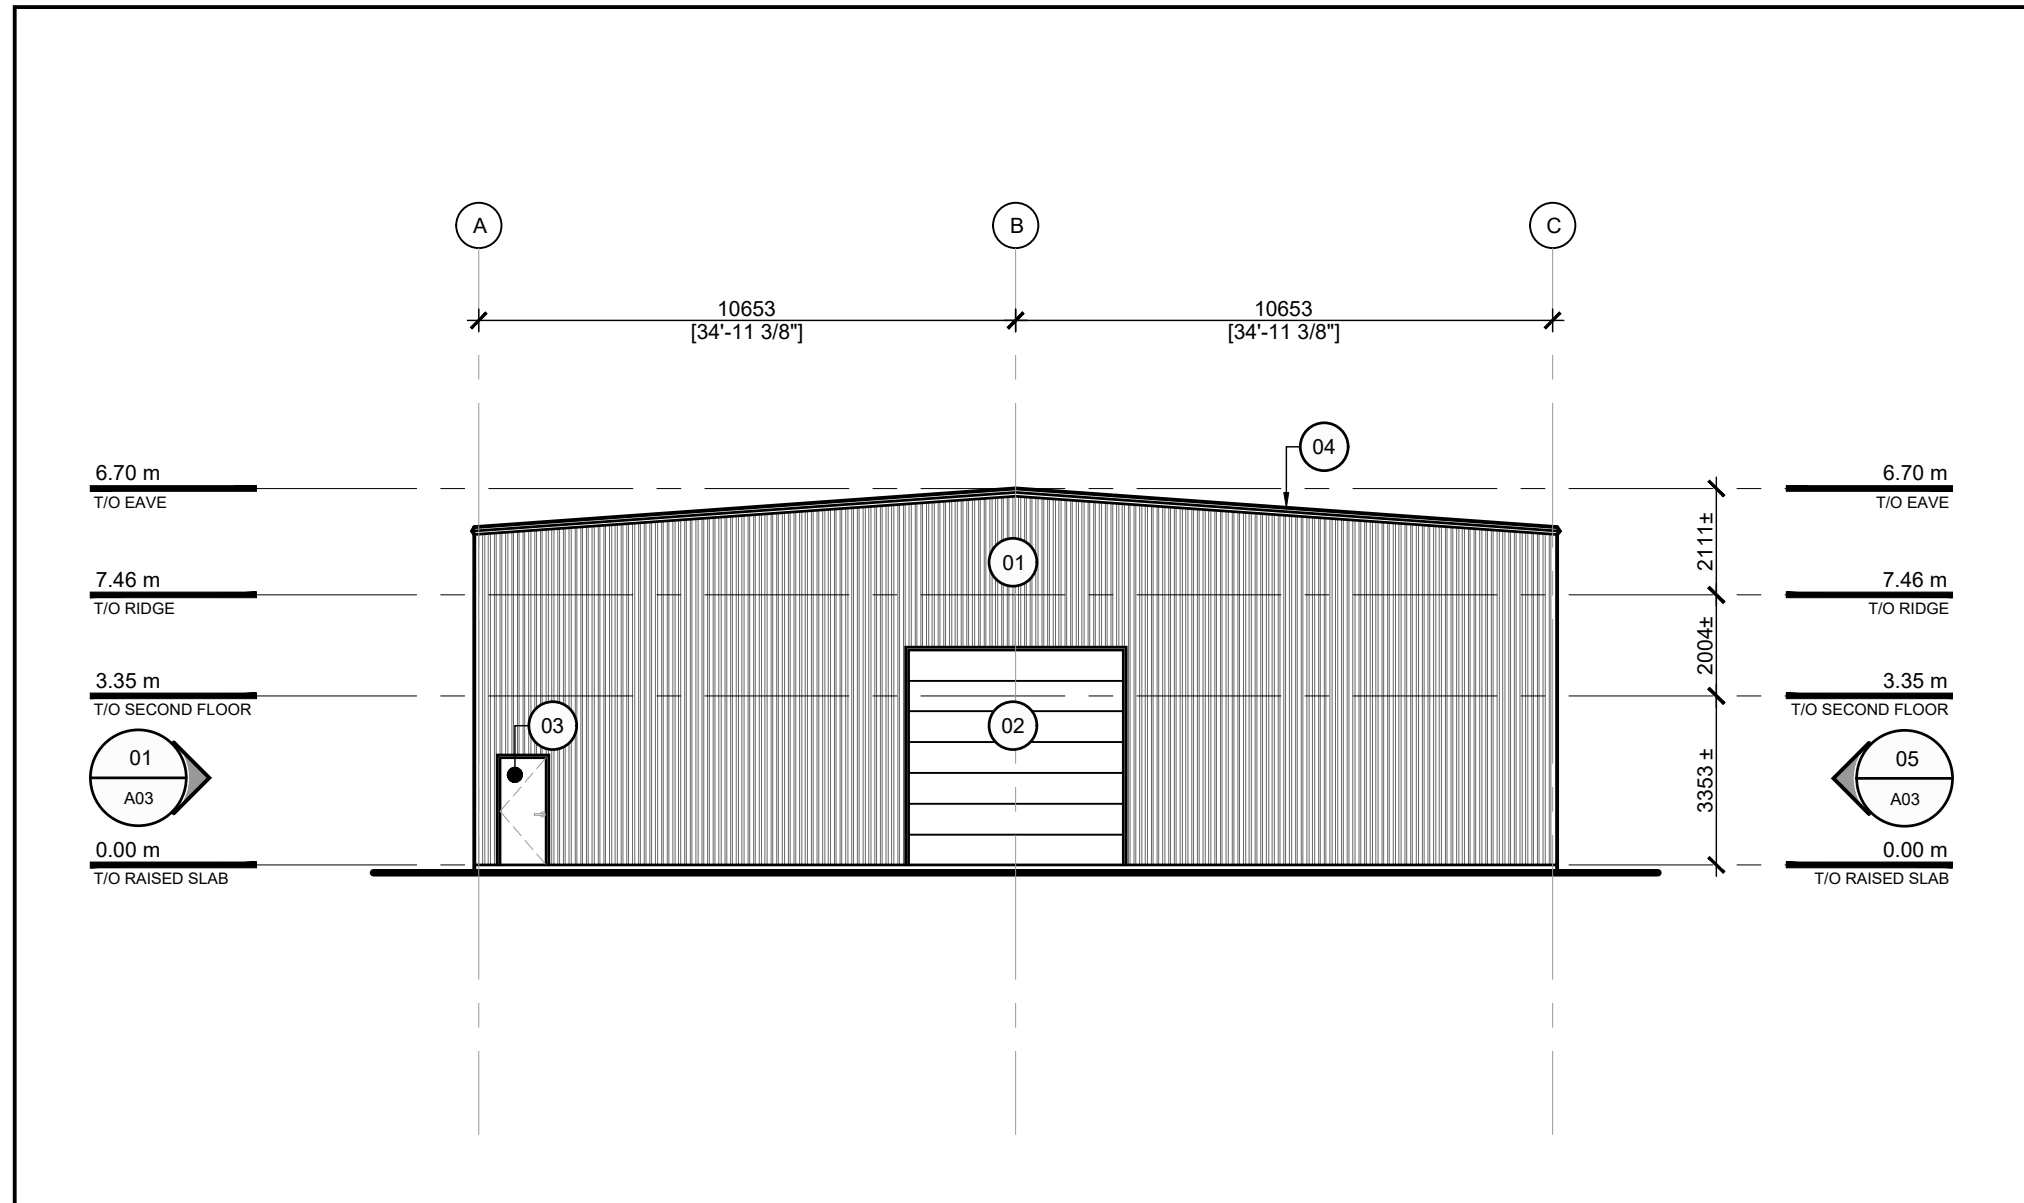

04 SOUTH ELEVATION
A03 SCALE: 1:150

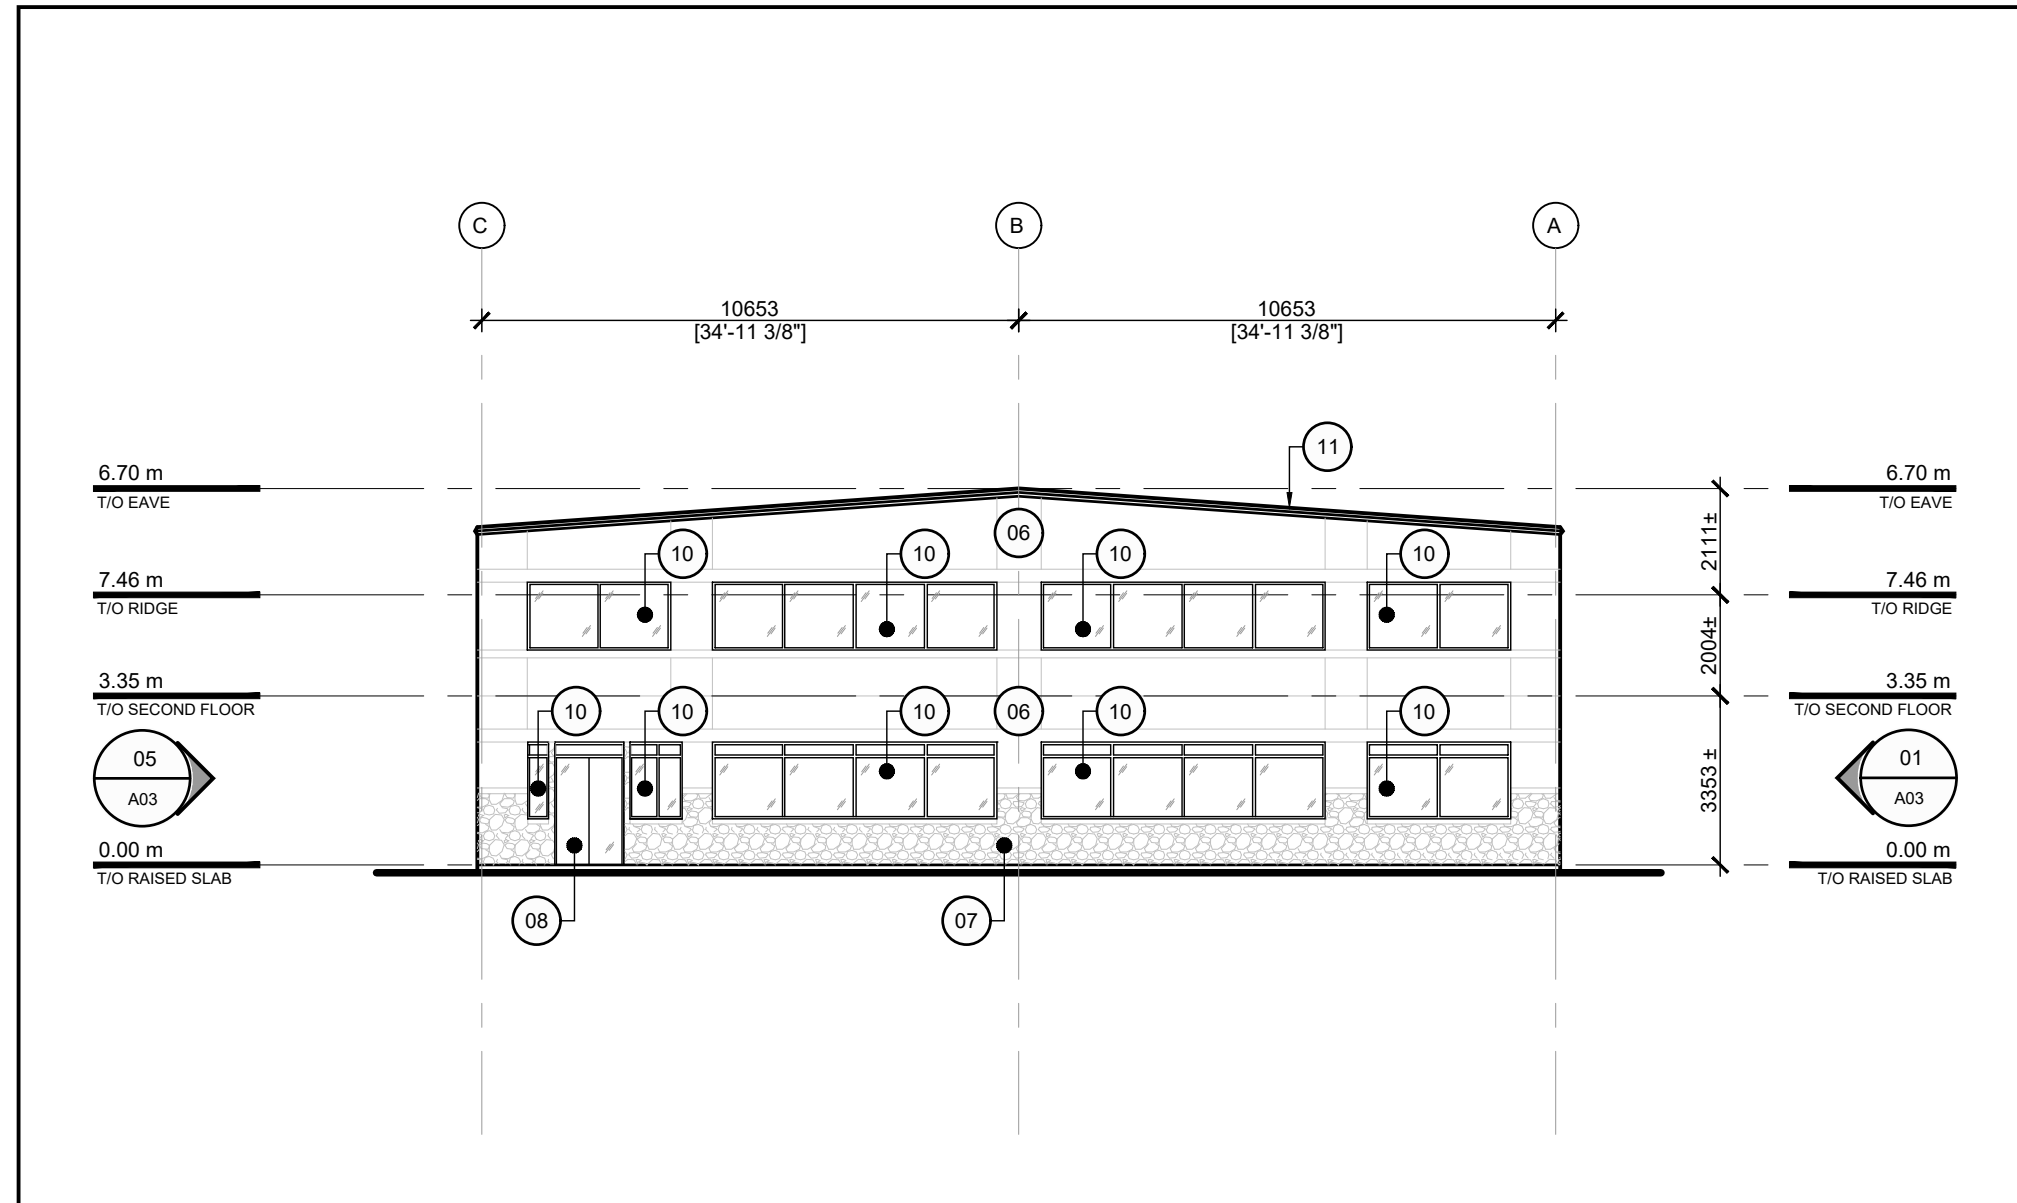


03 NORTH ELEVATION
A03 SCALE: 1:150

KEYNOTES LEGEND :

- 01 NEW PRE-FINISHED METAL CLADDING
- 02 NEW INSULATED OVERHEAD DOOR
- 03 NEW INSULATED MAN DOOR
- 04 NEW METAL ROOF
- 05 EXISTING PRE-FINISH METAL CLADDING
- 06 EXISTING EIFS CLADDING
- 07 EXISTING MASONRY
- 08 EXISTING MAN DOOR
- 09 EXISTING OVERHEAD DOOR
- 10 EXISTING GLAZING
- 11 EXISTING METAL ROOFING

02 KEYNOTES LEGEND
A03 SCALE: N/A

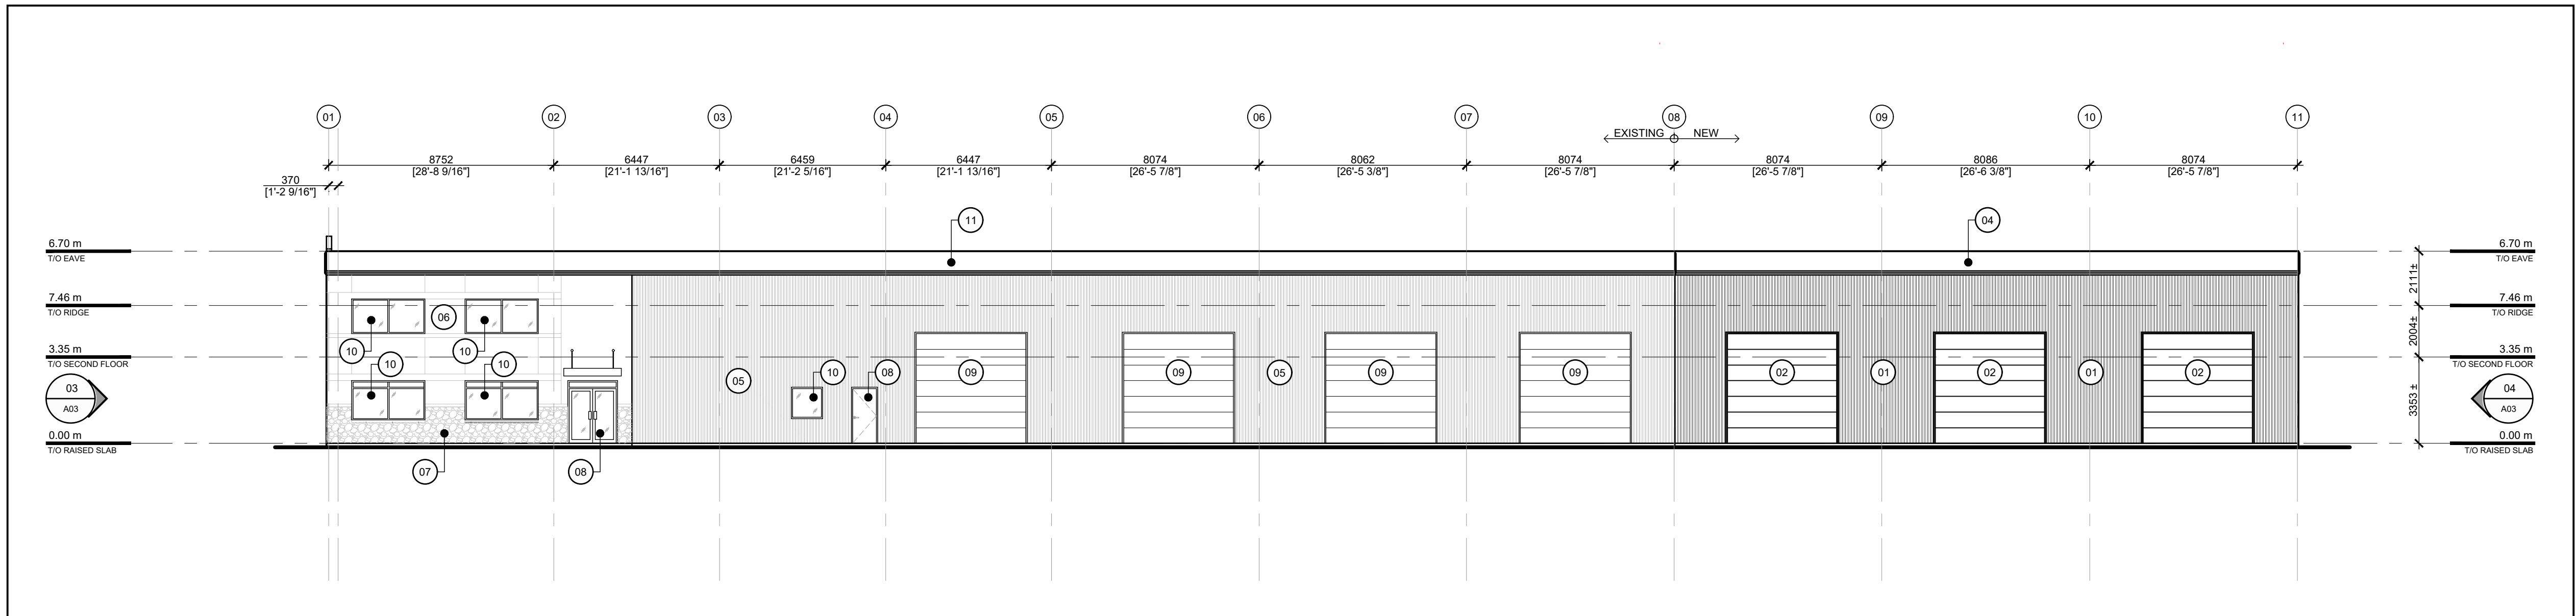

01 WEST ELEVATION
A03 SCALE: 1:150

North

Revisions

No.	By	Description	Date
02	W.P.	ISSUED FOR SITE PLAN CONTROL APPLICATION	20 DEC 2024
01	W.P.	ISSUED FOR COORDINATION	17 DEC 2024

Project

EGIS
SITE PLAN DEVELOPMENT

145 WALGREEN RD, OTTAWA, ON

Drawing
PROPOSED EXTERIOR
ELEVATIONS

Scale AS NOTED

Drawn T.D.

Checked W.P.

Project No. 24-138

Date SEPTEMBER, 2024

Stamp



Drawing No.

A03