


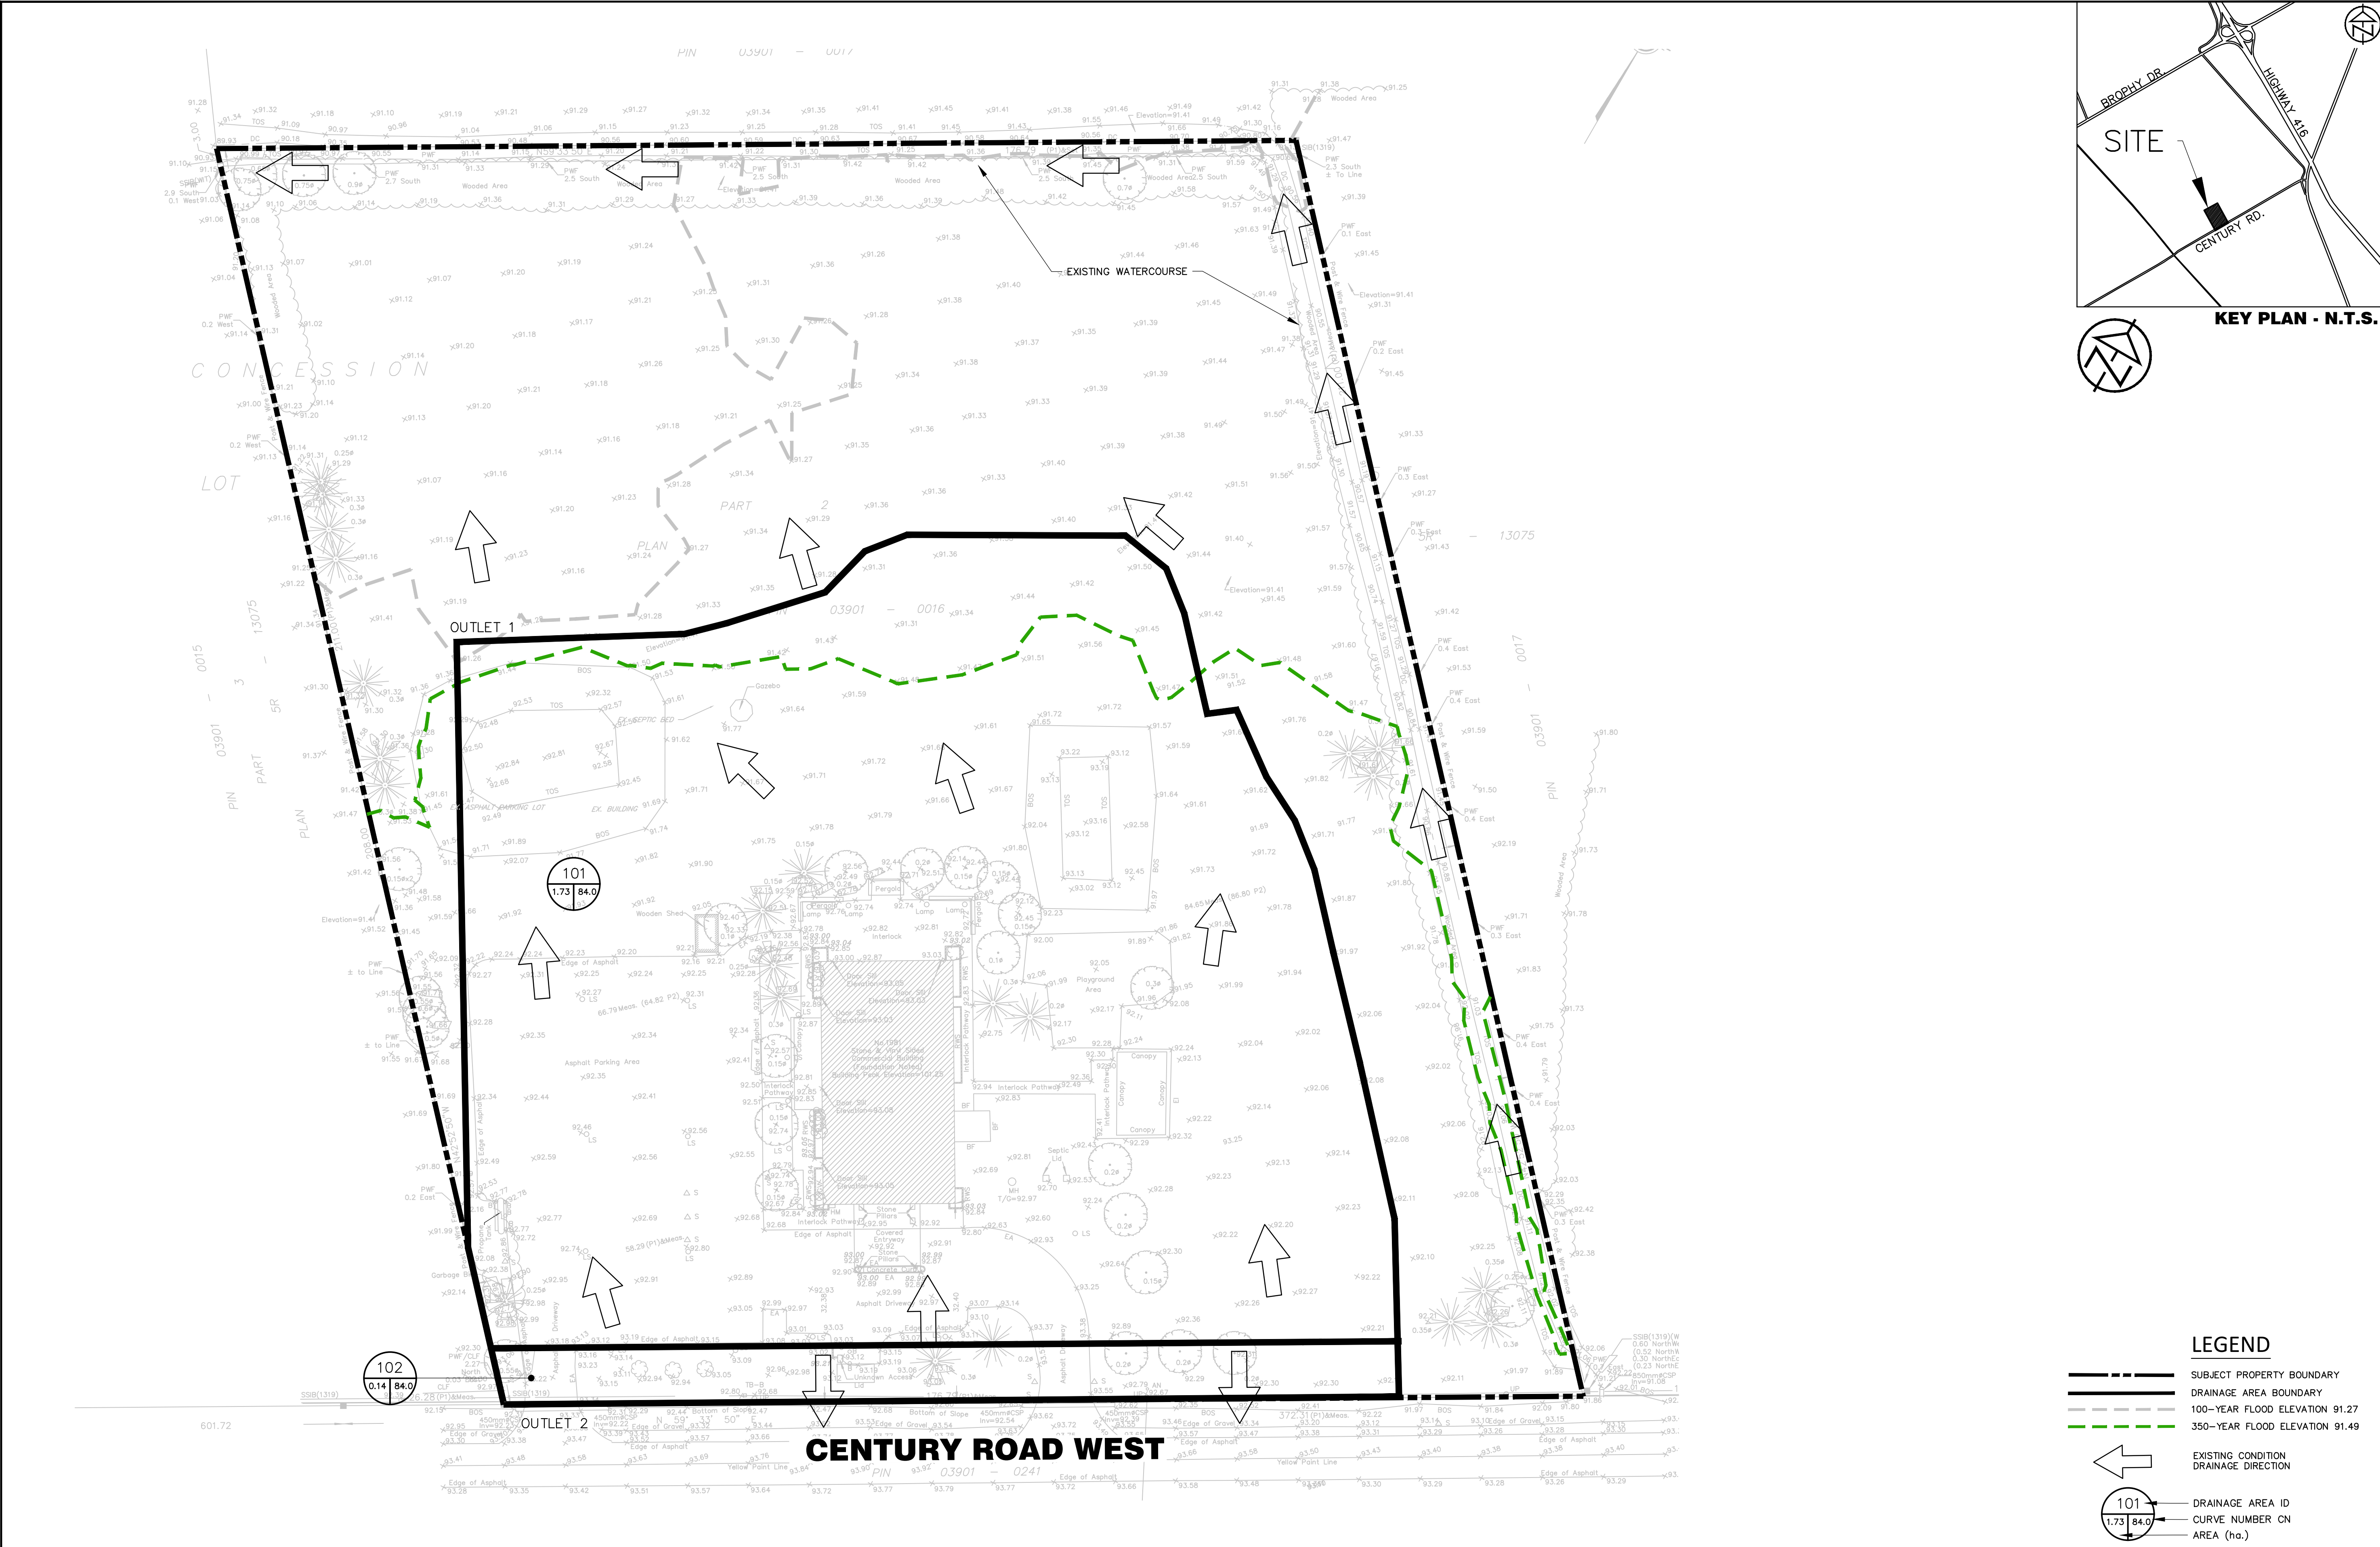

DISCLAIMER AND COPYRIGHT CONTRACTOR MUST VERIFY ALL DIMENSIONS AND BE RESPONSIBLE FOR SAME. ANY DISCREPANCIES MUST BE REPORTED TO THE ENGINEER BEFORE COMMENCING WORK. DRAWINGS ARE NOT TO BE SCALED. TATHAM ENGINEERING LIMITED CLAIMS COPYRIGHT TO THIS DRAWING WHICH MAY NOT BE USED FOR ANY PURPOSE OTHER THAN THAT PROVIDED IN THE CONTRACT BETWEEN THE OWNER/CLIENT AND THE ENGINEER WITHOUT THE EXPRESS CONSENT OF TATHAM ENGINEERING LIMITED.		TOPOGRAPHIC SURVEY COMPLETED BY ANNIS, O'SULLIVAN VOLLEBEKK LTD. ONTARIO LAND SURVEYOR, ON MAY 11, 2023. ELEVATION SHOWN ARE GEODETIC AND ARE REFERRED TO CGVD28 GEODETIC DATUM. TBM1: TOP OF PROPERTY IRON BAR LOCATED ON SOUTHEAST OF THE PROPERTY, ELEVATION 91.86.		<table><tr><th>No.</th><th>REVISION DESCRIPTION</th><th>DATE</th></tr><tr><td>1.</td><td>ISSUED FOR APPROVAL</td><td>JAN 2025</td></tr><tr><td>2.</td><td>RE-ISSUED FOR SITE PLAN APPROVAL</td><td>JUL 2025</td></tr><tr><td>3.</td><td>RE-ISSUED FOR SITE PLAN APPROVAL</td><td>AUG 2025</td></tr></table>	No.	REVISION DESCRIPTION	DATE	1.	ISSUED FOR APPROVAL	JAN 2025	2.	RE-ISSUED FOR SITE PLAN APPROVAL	JUL 2025	3.	RE-ISSUED FOR SITE PLAN APPROVAL	AUG 2025	ENGINEER STAMP	1981 CENTURY RD. WEST CITY OF OTTAWA BRUNSTAD CHRISTIAN CHURCH OTTAWA	DESIGN: HY FILE: 523654 DWG: DRAWN: HY DATE: SEPT 2024 CHECK: GC SCALE: 1:500 DP-1
No.	REVISION DESCRIPTION	DATE																	
1.	ISSUED FOR APPROVAL	JAN 2025																	
2.	RE-ISSUED FOR SITE PLAN APPROVAL	JUL 2025																	
3.	RE-ISSUED FOR SITE PLAN APPROVAL	AUG 2025																	
						EXISTING CONDITION DRAINAGE PLAN													