




3 WEST ELEVATION - COURTYARD
A-301 1:100

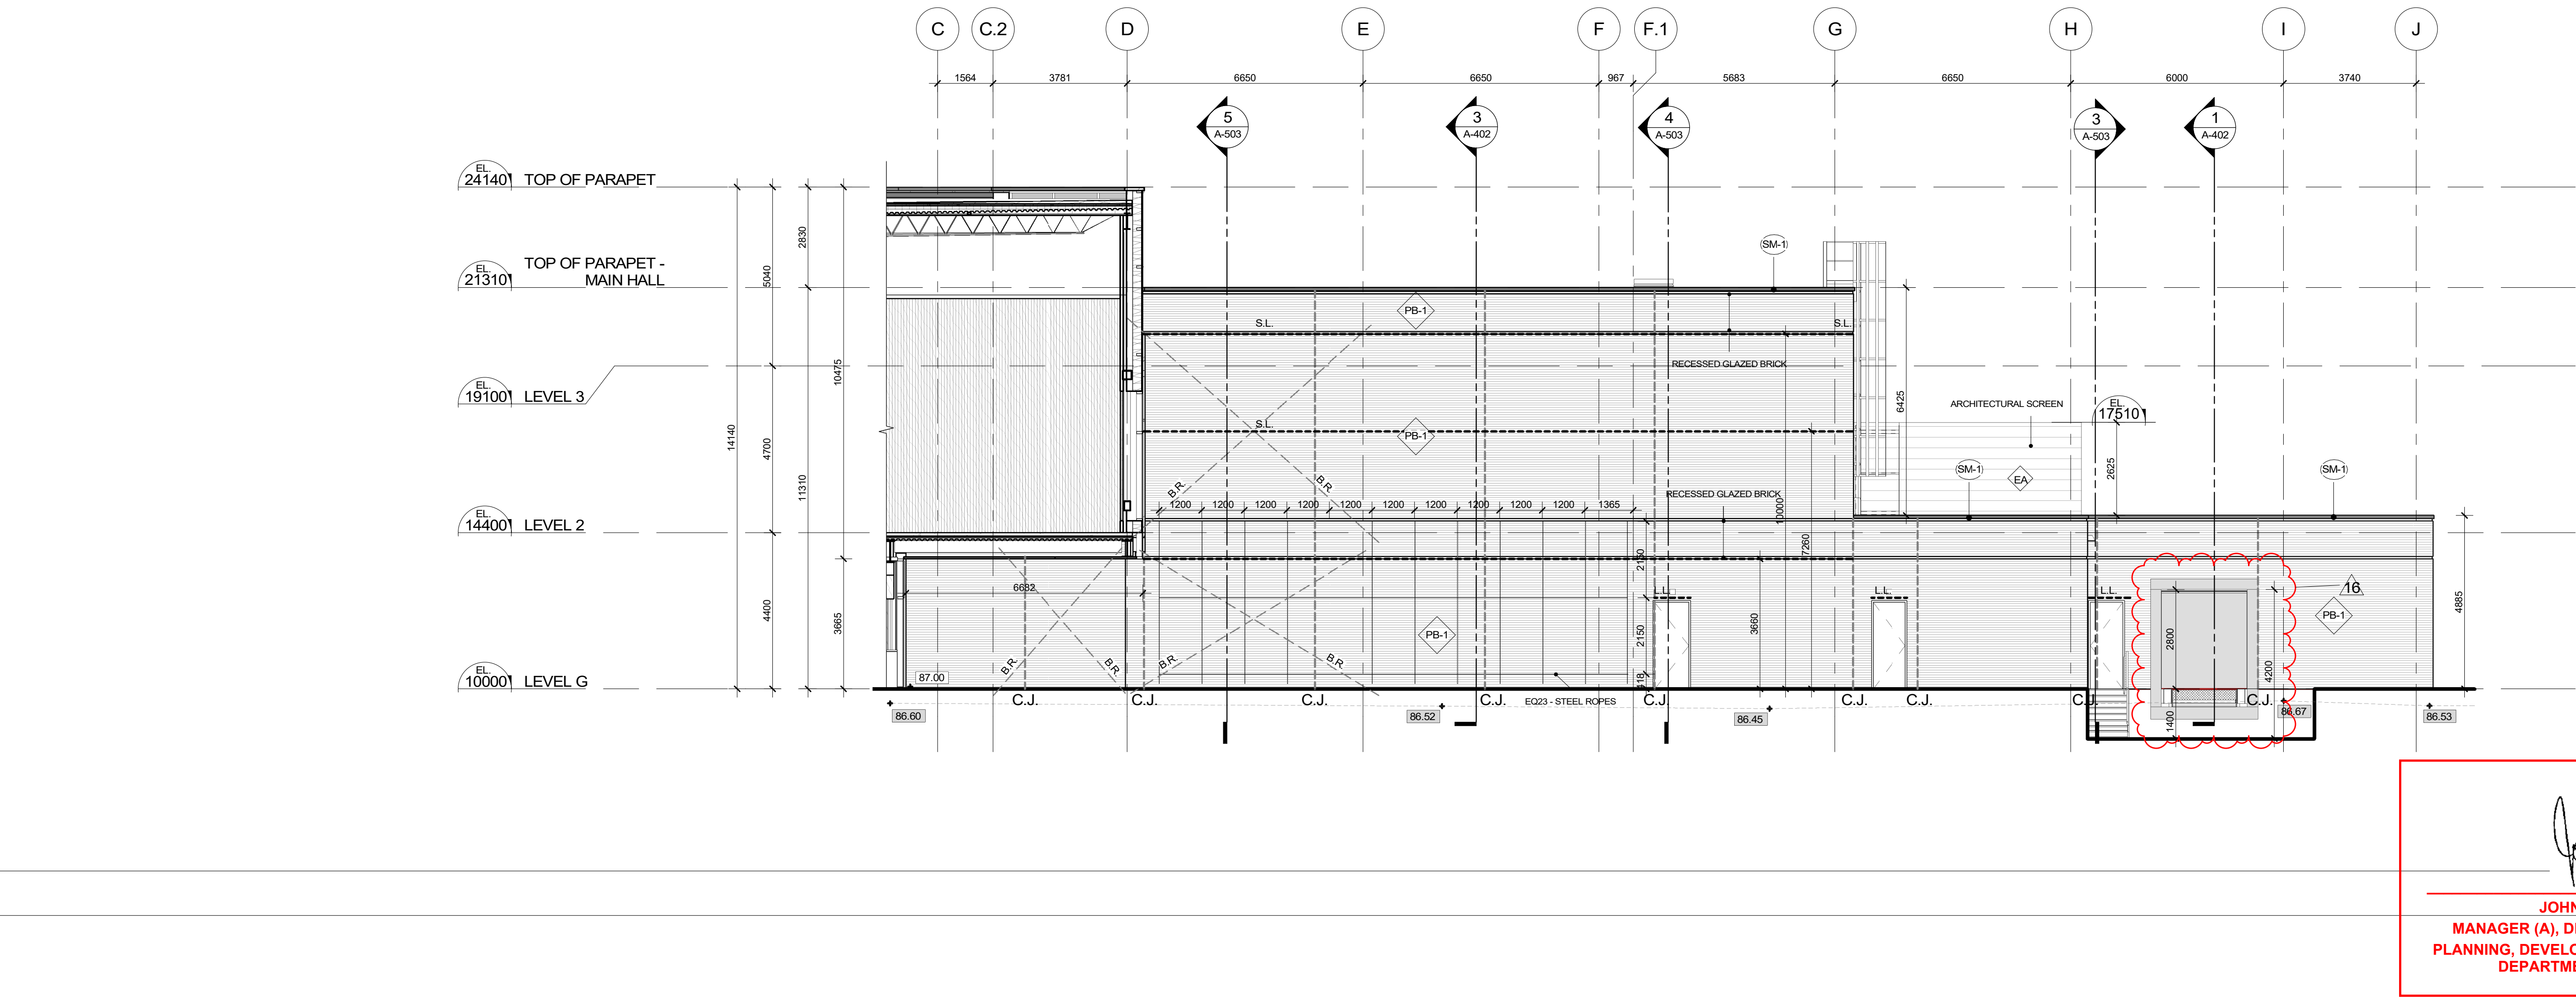

2 WEST ELEVATION
A-301 1:100

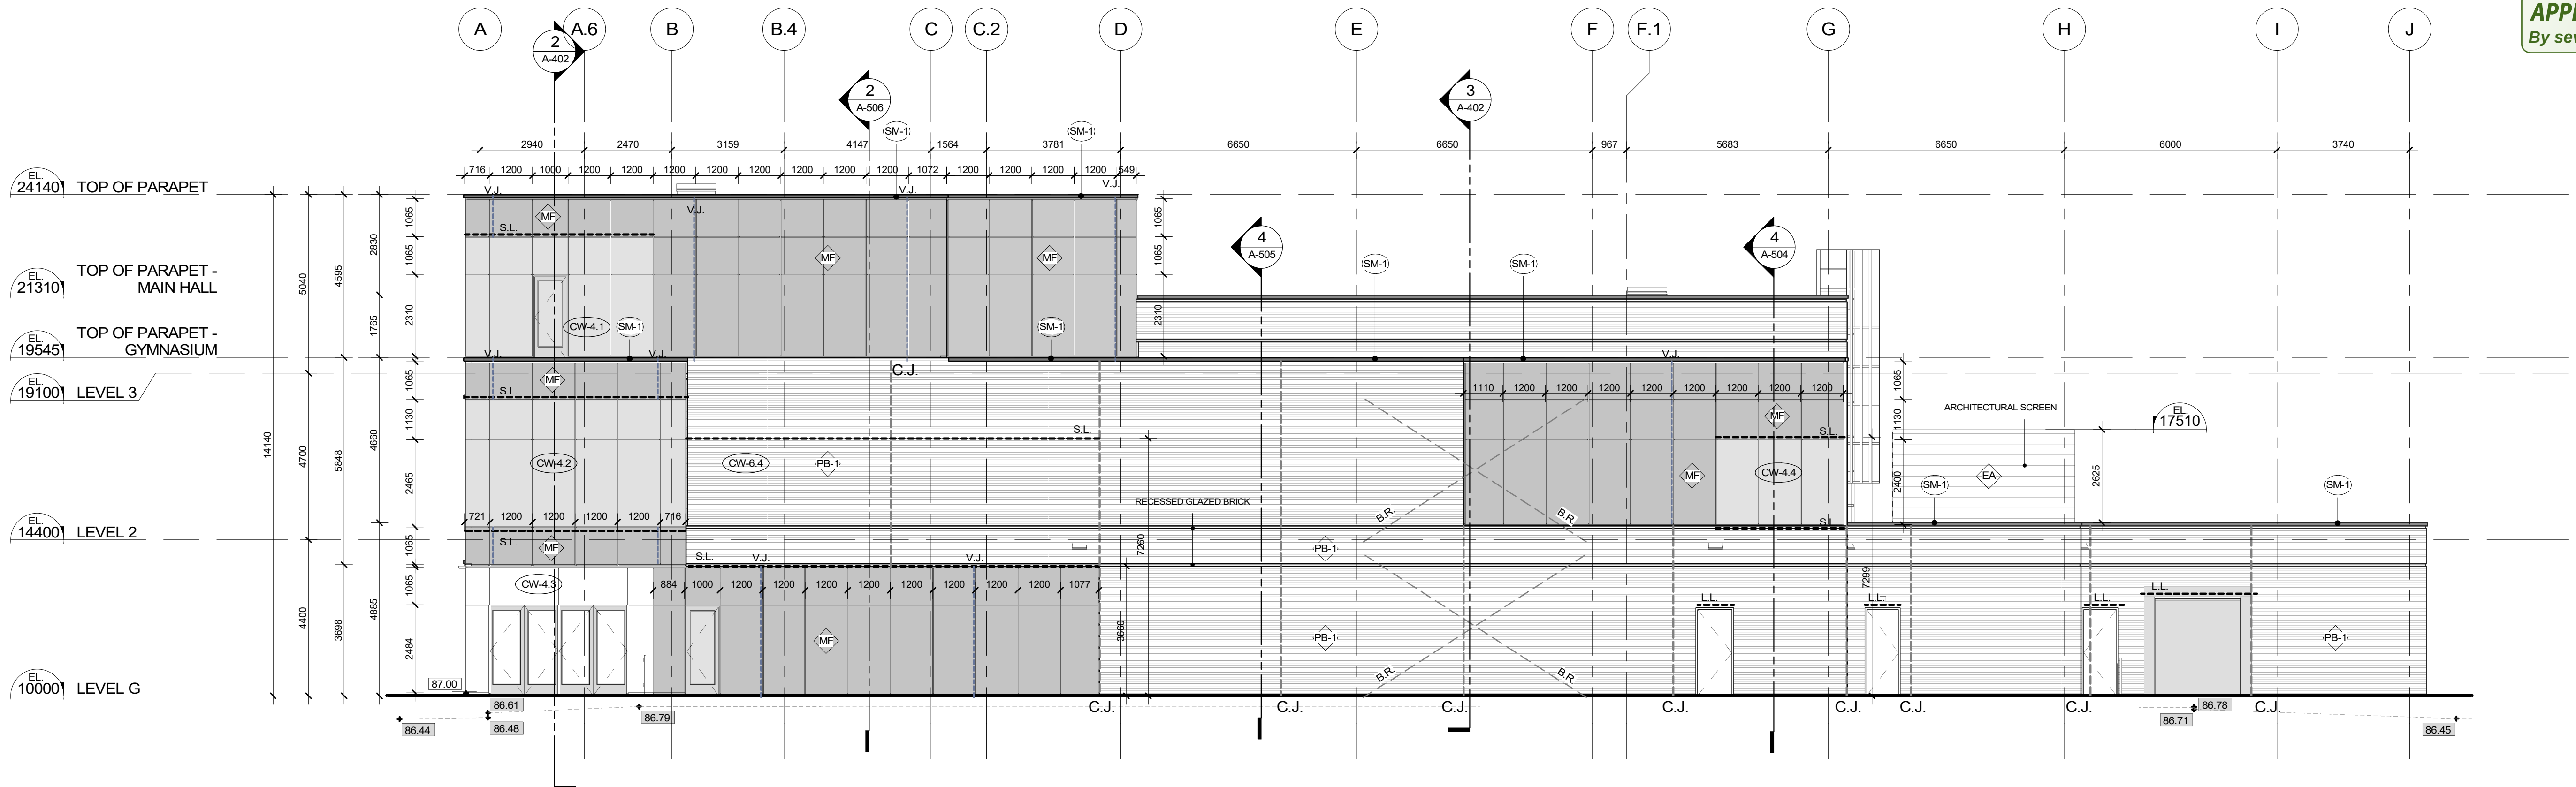

1 NORTH ELEVATION - CARRIÈRE STREET
A-301 1:100

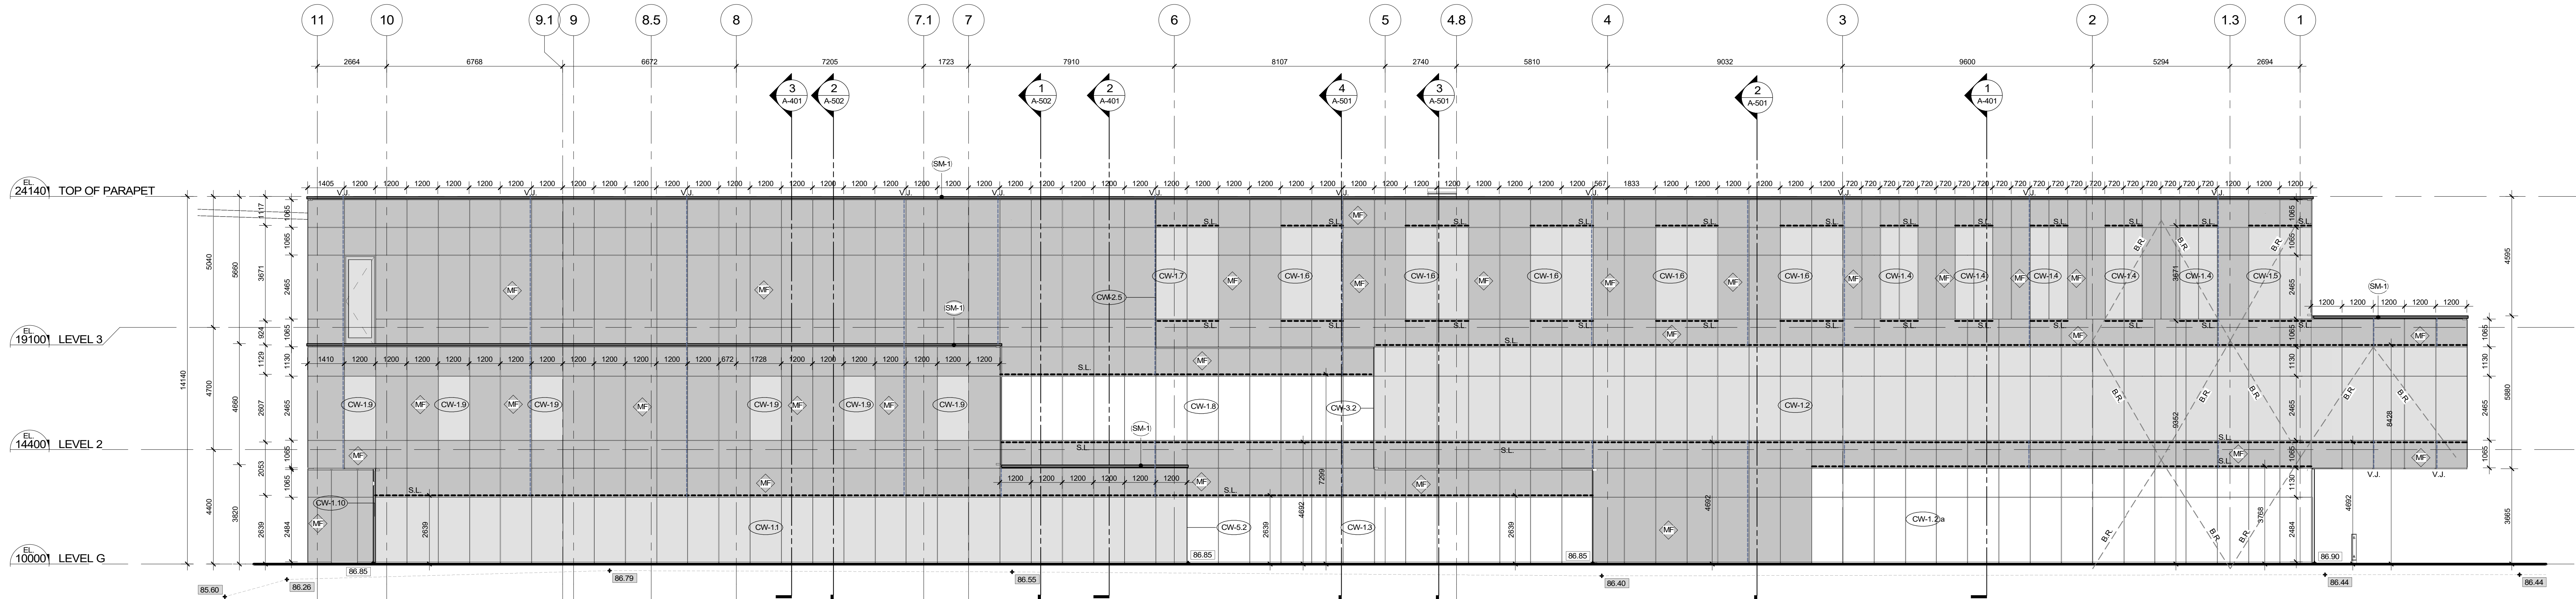

Project
Nouvel édifice du MFO / New MFO facility

MFO
MOUVEMENT D'IMPLICATION
FRANCOPHONE D'ORLÉANS
6600 rue Carrière
Orléans, Ontario K1C 1J4
Mouvement d'implication francophone d'Orléans

Key plan
RUE CARRIÈRE / CARRIÈRE ST.

Notes

- Before the work is carried out, the contractor must check the dimensions and conditions of the site and immediately notify the architect of any situations that do not comply with the plans and specifications.
- Never take measurements to scale on the drawings.
- This drawing can be used for construction only and only if it has been "Issued for construction"

JOHN SEVIGNY C.E.T.
MANAGER (A), DEVELOPMENT REVIEW EAST
PLANNING, DEVELOPMENT & BUILDING SERVICES
DEPARTMENT, CITY OF OTTAWA

APPROVED
By sevignyjo at 4:18 pm, Aug 13, 2025

16	ISSUED FOR PERMIT R2	2025-07-18
15	ISSUED FOR PERMIT R1	2025-05-15
14	ISSUED FOR CONSTRUCTION	2025-04-10
13	ISSUED FOR PERMIT	2025-03-26
12	ADDENDA A-05	2025-02-25
8	ADDENDA A-01	2025-01-24
7	ISSUED FOR TENDER	2025-01-13
6	ISSUED FOR 100% REVISION 2	2024-12-20
5	Issued for 100% Revision 01	2022-10-28
4	Issued for 100%	2022-09-30
3	Issued for coordination - 99%	2022-09-02
2	ESTIMATION 99%	2022-08-22
1	Issued for coordination - 66%	2022-06-17

Revision Description Date

Seal

Architecture

PROVENCHER ROY
PROVENCHER ROY ASSOCIÉS ARCHITECTES INC.
47 Rue Clarendon, Suite 400
OTTAWA, ONTARIO, CANADA K1N 9K1
T 613 566-6109
F 613 565-5339
PROVENCHER-CA

Consultants

Structural

LEROUX + CYR
LEROUX + CYR
1301 boul. Henri-Sourasse Est
MONTREAL, QUEBEC, CANADA, H3L 1B7
T 438.361.7773

Mechanical - Electrical - Plumbing

bouthillette parizeau
Bouthillette Parizeau
6650 av. de l'Esplanade Bureau 200,
MONTREAL, QUEBEC, CANADA H2P 2P8
T 514 383.3747

Civil

Jp2g Consultants Inc.
ENGINEERS - PLANNERS - PROJECT MANAGERS
Jp2g Consultants Inc.
1150 Morrison Drive, Suite 410
Ottawa, Ontario, K2H 6S9
T 613 828.7800 C 613 220.6454

Landscape

Vlan
Vlan paysagistes
24, Avenue Mont-Royal O. Bureau 901
Montréal, Québec, Canada, H2T 2S2
T 514 572.9107

Theatre consultants

TRIZART ALLIANCE
Trizart alliance
5524 rue Saint-Patrick, Bureau 505
Montréal, Québec, Canada, H4E 1A8
T 514 543.7473

Drawing

ELEVATIONS - NORTH & WEST

Scale
1 : 100

Drawn by
JGR

Date
2025-07-18

Approved by
JLA

Project number
210462

Drawing number
A-301

Revision
16

ELEVATIONS LEGEND

GENERAL NOTES:

1. ALL BRICK VENEER IS TYPE PB-1 UNLESS OTHERWISE SPECIFIED.



TAG OF EXTERIOR WALL FINISHES



BRICK CLADDING : MANGANESE IRONSPOT, SMOOTH, NORMAN SIZE BY ENDICOTT WITH MORTAR, BLACK JOINT BY BETOMIX PLUX



ARCHITECTURAL ALUMINUM SCREEN **EQ5**, COLOR SIMILAR TO ALUPROTECK'S CLEAR ANODIZED ALUMINUM #310/318 (SEE ARCHITECTURAL SPECIFICATIONS)



PHOTOVOLTAÏC PANELS - SOLID BLACK FACING - MONO MODULE BY MITREX - OR APPROVED EQUIVALENT IN COORDINATION WITH MULTIFAÇADE SYSTEM,



MULTIFAÇADE SYSTEM - GREY GLASS SIDING



PRE-PAINTED STEEL FLASHING ; METALLIC FINISH PAINT, COLOR SIMILAR TO ALUPROTECK CLEAR ANODIZED ALUMINUM #310/318



FREE LINTELS



LINTEL - STRUCTURAL, (SEE STRUCTURAL DOCUMENTS).



MASONRY CONTROL JOINT.



HORIZONTAL JOINTS. MF SYTEM



VERTICAL JOINT.MF SYTEM



BRACING, (SEE STRUCTURAL DOCUMENTS).

F-X

WINDOW TYPE 1, 2, ETC.




CURTAIN WALL TYPE 1, 2, ETC.




OUTDOOR WALL LIGHTING FIXTURE.



WATER INLET, SEE MECHANICAL

 

NEW GRADE

 

EXISTING GRADE



EXISTING TOPOGRAPHY PROFILE