

ELEVATION LEGEND A400 & A401

ABBREVIATION/SYMBOL LEGEND

C.J. : CONTROL JOINT (SEALANT COLOUR TO MATCH ADJACENT VENEER)
 L.L. : PRIMED & PAINTED LOOSE LINTEL (COLOUR TO MATCH ADJACENT VENEER)
 S.A. : PRIMED & PAINTED SHELF ANGLE (COLOUR TO MATCH ADJACENT VENEER)
 S.S. : SUPPORT STRUCTURE (OPENINGS OVER 3000mm) : STRUCTURAL STEEL, HSS AND SHELF ANGLE ABOVE WINDOW UNIT. SEE STRUCTURAL ENGINEER FOR TYPES, SPACING, DIMENSIONS, ANCHORAGE, LOCATIONS, ETC).

SINGLE EXHAUST VENT *
 DOUBLE EXHAUST VENT *
 TRIPLE EXHAUST VENT *
 QUADRUPLE EXHAUST VENT *

* ALL EXHAUST VENT LOCATION TO BE VERIFIED AND COORDINATED WITH MECHANICAL ENGINEER

REFER TO A-831 FOR BRICK COURSING DETAILS.

FOR OTHER BRICK SIZES AND TYPES, COURSING MUST BE ADAPTED TO THE STONE COURSING AND ROUGH OPENINGS AS INDICATED IN THESE DRAWINGS.

CONSTRUCTION NOTE

MATERIALS LEGEND

M-1 MASONRY VENEER AND ACCESSORIES - TYPE 1 (Red Brick)
 M-2 MASONRY VENEER AND ACCESSORIES - TYPE 2 (Black Brick)
 M-3 MASONRY VENEER AND ACCESSORIES - TYPE 3 (Dark Red Brick)
 C-1 EXPOSED CONCRETE
 C-2 PRECAST WINDOW SILL
 MT-1 ALUMINUM SIDING AND ACCESSORIES - TYPE 1 (WOOD PATTERN PANEL)
 MT-2 ALUMINUM SIDING AND ACCESSORIES - TYPE 2 (Panlab - TEQ RAL9016 (White))
 MT-3 ALUMINUM SIDING AND ACCESSORIES - TYPE 3 (VIC-WEST - Light Grey (w/ Grey Trim))
 MT-4 CORNICE (Metal Flashing - To match MT-3 Trim)
 G-1 GLASS - TYPE 1 (Solarban 60) MULLIONS - ANODIZED BLACK AA-M10C21A44)
 G-2 SPANDREL GLASS - (Opac-Coat - ANODIZED GREY RC3-0723)
 G-3 GLASS GUARD - (Sapphire Balconies - CLEAR GLAZING)
 R-1 METAL RAILING - Black
 T-1 TILE BASE - (Shouldice - PEARL WHITE - SS)
 W- WINDOW TYPE NOTE (SEE WINDOW ELEVATION SHEET)
 CW- CURTAIN WALL ELEVATION SYMBOL (SEE WINDOW ELEVATION SHEET)

SOIL LEGEND

SUBSURFACE
 FINISHED GRADE

NOTES GÉNÉRALES / General Notes

- Ces documents d'architecture sont la propriété exclusive de NEUF architect(e)s et ne doivent être utilisés, reproduits ou copiés sans autorisation écrite préalable. / These architectural documents are the exclusive property of NEUF architect(e)s and cannot be used, copied or reproduced without written pre-authorization.
- Les dimensions apparaissant sur ces documents doivent être vérifiées par l'entrepreneur avant le début des travaux. / All dimensions which appear on the documents must be verified by the contractor before to start the work.
- Veillez aviser l'architecte de toute dimension erreur et/ou divergences entre ces documents et ceux des autres professionnels. / The architect must be notified of all errors, omissions and discrepancies between these documents and those of the others professionals.
- Les dimensions sur ces documents doivent être lues et non mesurées. / The dimensions on these documents must be read and not measured.

ARCHITECTURE DE PAYSAGE / Landscape Architect
Lashley+Paysage
 950 Gladstone Ave. Suite 202, Ottawa (ON) K1Y 3E6
 T 613.233.8579 lashley.com

CIVIL / Civil
IBI Group
 333 Preston Street Suite 400 Ottawa (ON), K1S 5N4
 T 613.447.0054 ibigroup.com

INGÉNIERIE TRANSPORT / Engineering, Transportation
IBI - Transportation Eng.
 333 Preston Street Suite 400 Ottawa (ON), K1S 5N4
 T 613.447.0054 ibigroup.com


DESIGN INTÉRIEUR / Interior Design
NINE Design
 20 rue Robitaille, Suite 200, St-Basile-le-Grand (QC) J3V 6E4
 T 514.988.8973 nine-design.ca

STRUCTURE / Structural
L2C Experts
 4710 St-Ambrose St. Suite 103 Montréal (QC) H4C 2C
 T 514.378.4999 l2cexperts.com

MÉCANIQUE / ÉLECTRIQUE / MECHANICAL / Electrical
GOODKEY, WEEDMARK & ASSOCIATES LTD.
 1088 Woodward Dr. Ottawa, ON K2C 3R6
 T 613.727.5111 gwal.com

ARCHITECTES / Architect
NEUF architect(e)s SENCRL
 630, boul. René-Lévesque O. 32e étage, Montréal QC H3B 1S6
 T 514.947.1117 NEUFarchitectes.com

SCÉAU / Seal

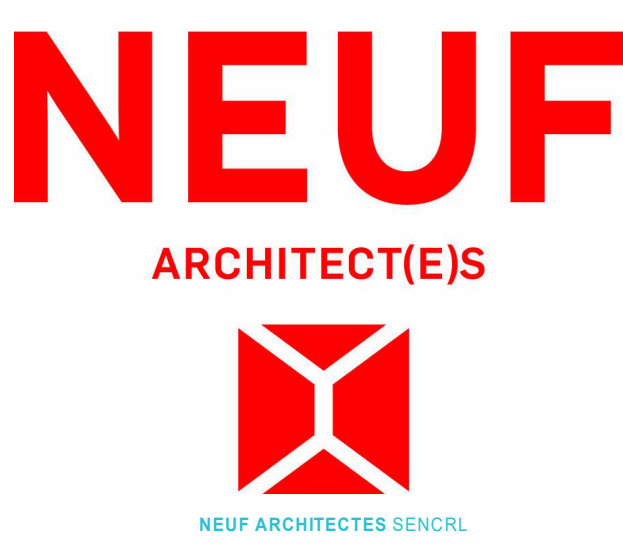

CLIENT / Client

GROUPE SOVIMA
 100 rue Landrienne, bureau 201, St-Basile de Montarville (Québec) J3V 0B3
 T 450.878.4478 sovimaassociations.com

OUVRAGE / Project
800 MONTREAL ROAD

EMPLACEMENT / Location
 120 DEN HAAG DR,
 OTTAWA

NO PROJET / No.
 12263

NO	REVISION	DATE (aa-mm-ii)
A	Issued for SPA	2020.12.11
B	Issued for Coordination 30%	2020.12.20
C	Issued for internal review - Architect	2021.01.25
D	Issued for Coordination 60%	2021.05.25
E	Issued for SPA Rev 1	2021.10.25
F	Issued for 80% Review	2022.03.05
G	Reissued for SPA Rev 2	2022.12.21
H	Issued for Coordination	2023.01.23
J	Issued for Permit Review	2023.02.24
J	Issued for Permit	2023.03.01

DESSIN PAR / Drawn by
 AJ

VERIFIÉ PAR / Checked
 FP


DATE (aa mm ii)
 2020.10.21

ÉCHELLE / Scale
 As indicated

TITRE DU DESSIN / Drawing Title
EAST AND WEST ELEVATION


REVISION / Revision
J

NO. DESSIN / Dwg Number
A400

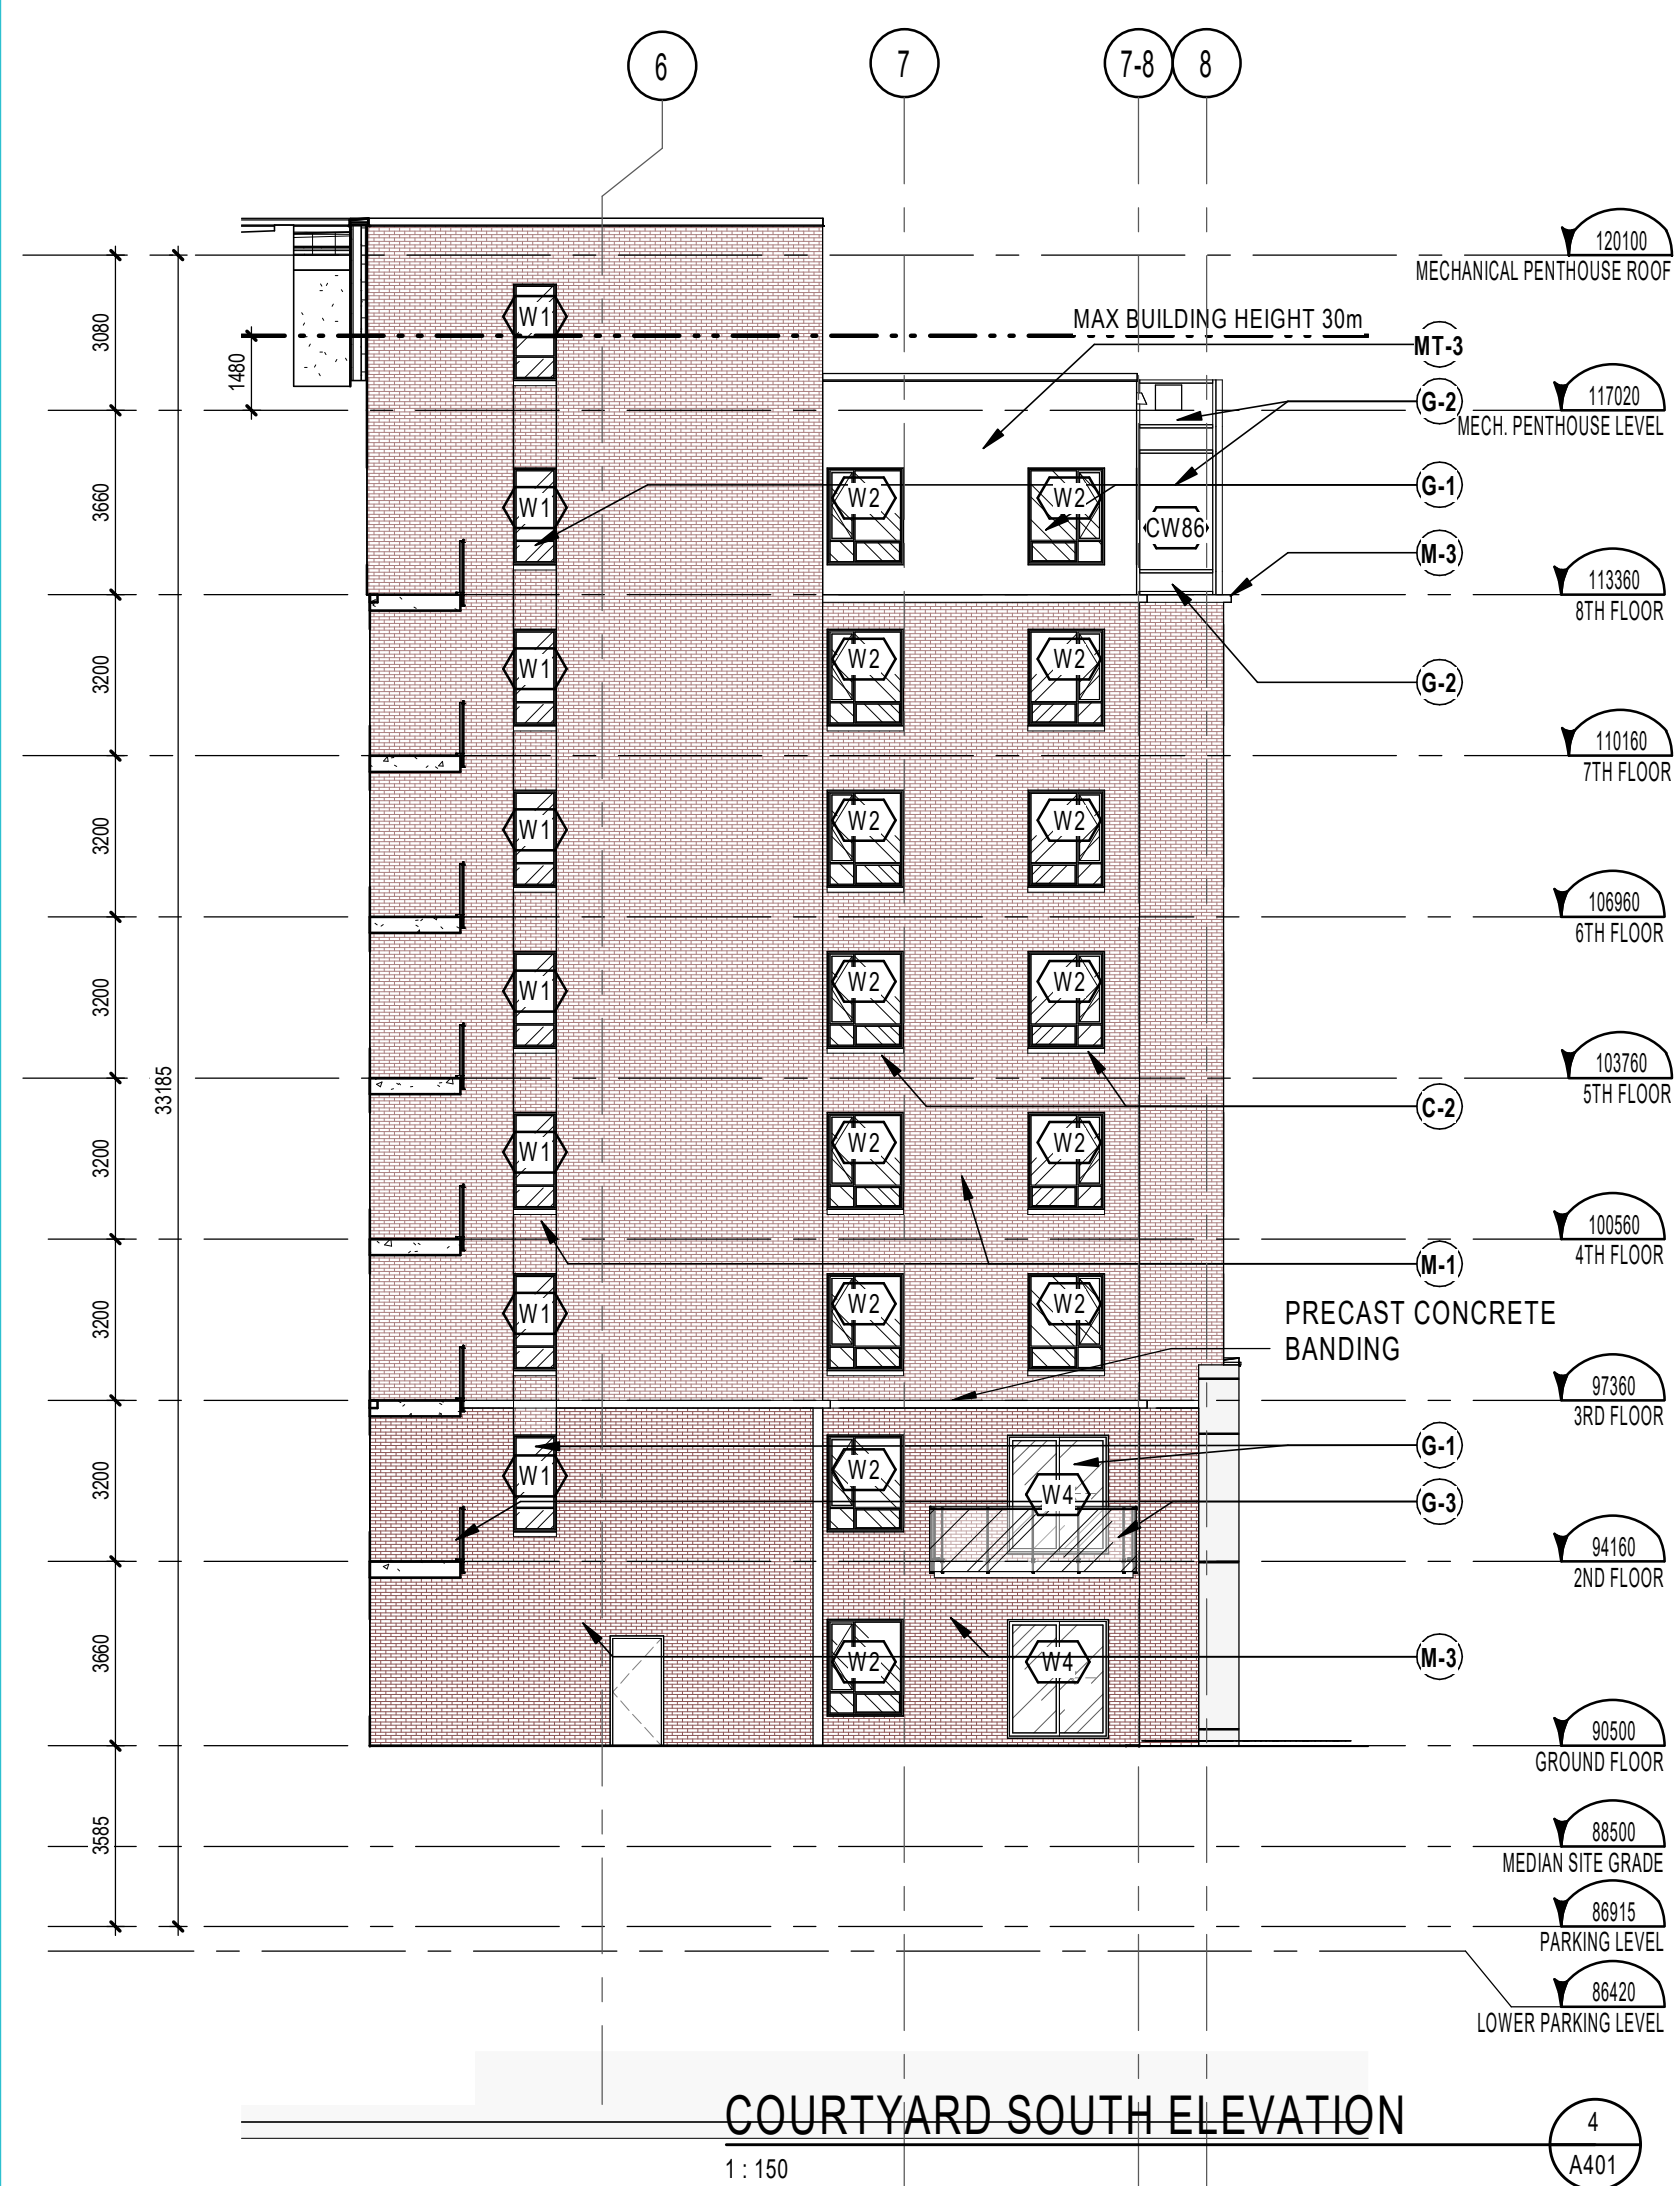


COURTYARD SOUTH ELEVATION

1:150

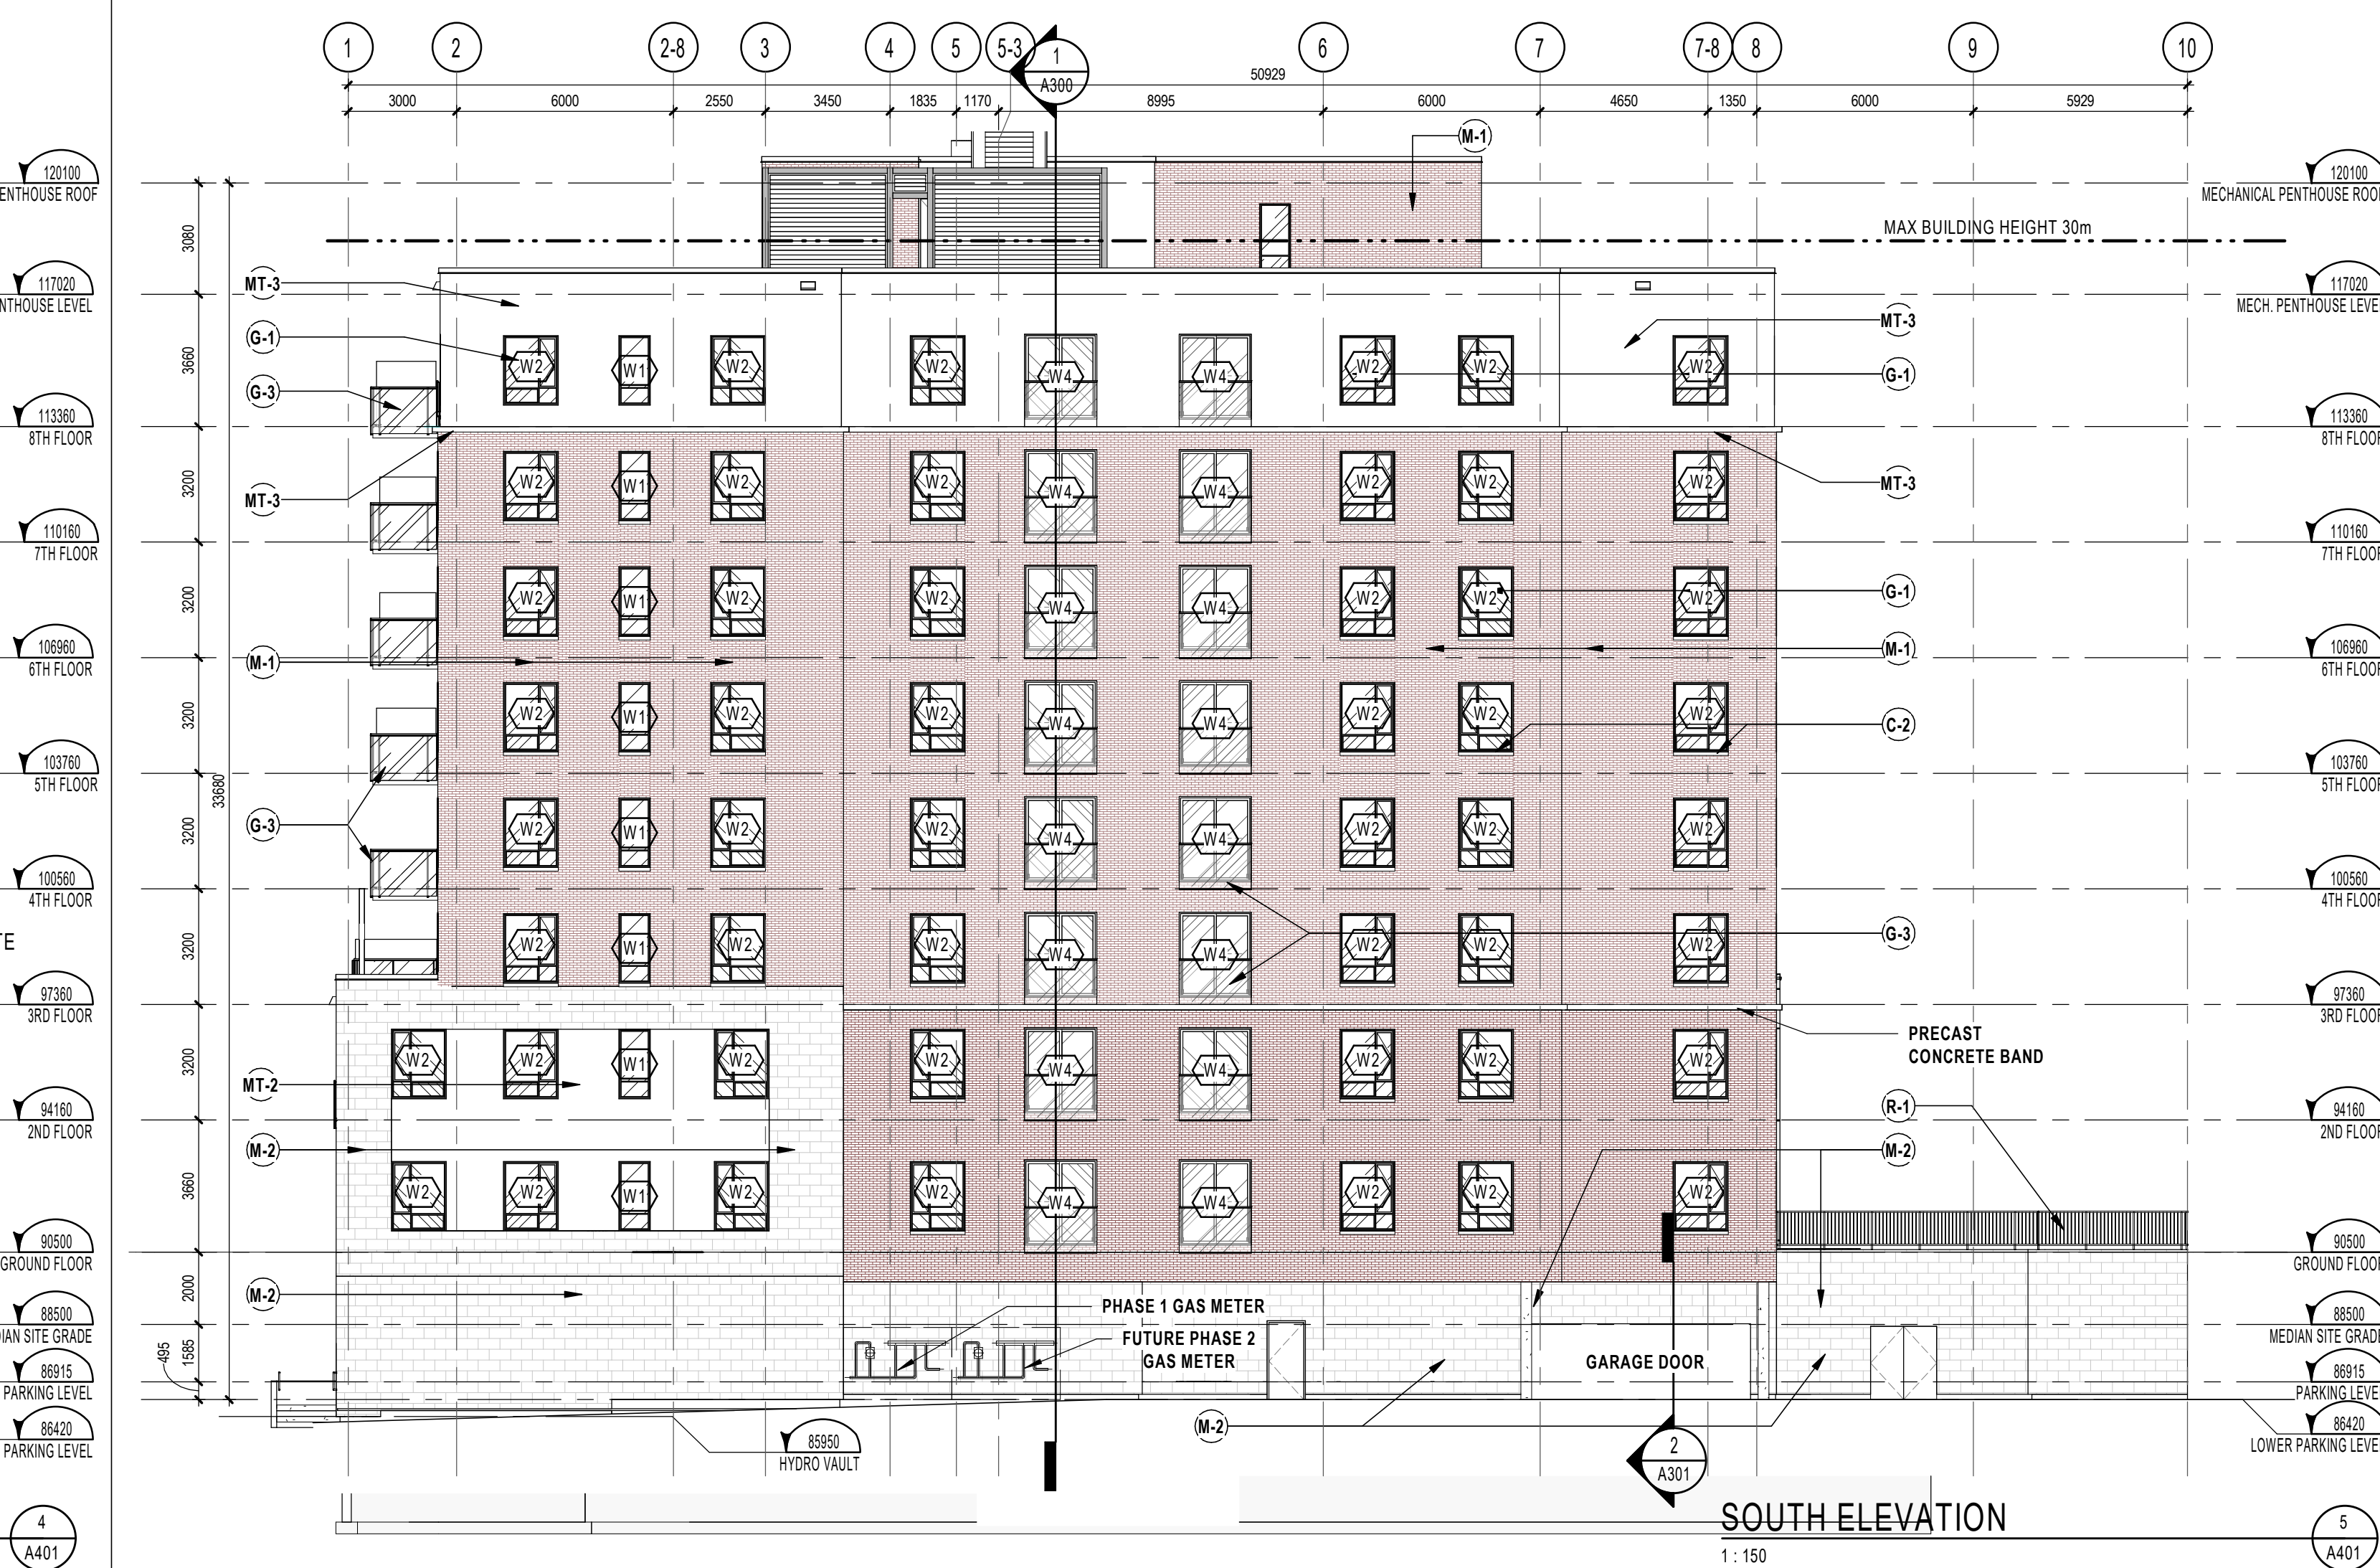


SOUTH ELEVATION

1:150

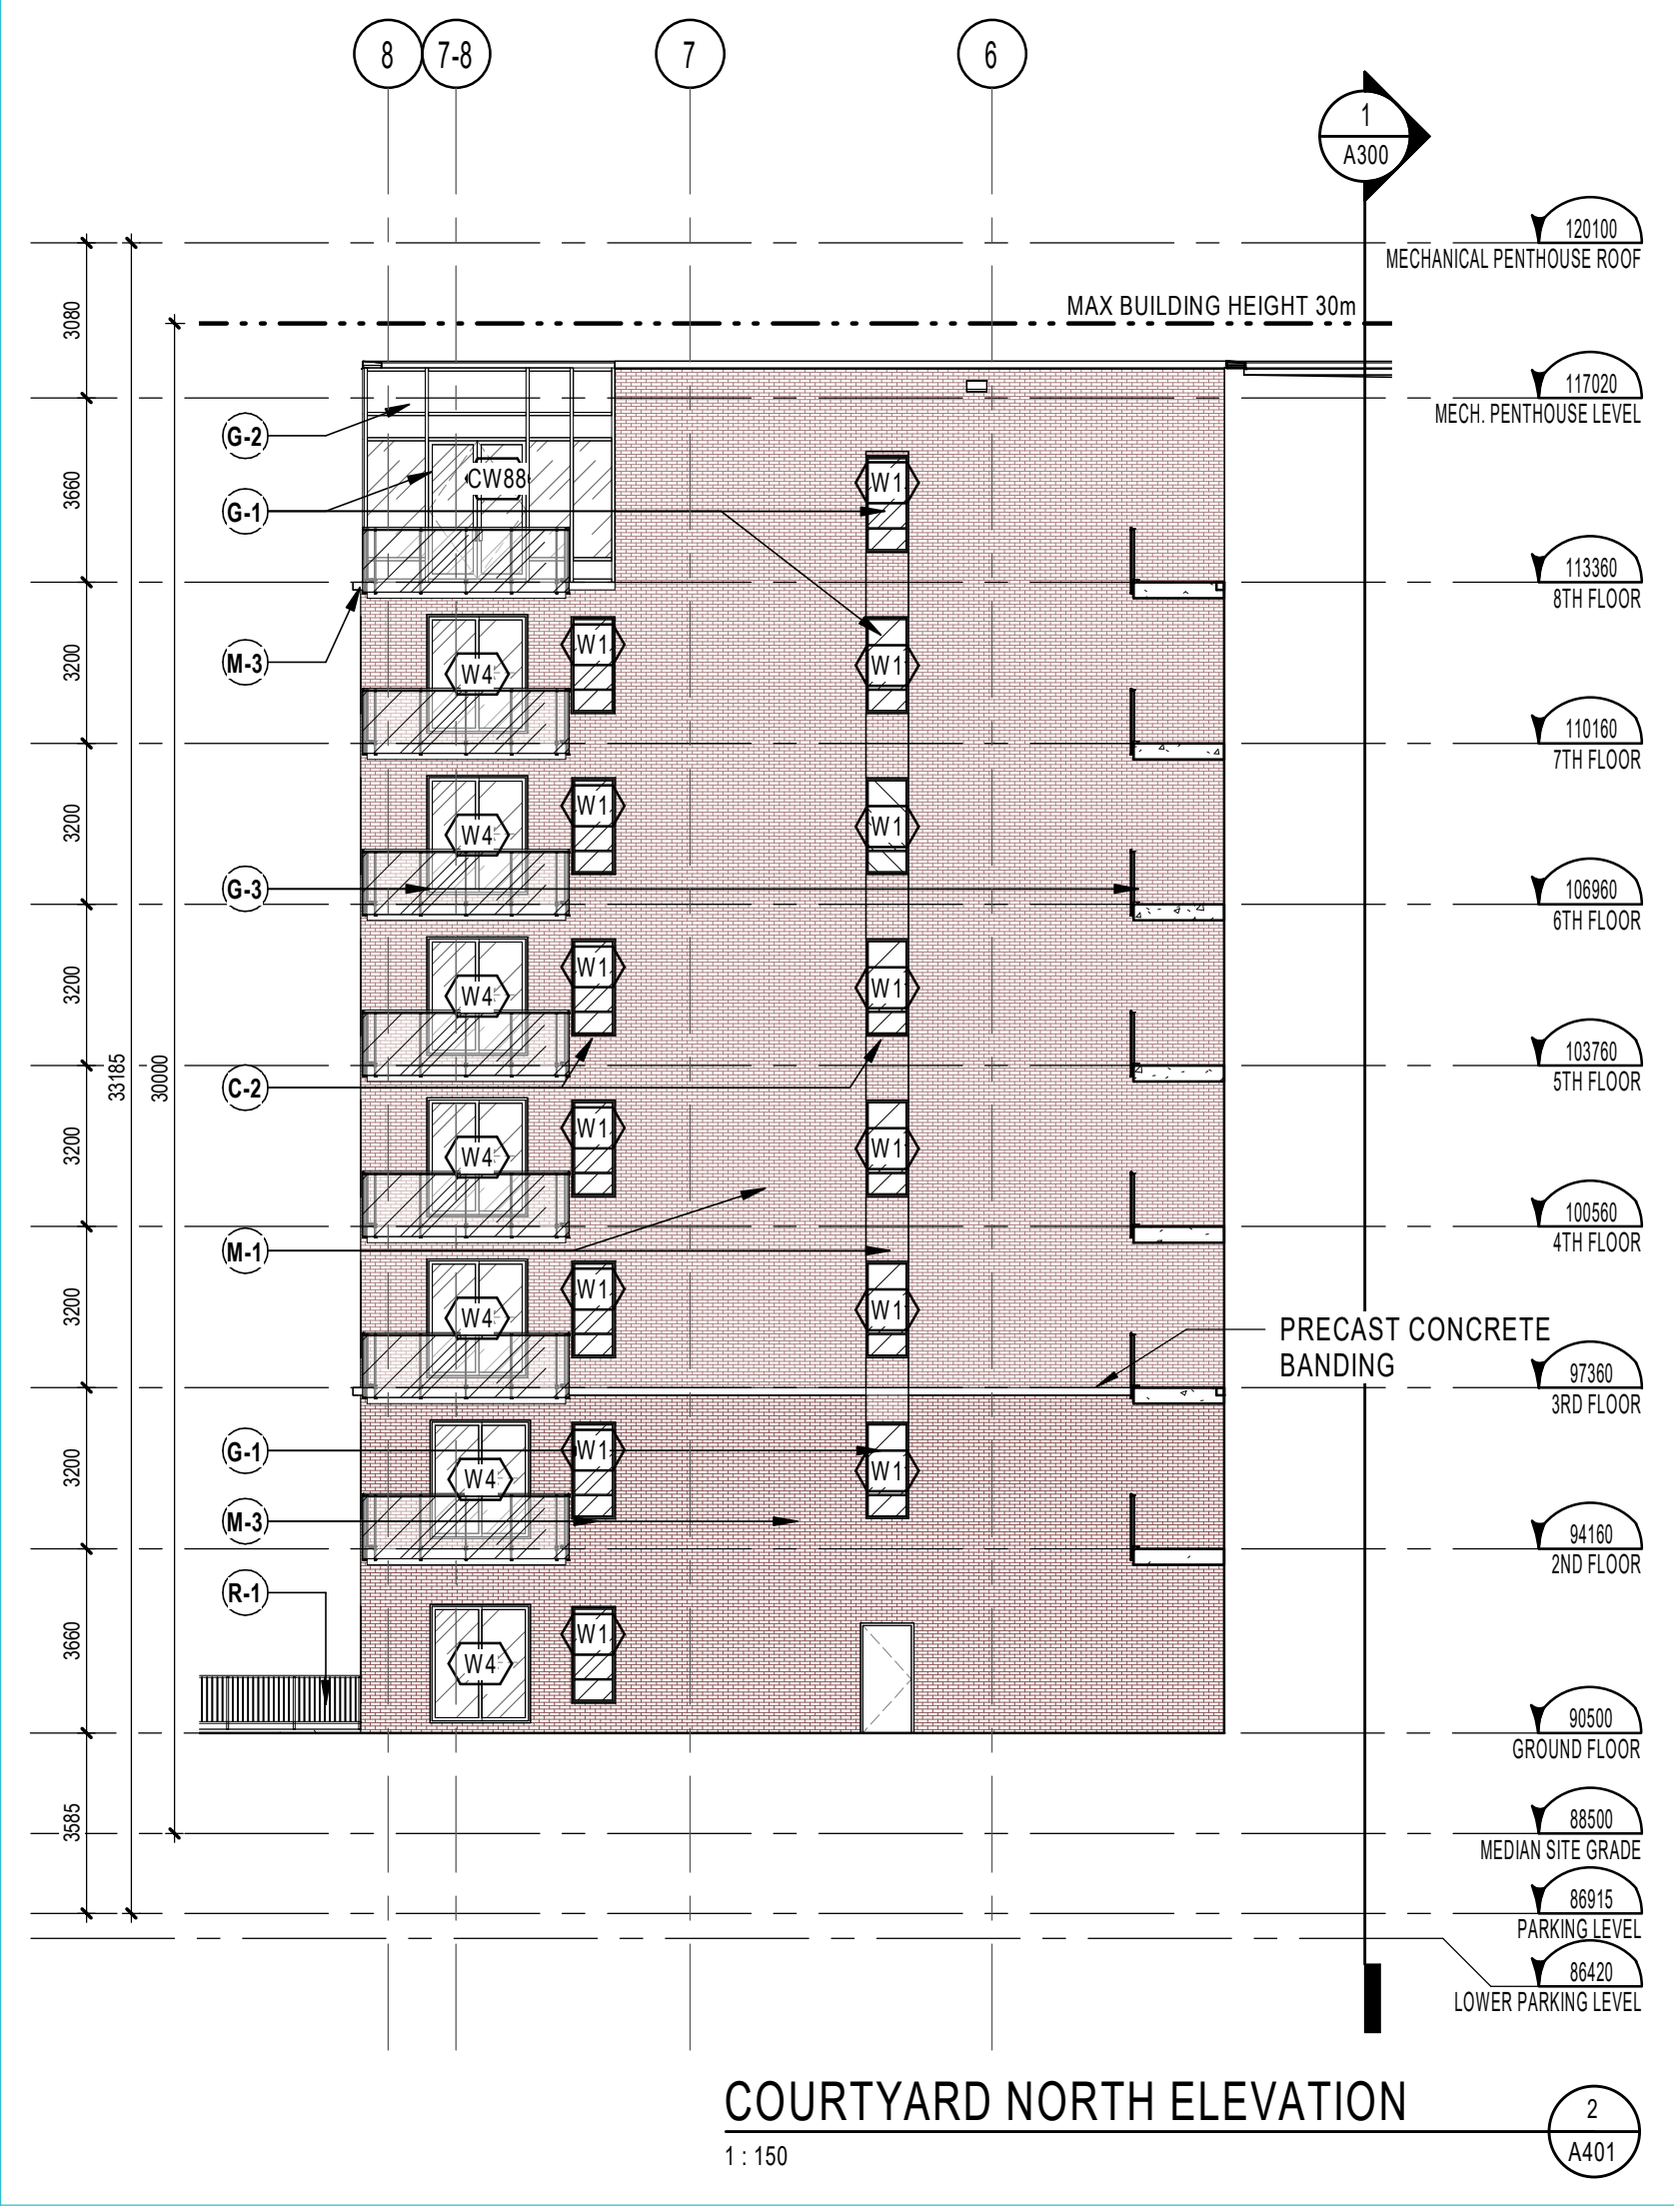

COURTYARD NORTH ELEVATION

1:150

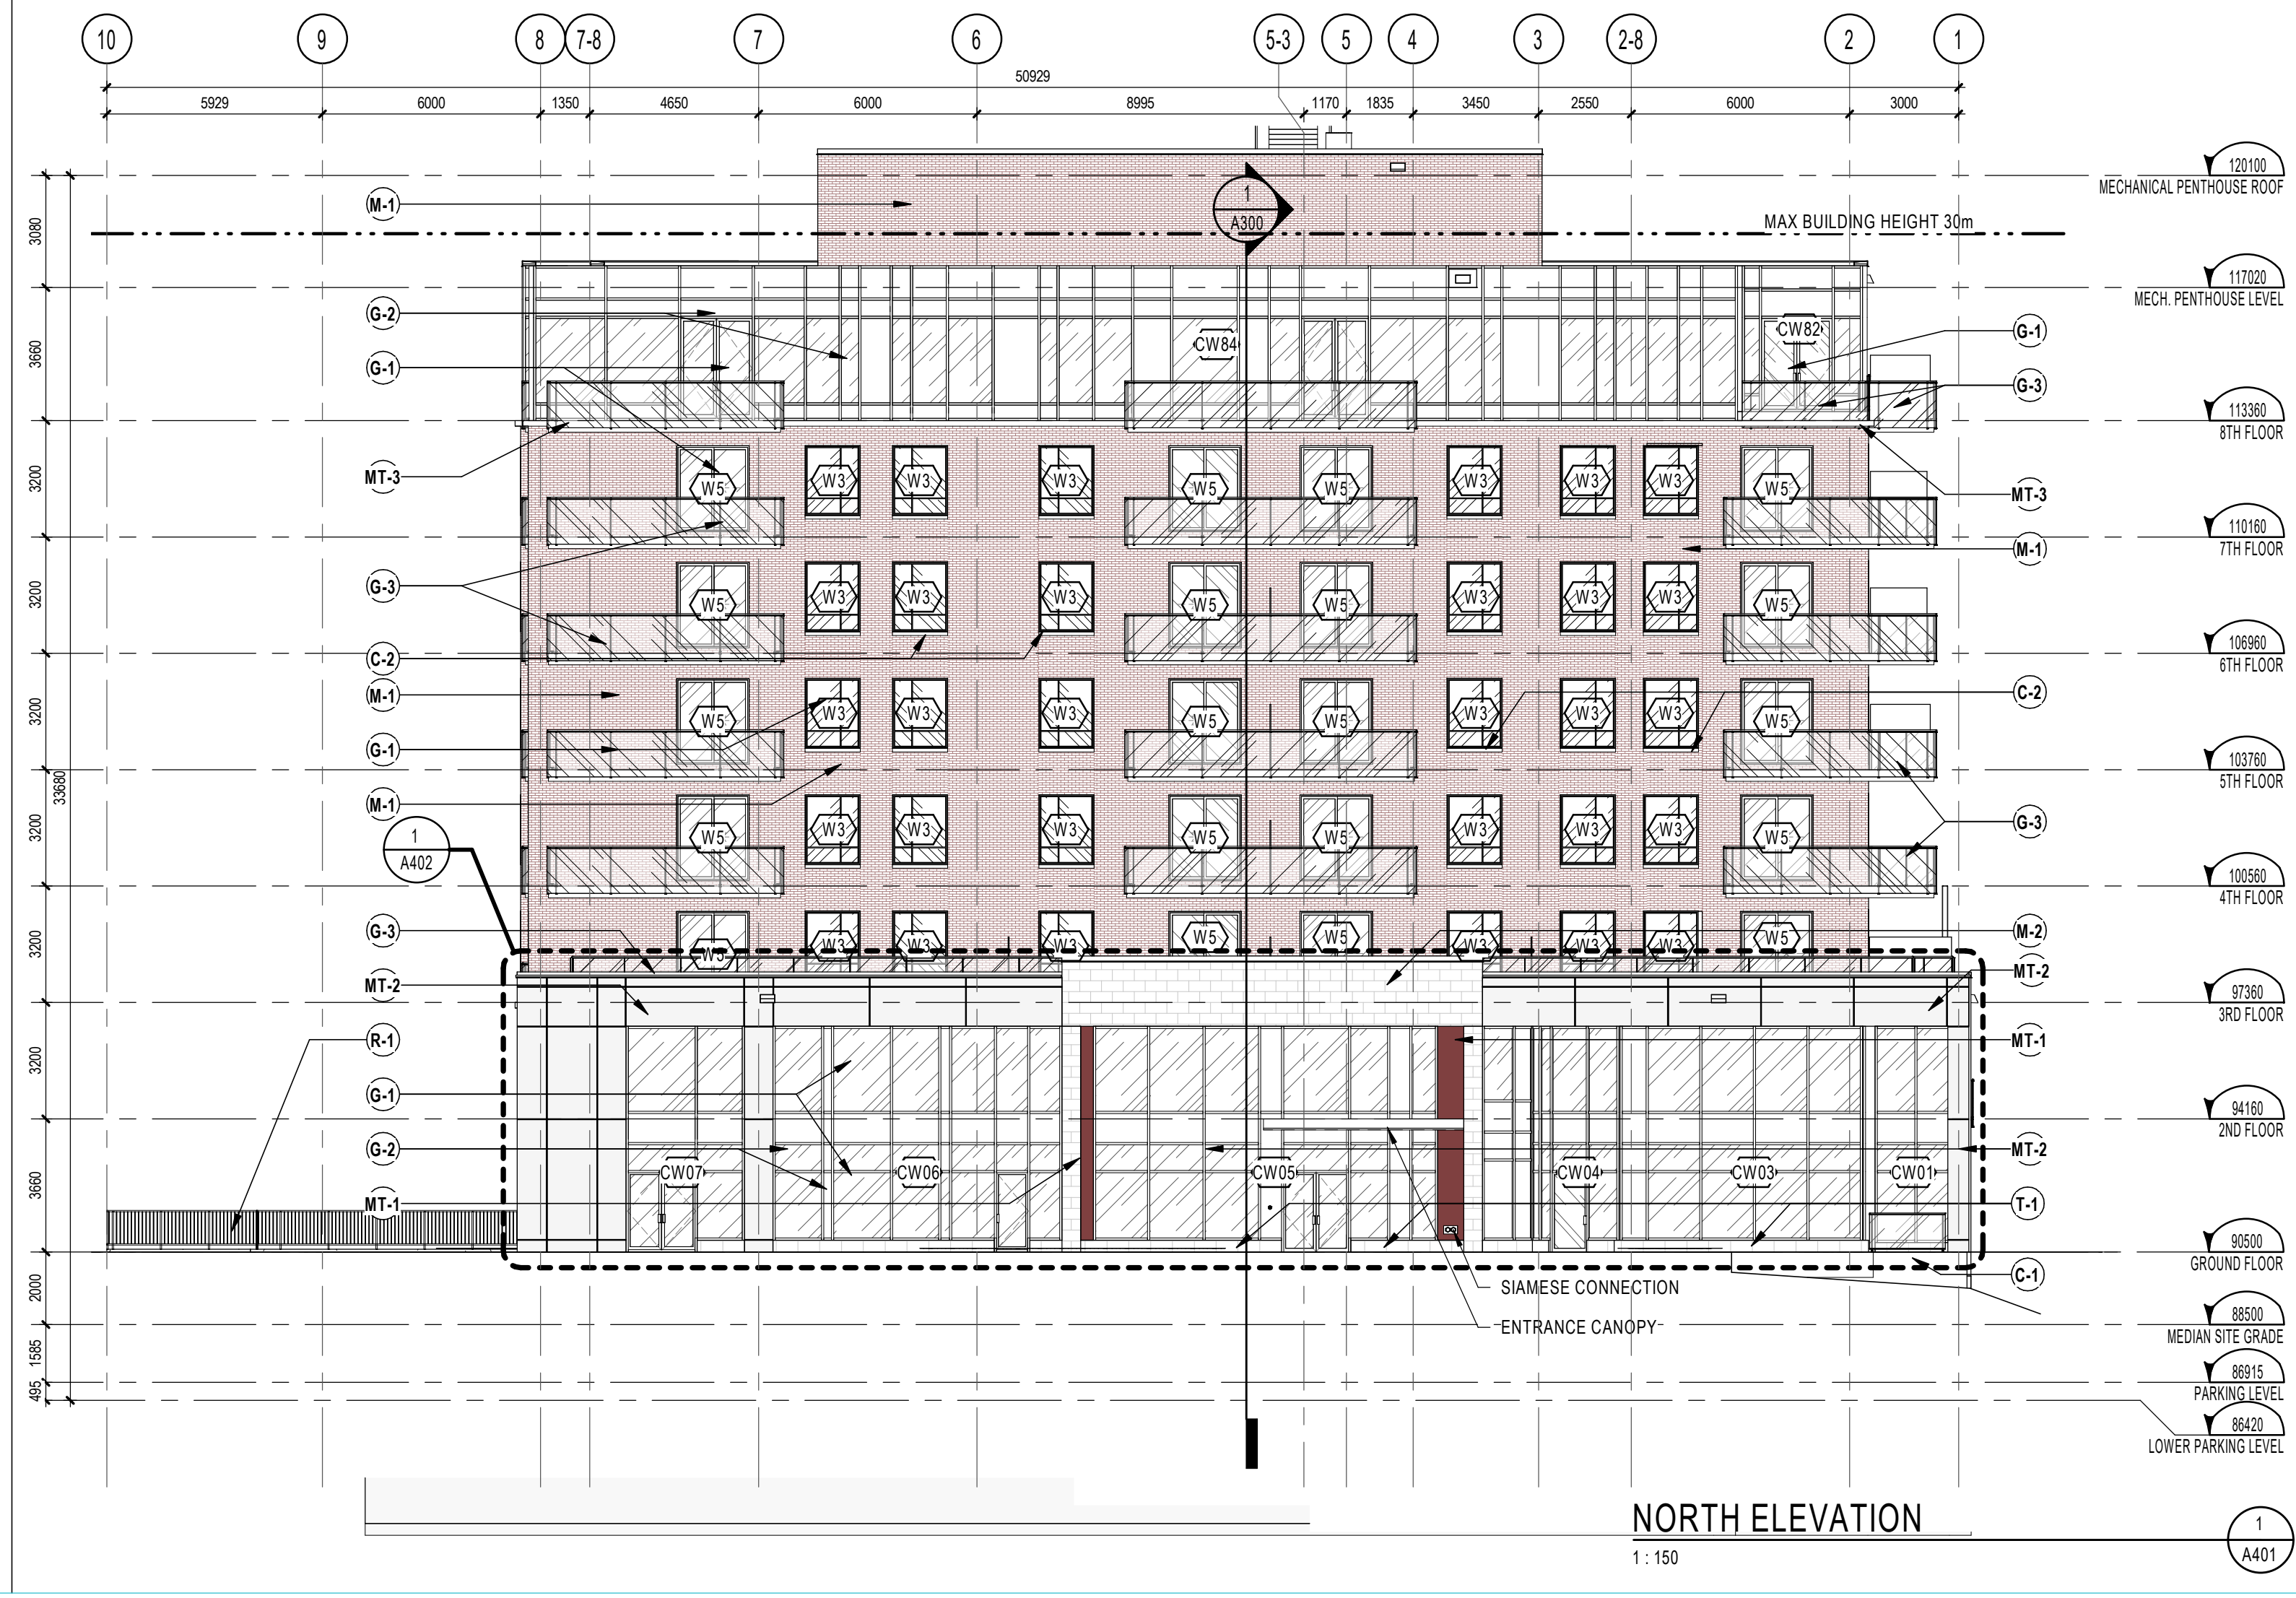


NORTH ELEVATION

1:150

ELEVATION LEGEND A400 & A401

ABBREVIATION/SYMBOL LEGEND


C.J.: CONTROL JOINT (SEALANT COLOUR TO MATCH ADJACENT VENEER)
 L.L.: PRIMED & PAINTED LOOSE LINTEL (COLOUR TO MATCH ADJACENT VENEER)
 S.A.: PRIMED & PAINTED SHELF ANGLE (COLOUR TO MATCH ADJACENT VENEER)
 S.S.: PRIMED & PAINTED SUSPENDED SHELF ANGLE (COLOUR TO MATCH ADJACENT VENEER)
 S.S.: SUPPORT STRUCTURE (OPENINGS OVER 300mm); STRUCTURAL STEEL HSS AND SHELF ANGLE ABOVE WINDOW UNIT. SEE STRUCTURAL ENGINEER FOR TYPES, SPACING, DIMENSIONS, ANCHORAGE, LOCATIONS, ETC.)

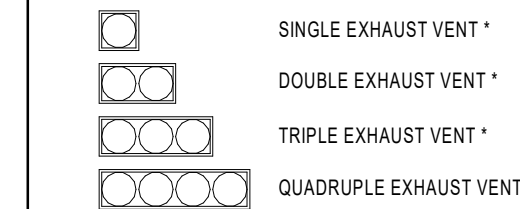

* ALL EXHAUST VENT LOCATION TO BE VERIFIED AND COORDINATED WITH MECHANICAL ENGINEER

REFER TO A-831 FOR BRICK COURSING DETAILS.


FOR OTHER BRICK SIZES AND TYPES, COURSING MUST BE ADAPTED TO THE STONE COURSING AND ROUGH OPENINGS AS INDICATED IN THESE DRAWINGS.

 

MATERIALS LEGEND

- (M-1) MASONRY VENEER AND ACCESSORIES- TYPE 1 (Red Brick)
- (M-2) MASONRY VENEER AND ACCESSORIES - TYPE 2 (Black Brick)
- (M-3) MASONRY VENEER AND ACCESSORIES - TYPE 3 (Dark Red Brick)
- (C-1) EXPOSED CONCRETE
- (C-2) PRECAST WINDOW SILL
- (MT-1) ALUMINUM SIDING AND ACCESSORIES - TYPE 1 (WOOD PATTERN PANEL)
- (MT-2) ALUMINUM SIDING AND ACCESSORIES - TYPE 2 (Panfab - TEQ RAL9016 (White))
- (MT-3) ALUMINUM SIDING AND ACCESSORIES - TYPE 3 (VIC-WEST - Light Grey c/w Grey Trim)
- (MT-4) CORNICE (Metal Flashing - To match MT-3 Trim)
- (G-1) GLASS - TYPE 1 (Solarban 60) MULLIONS - ANODIZED BLACK AA-M10C21444)
- (G-2) SPANDREL GLASS - (Opaco-Coat - ANODIZED GREY RC3-0723)
- (G-3) GLASS GUARD - (Sapphire Balconies - CLEAR GLAZING)
- (R-1) METAL RAILING - Black
- (T-1) TILE BASE - (Shouldice - PEARL WHITE - SS)
- (W-) WINDOW TYPE NOTE (SEE WINDOW ELEVATION SHEET)
- (CW-) CURTAIN WALL ELEVATION SYMBOL (SEE WINDOW ELEVATION SHEET)

SOIL LEGEND

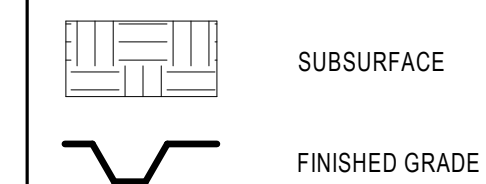

NOTES GÉNÉRALES / General Notes

1. Ces documents d'architecture sont la propriété exclusive de NEUF architect(e)s et ne doivent être utilisés, reproduits ou copiés sans autorisation écrite préalable. / These architectural documents are the exclusive property of NEUF architect(e)s and cannot be used, copied or reproduced without written pre-authorization.
2. Les dimensions apparaissant sur ces documents doivent être vérifiées par l'entrepreneur avant le début des travaux. / All dimensions which appear on the documents must be verified by the contractor before to start the work.
3. Veuillez aviser l'architecte de toute dimension erronée ou divergente entre ces documents et ceux des autres professionnels. / The architect must be notified of all errors, omissions and discrepancies between these documents and those of the other professionals.
4. Les dimensions sur ces documents doivent être lues et non mesurées. / The dimensions on these documents must be read and not measured.

ARCHITECTURE DE PAYSAGE Landscape Architect
Lashley+Associates
 950 Gladstone Ave. Suite 202, Ottawa (ON) K1Y 3E6
 T 613.233.8579 lashley.com

CIVIL Civil
IBI Group
 333 Preston Street Suite 400 Ottawa (ON), K1S 5N4
 T 613.447.0054 IBIgroup.com

INGÉNIERIE TRANSPORT Engineering, Transportation
IBI - Transportation Eng.
 333 Preston Street Suite 400 Ottawa (ON), K1S 5N4
 T 613.447.0054 IBIgroup.com

DESIGN INTERIEUR Interior Design
NINE Design
 25 rue Robitaille, Greenboro-Du-Montarville, (QC) J3V 6E4
 T 514.988.8973 nine-design.ca


STRUCTURE Structural
L2C Experts
 4710 St-Ambrose St. Suite 103 Montréal (QC) H4C 2C
 T 514.378.4999 L2cexperts.com

MÉCANIQUE / ÉLECTRIQUE Mechanical / Electrical
GOODKEY, WEEDMARK & ASSOCIATES LTD.
 1688 Woodward Dr. Ottawa, ON K2C 3R6
 T 613.727.5111 gwal.com

ARCHITECTES Architect
NEUF architect(e)s SENCRL
 630, boul. René-Lévesque O. 32e étage, Montréal QC H3B 1S6
 T 514.447.1117 NEUFarchitectes.com

SCÉAU / Seal

NEUF
 ARCHITECT(E)S

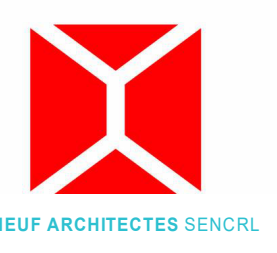

CLIENT Client

GROUPE SOVIMA
 100 rue Landrienne, bureau 201, St-Basile de Montarville (Québec) J3V 0B3
 T 450.678.4474 sovimabestons.com

OUVRAGE Project
800 MONTREAL ROAD

EMPLACEMENT Location NO PROJET No.
120 DEN HAAG DR, 12263
OTTAWA

NO	REVISION	DATE (aa-mm-ii)
A	Issued for SPA	2020.12.11
B	Issued for Coordination 30%	2020.12.20
C	Issued for internal review - Architect	2021.01.25
D	Issued for Coordination 60%	2021.05.25
E	Issued for SPA Rev 1	2021.10.25
F	Issued for 80% Review	2022.03.05
G	Reissued for SPA Rev 2	2022.12.21
H	Issued for Coordination	2023.01.23
J	Issued for Permit Review	2023.02.24
	Issued for Permit	2023.03.01

DESIGNÉ PAR Drawn by VERIFIÉ PAR Checked
 AJ FP
 DATE (aa mm ii) ÉCHELLE Scale
 2020.10.21 As indicated

TITRE DU DESSIN Drawing Title
NORTH AND SOUTH ELEVATION

REVISION Revision NO. DESSIN Dwg Number
J A401