

250 FORESTGLADE CRESCENT, OTTAWA, ON K1G 6N7



NOTE: This drawing is the property of the architect and may not be reproduced or used without the expressed consent of the architect. The contractor shall be responsible for checking and verifying all levels and dimensions and shall report all discrepancies to the architect and obtain clarification prior to commencing work. Not for construction unless stamped by the architect and issued for such purpose.

DO NOT SCALE DRAWINGS


This architectural rendering shows a perspective view of the proposed building. The structure is a long, low-profile building with a complex roofline featuring several gabled sections and a large central dome. The facade is primarily composed of large glass panels, particularly in the central section and along the right side. A small, spherical glass structure is visible on the left side of the building. The building is situated on a flat, light-colored ground plane.

FORESTGLADE CRESCENT

BURNING WOODS

SITE

250 FORESTGLADE CRESCENT, OTTAWA, ON K1G 6N7

 


1. FLOOR PLAN GENERAL NOTES

1. ALL DIMENSIONS ARE TAKEN TO THE FINISH FACE OF THE INTERIOR PARTITIONS AND EXTERIOR WALLS. UNLESS NOTED OTHERWISE.
2. ALL DIMENSIONS AT INTERIOR DOORS ARE TAKEN TO THE OUTSIDE EDGE OF DOOR FRAME. UNLESS NOTED OTHERWISE.
3. LOCATE ROUGH OPENINGS OF INTERIOR DOORS 100mm FROM INSIDE FACE IF INTERSECTING PARTITION. UNLESS NOTED OTHERWISE.
4. CLOSET DOORS TO BE CENTRED ALONG INTERIOR WALL. UNLESS NOTED OTHERWISE.
5. ALL DIMENSIONS AT INTERIOR SCREENS ARE TAKEN TO THE OUTSIDE EDGE OF THE SCREEN FRAME. UNLESS NOTED OTHERWISE.
6. ALL DIMENSIONS AT INTERIOR SCREENS ARE TAKEN TO THE OUTSIDE EDGE OF SCREEN FRAME. UNLESS NOTED OTHERWISE.
7. REFER TO MECHANICAL DOCUMENTS AND SPECIFICATIONS FOR FULL DESCRIPTION OF FLOOR DRAINAGE DRAIN (S) AND DRAINAGE CONNECTIONS TO ARCHITECTURAL FOR LOCATION ONLY.
8. REFER TO LANDSCAPE DOCUMENTS FOR EXTERIOR TERRACE AND PLANTING AREAS, AND PAVING INFORMATION DETAILS ADJACENT TO THE BUILDING.

FLOOR PLAN KEYNOTES

01	FIRE EXTINGUISHER CABINET
02	PLACE HOLDER KEYNOTE
03	PLACE HOLDER KEYNOTE
04	PLACE HOLDER KEYNOTE
05	PLACE HOLDER KEYNOTE

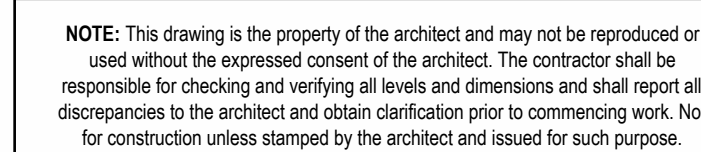

A 100




A 100

A100




FLOOR PLAN GENERAL NOTES	
1.	ALL DIMENSIONS ARE TAKEN TO THE FINISH FACE OF THE INTERIOR PARTITIONS AND EXTERIOR WALLS, UNLESS NOTED OTHERWISE.
2.	ALL DIMENSIONS AT INTERIOR DOORS ARE TAKEN TO THE OUTSIDE EDGE OF DOOR FRAME, UNLESS NOTED OTHERWISE.
3.	LOCATE ROUGH OPENINGS OF INTERIOR DOORS 150mm FROM INSIDE FACE OF INTERSECTING PARTITION WALL, UNLESS NOTED OTHERWISE.
4.	CLOSET DOORS TO BE CENTERED ALONG INTERIOR CLOSET WIDTH, UNLESS NOTED OTHERWISE.
5.	ALL DIMENSIONS AT INTERIOR SCREENS ARE TAKEN TO THE OUTSIDE EDGE OF THE SCREEN FRAME, UNLESS NOTED OTHERWISE.
6.	ALL DIMENSIONS AT INTERIOR SCREENS ARE TAKEN TO THE OUTSIDE EDGE OF SCREEN FRAME, UNLESS NOTED OTHERWISE.
7.	REFER TO MECHANICAL DOCUMENTS AND SPECIFICATIONS FOR FULL DESCRIPTION OF FLOOR DRAIN AND AREA DRAIN TYPES, REFER TO ARCHITECTURAL FOR LOCATION ONLY.
8.	REFER TO LANDSCAPE DOCUMENTS FOR EXTERIOR HARDSCAPE AND PLANTING ELEMENTS, AND PAVING TERMINATION DETAILS ADJACENT TO THE BUILDING.

FLOOR PLAN KEYNOTES	
01	FIRE EXTINGUISHER CABINET
02	PLACE HOLDER KEYNOTE
03	PLACE HOLDER KEYNOTE
04	PLACE HOLDER KEYNOTE
06	PLACE HOLDER KEYNOTE

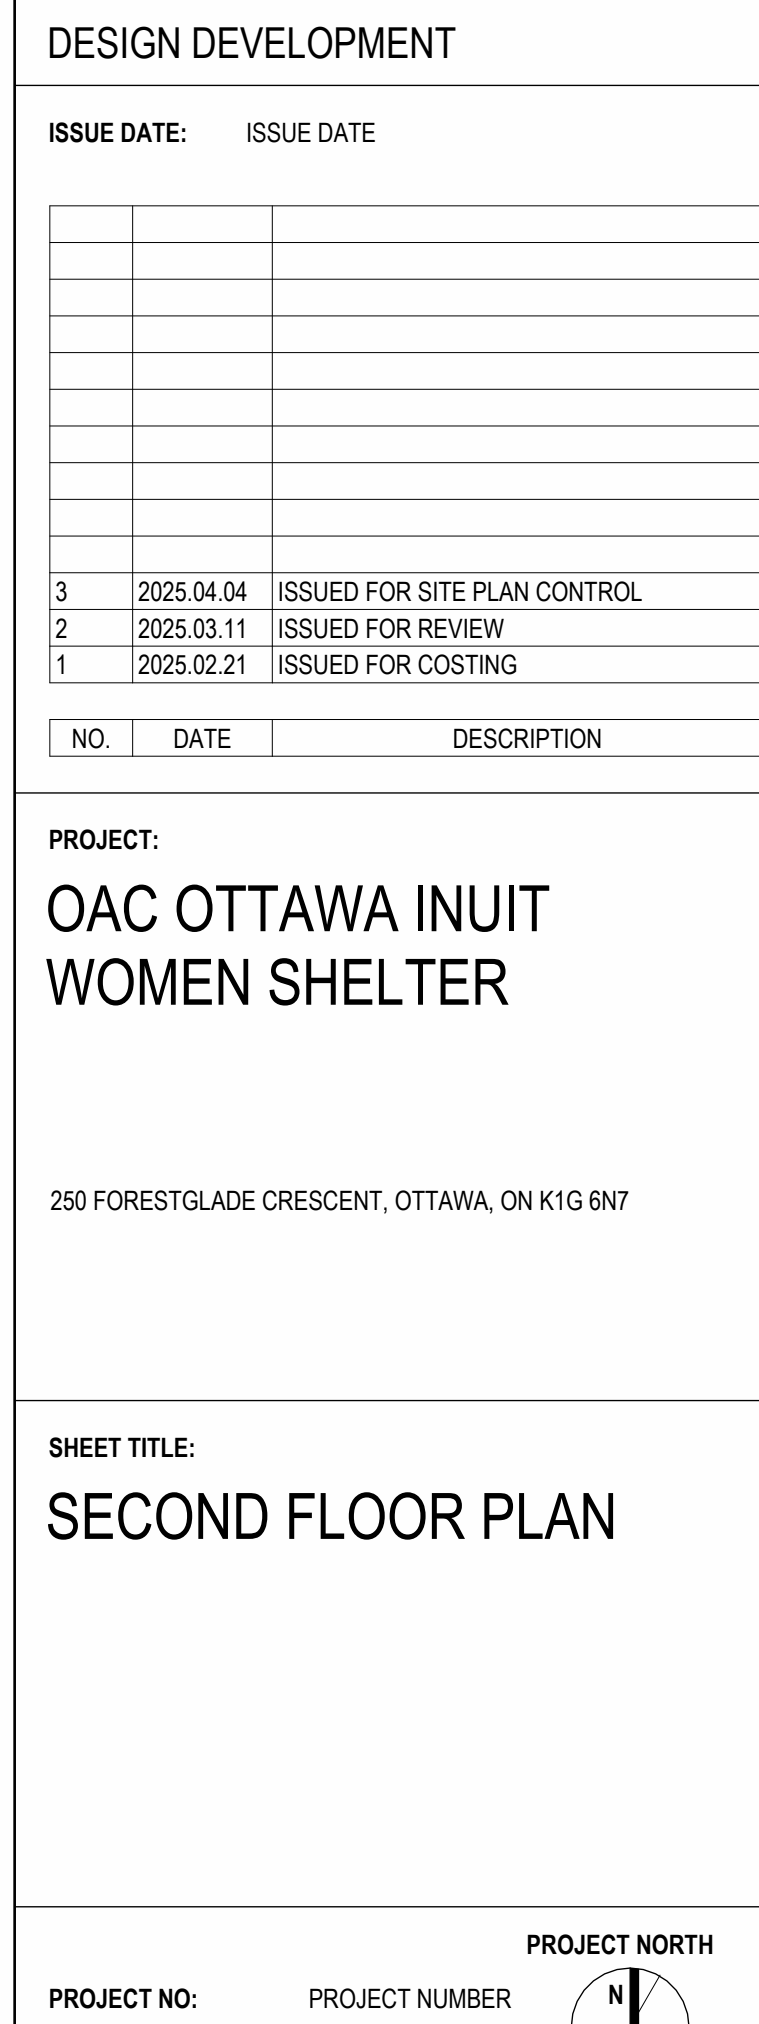

01	OVERFLOW SCUPPER, REFER TO MECHANICAL
02	ROOF TOP UNIT, REFER TO ROOF DETAILS FOR TYPICAL CURB
03	PLACE HOLDER KEYNOTE
04	PLACE HOLDER KEYNOTE
05	PLACE HOLDER KEYNOTE

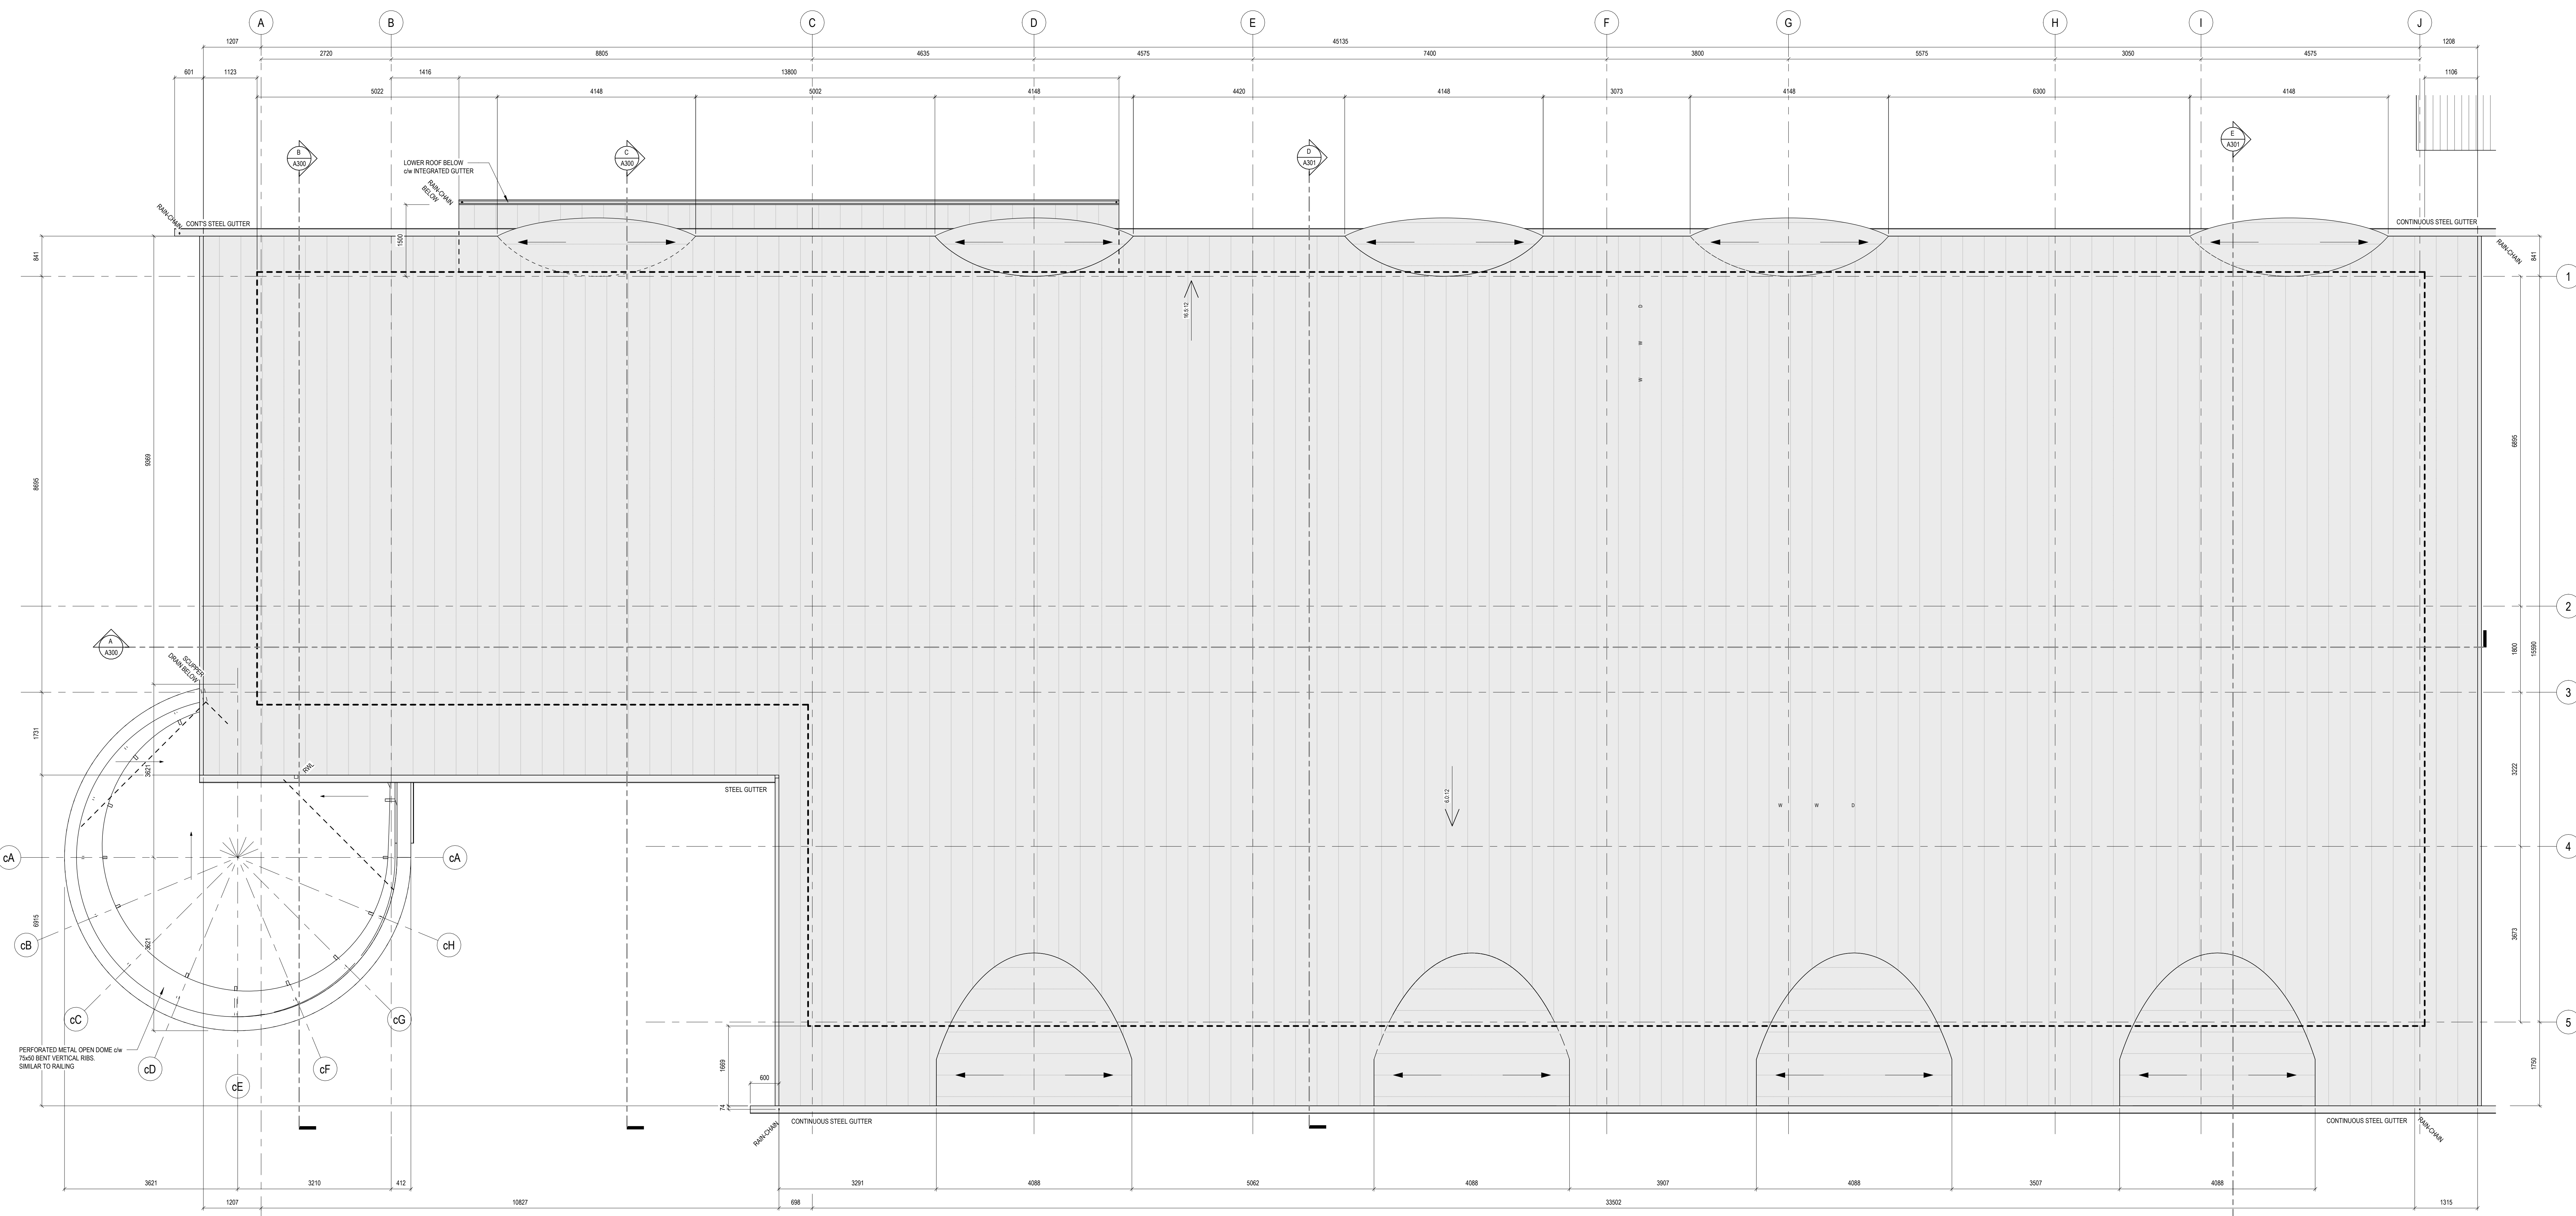


PROJECT NORTH

ELEVATION LEGEND	
	EXTERIOR WALL MOUNTED LIGHT FIXTURE, REFER TO ELECTRICAL.
	OVERFLOW SCUPPER, REFER TO MECHANICAL.


ELEVATION KEYNOTES	
01	FIRE DEPARTMENT CONNECTION, REFER TO MECH
02	PLACE HOLDER KEYNOTE
03	PLACE HOLDER KEYNOTE
04	PLACE HOLDER KEYNOTE
05	PLACE HOLDER KEYNOTE

EXTERIOR MATERIALS LEGEND:


- 01 BRICK, WHITE STACKED BOND 200x60x60 w/ 10mm JOINTS (WHITE ASH Canada Brick)
- 02 FIBER CEMENT PANEL, CW INTERLOCKED CONCEALED FASTENER & CONCEALED TRIM, ARCTIC WHITE
- 03 METAL BREAK SHAPE PANEL TO INTEGRATE WITH & MATCH GLAZING FINISH
- 04 CONCRETE
- 05A PREFINISHED METAL FLASHING (WHITE) TO MATCH CLADDING
- 05B PREFINISHED METAL FLASHING (LIGHT GREY) TO MATCH CLADDING
- 06 STANDING SEAM METAL ROOF (LIGHT SILVER GREY)
- 07 ALUMINUM STOREFRONT 102x60 FRAME w/ TRIPLE GLAZED 10x6 & VERTL BUTT JOINTS (SEE WINDOW SCHEDULE)
- 08 ANODIZED ALUMINUM MECHANICAL LOUVER
- 09 GLASS BLOCK
- 10 METAL FASCIA
- 11 GALVANIZED BENT STEEL GUTTER CW RAIN CHAN WATER LEADER
- 12 PERFORATED METAL SCREEN CW 10x40 FRAMING (TBC)
- 13 CLEAR WOOD V-GROOVE TAG PLANK, SOFFIT CW PERIMETER VENTS
- 14 GARBAGE ENCLOSURE - WESTERN RED CEDAR 18x19 BOARD @0.0
- 15 GARBAGE ENCLOSURE - CORRUGATED METAL ROOF (LIGHT SILVER GREY)
- 16 GAZEOB - 9MM EASTERN WHITE CEDAR SHINGLES

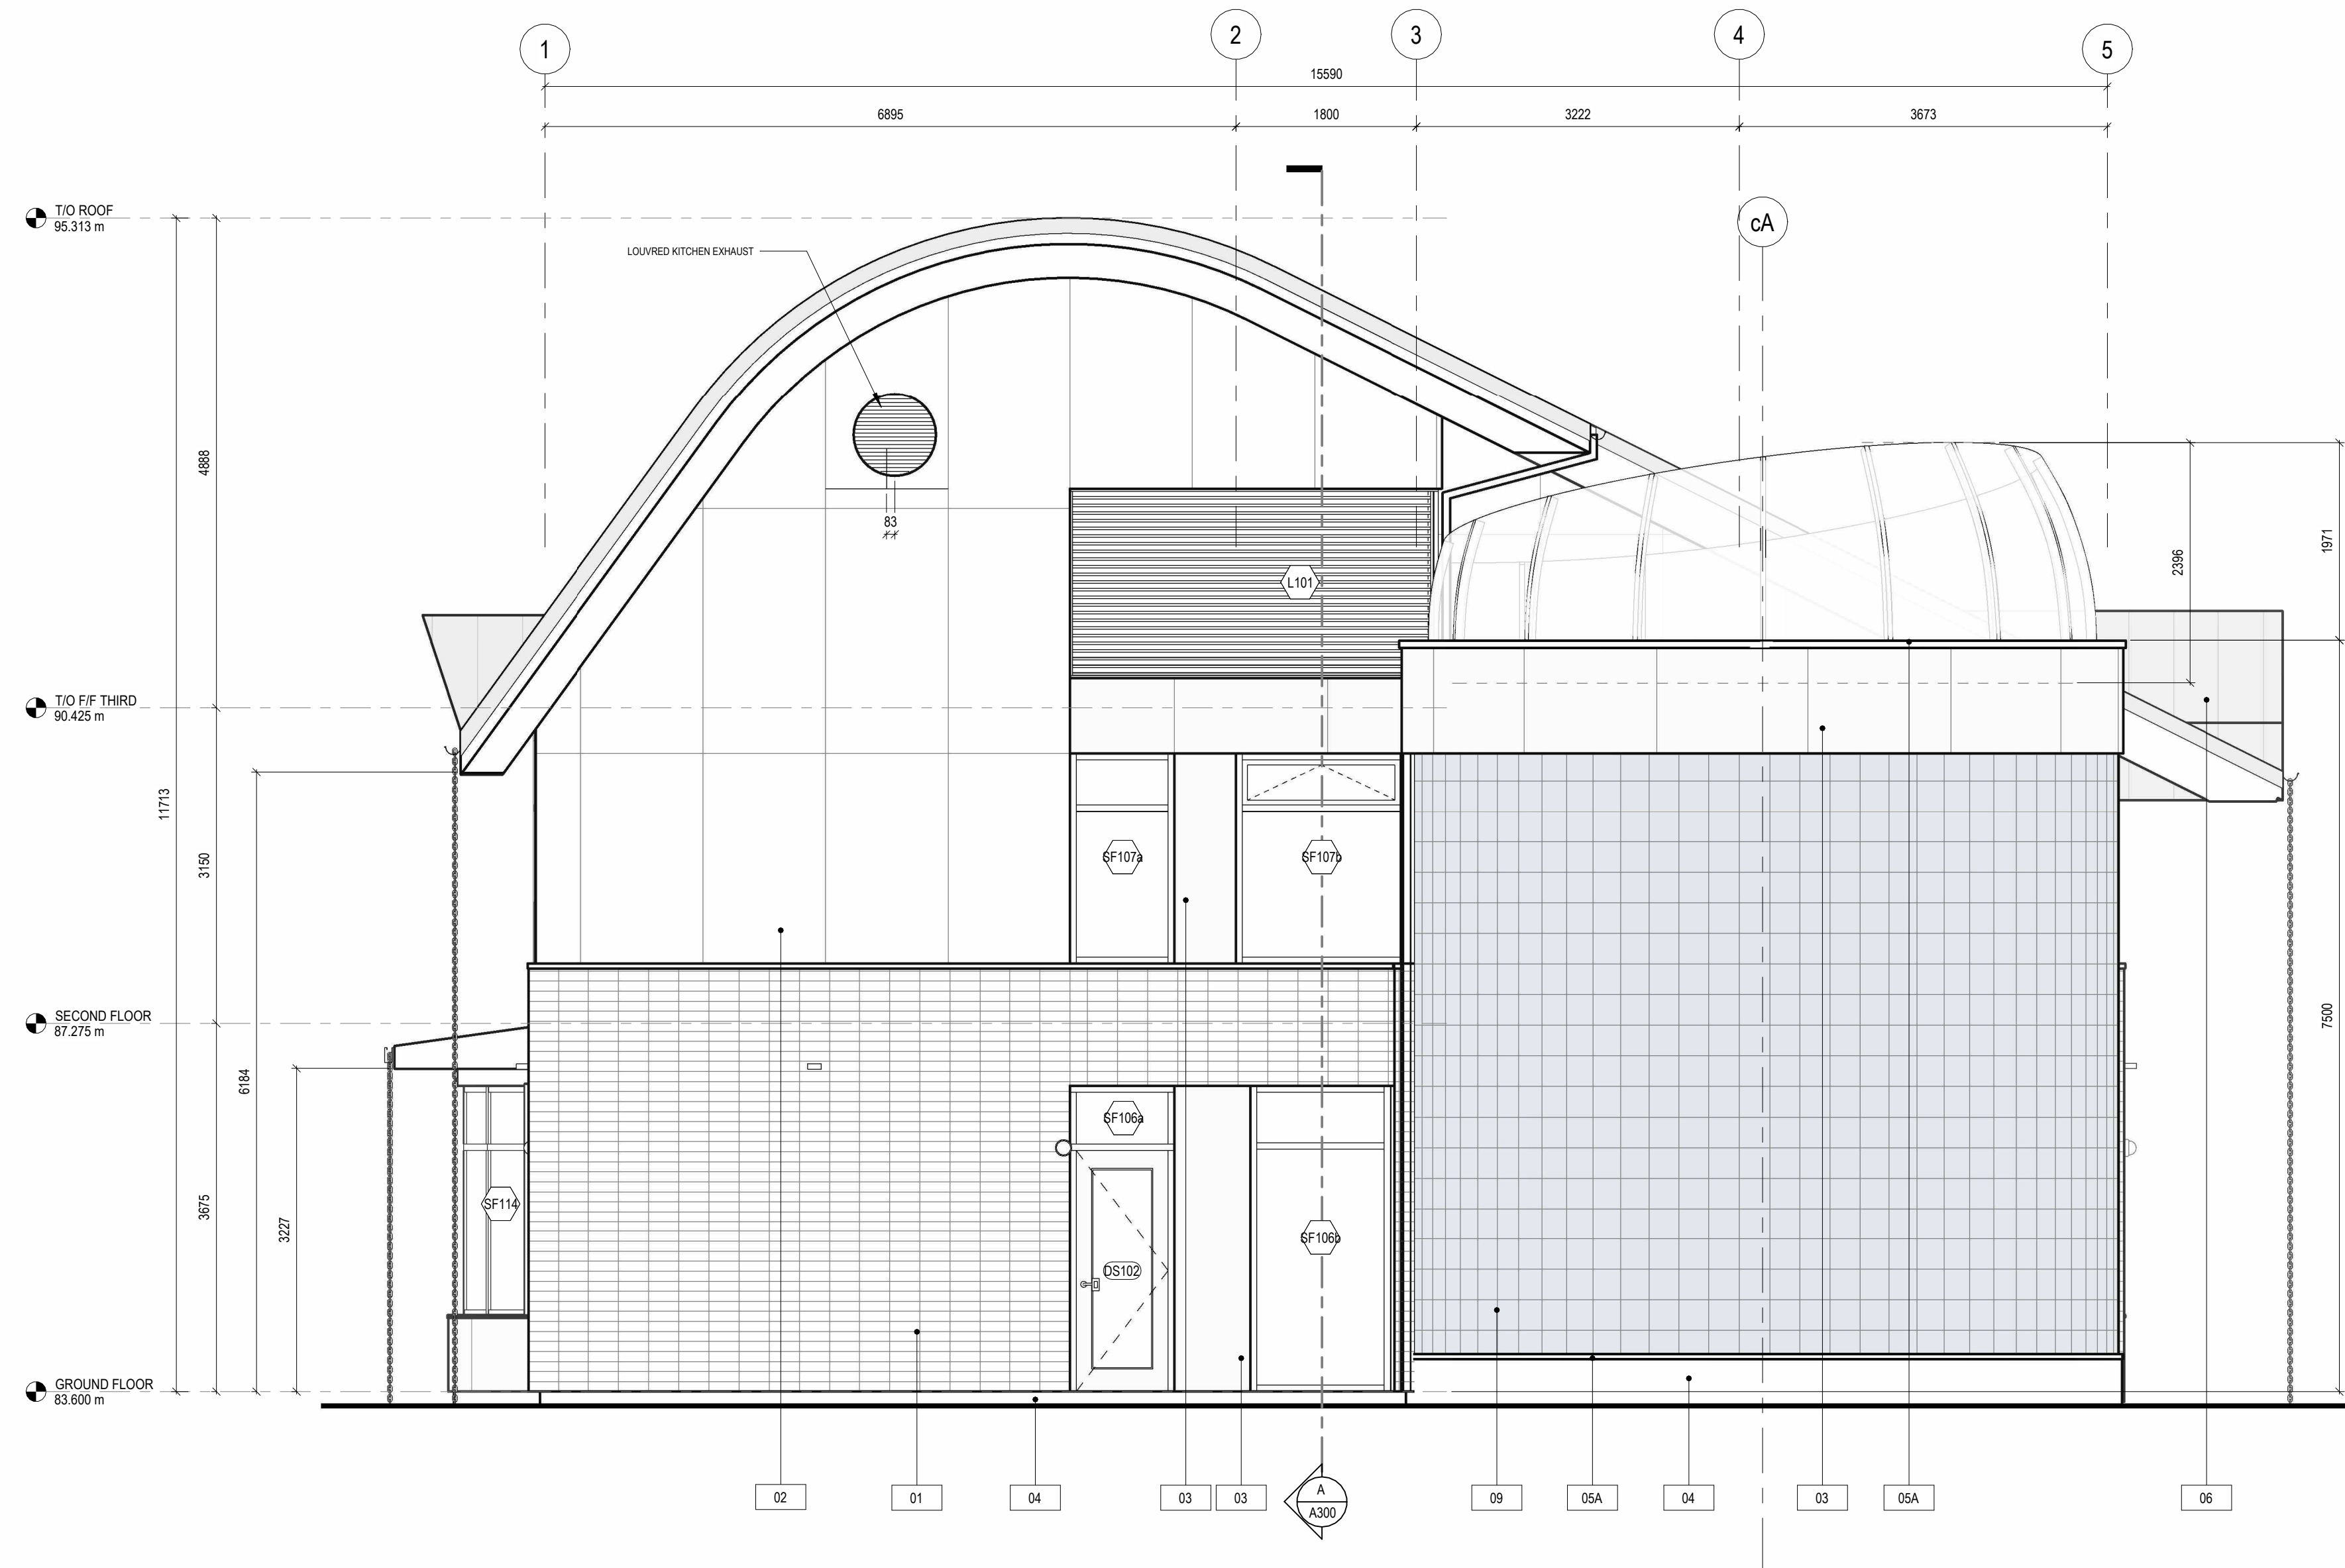


1 WEST ELEVATION
A200 1 : 50

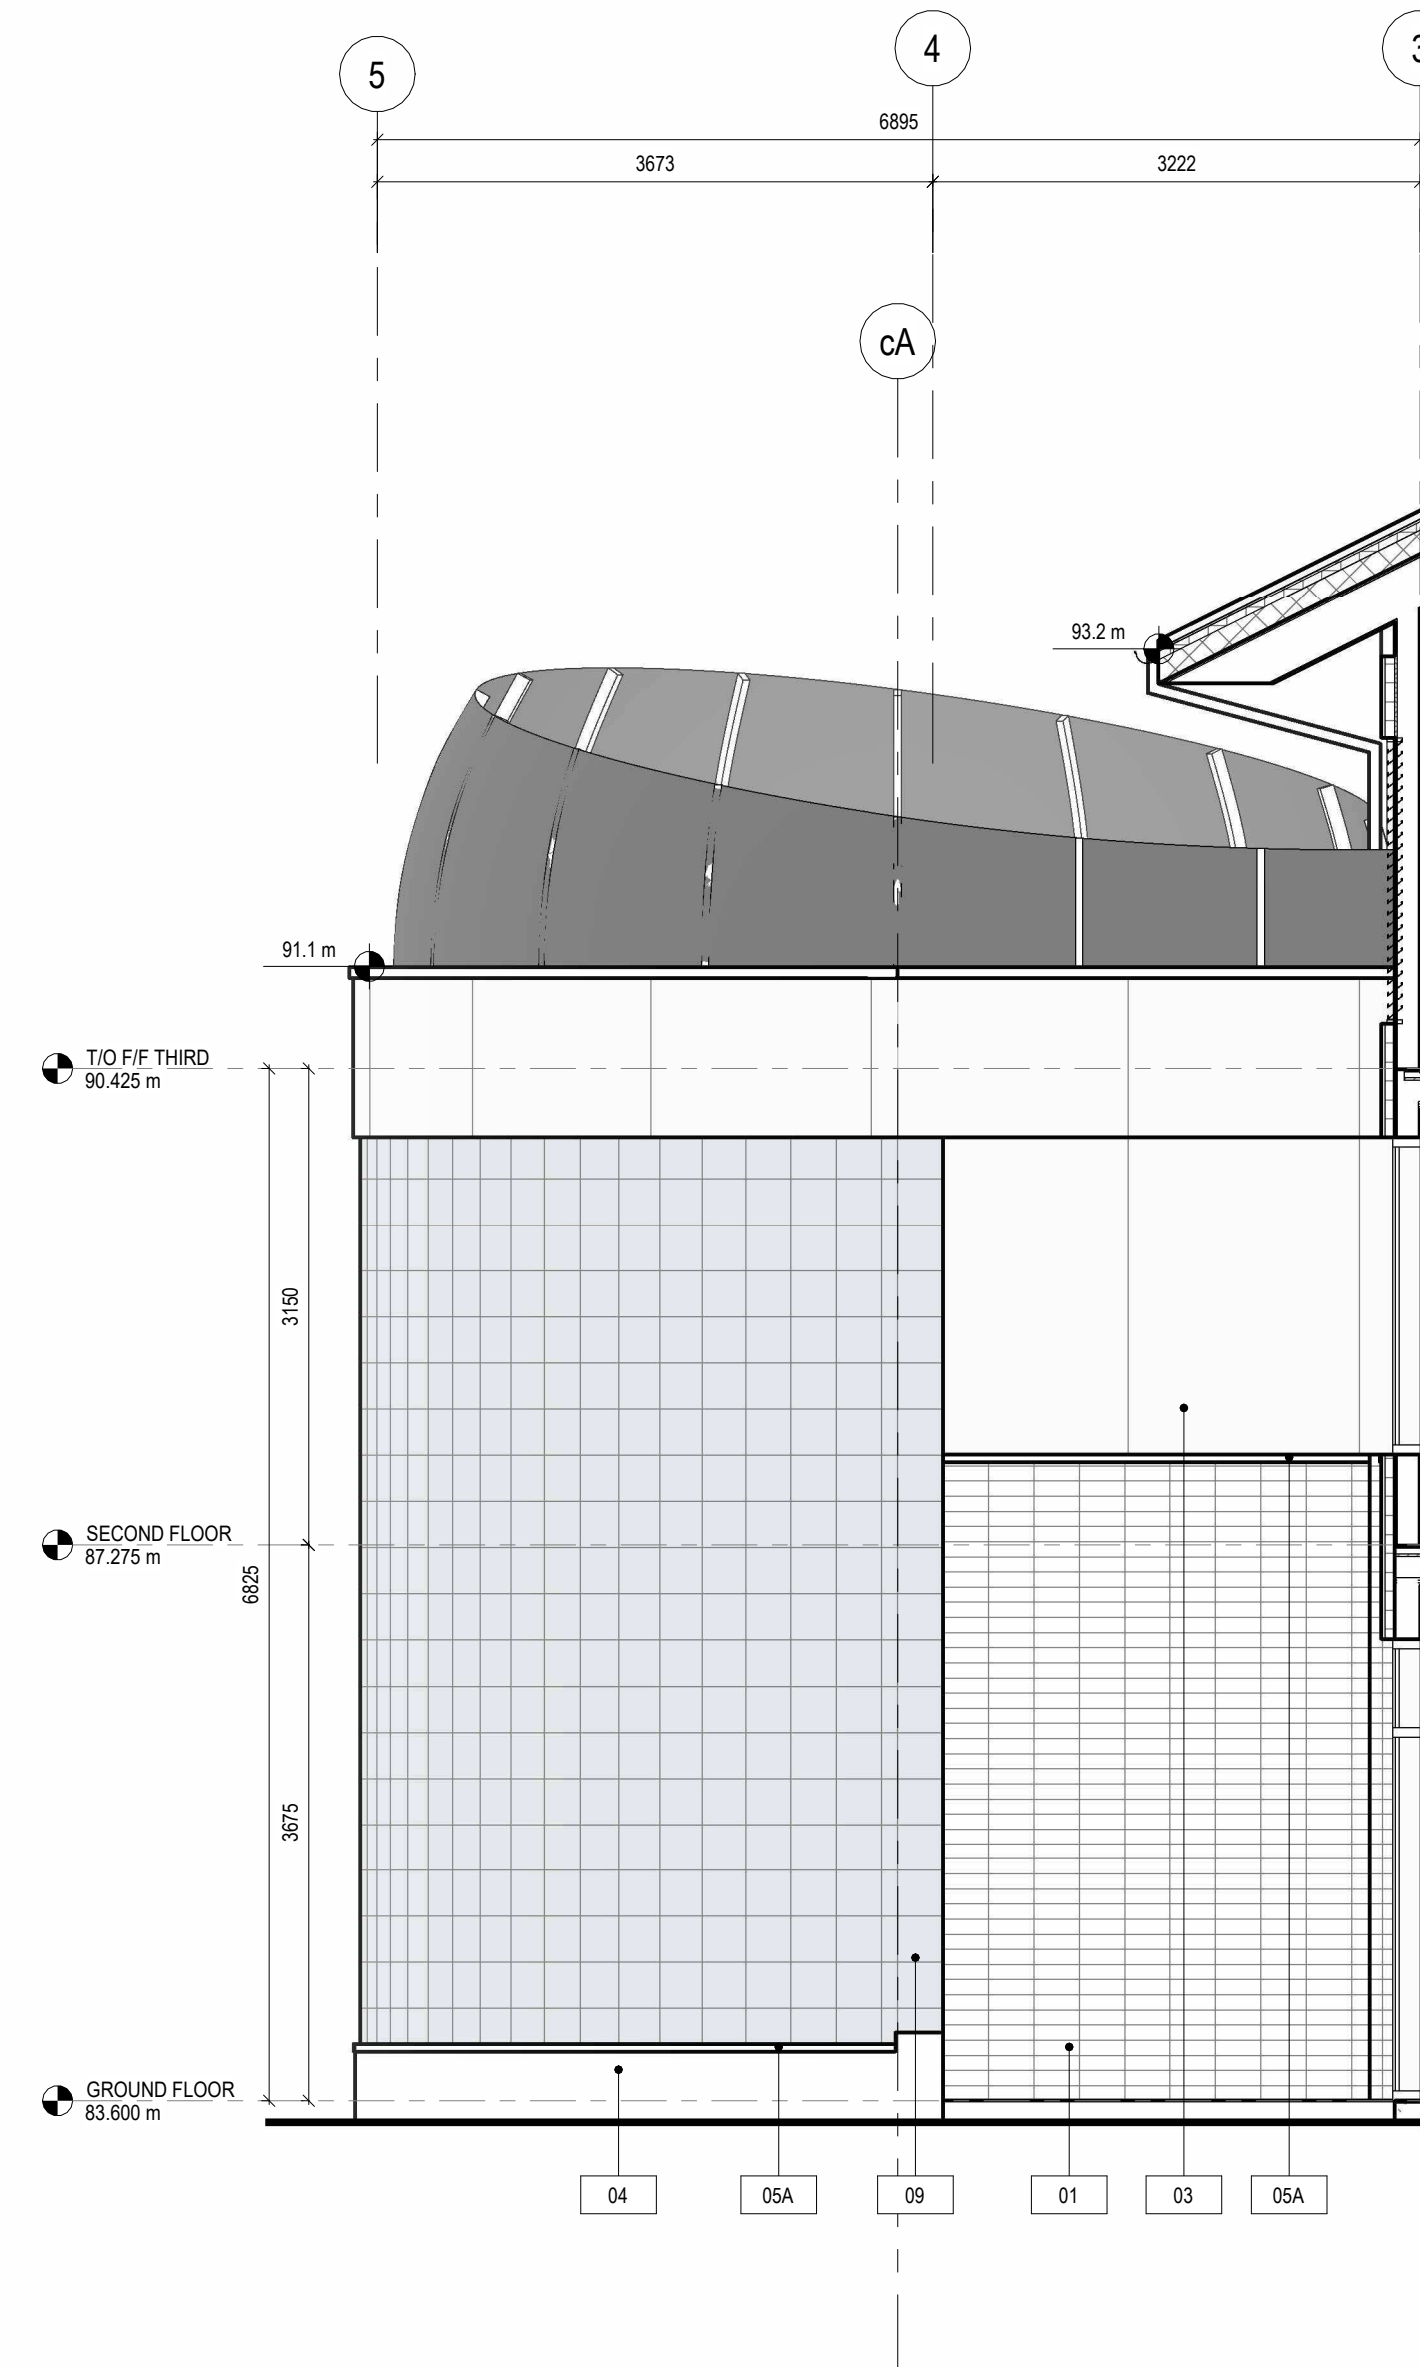

4 INNER EAST ELEVATION
A200 1 : 50

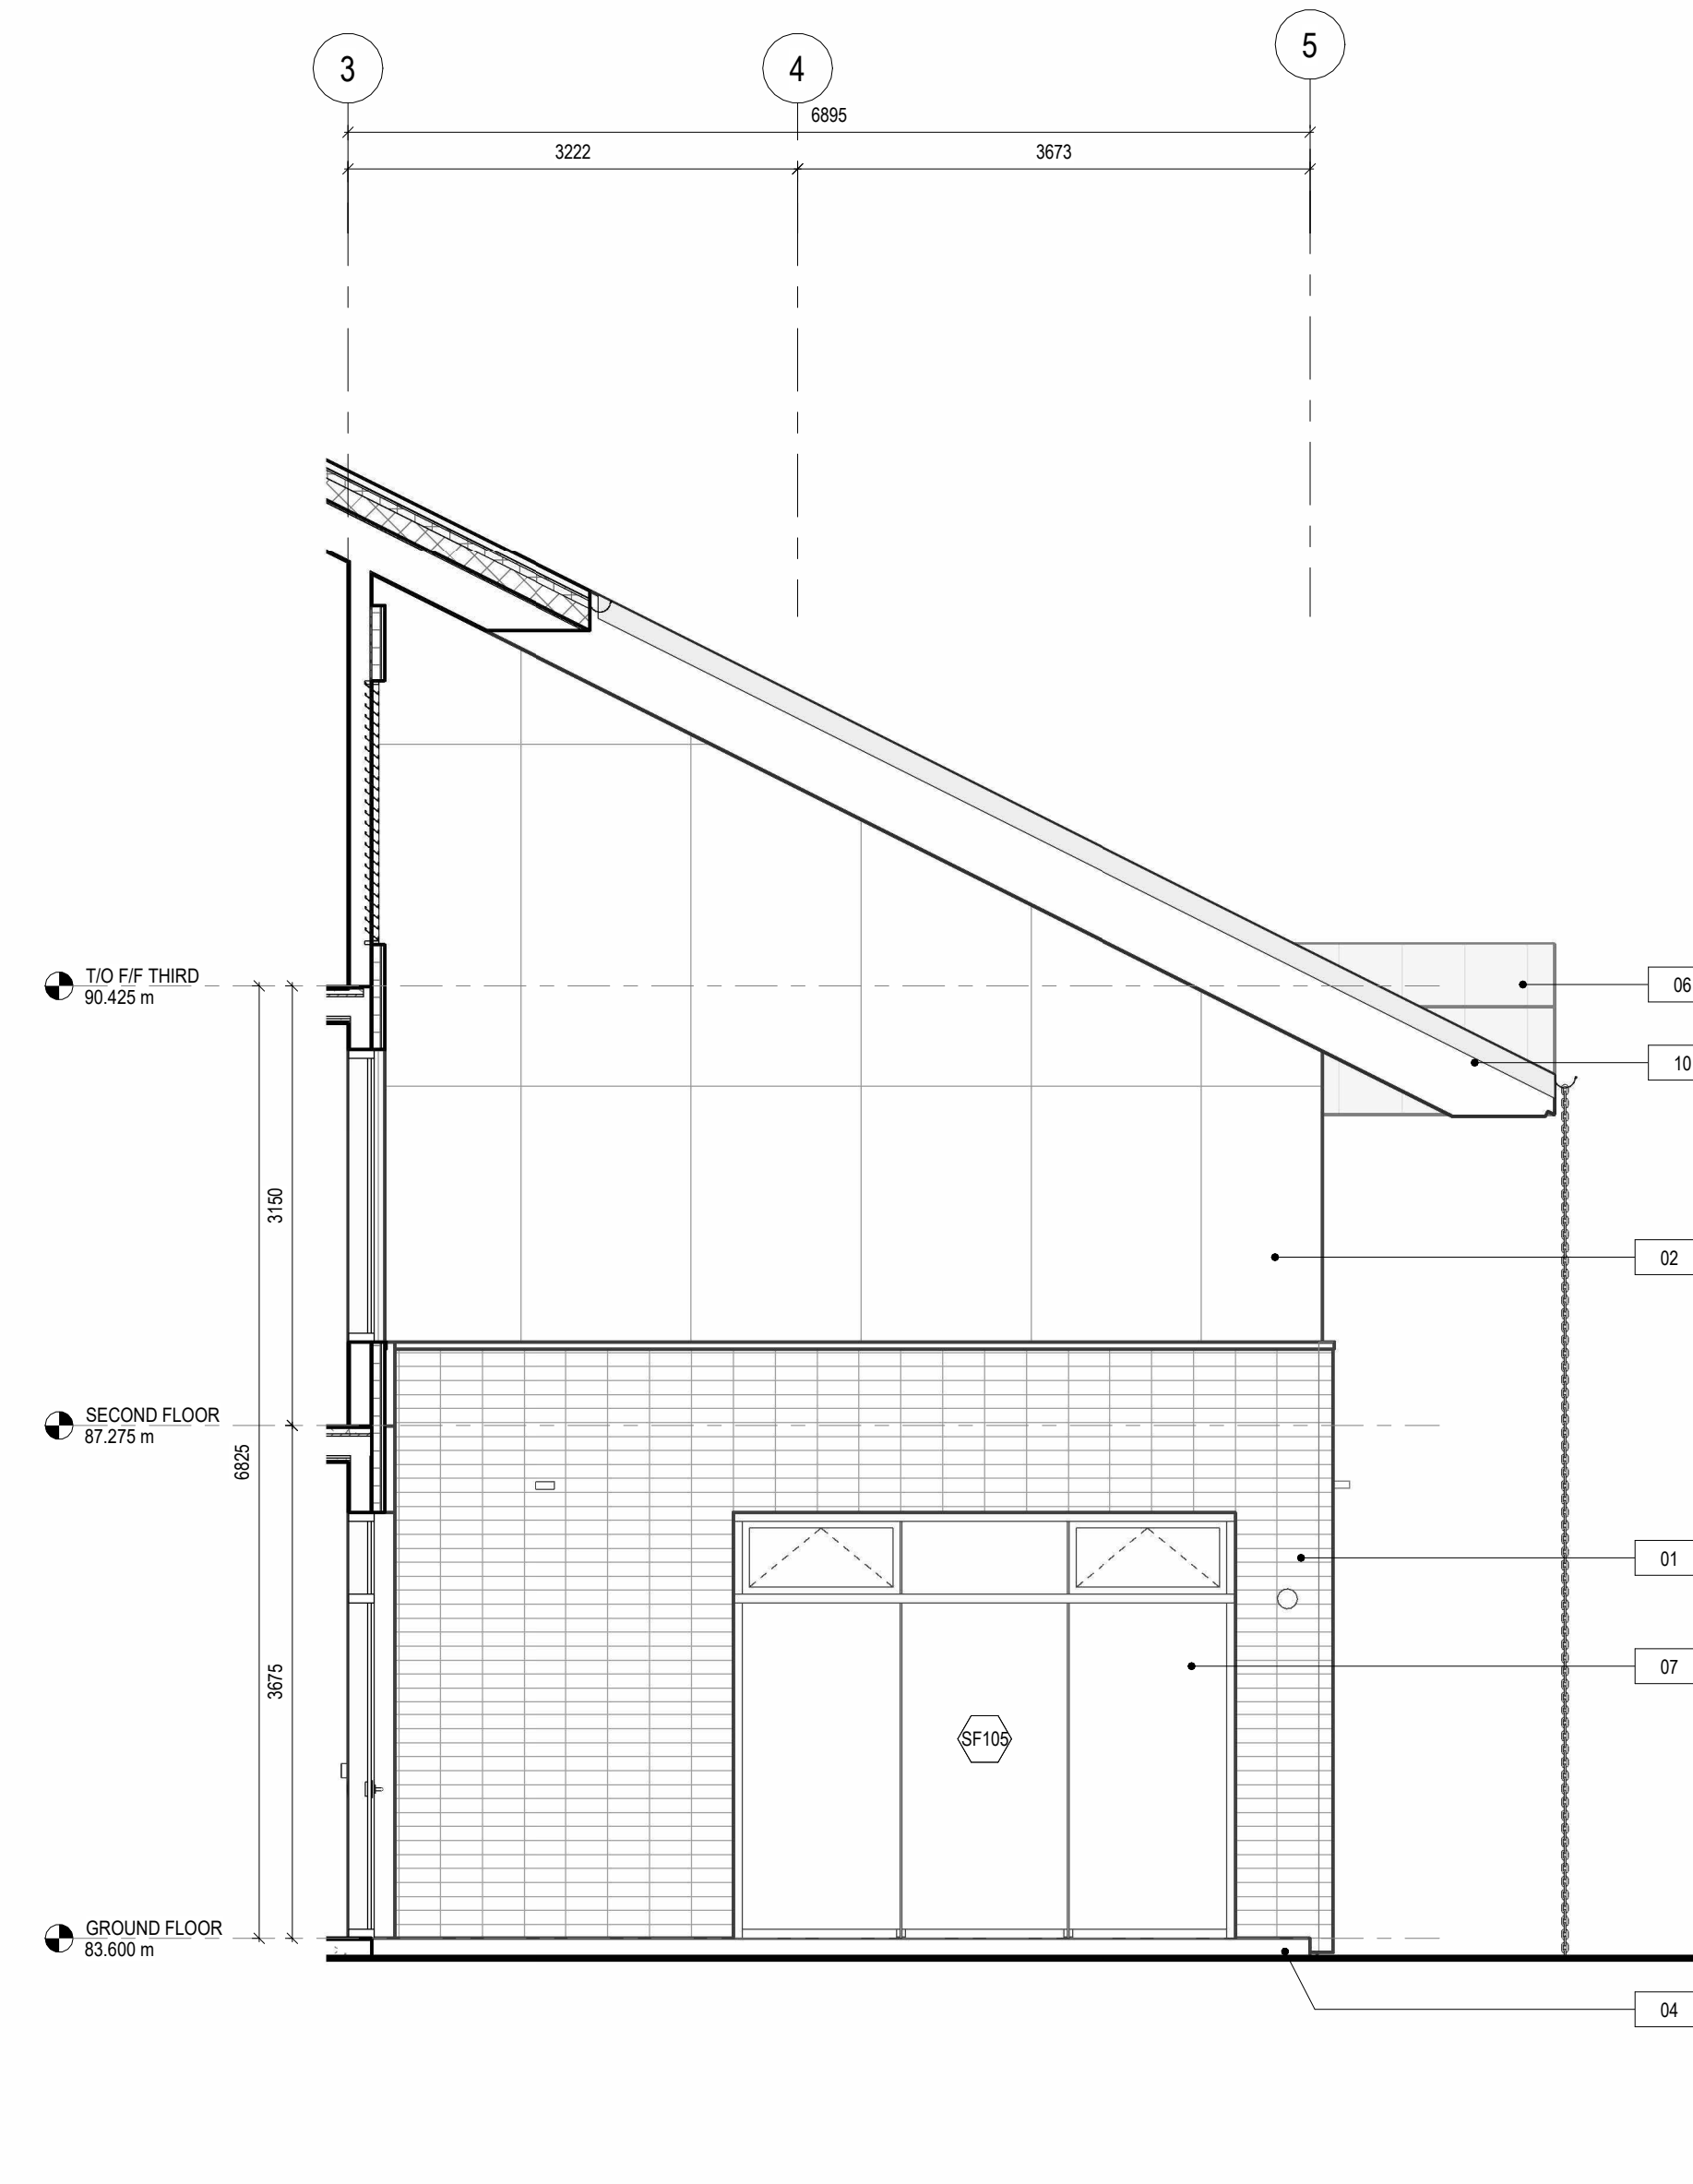

3 INNER WEST ELEVATION
A200 1 : 50

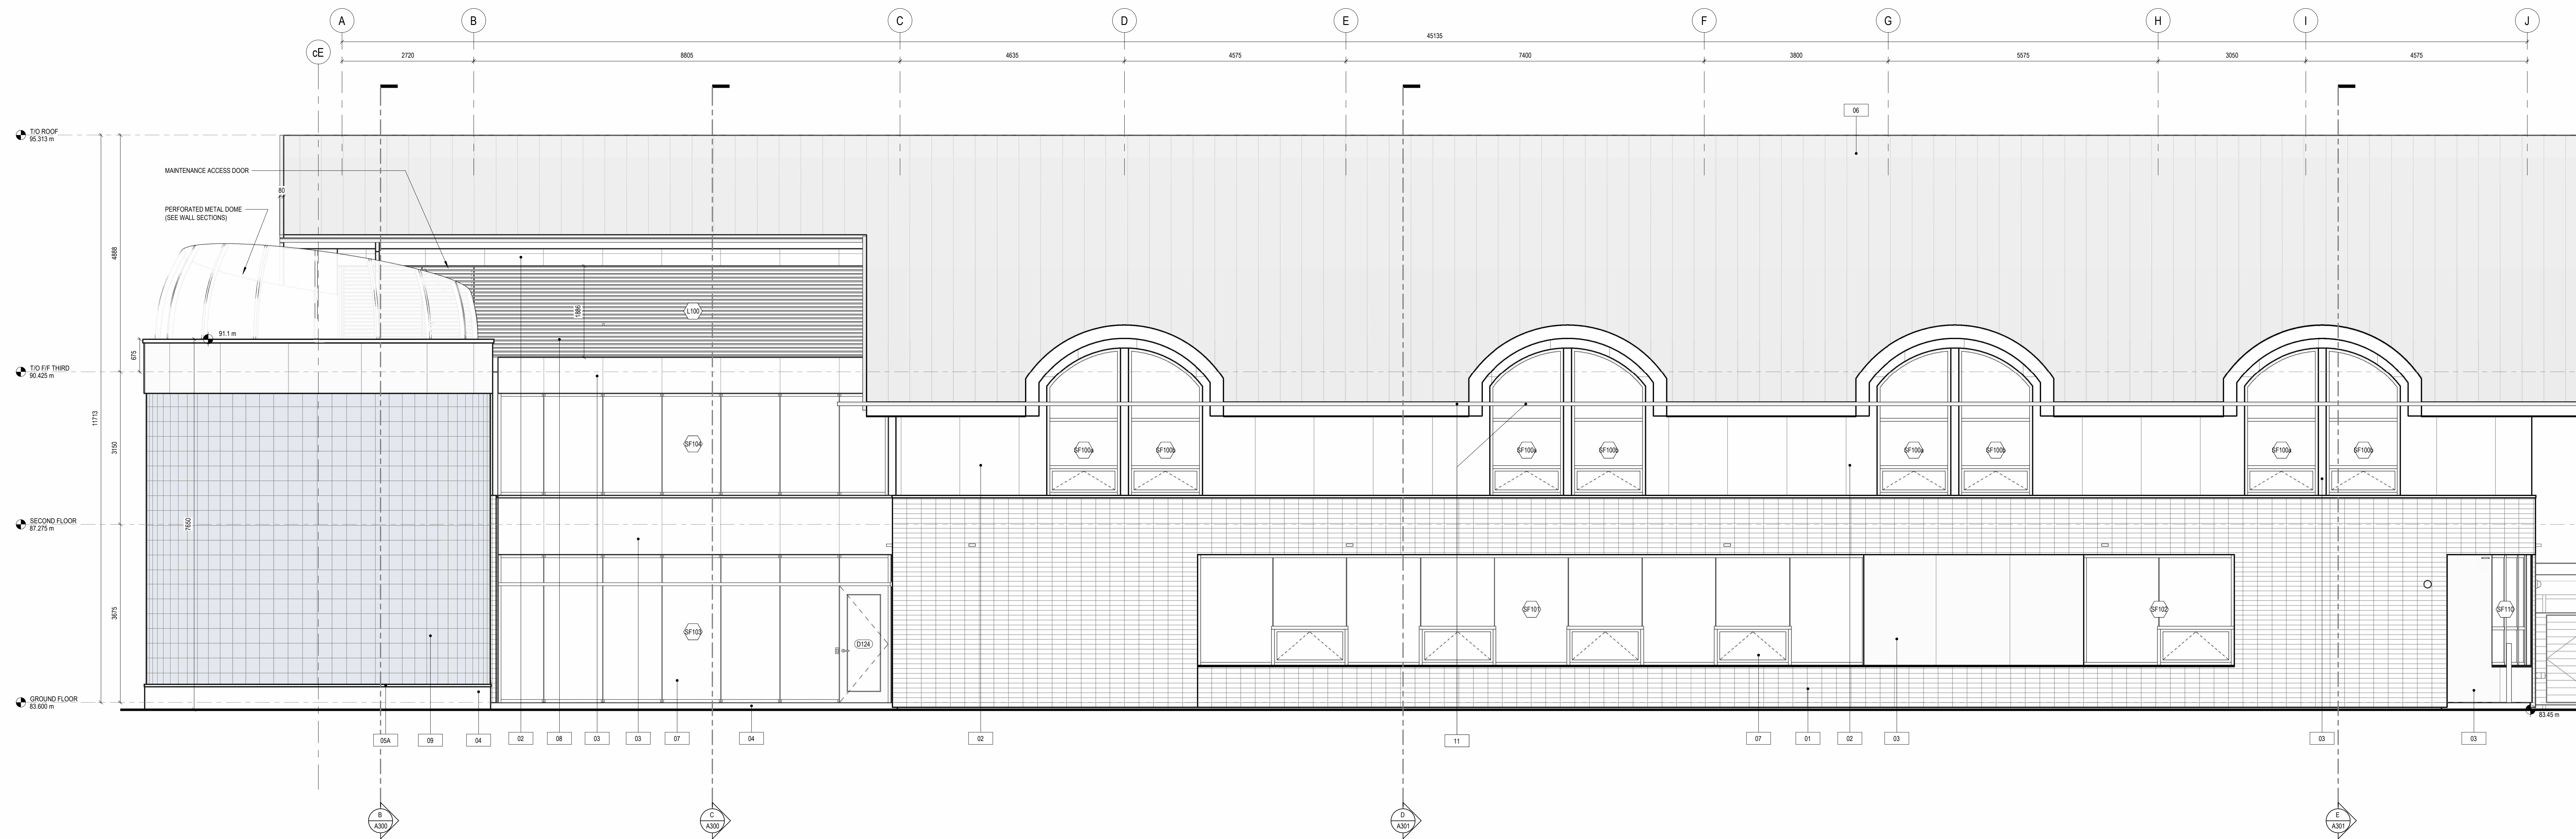

2 SOUTH ELEVATION
A200 1 : 50

DESIGN DEVELOPMENT

ISSUE DATE: ISSUE DATE

NO.	DATE	DESCRIPTION
1	2025.02.21	ISSUED FOR COSTING
2	2025.04.04	ISSUED FOR SITE PLAN CONTROL

NO.	DATE	DESCRIPTION
1	2025.02.21	ISSUED FOR COSTING
2	2025.04.04	ISSUED FOR SITE PLAN CONTROL

PROJECT:
**OAC OTTAWA INUIT
WOMEN SHELTER**

250 FORESTGLADE CRESCENT, OTTAWA, ON K1G 6N7



SHEET TITLE:
**EXTERIOR ELEVATIONS -
SOUTH & WEST**

PROJECT NO:
SCALE:

PROJECT NUMBER
1 : 50

SHEET NO:

A200

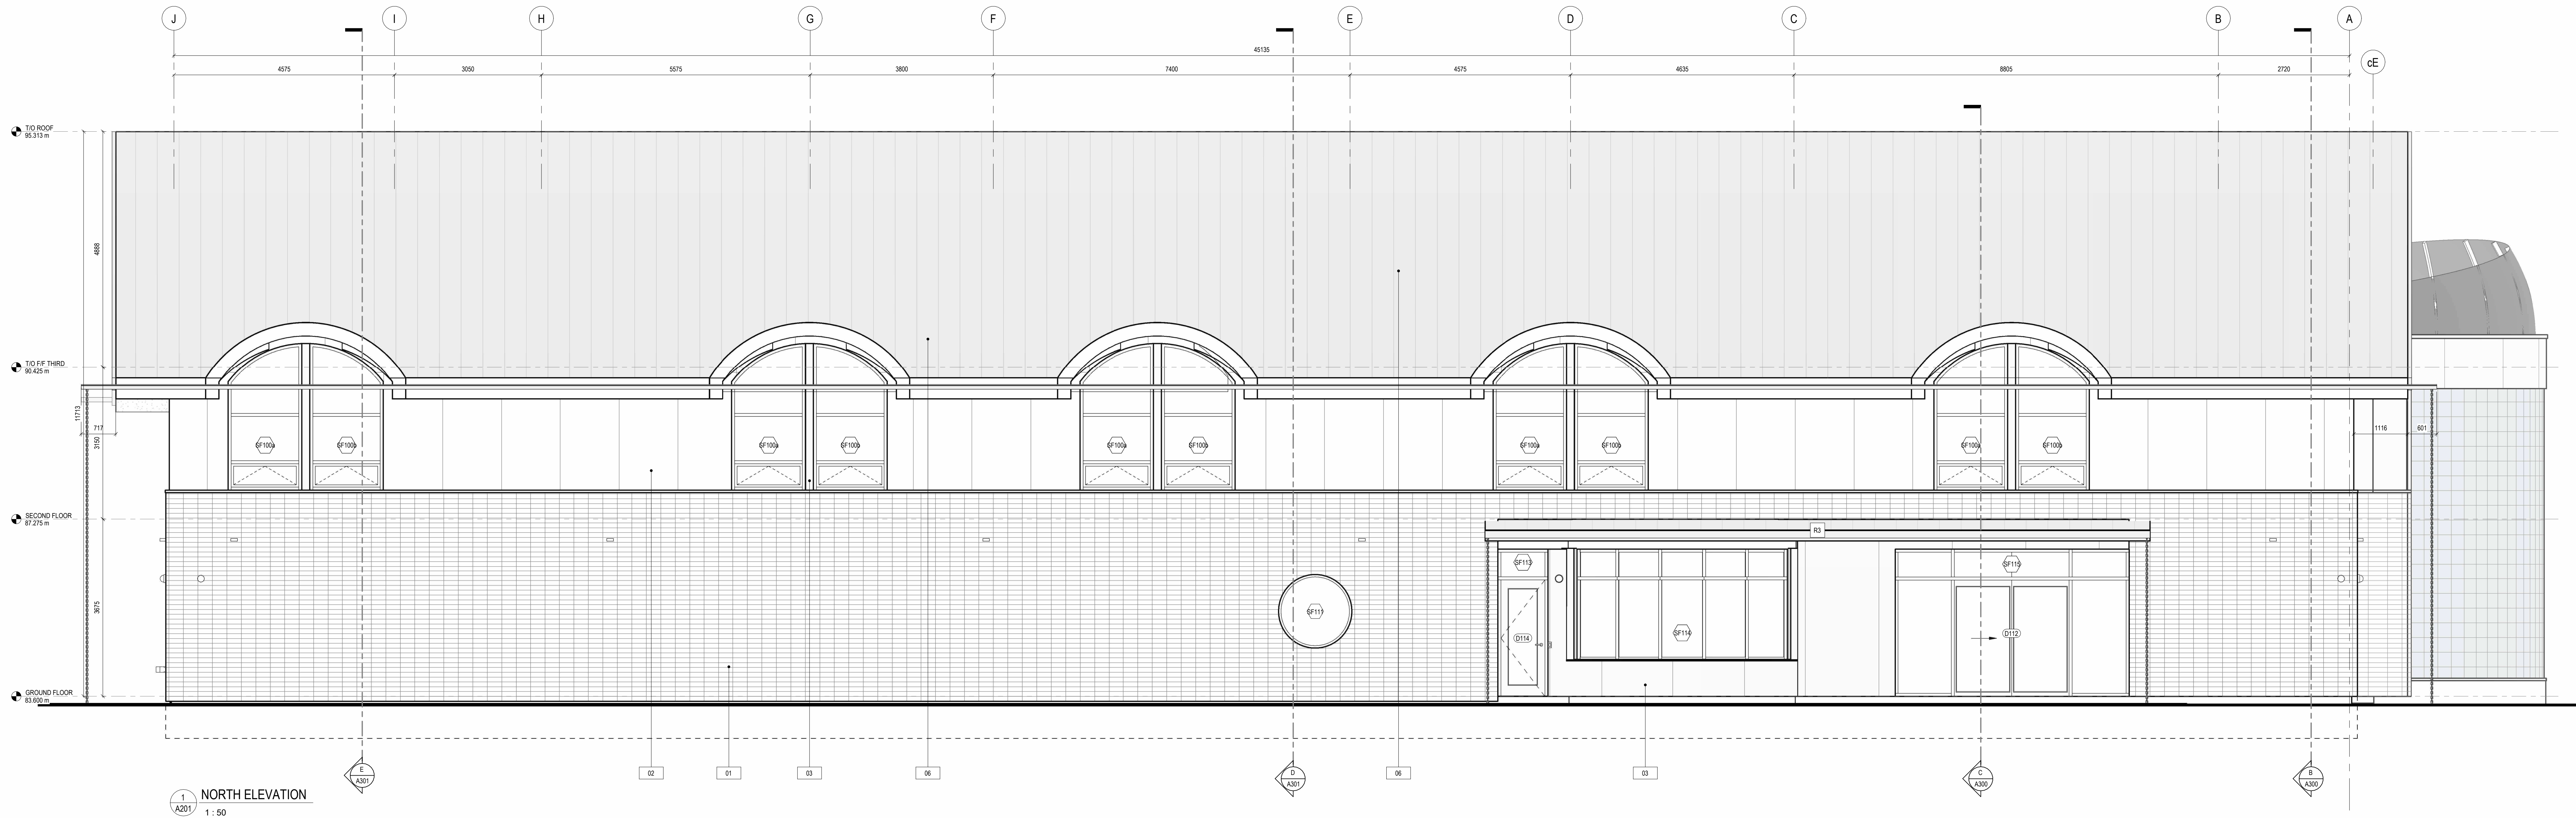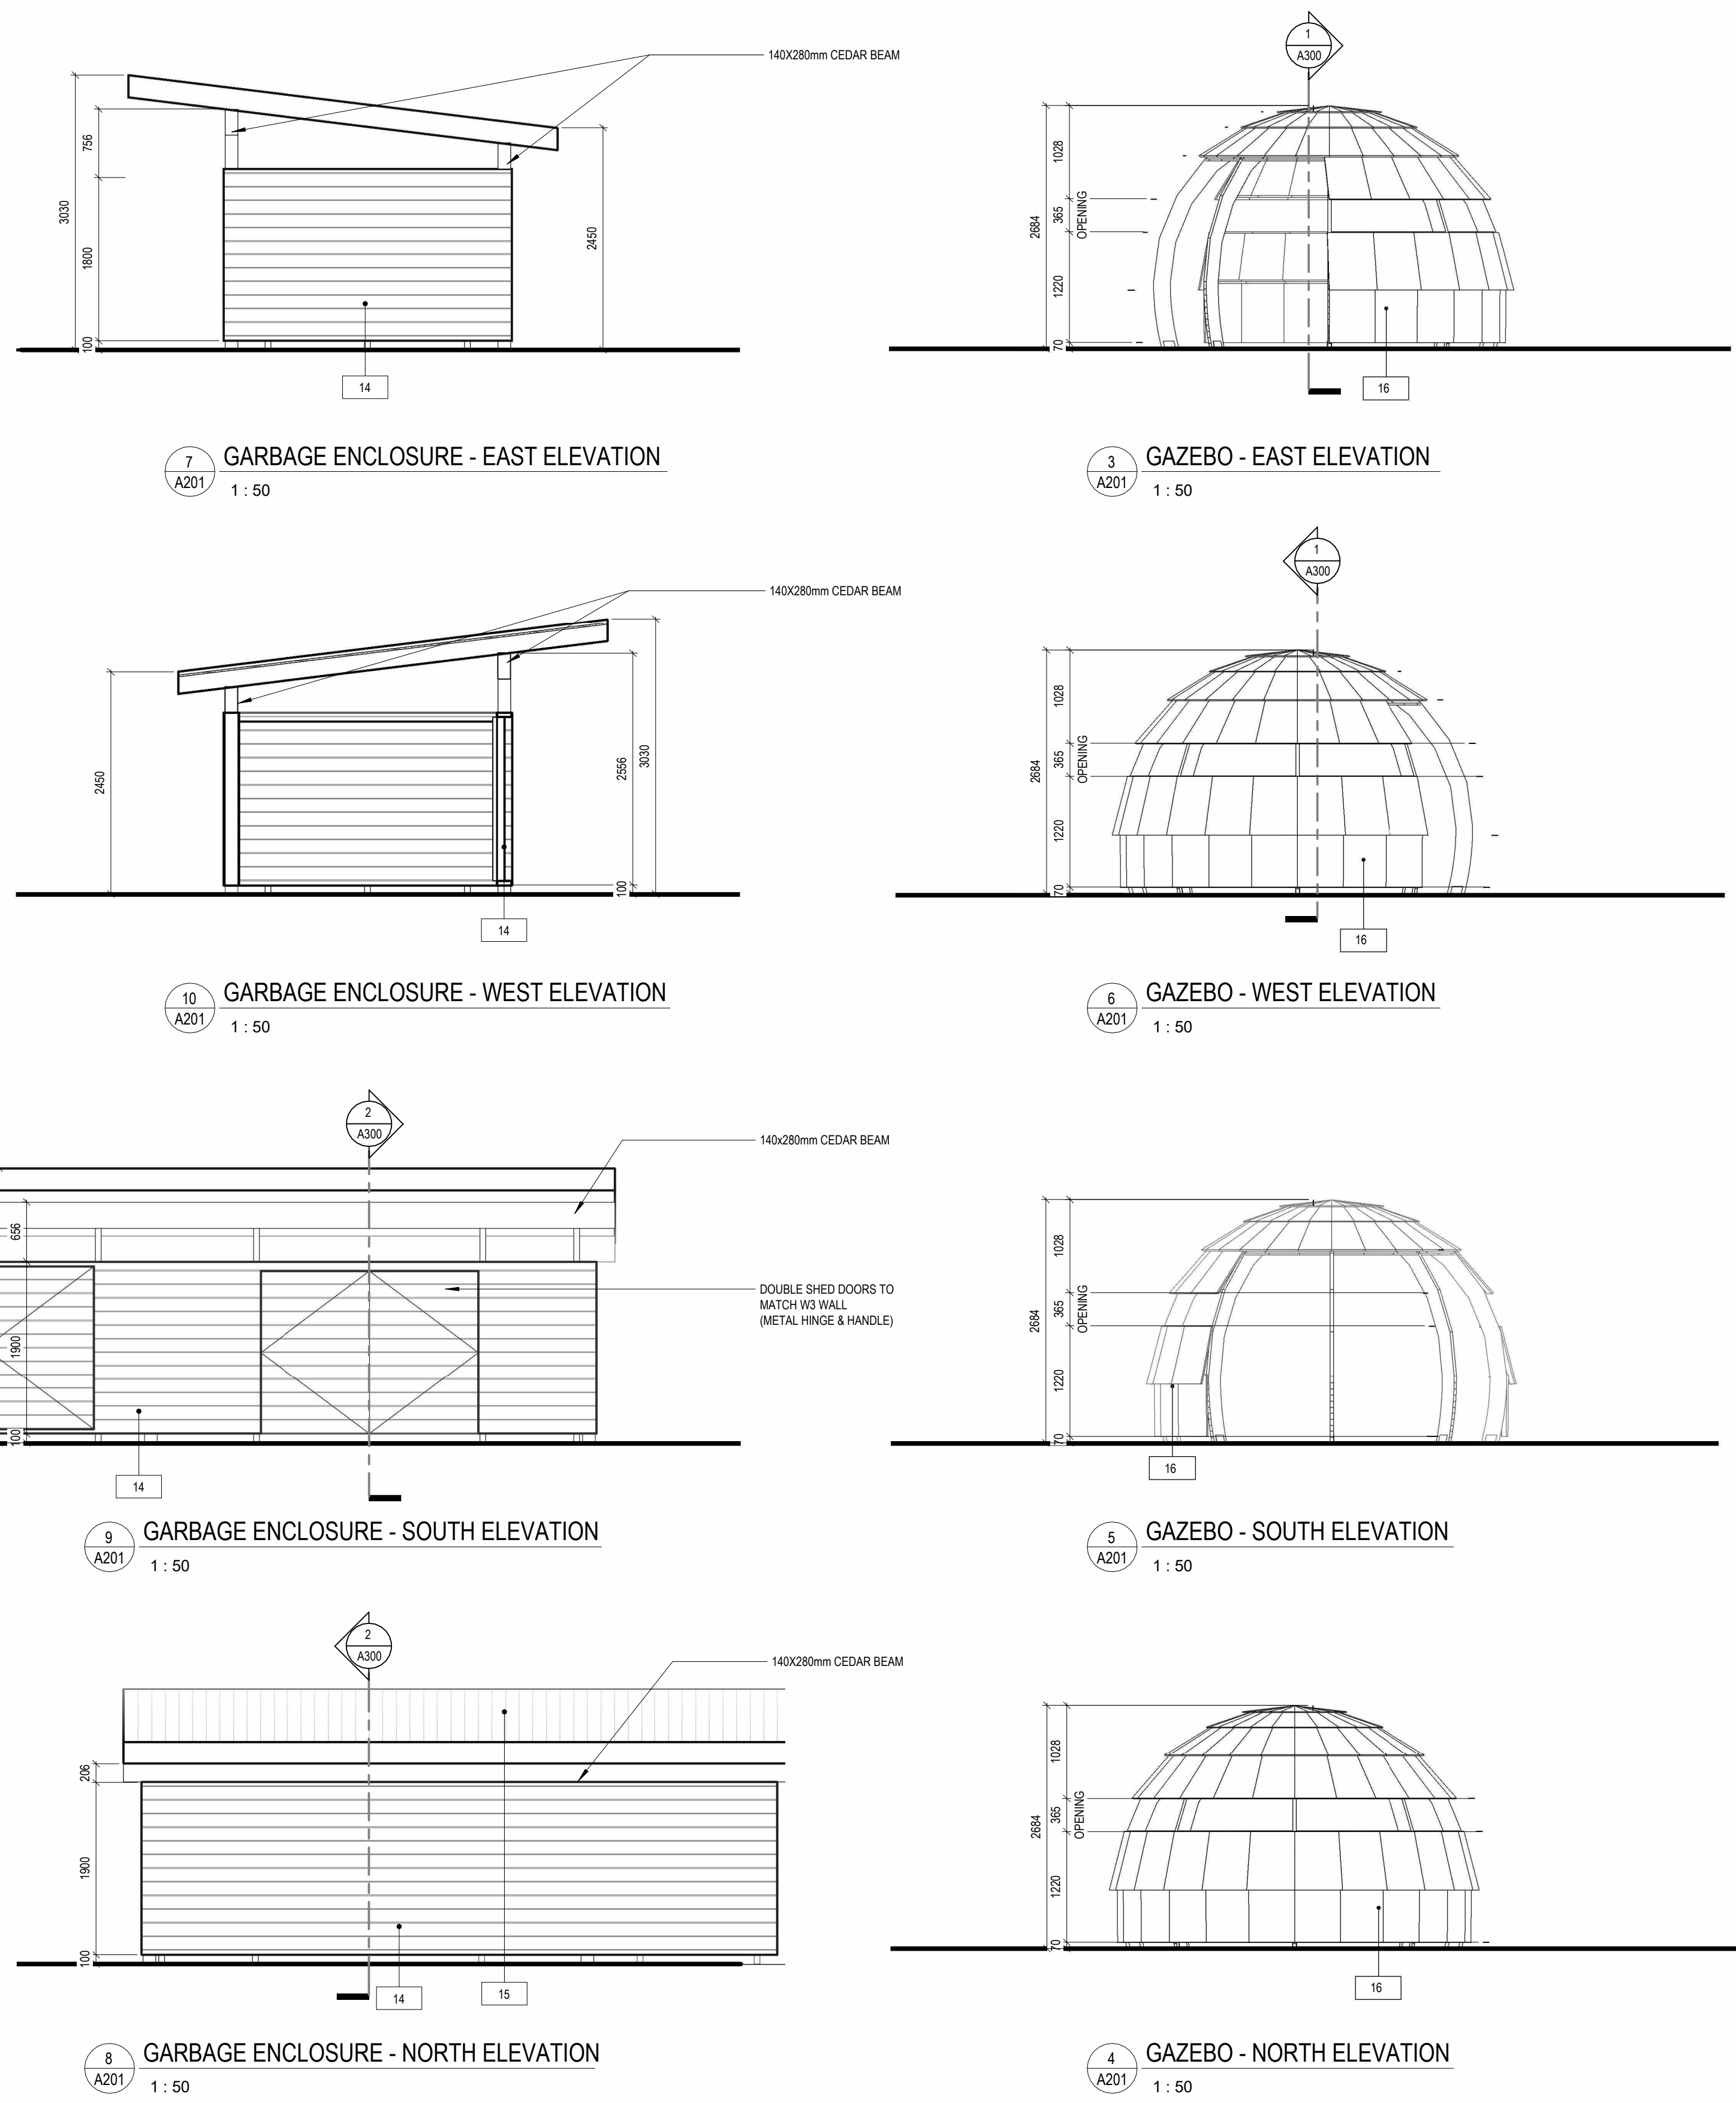

ELEVATION LEGEND

☐

EXTERIOR WALL MOUNTED LIGHT FIXTURE, REFER TO ELECTRICAL

☐

OVERFLOW SCUPPER, REFER TO MECHANICAL**ELEVATION KEYNOTES**

01

FIRE DEPARTMENT CONNECTION, REFER TO MECH

02

PLACE HOLDER KEYNOTE

03

PLACE HOLDER KEYNOTE

04

PLACE HOLDER KEYNOTE

05

PLACE HOLDER KEYNOTE

- EXTERIOR MATERIALS LEGEND:**
- 01

BRICK, WHITE STACKED BOND 200x60x40 w/ 10mm JOINTS (WHITE ASH Canada Brick)
- 02

FIBER CEMENT PANEL, c/w INTERLOCKED CONCEALED FASTENER & CONCEALED TRIM, ARCTIC WHITE
- 03

METAL BREAK SHAPE PANEL TO INTEGRATE WITH & MATCH GLAZING FINISH
- 04

CONCRETE
- 05A

PREFINISHED METAL FLASHING (WHITE) TO MATCH CLADDING
- 05B

PREFINISHED METAL FLASHING (LIGHT GREY) TO MATCH CLADDING
- 06

STANDING SEAM METAL ROOF (LIGHT SILVER GREY)
- 07

ALUMINUM STOREFRONT 102x60 FRAME w/ TRIPLE GLAZED 150x & VERT. BUTT JOINTS (SEE WINDOW SCHEDULE)
- 08

ANODIZED ALUMINUM MECHANICAL LOUVRES
- 09

GLASS BLOCK
- 10

METAL FASCIA
- 11

GALVANIZED BENT STEEL GUTTER c/w RAIN CHAIN WATER LEADER
- 12

PERFORATED METAL SCREEN c/w 10x40 FRAMING (TBC)
- 13

CLEAR WOOD V-GROOVE TAG PLANK, SOFFIT c/w PERIMETER VENTS
- 14

GARBAGE ENCLOSURE - WESTERN RED CEDAR 18x19 BOARD @0.0
- 15

GARBAGE ENCLOSURE - CORRUGATED METAL ROOF (LIGHT SILVER GREY)
- 16

GAZEBO - 9.5MM EASTERN WHITE CEDAR SHINGLES

204-267 Esplanade West
North Vancouver, BC, Canada V7M 1A5
604 912 0203
formline.ca

310 Spadina Ave., Suite 1008
Toronto, Ontario, Canada M5T 2E8
416 263 7600
lga-up.com

NOTE: This drawing is the property of the architect and may not be reproduced or used without the expressed consent of the architect. The contractor shall be responsible for checking and verifying all levels and dimensions and shall report all discrepancies to the architect and obtain clarification prior to commencing work. Not for construction unless stamped by the architect and issued for such purpose.

DO NOT SCALE DRAWINGS

DESIGN DEVELOPMENT

ISSUE DATE:

ISSUE DATE:

NO.	DATE	DESCRIPTION
1	2025.02.21	ISSUED FOR COSTING
2	2025.04.04	ISSUED FOR SITE PLAN CONTROL

PROJECT:

OAC OTTAWA INUIT WOMEN SHELTER

250 FORESTGLADE CRESCENT, OTTAWA, ON K1G 0N7

SHEET TITLE:

EXTERIOR ELEVATIONS - NORTH & EAST

PROJECT NO:


PROJECT NUMBER

SCALE:


1 : 50

SHEET NO:


A201

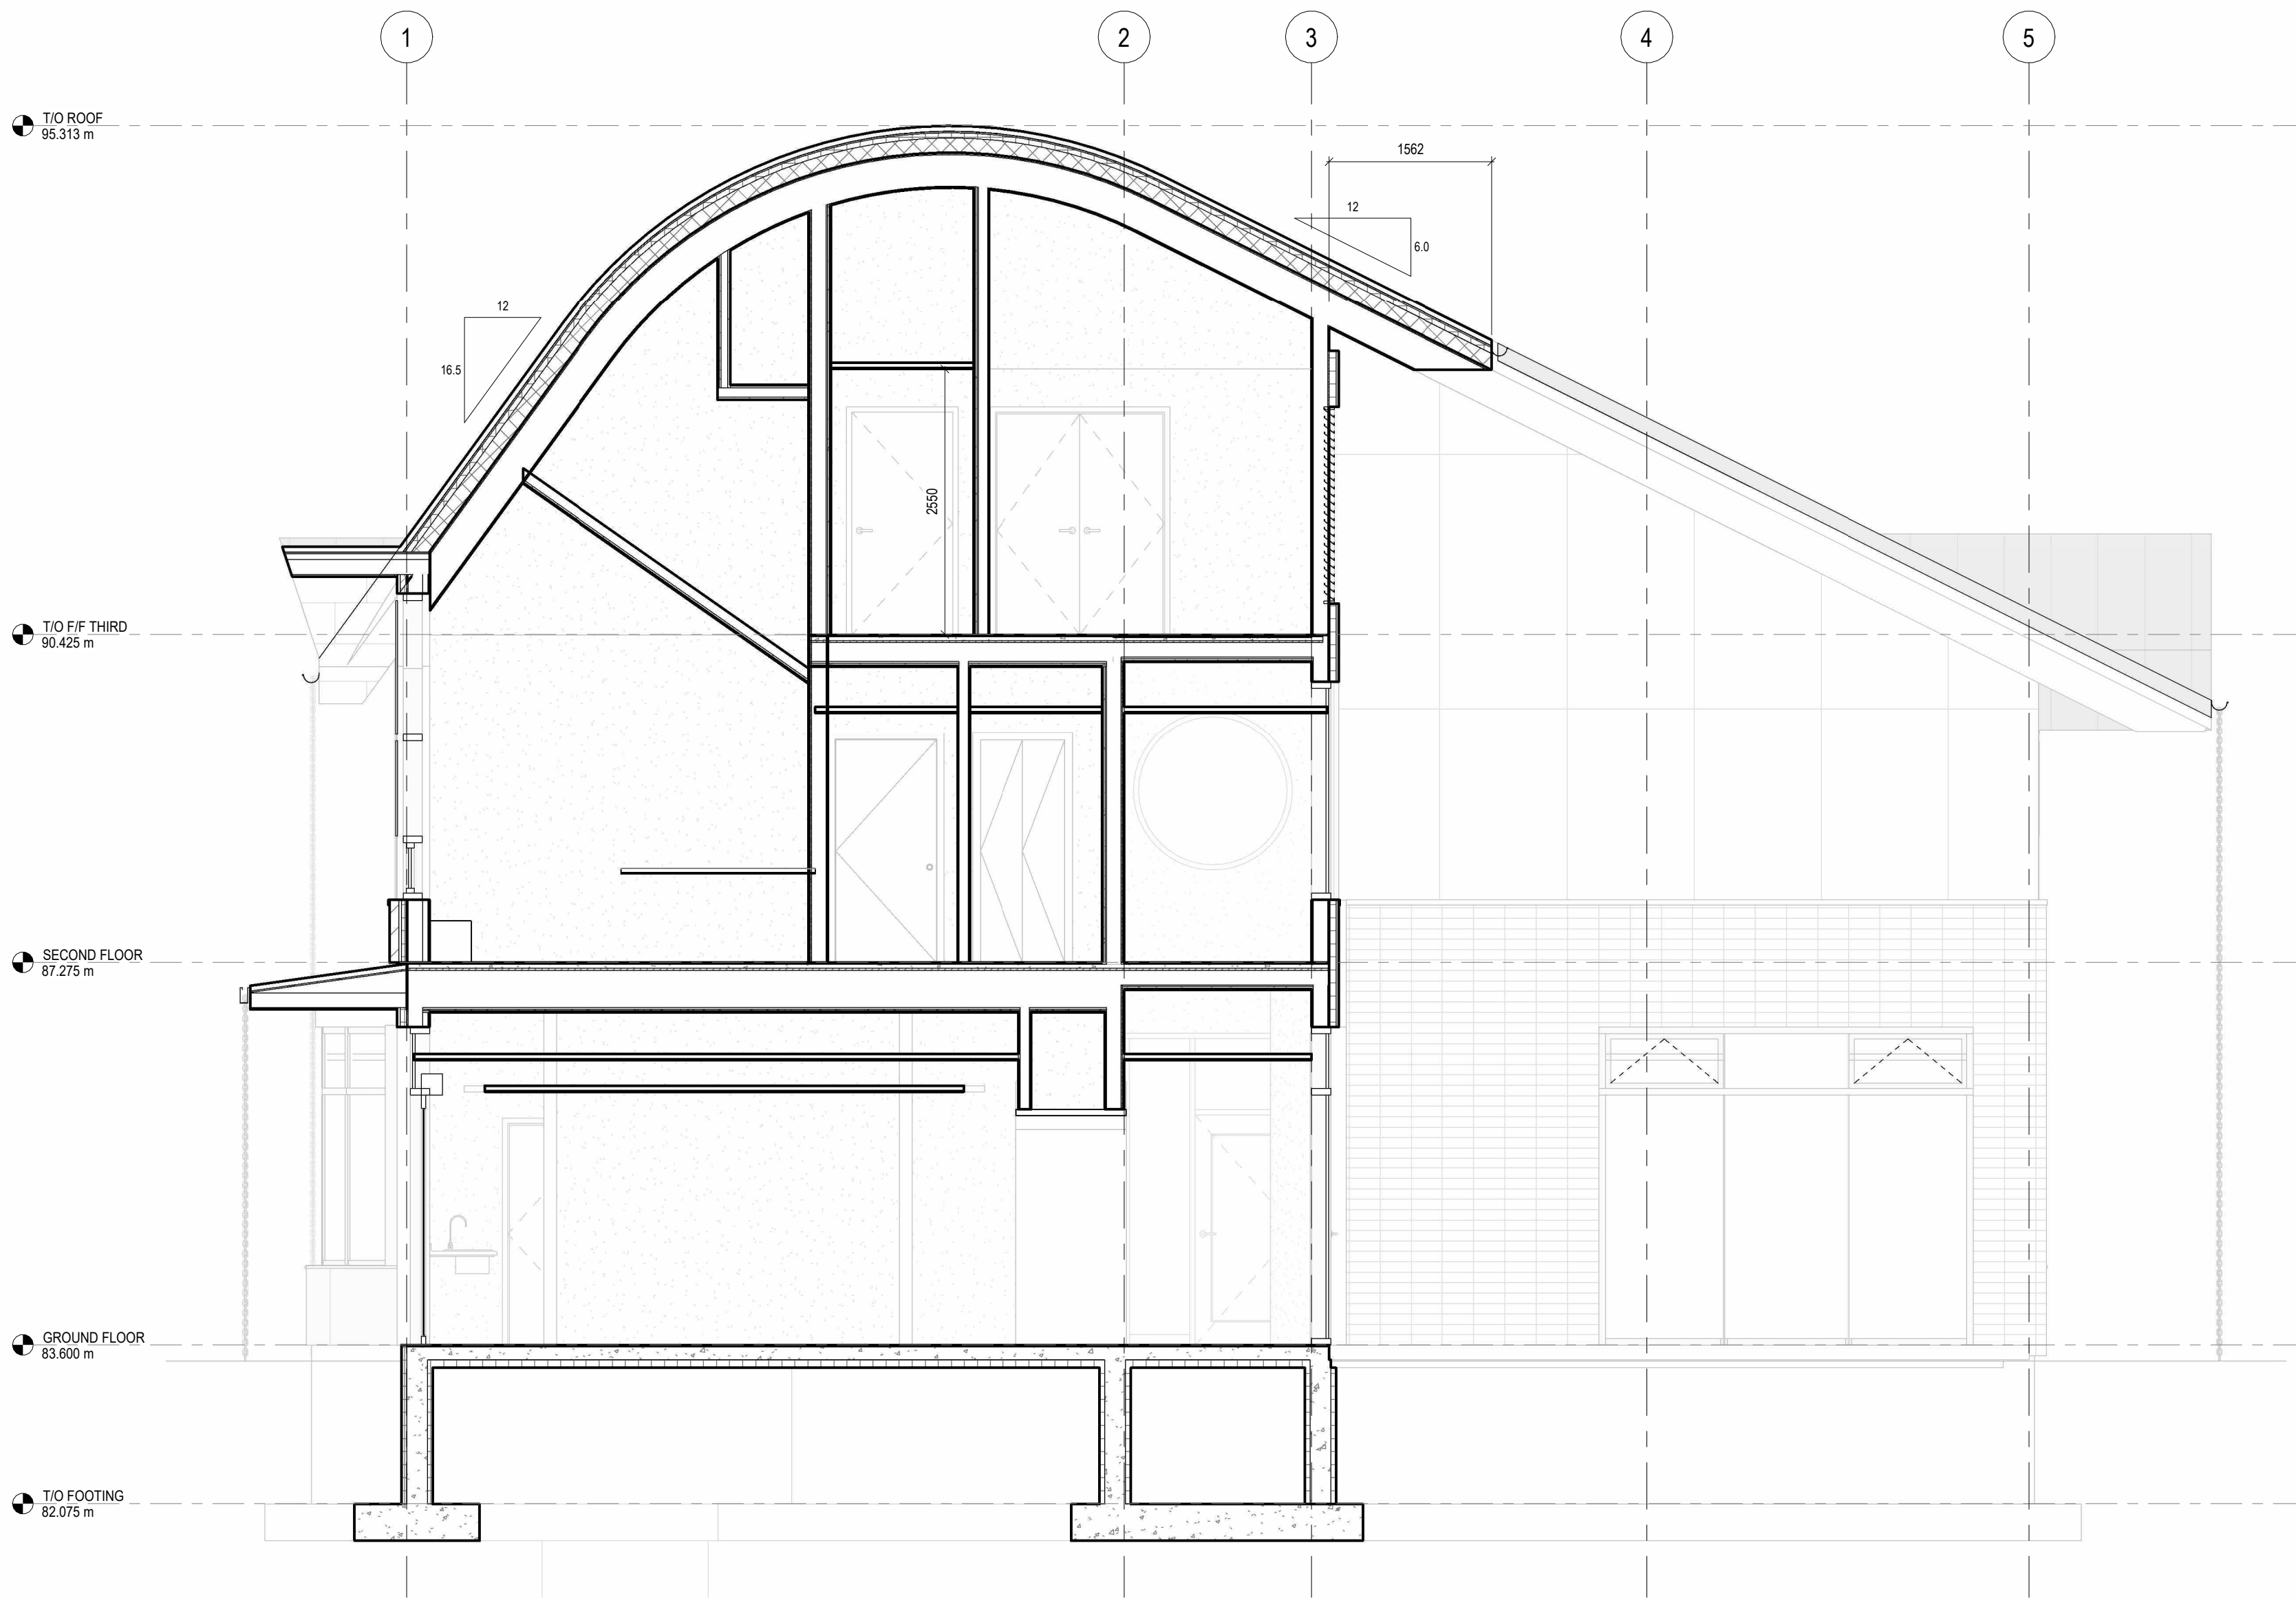


BUILDING SECTION C
1 : 50

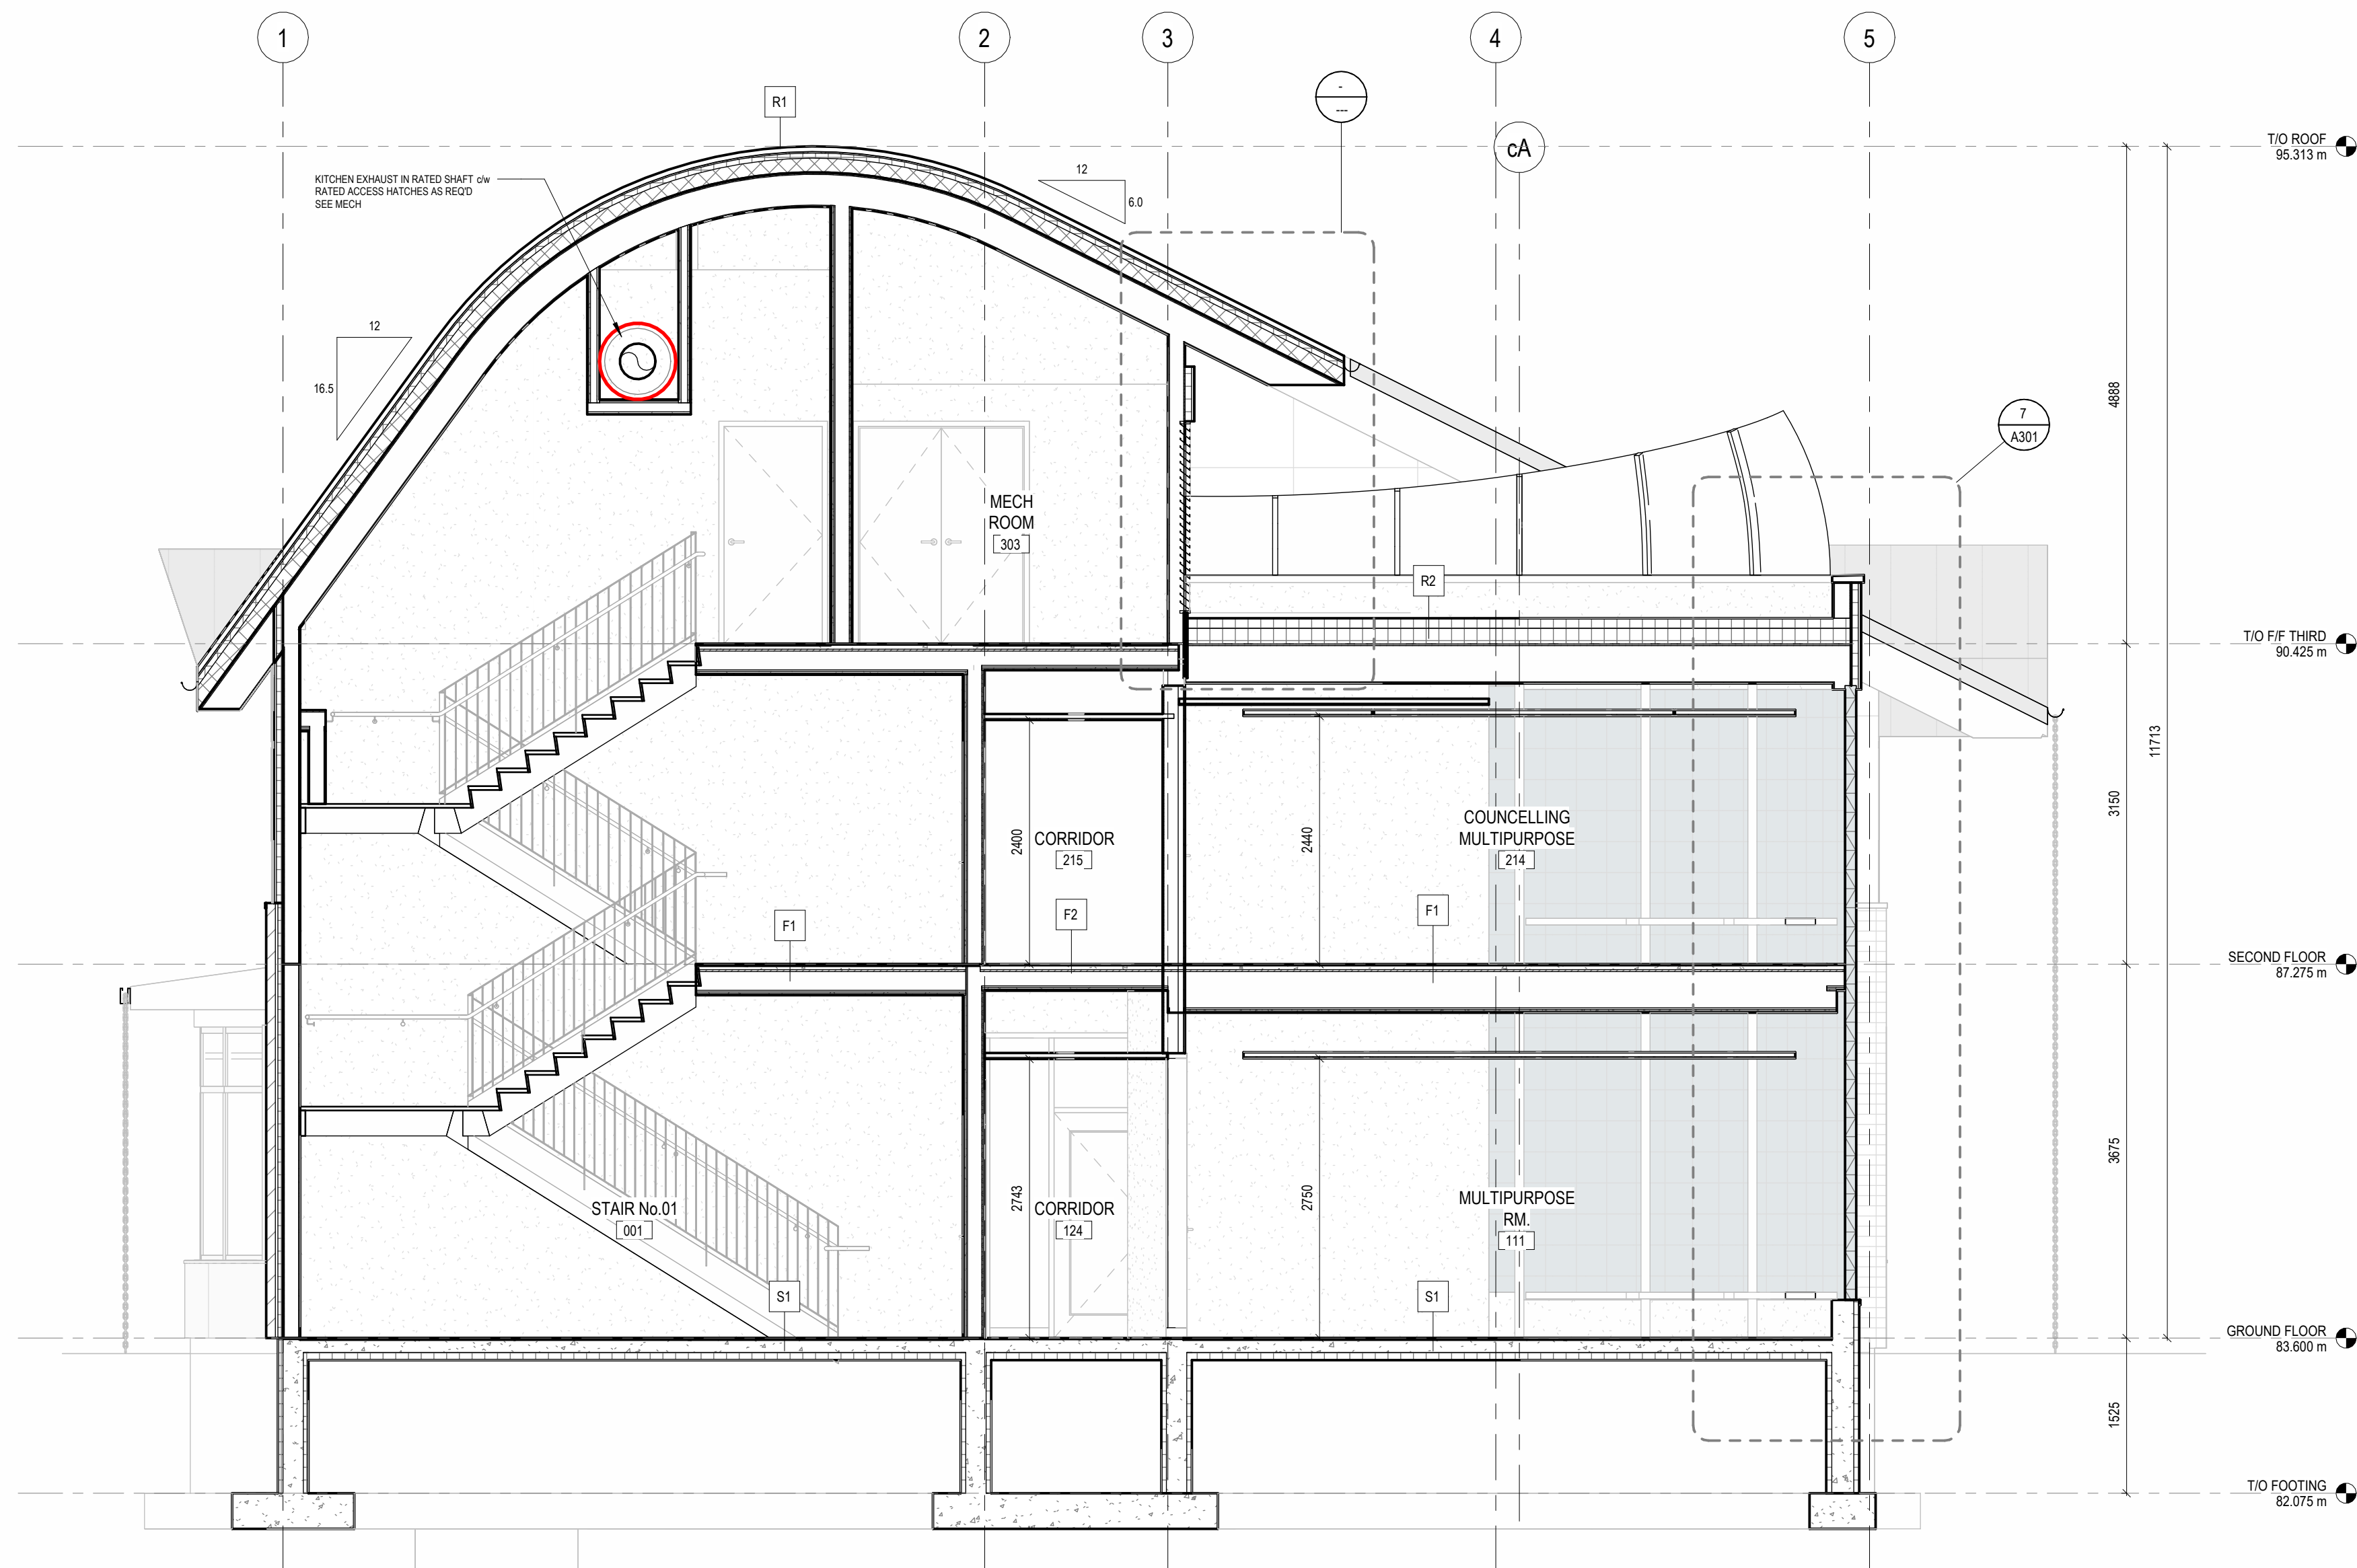


BUILDING SECTION B
1 : 50

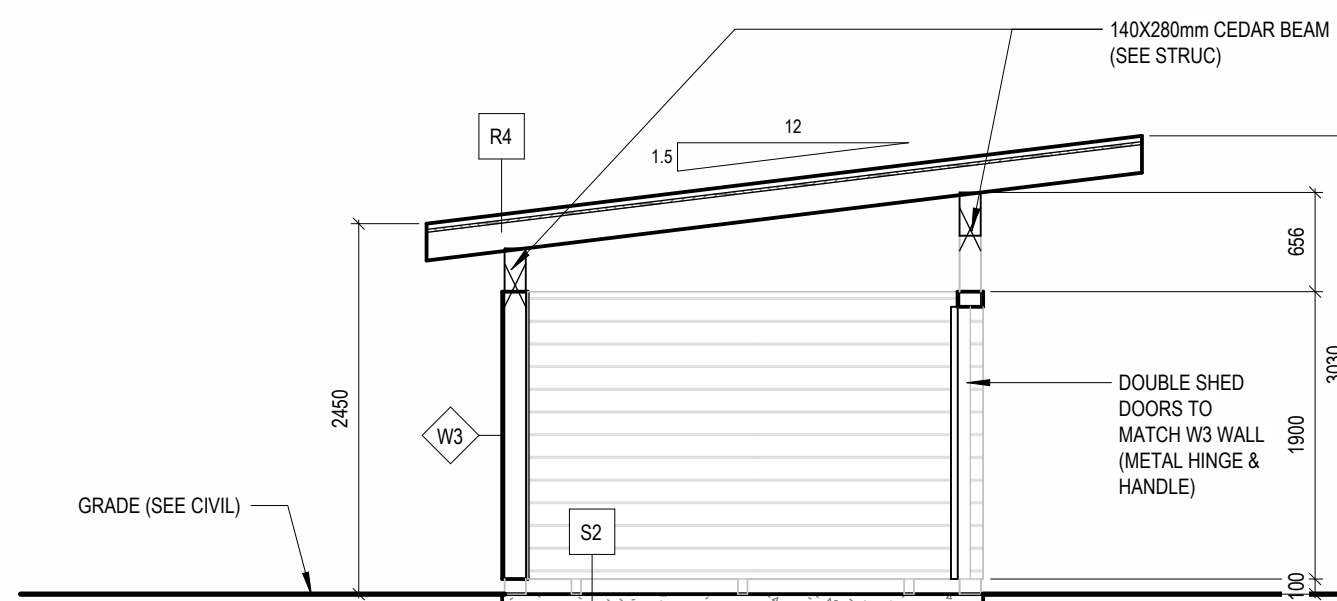

GARBAGE ENCLOSURE SECTION
1 : 50

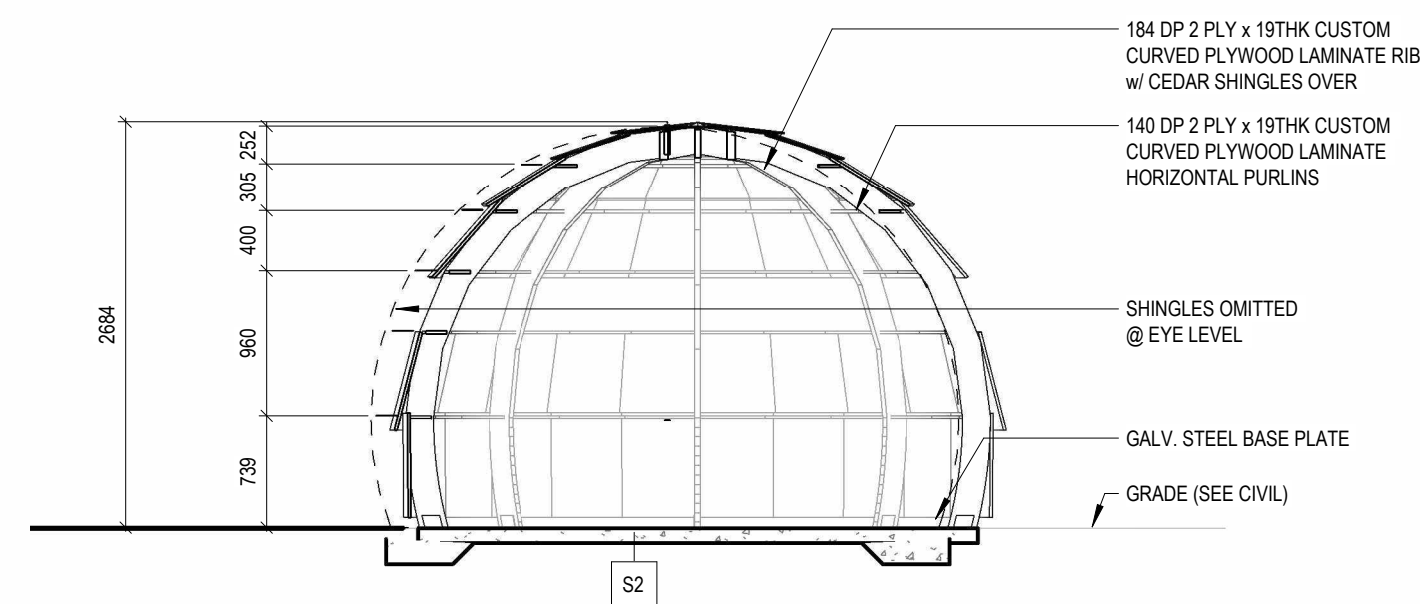

GAZEBO SECTION
1 : 50

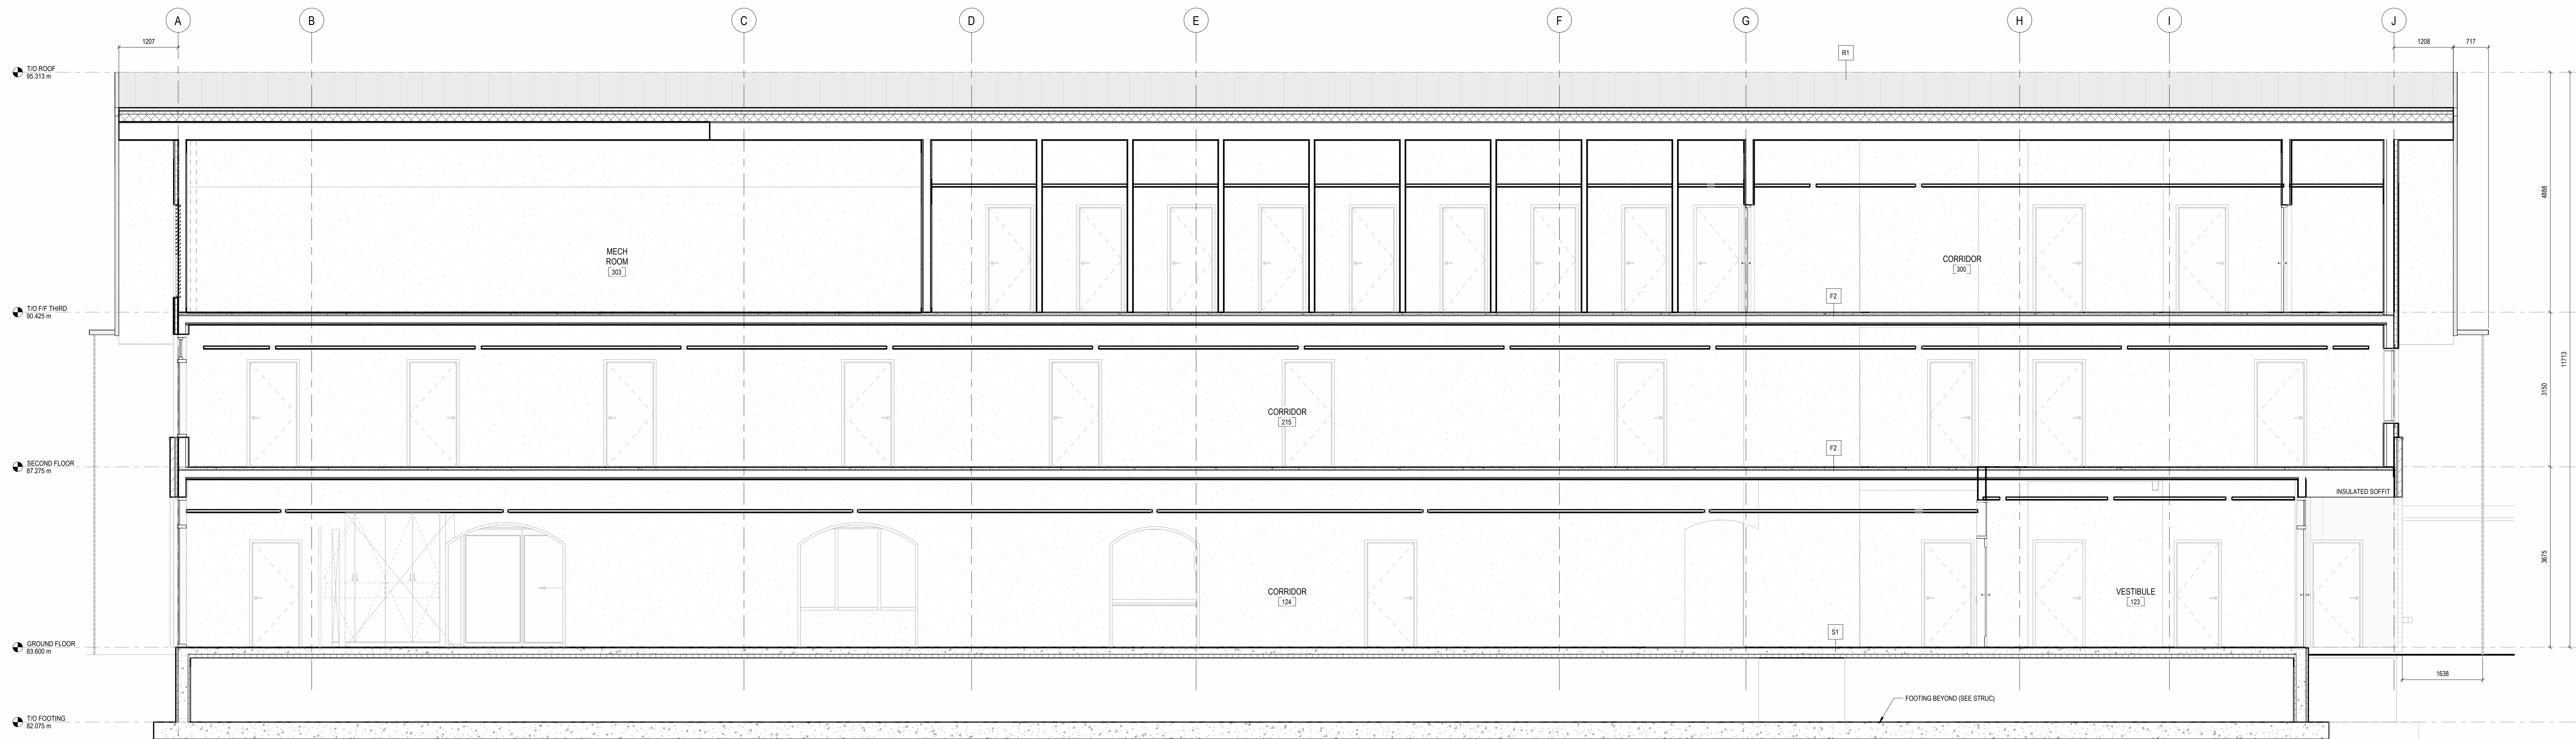

BUILDING SECTION A
1 : 50

DESIGN DEVELOPMENT

ISSUE DATE: ISSUE DATE

NO.	DATE	DESCRIPTION
1	2025.04.04	ISSUED FOR SITE PLAN CONTROL
2	2025.02.21	ISSUED FOR COSTING

PROJECT:

**OAC OTTAWA INUIT
WOMEN SHELTER**

250 FORESTGLADE CRESCENT, OTTAWA, ON K1G 6N7

SHEET TITLE:

BUILDING SECTIONS

PROJECT NO:

PROJECT NUMBER

SCALE:

1 : 50

SHEET NO:

A300