
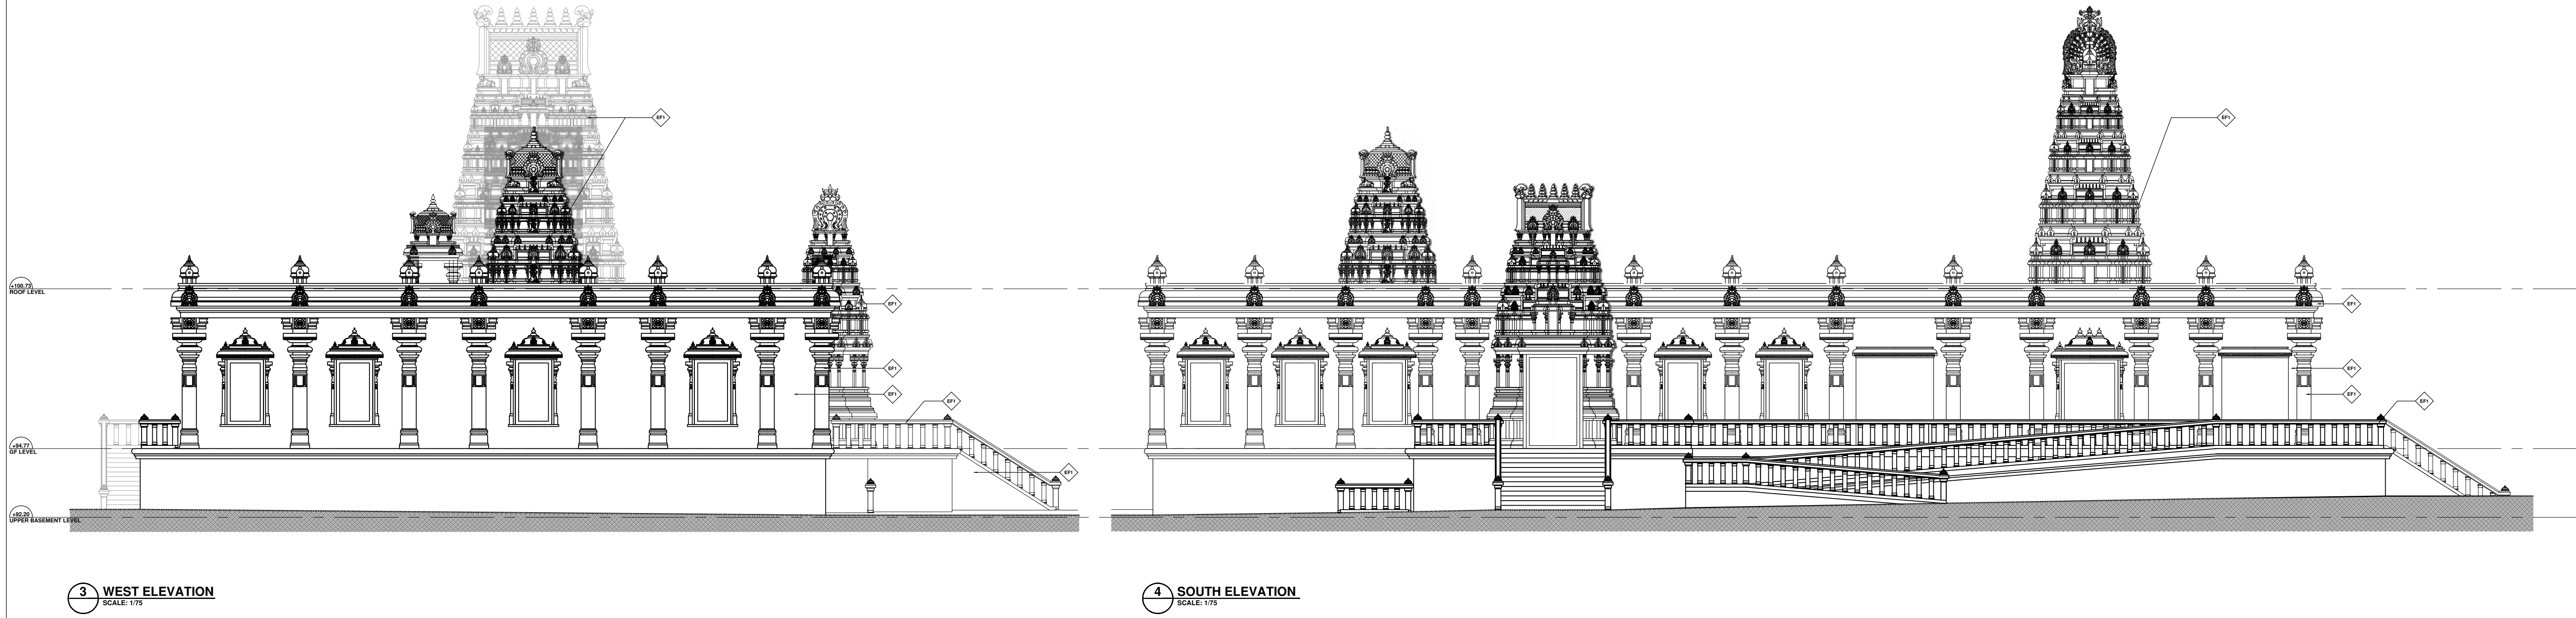


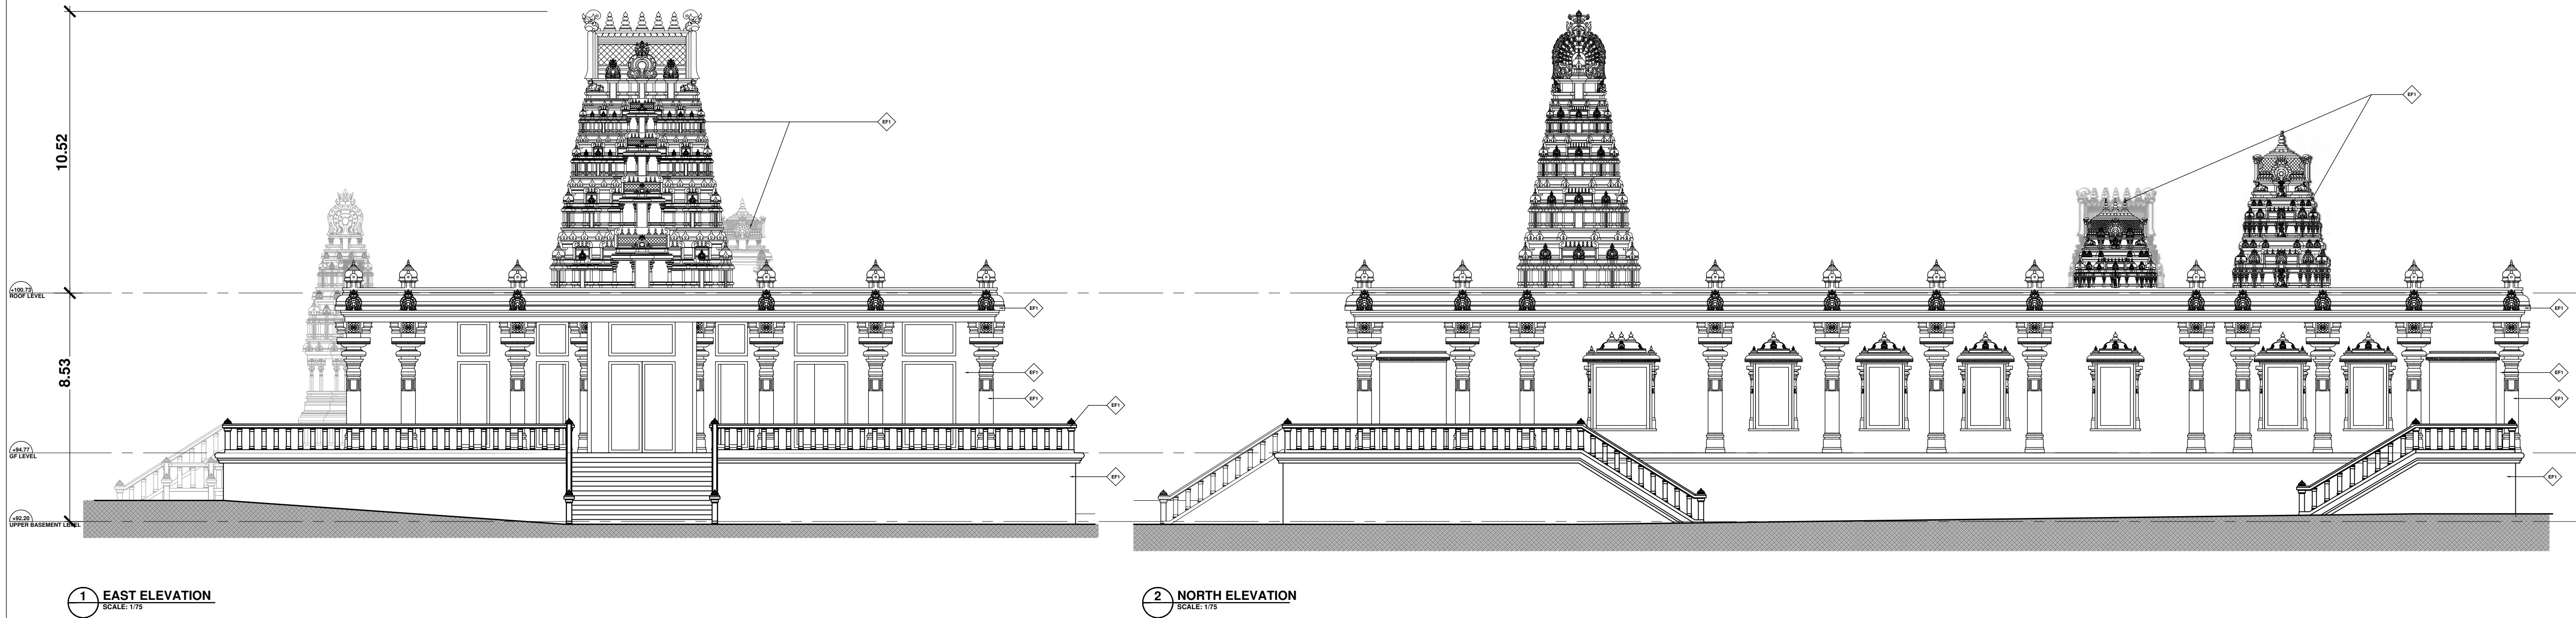

1 TEMPLE ELEVATIONS
SCALE: 1/125


OWNER NAME & ADDRESS
Vaikavambiga Sri Thyagaraj Temple
Vaikavambiga Swamy Temple Inc.
Rajendran Sabarathnam
2104 Roger Stevens Rd North Gower, ON, N6A 2T0

ARCHITECT
OM P. MADAN ARCHITECT
B. ARCH., OAA, MPAC
7 SPURTER CRES.
OTTAWA, ONTARIO K2B 1B3
T: (613) 203-1805

APPLICANT AND DESIGNER
P-SQUARED CONCEPTS INC.



PROJECT TEAM (ENGINEERS)

 

FINISHES

EF1: STONE CLADDING

11	ISSUED FOR SITE PLAN CONTROL SUBMISSION	2025-07-29
10	ISSUED FOR SITE PLAN CONTROL SUBMISSION	2025-06-20
09	ISSUED FOR COORDINATION	2025-05-13
08	ISSUED FOR REVIEW	2025-04-09
07	ISSUED FOR REVIEW	2025-04-03
06	ISSUED FOR COORDINATION	2025-03-06
05	ISSUED FOR COORDINATION	2024-10-04
04	ISSUED FOR COORDINATION	2024-09-26
03	ISSUED FOR COORDINATION	2024-08-08
02	ISSUED FOR CIVIL COORDINATION	2024-05-21
01	ISSUED FOR CLIENT REVIEW	2024-04-09

No. REVISIONS DATE



NOT AUTHENTIC UNLESS SIGNED AND DATED



DESIGNED BY: S.A. DRAWN BY: P.S. APPROVED BY: P.R.

PROJECT

NEW OTTAWA SIVAN TEMPLE

DRAWING TITLE

PROPOSED TEMPLE ELEVATIONS

PROJECT NO.

0399

DATE

JULY 29, 2025

SP03