

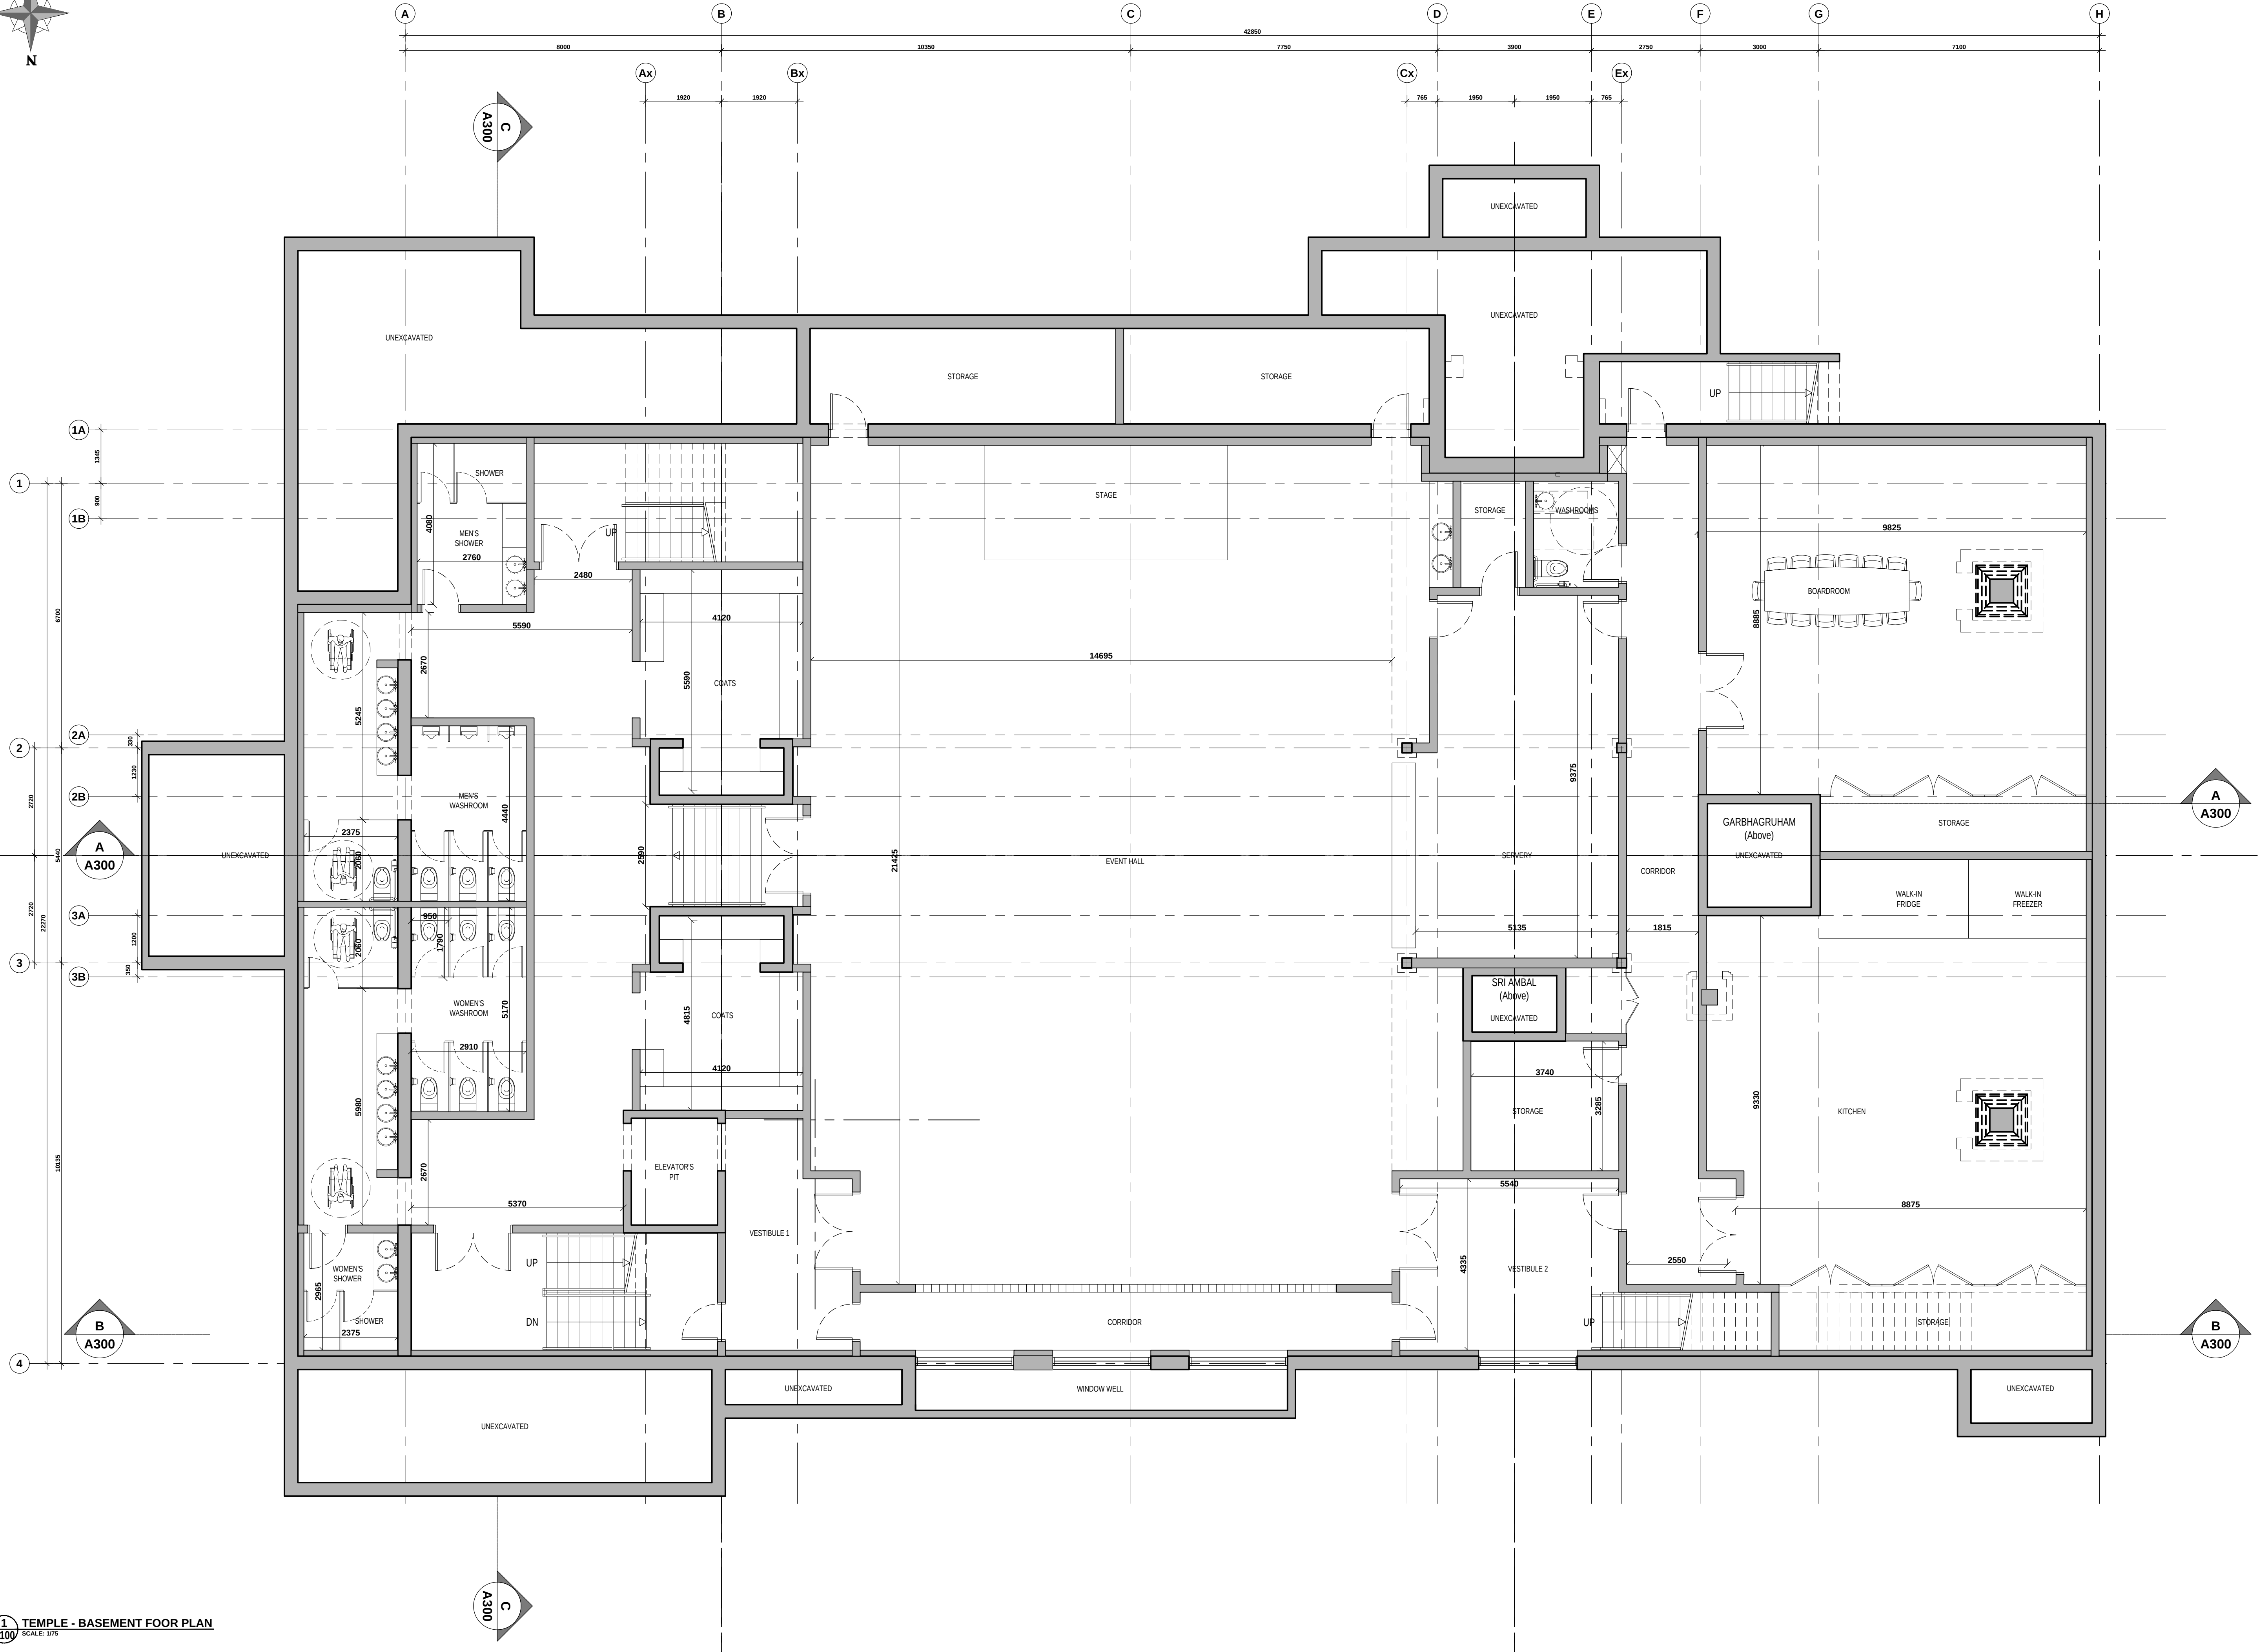
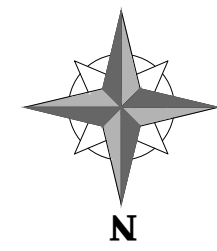


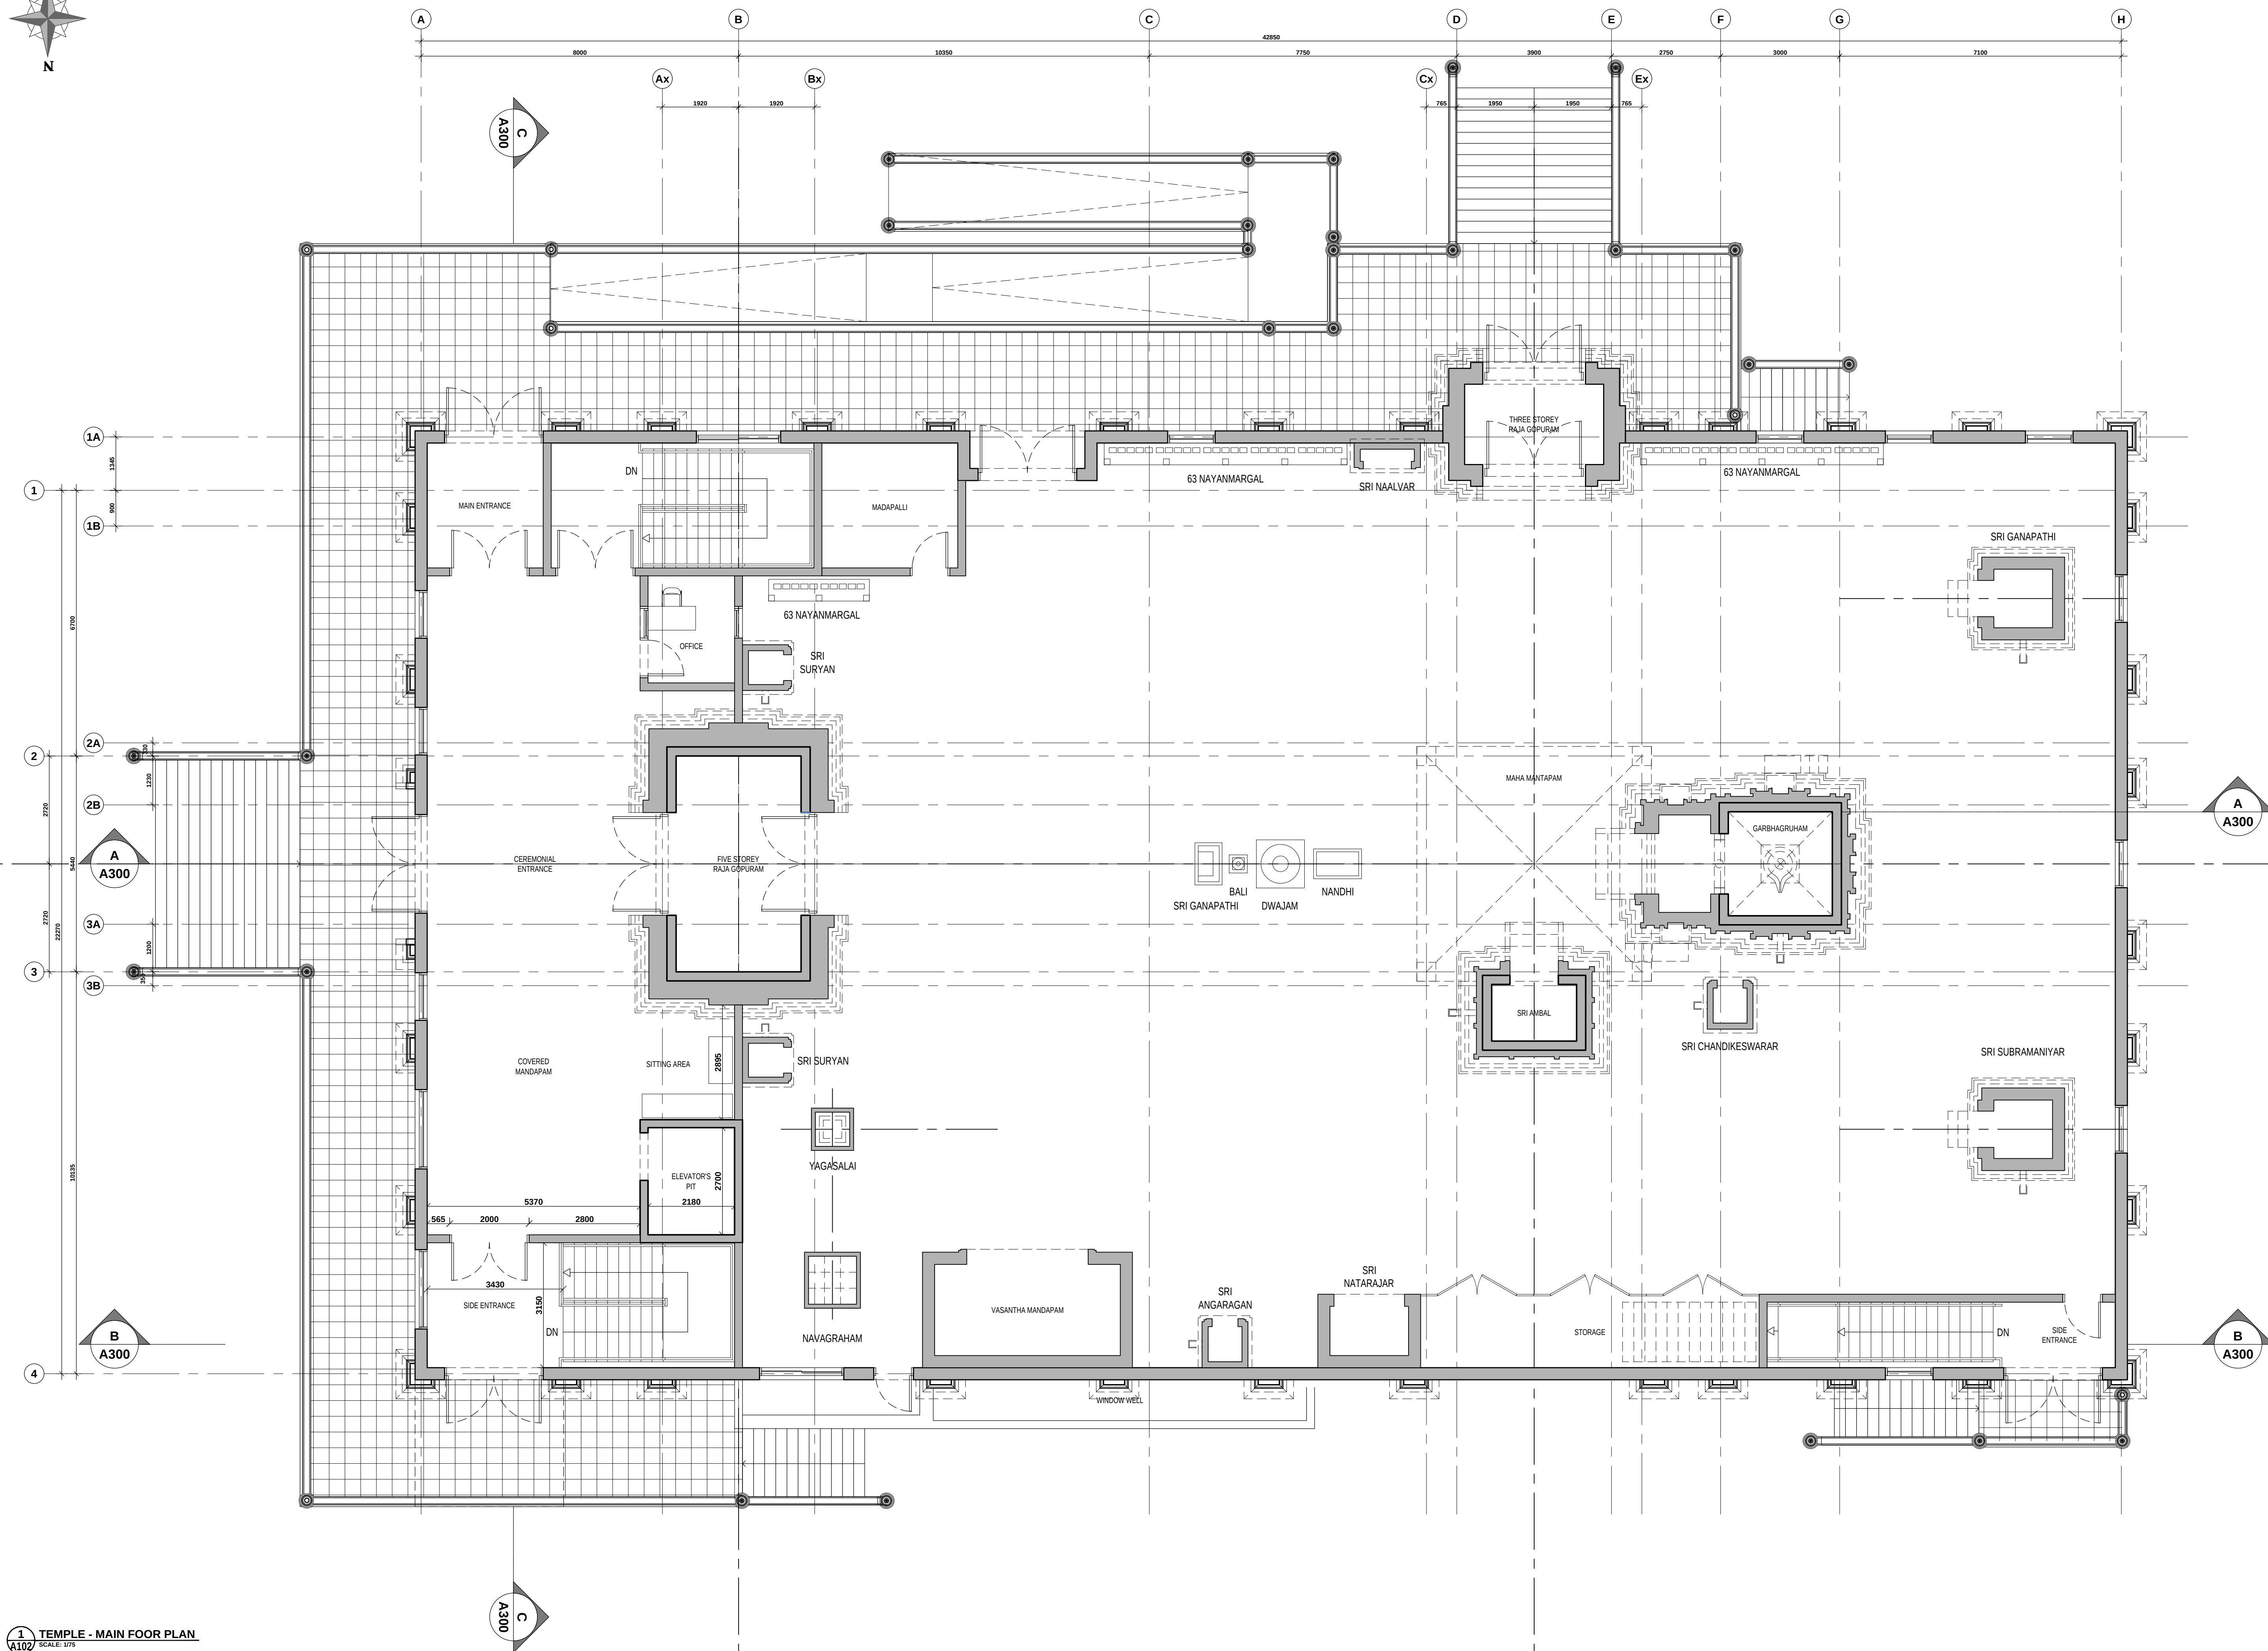

10	ISSUED FOR SITE PLAN CONTROL SUBMISSION	2025-06-20
09	ISSUED FOR COORDINATION	2025-05-13
08	ISSUED FOR REVIEW	2025-04-09
07	ISSUED FOR REVIEW	2025-04-03
06	ISSUED FOR COORDINATION	2025-03-06
05	ISSUED FOR COORDINATION	2024-10-04
04	ISSUED FOR COORDINATION	2024-09-26
04	ISSUED FOR COORDINATION	2024-08-08
03	ISSUED FOR CIVIL COORDINATION	2024-05-21
02	ISSUED FOR CLIENT REVIEW	2024-04-09
01	ISSUED FOR PHASE I PRE-CONSULT	2024-03-01
No.	REVISIONS	DATE

NOT AUTHENTIC UNLESS SIGNED AND DATED

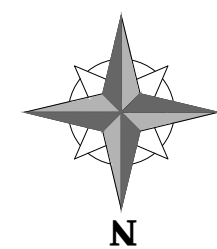

1 TEMPLE - MAIN FOOR PLAN
A102 SCALE: 1/75

OWNER NAME & ADDRESS
Vallavambiga Sri Taiyalnayaki Sametha Vaithiyanathan Swamy Koil Inc. Kugendran Sabaratnam 2104 Roger Stevens Rd North Gower, ON, K0A 2T0

ARCHITECT
OM P. MADAN ARCHITECT
B. Arch.; OAA; MRAIC;

APPLICANT AND DESIGNER
P-SQUARED CONCEPTS INC.

PROJECT TEAM (ENGINEERS)



D.B. Gray Engineering Inc.

James B. Lannox & Associates
LANDSCAPE ARCHITECTS
J.D. BARNES
 BARNES & NOBLE
 BOOKS & MORE

10	ISSUED FOR SITE PLAN CONTROL SUBMISSION	2025-06-20
09	ISSUED FOR COORDINATION	2025-05-13
08	ISSUED FOR REVIEW	2025-04-09
07	ISSUED FOR REVIEW	2025-04-03
06	ISSUED FOR COORDINATION	2025-03-06
05	ISSUED FOR COORDINATION	2024-10-04
04	ISSUED FOR COORDINATION	2024-09-26
04	ISSUED FOR COORDINATION	2024-08-08
03	ISSUED FOR CIVIL COORDINATION	2024-05-21
02	ISSUED FOR CLIENT REVIEW	2024-04-09
01	ISSUED FOR PHASE I PRE-CONSULT	2024-03-01
No.	REVISIONS	DATE

NOT AUTHENTIC UNLESS SIGNED AND DATED

P²
Concepts
2200 THURSTON DR., UNIT 20
OTTAWA, ONTARIO, K1G 6H6

DESIGNED BY:	DRAWN BY:	APPROVED BY:
S.A.	P.S.	P.R.

PROJEC

NEW OTTAWA SIVAN TEMPLE



DRAWING TITLE

PROPOSED TEMPLE
MAIN FLOOR PLANPROJECT NO.
0399


DATE
JUNE, 20, 2025

A102


D07-12-25-0049

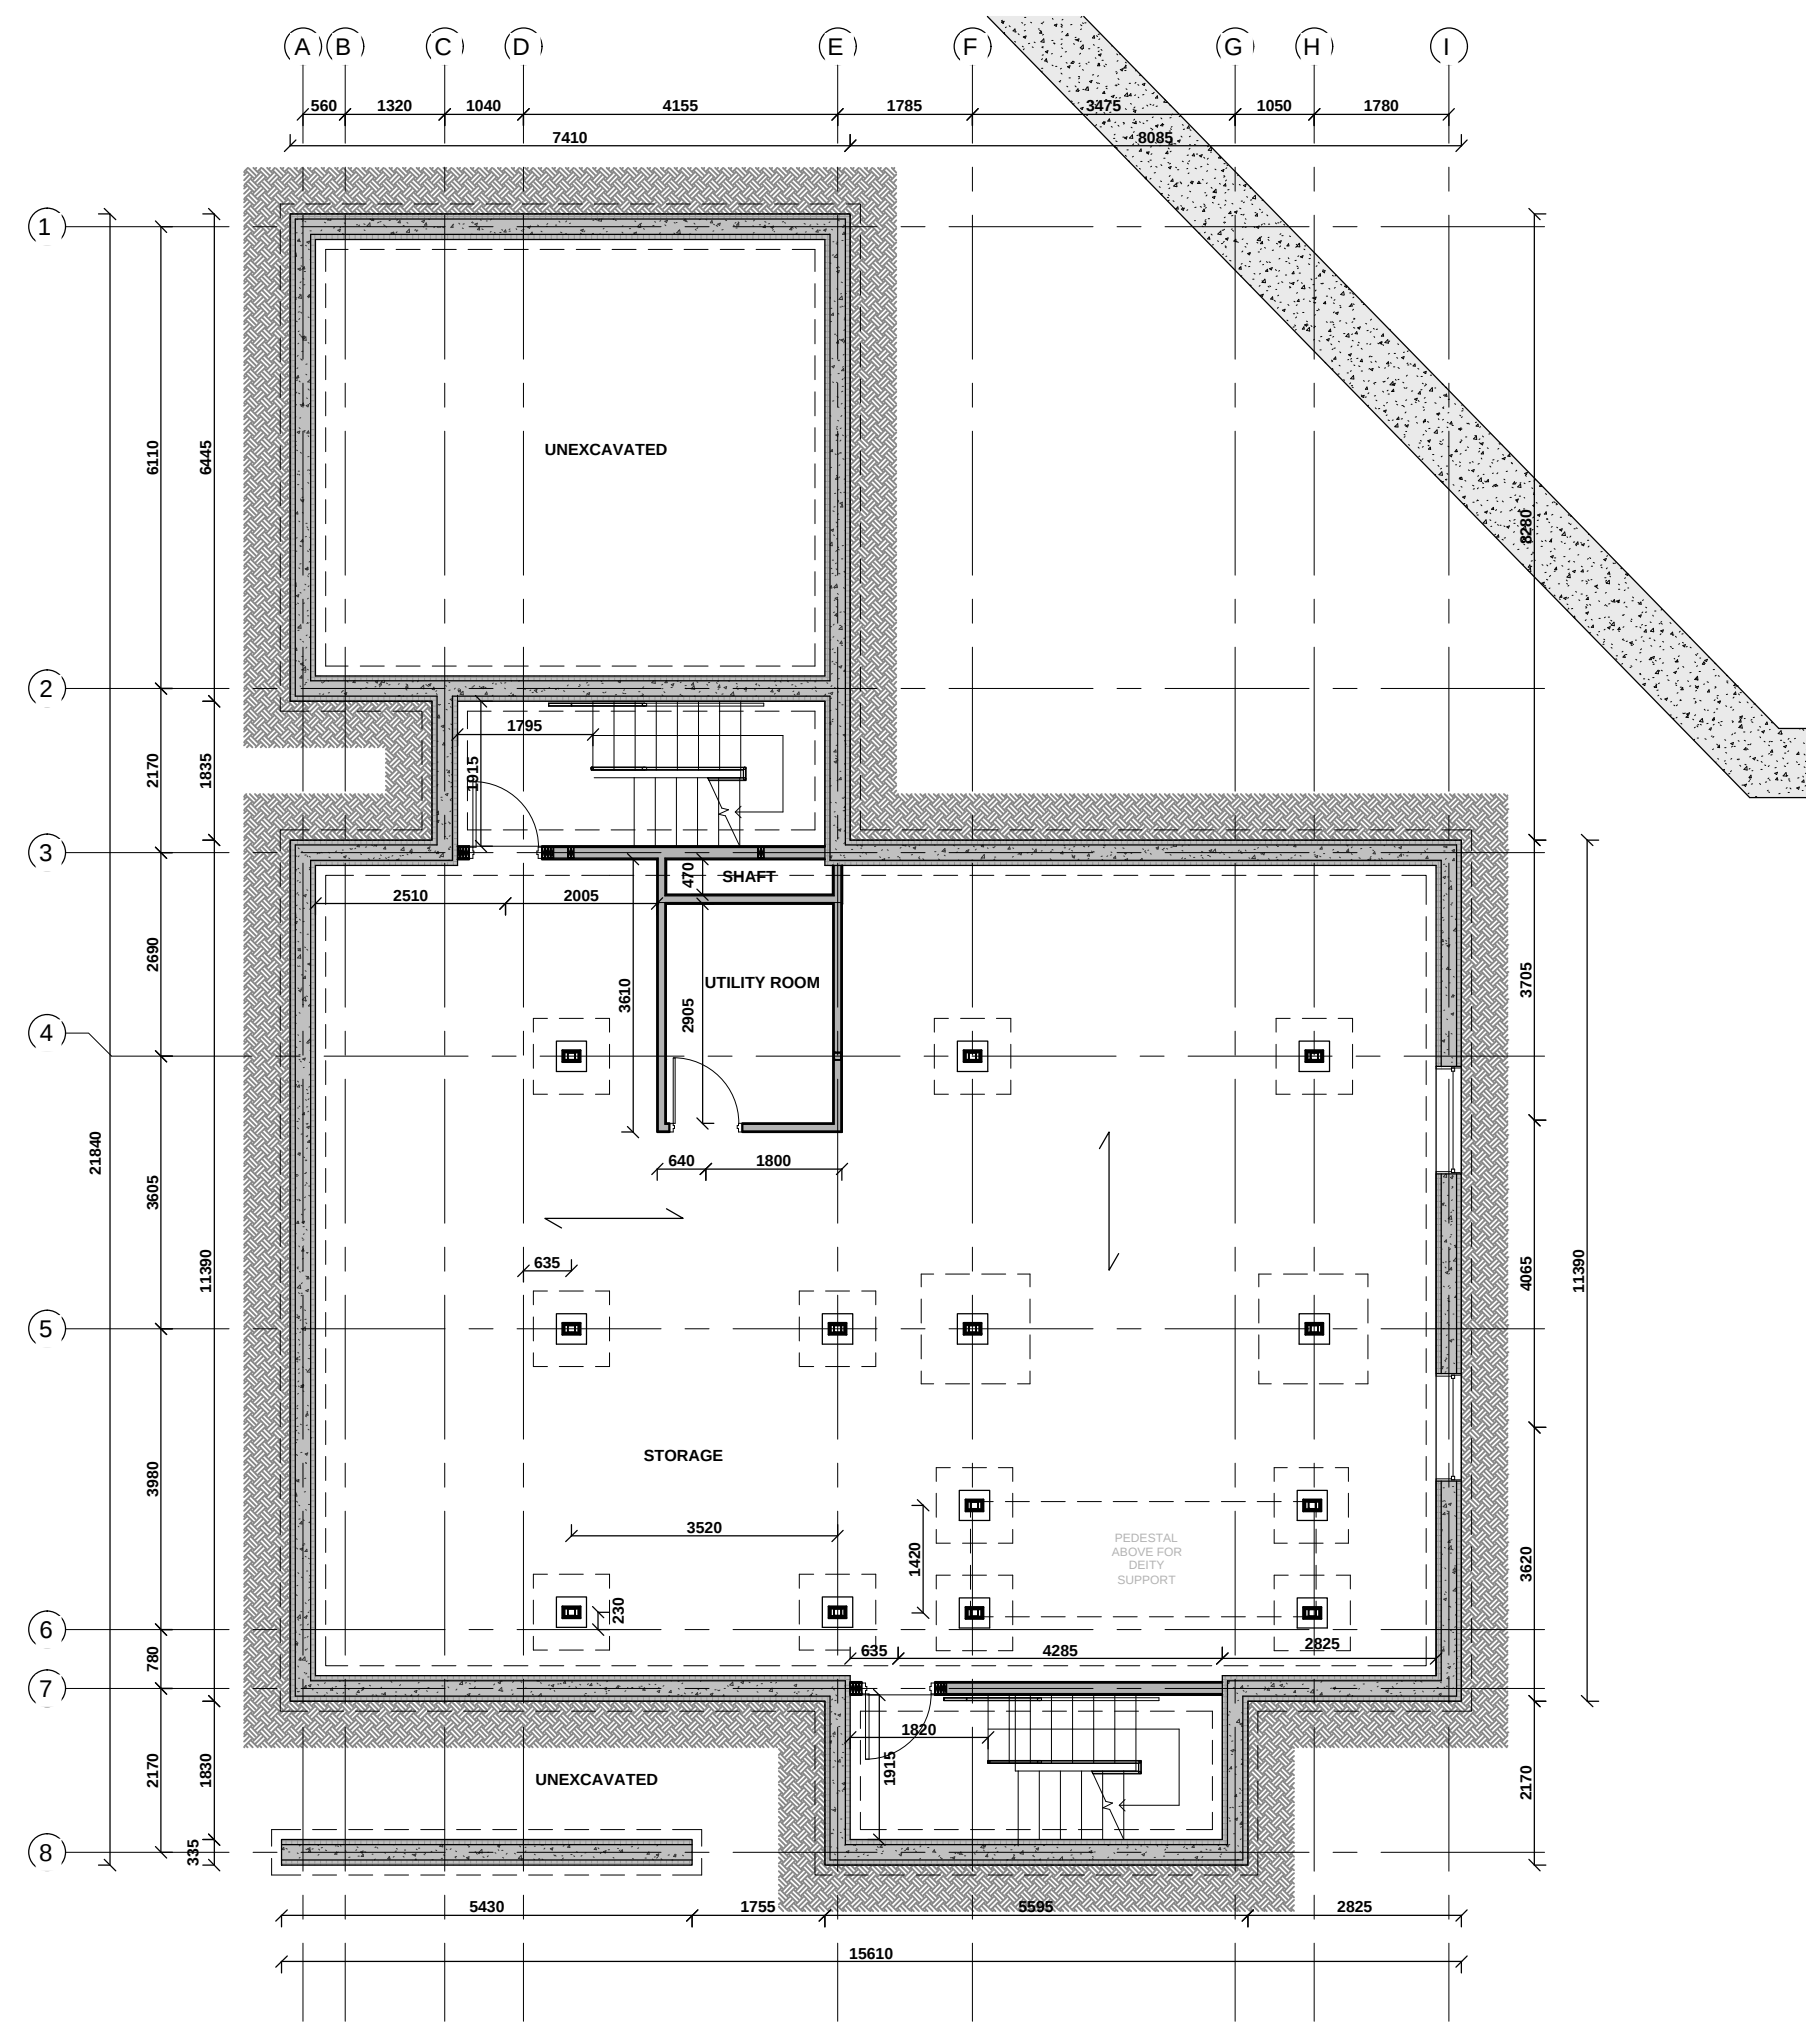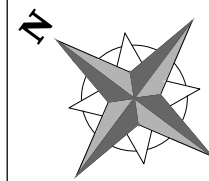


1 BASEMENT FLOOR PLAN
SCALE: 1/100

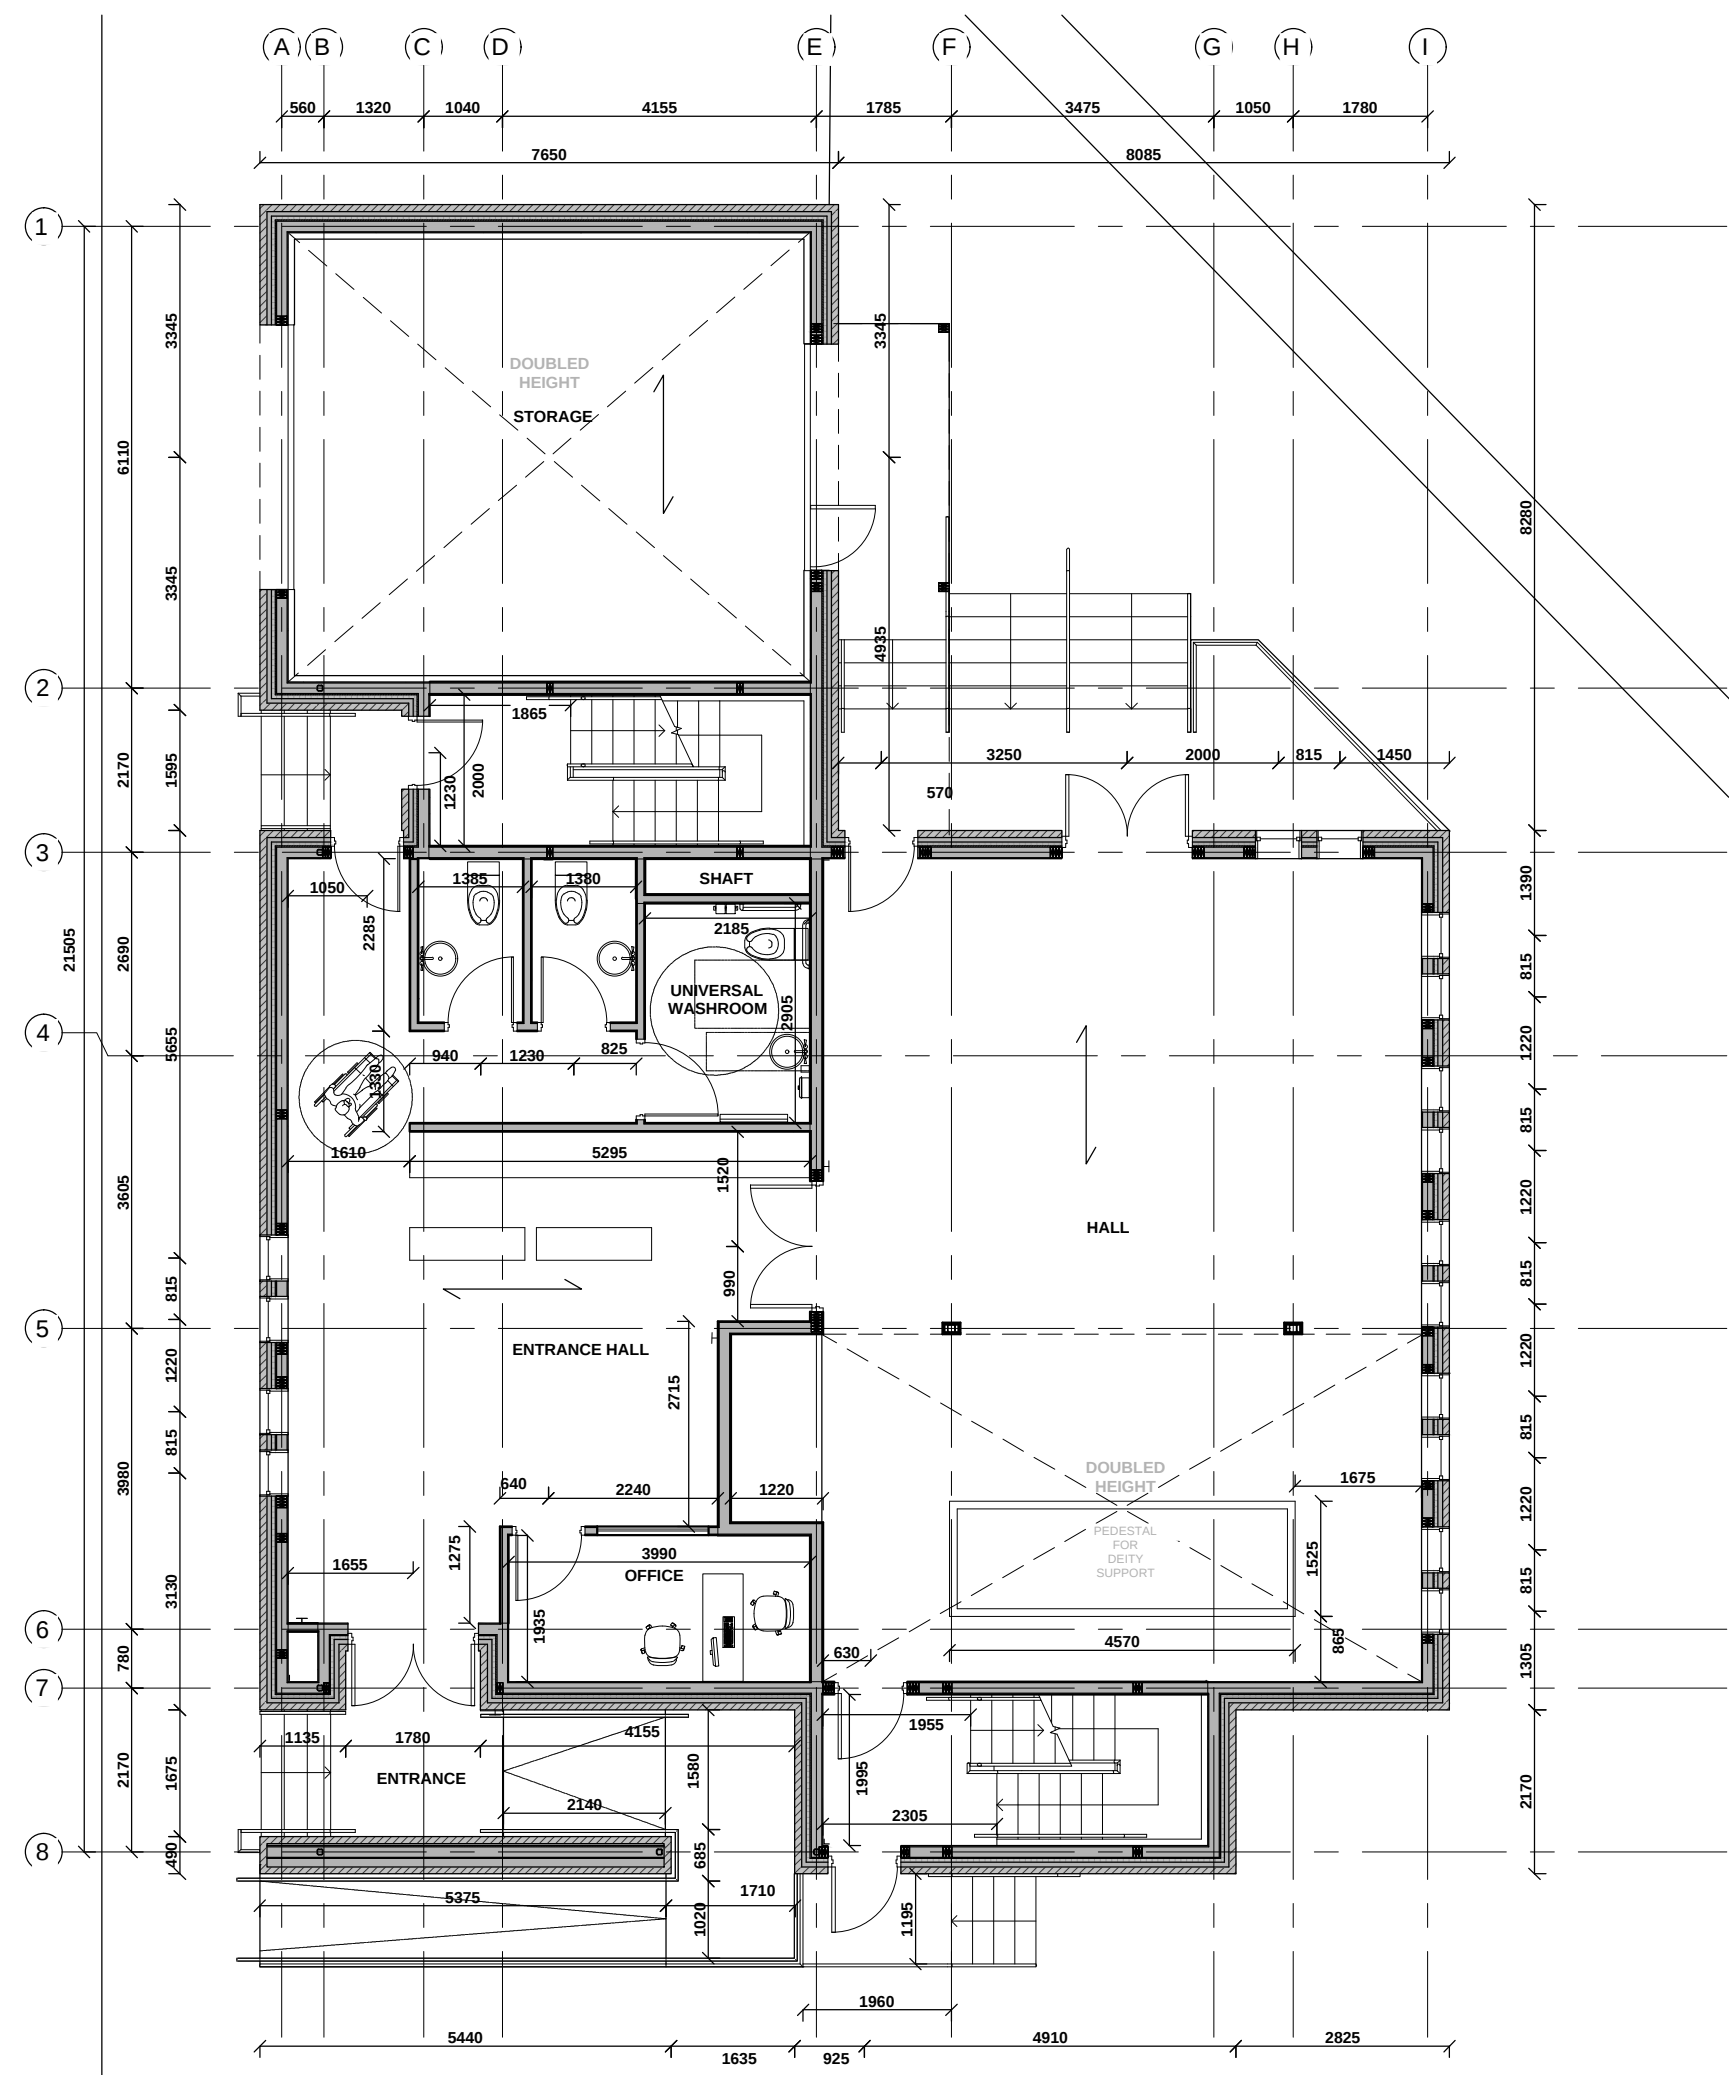

2 FIRST FLOOR PLAN
SCALE: 1/100

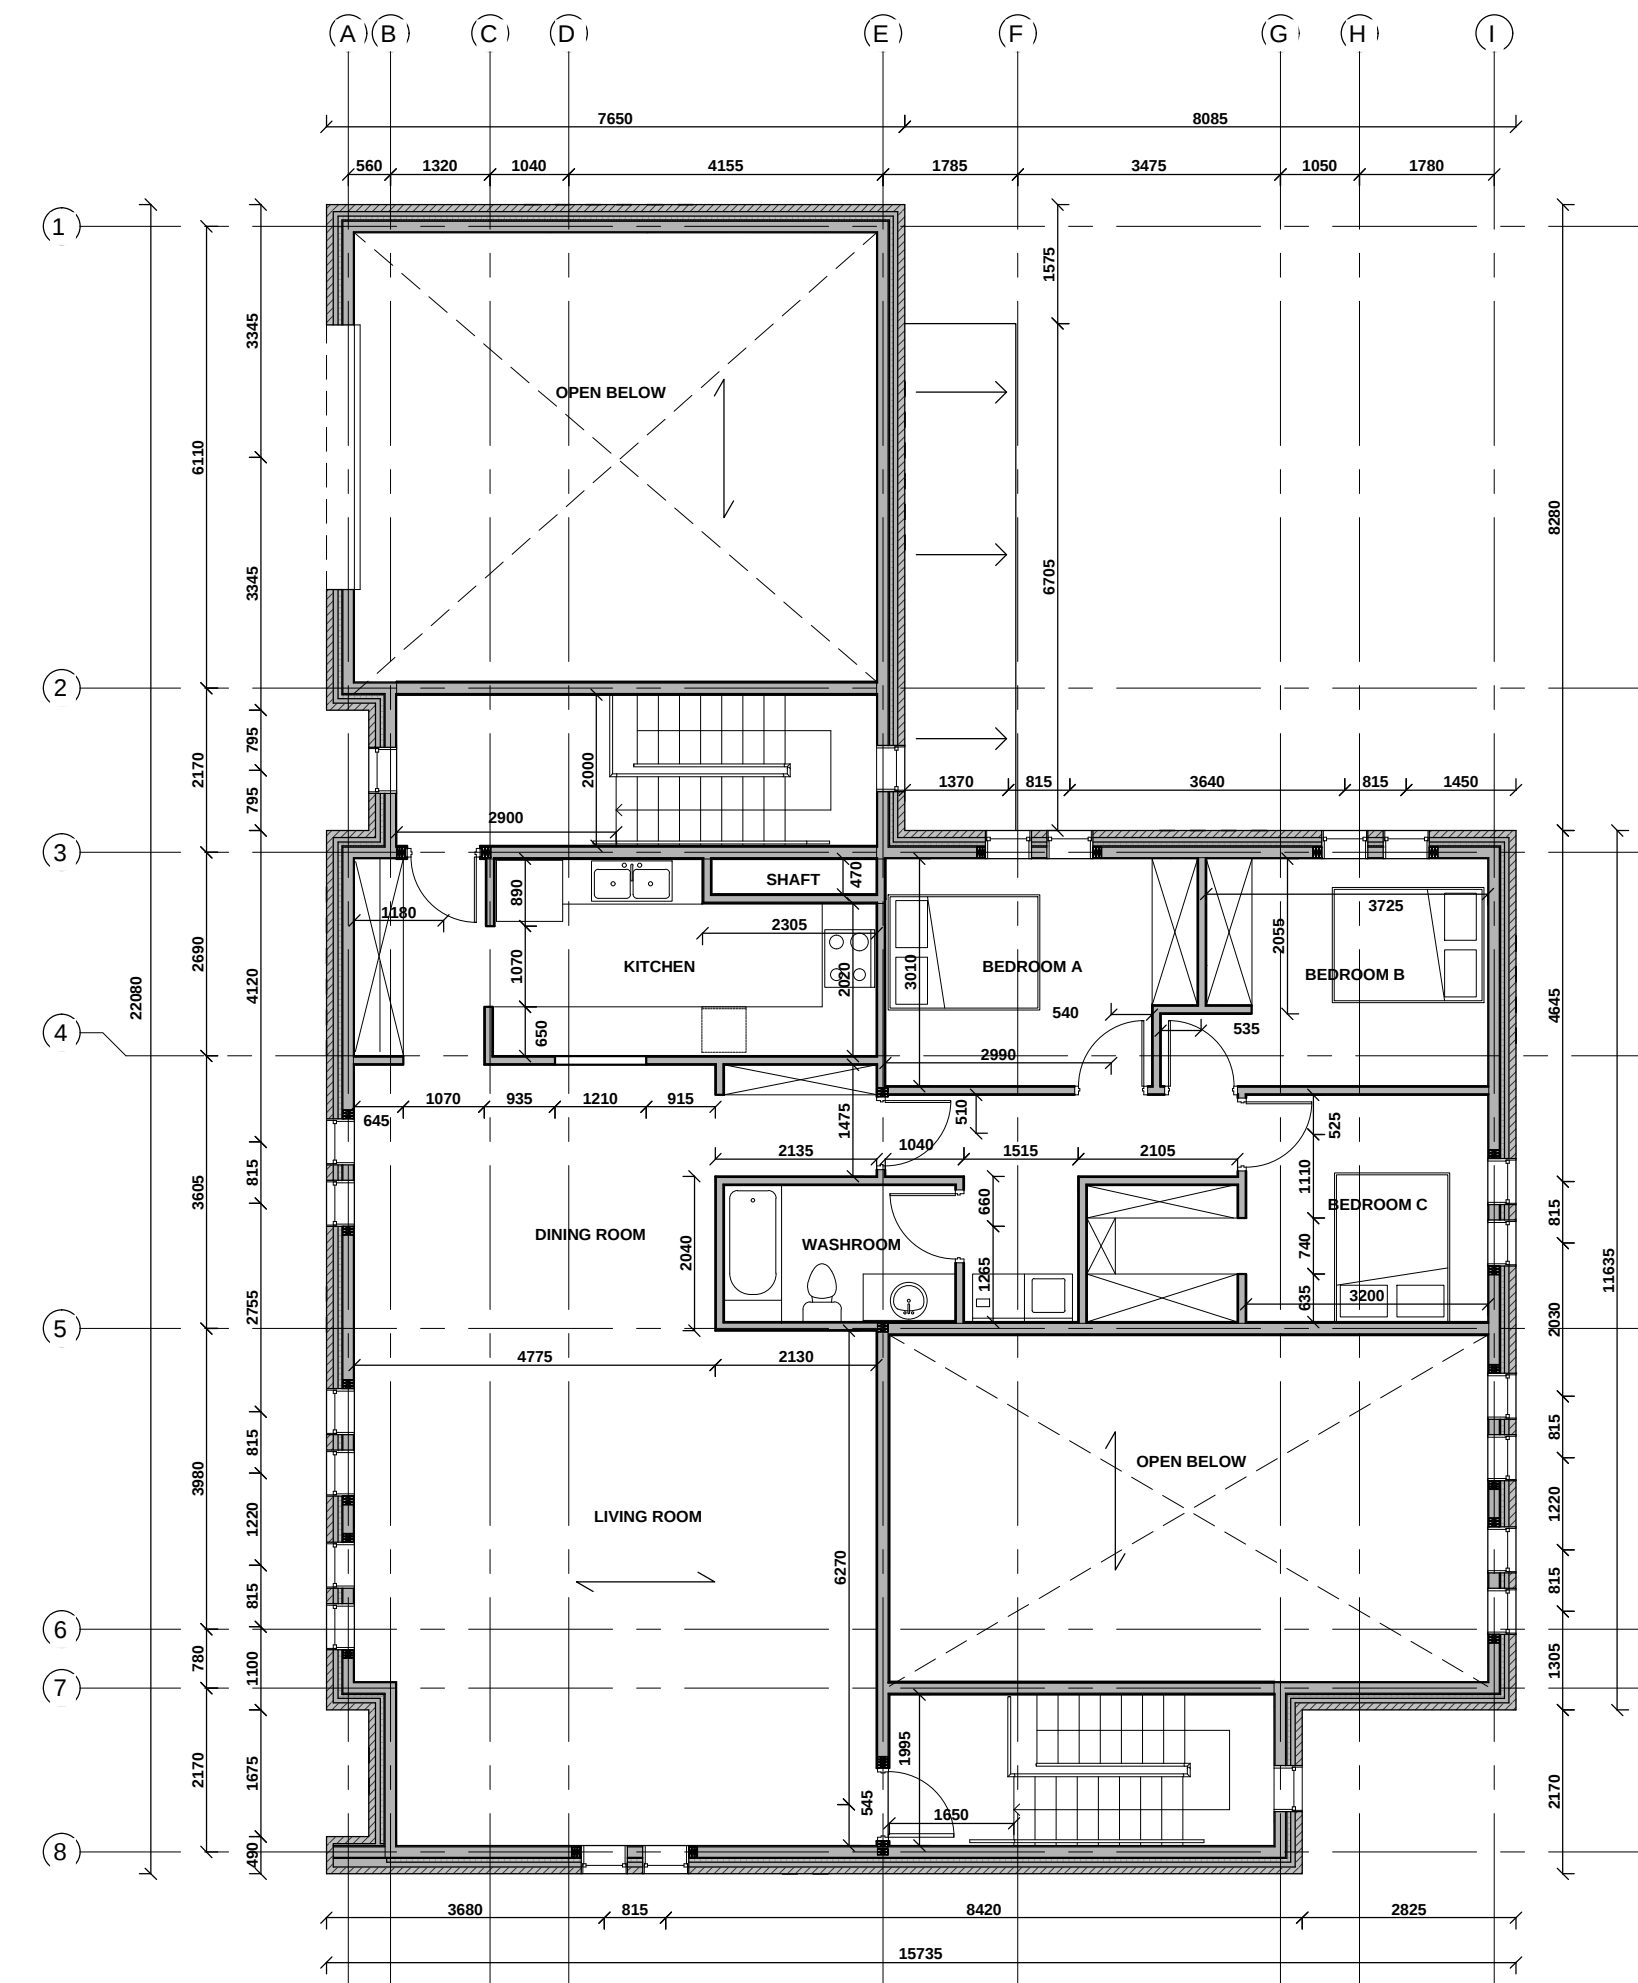

3 SECOND FLOOR PLAN
SCALE: 1/100

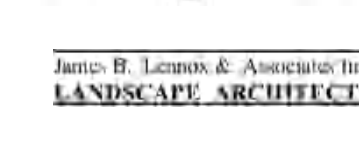

10	ISSUED FOR SITE PLAN CONTROL SUBMISSION	2025-06-20
09	ISSUED FOR COORDINATION	2025-05-13
08	ISSUED FOR REVIEW	2025-04-09
07	ISSUED FOR REVIEW	2025-04-03
06	ISSUED FOR COORDINATION	2025-03-06
05	ISSUED FOR COORDINATION	2024-10-04
04	ISSUED FOR COORDINATION	2024-09-26
04	ISSUED FOR COORDINATION	2024-08-08
03	ISSUED FOR CIVIL COORDINATION	2024-05-21
02	ISSUED FOR CLIENT REVIEW	2024-04-09
01	ISSUED FOR PHASE I PRE-CONSULT	2024-03-01
No.	REVISIONS	DATE

NOT AUTHENTIC UNLESS SIGNED AND DATED



DESIGNED BY: S.A. DRAWN BY: P.S. APPROVED BY: P.R.

PROJECT

NEW OTTAWA SIVAN TEMPLE

DRAWING TITLE

PROPOSED PRIEST RESIDENCE
FLOOR PLANS

PROJECT NO.
0399
DATE
JUNE, 20, 2025

A103