


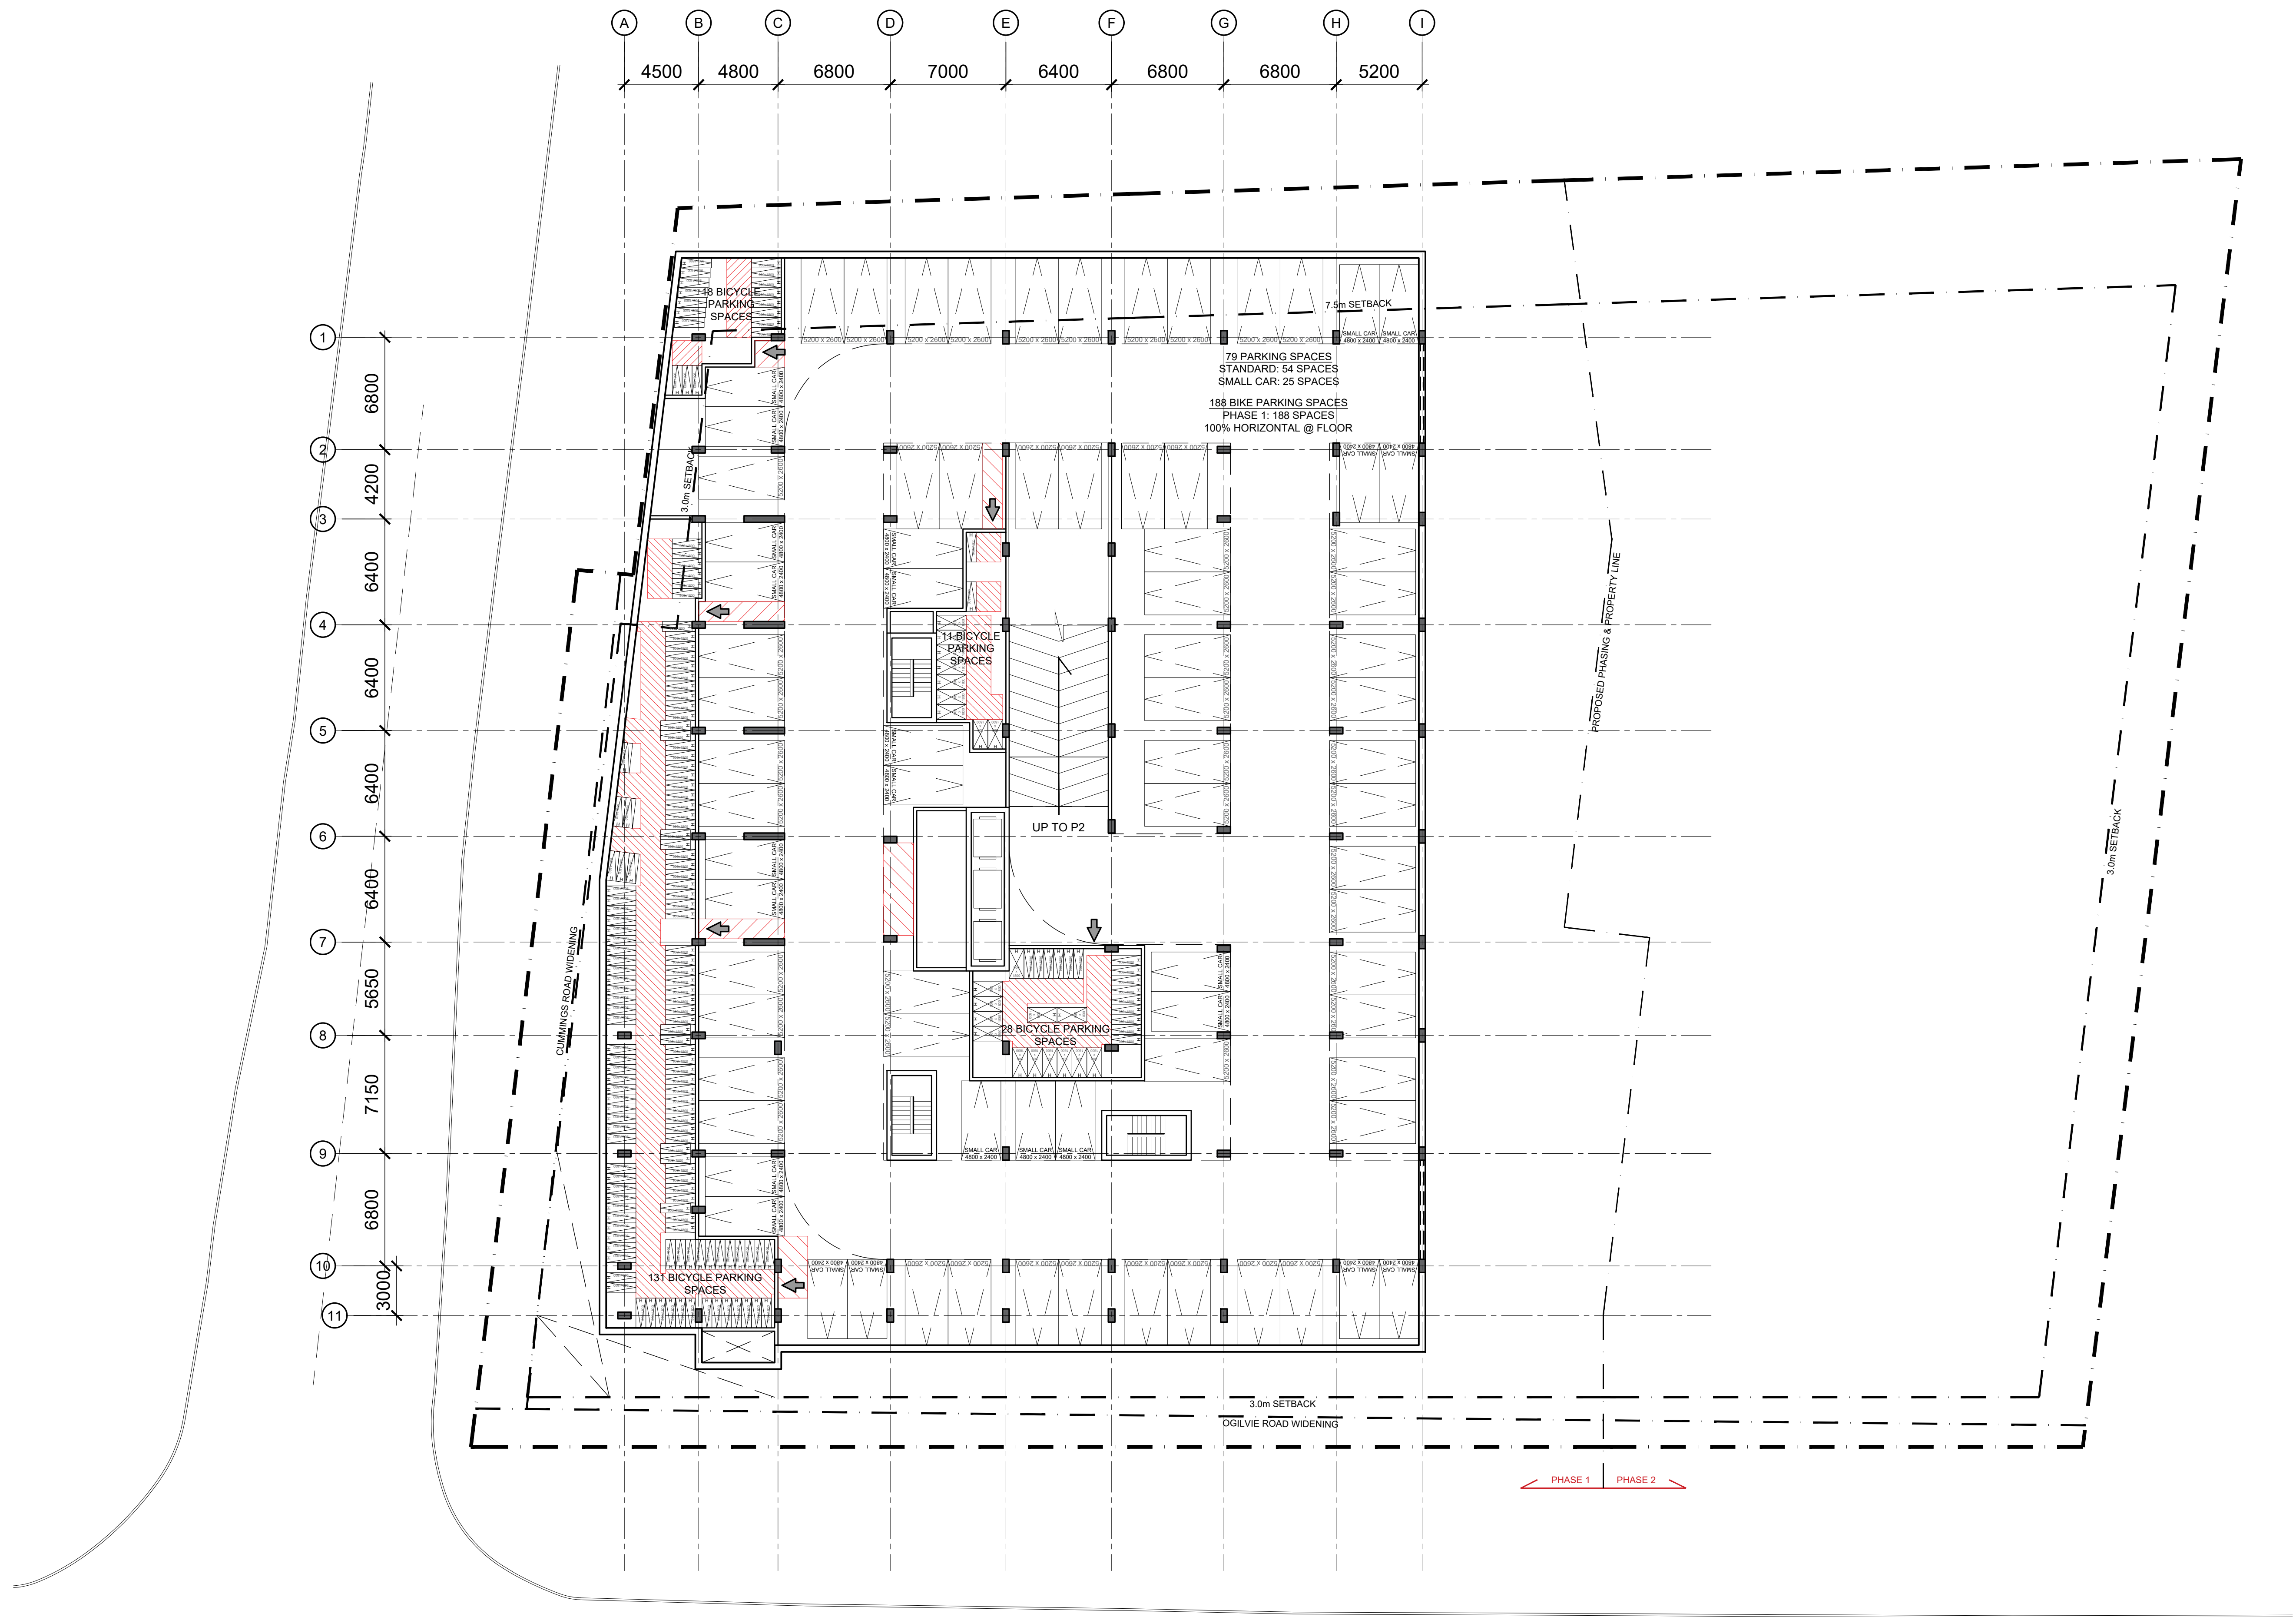

01 P3
A100 PARKING

SCALE = 1 : 200

IT IS THE RESPONSIBILITY OF THE APPROPRIATE CONTRACTOR TO CHECK AND VERIFY ALL DIMENSIONS ON SITE AND TO REPORT ALL ERRORS AND/OR OMISSIONS TO THE ARCHITECT.
ALL CONTRACTORS MUST COMPLY WITH ALL PERTINENT CODES AND BY-LAWS.
THIS DRAWING MAY NOT BE USED FOR CONSTRUCTION UNTIL SIGNED BY THE ARCHITECT.
DO NOT SCALE DRAWINGS.
COPYRIGHT RESERVED.

01	ISSUED FOR SPA	2025-04-23
----	----------------	------------

No.	DESCRIPTION	DATE
-----	-------------	------

REVISIONS:

ARCHITECT SEAL:

ONTARIO ASSOCIATION
ARCHITECTS
MICHAEL REID
LICENCE
8667

NORTH ARROW:

PROJECT NORTH

CLIENT:

TCU

ARCHITECT:

rla/architecture

PROJECT TITLE:

1137 OGILVIE ROAD

CITY PROVINCE

SHEET TITLE:

P3 PLAN

DRAWN:	CHECKED:
LJM	KR
SCALE:	SHEET No.
AS NOTED	
PROJECT No.	
2420	


A100

PEN STYLE: 0-RLA-MASTER-100%.db

PAPER SIZE: ANSI Full Bleed F (28.00 X 40.00 inches)

F:\2024\2420 - 1151 Ogilvie Rd\01 Design Development\02 Concept Design\01 CAD\0 Phase 1\2420_Ogilvie Road_Plan Studies_Phase 1.dwg\LOT SCALE: 1:25.25

PLOT DATE: Wednesday, April 23, 2025

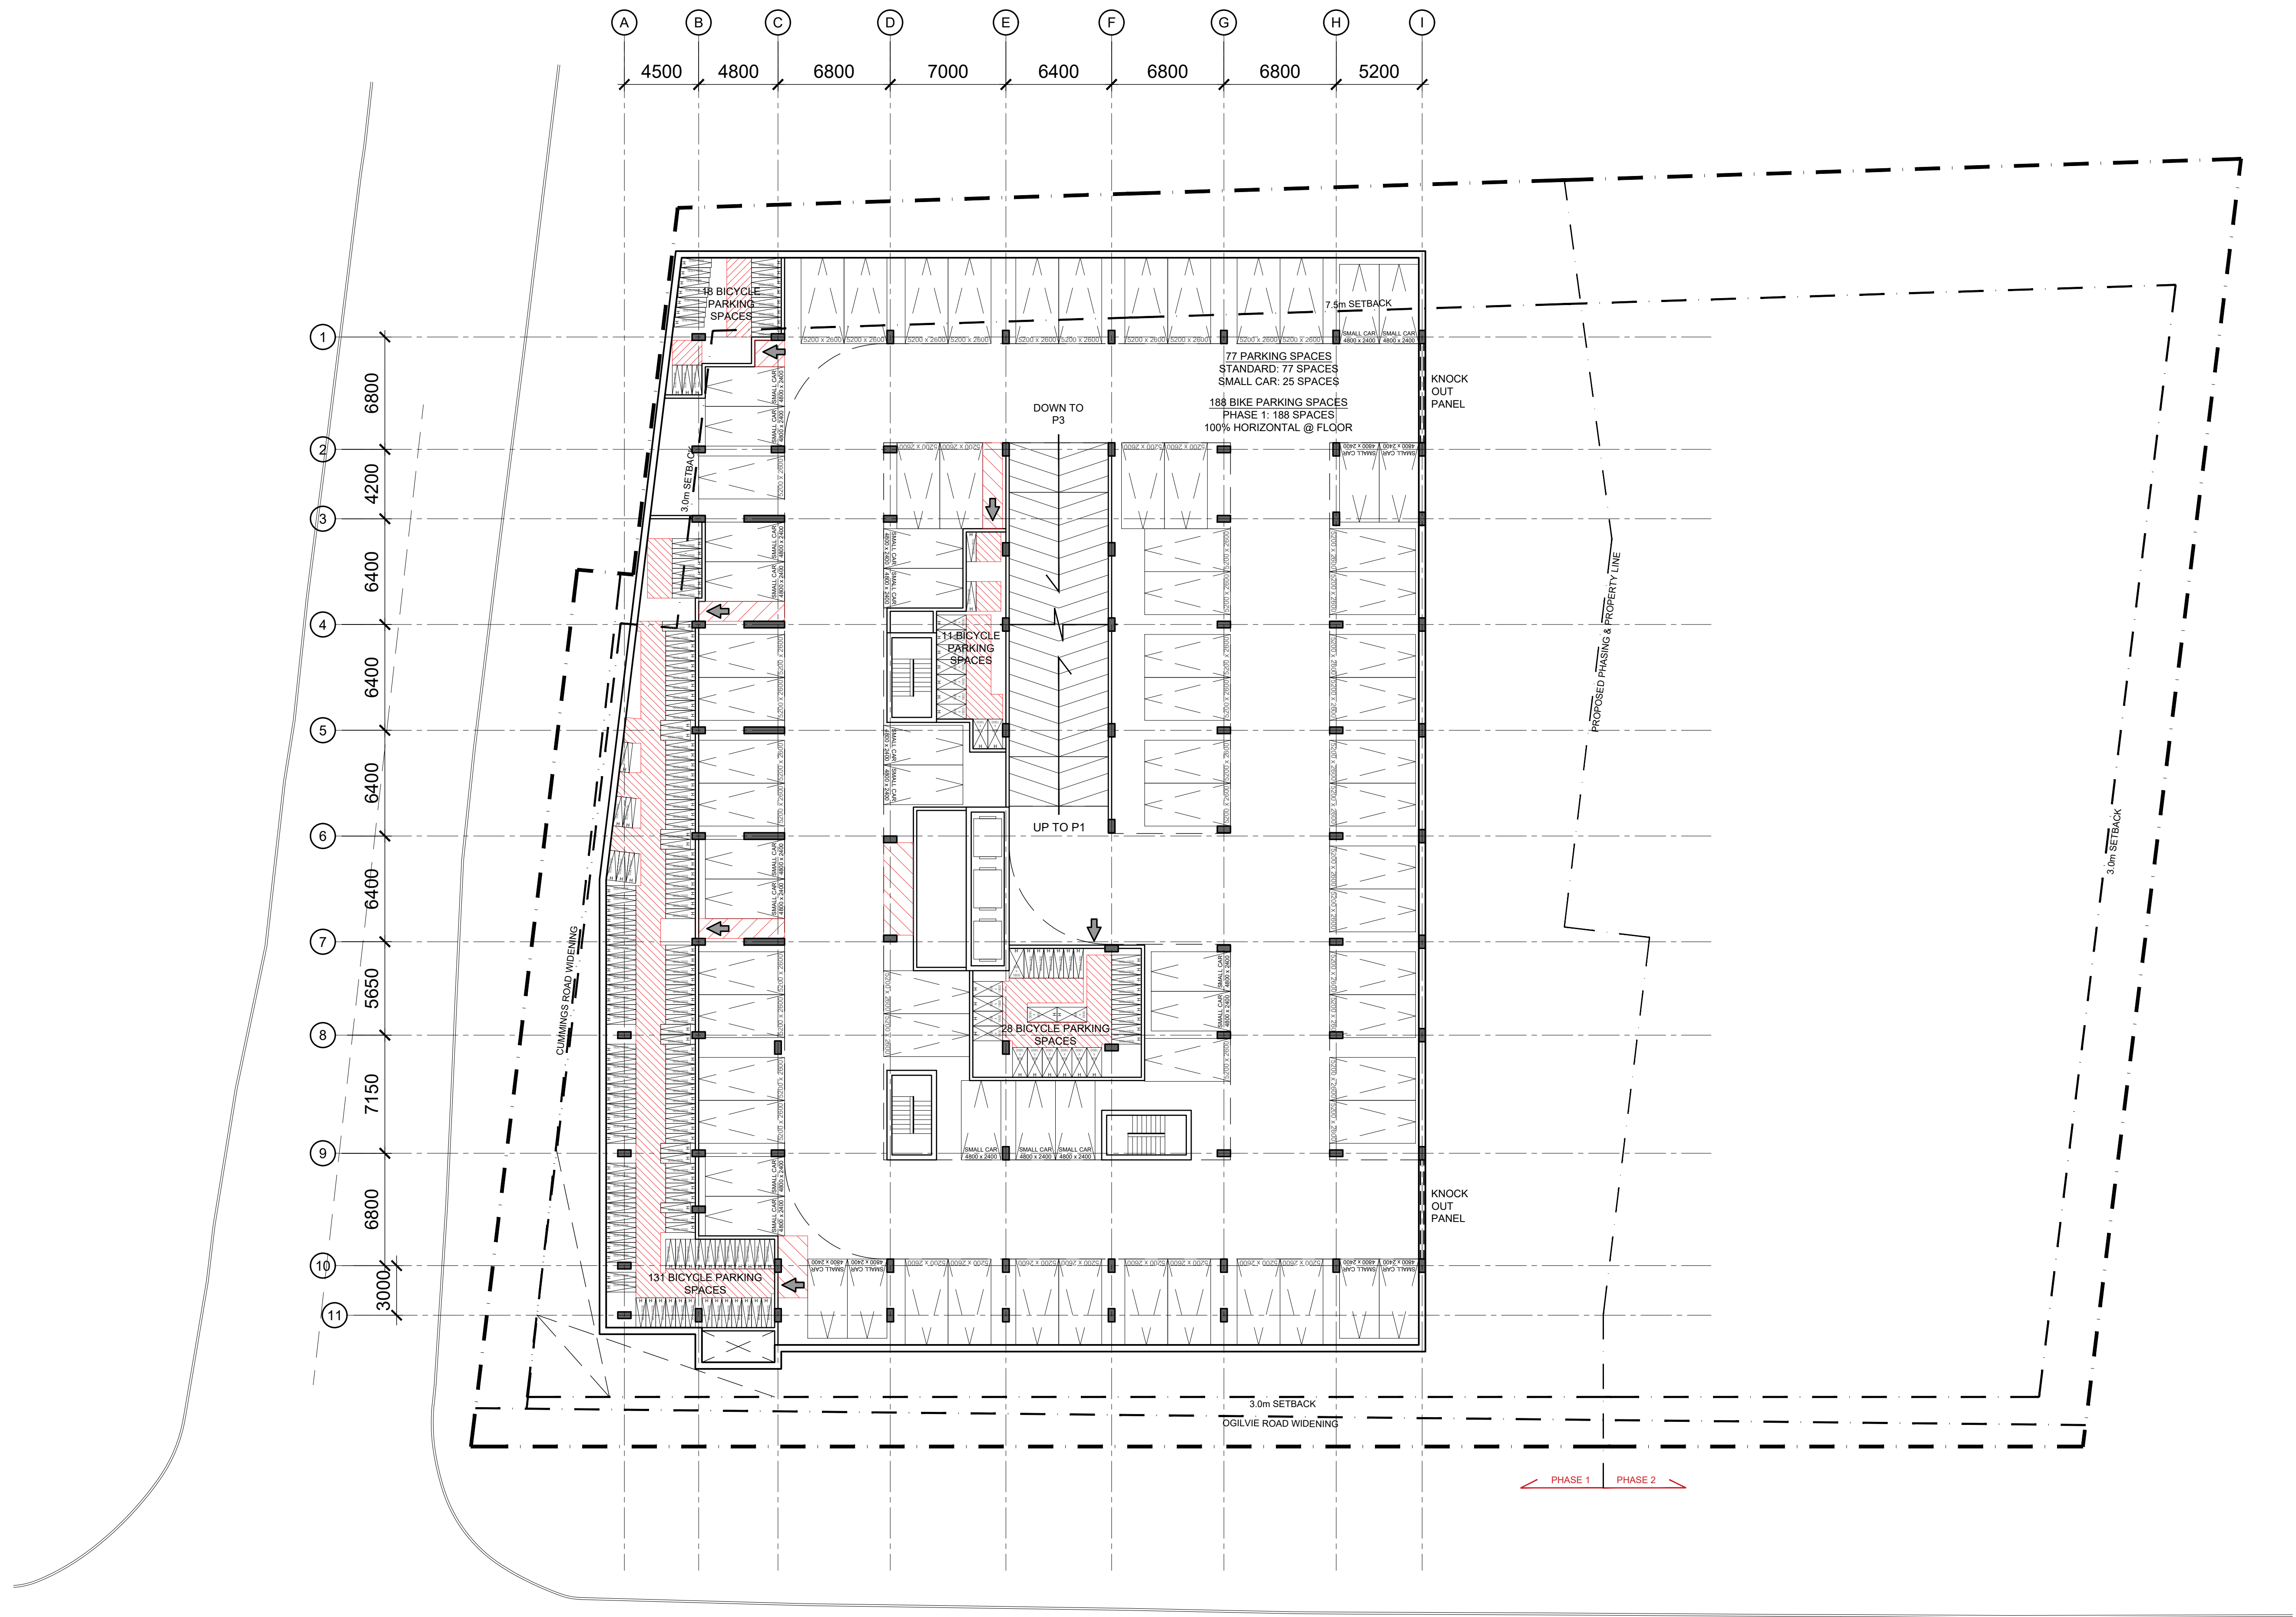

01
A101

P2
PARKING

SCALE = 1 : 200

IT IS THE RESPONSIBILITY OF THE APPROPRIATE CONTRACTOR TO CHECK AND VERIFY ALL DIMENSIONS ON SITE AND TO REPORT ALL ERRORS AND/OR OMISSIONS TO THE ARCHITECT.
ALL CONTRACTORS MUST COMPLY WITH ALL PERTINENT CODES AND BY-LAWS.
THIS DRAWING MAY NOT BE USED FOR CONSTRUCTION UNTIL SIGNED BY THE ARCHITECT.
DO NOT SCALE DRAWINGS.
COPYRIGHT RESERVED.

01	ISSUED FOR SPA	2025-04-23
----	----------------	------------

No.	DESCRIPTION	DATE
-----	-------------	------

REVISIONS:

ARCHITECT SEAL:

ONTARIO ASSOCIATION
ARCHITECTS
MICHAEL REID
LICENCE
8667

NORTH ARROW:

PROJECT NORTH

CLIENT:

TC
+U

ARCHITECT:

rla/architecture

PROJECT TITLE:

1137 OGILVIE ROAD

CITY: PROVINCE:

SHEET TITLE:

P2 PLAN


DRAWN:	CHECKED:
LJM	KR
SCALE:	SHEET No.
AS NOTED	A101
PROJECT No.	
2420	

PEN STYLE: 0-RLA-MASTER-100%.db


PAPER SIZE: ANSI Full Bleed F (28.00 X 40.00 inches)

F:\2024\2420 - 1151 Ogilvie Rd\01 Design Development\02 Concept Design\01 CAD\0_Plane 1\2420_Ogilvie Road_Plan Studies_Phase 1.dwg\LOT SCALE: 1:25.25

PLOT DATE: Wednesday, April 23, 2025

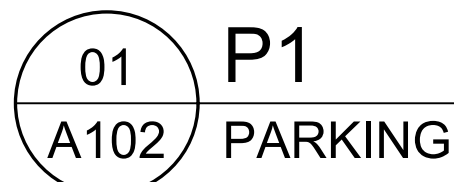

PLOT DATE: Wednesday, April 23, 2025

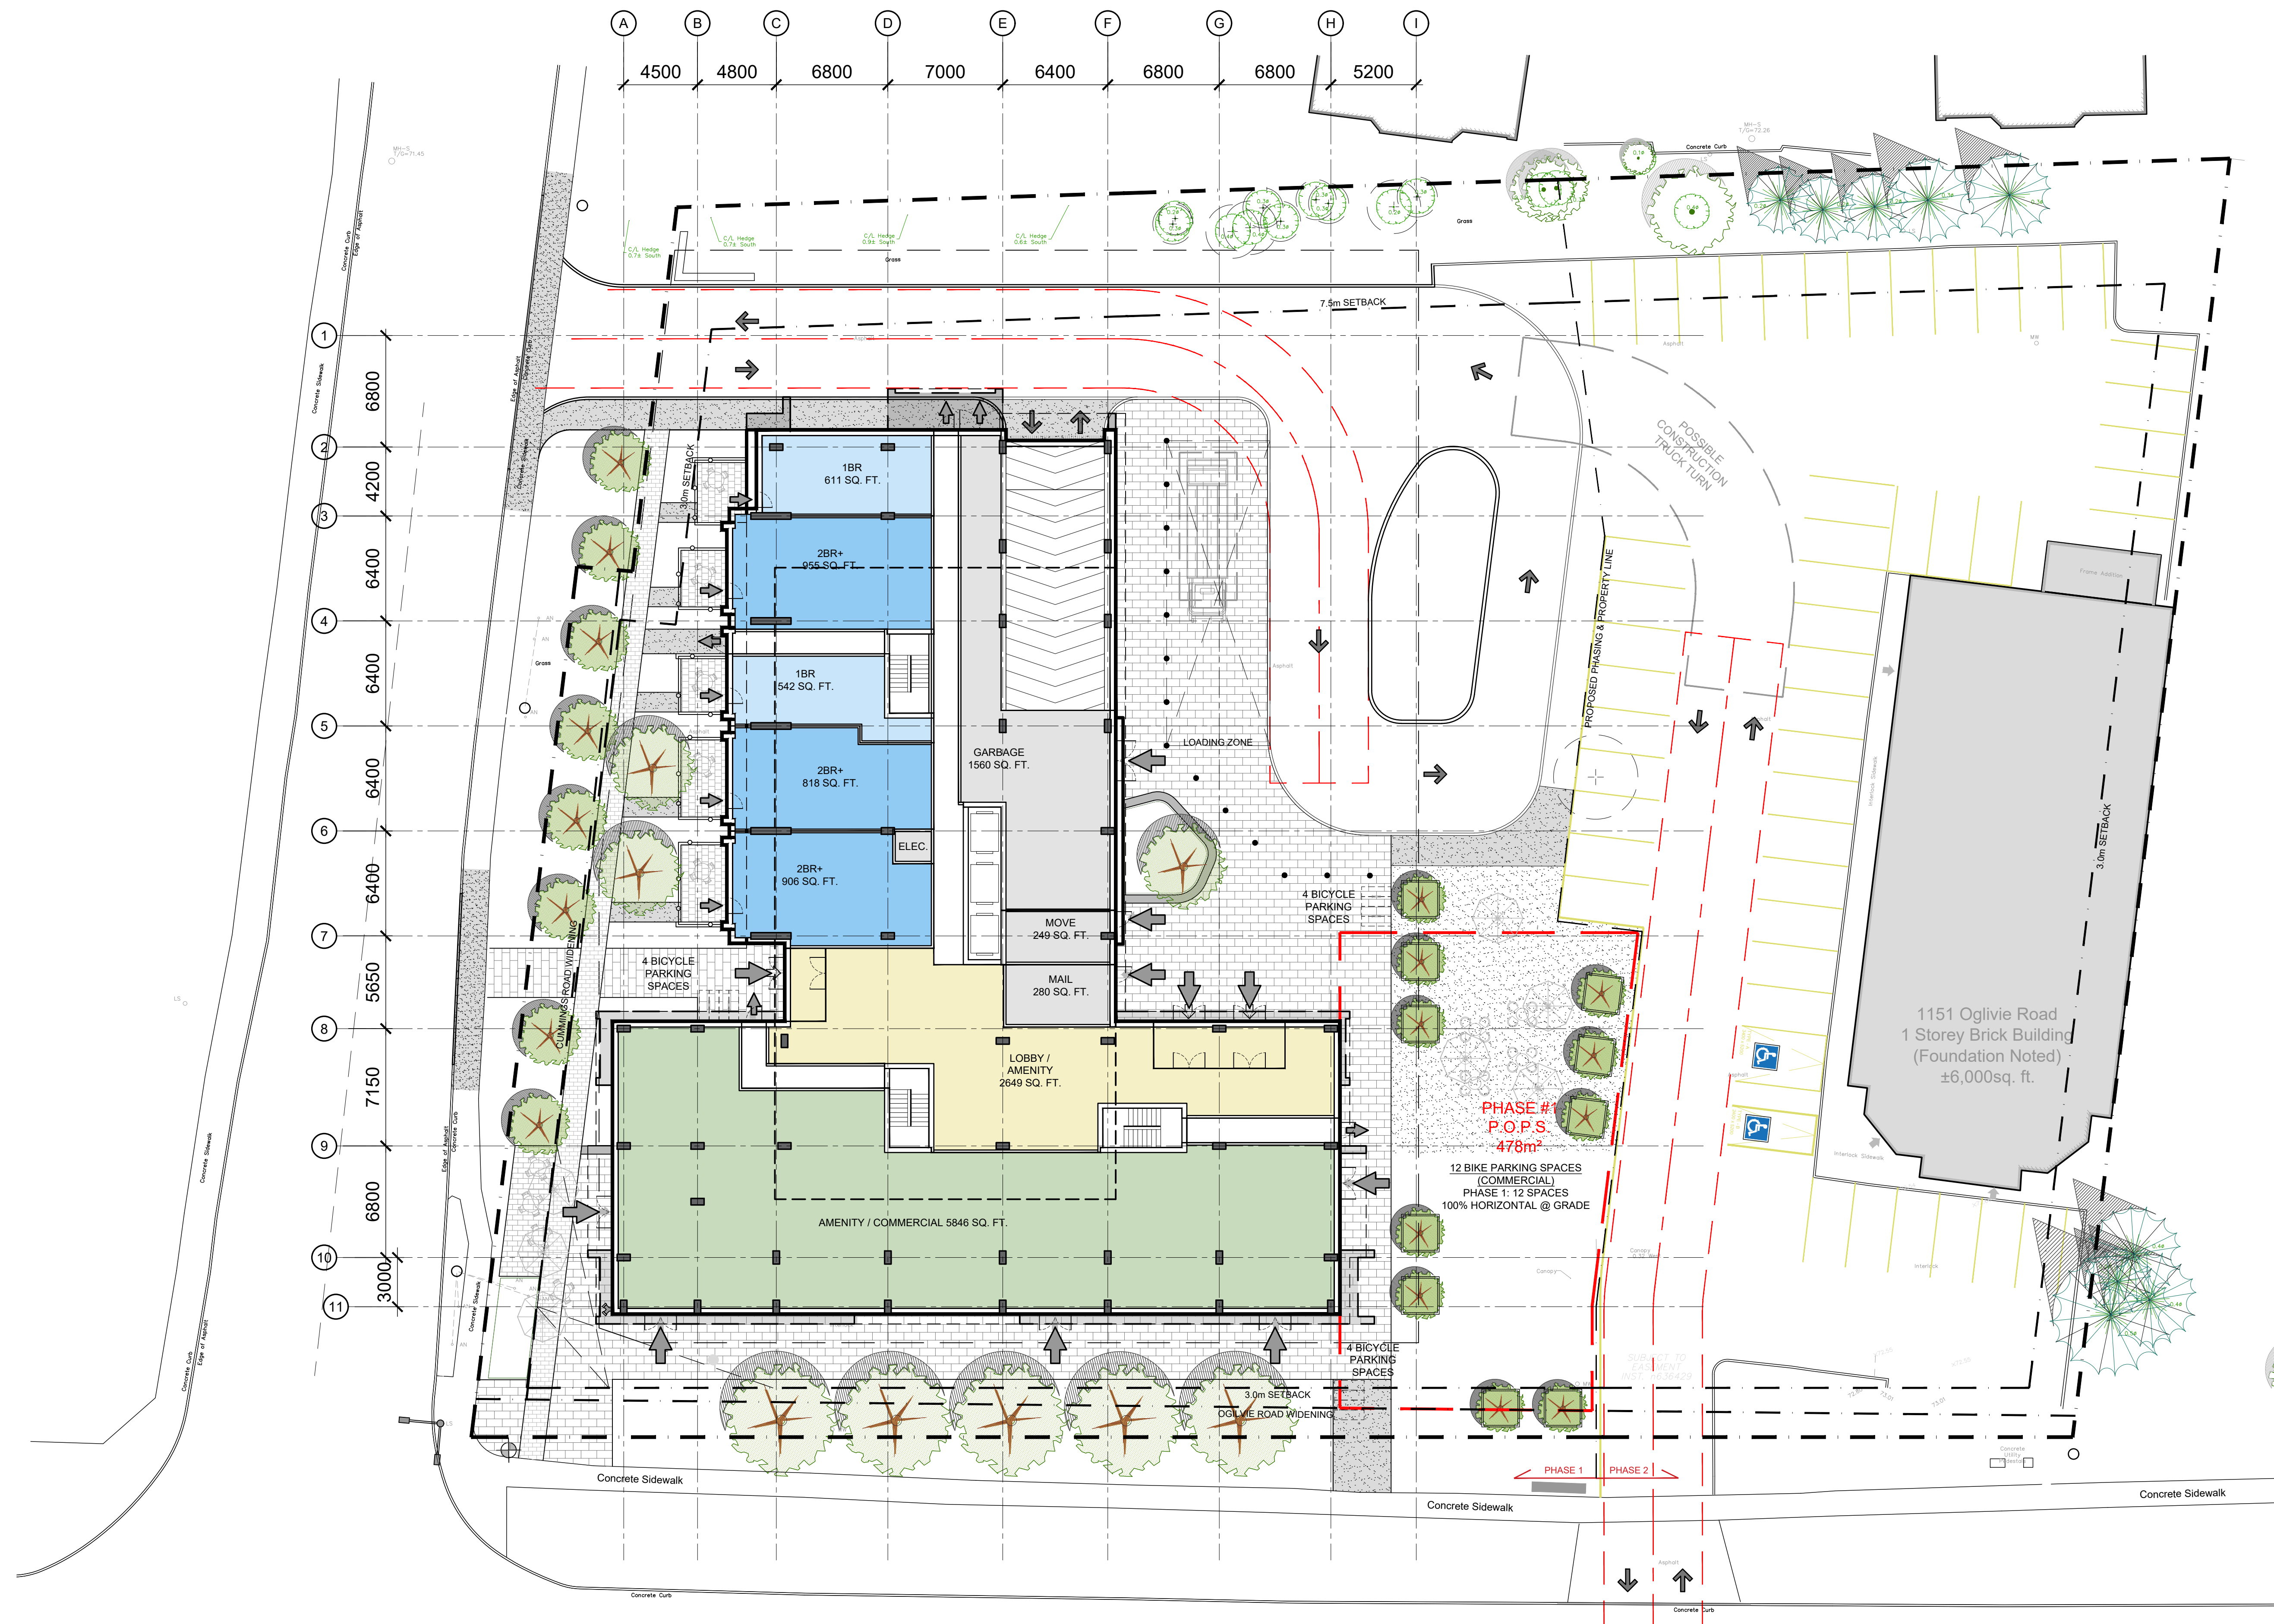

01 GROUND
A103 PODIUM

SCALE = 1 : 200

IT IS THE RESPONSIBILITY OF THE APPROPRIATE CONTRACTOR TO CHECK AND VERIFY ALL DIMENSIONS ON SITE AND TO REPORT ALL ERRORS AND/OR OMISSIONS TO THE ARCHITECT.

ALL CONTRACTORS MUST COMPLY WITH ALL PERTINENT CODES AND BY-LAWS.

THIS DRAWING MAY NOT BE USED FOR CONSTRUCTION UNTIL SIGNED BY THE ARCHITECT.

DO NOT SCALE DRAWINGS.

COPYRIGHT RESERVED.

01	ISSUED FOR SPA	2025-04-23
No.	DESCRIPTION	DATE
REVISIONS:		
ARCHITECT SEAL:	NORTH ARROW:	
ONTARIO ASSOCIATION ARCHITECTS RENEE REID LICENCE 8667		
CLIENT:		
TC +U		
ARCHITECT:		
r/a/architecture		
PROJECT TITLE:		
1137 OGILVIE ROAD		
CITY	PROVINCE	
SHEET TITLE:		
GROUND FLOOR PLAN		
DRAWN:	CHECKED:	
LJM	KR	
SCALE:	SHEET No.	
AS NOTED	A103	
PROJECT No.	2420	



01 L2-3
A104 PODIUM

SCALE = 1 : 200

IT IS THE RESPONSIBILITY OF THE APPROPRIATE CONTRACTOR TO CHECK AND VERIFY ALL DIMENSIONS ON SITE AND TO REPORT ALL ERRORS AND/OR OMISSIONS TO THE ARCHITECT.
ALL CONTRACTORS MUST COMPLY WITH ALL PERTINENT CODES AND BY-LAWS.
THIS DRAWING MAY NOT BE USED FOR CONSTRUCTION UNTIL SIGNED BY THE ARCHITECT.
DO NOT SCALE DRAWINGS.
COPYRIGHT RESERVED.

01	ISSUED FOR SPA	2025-04-23
No.	DESCRIPTION	DATE

REVISIONS:

ARCHITECT SEAL:

ONTARIO ASSOCIATION OF ARCHITECTS

RENEE REID

LICENCE 8667

NORTH ARROW:

PROJECT NORTH

CLIENT:

TCU

ARCHITECT:

rla/architecture

PROJECT TITLE:

1137 OGILVIE ROAD

CITY PROVINCE

SHEET TITLE:

L2-3 PLAN

DRAWN:	CHECKED:
LJM	KR
SCALE:	SHEET No.
AS NOTED	A104
PROJECT No.	
2420	

PEN STYLE: 0-RLA-MASTER-100%.db

PAPER SIZE: ANSI Full Bleed F (28.00 X 40.00 inches)

F:\2024\2420 - 1151 Ogilvie Rd\01 Design Development\02 Concept Design\01 CAD\0_Plane 1\2420_Ogilvie Road_Plan Studies_Phase 1.dwg\LOT SCALE: 1:25.25

PLOT DATE: Wednesday, April 23, 2025



01 L4
A105 PODIUM

SCALE = 1 : 200

IT IS THE RESPONSIBILITY OF THE APPROPRIATE CONTRACTOR TO CHECK AND VERIFY ALL DIMENSIONS ON SITE AND TO REPORT ALL ERRORS AND/OR OMISSIONS TO THE ARCHITECT.
ALL CONTRACTORS MUST COMPLY WITH ALL PERTINENT CODES AND BY-LAWS.
THIS DRAWING MAY NOT BE USED FOR CONSTRUCTION UNTIL SIGNED BY THE ARCHITECT.
DO NOT SCALE DRAWINGS.
COPYRIGHT RESERVED.

01	ISSUED FOR SPA	2025-04-23
----	----------------	------------

No.	DESCRIPTION	DATE
-----	-------------	------

REVISIONS:

ARCHITECT SEAL:

ONTARIO ASSOCIATION OF ARCHITECTS

RENEE REID

LICENCE 8667

NORTH ARROW:

PROJECT NORTH

CLIENT:

TCU

ARCHITECT:

rla/architecture

PROJECT TITLE:

1137 OGILVIE ROAD

CITY PROVINCE

SHEET TITLE:

L4 PLAN

DRAWN:	CHECKED:
LJM	KR
SCALE:	SHEET No.
AS NOTED	A105
PROJECT No.	
2420	

PEN STYLE: 0-RLA-MASTER-100%.db

PAPER SIZE: ANSI Full Bleed F (28.00 X 40.00 inches)

F:\2024\2420 - 1151 Ogilvie Rd\01 Design Development\02 Concept Design\01 CAD\01 Phase 1\2420_Ogilvie Road_Plan Studies_Phase 1.dwg\LOT SCALE: 1:25.25

PLOT DATE: Wednesday, April 23, 2025



01 L5
A106 PODIUM

SCALE = 1 : 200

IT IS THE RESPONSIBILITY OF THE APPROPRIATE CONTRACTOR TO CHECK AND VERIFY ALL DIMENSIONS ON SITE AND TO REPORT ALL ERRORS AND/OR OMISSIONS TO THE ARCHITECT.
ALL CONTRACTORS MUST COMPLY WITH ALL PERTINENT CODES AND BY-LAWS.
THIS DRAWING MAY NOT BE USED FOR CONSTRUCTION UNTIL SIGNED BY THE ARCHITECT.
DO NOT SCALE DRAWINGS.
COPYRIGHT RESERVED.

01	ISSUED FOR SPA	2025-04-23
No.	DESCRIPTION	DATE

REVISIONS:

ARCHITECT SEAL:
ONTARIO ASSOCIATION
ARCHITECTS
KEVIN REID
LICENCE
8667

NORTH ARROW:
PROJECT NORTH

CLIENT: **TC+U**

ARCHITECT: **rla/architecture**

PROJECT TITLE:
1137 OGILVIE ROAD
CITY: PROVINCE:

SHEET TITLE:
L5 PLAN

DRAWN: LJM	CHECKED: KR
SCALE: AS NOTED	SHEET No. A106
PROJECT No. 2420	

PEN STYLE: 0-RLA-MASTER-100%.db

PAPER SIZE: ANSI Full Bleed F (28.00 X 40.00 inches)

F:\2024\2420 - 1151 Ogilvie Rd\01 Design Development\02 Concept Design\01 CAD\0_Plane 1\2420_Ogilvie Road_Plan Studies_Phase 1.dwg\LOT SCALE: 1:25.25

PLOT DATE: Wednesday, April 23, 2025



01 L6
A107 PODIUM

SCALE = 1 : 200

IT IS THE RESPONSIBILITY OF THE APPROPRIATE CONTRACTOR TO CHECK AND VERIFY ALL DIMENSIONS ON SITE AND TO REPORT ALL ERRORS AND/OR OMISSIONS TO THE ARCHITECT.
ALL CONTRACTORS MUST COMPLY WITH ALL PERTINENT CODES AND BY-LAWS.
THIS DRAWING MAY NOT BE USED FOR CONSTRUCTION UNTIL SIGNED BY THE ARCHITECT.
DO NOT SCALE DRAWINGS.
COPYRIGHT RESERVED.

01	ISSUED FOR SPA	2025-04-23
No.	DESCRIPTION	DATE

ARCHITECT SEAL:

ONTARIO ASSOCIATION OF ARCHITECTS
RENEE REID
LICENCE 8667

NORTH ARROW:

PROJECT NORTH

CLIENT: **TC+U**

ARCHITECT: **rla/architecture**

PROJECT TITLE:
1137 OGILVIE ROAD
CITY: PROVINCE:

SHEET TITLE:
L6 PLAN

DRAWN: LJM	CHECKED: KR
SCALE: AS NOTED	SHEET No. A107
PROJECT No. 2420	



01 L7
A108 TOWER

SCALE = 1 : 200

IT IS THE RESPONSIBILITY OF THE APPROPRIATE CONTRACTOR TO CHECK AND VERIFY ALL DIMENSIONS ON SITE AND TO REPORT ALL ERRORS AND/OR OMISSIONS TO THE ARCHITECT.
ALL CONTRACTORS MUST COMPLY WITH ALL PERTINENT CODES AND BY-LAWS.
THIS DRAWING MAY NOT BE USED FOR CONSTRUCTION UNTIL SIGNED BY THE ARCHITECT.
DO NOT SCALE DRAWINGS.
COPYRIGHT RESERVED.

01 ISSUED FOR SPA 2025-04-23
No. DESCRIPTION DATE

REVISIONS:

ARCHITECT SEAL:
ONTARIO ASSOCIATION
ARCHITECTS
RENEE REID
LICENCE
8667
NORTH ARROW:
PROJECT NORTH

CLIENT:
TC
+U

ARCHITECT:
rla/architecture

PROJECT TITLE:
1137 OGILVIE ROAD

CITY PROVINCE

SHEET TITLE:
L7 PLAN

DRAWN: LJM
CHECKED: KR

SCALE: AS NOTED
SHEET No.


PROJECT No. 2420
A108

PEN STYLE: 0-RLA-MASTER-100%.db

PAPER SIZE: ANSI Full Bleed F (28.00 X 40.00 inches)

F:\2024\2420 - 1151 Ogilvie Rd\01 Design Development\02 Concept Design\01 CAD\01 Phase 1\2420_Ogilvie Road_Plan Studies_Phase 1.dwg\LOT SCALE: 1:25.25

PLOT DATE: Wednesday, April 23, 2025

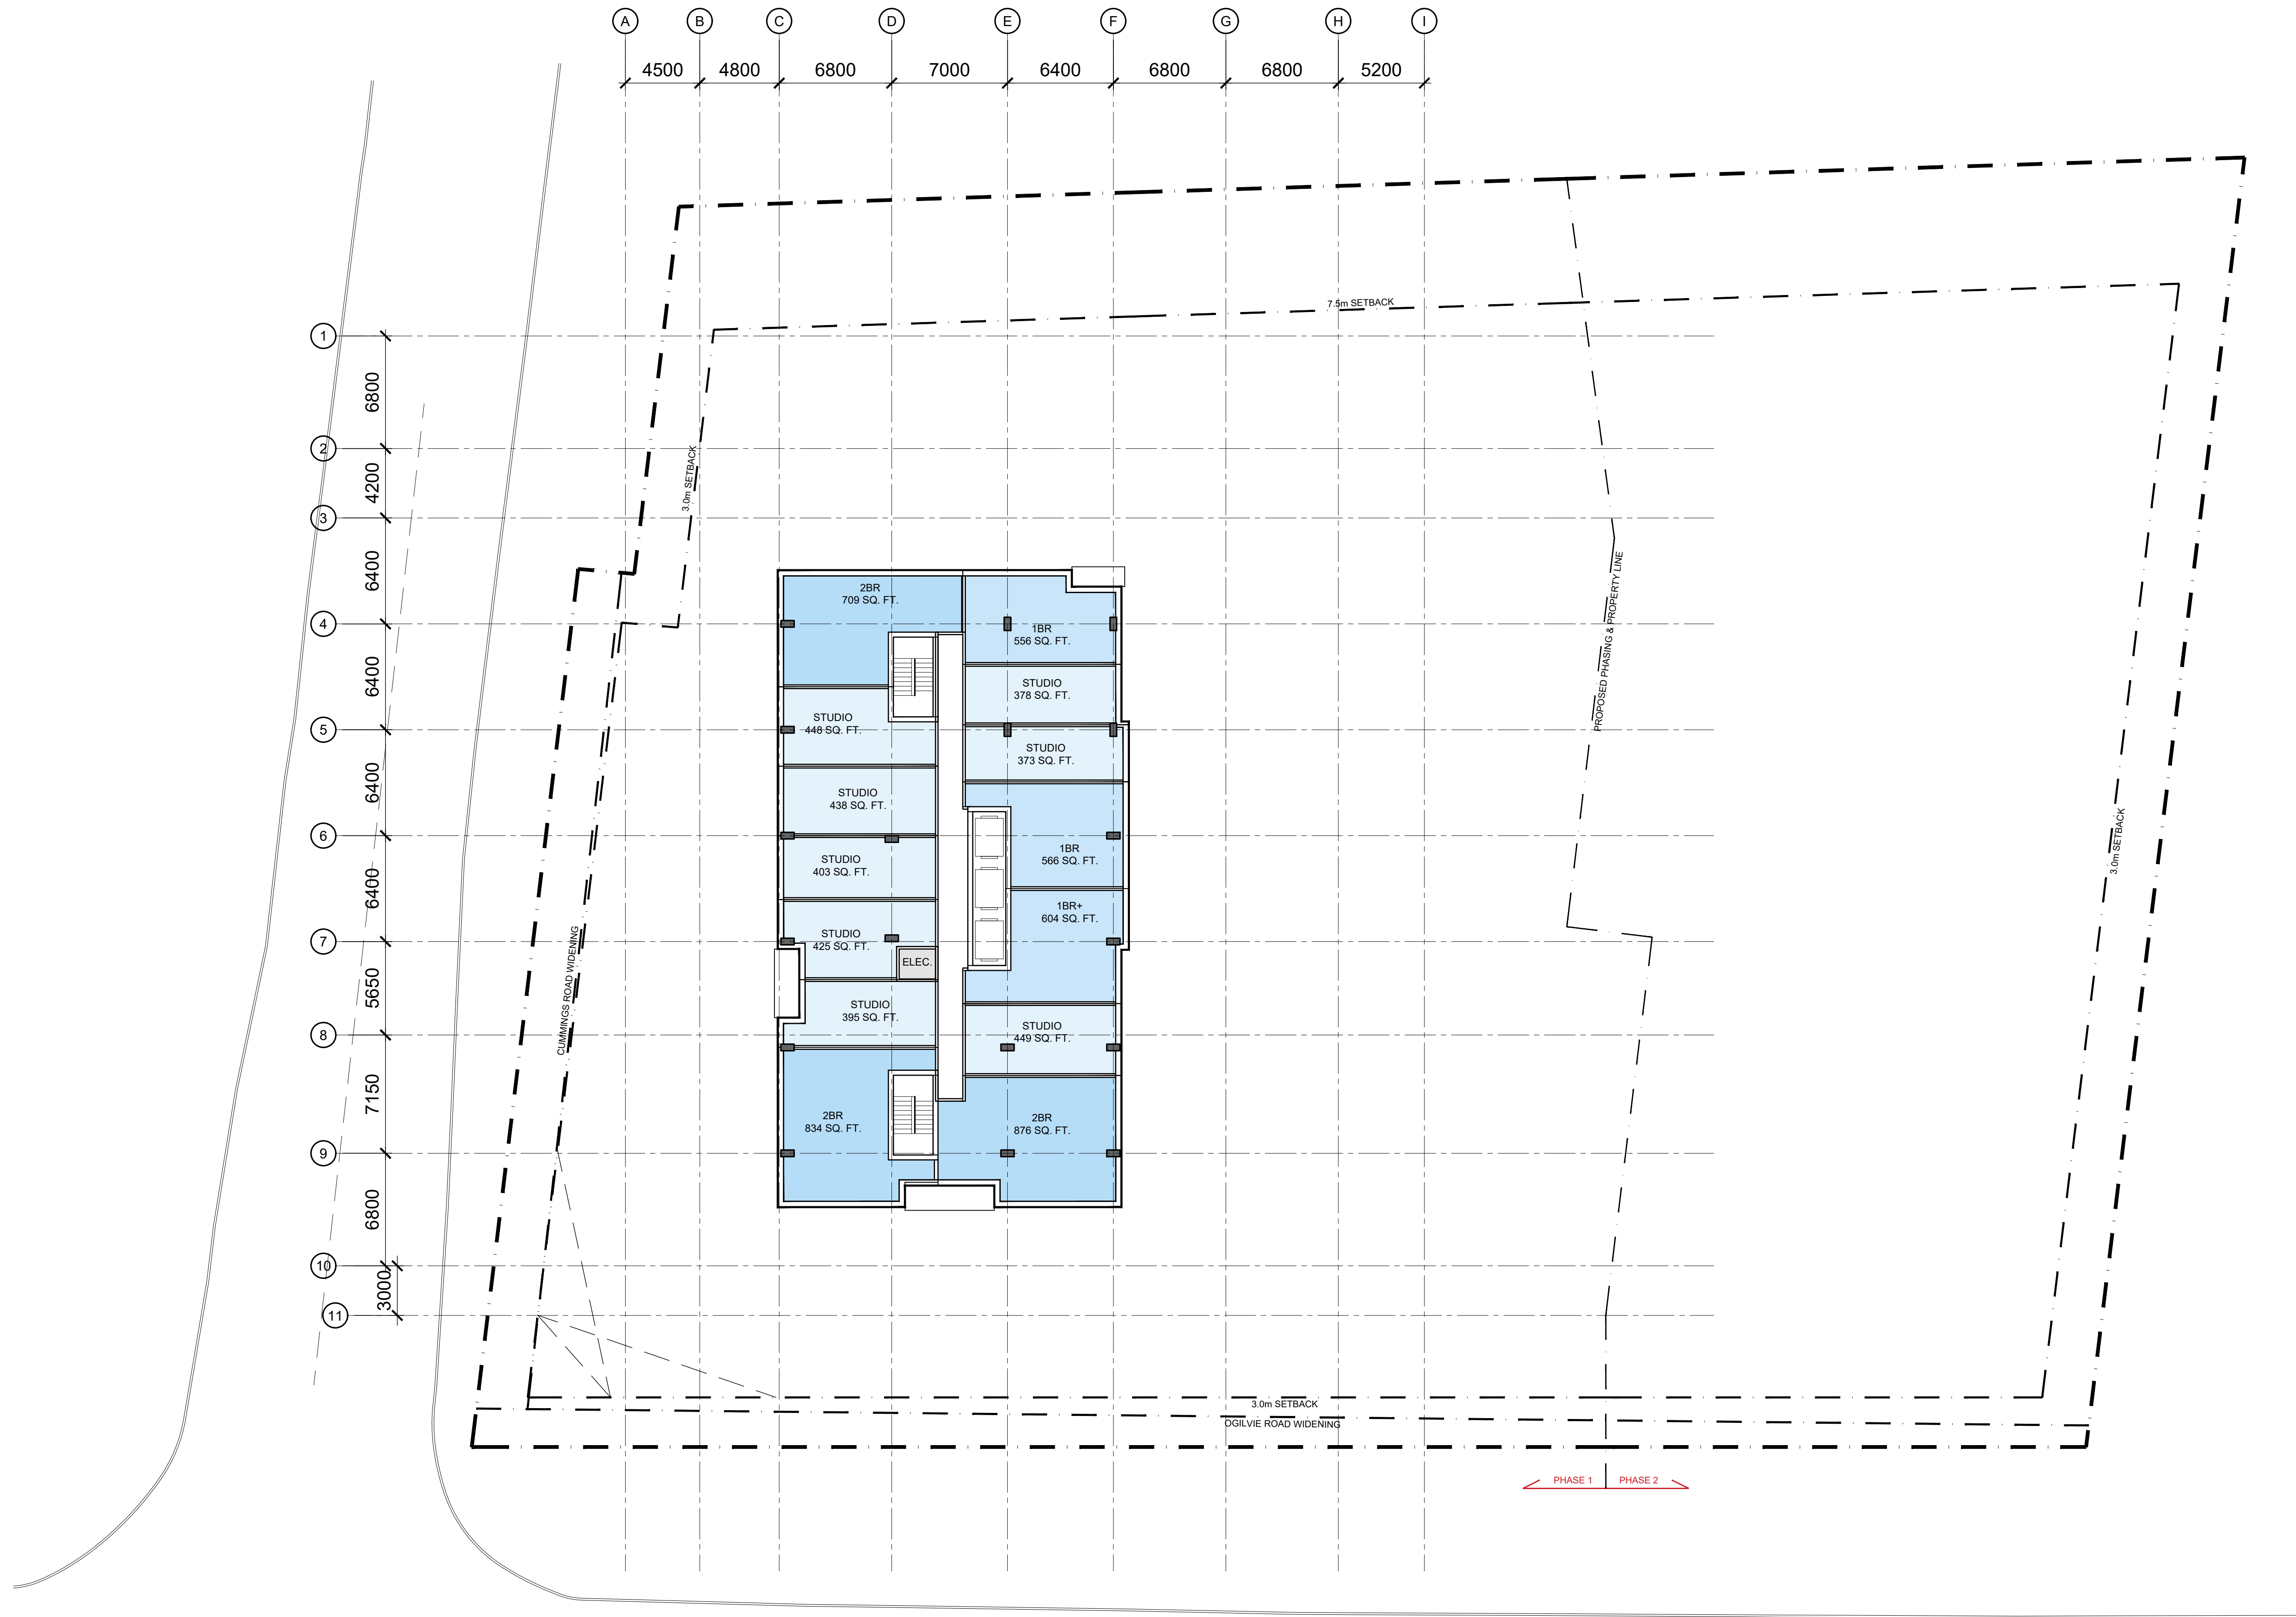

01 L8-30
A109 TOWER

SCALE = 1 : 200

IT IS THE RESPONSIBILITY OF THE APPROPRIATE CONTRACTOR TO CHECK AND VERIFY ALL DIMENSIONS ON SITE AND TO REPORT ALL ERRORS AND/OR OMISSIONS TO THE ARCHITECT.
ALL CONTRACTORS MUST COMPLY WITH ALL PERTINENT CODES AND BY-LAWS.
THIS DRAWING MAY NOT BE USED FOR CONSTRUCTION UNTIL SIGNED BY THE ARCHITECT.
DO NOT SCALE DRAWINGS.
COPYRIGHT RESERVED.

01	ISSUED FOR SPA	2025-04-23
----	----------------	------------

No.	DESCRIPTION	DATE
-----	-------------	------

REVISIONS:

ARCHITECT SEAL:

ONTARIO ASSOCIATION
ARCHITECTS
RENEE REID
LICENCE
8667

NORTH ARROW:

PROJECT NORTH

CLIENT:

TC
+U

ARCHITECT:

rla/architecture

PROJECT TITLE:

1137 OGILVIE ROAD

CITY PROVINCE

SHEET TITLE:

L8-30 PLAN
(TYPICAL TOWER)


DRAWN:	CHECKED:
LJM	KR
SCALE:	SHEET No.
AS NOTED	A109
PROJECT No.	
2420	

PEN STYLE: 0-RLA-MASTER-100%.db

PAPER SIZE: ANSI Full Bleed F (28.00 X 40.00 inches)

F:\2024\2420 - 1151 Ogilvie Rd\01 Design Development\02 Concept Design\01 CAD\0_Plane 1\2420_Ogilvie Road_Plan Studies_Phase 1.dwg\LOT SCALE: 1:25.25

PLOT DATE: Wednesday, April 23, 2025

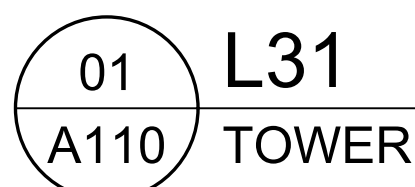


IT IS THE RESPONSIBILITY OF THE APPROPRIATE CONTRACTOR TO CHECK AND VERIFY ALL DIMENSIONS ON SITE AND REPORT ALL ERRORS AND/OR OMISSIONS TO THE ARCHITECT.

ALL CONTRACTORS MUST COMPLY WITH ALL PERTINENT CODES AND BY-LAWS.

THIS DRAWING MAY NOT BE USED FOR CONSTRUCTION UNTIL SIGNED BY THE ARCHITECT.

DO NOT SCALE DRAWINGS.

COPYRIGHT RESERVED.

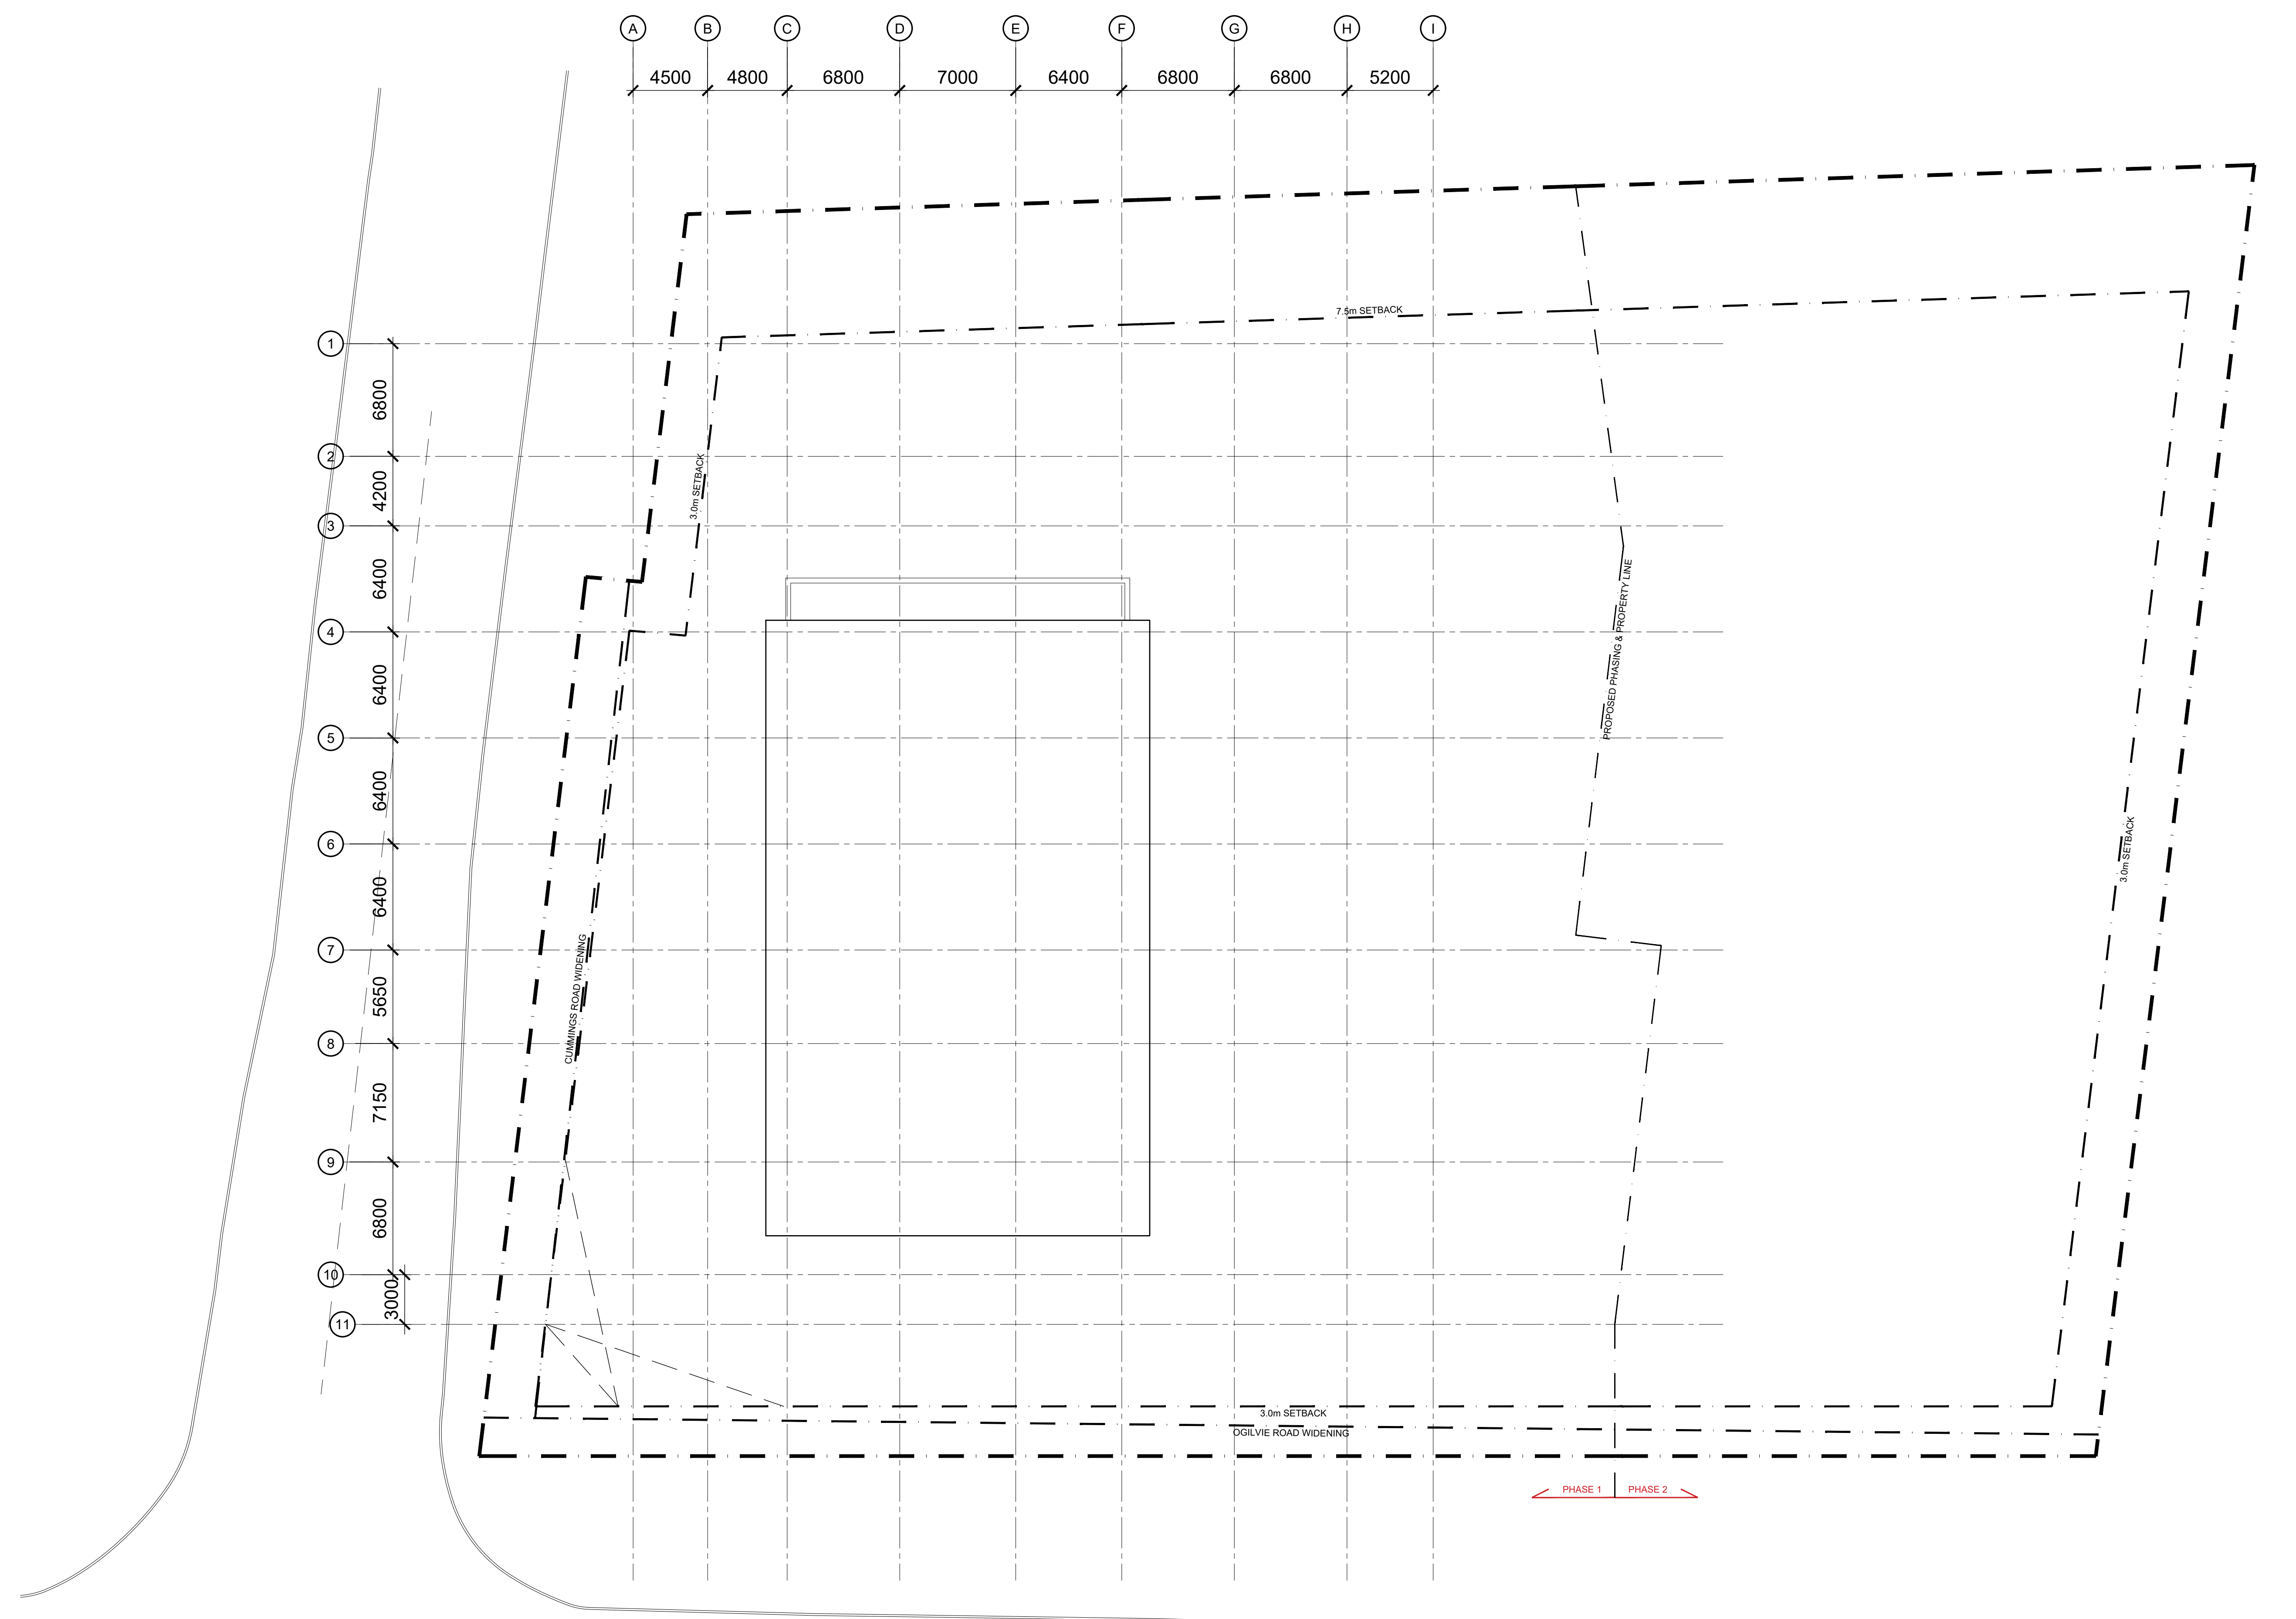

01 ROOF
A111 TOWER

SCALE = 1 : 200

[illegible]

ARCHITECT SEAL:
ONTARIO ASSOCIATION
OF ARCHITECTS
KEVIN M. REID
LICENCE
8667

NORTH ARROW:



PROJECT NORTH

CLIENT

TC
+U

ARCHITECT

rla / architecture

PROJECT TITLE:

1137 OGILVIE ROAD

CITY

PROVINCE

SHEET TITLE:

ROOF PLAN

DRAWING

LJM

CHECKED:

SHEET No.

PROJECT No.
2420

A111