




Stantec Consulting Ltd.
400 - 1331 Clyde Avenue
Ottawa ON
Tel. 613.722.4420
www.stantec.com

Copyright Reserved

The Contractor shall verify and be responsible for all dimensions. DO NOT scale the drawing - any errors or omissions shall be reported to Stantec without delay.
The Copyrights to all designs and drawings are the property of Stantec. Reproduction or use for any purpose other than that authorized by Stantec is forbidden.

Legend

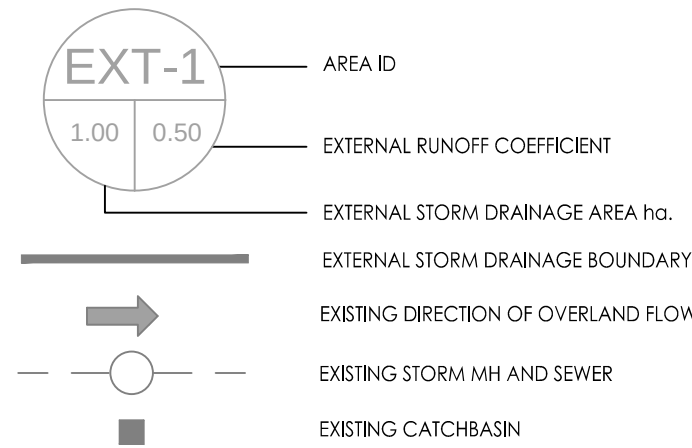

Notes

1	ISSUED FOR REVIEW	WAJ	KJK	25.04.16
Revision		By	Appd.	YY.MM.DD

File Name: 160402095-DB-1137 Ogilvie.dwg	WAJ	KJK	WAJ	25.04.08
	Dwn.	Chkd.	Dsgn.	YY.MM.DD

Permit-Seal



Client/Project

TC UNITED DEVELOPMENT CORPORATION

1137 OGILVIE ROAD

OTTAWA, ON

Title

EXISTING CONDITIONS
STORM DRAINAGE PLAN

Project No. 160402095	Scale 1:250	0 2.5 7.5 12.5m
Drawing No.	Sheet	Revision

EXSD-1

4 of 7

1

