



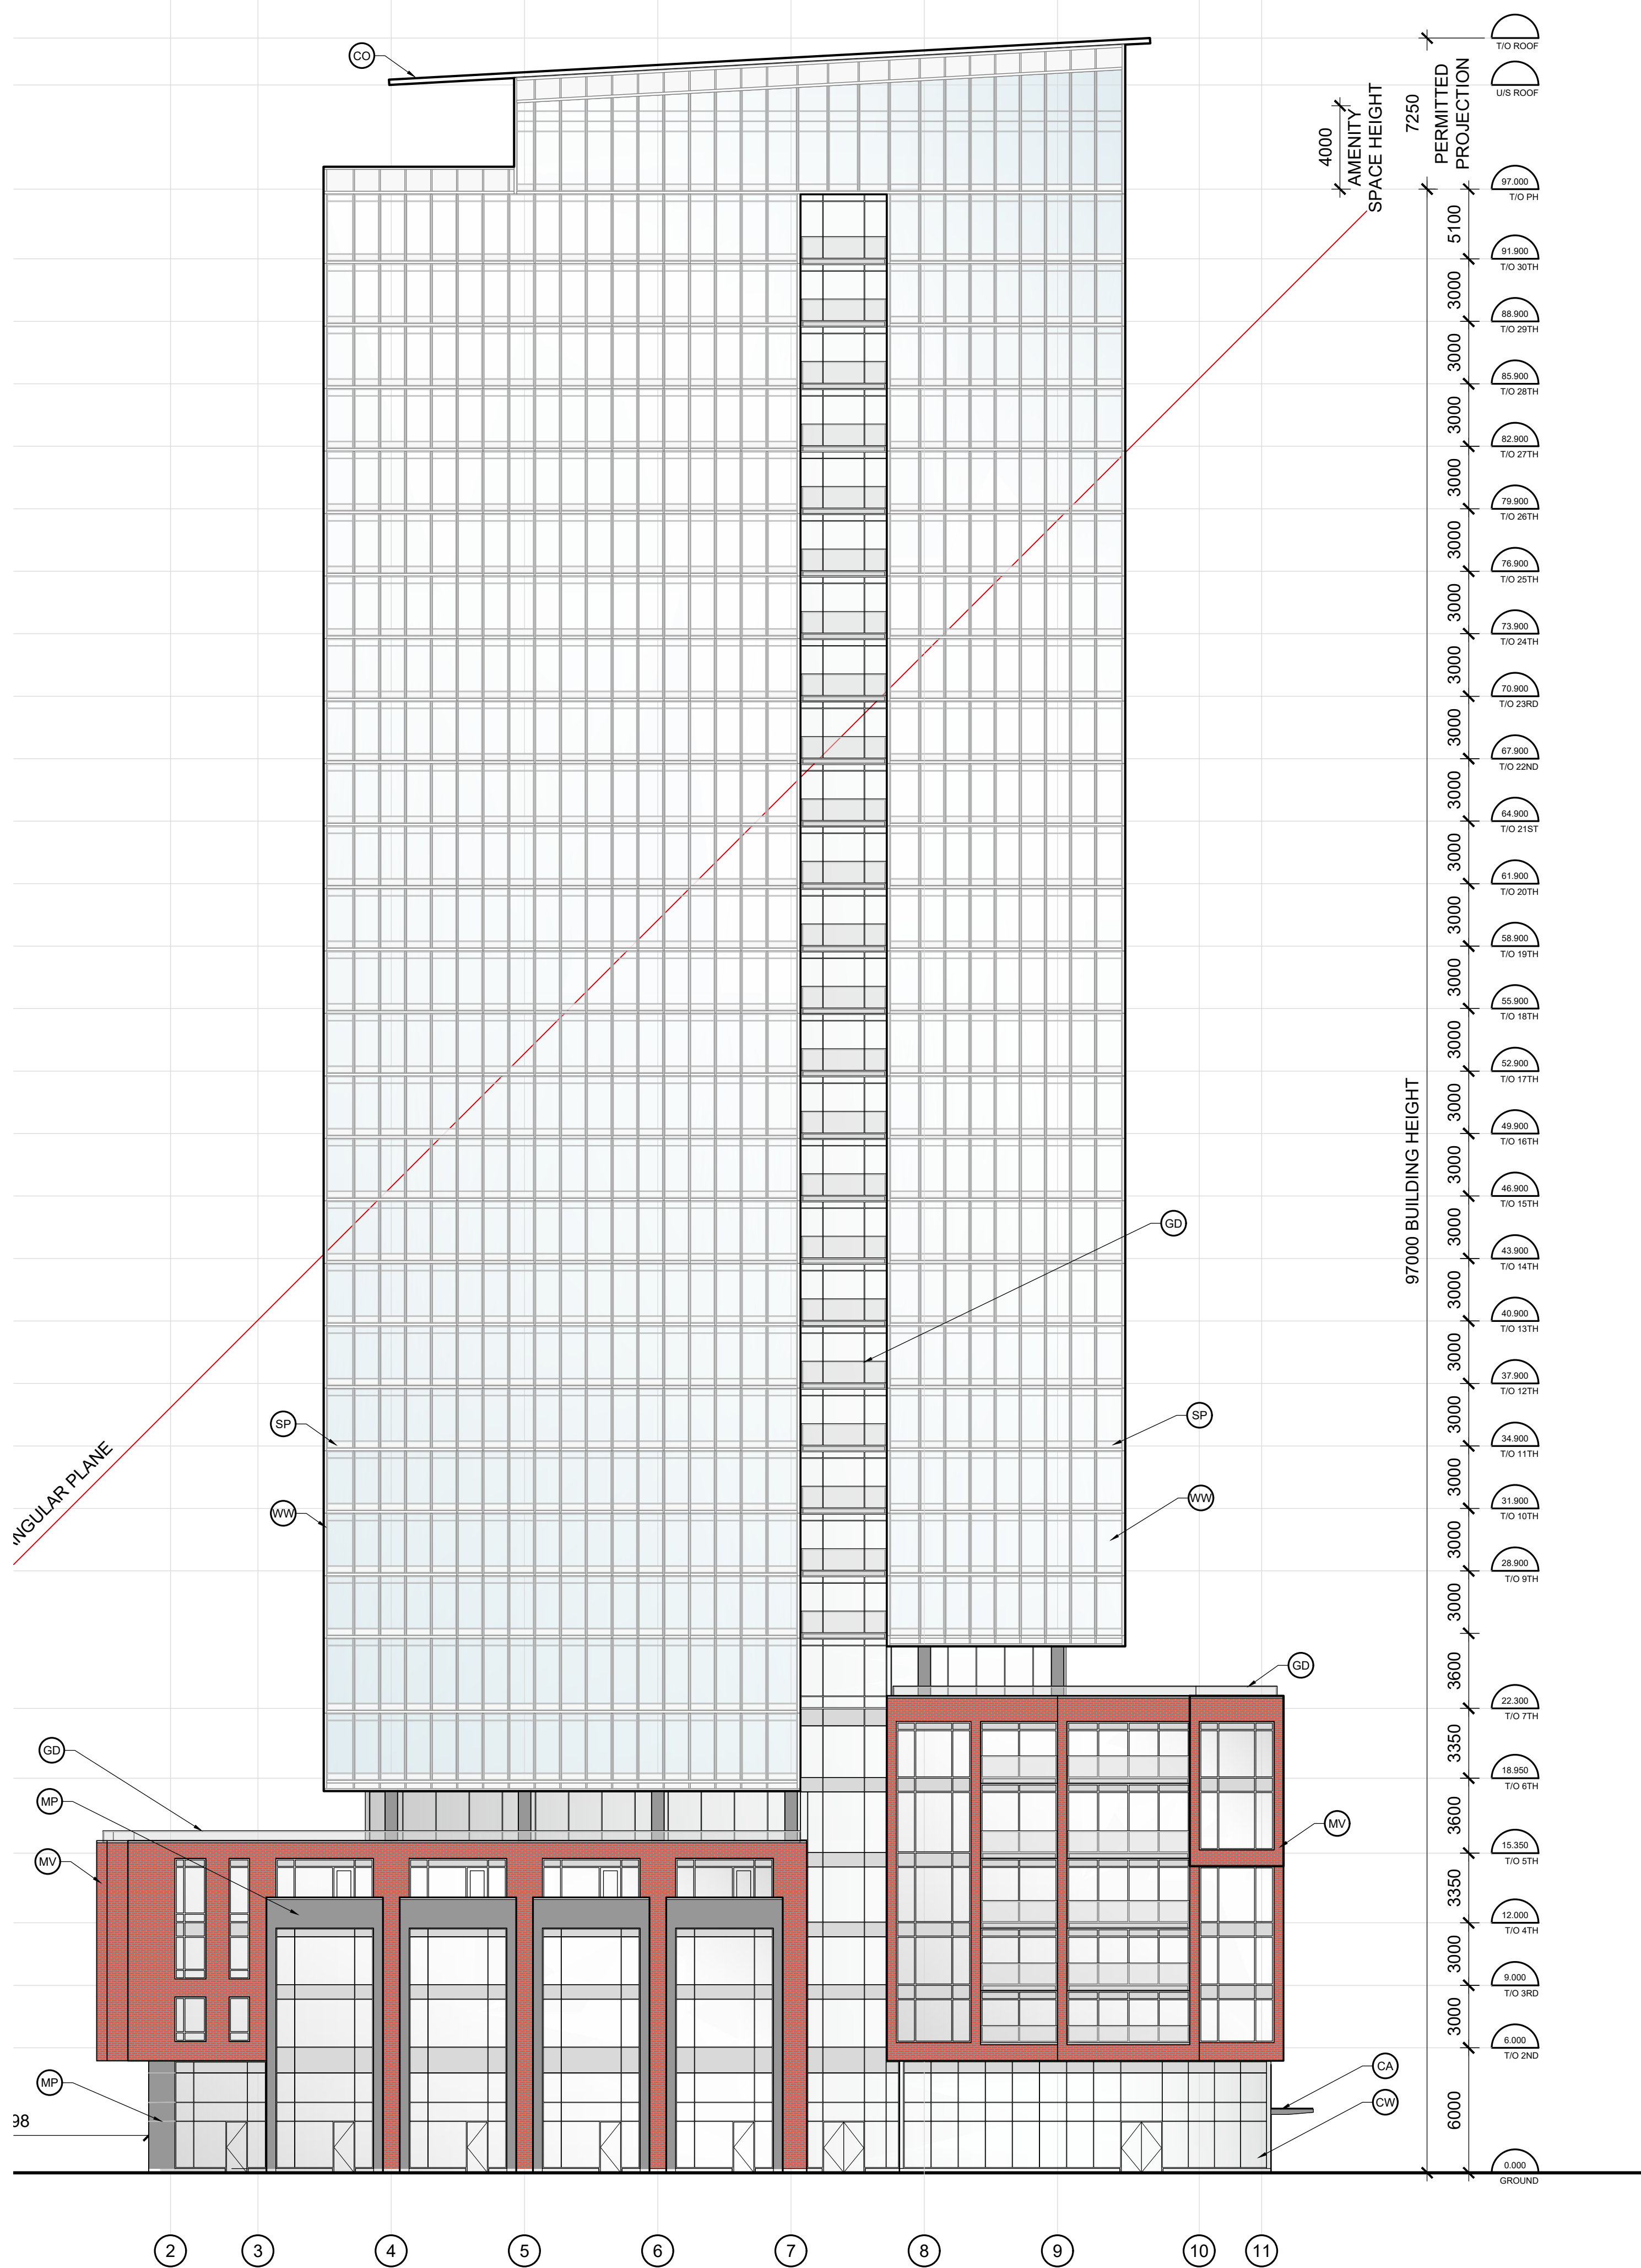

1 PHASE 1 - WEST ELEVATION
SCALE = 1 : 200

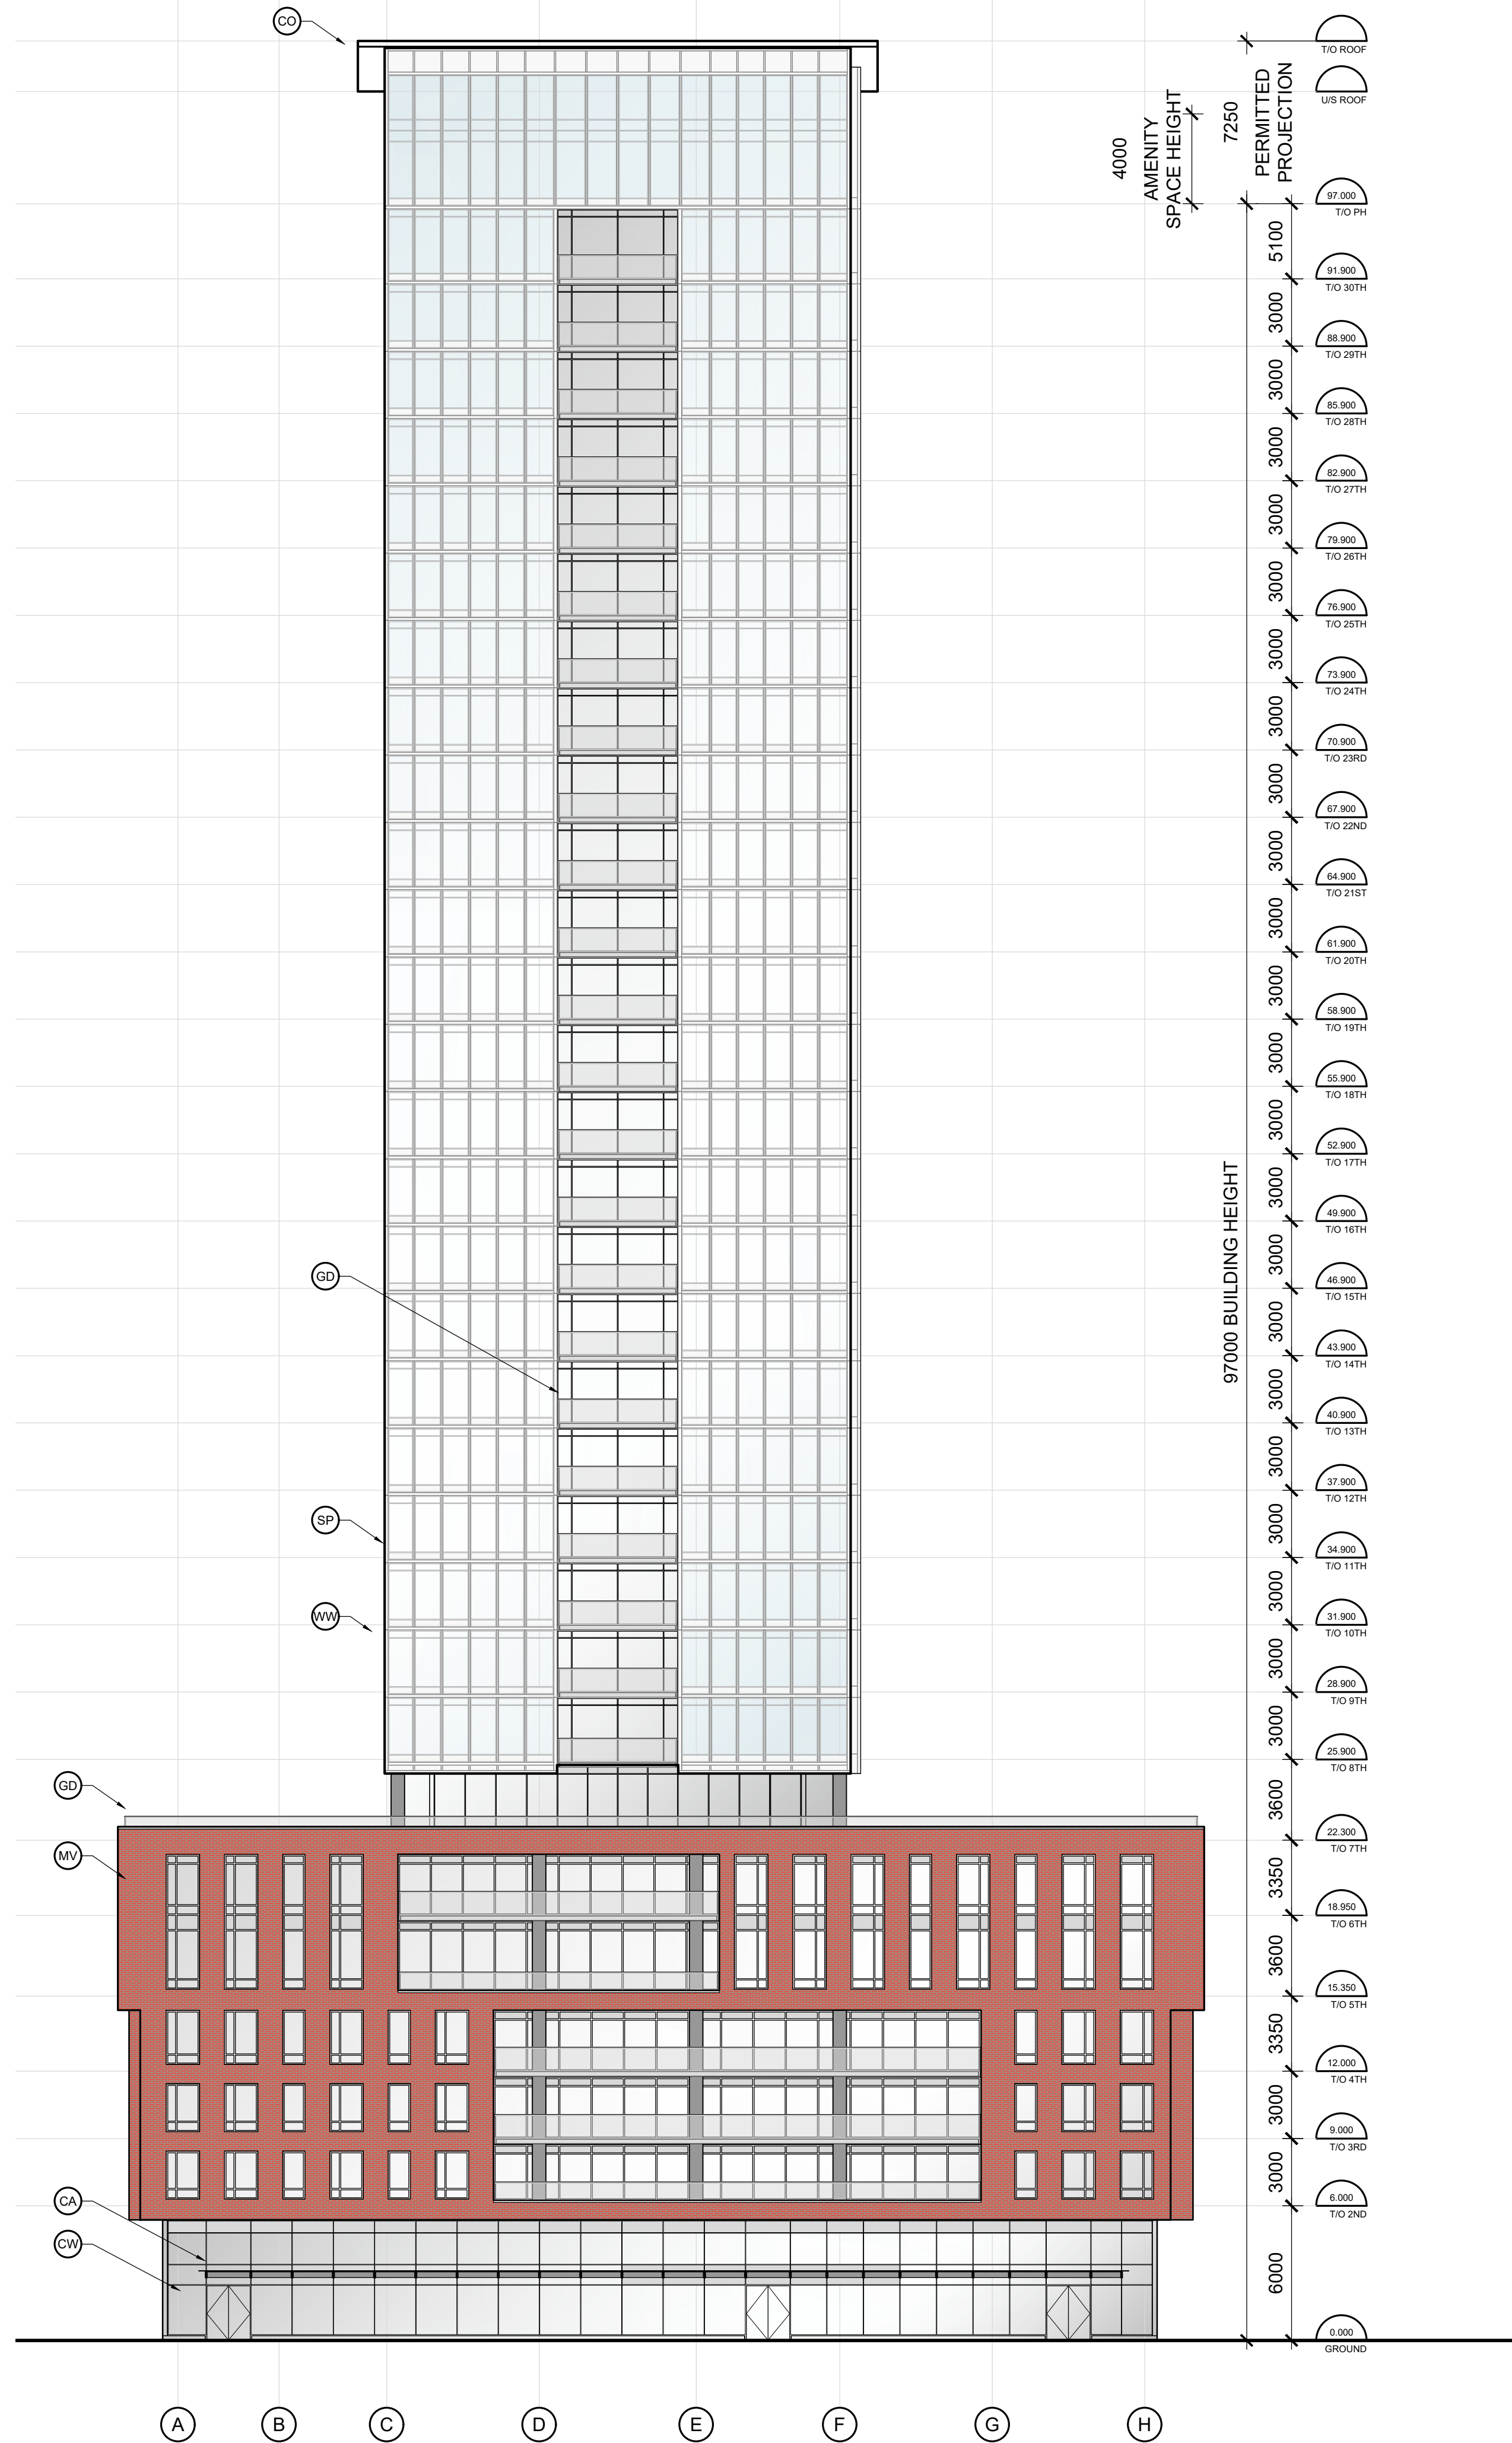

2 PHASE 1 - SOUTH ELEVATION
SCALE = 1 : 200

IT IS THE RESPONSIBILITY OF THE APPROPRIATE CONTRACTOR TO CHECK AND VERIFY ALL DIMENSIONS ON SITE AND TO REPORT ALL ERRORS AND/OR OMISSIONS TO THE ARCHITECT.

ALL CONTRACTORS MUST COMPLY WITH ALL PERTINENT CODES AND BY-LAWS.

THIS DRAWING MAY NOT BE USED FOR CONSTRUCTION UNTIL SIGNED BY THE ARCHITECT.

DO NOT SCALE DRAWINGS.

COPYRIGHT RESERVED.

MATERIAL LEGEND:

- MV MASONRY VENEER
- MP MASONRY / PRECAST. DARK.
- SP GLASS SPANDREL PANELS
- CA GLASS CANOPY GALVANIZED STEEL STRUCTURE
- CO CONCRETE OVERHANG
- GD METAL FRAMED GLASS GUARDRAIL
- WW GLAZED CURTAIN WALL
- WW GLAZED WINDOW WALL - DEEP MULLION CAPS

No.	DESCRIPTION	DATE
1	ISSUED FOR SITE PLAN APPLICATION	2025 04 11

ARCHITECT SEAL:

ONTARIO ASSOCIATION OF ARCHITECTS

RODERICK LAHEY

LICENCE 4275

CLIENT:

TCU Development Corporation

ARCHITECT:

RODERICK LAHEY ARCHITECT INC

56 Beech Street, Ottawa, Ontario K1S 3J6

1.613.724.9932 f.613.724.1209 www.rodericklahey.ca

PROJECT TITLE:

1151 OGILVIE ROAD

OTTAWA ONTARIO

SHEET TITLE:

WEST & SOUTH ELEVATIONS


DRAWN:	CHECKED:
CM	KR
SCALE:	SHEET No.
1:200	
PROJECT No.	
2405	

A-201


PLOT DATE: Tuesday, April 15, 2025

PAPER SIZE: ISO Full Bleed B1 (707.00 X 1000.00 MM)

PEN STYLE: RLA.ctb

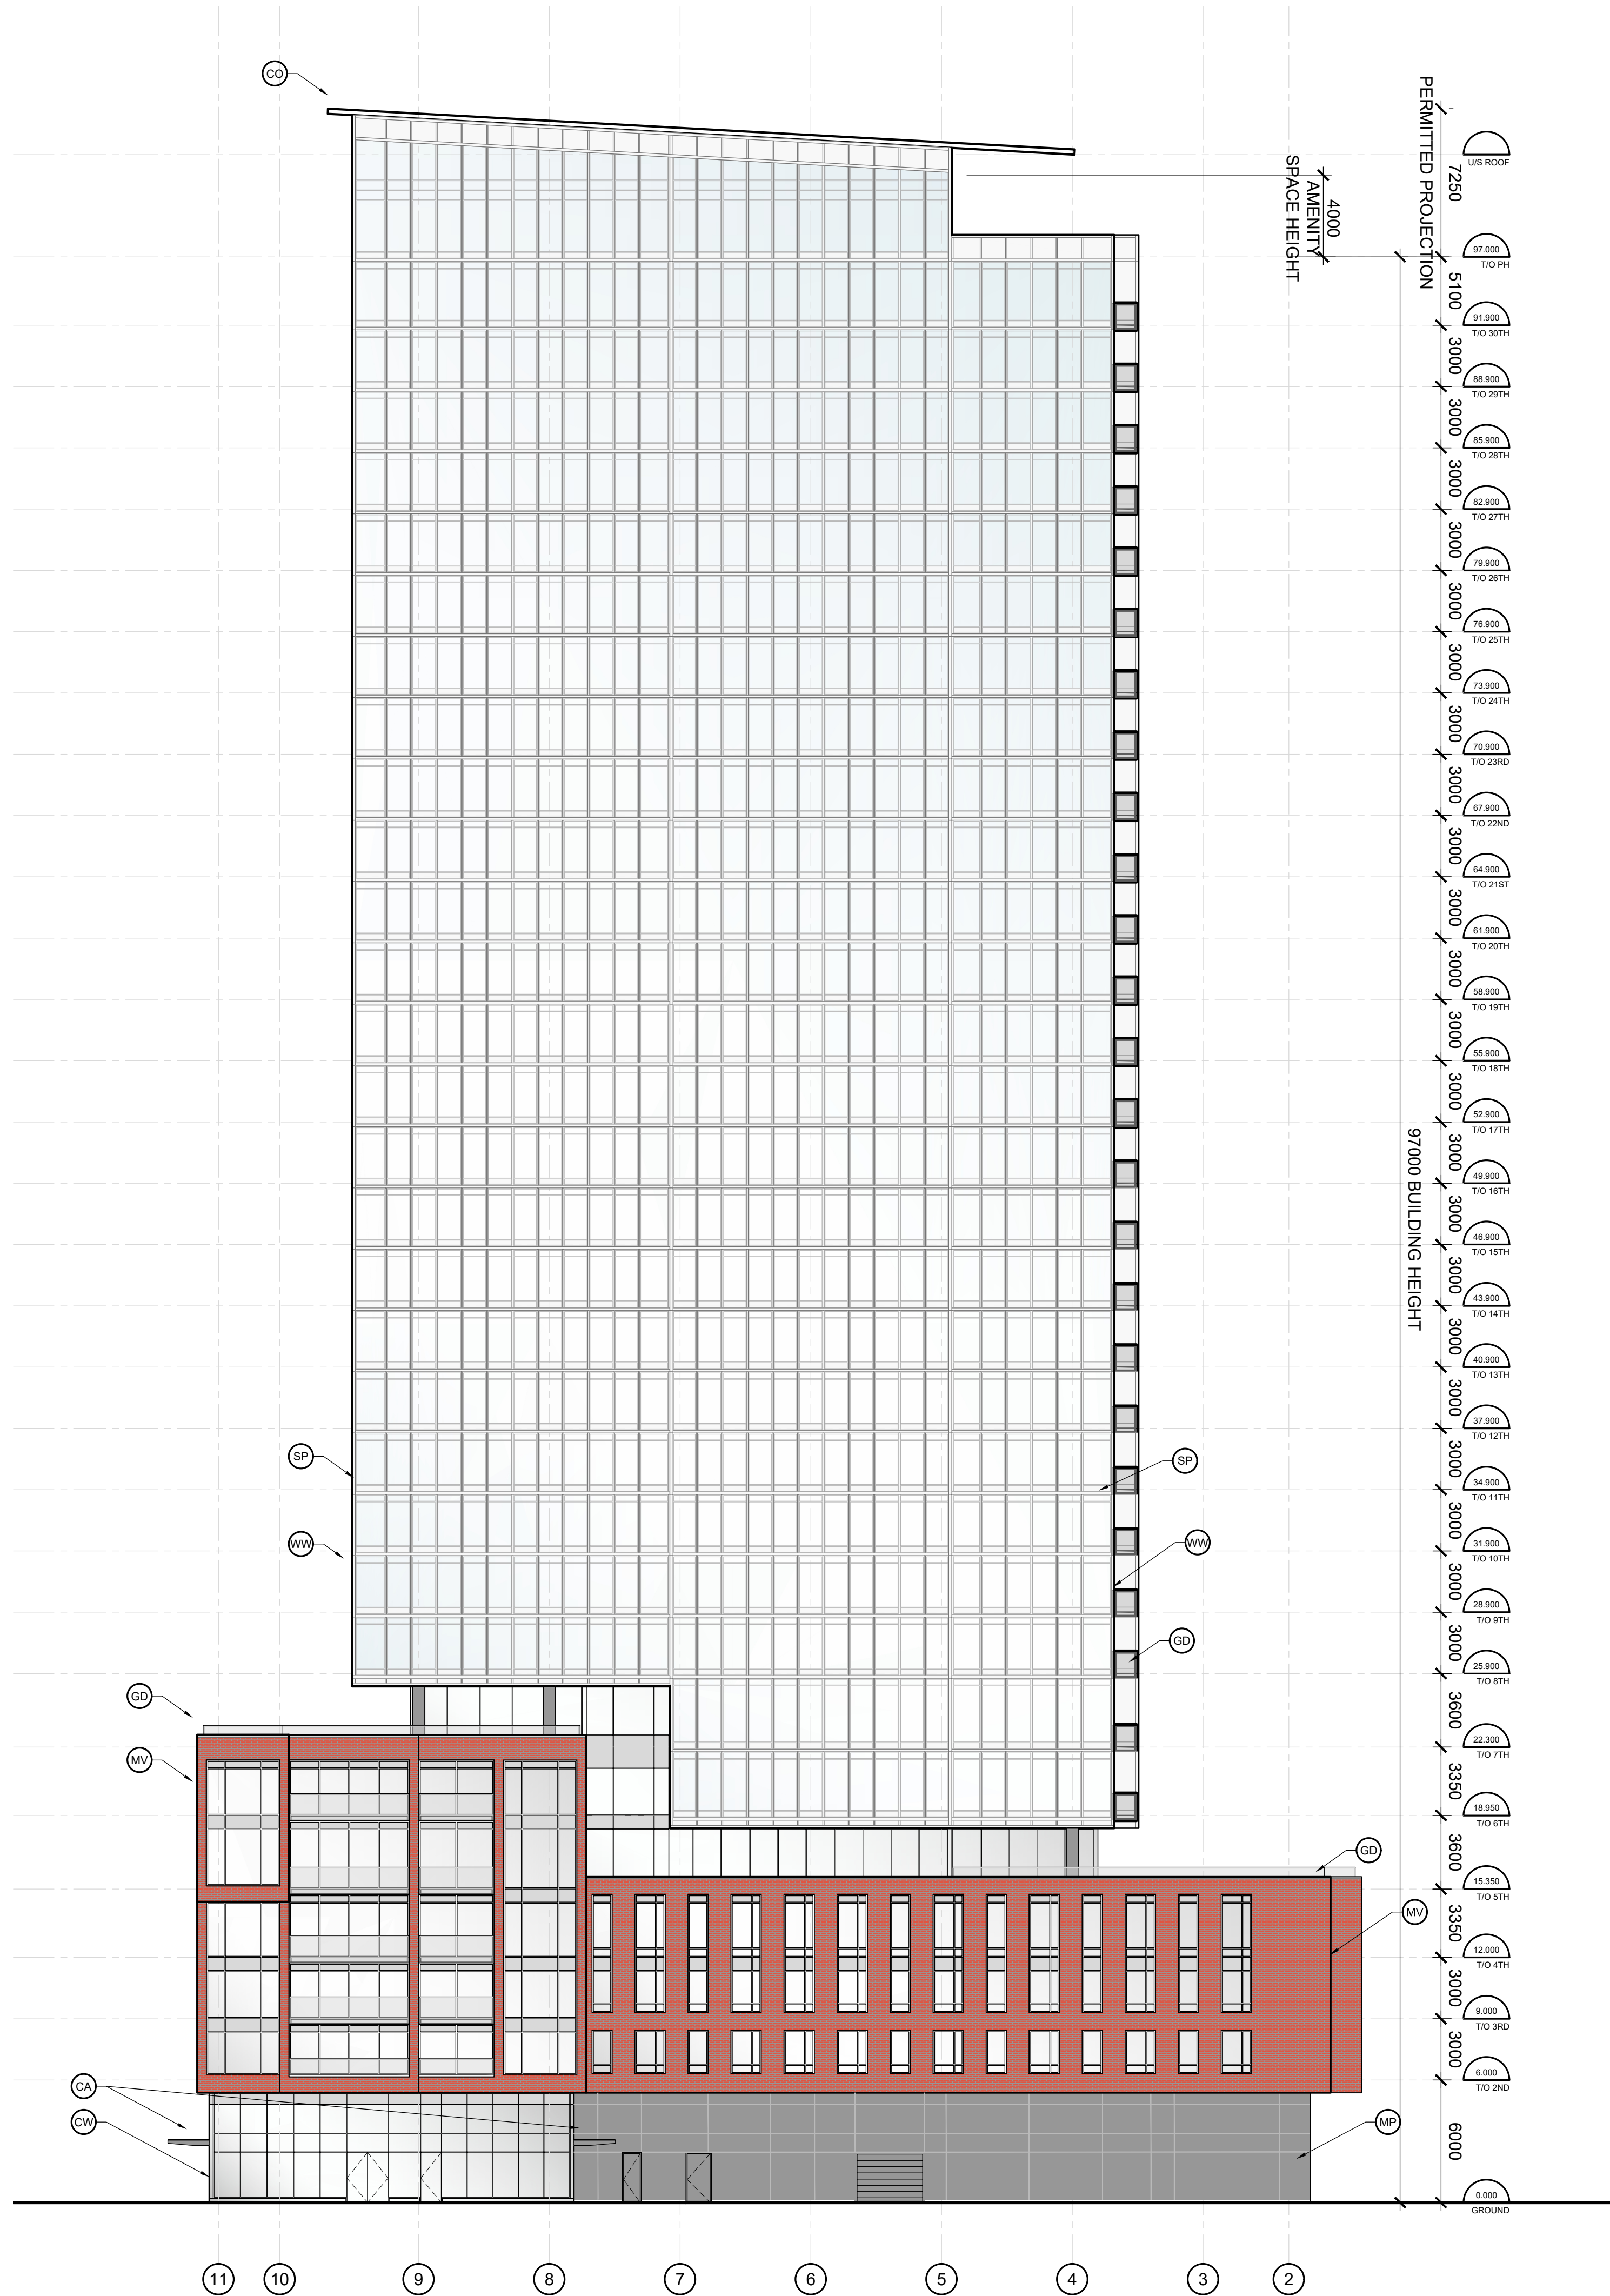

1 PHASE 1 - EAST ELEVATION
SCALE = 1 : 200

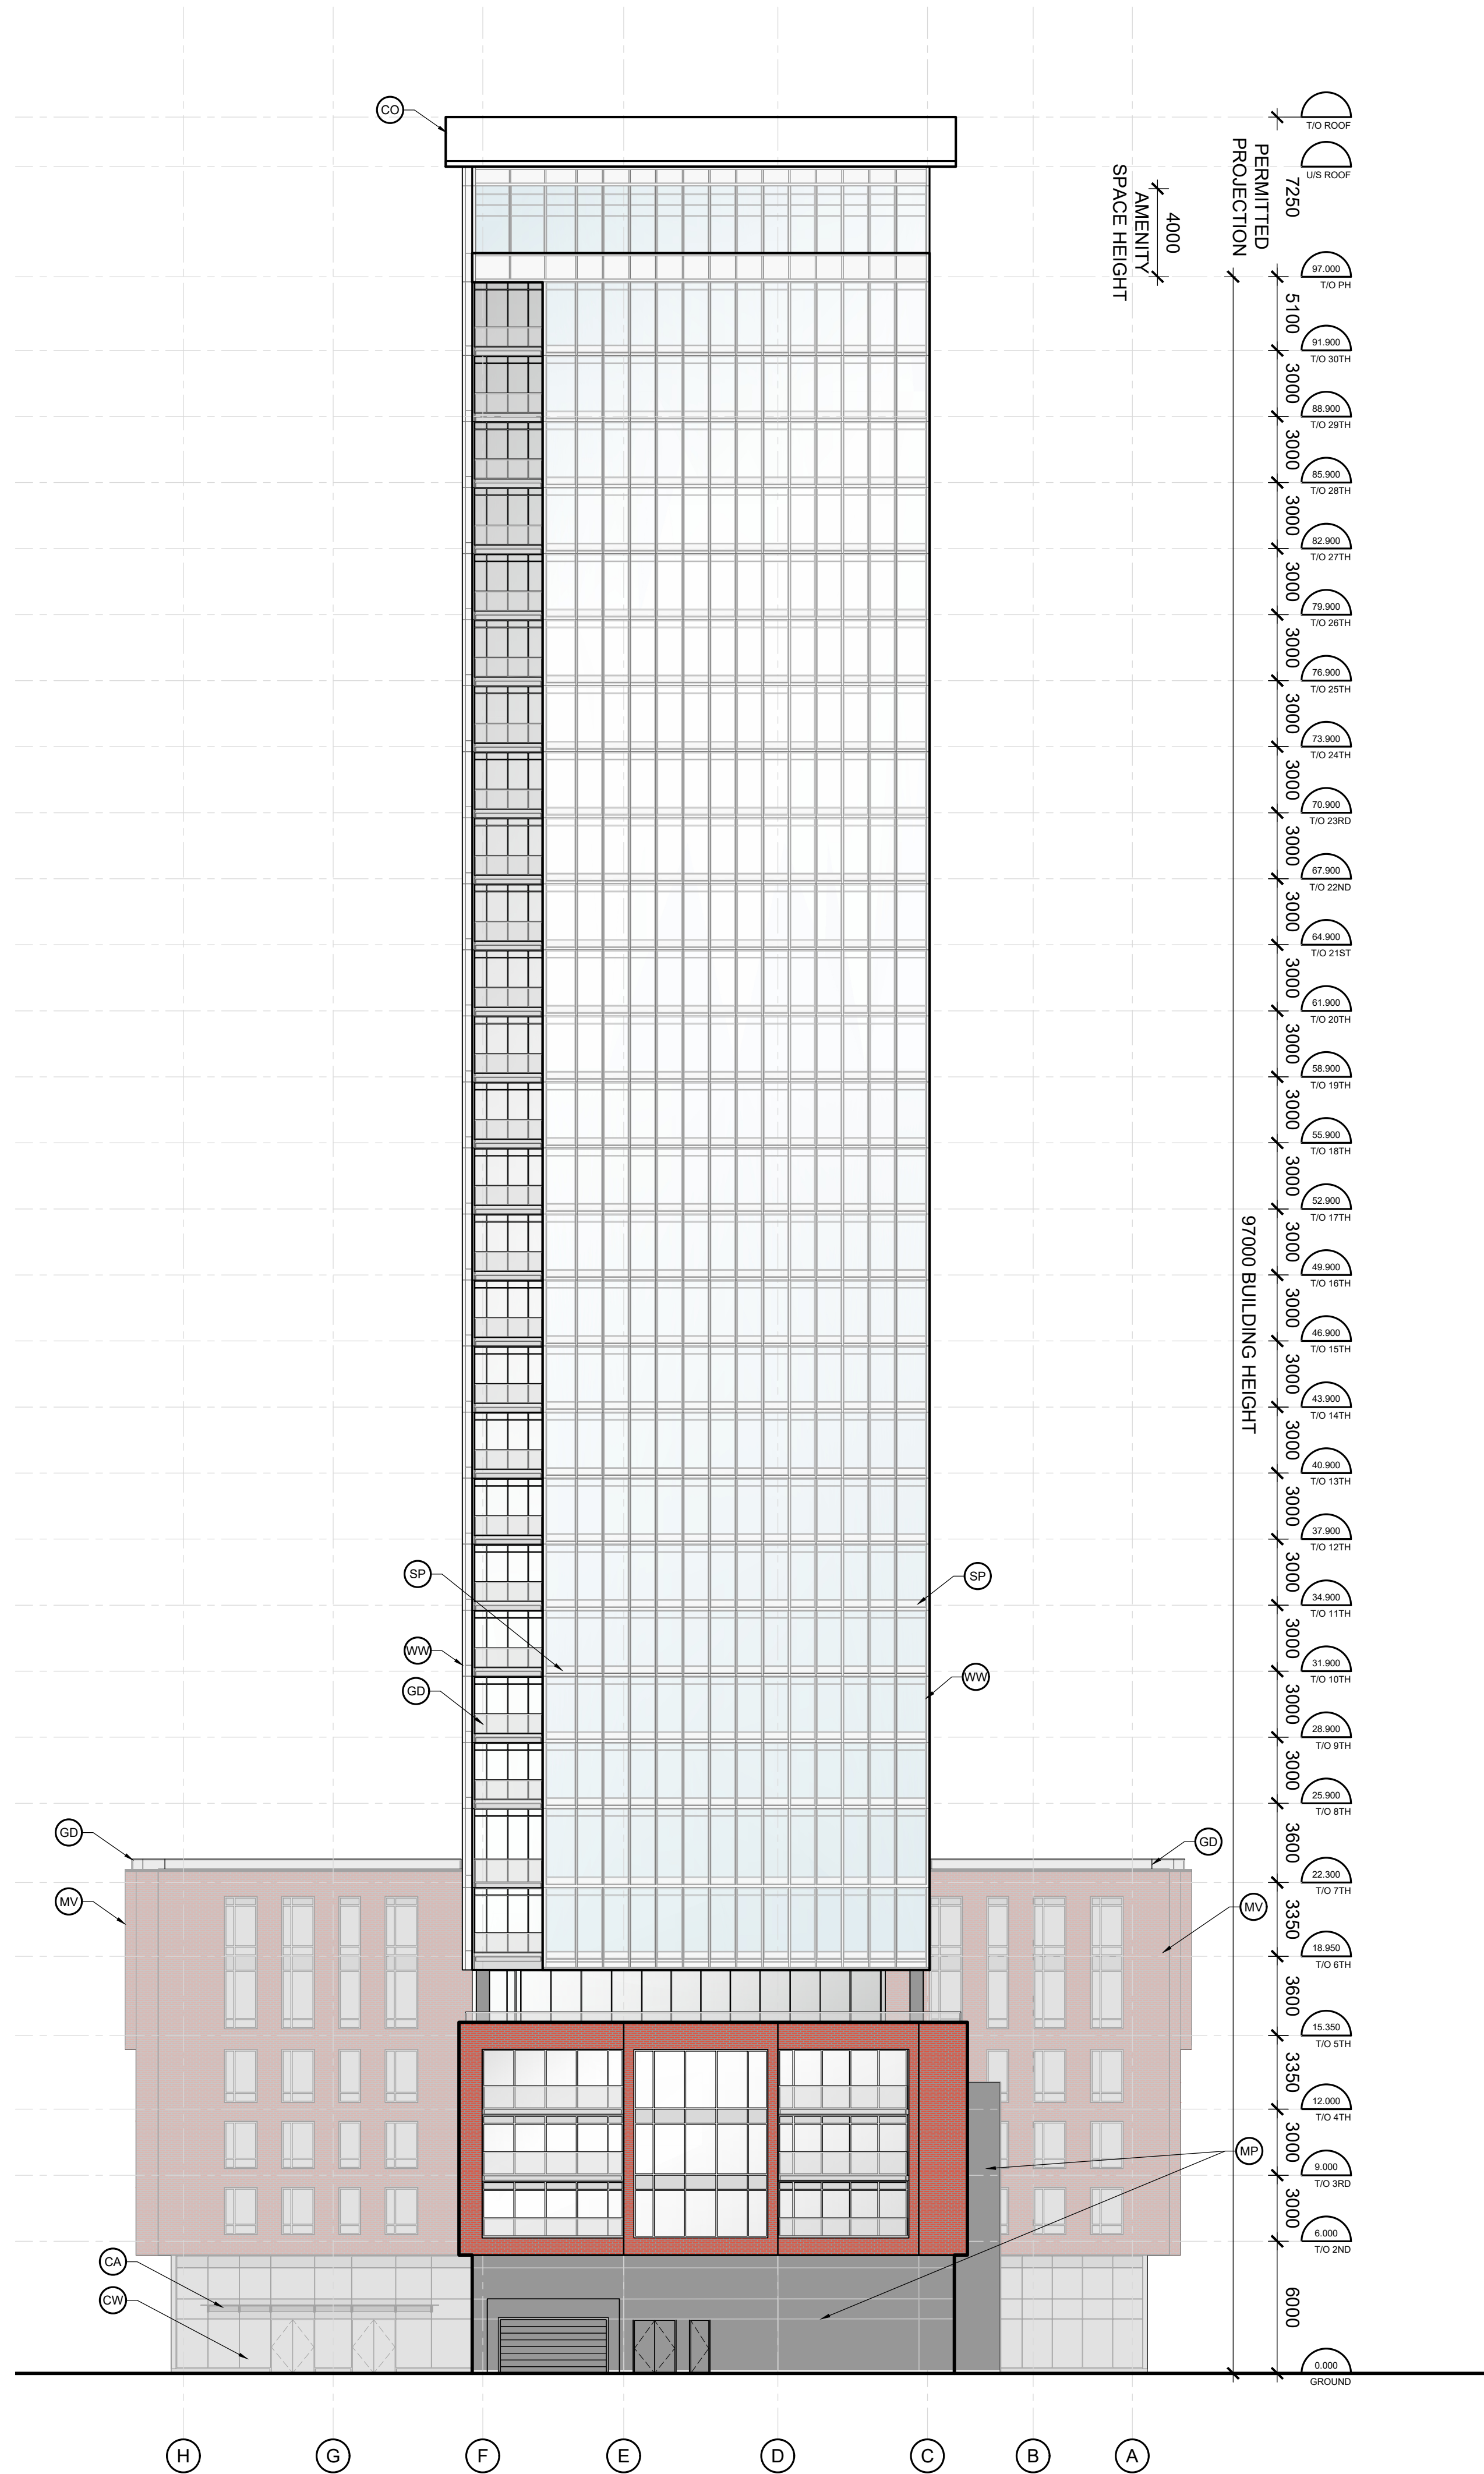

2 PHASE 1 - NORTH ELEVATION
SCALE = 1 : 200

IT IS THE RESPONSIBILITY OF THE APPROPRIATE CONTRACTOR TO CHECK AND VERIFY ALL DIMENSIONS ON SITE AND TO REPORT ALL ERRORS AND/OR OMISSIONS TO THE ARCHITECT.

ALL CONTRACTORS MUST COMPLY WITH ALL PERTINENT CODES AND BY-LAWS.

THIS DRAWING MAY NOT BE USED FOR CONSTRUCTION UNTIL SIGNED BY THE ARCHITECT.

DO NOT SCALE DRAWINGS.

COPYRIGHT RESERVED.

MATERIAL LEGEND:

- MV MASONRY VENEER
- MP MASONRY / PRECAST. DARK.
- SP GLASS SPANDREL PANELS
- CA GLASS CANOPY GALVANIZED STEEL STRUCTURE
- CO CONCRETE OVERHANG
- GD METAL FRAMED GLASS GUARDRAIL
- WW GLAZED CURTAIN WALL
- WW GLAZED WINDOW WALL - DEEP MULLION CAPS

No.	DESCRIPTION	DATE
1	ISSUED FOR SITE PLAN APPLICATION	2025 04 11

ARCHITECT SEAL:

ONTARIO ASSOCIATION OF ARCHITECTS

RODERICK LAHEY

LICENCE #275

NORTH ARROW:

CLIENT:

TCU Development Corporation

ARCHITECT:

RODERICK LAHEY ARCHITECT INC

56 Beech Street, Ottawa, Ontario K1S 3J6

1.613.724.9932 f.613.724.1209 www.rodericklahey.ca

PROJECT TITLE:

1151 OGILVIE ROAD

OTTAWA ONTARIO

SHEET TITLE:

EAST & NORTH ELEVATIONS

DRAWN:	CHECKED:
CM	KR
SCALE:	SHEET No.
1:200	
PROJECT No.	
2405	

A-202