

rla/architecture

1137 Ogilvie Rd


SCALE: 1:500

Phase 1 - East & North Elevations

OTTAWA, ONTARIO

13

PLOT DATE: JUNE 3, 2025 ISSUED FOR ZONING RESUBMISSION

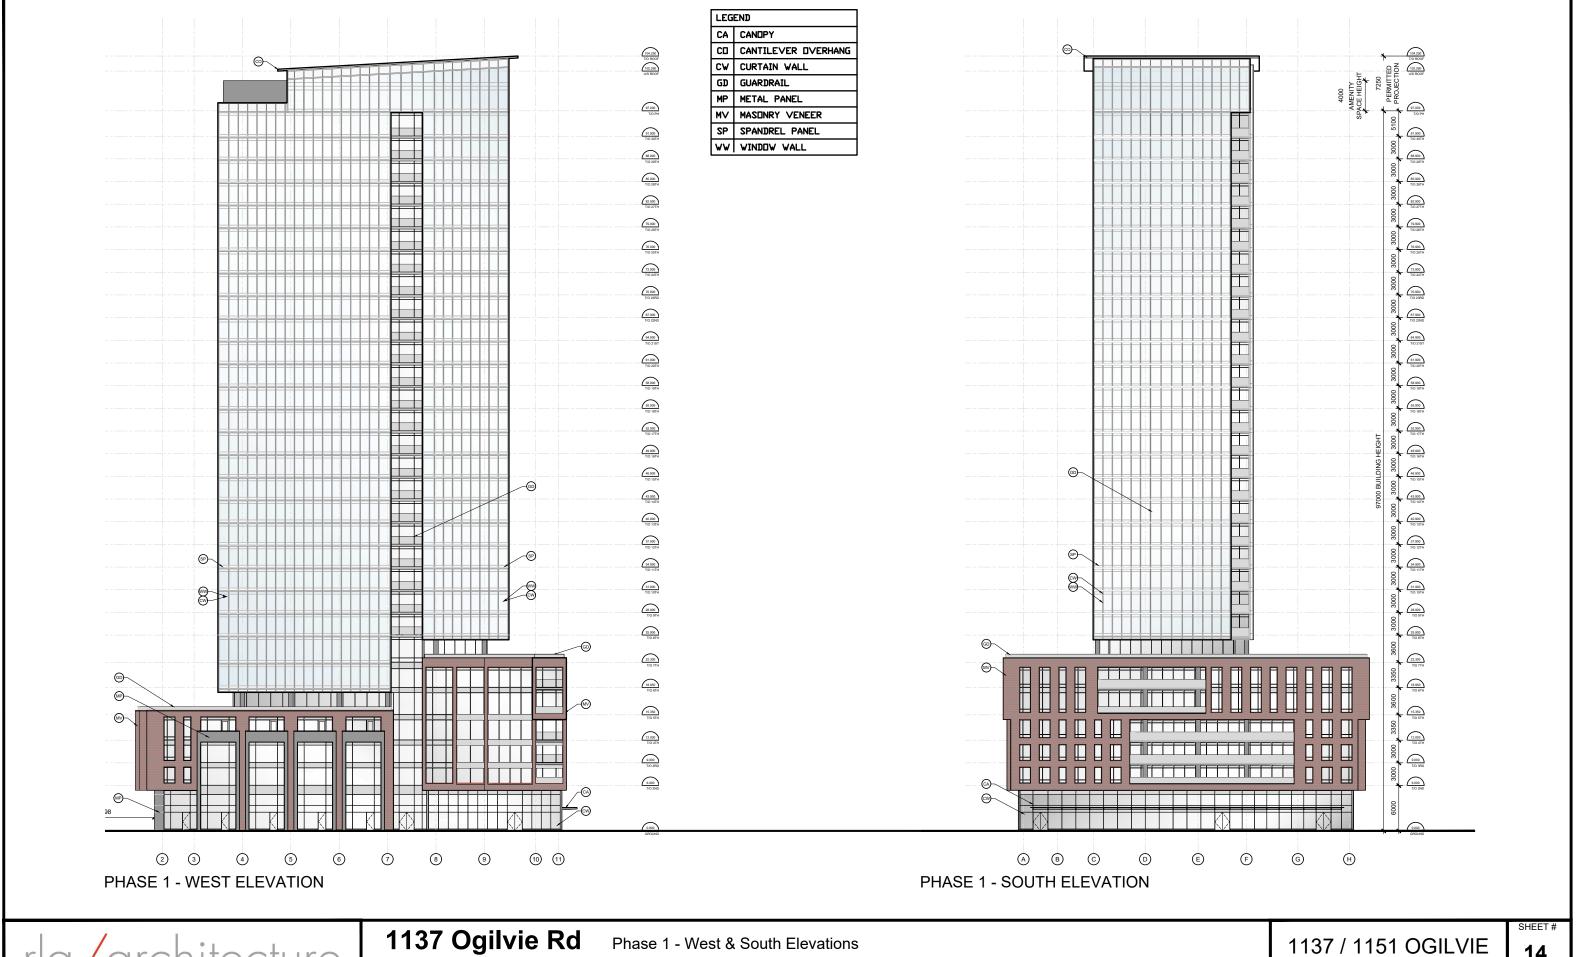


rla/architecture

1137 Ogilvie Rd

SCALE: 1:500

Phase 1 - West & South Elevations

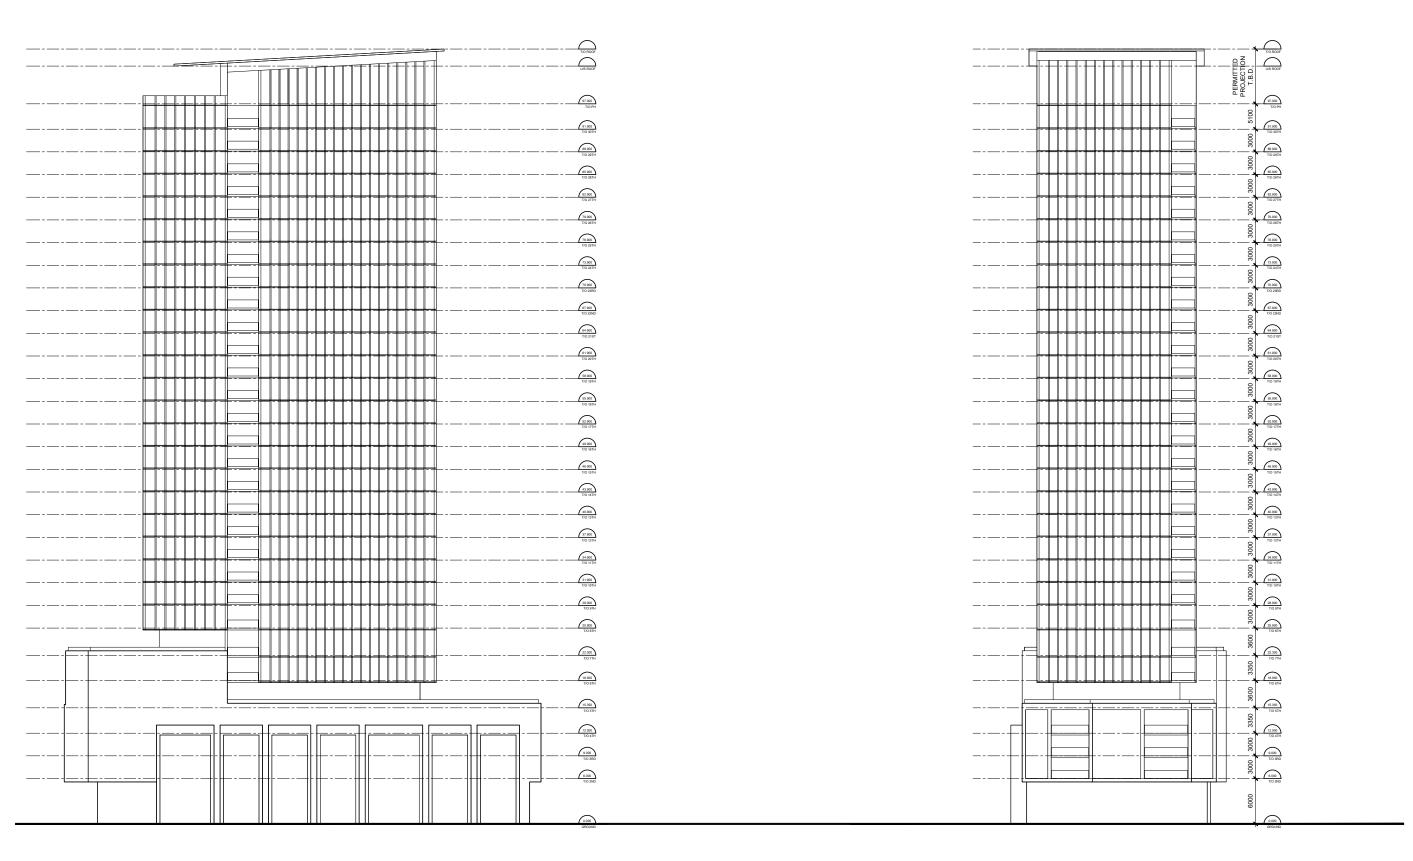

PHASE 2 - EAST ELEVATION PHASE 2 - NORTH ELEVATION




1137 Ogilvie Rd

SCALE: 1:500

Phase 2 - East & North Elevations

1137 / 1151 OGILVIE

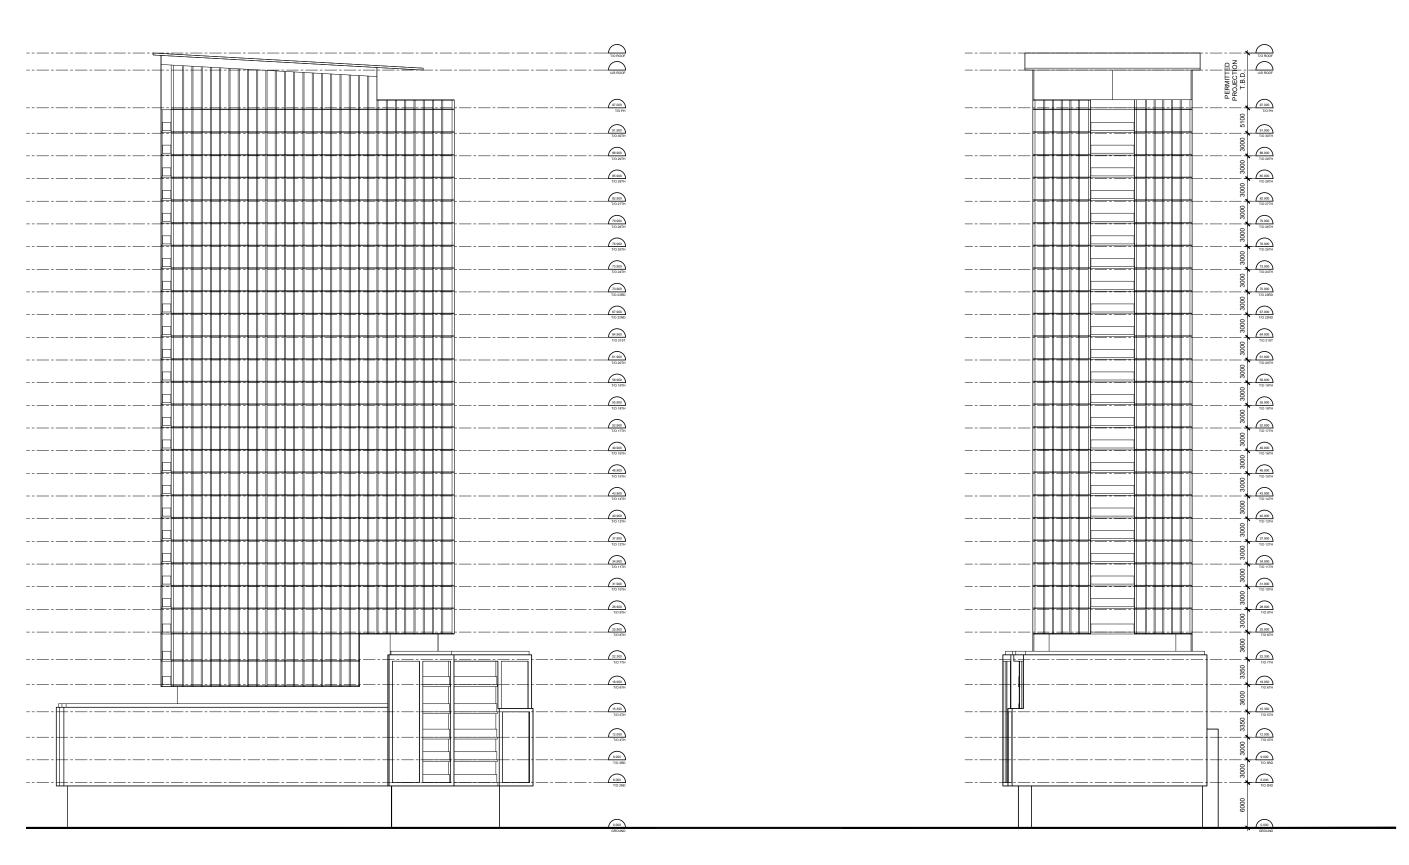

PHASE 2 - WEST ELEVATION PHASE 2 - SOUTH ELEVATION



1137 Ogilvie Rd

Phase 2 - West & South Elevations


SCALE: 1:500

PLOT DATE: JUNE 3, 2025 ISSUED FOR ZONING RESUBMISSION

1137 / 1151 OGILVIE OTTAWA, ONTARIO

16


PROJ. # 242

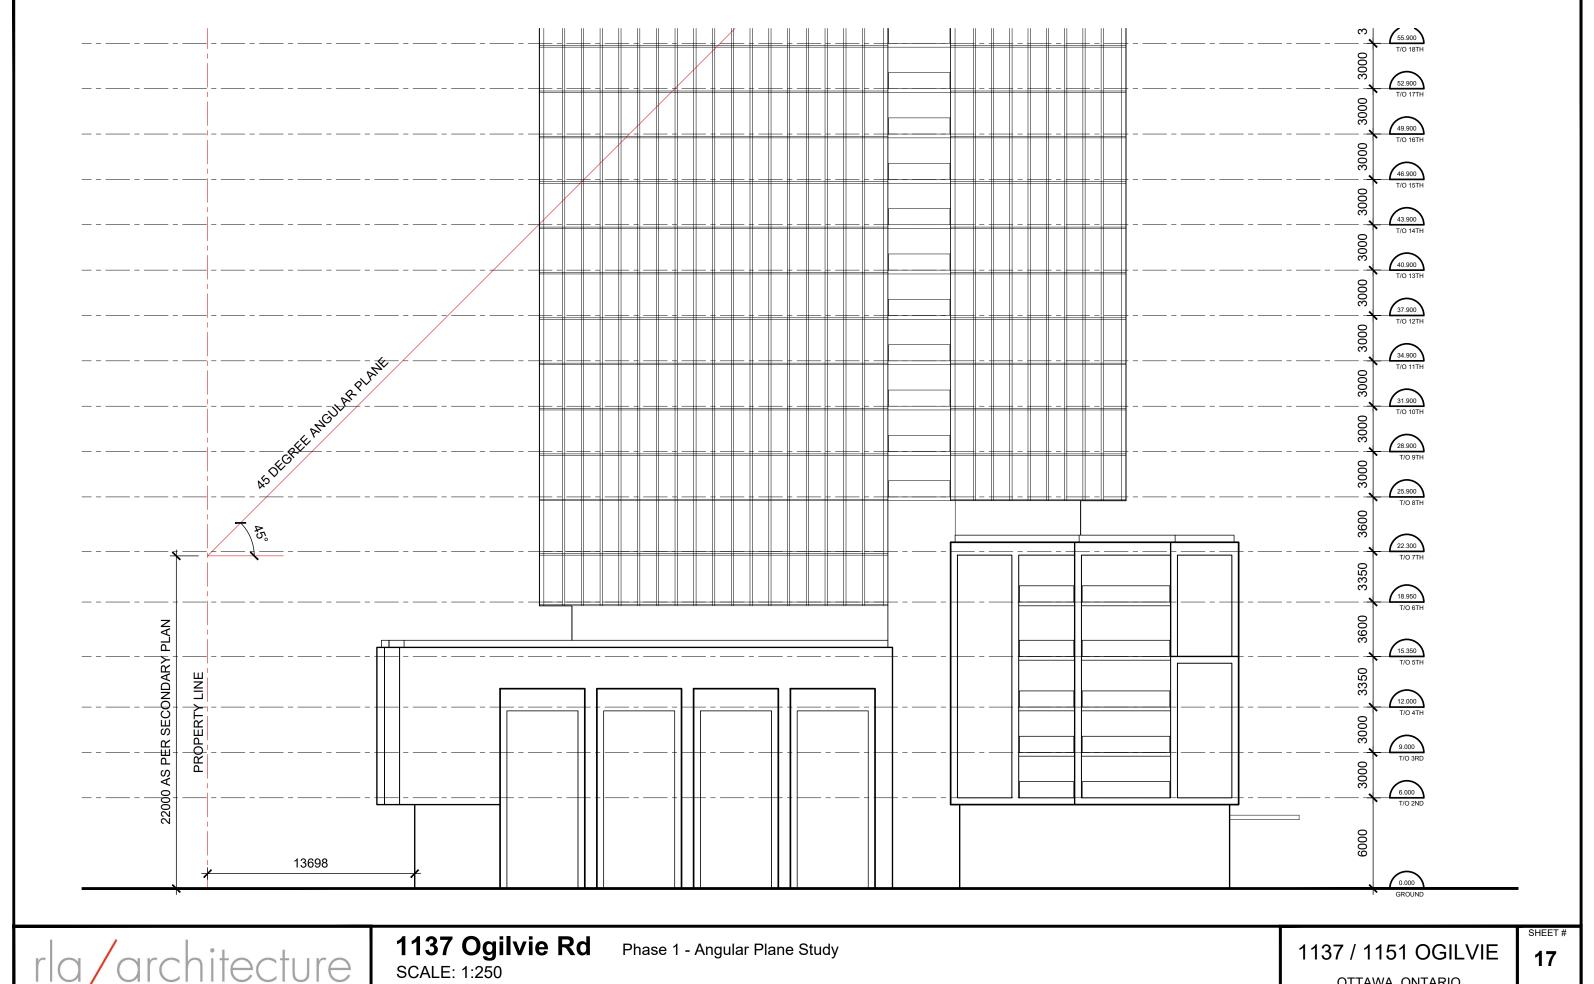

PLOT DATE: March 6, 2025

OTTAWA, ONTARIO

17

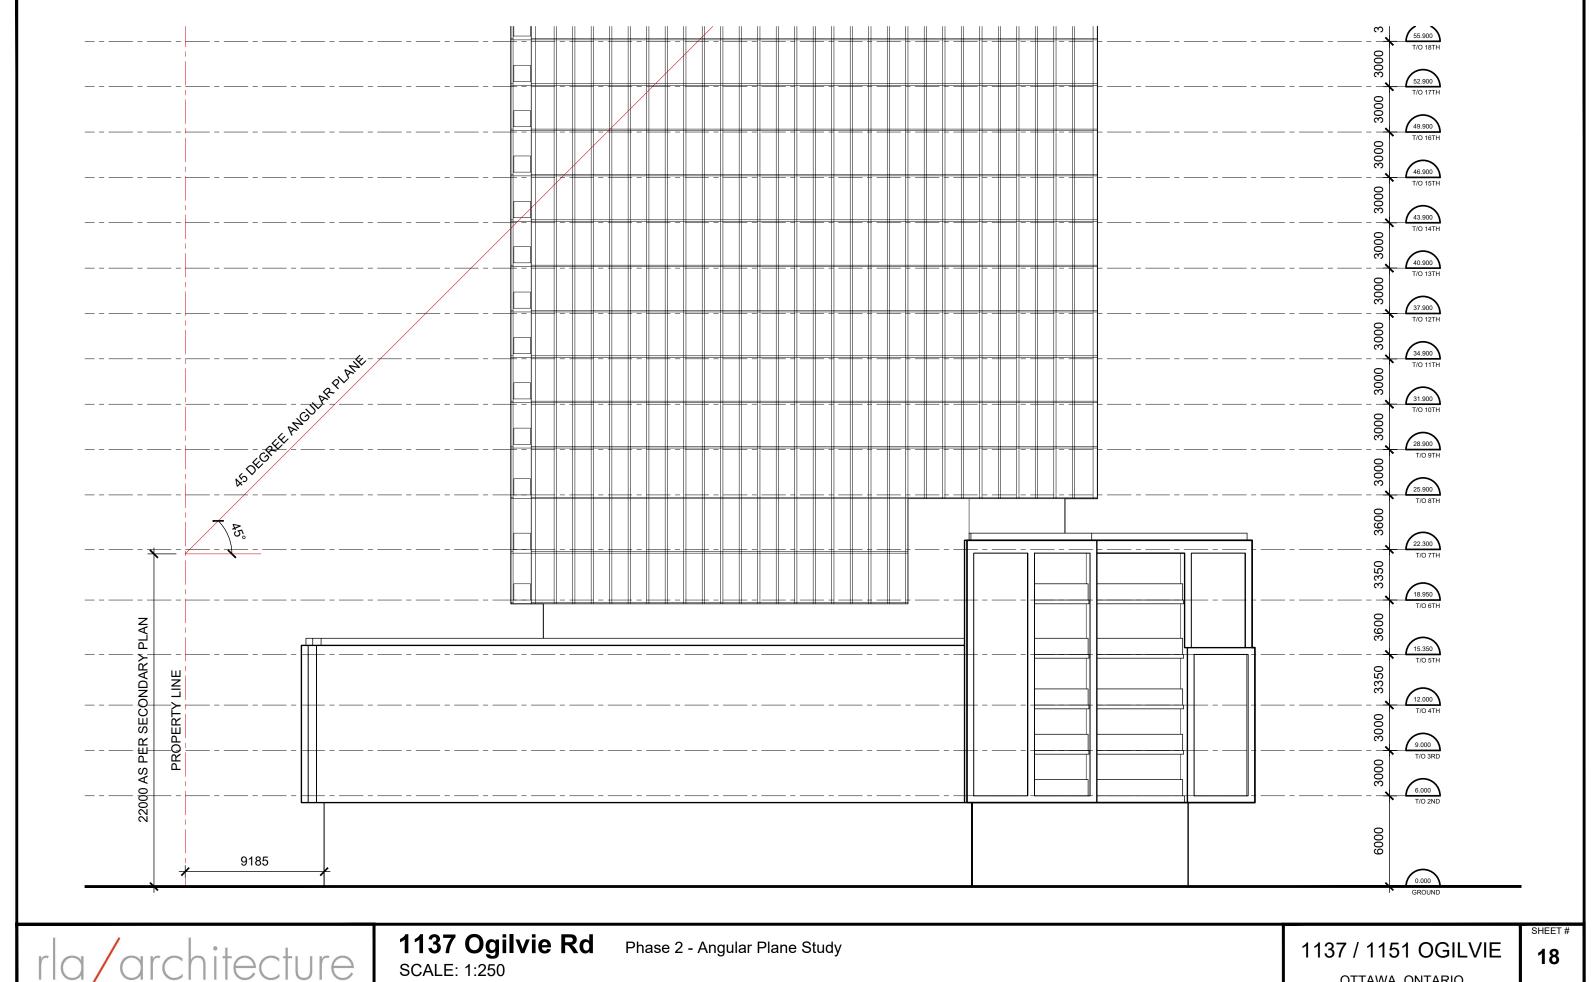

PLOT DATE: March 6, 2025

1137 / 1151 OGILVIE OTTAWA, ONTARIO

18