

PROJET | PAYSAGE

24 Mont-Royal O. Bureau 801 Montréal Québec H2T 2S2
T: 514.849.7700 F: 514.849.2027 info@projetpaysage.com



CONCEPT IMAGE, LANDSCAPE DESIGN MIGHT VARY

CLIENT: CEPEO


PROJET: CEPEO LOUISE-ARBOUR

Landscape Architecture

<i>SHEET</i>	<i>TITLE</i>	<i>SCALE</i>
AP-10	SITE PLAN	1:100
AP-20	DESCRIPTION PLAN	1:100
AP-30	PLANTING PLAN	1:100
AP-50	DETAILS	variable
AP-51	DETAILS	variable
AP-52	PLANTING DETAILS	variable

In collaboration with:

Architecture	Civil
HOBIN ARCHITECTURE	STANTEC
63 Pamilla St Ottawa, ON. T. 613.238.7200 C. mail@hobinarc.com	400-1331 Clyde Avenue Ottawa ON T. 613.722.4420

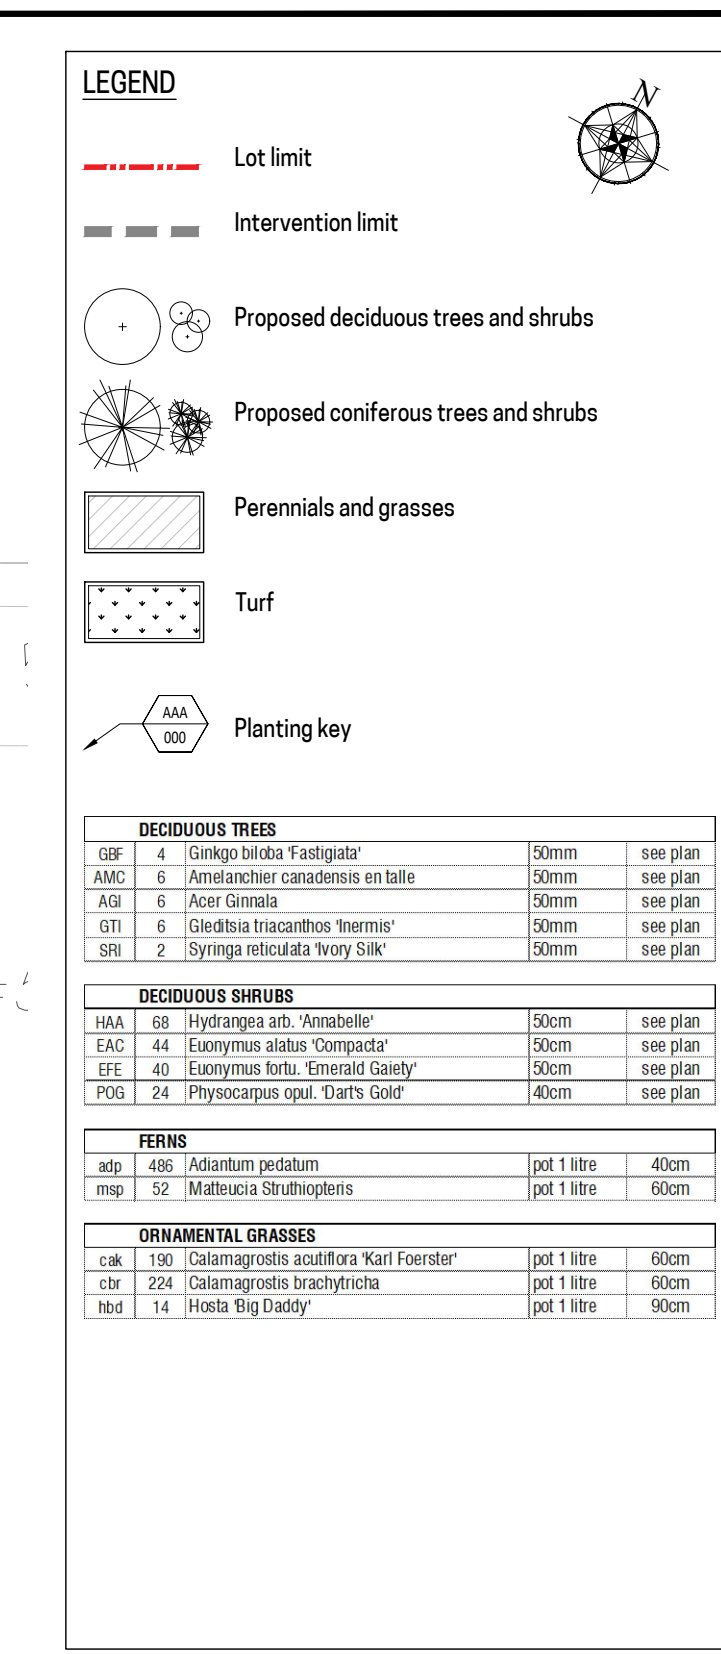
[illegible]

DO NOT USE FOR
CONSTRUCTION

Notes :

- 1- The Contractor must verify at site existing conditions before beginning the work and inform the Project Director of any errors, omissions or contradictions.
- 2- Existing grades indicated on the plan come from the survey provided by the owner.
- 3- The Contractor must not cut down any existing vegetation without the approval of the Project Director.
- 4- Implantation of the works on site must be approved by the Project Director.
- 5- The Contractor must use the CAD file for implantation of all work.
- 6- The contractor must verify the amounts specified in the schedule and notify the landscape architect of any errors, omissions or contradictions before the close of the bid.

PROJET | PAYSAGE
24 Mont-Royal O. Bureau 801. Montréal Québec H2T 2S2
T: 514.849.7700 F: 514.849.2027 info@projetpaysage.com

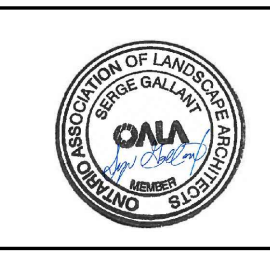

Project name

CEPEO LOUISE-ARBOUR

Drawing title


PLANTING PLAN

1:100

Designed by : S. Gallant	Sheet No : AP-30
Drawn by : S. Ouellet	
Approved by : S. Gallant	
Date: March 2025	
24-844	



[illegible]

DO NOT USE FOR
CONSTRUCTION

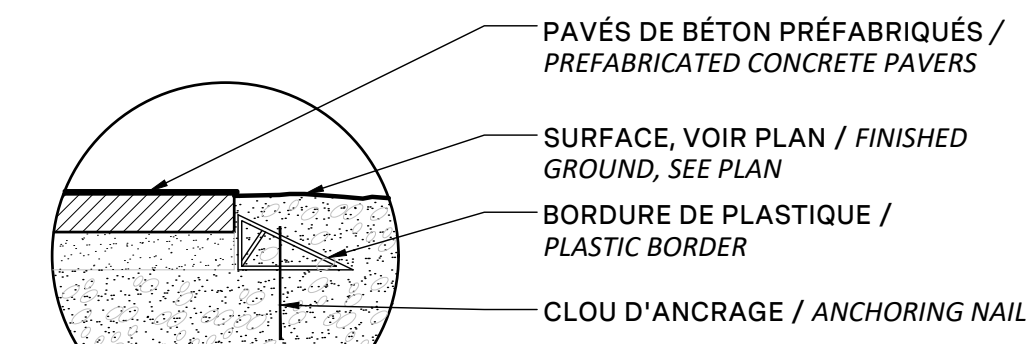


- 150mm, TOUTES LES SURFACES SAUF VOIE POULVANT ÊTRE UTILISÉE PAR DES VÉHICULES DE LIVRAISON OU D'INCENDIE / 150mm FOR ALL SURFACES THAT ARE NOT USED BY AUTOMOBILES, DELIVERY VEHICLES OR EMERGENCY VEHICLES
- 300mm POUR VOIE UTILISÉE PAR DES VÉHICULE DE LIVRAISON OU D'INCENDIE / 300mm, FOR ALL ROADS ACCESSIBLE BY DELIVERY VEHICLES OR EMERGENCY VEHICLES, SEE CIVIL


01 PAVÉS DE BÉTON PRÉFABRIQUÉS TYPE / TYPICAL PREFABRICATED PAVERS
Échelle / Scale 1:10

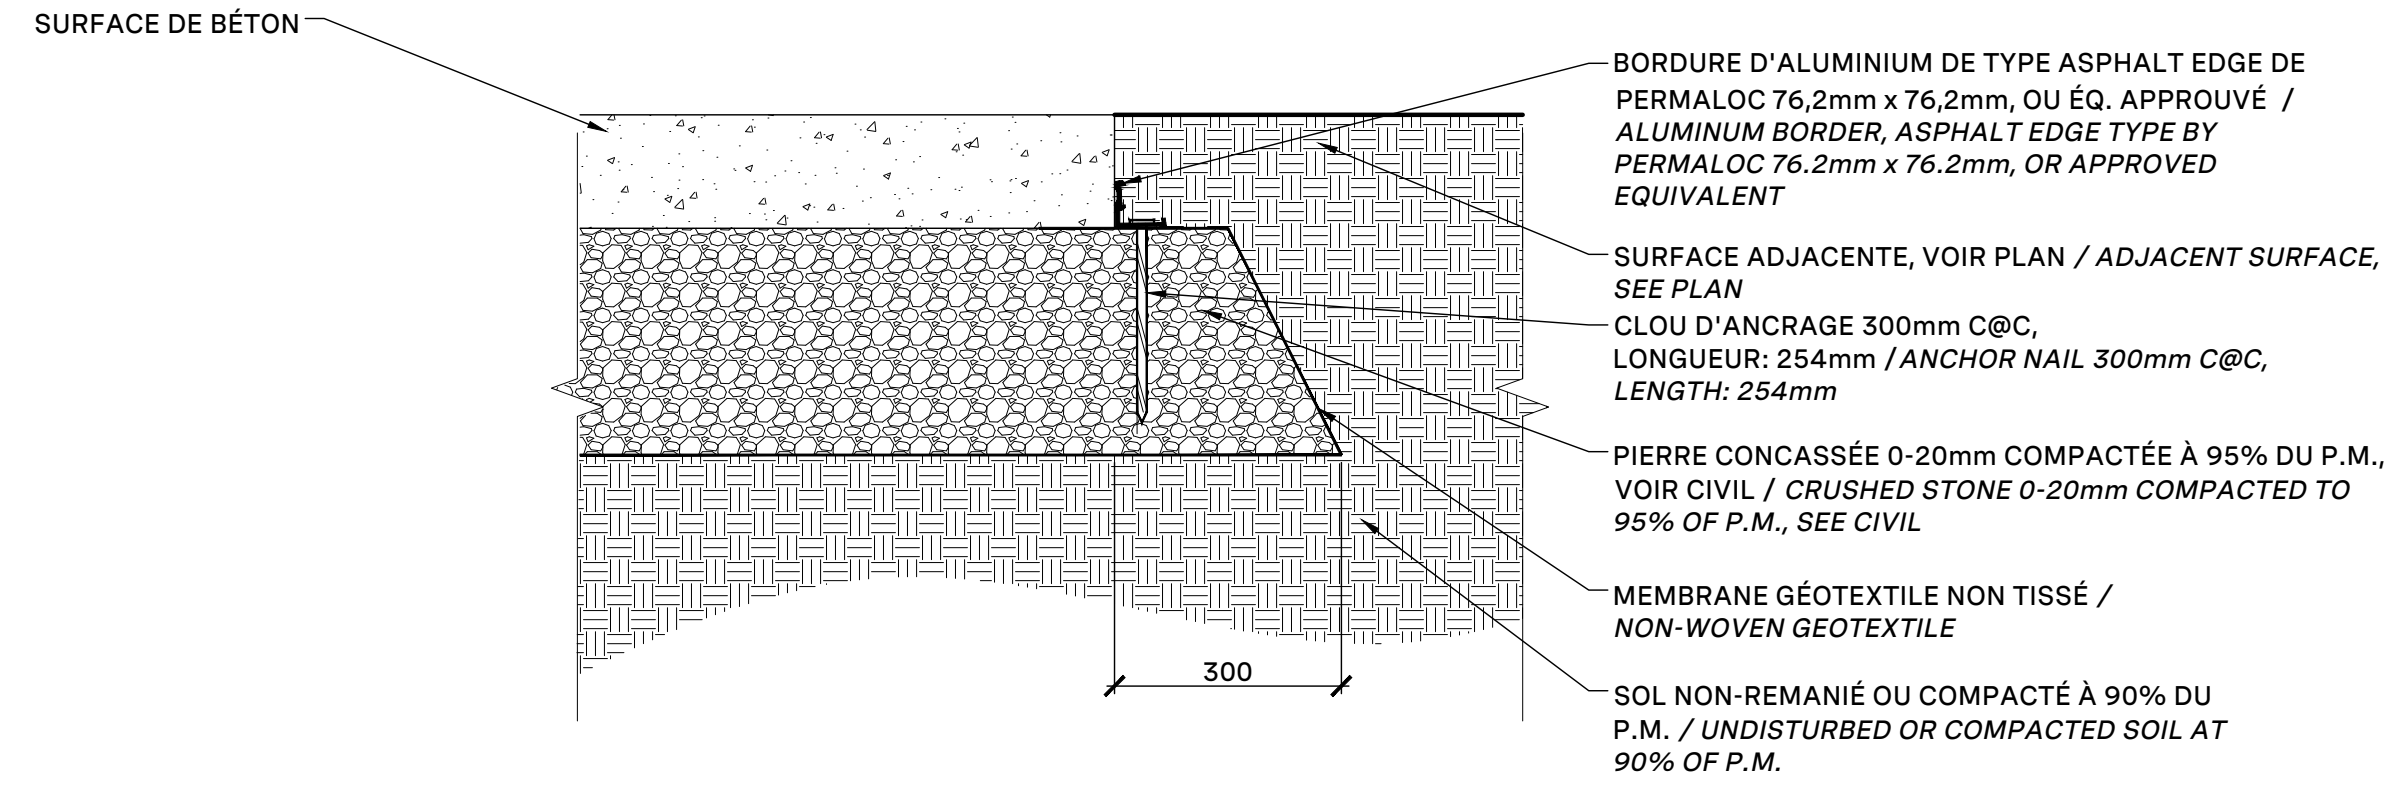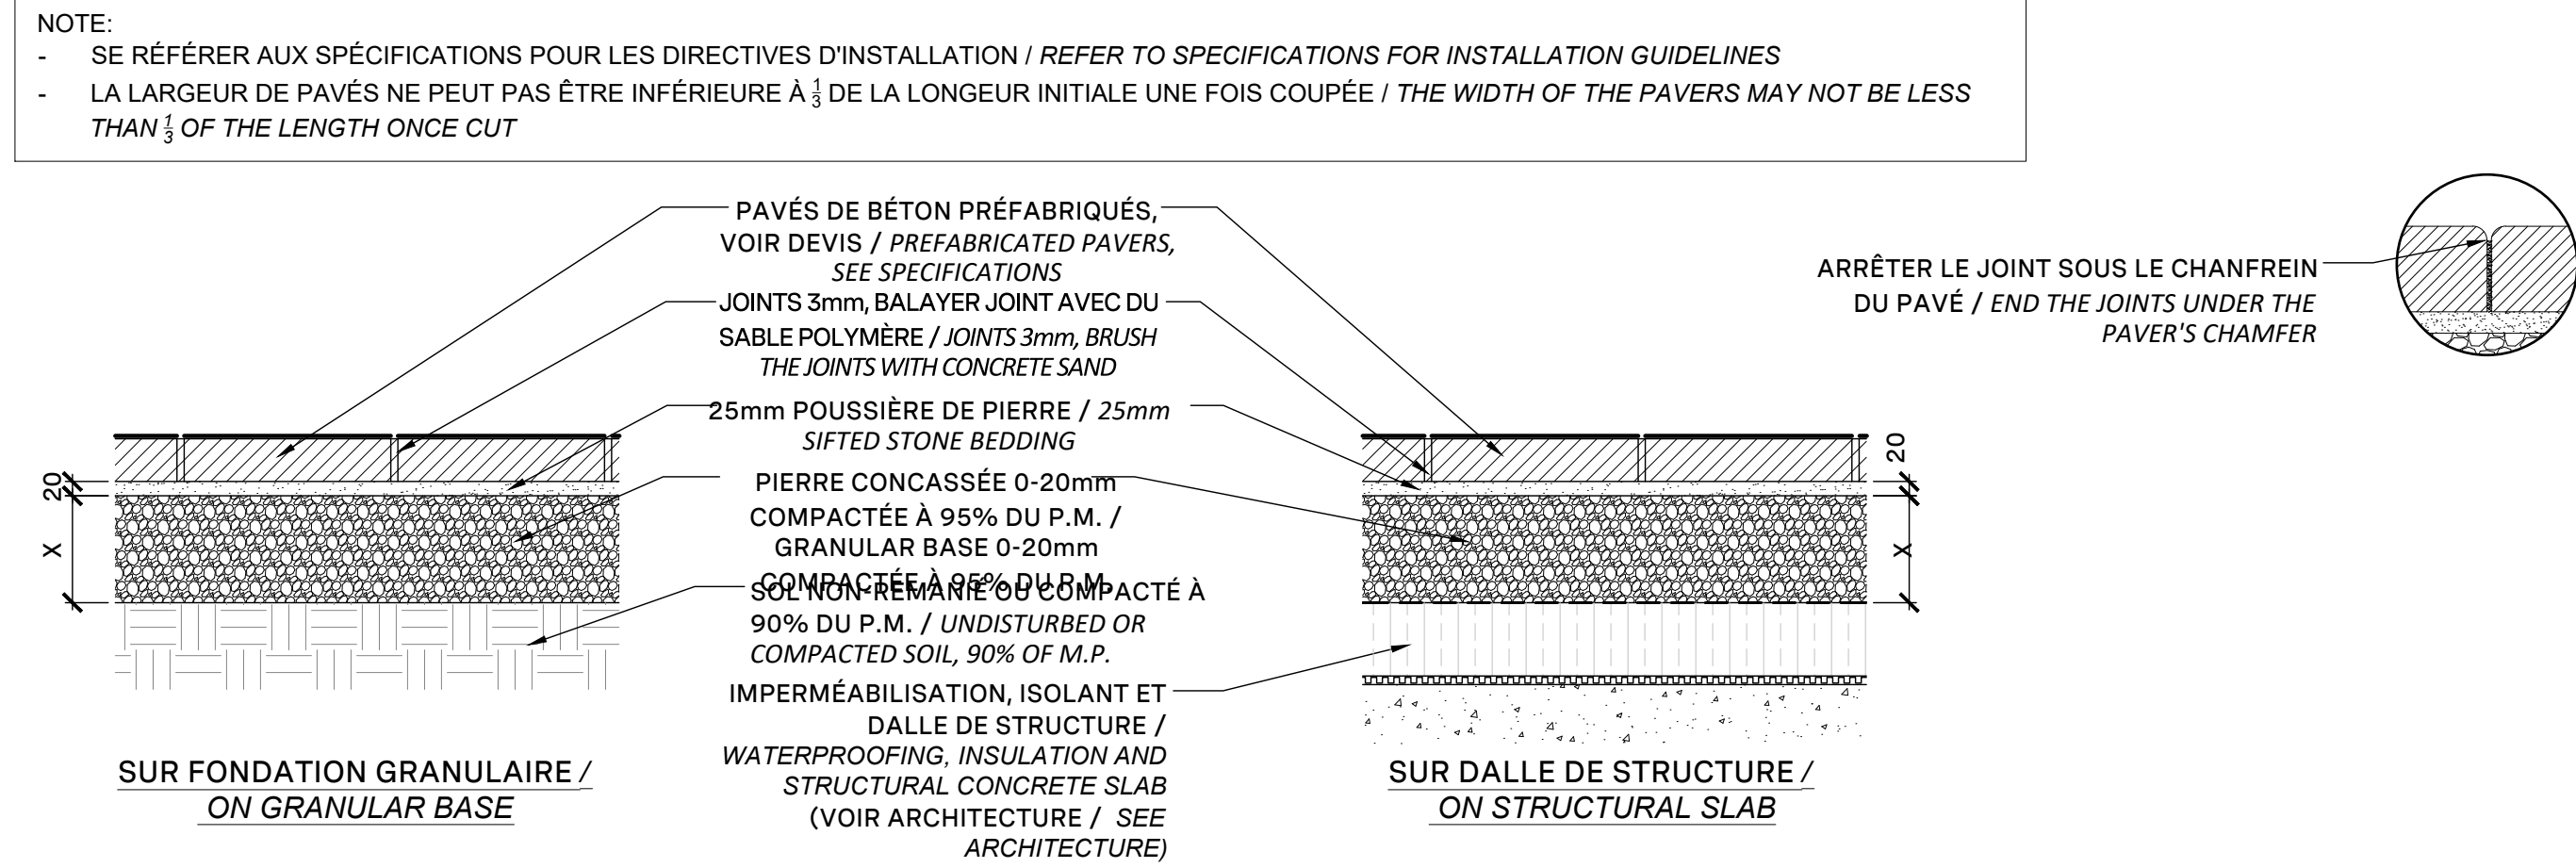


- NOTES:**
- POUR LES SPÉCIFI
 - FAIRE UNE FINITE
 - FOR CONCRETE M
 - APPLY A FINE BR

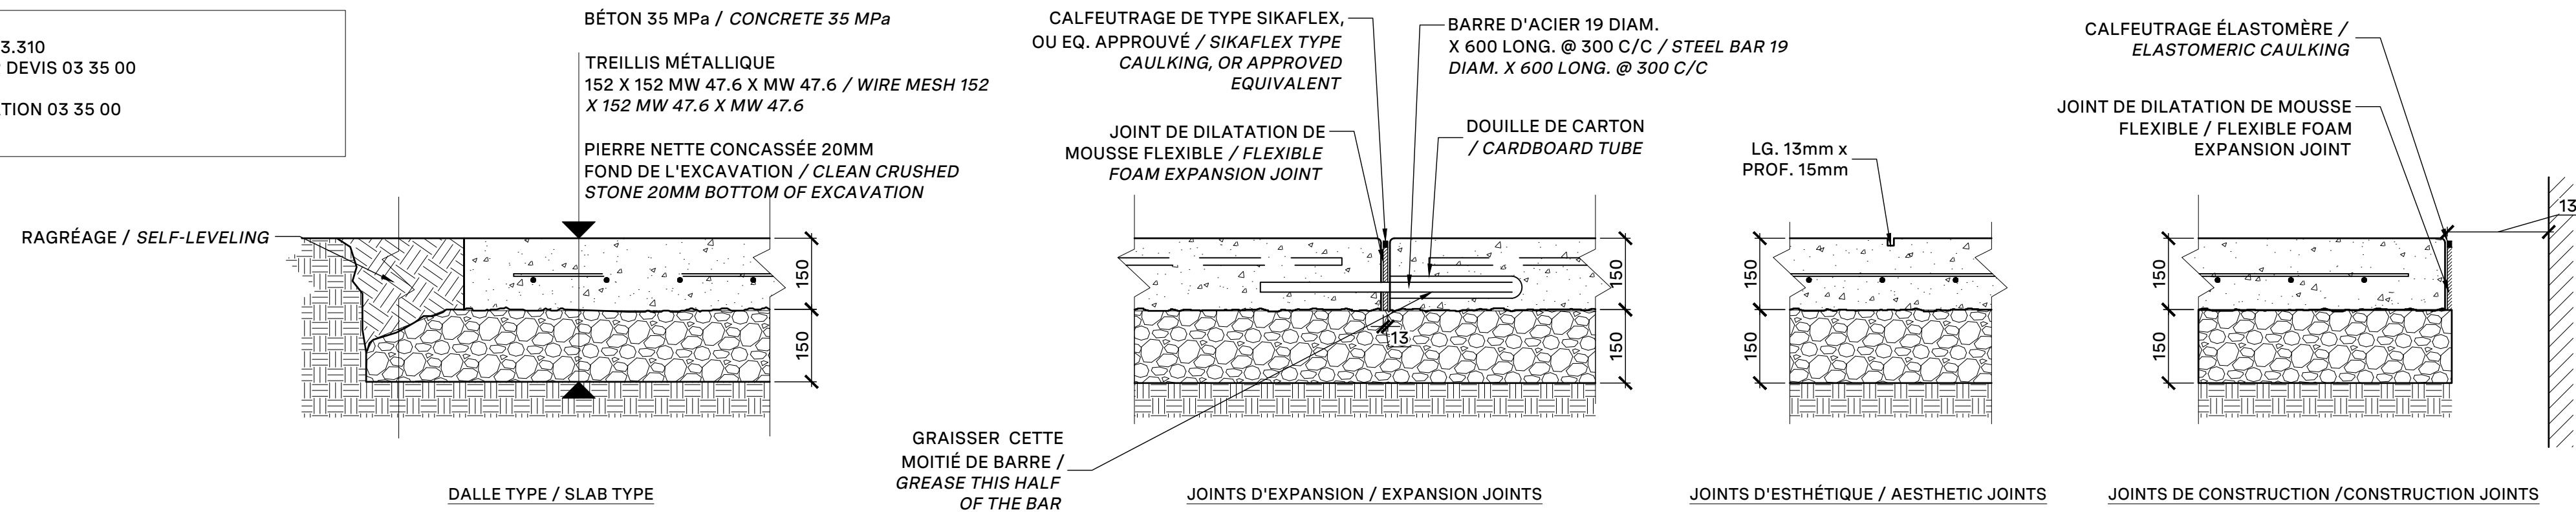


02 SURFACE DE BÉTON COULÉ / POURED-IN PLACE CONCRETE SURFACE
Échelle / Scale 1:10

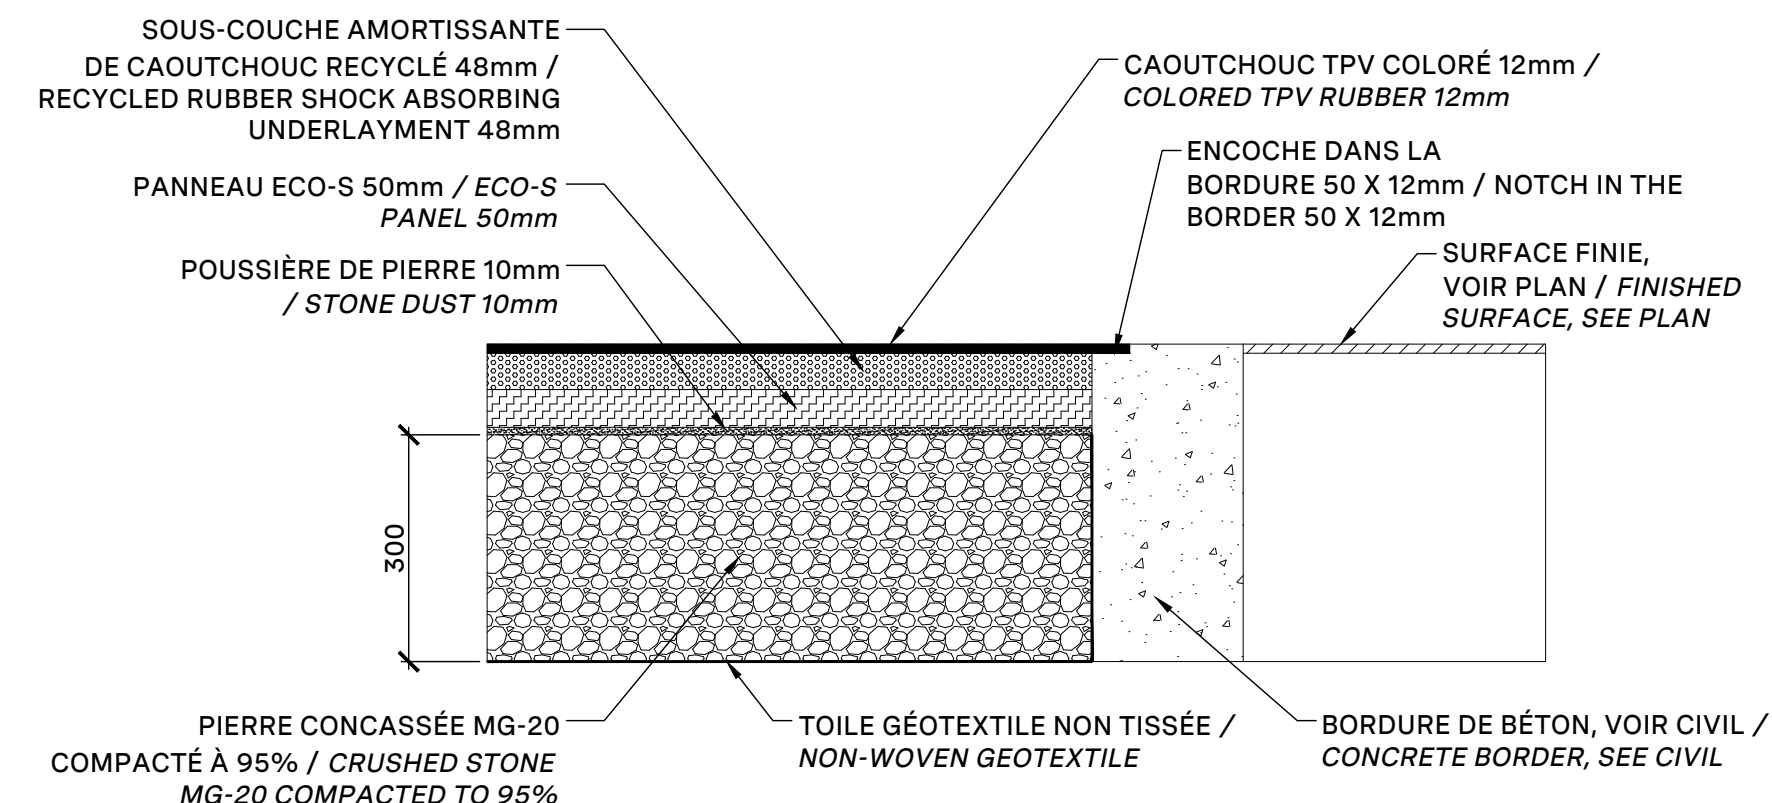

03 SURFACE DE CAOUTCHOUC COULÉ / POURED-IN PLACE RUBBER SURFACE
Échelle / Scale 1:10

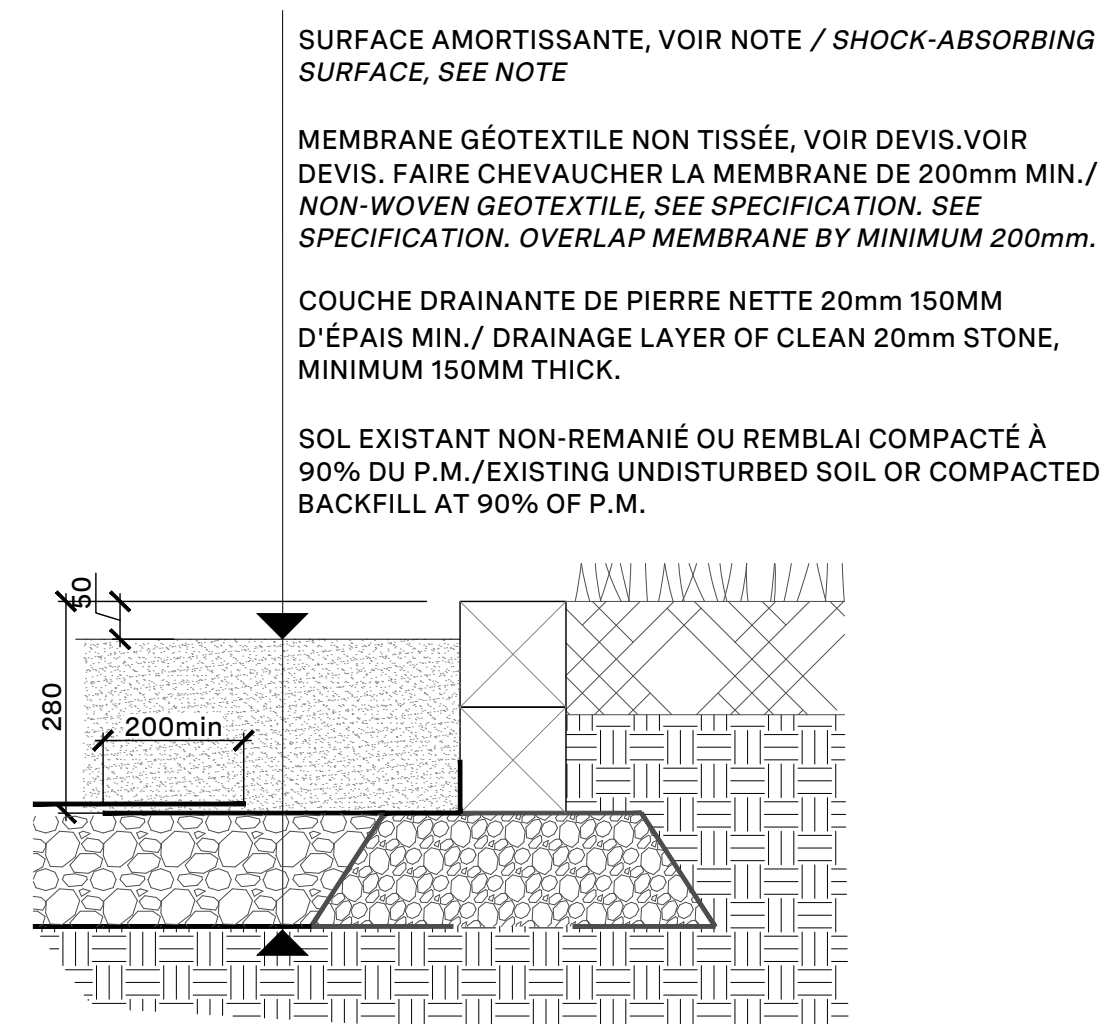


04 SURFACE DE SABLE/ PLAYGROUND SAND
Échelle / Scale 1:10

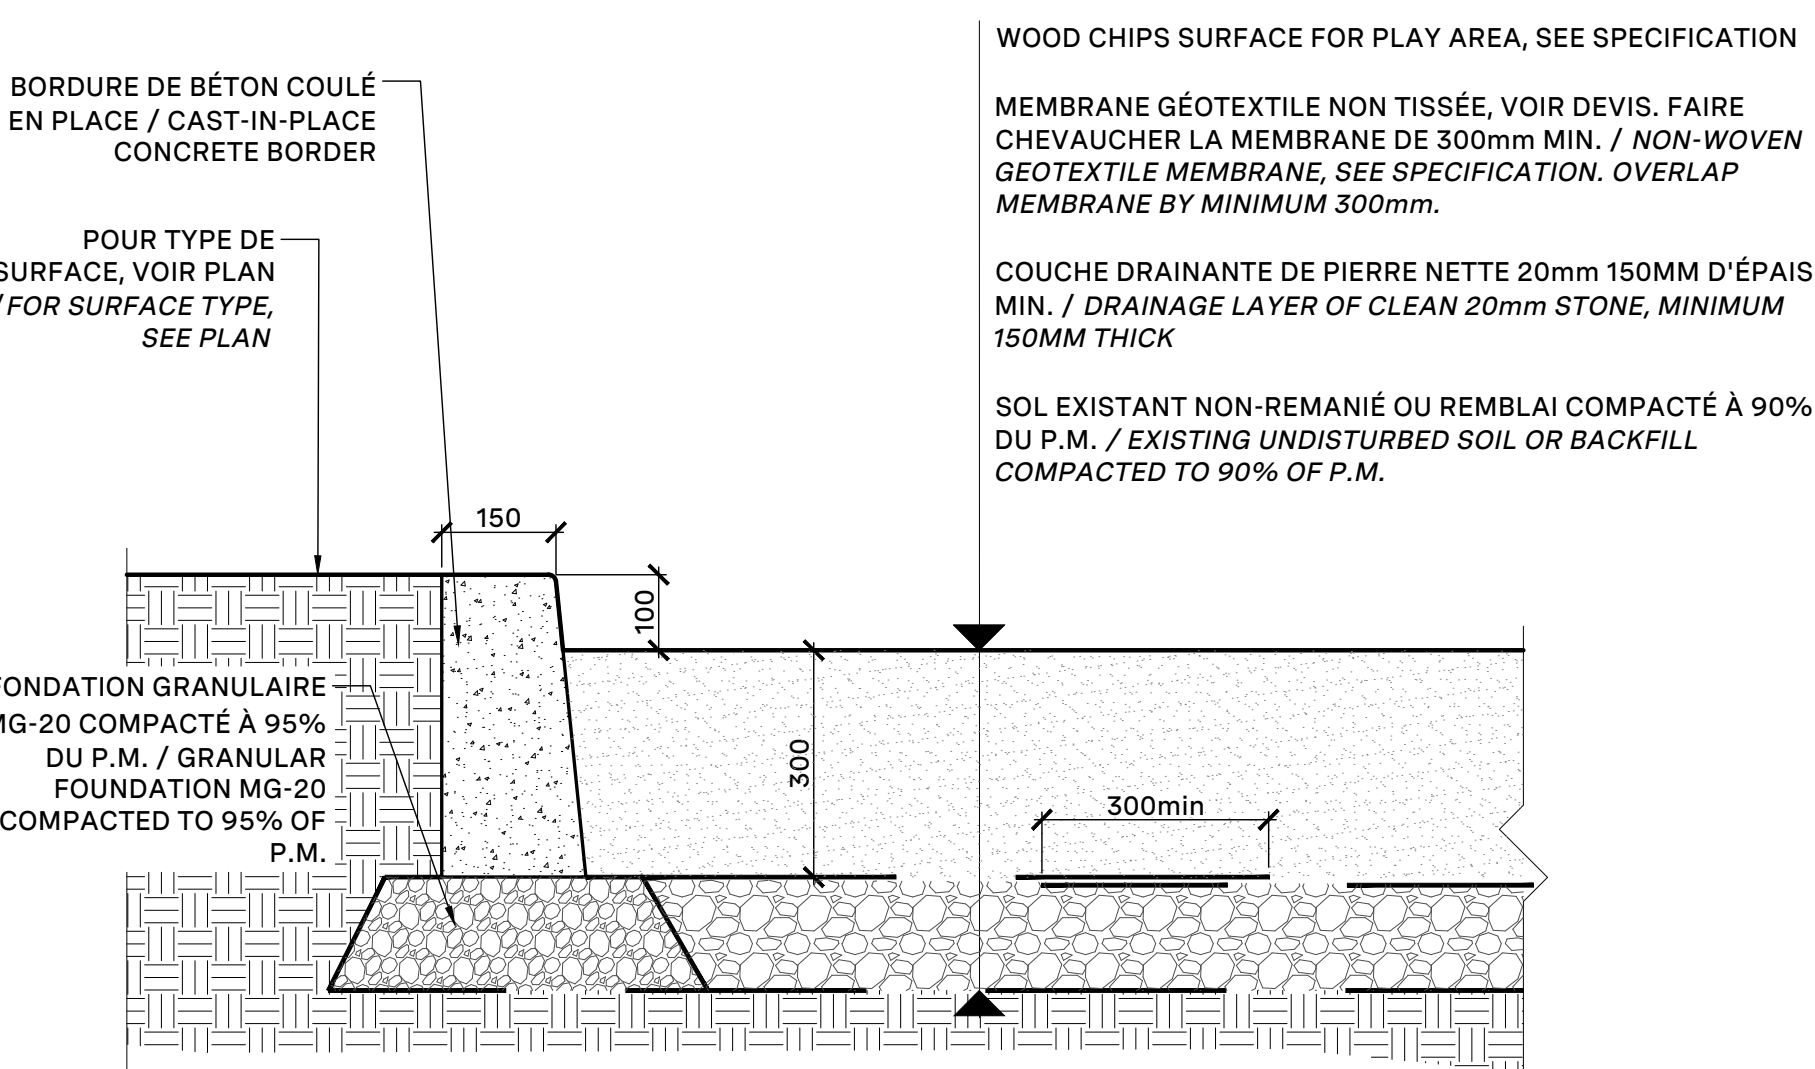


05 SURFACE AMORTISSANTE POUR AIRES DE JEUX EN PAILLIS ET BORDURE DE BÉTON COULÉ EN PLACE
Échelle 1:10


20 TABLE RONDE / ROUND TABLE 4 SEATS
Échelle / Scale 1:10

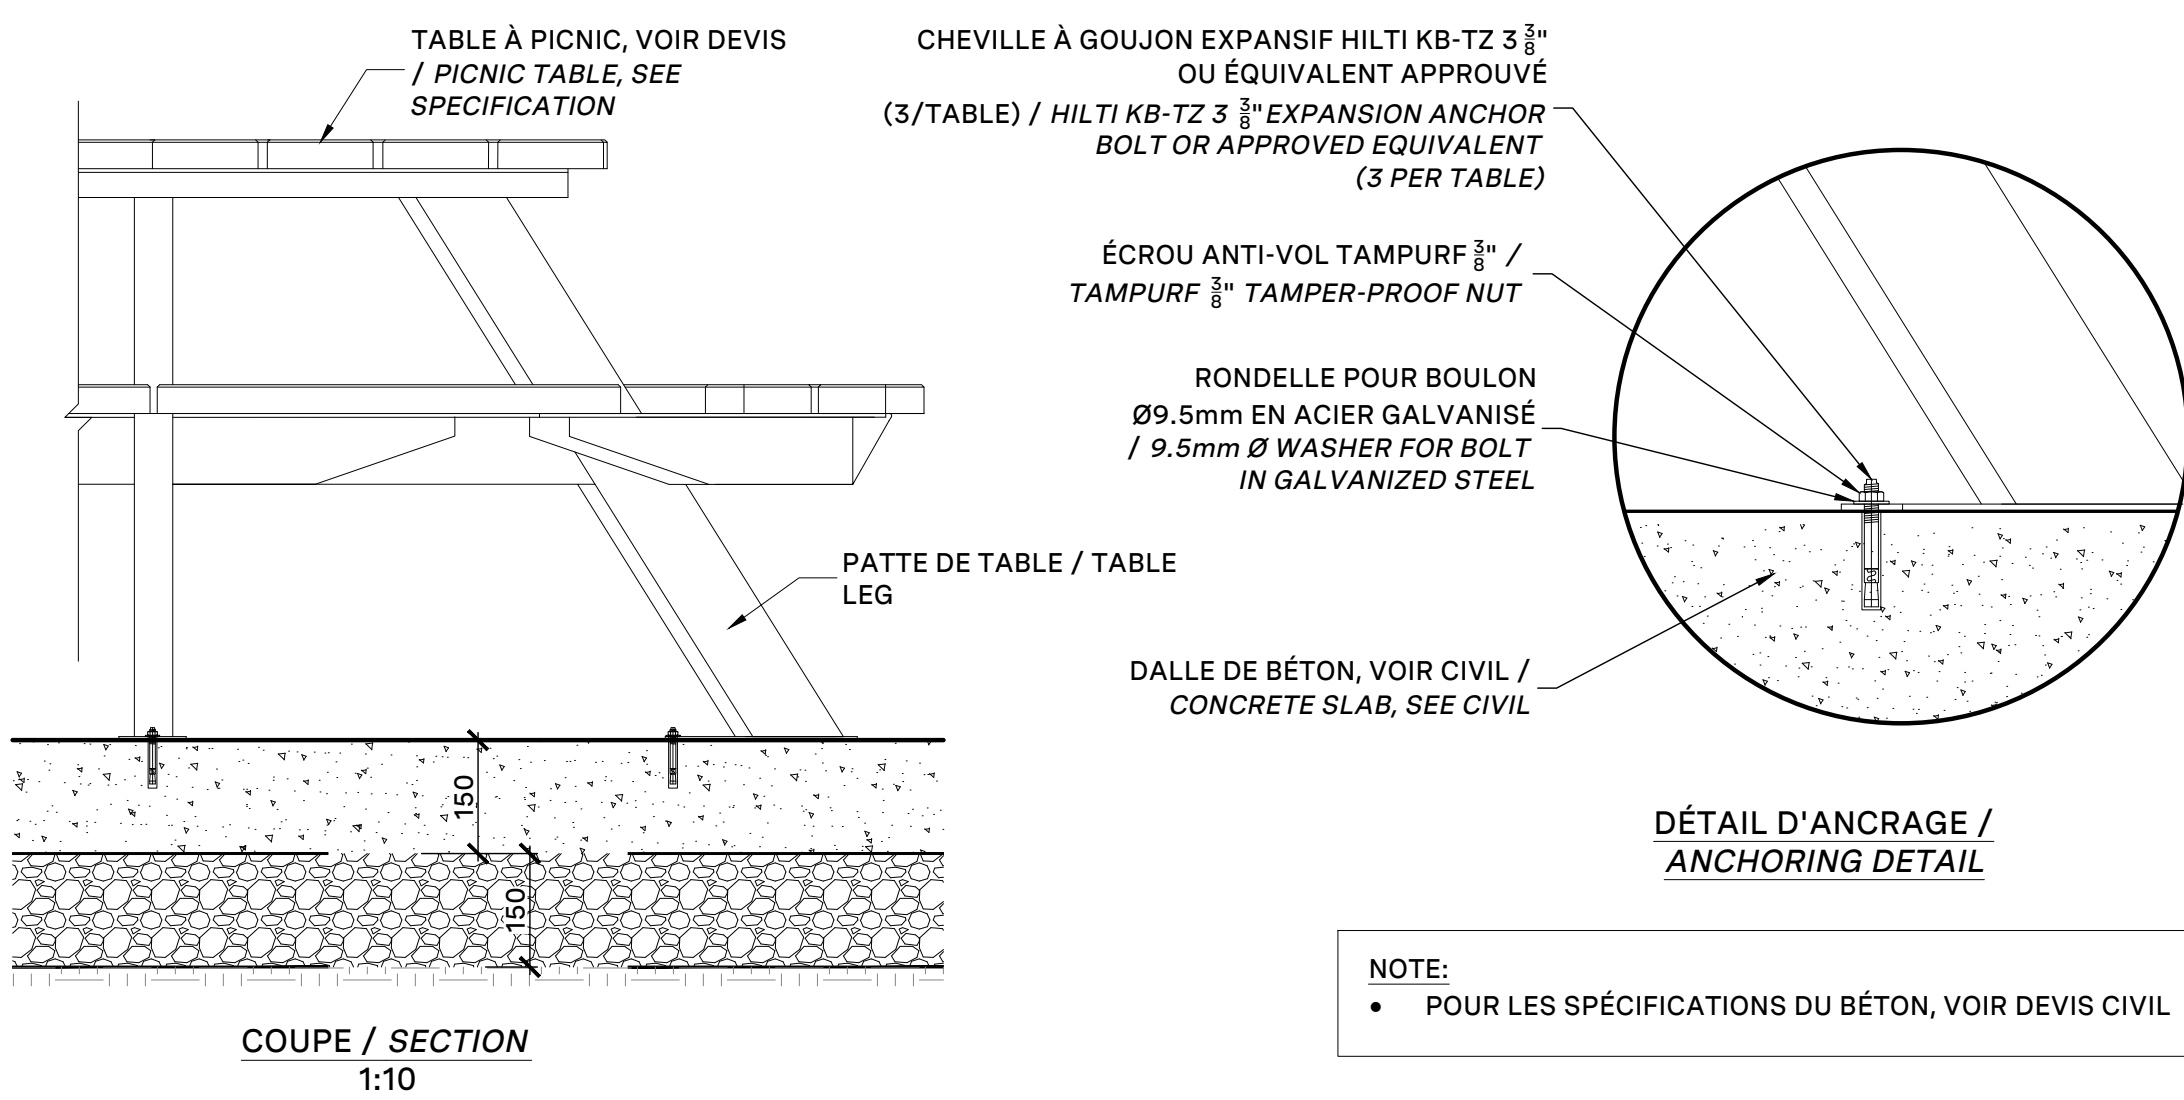

- NOTE:**
- INSTALLER LES DALLES DE SENTIER DIRECTEMENT DÉPOSÉ SUR LA SURFACE.
 - PRÉVOIR UN ENFOUISSEMENT D'ENVIRON 25mm POUR ÉVITER TOUT MOUVEMENT NON DÉSIRABLE.
 - INSTALL PATH SLABS DIRECTLY ON THE SURFACE.
 - PROVIDE APPROXIMATELY 25mm EMBEDMENT TO PREVENT UNWANTED MOVEMENT.

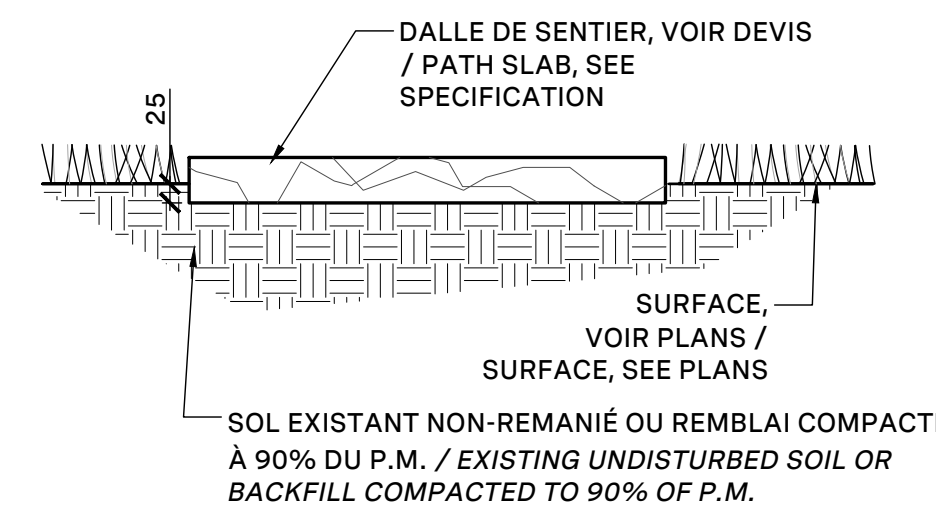

22 PAS JAPONAIS / STEPPING STONES
Échelle / Scale 1:10

 

25 GLISSADE / SLIDE
Échelle / Scale 1:10

26 TUNNEL / TUNNEL
Échelle / Scale 1:10

27 AGORA
Échelle / Scale 1:10

Notes :

- 1- The Contractor must verify all site existing conditions before beginning the work and inform the Project Director of any errors, omissions or contradictions.
- 2- Existing grades indicated on the plan come from the survey provided by the owner.
- 3- The Contractor must not cut down any existing vegetation without the approval of the Project Director.
- 4- Implantation of the works on site must be approved by the Project Director.
- 5- The Contractor must use the CAD file for implantation of all work.
- 6- The contractor must verify the amounts specified in the schedule and notify the landscape architect of any errors, omissions or contradictions before the close of the bid.

PROJET | PAYSAGE

24 Mont-Royal O. Bureau 801 Montréal Québec H2T 2S2
T: 514.849.7700 F: 514.849.2027 info@projetpaysage.com

Professional seal



Project name

CEPEO LOUISE-ARBOUR

Drawing life

CONSTRUCTION DETAILS

[illegible]

Designed by :

Drawn by :

S.Ouellet

Approved by:
S. Gallant

Date: 11/11/2024


March 20

24

1:100

AP-50


- DISTANCE DE 950mm C/C ENTRE LES SUPPORT À VÉLO, VOIR PLAN
- PRÉVOIR ANCRAGE ET QUINCAILLERIE ANTI-VOL
- INSTALLATION SELON LES RECOMMANDATIONS DU FOURNISSEUR
- 950mm C/C SPACING BETWEEN BIKE RACKS, SEE PLAN
- PROVIDE ANCHORING AND TAMPER-PROOF HARDWARE
- INSTALLATION ACCORDING TO SUPPLIER'S RECOMMENDATIONS

 

Échelle / Scale 1:10



Échelle / Scale 1:10

 

- S'ASSURER DE LAISSER UN DÉGAGEMENT D'AU MOINS 100mm ENTRE CHAQUE ROCHES AFIN DE PERMETTRE AUX EAUX D'ÉCOULEMENT DE TRAVERSER L'ÎLOT DE PLANTATION.
- ENSURE A MINIMUM CLEARANCE OF 100mm BETWEEN EACH ROCK TO ALLOW RUNOFF WATER TO FLOW THROUGH THE PLANTING BED.





Échelle / Scale 1:10

-
- Technical drawing of a single layer of the composite material. It shows a rectangular plate with a width of 132.0 mm and a thickness of $5 \frac{3}{16}$ inches. The drawing includes dimension lines and arrows indicating the measurements.



ale 1:20

- Scale 1:20

  

30 Échelle / Scale 1:20

-

DO NOT USE FOR
CONSTRUCTION

- 1- The Contractor must verify all site existing conditions before beginning the work and inform the Project Director of any errors, omissions or contradictions.
- 2- Existing grades indicated on the plan come from the survey provided by the owner.
- 3- The Contractor must not cut down any existing vegetation without the approval of the Project Director.
- 4- Implantation of the works on site must be approved by the Project Director.
- 5- The Contractor must use the CAD file for implantation of all work.
- 6- The contractor must verify the amounts specified in the schedule and notify the landscape architect of any errors, omissions or contradictions before the close of the bid.

24 Mont-Royal O. Bureau 801 Montréal Québec H2T 2S2
T: 514.849.7700 F: 514.849.2027 info@projetpaysage.com



CEPEO LOUISE-ARBOUR

CONSTRUCTION DETAILS

S. Gallar

1:100

AP-51


24-844

[illegible]

DO NOT USE FOR
CONSTRUCTION

NOTE:


- LES VIVACES SONT TOUJOURS PLANTÉES EN QUINCONCE (X:VOIR LISTE DE PLANTATION ET PLANS) / PERENNIALS ARE ALWAYS PLANTED IN STAGGERED ROWS (X: SEE LISTS OF PLANTING AND PLANS)
- ARROSER ABONDAMMENT LE SOL AUSSITOT APRÈS LA PLANTATION / SPRAY THE GROUND WITH WATER IMMEDIATELY AFTER PLANTING

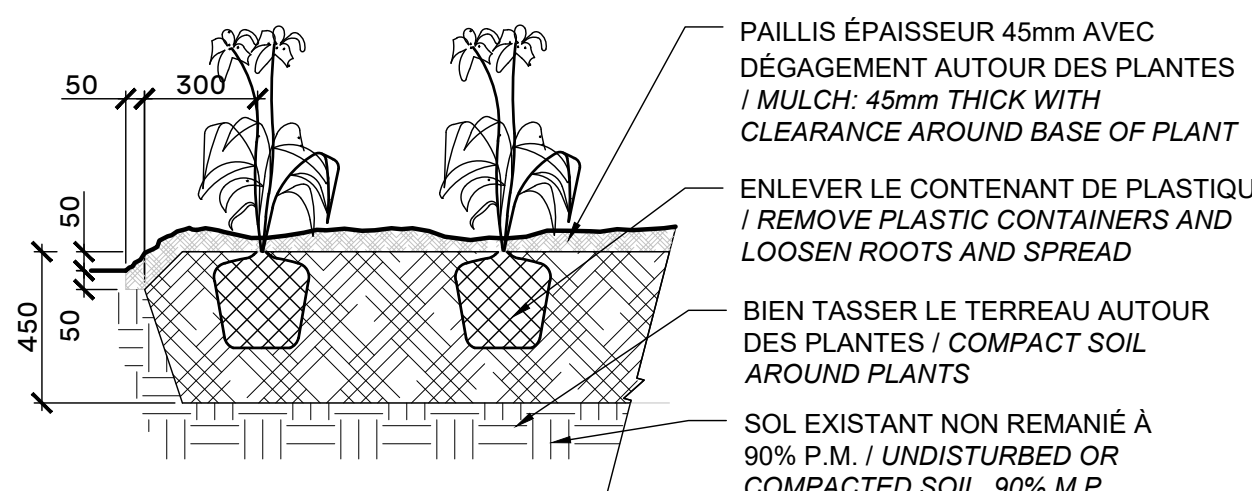


PLANTATION DE VIVACES OU GRAMINÉES / PERENNIAL PLANTING

NOTE :

- LA FOSSE DE PLANTATION DOIT AVOIR UN DIAMÈTRE DE 500mm MINIMUM
/ THE PLANTING PIT MUST HAVE A DIAMETER OF 500mm MINIMUM.

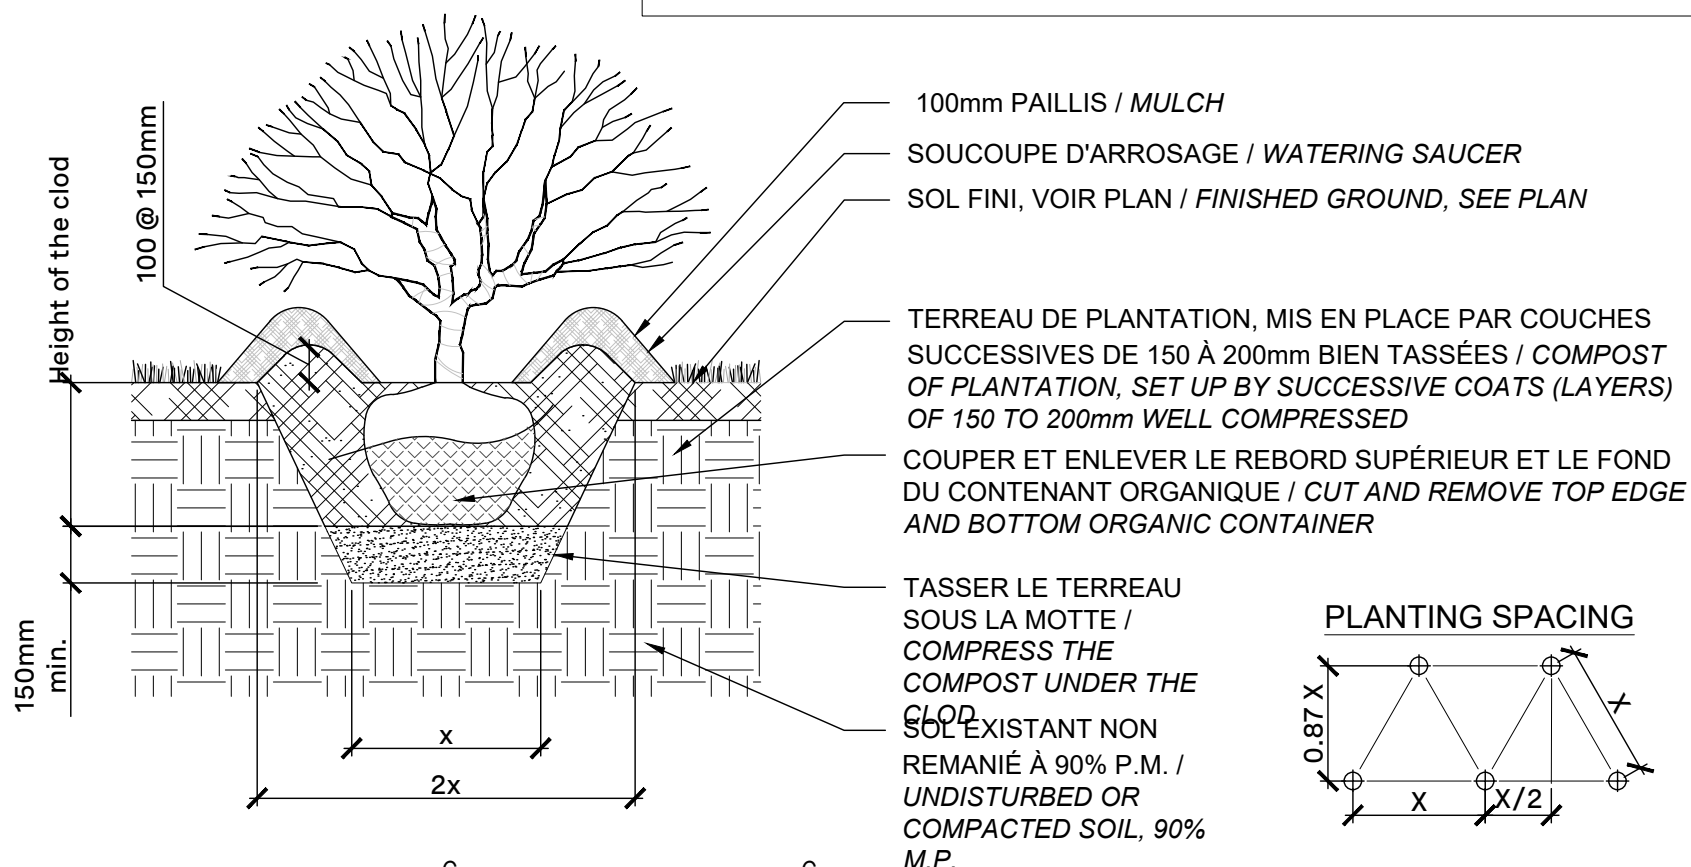


PLANTATION D'ARBUSTES / SHRUB PLANTING

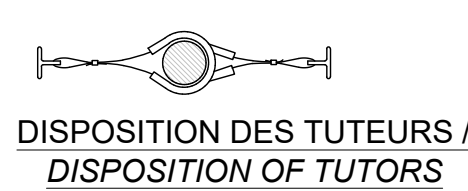


NOTE :

- LA FOSSE DE PLANTATION DOIT AVOIR UN DIAMÈTRE DE 500mm MINIMUM / THE PLANTING MUST HAVE A DIAMETER OF MIN. 500mm
- LES TUTEURS NE SONT REQUIS QUE LORSQUE LE CONIFÈRE A UNE HAUTEUR DE PLUS DE 150cm / STAKES ARE REQUIRED ONLY WHEN THE EVERGREEN HAS A HEIGHT OF 150cm AND MORE

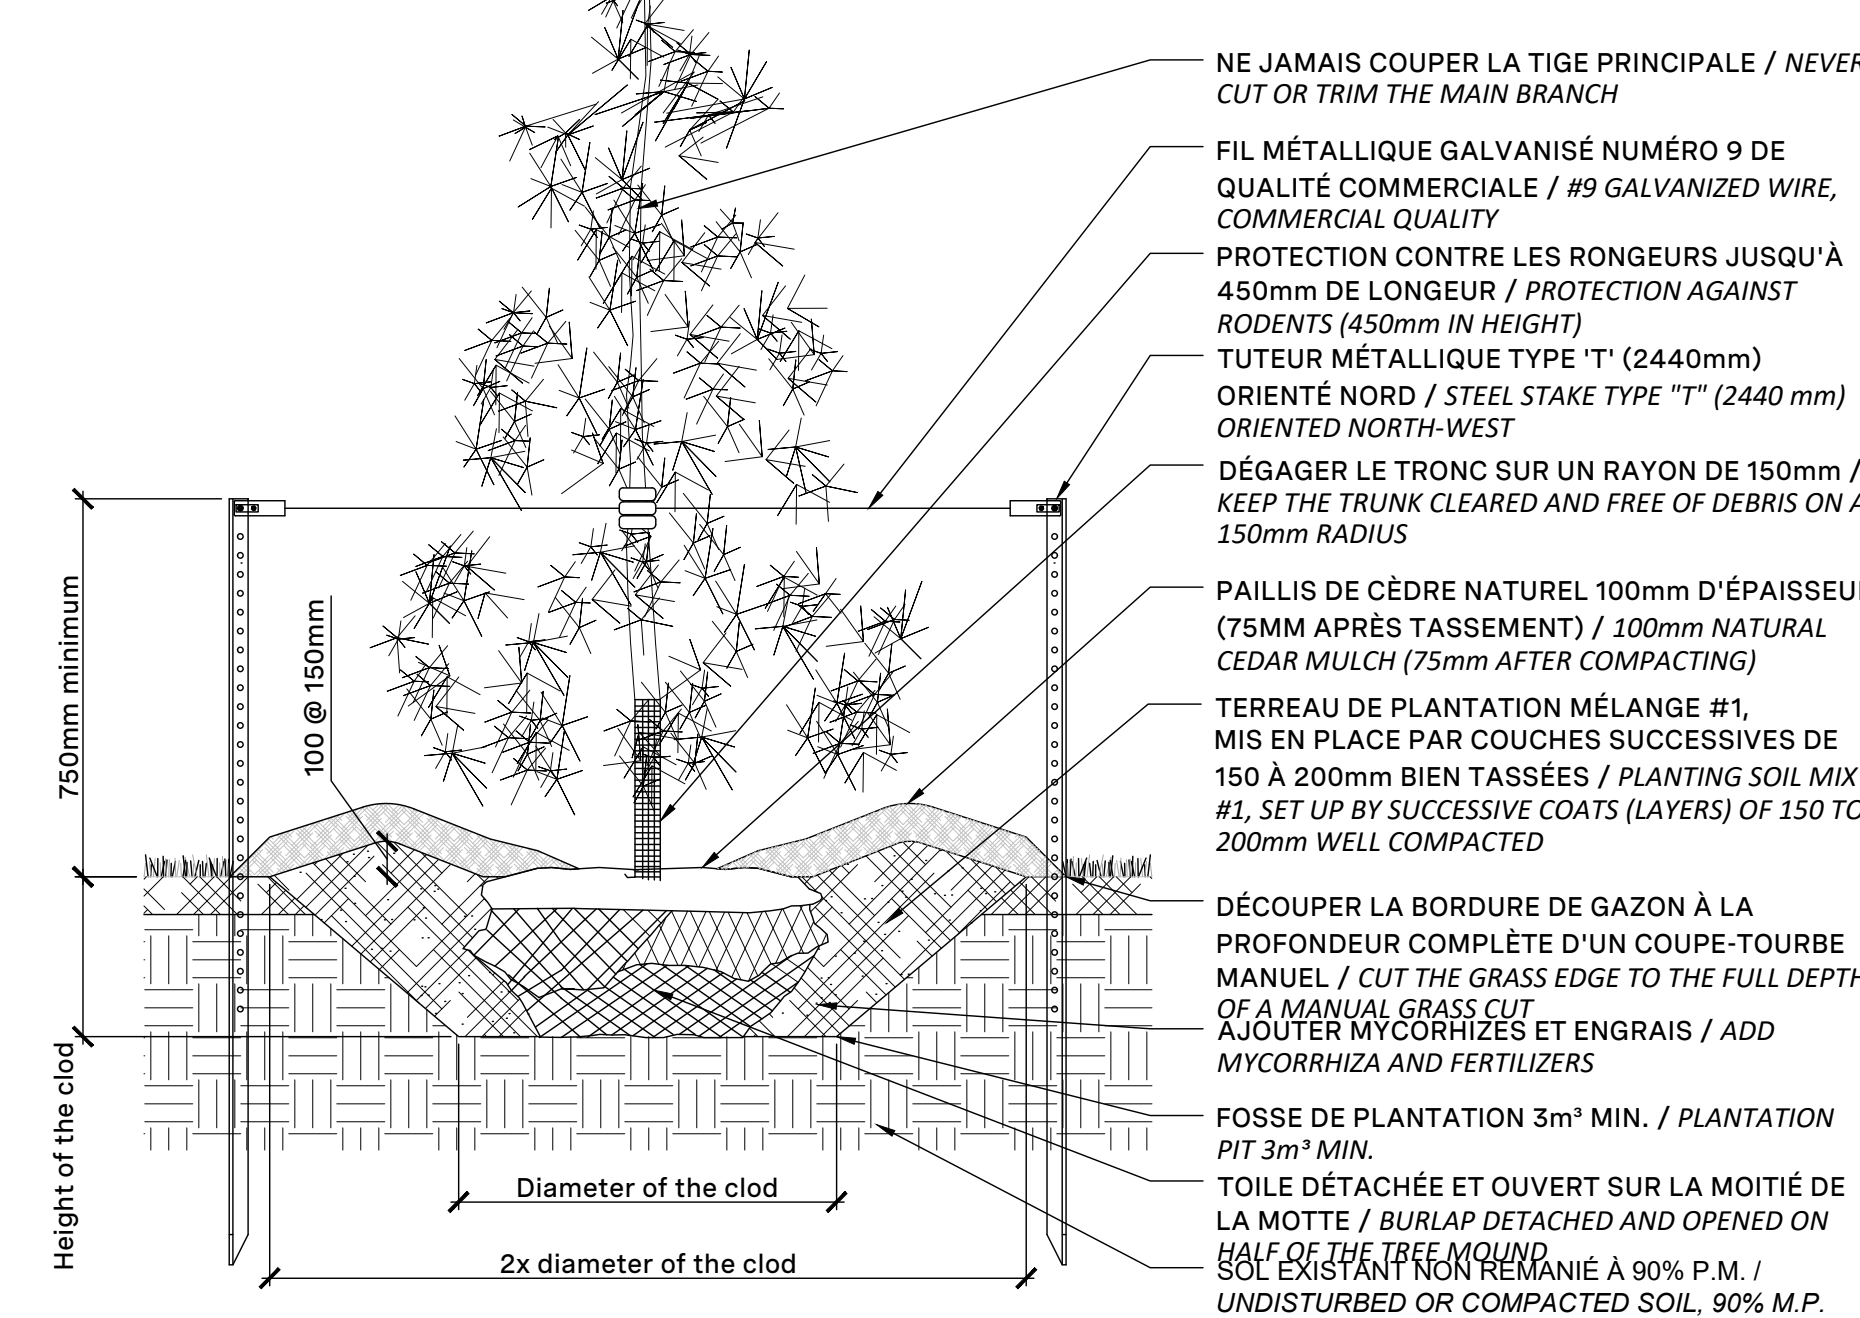


PLANTATION D'ARBRES CONIFÈRE / CONIFEROUS TREE PLANTING

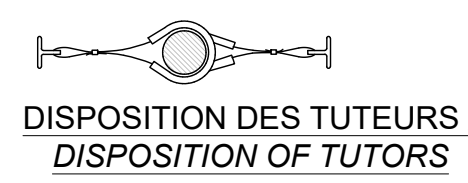

NOTE:

- ENLEVER LA MOITIÉ SUPÉRIEURE DU PANIER DE BROCHE SANS BRISER ET DESTABILISER LA MOTTE ET TRANSPORTER HORS DU SITE LES DÉBRIS / REMOVE THE UPPER HALF OF THE SPINDLE BASKET WITHOUT BREAKING OR DESTABILIZING THE TREE MOUND AND TRANSPORTING THE DEBRIS OFF SITE
- ENLEVER LE MAXIMUM DES EMBALLAGES (JUTE, CORDE, ETC) ET TRANSPORTER LES DÉBRIS HORS DU SITE / REMOVE THE MAXIMUM OF ALL PACKAGING (JUTE, ROPE, ETC.) AND TRANSPORT THE DEBRIS OFF SITE

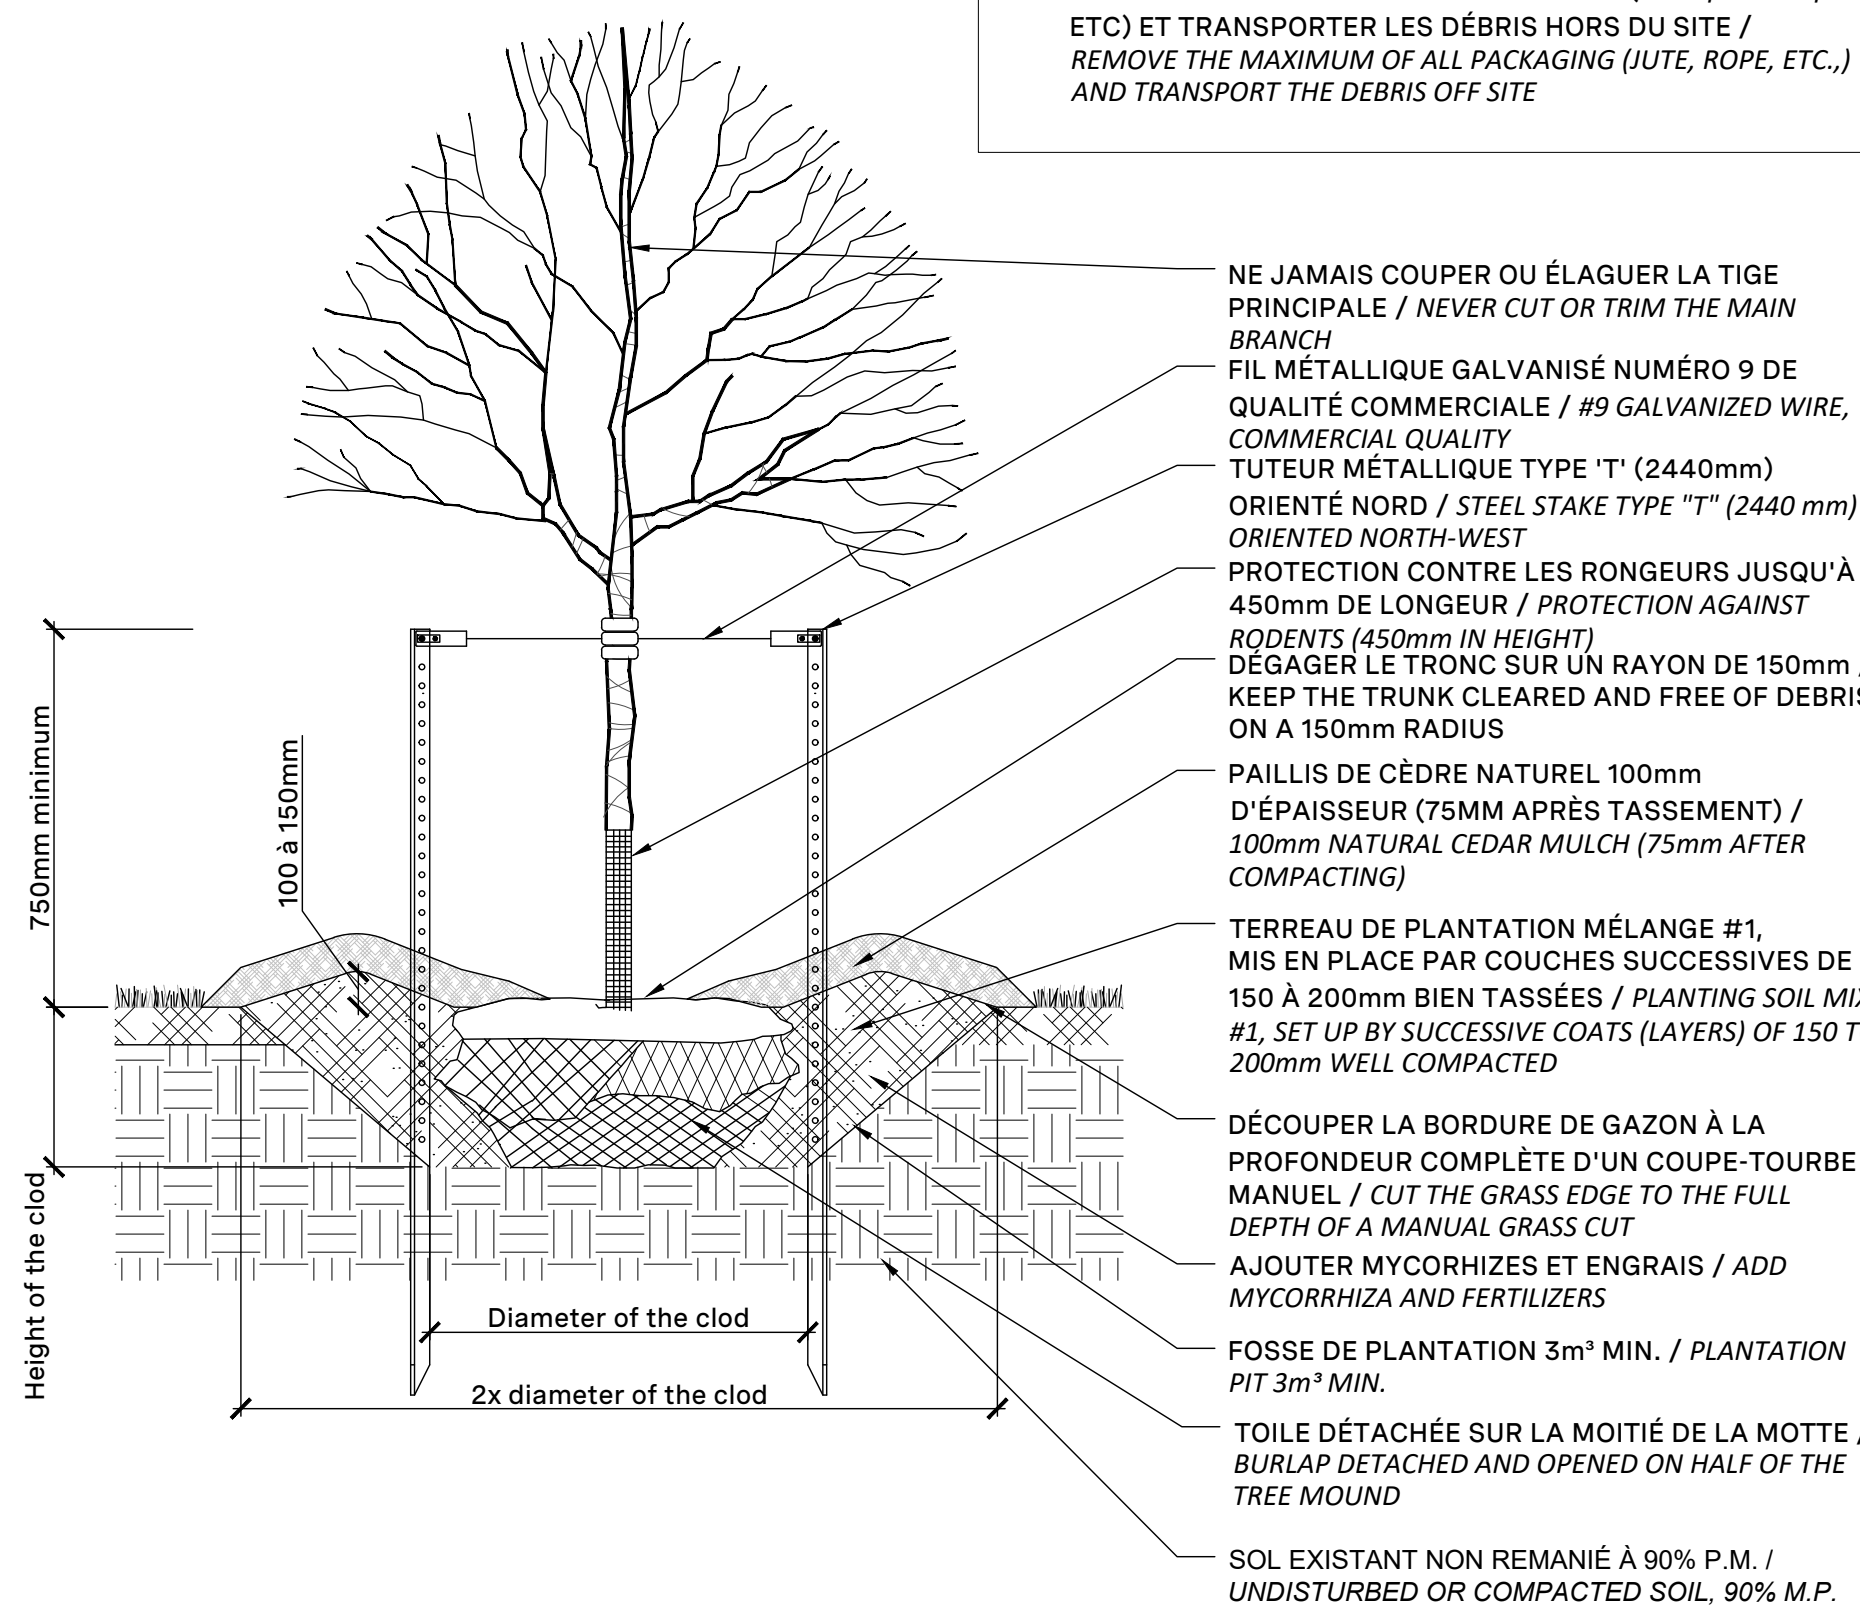

PLANTATION D'ARBRE FEUILLU

Notes :

- 1- The Contractor must verify all site existing conditions before beginning the work and inform the Project Director of any errors, omissions or contradictions.
- 2- Existing grades indicated on the plan come from the survey provided by the owner.
- 3- The Contractor must not cut down any existing vegetation without the approval of the Project Director.
- 4- Implantation of the works on site must be approved by the Project Director.
- 5- The Contractor must use the CAD file for implantation of all work.
- 6- The contractor must verify the amounts specified in the schedule and notify the landscape architect of any errors, omissions or contradictions before the close of the bid.

PROJET | PAYSAGE

24 Mont-Royal O. Bureau 801 Montréal Québec H2T 2S9
T: 514.849.7700 F: 514.849.2027 info@projetpaysage.com

Professional goal



Project name:

CEPEO LOUISE-ARBOUR

Drawing life

PLANTING DETAILS

1:10

Designed by

Drawn by :

Approved by:

S. Galati

24-844

AP-52