


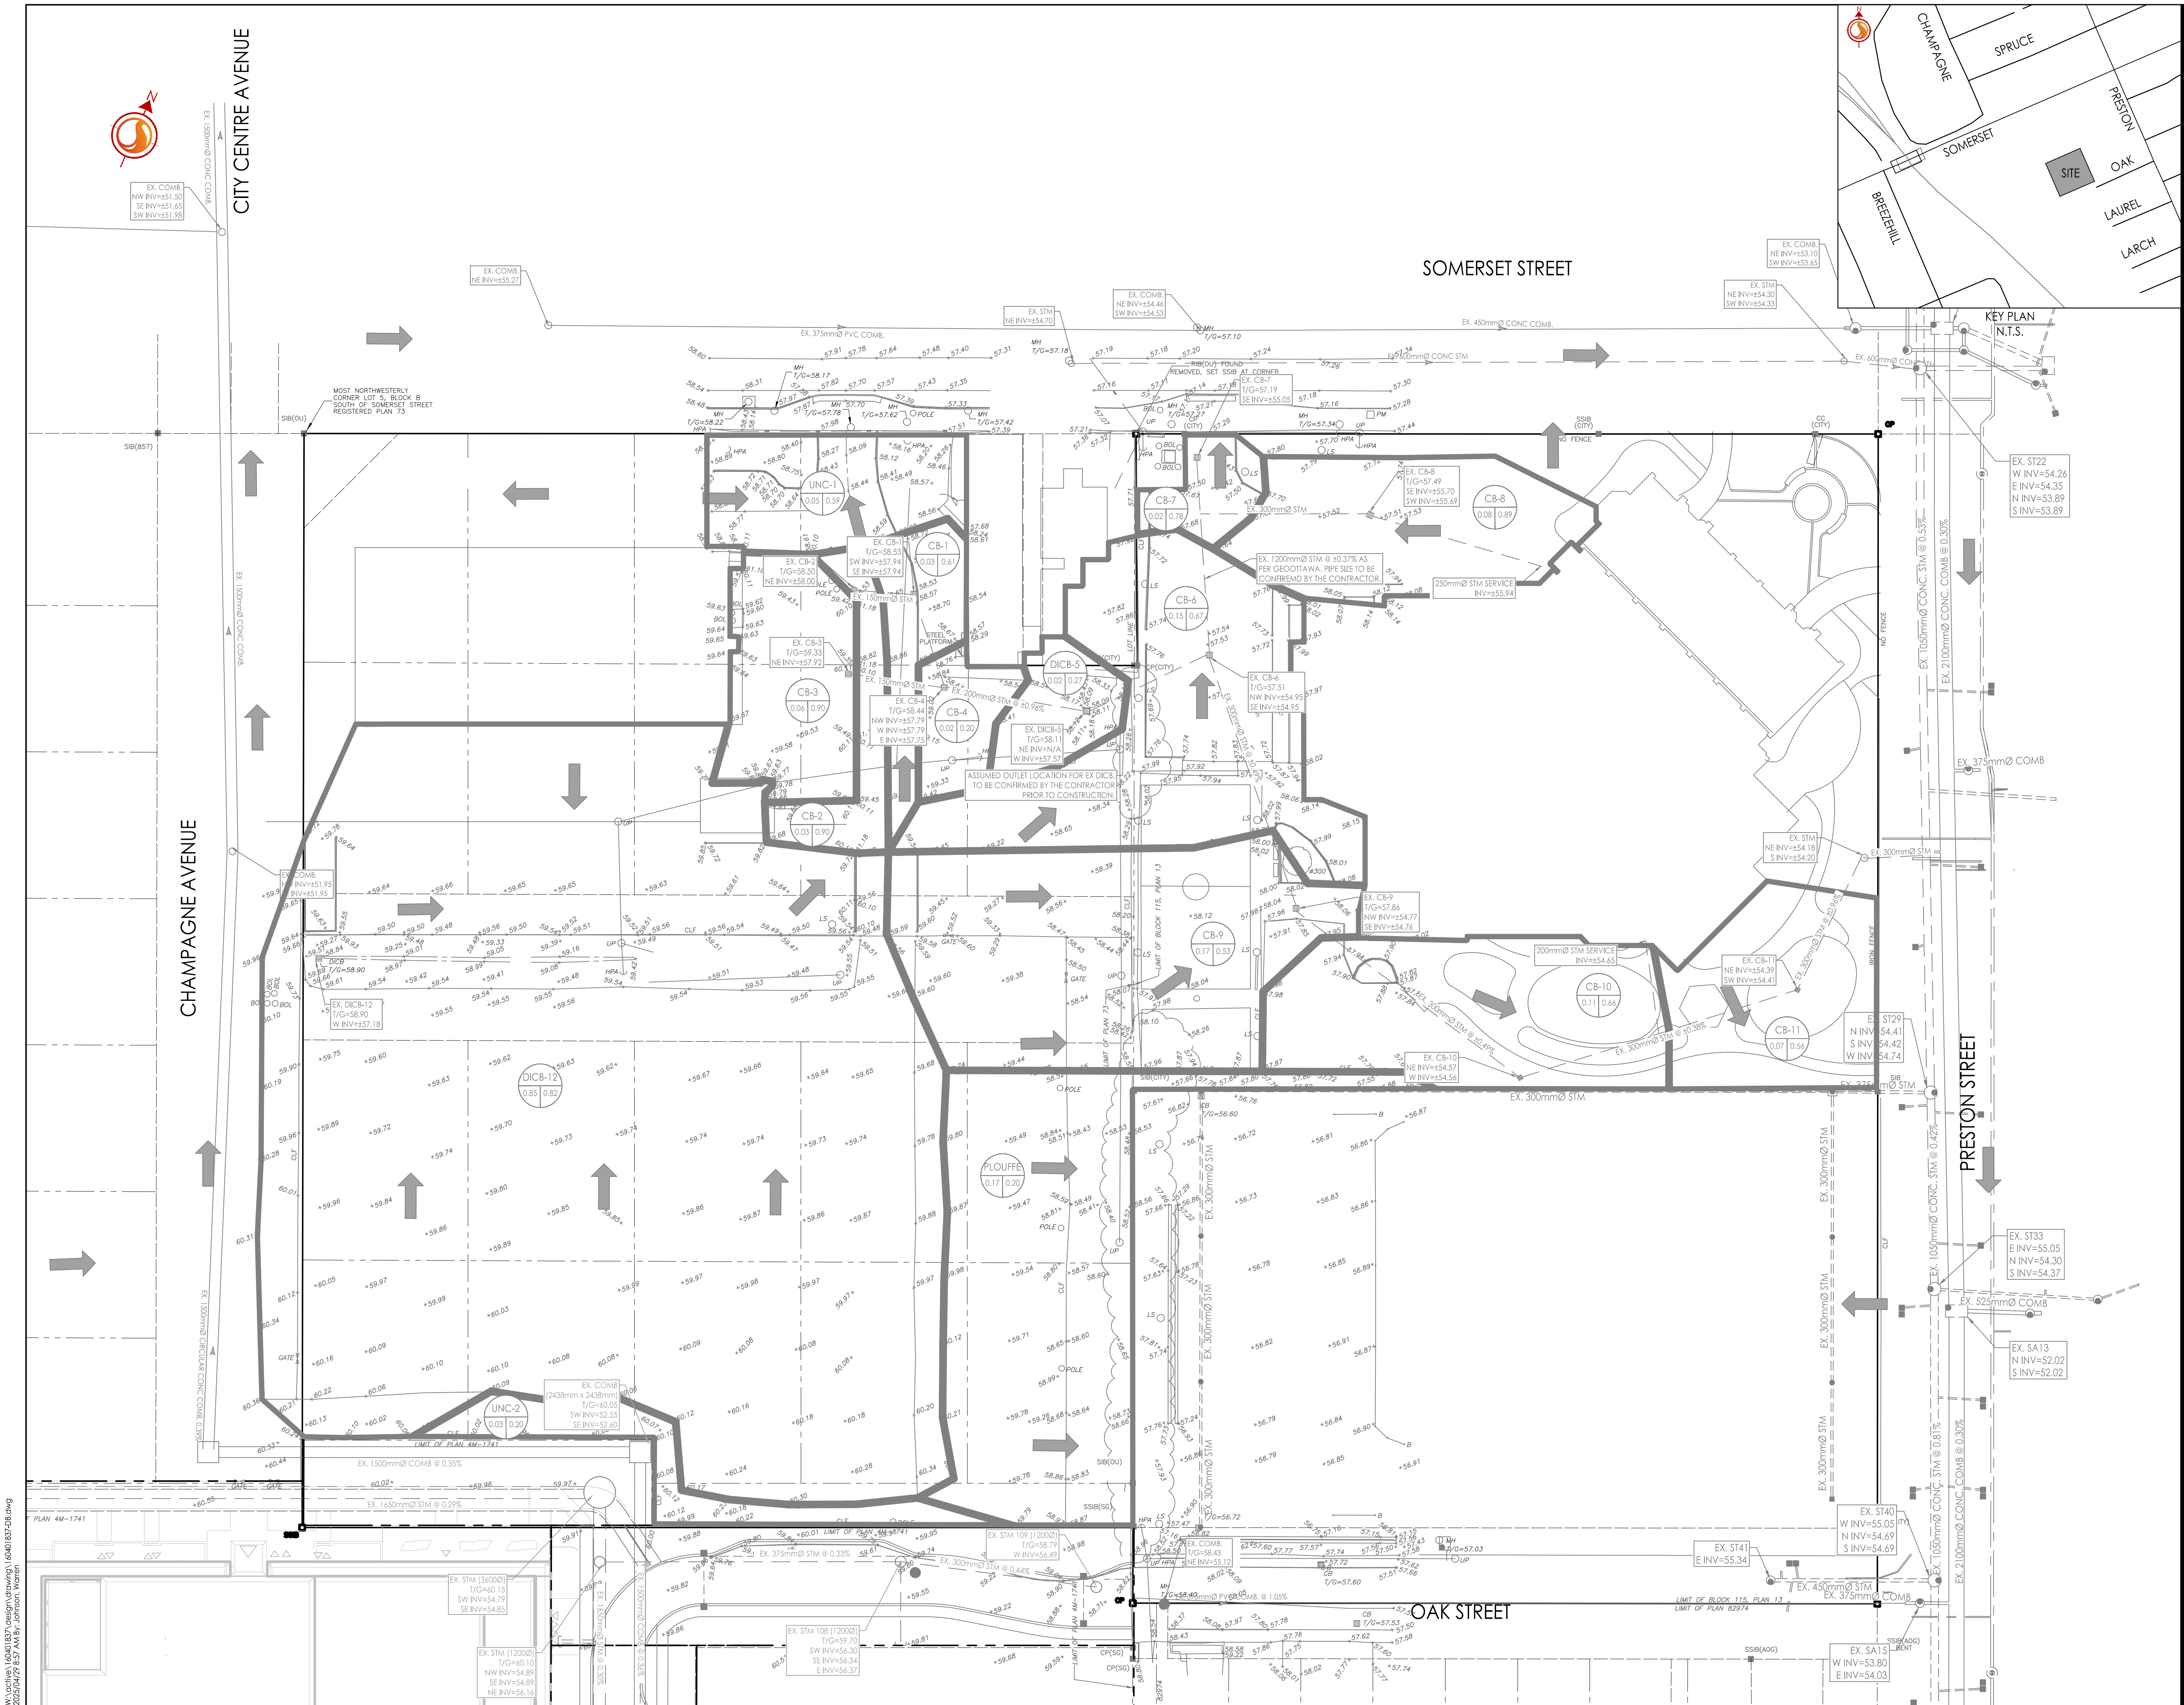

Copyright Reserved

The Contractor shall verify and be responsible for all dimensions. DO NOT scale this drawing - any errors or omissions shall be reported to Stantec without delay.

The Copyrights to all designs and drawings are the property of Stantec. Reproduction or use for any purpose other than that authorized by Stantec is forbidden.

Legend

- EXISTING AREA ID
- EXISTING RUNOFF COEFFICIENT
- EXISTING STORM DRAINAGE AREA ha.
- EXISTING STORM DRAINAGE BOUNDARY
- EXISTING DIRECTION OF OVERLAND FLOW
- EXISTING STORM SEWER
- EXISTING CATCHBASIN

Notes

Client/Project

CITY OF OTTAWA

CEPEO ELEMENTARY SCHOOL
LOUISE-ARBOUR - 45 OAK STREET
OTTAWA, ON

Title

EXISTING CONDITIONS
STORM DRAINAGE PLAN

Project No.
160401837

Drawing No.
ARCH 0

Scale
0 4 12 20m
1:400

Sheet
5 of 7

Revision
1