



CONCEPT IMAGE, LANDSCAPE DESIGN MIGHT VARY

CLIENT:



Conseil des
écoles publiques
de l'Est de l'Ontario

2445 Boul. St-Laurent
Ottawa, ON K1G 6C3
Tel.: 613-742-8960


PROJET: ÉÉP LOUISE-ARBOUR

Landscape Architecture / Site Plan Control

<i>SHEET</i>	<i>TITLE</i>	<i>SCALE</i>
AP-10	SITE PLAN	1:100
AP-20	DESCRIPTION PLAN	1:100
AP-30	PLANTING PLAN	1:100
AP-31	CANOPY COVERAGE PLAN AND SOIL VOLUME	1:100
AP-50	CONSTRUCTION DETAILS	variable
AP-51	CONSTRUCTION DETAILS	variable
AP-52	PLANTING DETAILS	variable

In collaboration with:

Architecture	Civil	Surveyor
HOBIN ARCHITECTURE	STANTEC	CALLON DIETZ INC.
63 Pamilla St Ottawa, ON. T.613.238.7200 C. mail@hobinarc.com	400-1331 Clyde Avenue Ottawa ON T. 613.722.4420	19 Roe Street Carleton Place ON T. 1.800.218.0739

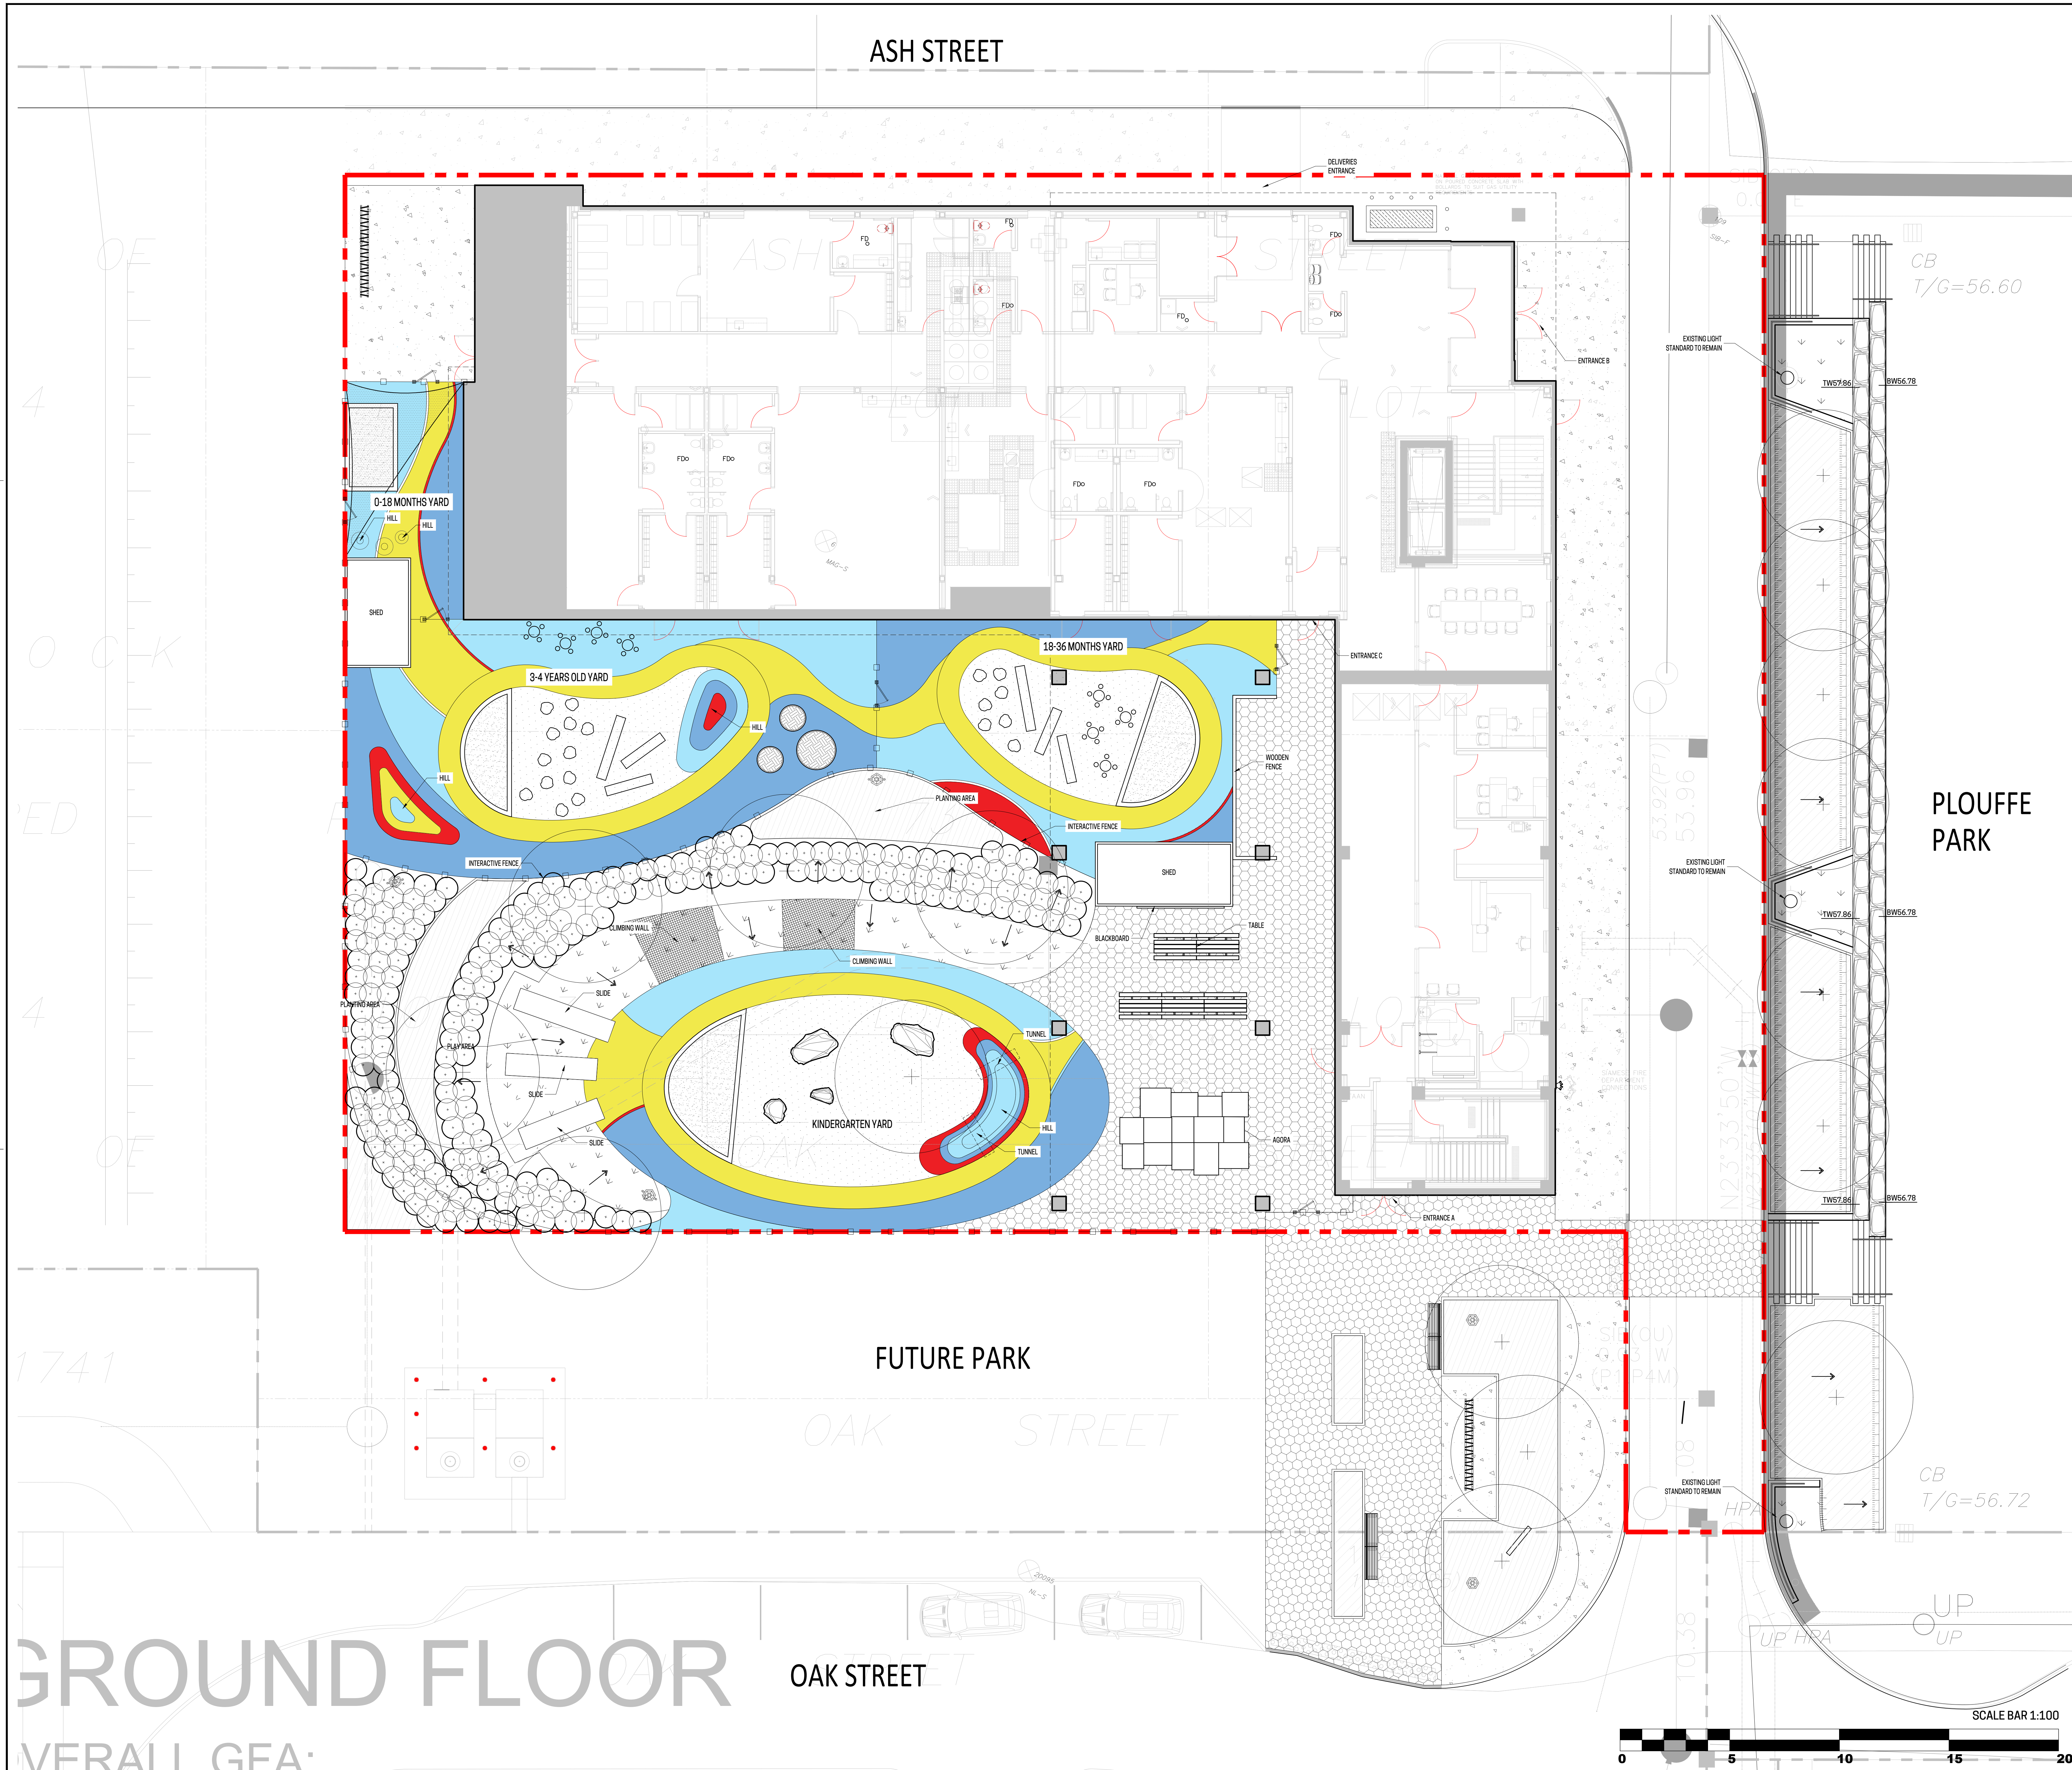

[illegible]

DO NOT USE FOR
CONSTRUCTION

Notes :

- 1- The Contractor must verify all site existing conditions before beginning the work and inform the Project Director of any errors, omissions or contradictions.
- 2- Existing grades indicated on the plan come from the survey provided by the owner.
- 3- The Contractor must not cut down any existing vegetation without the approval of the Project Director.
- 4- Implantation of the works on site must be approved by the Project Director.
- 5- The Contractor must use the CAD file for implantation of all work.
- 6- The contractor must verify the amounts specified in the schedule and notify the landscape architect of any errors, omissions or contradictions before the close of the bid.

PROJET | PAYSAGE

24 Mont-Royal O. Bureau 801 Montréal Québec H2T 2S9
T: 514.849.7700 F: 514.849.2027 info@projetpaysage.com

Professional use



Project name

CEPEO ÉEP LOUISE-ARBOUR

Drawing life

DESCRIPTION PLAN

100

Designed by

S. Gallan

S. Ouellet
Approved by

S. Gallar


March 2025
24-844

1:10

AP-20



SCALE BAR 1:100

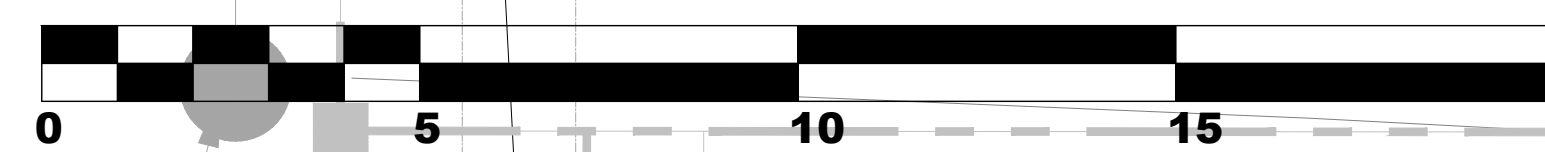



FUTURE PARK


OAK STREET

VFRAI | GFA

Designed by : S. Gallant	Sheet No : AP-30
Drawn by : S. Ouellet	
Approved by : S. Gallant	
Date : March 2025	
24-844	

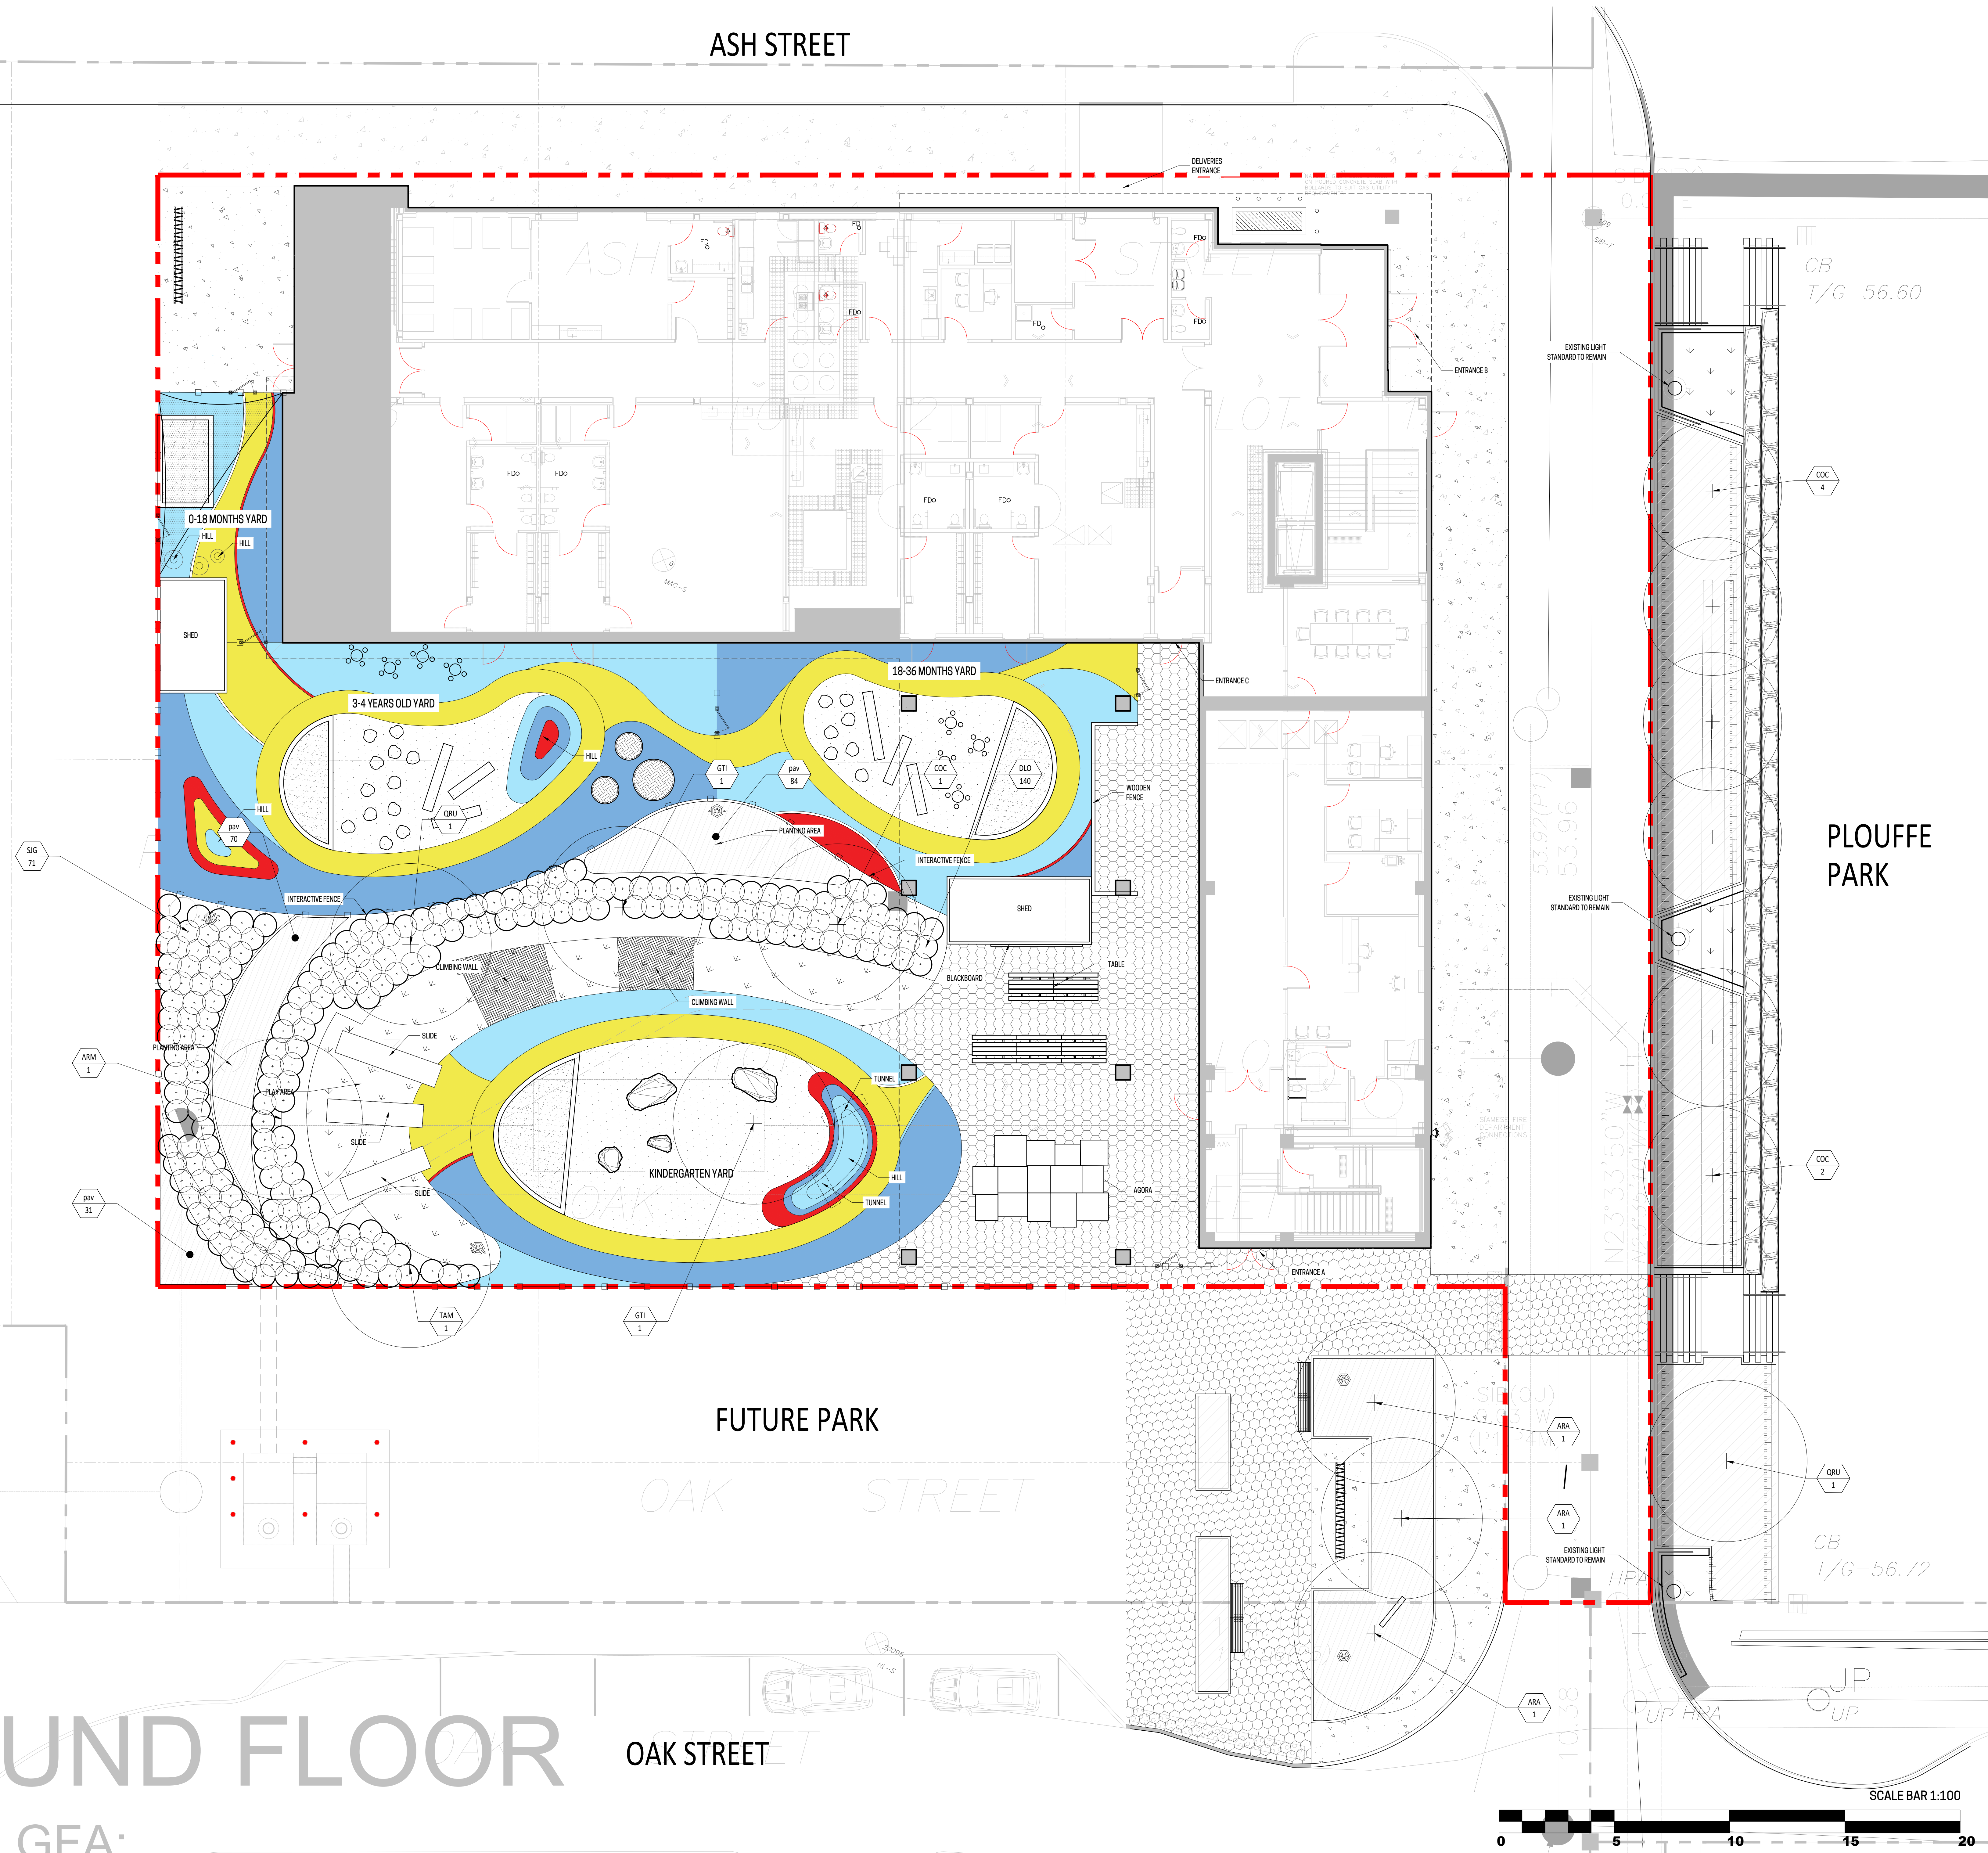


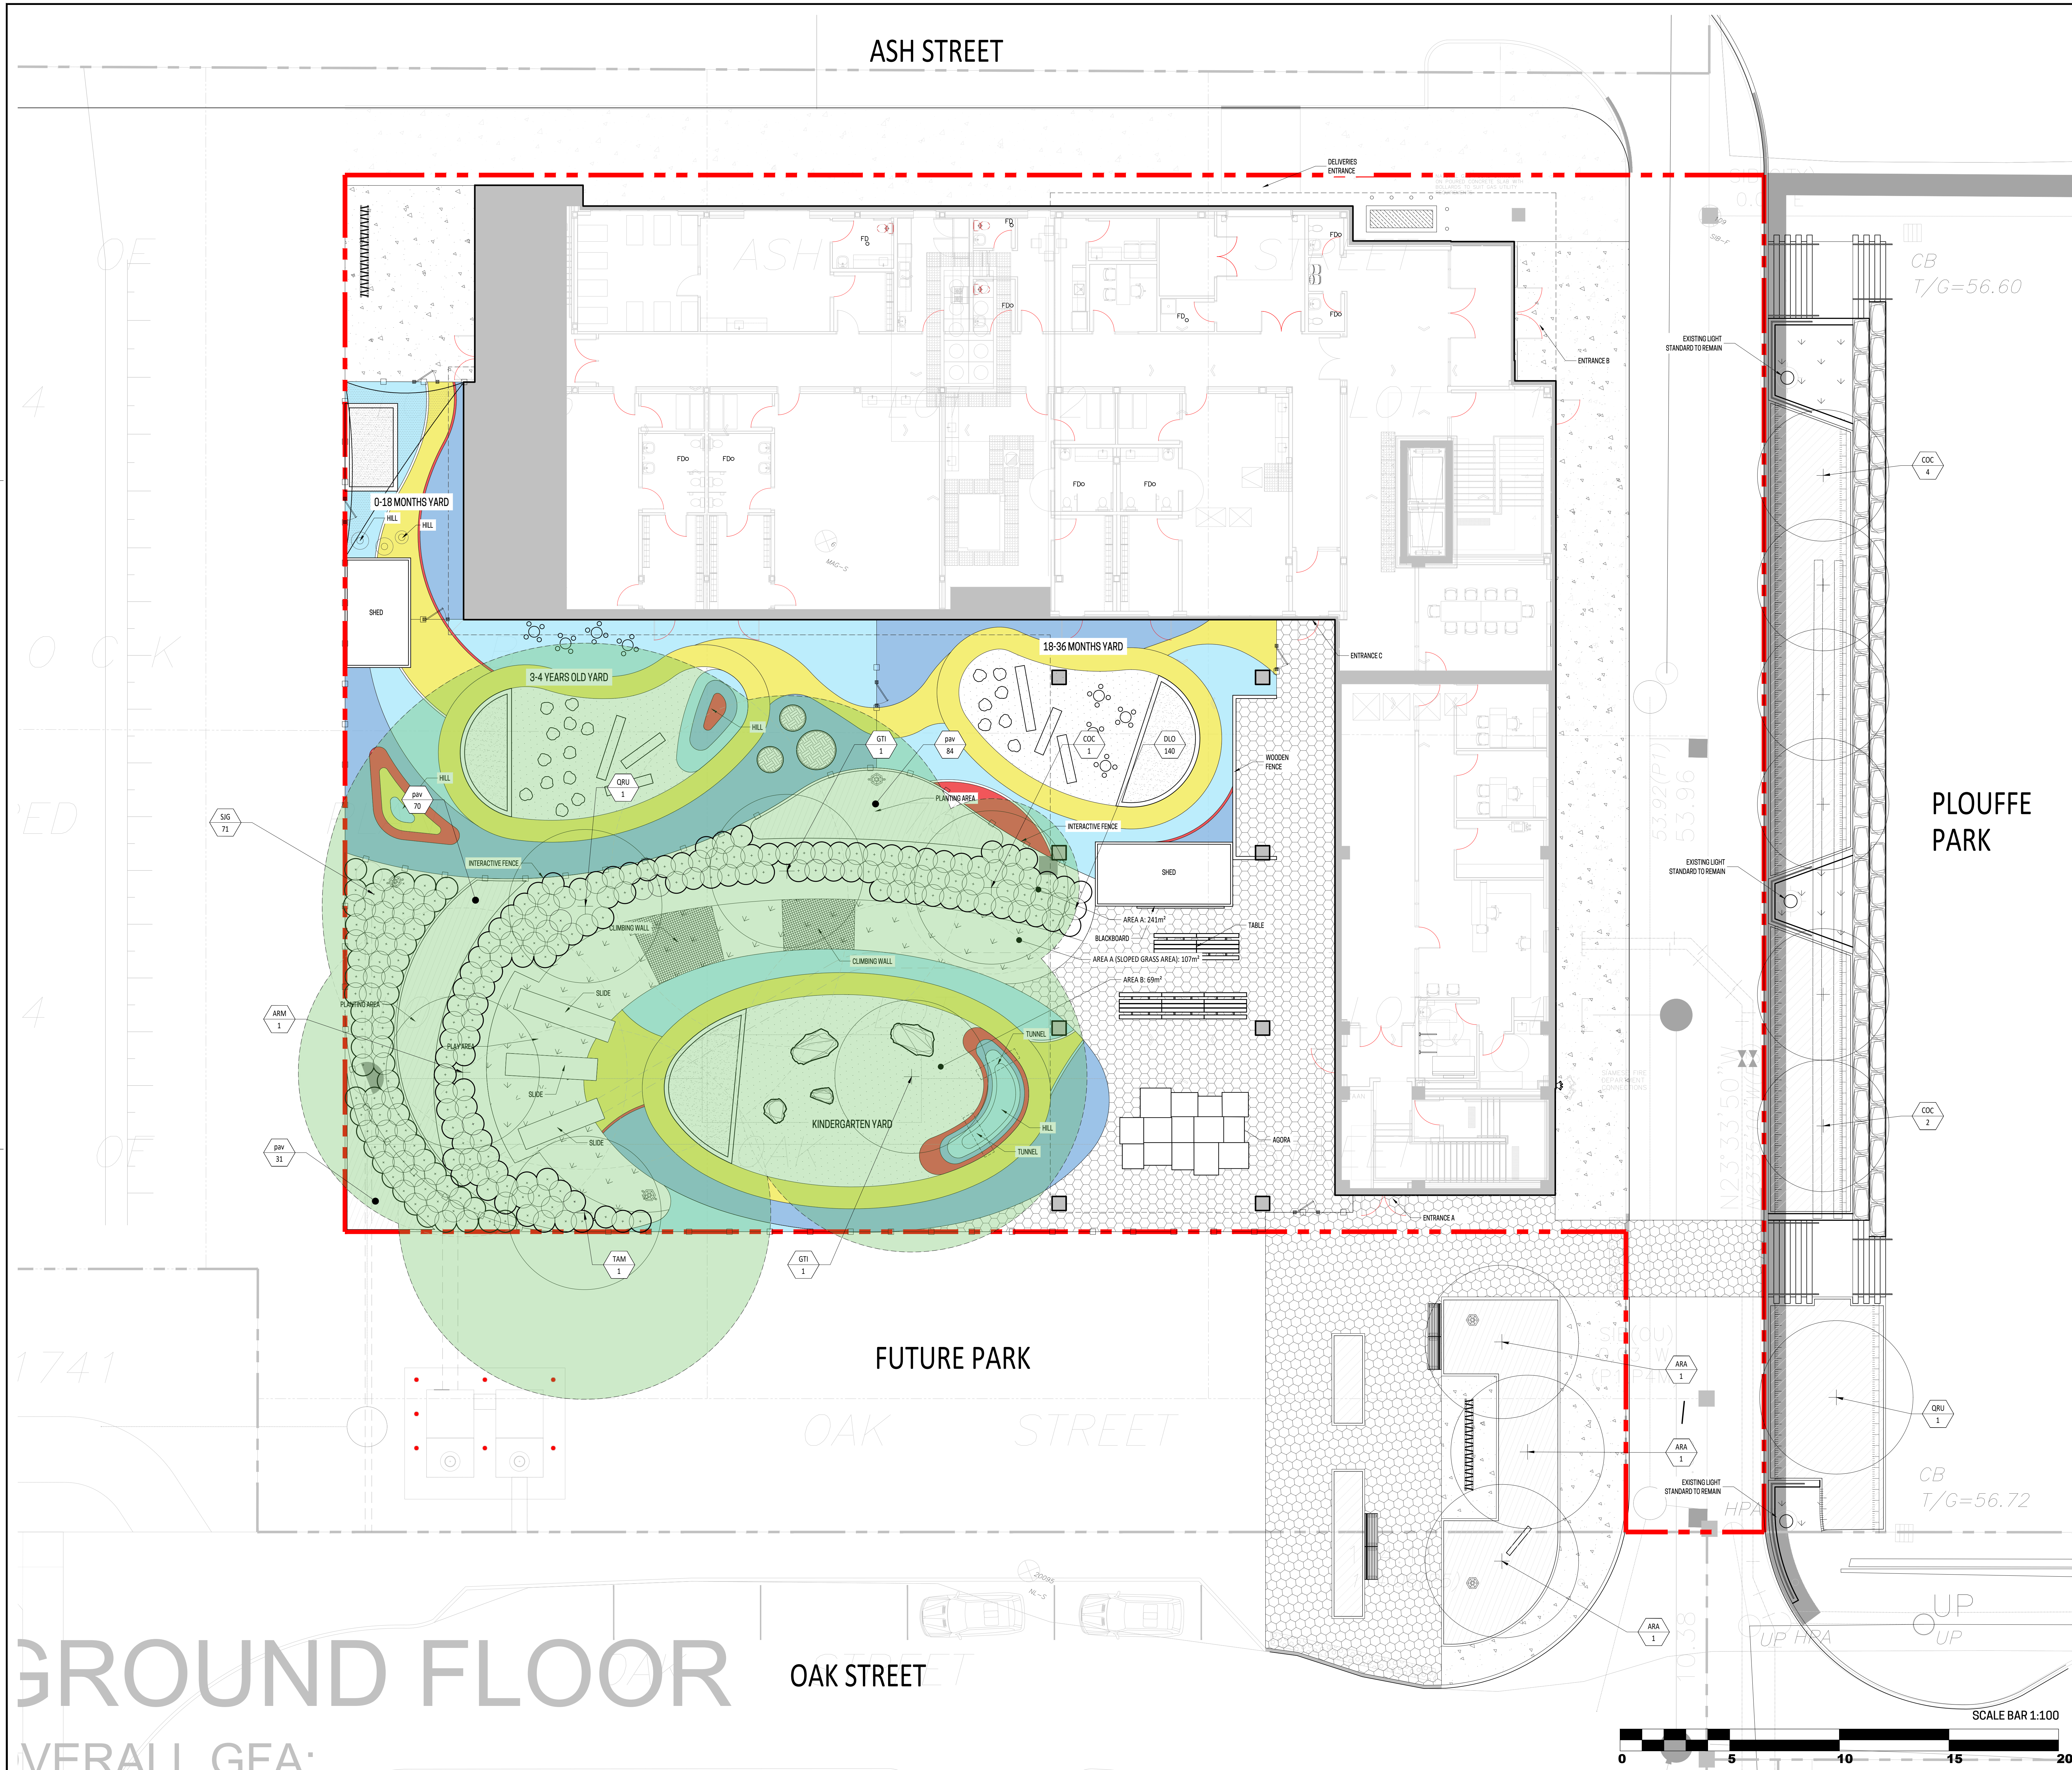

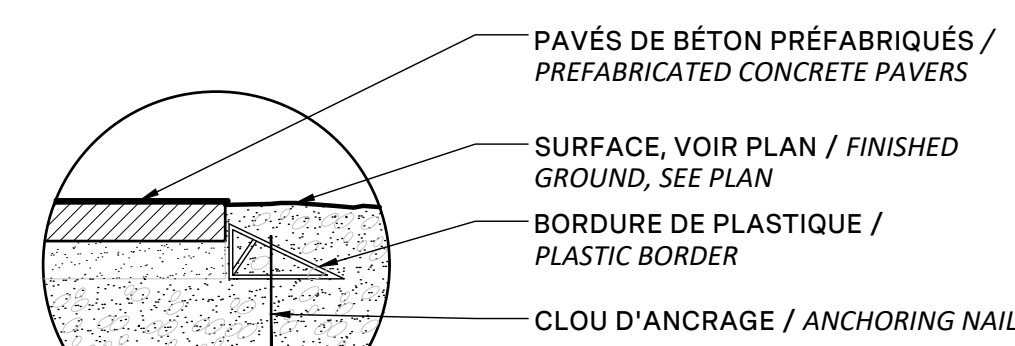
[illegible]DO NOT USE FOR
CONSTRUCTION

- 150mm, TOUTES LES SURFACES SAUF VOIE POUVANT ÊTRE UTILISÉE PAR DES VÉHICULES DE LIVRAISON OU D'INCENDIE / 150mm FOR ALL SURFACES THAT ARE NOT USED BY AUTOMOBILES, DELIVERY VEHICLES OR EMERGENCY VEHICLES
- 300mm POUR VOIE UTILISÉE PAR DES VÉHICULES DE LIVRAISON OU D'INCENDIE / 300mm FOR ALL ROADS ACCESSIBLE BY DELIVERY VEHICLES OR EMERGENCY VEHICLES, SEE CIVIL


01 PAVÉS DE BÉTON PRÉFABRIQUÉS TYPE / TYPICAL PREFABRICATED PAVERS
Échelle / Scale 1:10

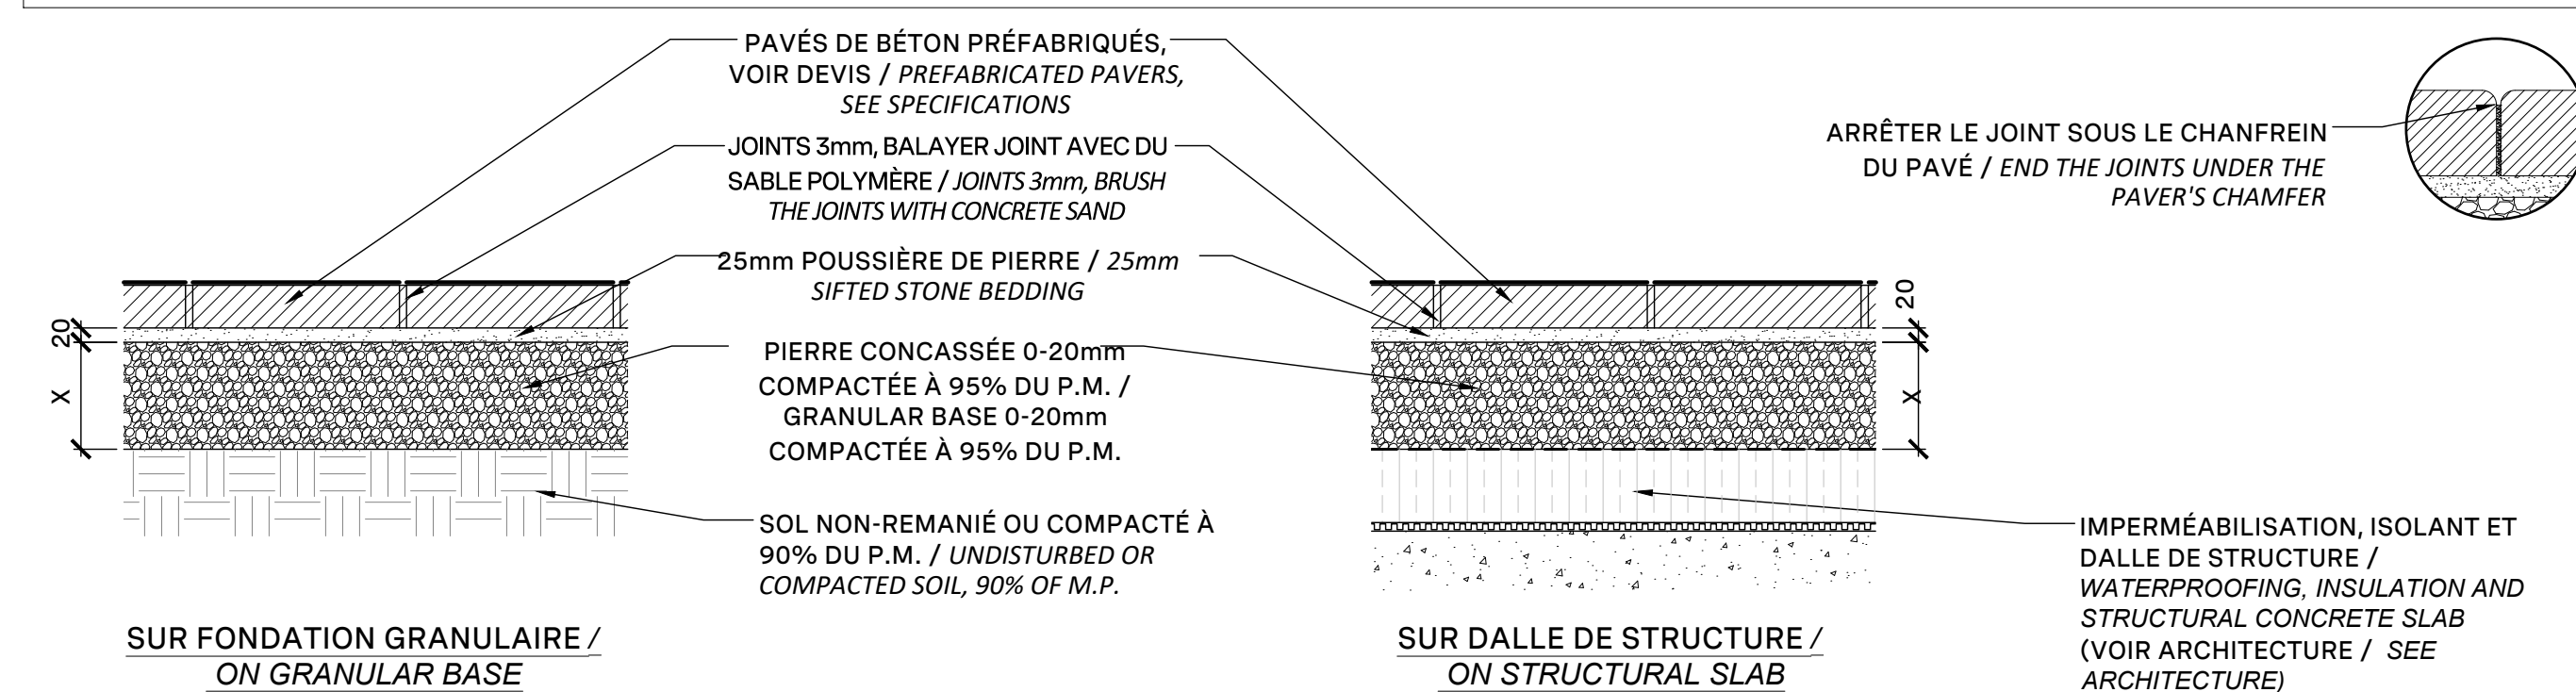


01 PAVÉS DE BÉTON PRÉFABRIQUÉS TYPE / TYPICAL PREFABRICATED PAVERS
Échelle / Scale 1:10

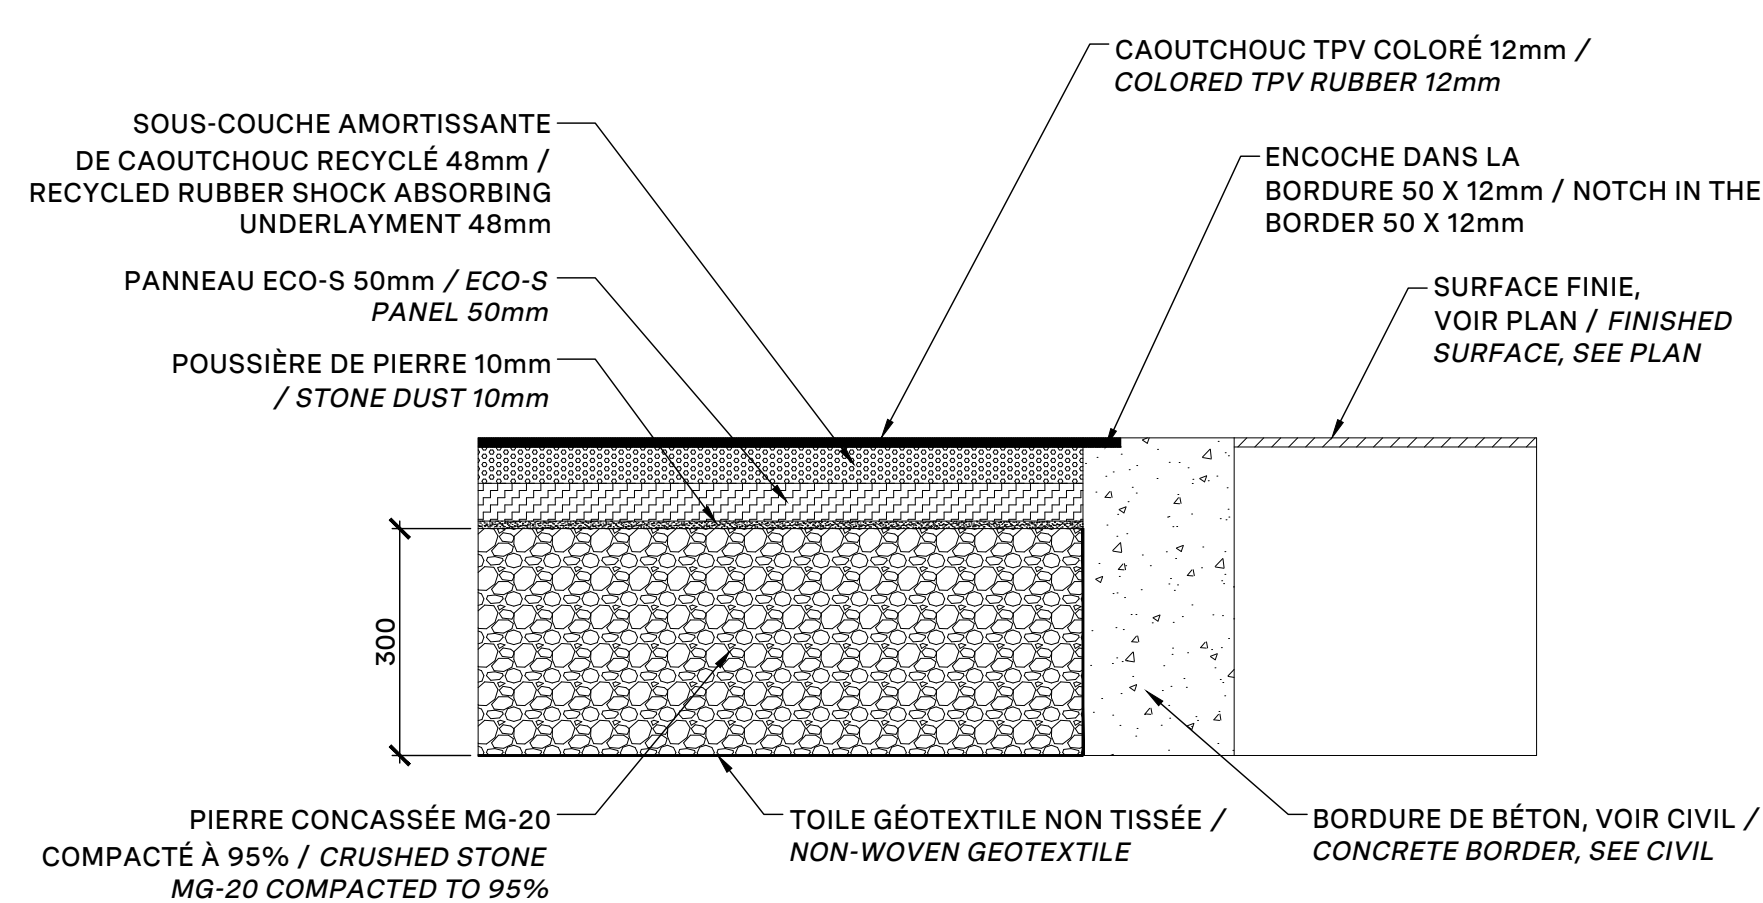


03 SURFACE DE CAOUTCHOUC COULÉ / POURED-IN PLACE RUBBER SURFACE
Échelle / Scale 1:10

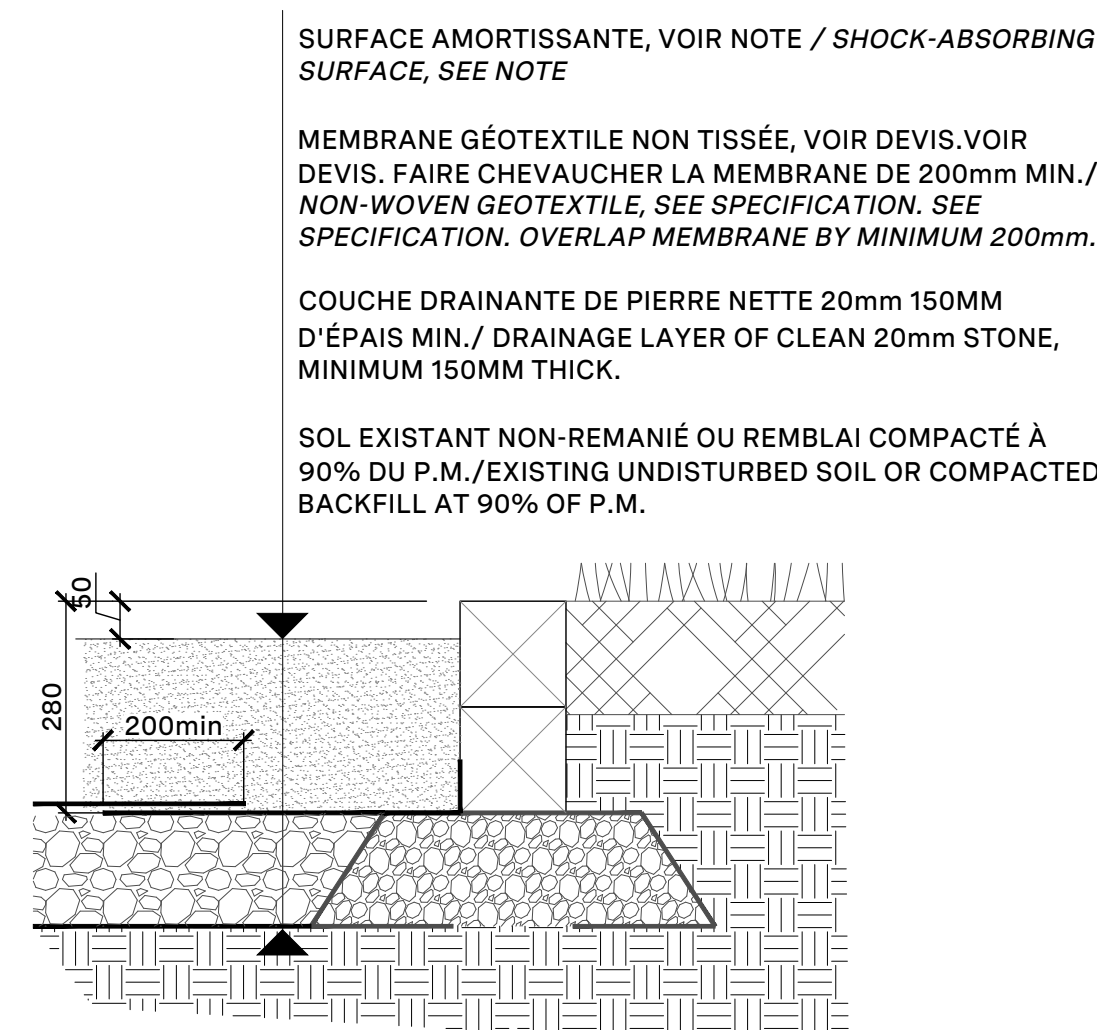


04 SURFACE DE SABLE/ PLAYGROUND SAND
Échelle / Scale 1:10

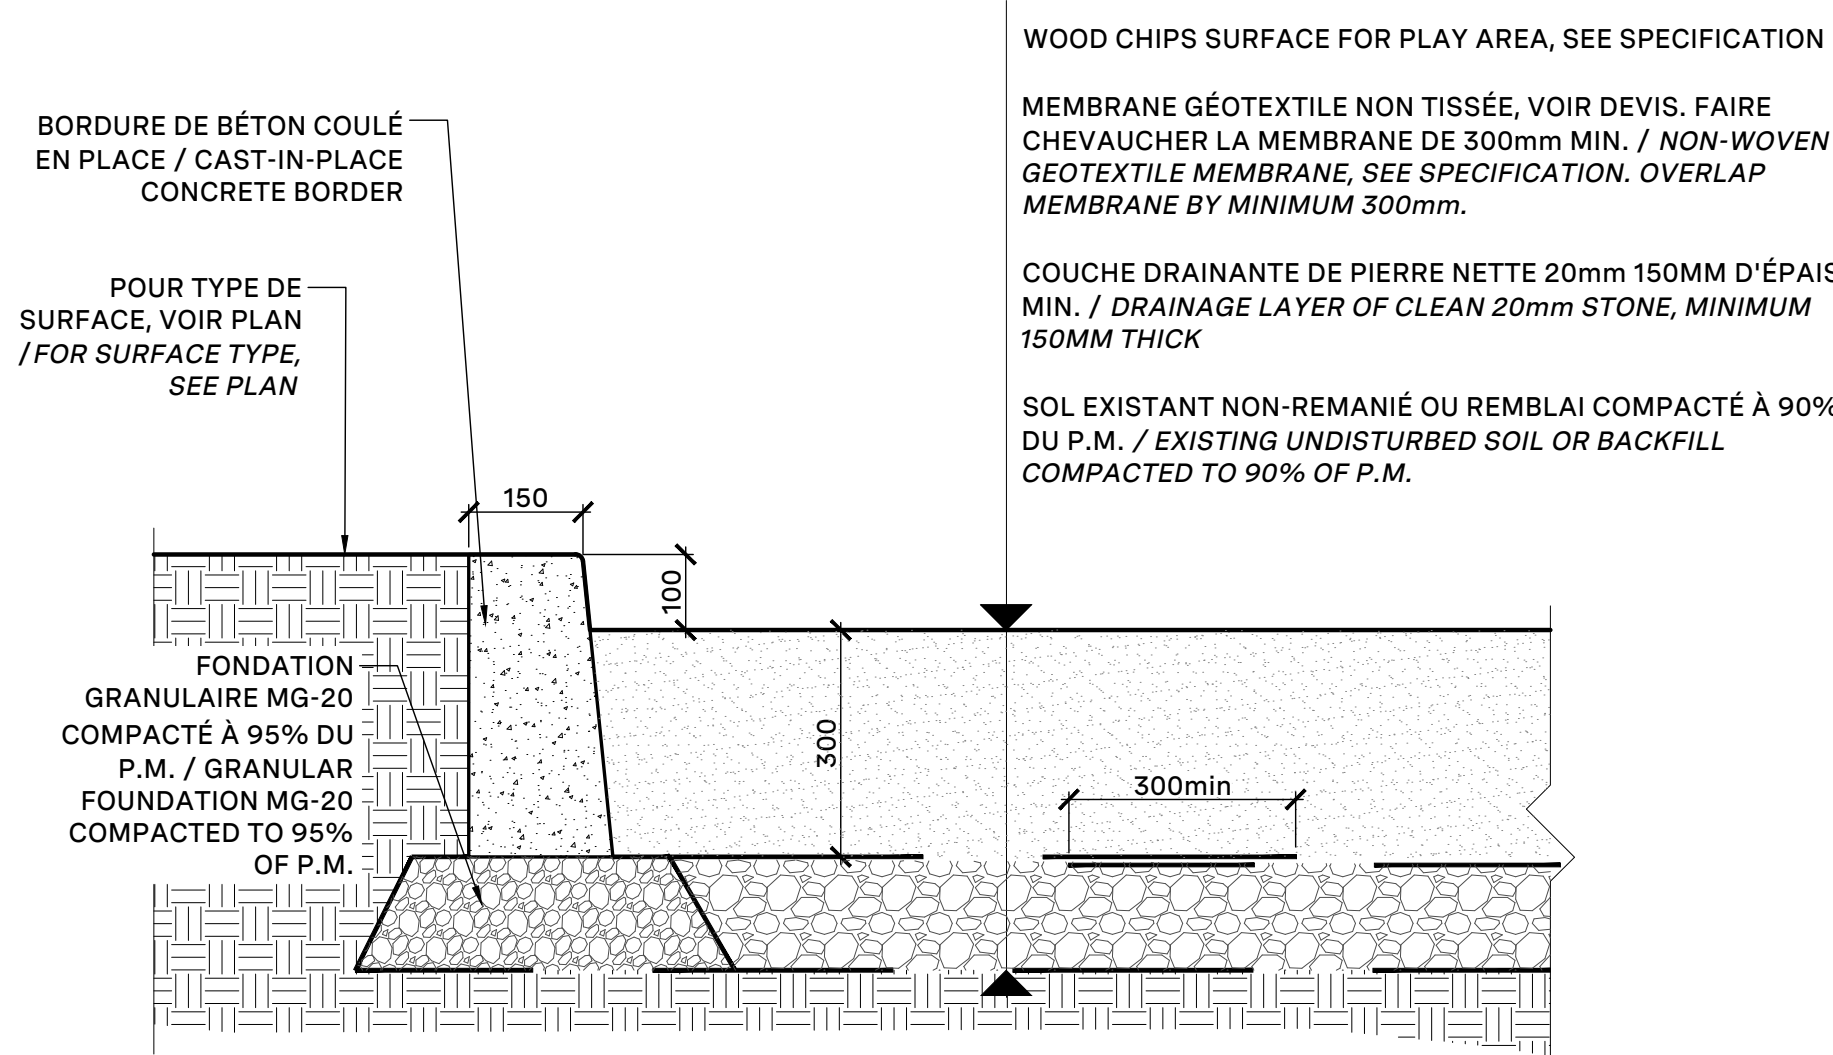


05 SURFACE AMORTISSANTE POUR AIRES DE JEUX EN PAILLIS ET BORDURE DE BÉTON COULÉ EN PLACE

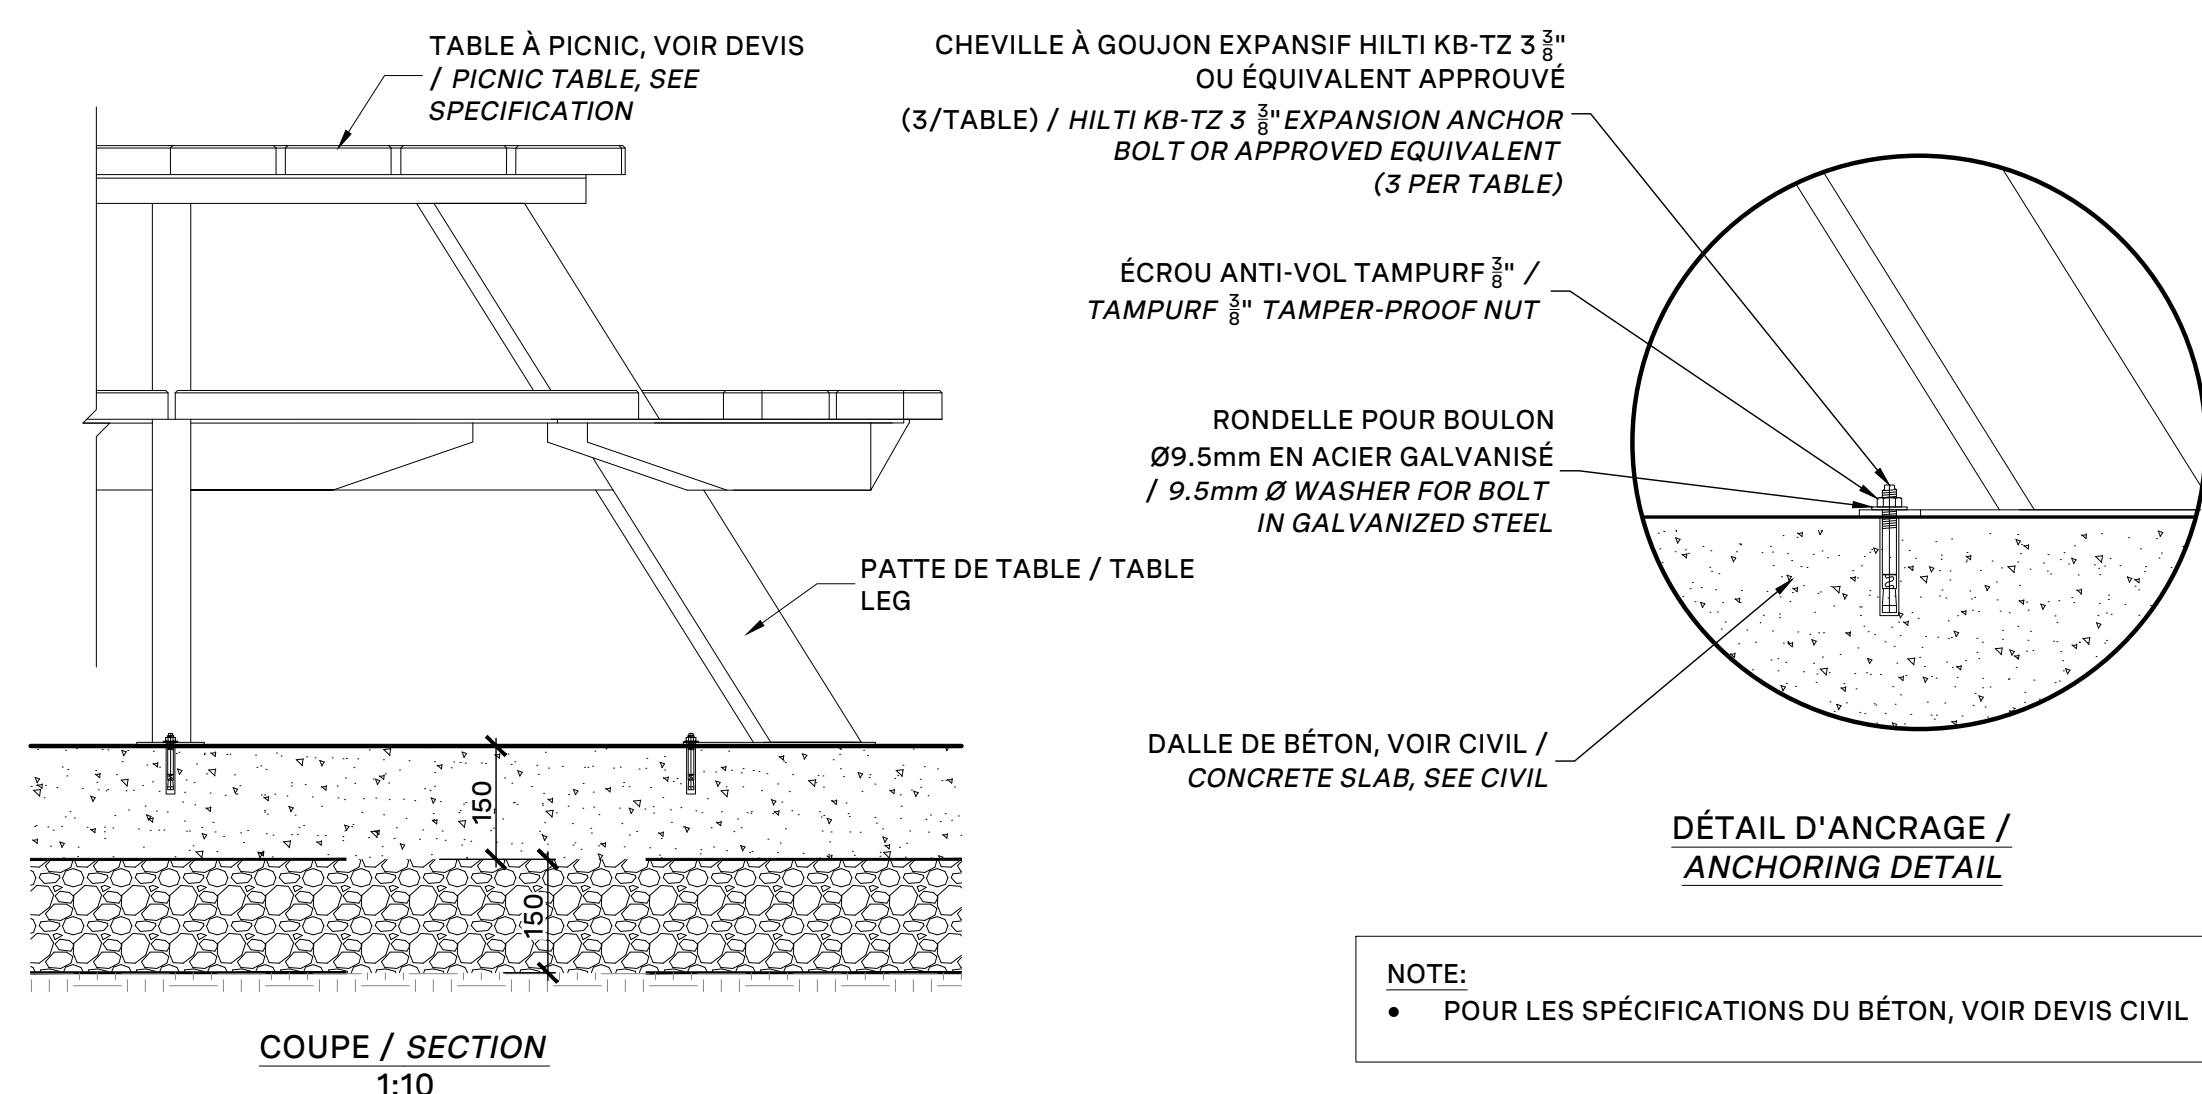

21 TABLE DE PIQUE-NIQUE / PICNIC TABLE
Échelle / Scale 1:10

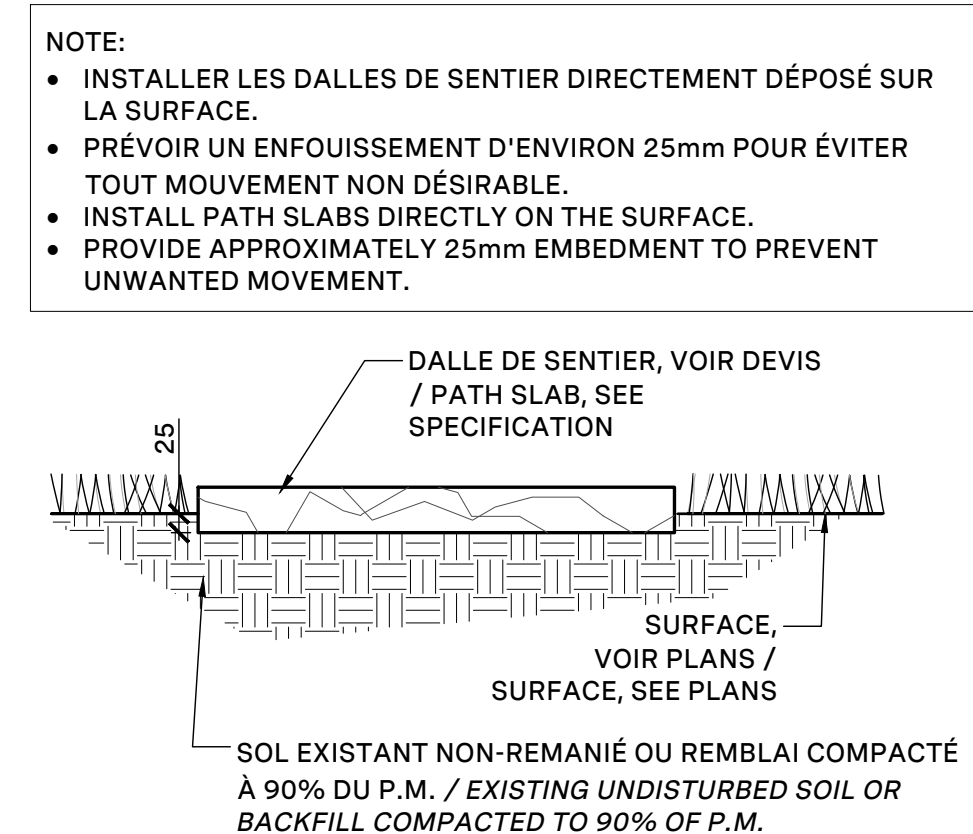

22 PAS JAPONAIS / STEPPING STONES
Échelle / Scale 1:10

 

25 GLISSADE / SLIDE
Échelle / Scale 1:10

26 TUNNEL / TUNNEL
Échelle / Scale 1:10

27 AGORA
Échelle / Scale 1:10

Notes :

- 1- The Contractor must verify all site existing conditions before beginning the work and inform the Project Director of any errors, omissions or contradictions.
- 2- Existing grades indicated on the plan come from the survey provided by the owner.
- 3- The Contractor must not cut down any existing vegetation without the approval of the Project Director.
- 4- Implantation of the works on site must be approved by the Project Director.
- 5- The Contractor must use the CAD file for implantation of all work.
- 6- The contractor must verify the amounts specified in the schedule and notify the landscape architect of any errors, omissions or contradictions before the close of the bid.

PROJET | PAYSAGE

24 Mont-Royal O. Bureau 801 Montréal Québec H2T 2S2
T: 514.849.7700 F: 514.849.2027 info@projetpaysage.com

Professional use



Project name

CEPEO ÉÉP LOUISE-ARBOUR

Drawing life

CONSTRUCTION DETAILS

VARIED

Designed to

S. Gall.

Drawn by :

S.Ouelle

Approved by:

S. Galla

Date: March 2


March 2
5

AP-50

24-844

Revisions			
No	Description	Appr.	Date
1	Issued for site plan application	S.G.	28/03/24
2	Issued for site plan application	S.G.	08/04/23
3	Issued for 33%	S.G.	24/04/24
4	Issued for site plan control	S.G.	24/05/19
5	Issued for 66% submission	S.G.	24/06/03
6	Issued for site plan control	S.G.	24/07/03


DO NOT USE FOR
CONSTRUCTION

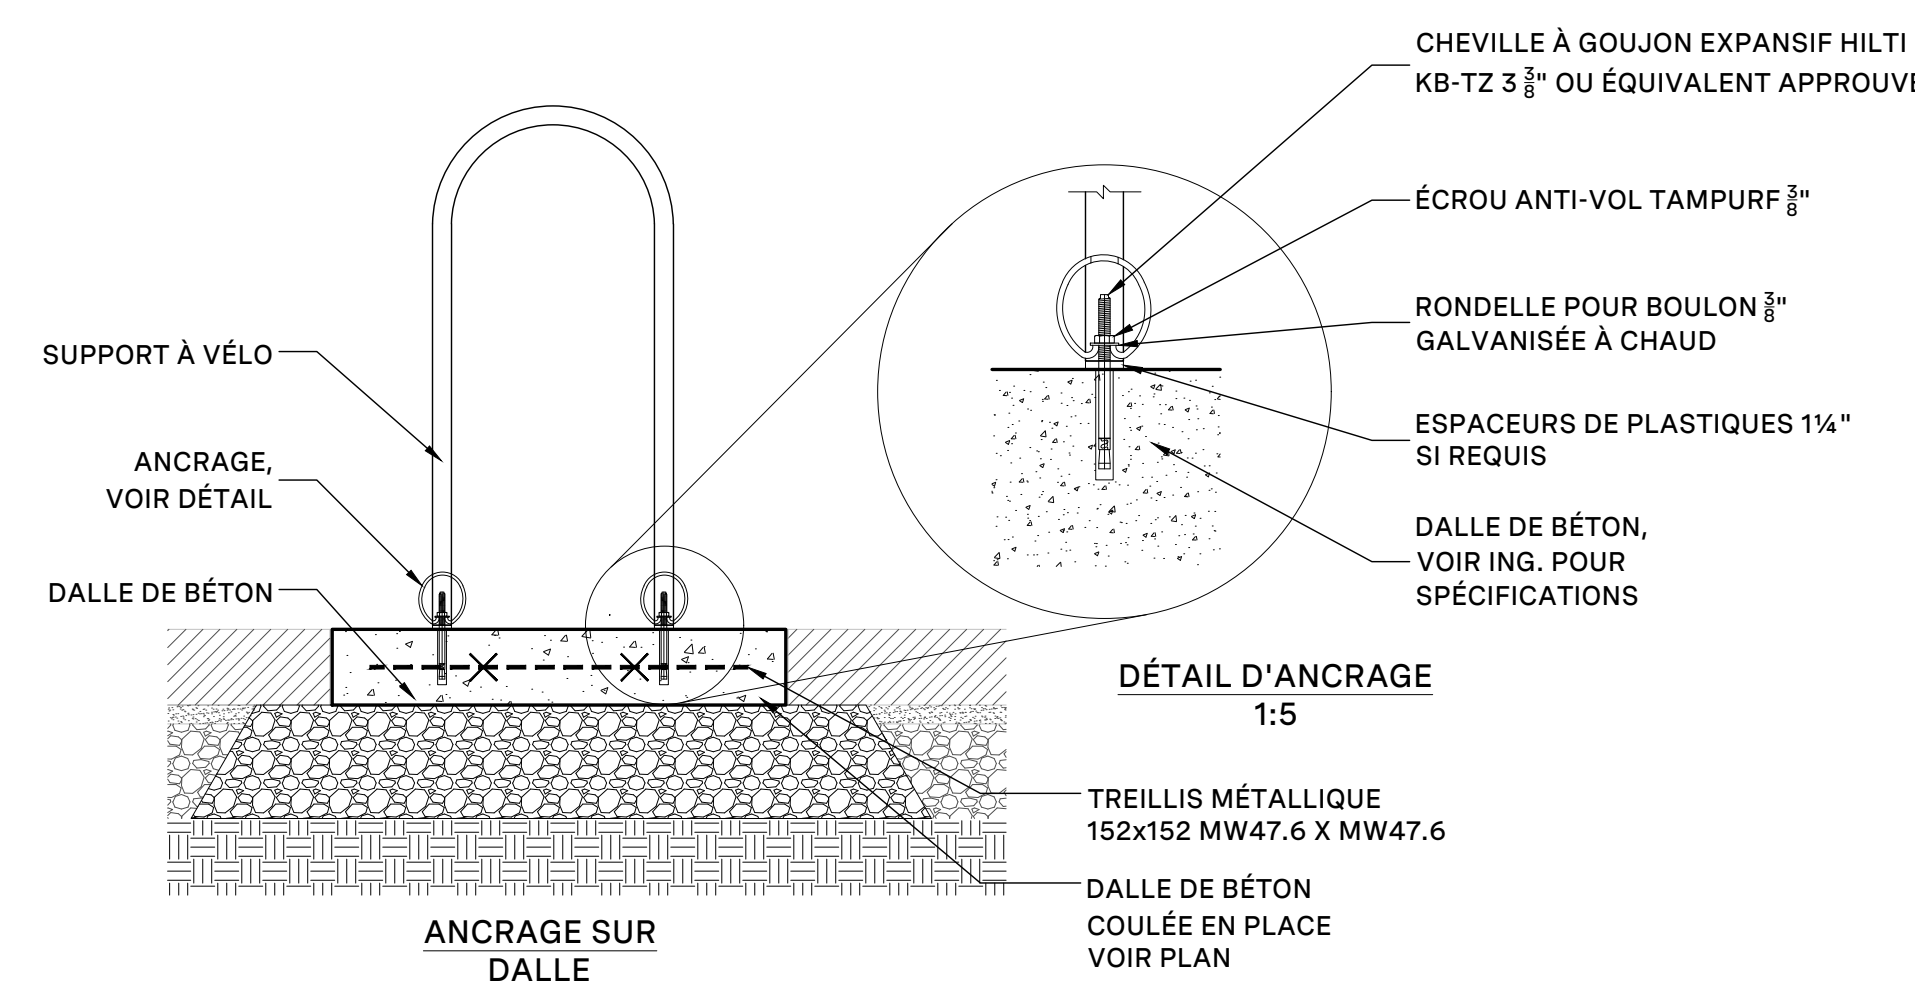



28 PAROI D'ESCALADE / CLIMBING WALL
Échelle / Scale 1:10

29 SUPPORTS À VÉLO / BIKE RACK (ANCHORING)
Échelle 1:10

31 SHED / CABANON
Échelle / Scale 1:10

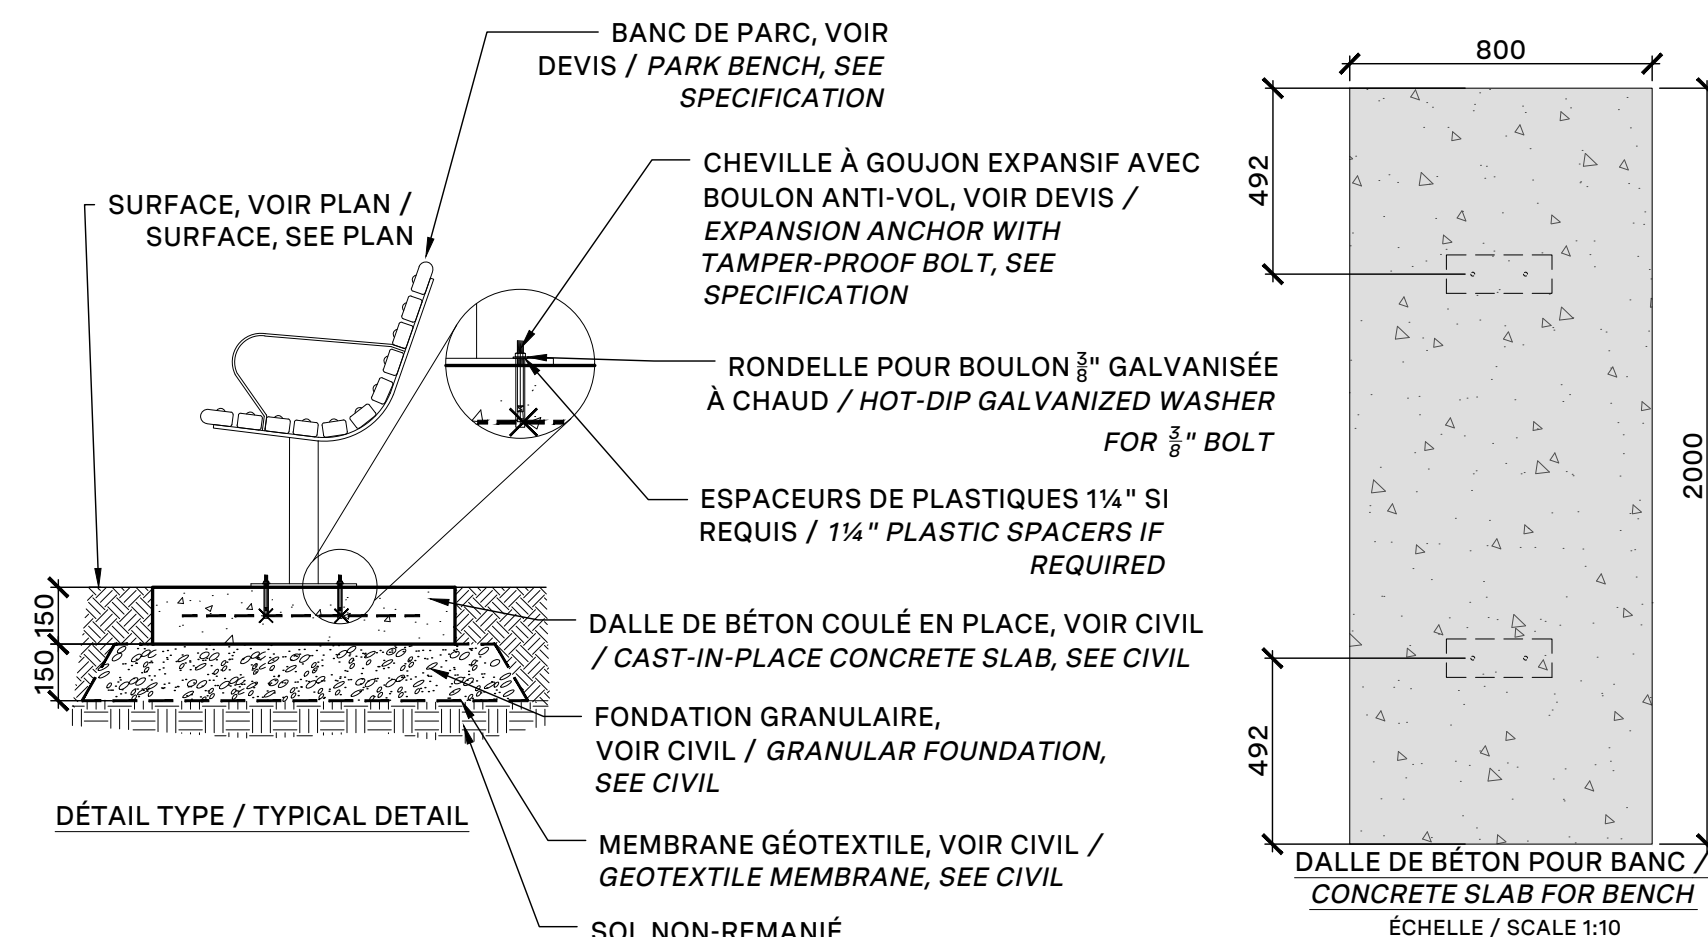

32 BANC AVEC DOSSIER / PARK BENCH
Échelle / Scale 1:20

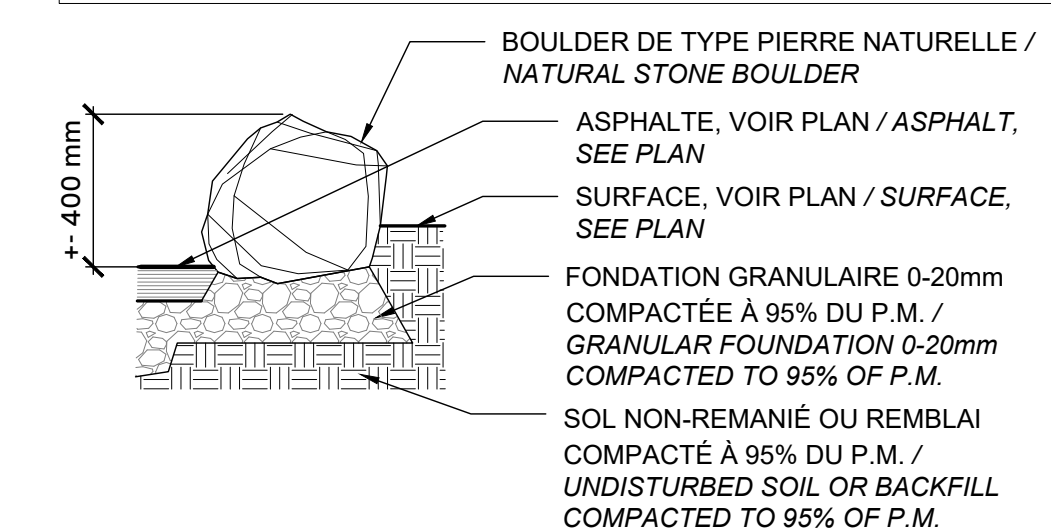
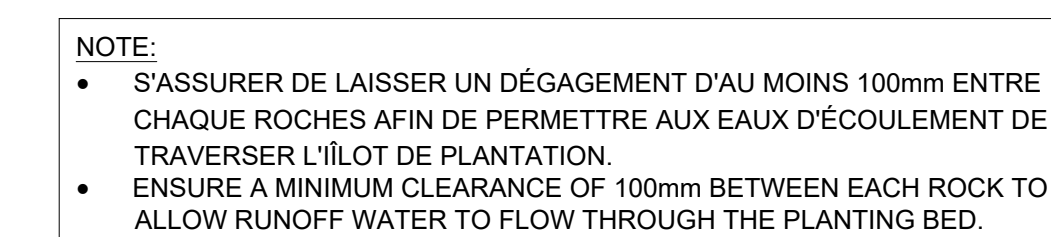


34 PIERRE DE TYPE BOULDER / BOULDER
Échelle / Scale: 1/20


- NOTES:
- PROVIDE WORKSHOP DRAWING TO THE LANDSCAPE ARCHITECT FOR APPROVAL
 - INSTALLATION TO BE COMPLETED IN ACCORDANCE WITH MANUFACTURER'S SPECIFICATIONS
 - SEE TENDER FOR COLOR SPECIFICATION

PANEL HEIGHT	NUMBER OF BRACKET KITS PER POST
VARIABLE. SEE PLAN	3


HORIZONTAL LOUVERS	0.08" THICK 2mm
VERTICAL FLAT	2" x 11GA 50mm x 3mm
VERTICAL WIRES	8GA Ø4.06mm

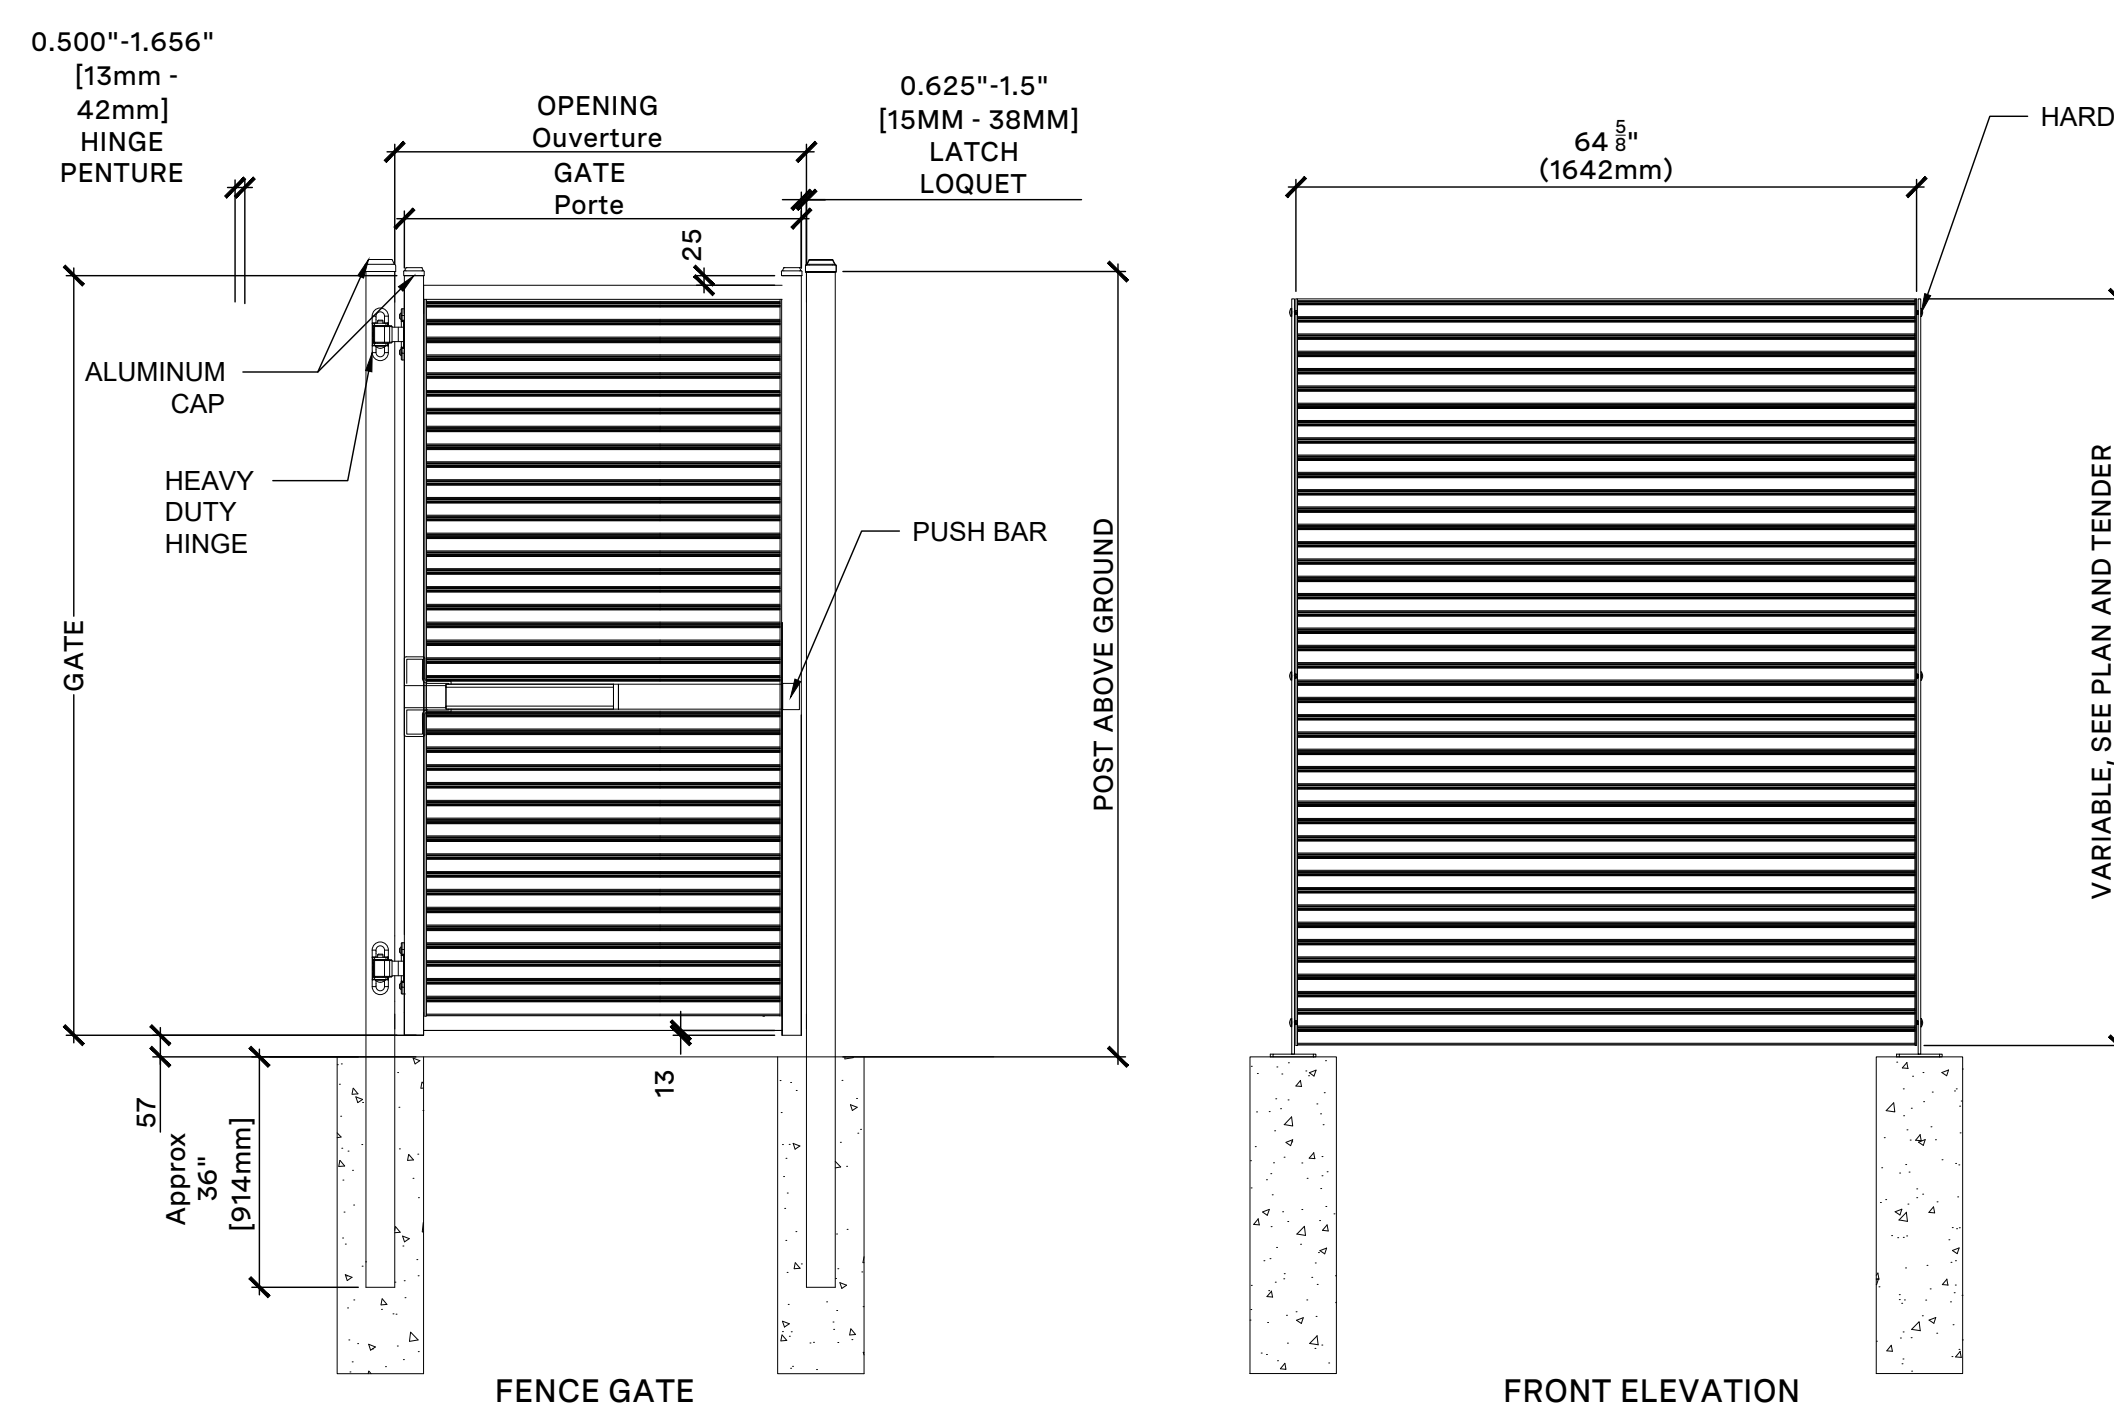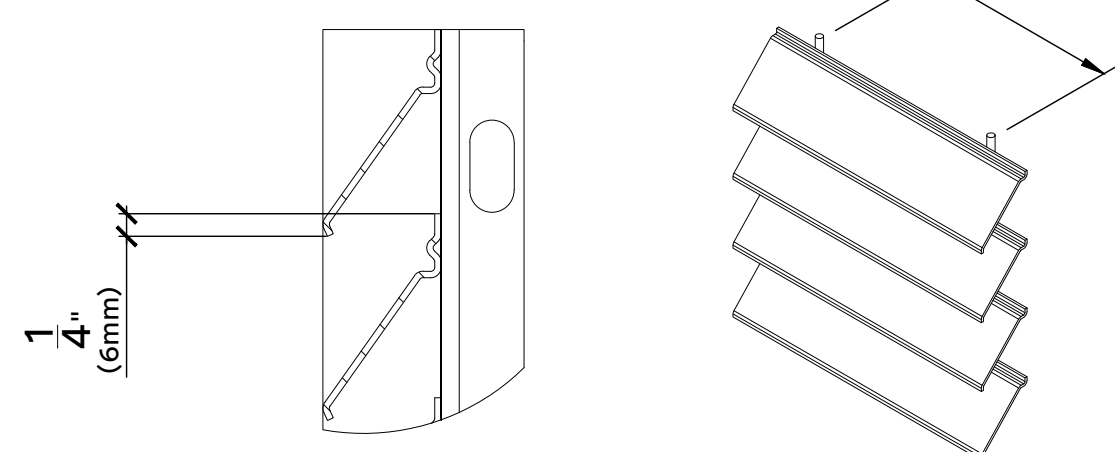

40 METAL FENCE AND GATE TYP. 2.0M OF HEIGHT
Scale 1:20

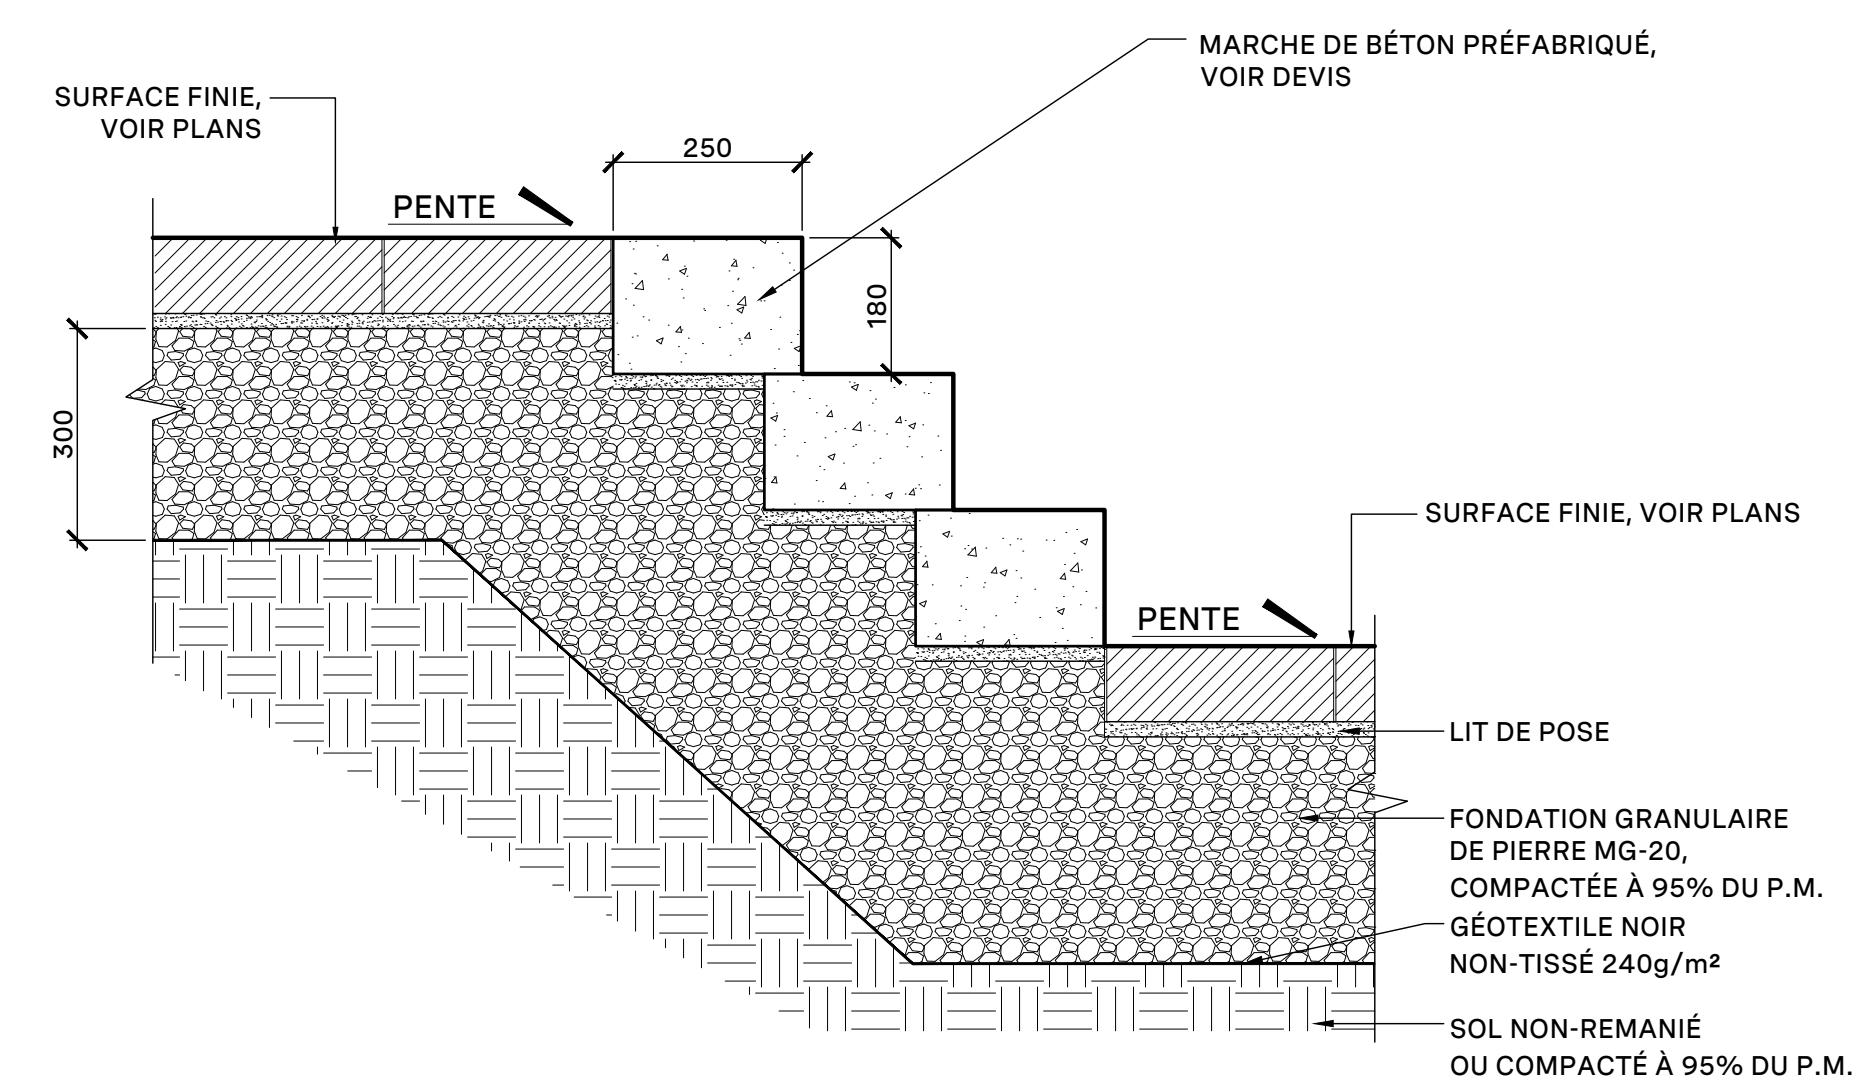

50 MARCHE DE BÉTON PRÉFABRIQUE
Échelle 1:10

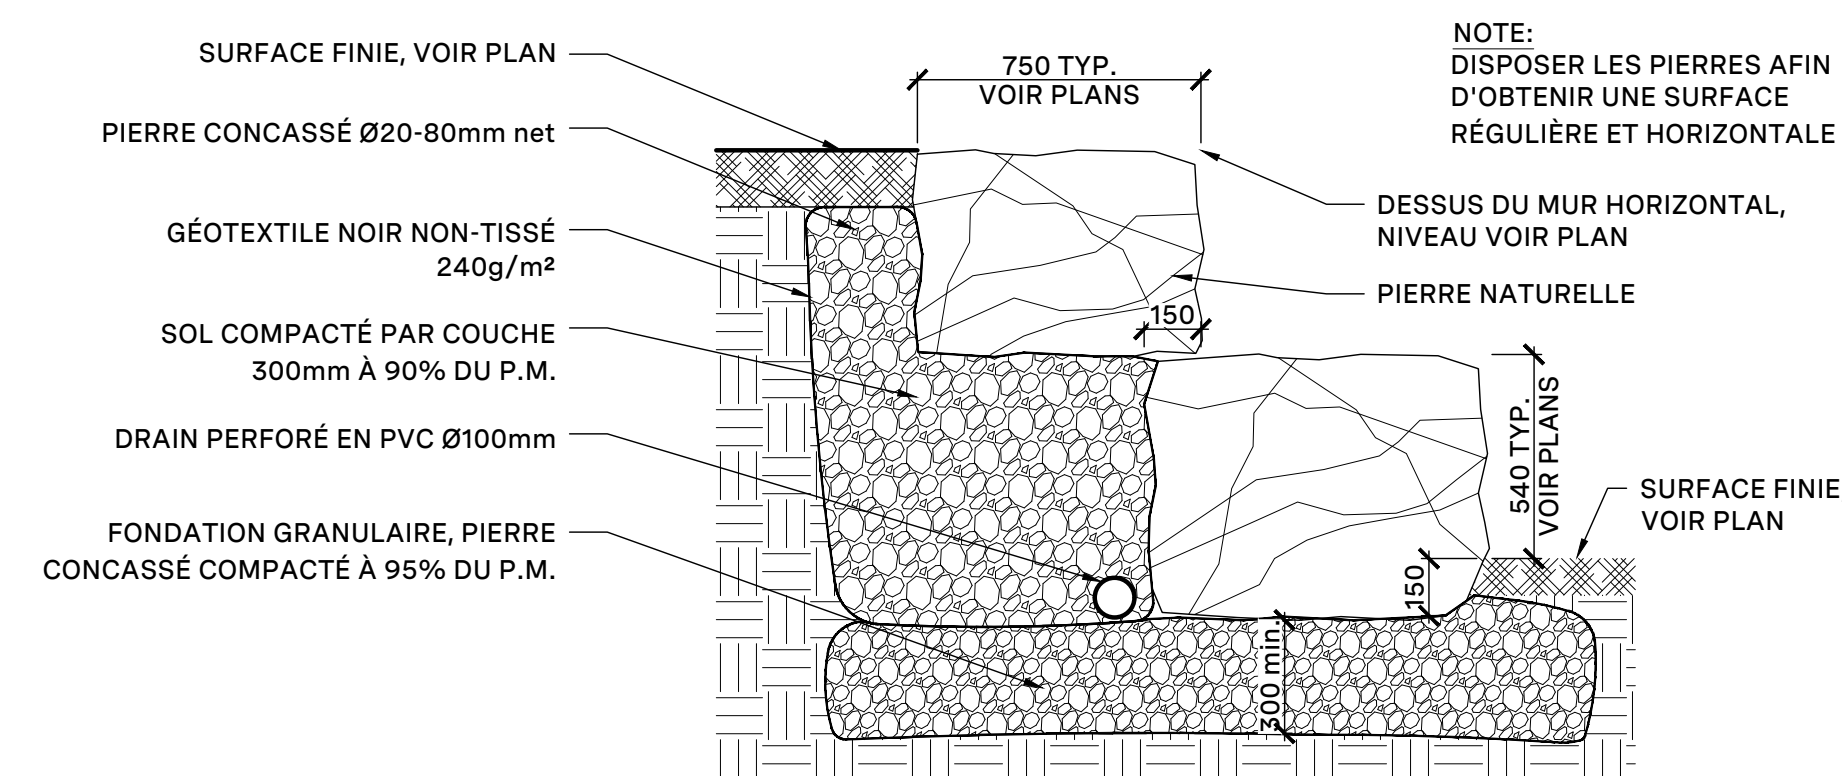

51 AGORA DE PIERRE / STONE SEATING AGORA
Échelle 1:20

Notes :

- 1- The Contractor must verify all site existing conditions before beginning the work and inform the Project Director of any errors, omissions or contradictions.
- 2- Existing grades indicated on the plan come from the survey provided by the owner.
- 3- The Contractor must not cut down any existing vegetation without the approval of the Project Director.
- 4- Implantation of the works on site must be approved by the Project Director.
- 5- The Contractor must use the CAD file for implantation of all work.
- 6- The contractor must verify the amounts specified in the schedule and notify the landscape architect of any errors, omissions or contradictions before the close of the bid.

PROJET | PAYSAGE

24 Mont-Royal O. Bureau 801 Montréal Québec H2T 2S2
T: 514.849.7700 F: 514.849.2027 info@projetpaysage.com



Project name

CEPEO ÉEP LOUISE-ARBOUR

Drawing life

CONSTRUCTION DETAILS

VARIED

Designed to

S. Galla

Drawn by :
S. Quelle


Approved by _____

S. Galla

AP-51

24-844


- LES VIVACES SONT TOUJOURS PLANTÉES EN QUINCONCE (X:VOIR LISTE DE PLANTATION ET PLANS) / PERENNIALS ARE ALWAYS PLANTED IN STAGGERED ROWS (X: SEE LISTS OF PLANTING AND PLANS)
- ARROSER ABONDAMMENT LE SOL AUSSITOT APRÈS LA PLANTATION / SPRAY THE GROUND WITH WATER IMMEDIATELY AFTER PLANTING

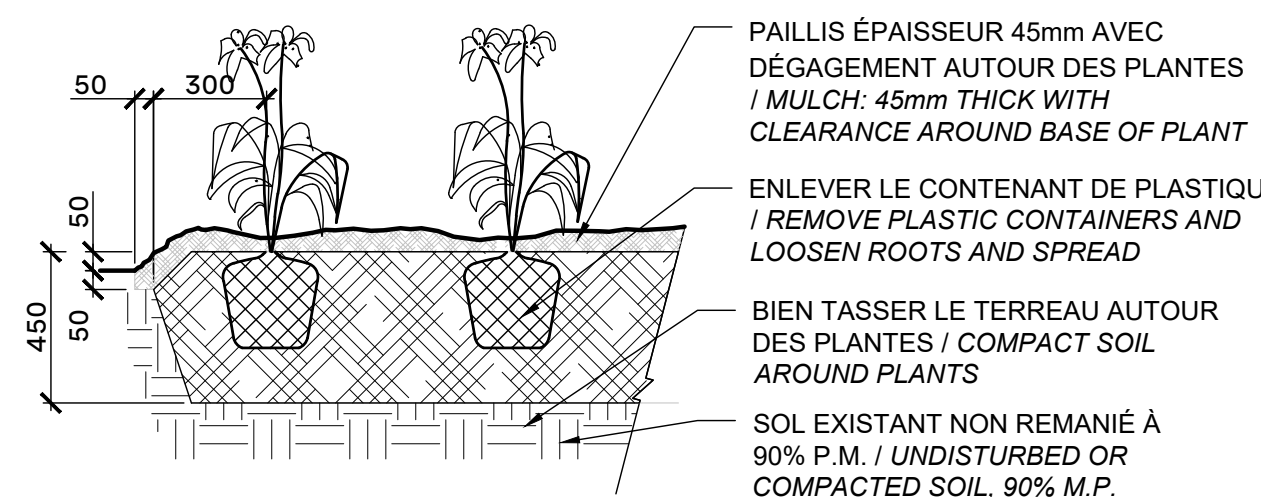


PLANTATION DE VIVACES OU GRAMINÉES / PERENNIAL PLANTING
Échelle / Scale 1:20

NOTE :


- LA FOSSE DE PLANTATION DOIT AVOIR UN DIAMÈTRE DE 500mm MINIMUM.
/ THE PLANTING PIT MUST HAVE A DIAMETER OF 500mm MINIMUM.

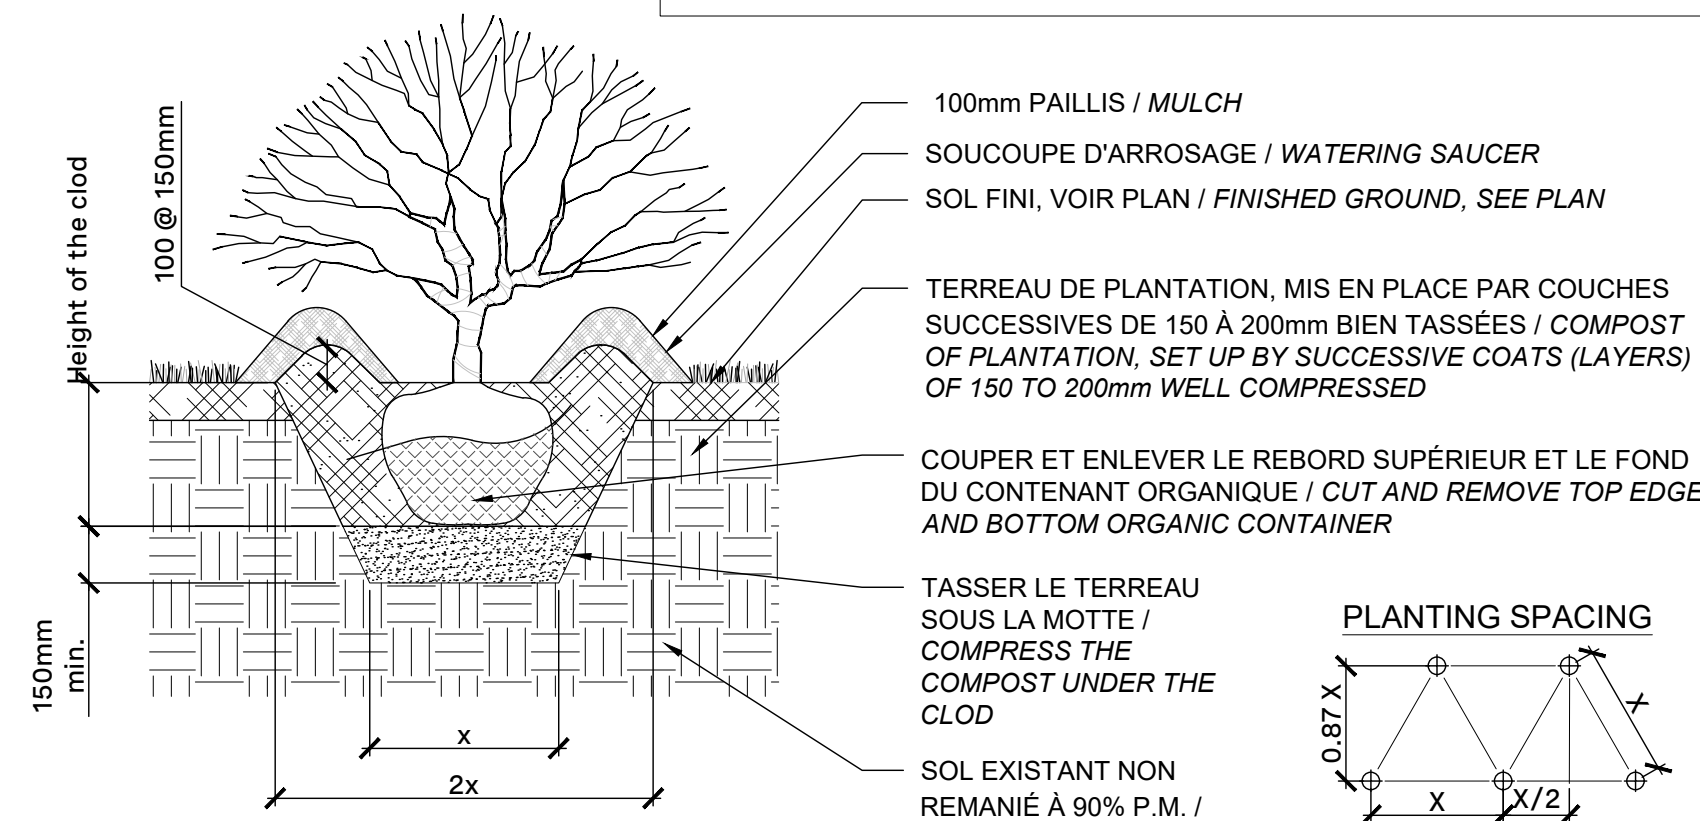

A horizontal beam of length x is shown. A vertical force F acts downwards at the left end. The beam is supported at both ends by vertical reaction forces.

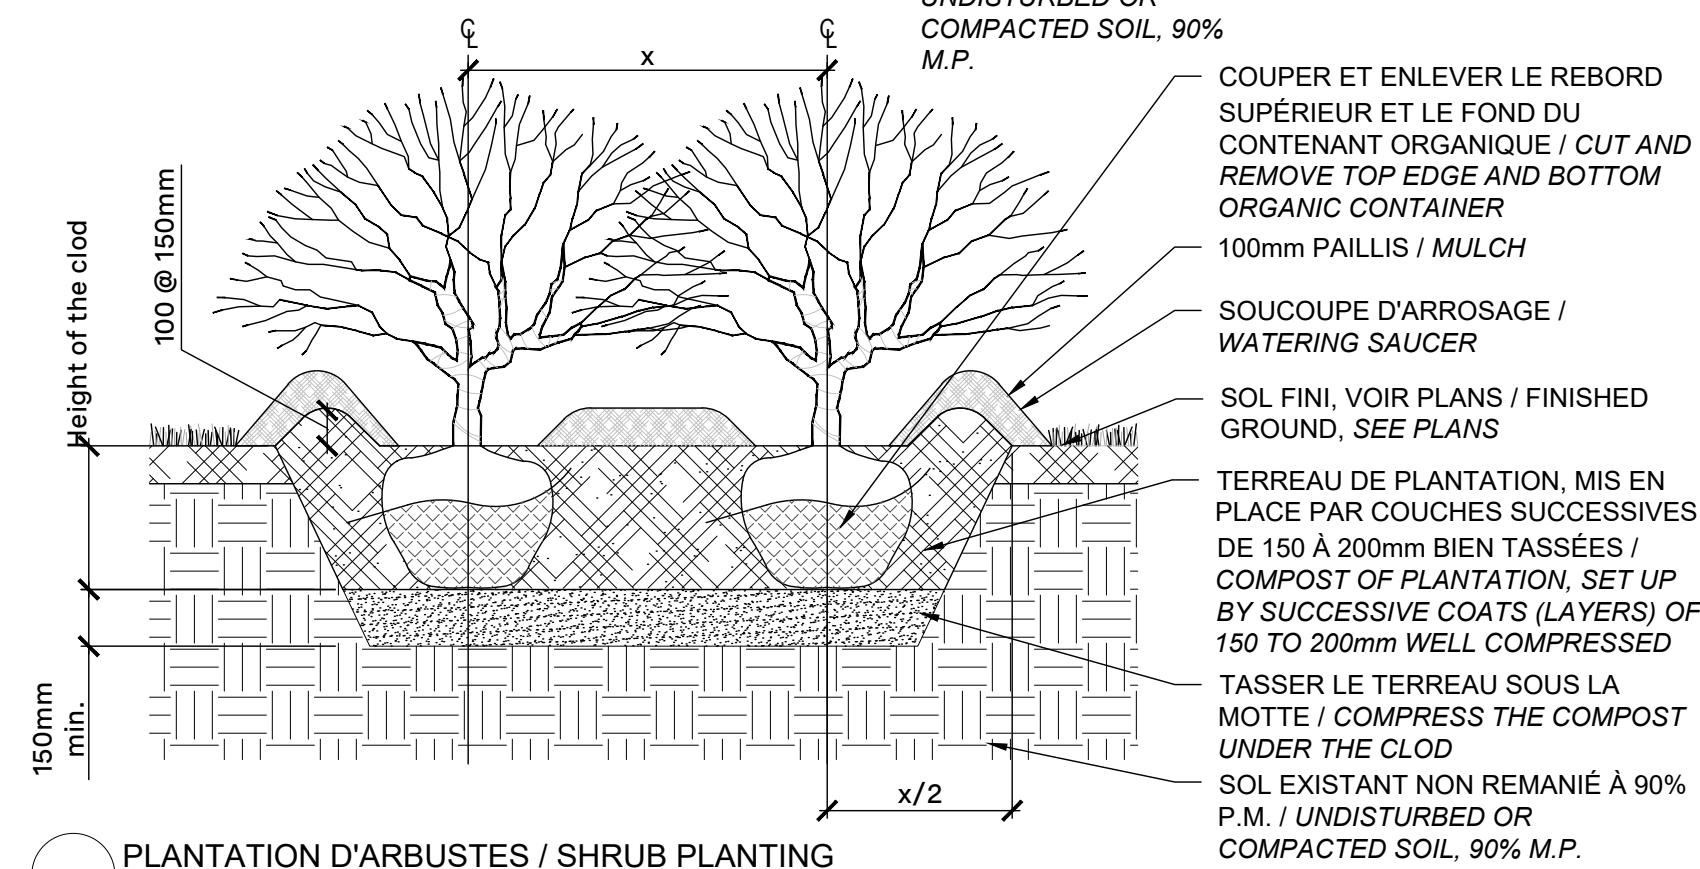


PLANTATION D'ARBUSTES / SHRUB PLANTING
Échelle / Scale 1:20

 


DISPOSITION DES TUTEURS /
DISPOSITION OF TUTORS

NOTE

- LA FOSSE DE PLANTATION DOIT AVOIR UN DIAMÈTRE DE 500mm MINIMUM / THE PLANTING MUST HAVE A DIAMETER OF MIN.500mm
- LES TUTEURS NE SONT REQUIS QUE LORSQUE LE CONIFÈRE A UNE HAUTEUR DE PLUS DE 150cm / STAKES ARE REQUIRED ONLY WHEN THE EVERGREEN HAS A HEIGHT OF 150cm AND MORE

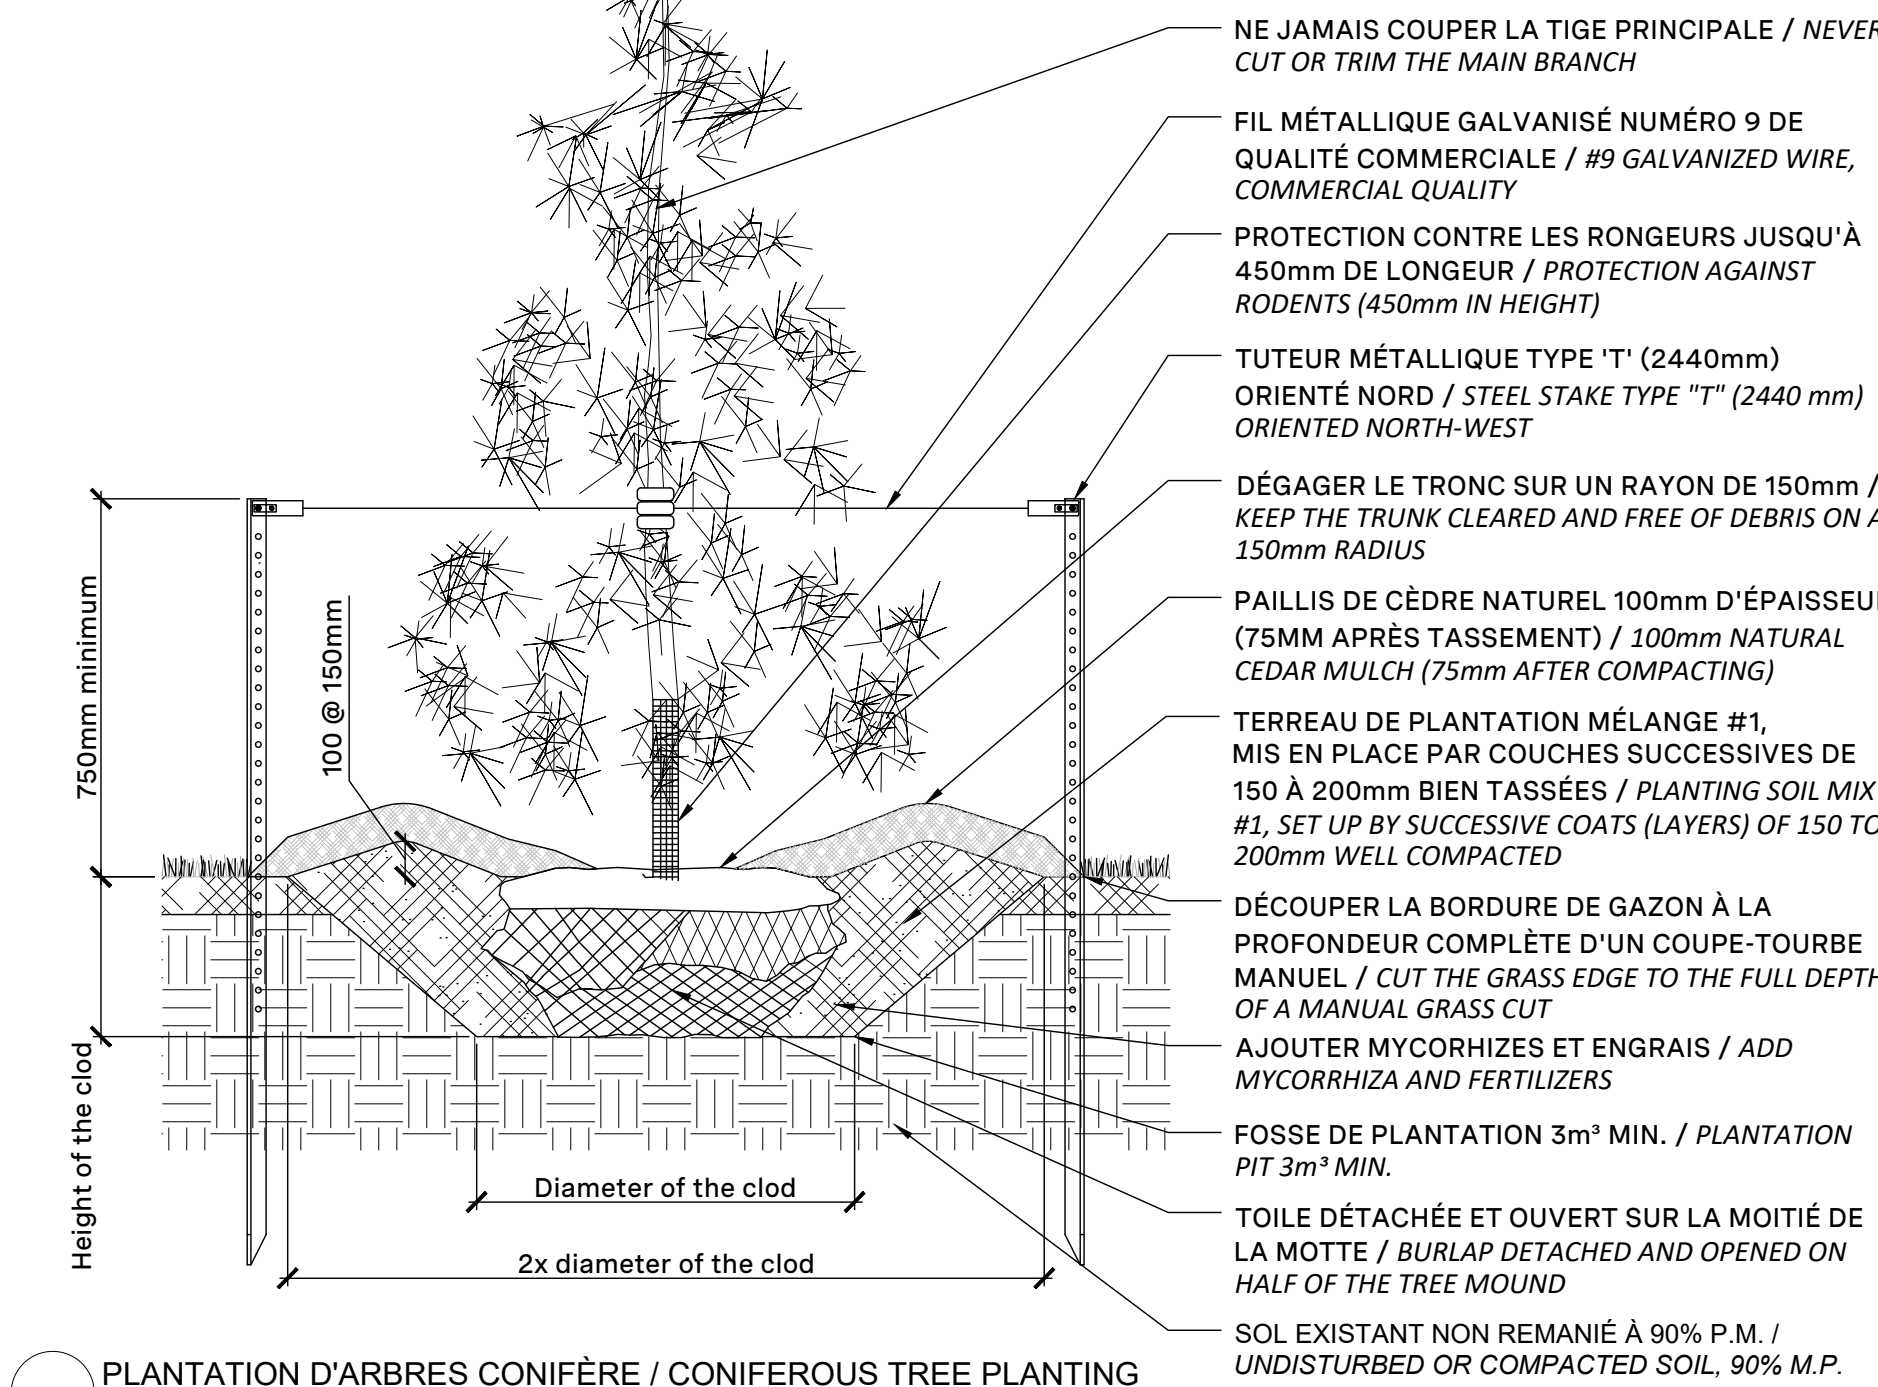


PLANTATION D'ARBRES CONIFÈRE / CONIFEROUS TREE PLANTING
Échelle / Scale 1:20

 

DISPOSITION DES TUTEURS
DISPOSITION OF TUTORS

NOTE :

- ENLEVER LA MOITIÉ SUPÉRIEURE DU PANIER DE BROCHE SANS BRISER ET DÉSTABILISER LA MOTTE ET TRANSPORTER HORS DU SITE LES DÉBRIS / REMOVE THE UPPER HALF OF THE SPINDLE BASKET WITHOUT BREAKING OR DESTABILIZING THE TREE MOUND AND TRANSPORTING THE DEBRIS OFF SITE
- ENLEVER LE MAXIMUM DES EMBALLAGES (JUTE, CORDE, ETC) ET TRANSPORTER LES DÉBRIS HORS DU SITE / REMOVE THE MAXIMUM OF ALL PACKAGING (JUTE, ROPE, ETC) AND TRANSPORT THE DEBRIS OFF SITE

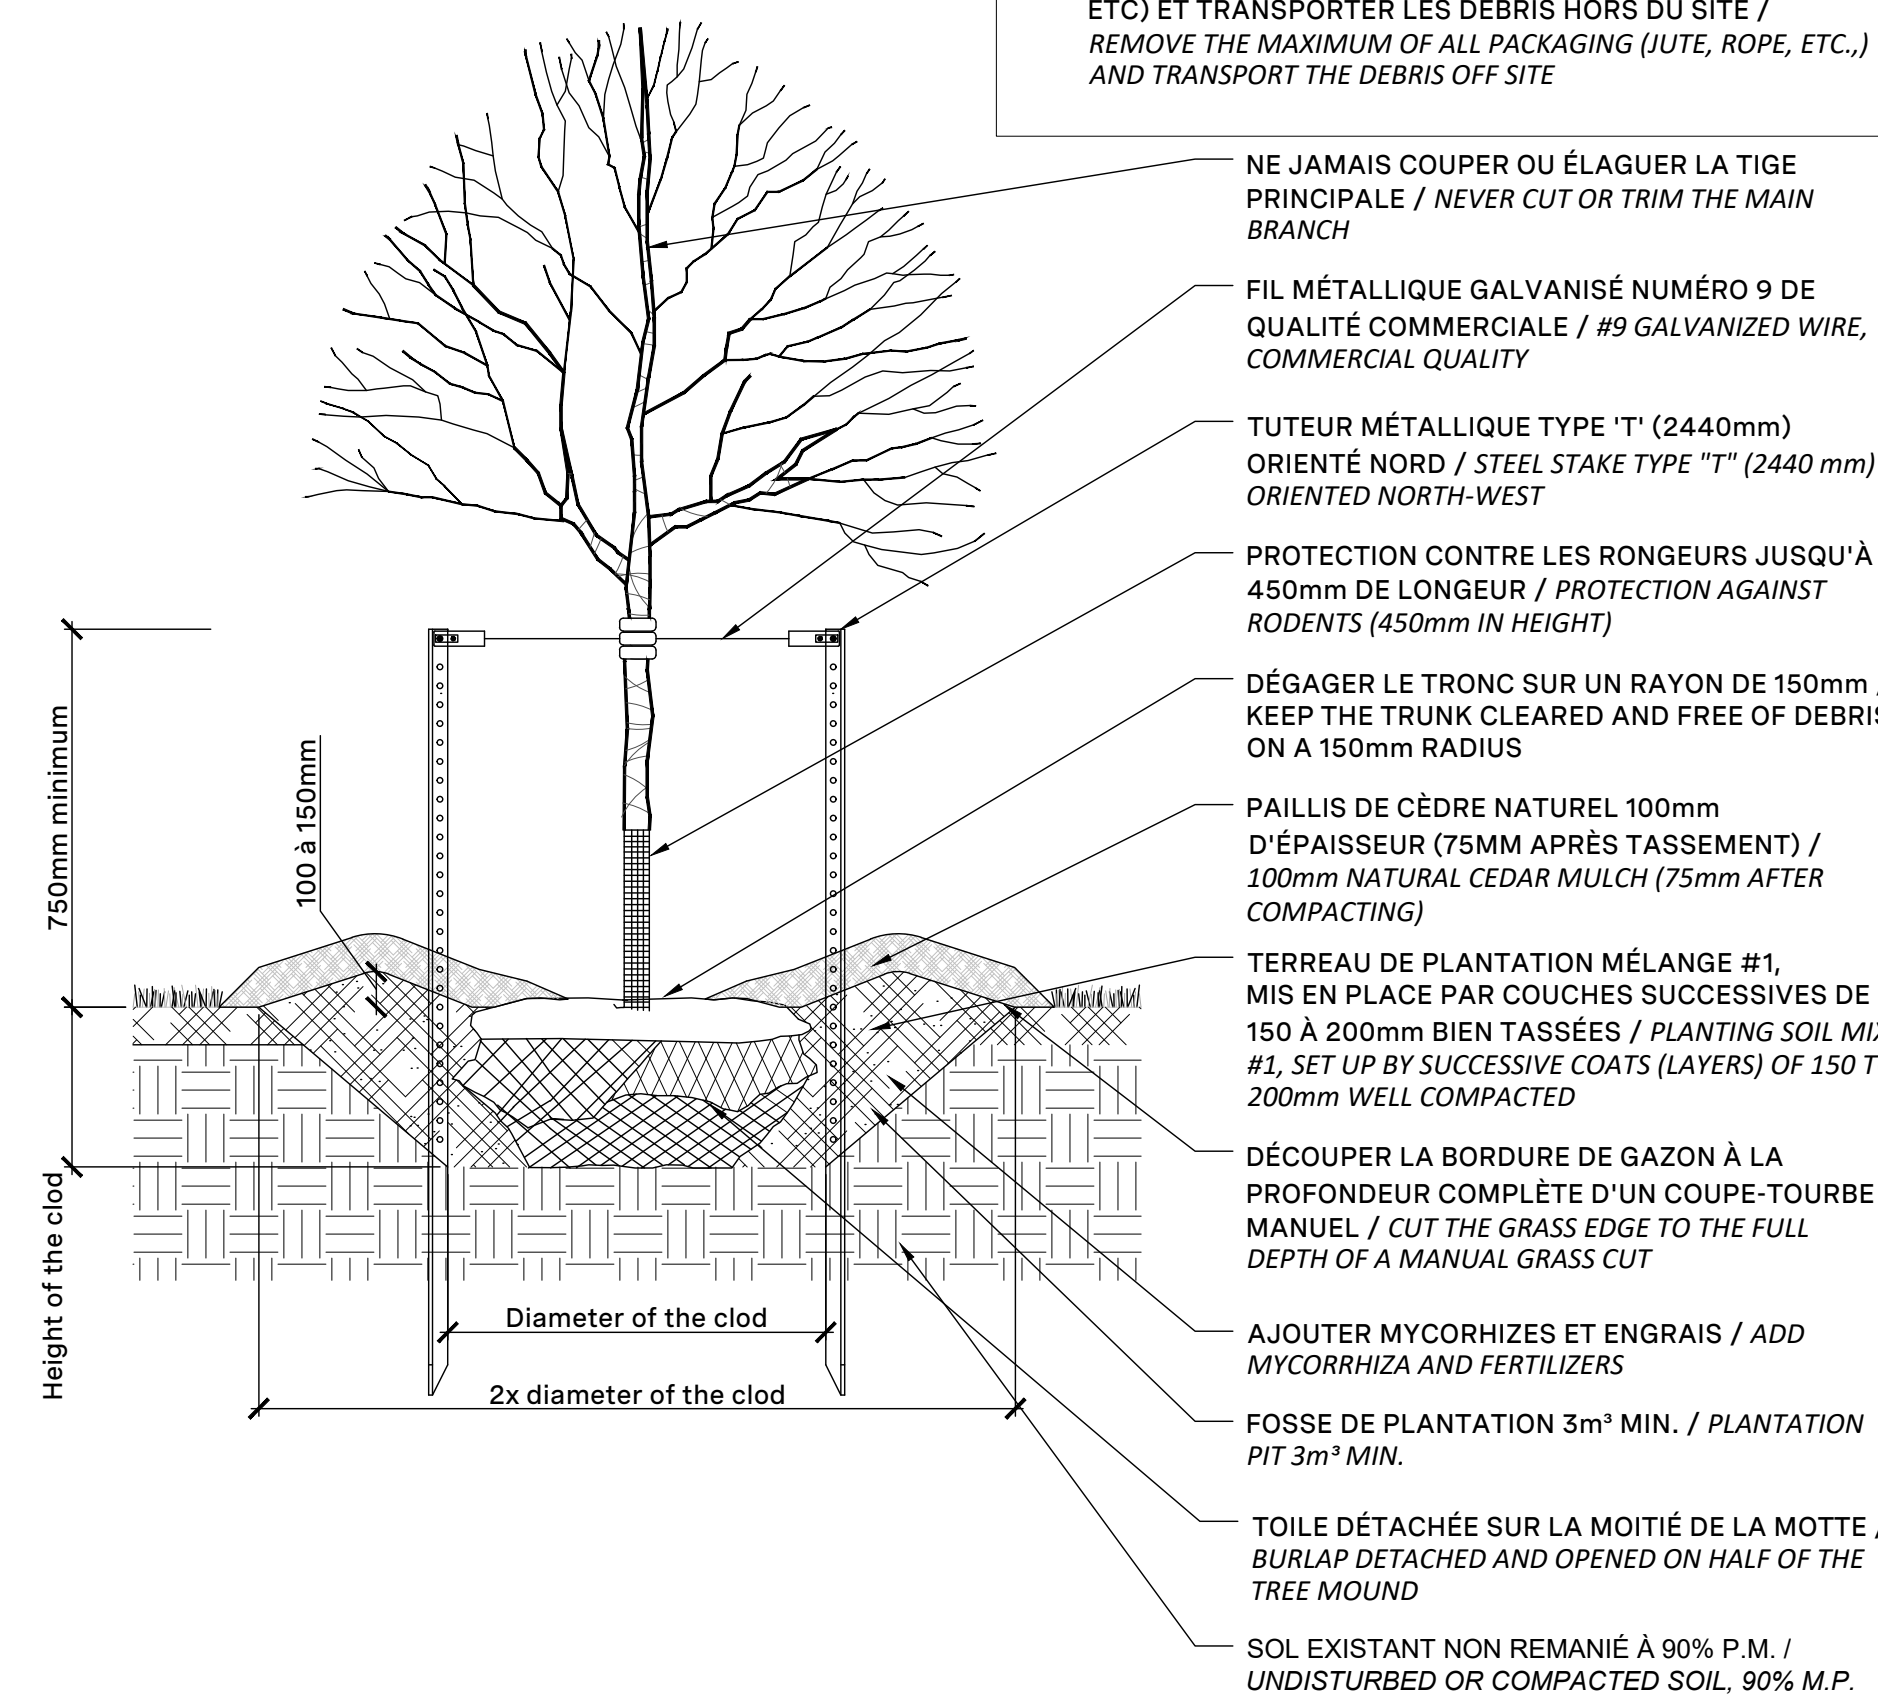

PLANTATION D'ARBRE FEUILLU
Scale 1:20

[illegible]DO NOT USE FOR
CONSTRUCTION

Notes :

- 1- The Contractor must verify all site existing conditions before beginning the work and inform the Project Director of any errors, omissions or contradictions.
- 2- Existing grades indicated on the plan come from the survey provided by the owner.
- 3- The Contractor must not cut down any existing vegetation without the approval of the Project Director.
- 4- Implantation of the works on site must be approved by the Project Director.
- 5- The Contractor must use the CAD file for implantation of all work.
- 6- The contractor must verify the amounts specified in the schedule and notify the landscape architect of any errors, omissions or contradictions before the close of the bid.

PROJET | PAYSAGE

24 Mont-Royal O. Bureau 801 Montréal Québec H2T 2S2
T: 514.849.7700 F: 514.849.2027 info@projetpaysage.com

Professional seal



Project name:

CEPEO ÉÉP LOUISE-ARBOUR

Drawing life

PLANTING DETAILS

VARIED

Designed by

S. Gallar

Drawn by :
B. D. Queller

S. Ouellet
Approved by:

S. Gallar

Date:

March 20

AP-52

24-844