


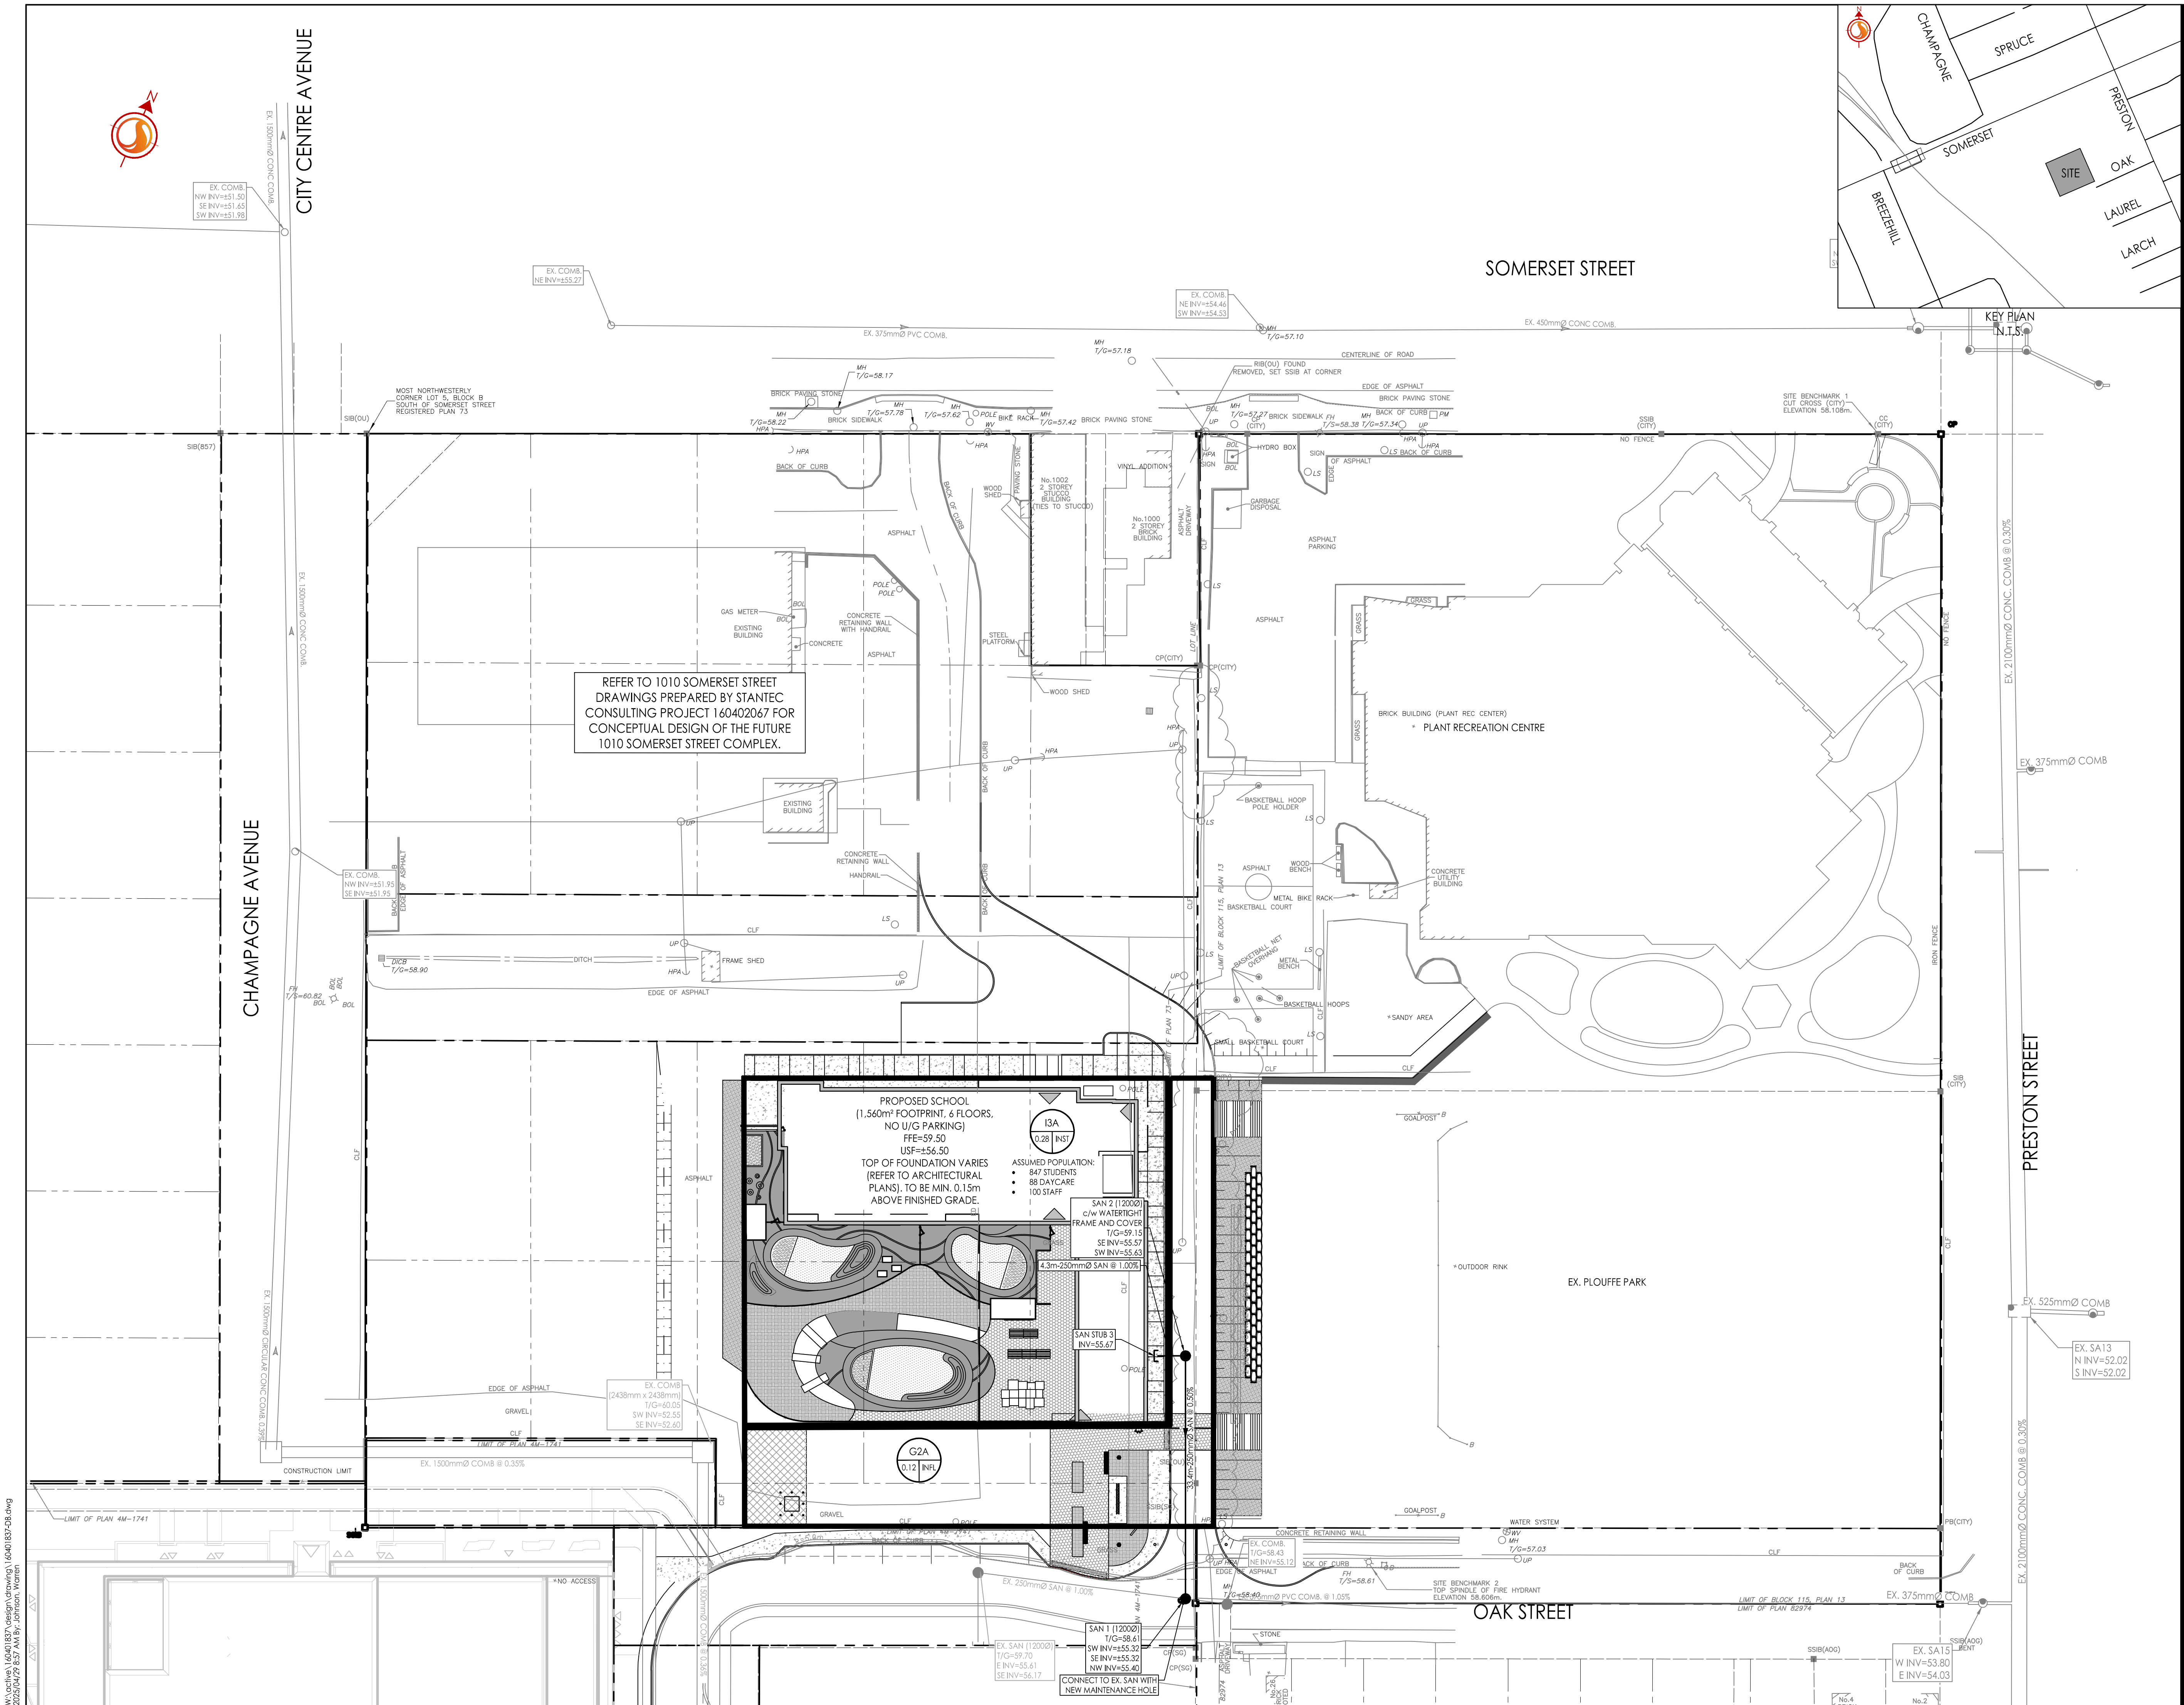




Stantec Consulting Ltd.
400 - 1331 Clyde Avenue
Ottawa ON
Tel. 613.722.4420
www.stantec.com

Copyright Reserved

The Contractor shall verify and be responsible for all dimensions. DO NOT scale the drawing - any errors or omissions shall be reported to Stantec without delay.
The Copyrights to all designs and drawings are the property of Stantec. Reproduction or use for any purpose other than that authorized by Stantec is forbidden.

Legend

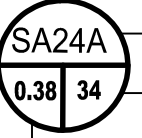SA24A

0.38 34

SANITARY DRAINAGE AREA ID#

POPULATION

SANITARY DRAINAGE AREA ha.



SANITARY DRAINAGE AREA



PROPOSED SANITARY SEWER

Notes

1	ISSUED FOR REVIEW	WAJ	PM	25.04.29	
Revision		By	Appd.	YY.MM.DD	
File Name: 160401837-D8.dwg		WAJ	PM	25.03.20	
Permit-Seal		Dwn.	Chkd.	Dsgn.	YY.MM.DD



Client/Project

CITY OF OTTAWA

CEPEO ELEMENTARY SCHOOL
LOUISE-ARBOUR - 45 OAK STREET
OTTAWA, ON

Title

SANITARY DRAINAGE PLAN

Project No.
160401837

Scale
1:400

Drawing No.

Sheet

Revision

SA-1

7 of 7

1