




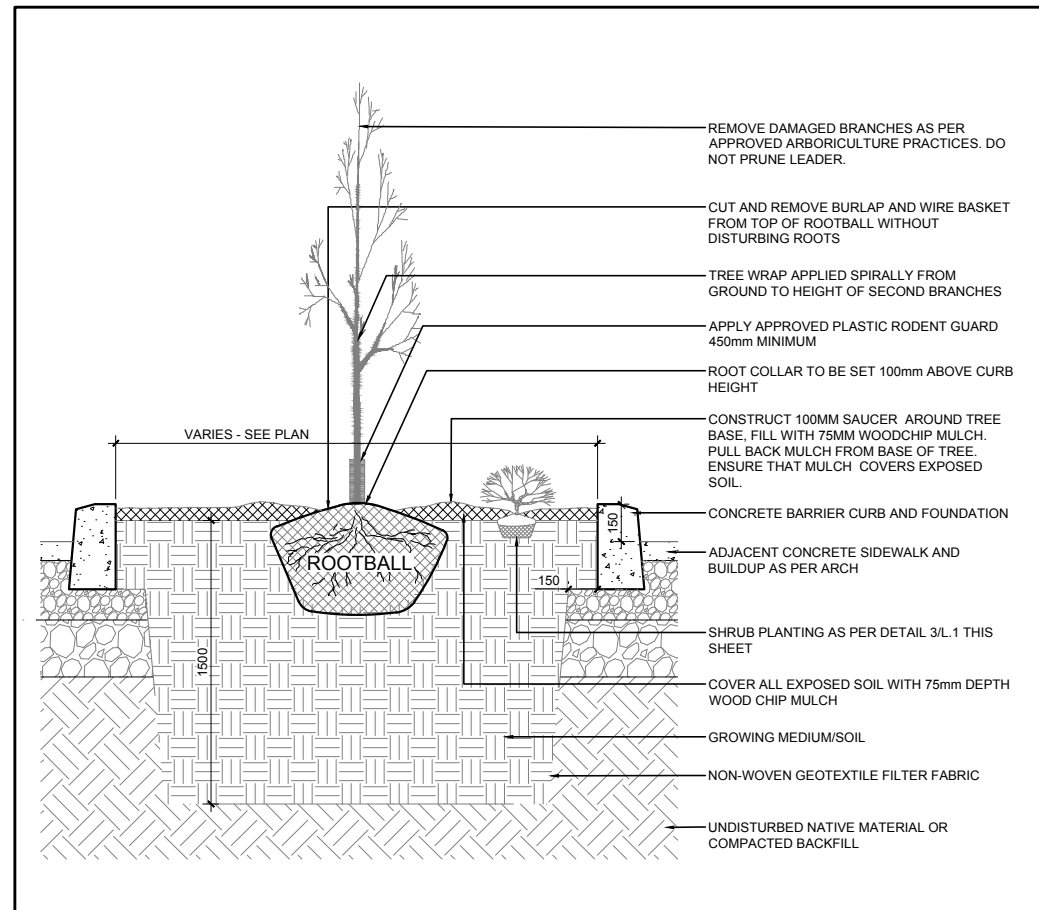


2 TREE CURBED PLANTING PIT
SCALE: NTS

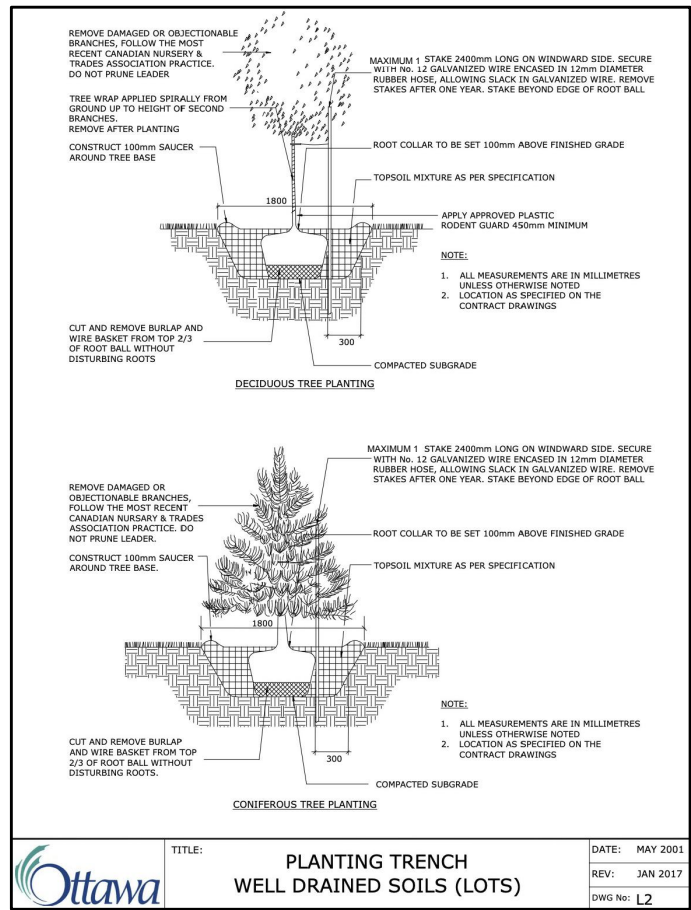

3 TREE PLANTING
SCALE: NTS

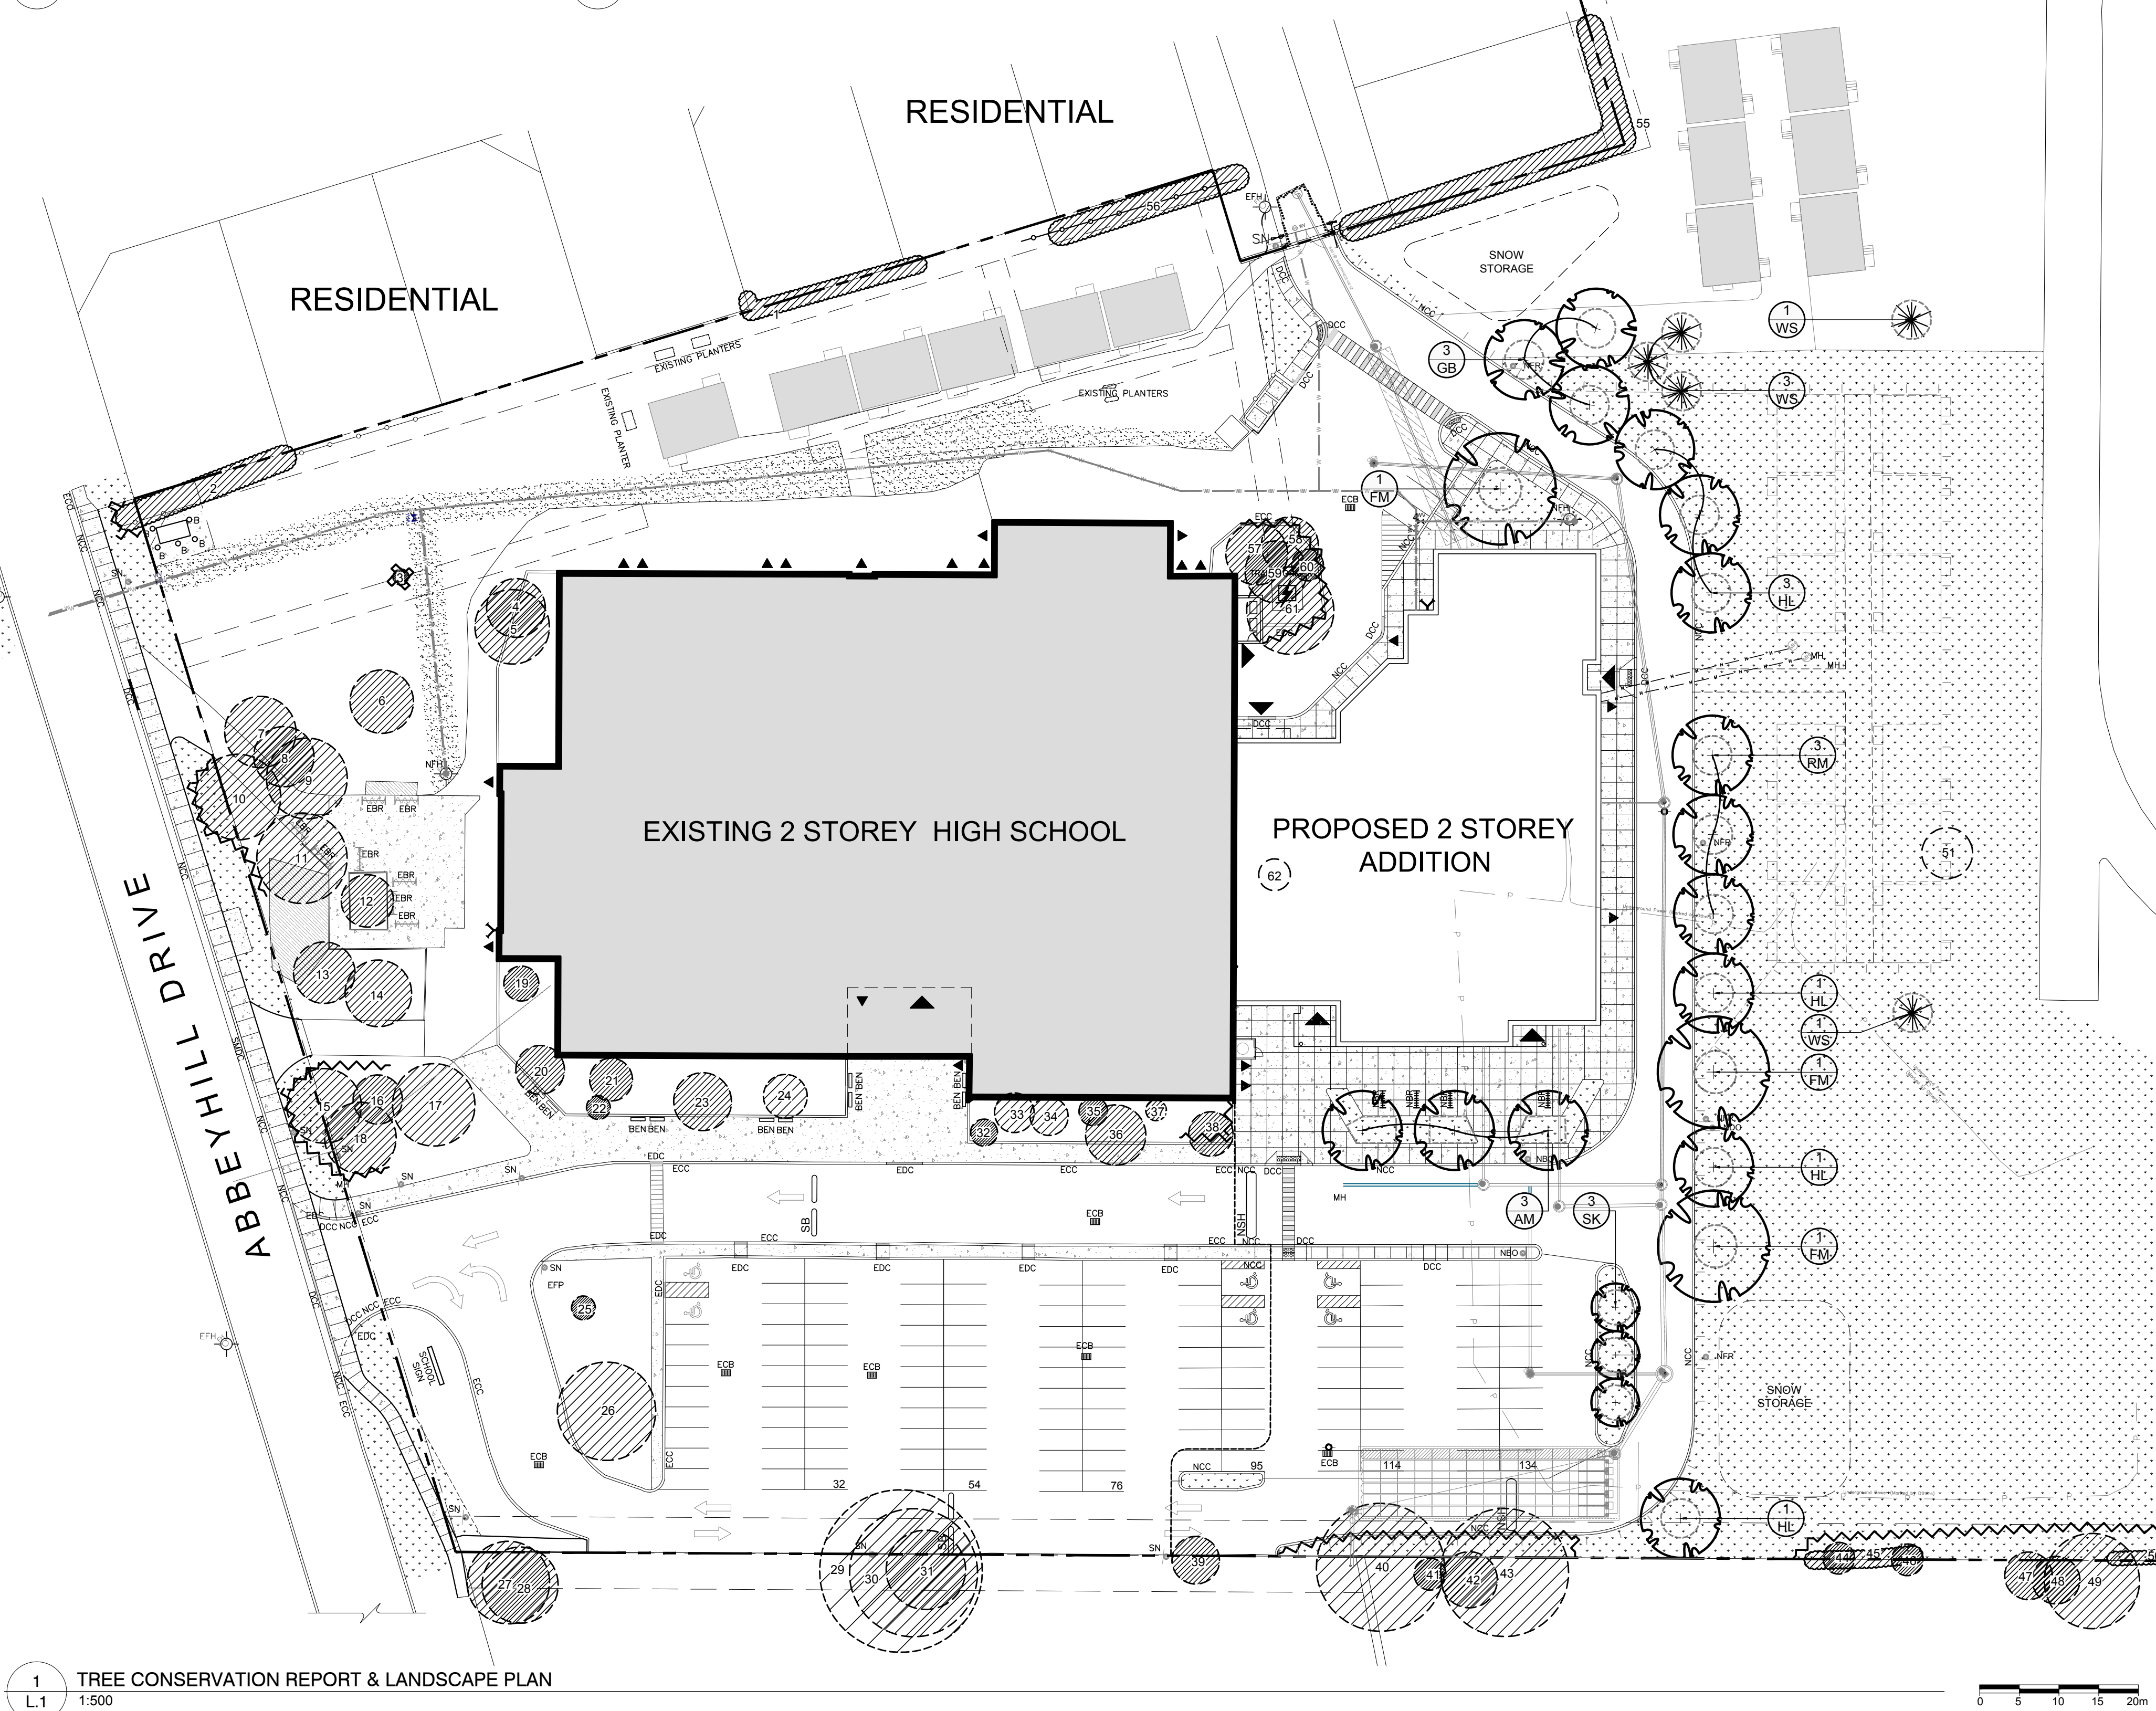

1 TREE CONSERVATION REPORT & LANDSCAPE PLAN
1:500

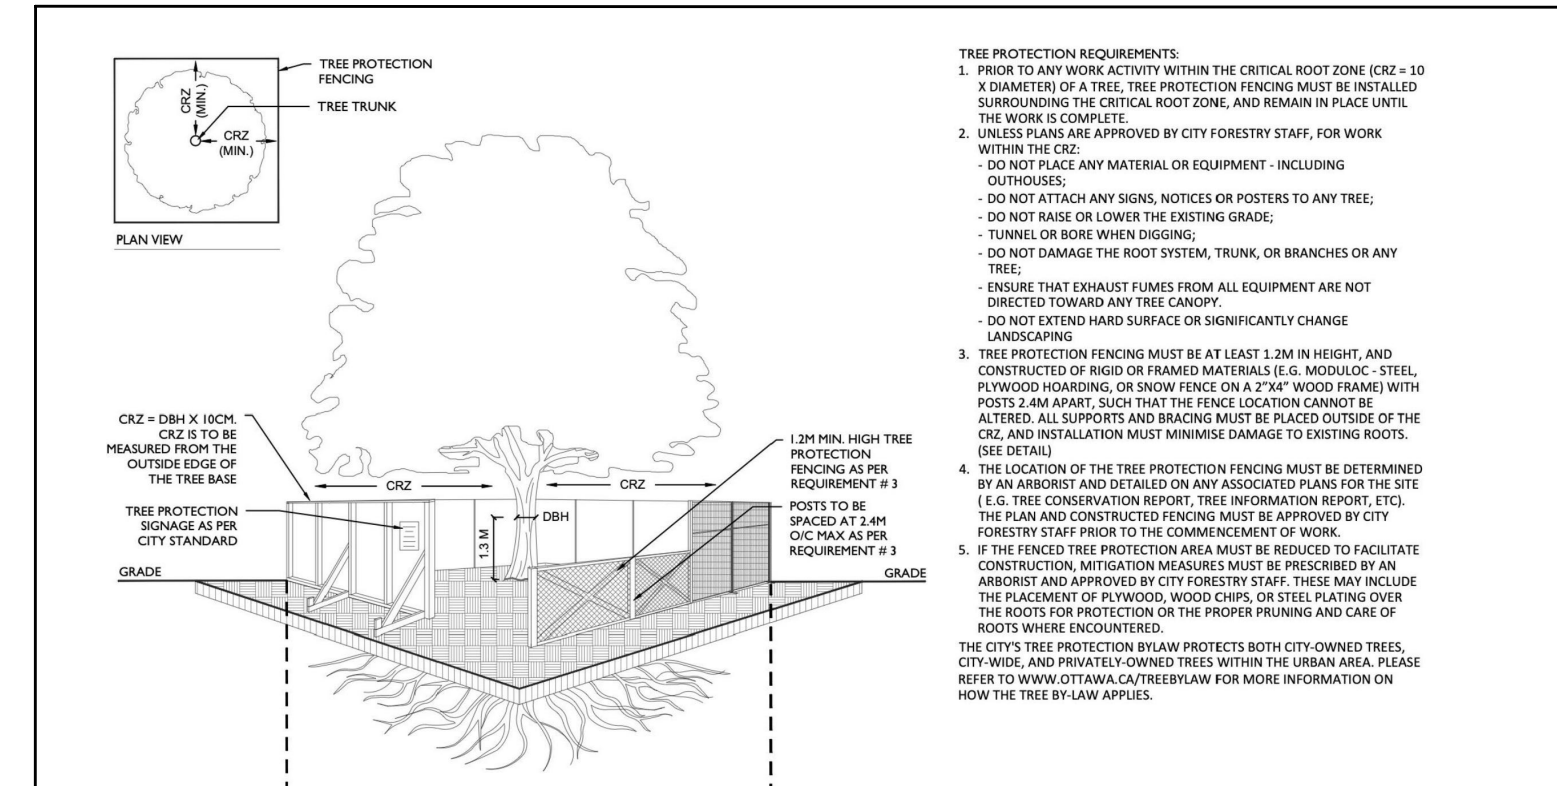

4 TREE PROTECTION FENCE
SCALE: NTS



KEY	QTY	BOTANICAL NAME	COMMON NAME	SIZE	CONDITION	NOTES	ORIGIN
AM	3	Acer x freemanii 'Armstrong'	Armstrong Maple	50mm cal.	B&B		Native
FM	3	Acer x freemanii	Freeman's Maple	50mm cal.	B&B		Native
GB	7	Ginkgo biloba	Maidenhair Tree	50mm cal.	B&B	MALE	
HL	6	Gleditsia triacanthos	Honey Locust	50mm cal.	B&B		Native
RM	3	Acer rubrum	Red Maple	50mm cal.	B&B		Native
SK	3	Gleditsia triacanthos 'Draves'	Street Keeper Honey Locust	50mm cal.	B&B		Native
WS	5	Picea glauca	White Spruce	2.0m ht.	B&B		Native

KEY	QTY	BOTANICAL NAME	COMMON NAME	SIZE	CONDITION	CRITICAL ROOT ZONE	ACTION	OWNERSHIP	COMMENTS
1	*	Thuja occidentalis	Eastern White Cedar	150-200mm dbh	GOOD	4000mm dia.	To Remain	Joint Ownership: 150 Abbey Hill Dr & 150 Broadway St	
2	*	Thuja occidentalis	Eastern White Cedar	150-200mm dbh	GOOD	4000mm dia.	To Remain	146 and 150 Abbey Hill Dr.	
3	1	Acer ginnala	Amur Maple	100mm dbh	GOOD	2000mm dia.	To Remain	150 Abbey Hill Dr.	
4	1	Pinus nigra	Austrian Pine	370mm dbh	GOOD	7400mm dia.	To Remain	150 Abbey Hill Dr.	
5	1	Pinus nigra	Austrian Pine	420mm dbh	GOOD	8400mm dia.	To Remain	150 Abbey Hill Dr.	
6	1	Acer platanoides	Norway Maple	400mm dbh	GOOD	8000mm dia.	To Remain	150 Abbey Hill Dr.	
7	1	Acer platanoides	Norway Maple	450mm dbh	GOOD	9000mm dia.	To Remain	150 Abbey Hill Dr.	
8	1	Acer platanoides	Norway Maple	380mm dbh	GOOD	7600mm dia.	To Remain	150 Abbey Hill Dr.	
9	1	Acer platanoides	Norway Maple	510mm dbh	GOOD	10200mm dia.	To Remain	150 Abbey Hill Dr.	
10	1	Acer platanoides	Norway Maple	540mm dbh	GOOD	10800mm dia.	To Remain	150 Abbey Hill Dr.	
11	1	Acer platanoides	Norway Maple	570mm dbh	GOOD	11400mm dia.	To Remain	150 Abbey Hill Dr.	
12	1	Acer platanoides	Norway Maple	330mm dbh	GOOD	6600mm dia.	To Remain	150 Abbey Hill Dr.	
13	1	Pinus nigra	Austrian Pine	390mm dbh	GOOD	7800mm dia.	To Remain	150 Abbey Hill Dr.	
14	1	Pinus nigra	Austrian Pine	470mm dbh	GOOD	9400mm dia.	To Remain	150 Abbey Hill Dr.	
15	1	Pinus nigra	Austrian Pine	470mm dbh	GOOD	9400mm dia.	To Remain	150 Abbey Hill Dr.	
16	1	Pinus nigra	Austrian Pine	520mm dbh	GOOD	10400mm dia.	To Remain	150 Abbey Hill Dr.	
17	1	Pinus nigra	Austrian Pine	450mm dbh	GOOD	9000mm dia.	To Remain	150 Abbey Hill Dr.	
18	1	Pinus nigra	Austrian Pine	310mm dbh	POOR	6200mm dia.	To Remain	150 Abbey Hill Dr.	
19	1	Acer ginnala	Amur Maple	220mm dbh	GOOD	4400mm dia.	To Remain	150 Abbey Hill Dr.	
20	3	Acer ginnala	Amur Maple	230-300mm dbh	GOOD	6000mm dia.	To Remain	150 Abbey Hill Dr.	
21	3	Acer ginnala	Amur Maple	110-270mm dbh	GOOD	5400mm dia.	To Remain	150 Abbey Hill Dr.	
22	4	Syringa reticulata	Japanese Tree Lilac	150mm dbh	GOOD	3000mm dia.	To Remain	150 Abbey Hill Dr.	
23	3	Syringa reticulata	Japanese Tree Lilac	150mm dbh	GOOD	3000mm dia.	To Remain	150 Abbey Hill Dr.	
24	2	Acer ginnala	Amur Maple	230-270mm dbh	GOOD	5400mm dia.	To Remain	150 Abbey Hill Dr.	
25	1	Acer platanoides	Norway Maple	480mm dbh	GOOD	9600mm dia.	To Remain	150 Abbey Hill Dr.	
26	1	Acer platanoides	Norway Maple	380mm dbh	GOOD	7200mm dia.	To Remain	150 Abbey Hill Dr.	
27	1	Quercus macrocarpa	Burr oak	620mm dbh	GOOD	12400mm dia.	To Remain	2 Aldburn Pl	
28	1	Quercus macrocarpa	Burr oak	620mm dbh	GOOD	10400mm dia.	To Remain	2 Aldburn Pl	
29	1	Acer ginnala	Amur Maple	1000mm dbh	GOOD	20000mm dia.	To Remain	2 Aldburn Pl	
30	1	Acer ginnala	Amur Maple	800mm dbh	GOOD	16000mm dia.	To Remain	2 Aldburn Pl	
31	1	Pinus nigra	Austrian Pine	500mm dbh	GOOD	10000mm dia.	To Remain	2 Aldburn Pl	
32	2	Malus sylvestris	Crabapple	140-170mm dbh	GOOD	3400mm dia.	To Remain	150 Abbey Hill Dr.	
33	3	Acer ginnala	Amur Maple	130-250mm dbh	FAIR	5000mm dia.	To Remain	150 Abbey Hill Dr.	
34	1	Acer ginnala	Amur Maple	210-240mm dbh	GOOD	4800mm dia.	To Remain	150 Abbey Hill Dr.	
35	1	Quercus macrocarpa	Burr Oak	180mm dbh	GOOD	3600mm dia.	To Remain	150 Abbey Hill Dr.	
36	1	Acer platanoides	Norway Maple	380mm dbh	FAIR	7600mm dia.	To Remain	150 Abbey Hill Dr.	
37	1	Quercus macrocarpa	Burr Oak	130mm dbh	GOOD	2600mm dia.	To Remain	150 Abbey Hill Dr.	
38	1	Acer ginnala	Amur Maple	280mm dbh	FAIR	5600mm dia.	To Remain	150 Abbey Hill Dr.	
39	1	Acer platanoides	Norway Maple	300mm dbh	FAIR	6000mm dia.	To Remain	2 Aldburn Pl	
40	1	Acer negundo	Maidenhair Maple	800mm dbh	GOOD	16000mm dia.	To Remain	150 Abbey Hill Dr.	
41	1	Picea pungens	White Spruce	200mm dbh	GOOD	4000mm dia.	To Remain	2 Stokes Cres	
42	1	Picea pungens	White Spruce	350mm dbh	GOOD	7000mm dia.	To Remain	2 Stokes Cres	
43	1	Picea pungens	White Spruce	800mm dbh	GOOD	16000mm dia.	To Remain	2 Stokes Cres	
44	1	Quercus alba	White Oak	200mm dbh	GOOD	4000mm dia.	To Remain	150 Abbey Hill Dr.	
45	*	Thuja occidentalis	Eastern White Cedar	150-200mm dbh	GOOD	4000mm dia.	To Remain	Joint Ownership: 150 Abbey Hill Dr & 2 Stokes Cres	
46	1	Quercus alba	White Oak	200mm dbh	GOOD	4000mm dia.	To Remain	150 Abbey Hill Dr.	
47	1	Pinus nigra	Austrian Pine	300mm dbh	GOOD	6000mm dia.	To Remain	2 Stokes Cres	
48	1	Pinus nigra	Austrian Pine	300mm dbh	GOOD	6000mm dia.	To Remain	2 Stokes Cres	
49	1	Pinus nigra	Austrian Pine	400mm dbh	GOOD	8000mm dia.	To Remain	2 Stokes Cres	
50	*	Thuja occidentalis	Eastern White Cedar	150-200mm dbh	GOOD	4000mm dia.	To Remain	Joint Ownership: 150 Abbey Hill Dr & 2 Stokes Cres	
51	1	Acer platanoides	Norway Maple	320mm dbh	GOOD	6400mm dia.	To be removed	150 Abbey Hill Dr.	
52	*	Thuja occidentalis	Eastern White Cedar	150-200mm dbh	GOOD	4000mm dia.	To Remain	Joint Ownership: 150 Abbey Hill Dr & 2 Stokes Cres	
53	1	Acer platanoides	Norway Maple	500mm dbh	GOOD	10000mm dia.	To Remain	150 Abbey Hill Dr.	
54	1	Picea pungens	White Spruce	300mm dbh	GOOD	6000mm dia.	To Remain	150 Abbey Hill Dr.	
55	*	Thuja occidentalis	Eastern White Cedar	150-200mm dbh	GOOD	4000mm dia.	To Remain	Joint Ownership: 150 Parkway Way & 150 Abbey Hill Dr.	
56	*	Thuja occidentalis	Eastern White Cedar	150-200mm dbh	GOOD	4000mm dia.	To Remain	Joint Ownership: 150 Parkway Way & 150 Abbey Hill Dr.	
57	1	Acer platanoides	Norway Maple	200mm dbh	GOOD	4000mm dia.	To Remain	150 Abbey Hill Dr.	
58	1	Pinus nigra	Austrian Pine	360mm dbh	GOOD	7200mm dia.	To Remain	150 Abbey Hill Dr.	
59	1	Pinus nigra	Austrian Pine	360mm dbh	GOOD	7200mm dia.	To Remain	150 Abbey Hill Dr.	
60	1	Pinus nigra	Austrian Pine	330mm dbh	GOOD	6600mm dia.	To Remain	150 Abbey Hill Dr.	
61	1	Pinus nigra	Austrian Pine	500mm dbh	GOOD	10000mm dia.	To Remain	150 Abbey Hill Dr.	
62	2	Malus spp.	Apple	210-240mm dbh	GOOD	3400mm dia.	To be removed	150 Abbey Hill Dr.	

NOTE: (*) DENOTES NUMEROUS

OTTAWA-CARLETON DISTRICT
SCHOOL BOARD

CONSULTANTS
ARCHITECTS:
**EDWARD J. CUHACI & ASSOCIATES
ARCHITECTS INC.**
171 SLATER ST. SUITE 100, OTTAWA, ONTARIO, K9P 5H7
Tel: (613) 728-7158
CIVIL ENGINEERS:
JP2G CONSULTANTS INC.
1150 MORRISON DR. SUITE 410, OTTAWA, ONTARIO, K2H 7H7
Tel: (613) 728-2507
SURVEYORS:
STANTEC GEOMATICS LTD.
1331 CLYDE AVENUE, #300, OTTAWA, ONTARIO, K2C 3C4
Tel: (613) 728-4400

LEGEND
PROPOSED DECIDUOUS TREE
PROPOSED CONIFEROUS TREE
EXISTING TREE TO REMAIN
EXISTING VEGETATION TO REMAIN
PROPOSED SOD
PROPOSED SEED
EXISTING PERIMETER FENCE
PROPOSED TREE PROTECTION FENCING
PROPOSED SIX (6) RING BIKE RACK
EXISTING BENCH

13 REVISED PER CITY COMMENTS 04/24/2025 ML JL
12 NEW BASEBALL DIAMOND REMOVED 03/18/2025 ML JL
11 REVISED FOR GRADING 02/20/2025 CAT JL
10 REVISED PER CITY COMMENTS 02/11/2025 CAT JL
9 REVISED PER CITY COMMENTS 01/21/2025 LC JL
8 ISSUED FOR BUILDING PERMIT 12/17/2024 WF JL
7 ISSUED FOR PHASE 3 SITE PLAN CONSULTATION 11/13/2024 WF JL
6 REVISED PER CITY COMMENTS 11/13/2024 CM JL
5 REVISED PER NEW SITE PLAN 11/07/2024 CM JL
4 ISSUED PER NEW SITE PLAN & TCR 09/17/2024 CM JL
3 ISSUED FOR COORDINATION 08/08/2024 CM JL
2 ISSUED FOR DISCUSSION AND REVIEW 08/07/2024 CM JL
1 ISSUED FOR DISCUSSION AND REVIEW 07/25/2024 WF JL
No Issue Date MMS/YYY DR CK

JAMES B. LENNOX & ASSOCIATES INC.
LANDSCAPE ARCHITECTS
3332 CARLING AVE. OTTAWA, ONTARIO K2L 5A8
Tel: (613) 722-5168 Fax: (613) 343-3942

PROJECT
A.Y. JACKSON SECONDARY SCHOOL
ADDITION
150 Abbey Hill Drive, Kanata, ON K2L 1H7

DRAWING
TREE CONSERVATION REPORT &
LANDSCAPE PLAN

STAMP
ASSOCIATION OF LANDSCAPE ARCHITECTS
MEMBER
JAMES B. LENNOX
PROJECT NORTH

SCALE
AS SHOWN
START DATE
AUGUST, 2023
PROJECT NO.
24EJC2423
DRAWING NO.
L.1
PLOT SIZE ARCH-D