


TREE INVENTORY NOTES

Tree #	Common Name	Botanical Name	DBH (CM)	Condition	Comments	Recommendation
1	Honey Locust	Gleditsia triacanthos	12	F/G		Retain
2	Honey Locust	Gleditsia triacanthos	12	F/G		Retain
3	Honey Locust	Gleditsia triacanthos	12	F/G		Retain
4	Honey Locust	Gleditsia triacanthos	14	F/G		Retain
5	Honey Locust	Gleditsia triacanthos	14	F/G		Retain
6	Honey Locust	Gleditsia triacanthos	16	F/G		Retain
7	Honey Locust	Gleditsia triacanthos	17	F/G		Remove due to construction
8	Maidenhair Tree	Ginkgo biloba	10	F		Retain
9	Maidenhair Tree	Ginkgo biloba	9	F	Elevated crown, poor form, bow in trunk	Retain
10	Maidenhair Tree	Ginkgo biloba	13	F		Retain

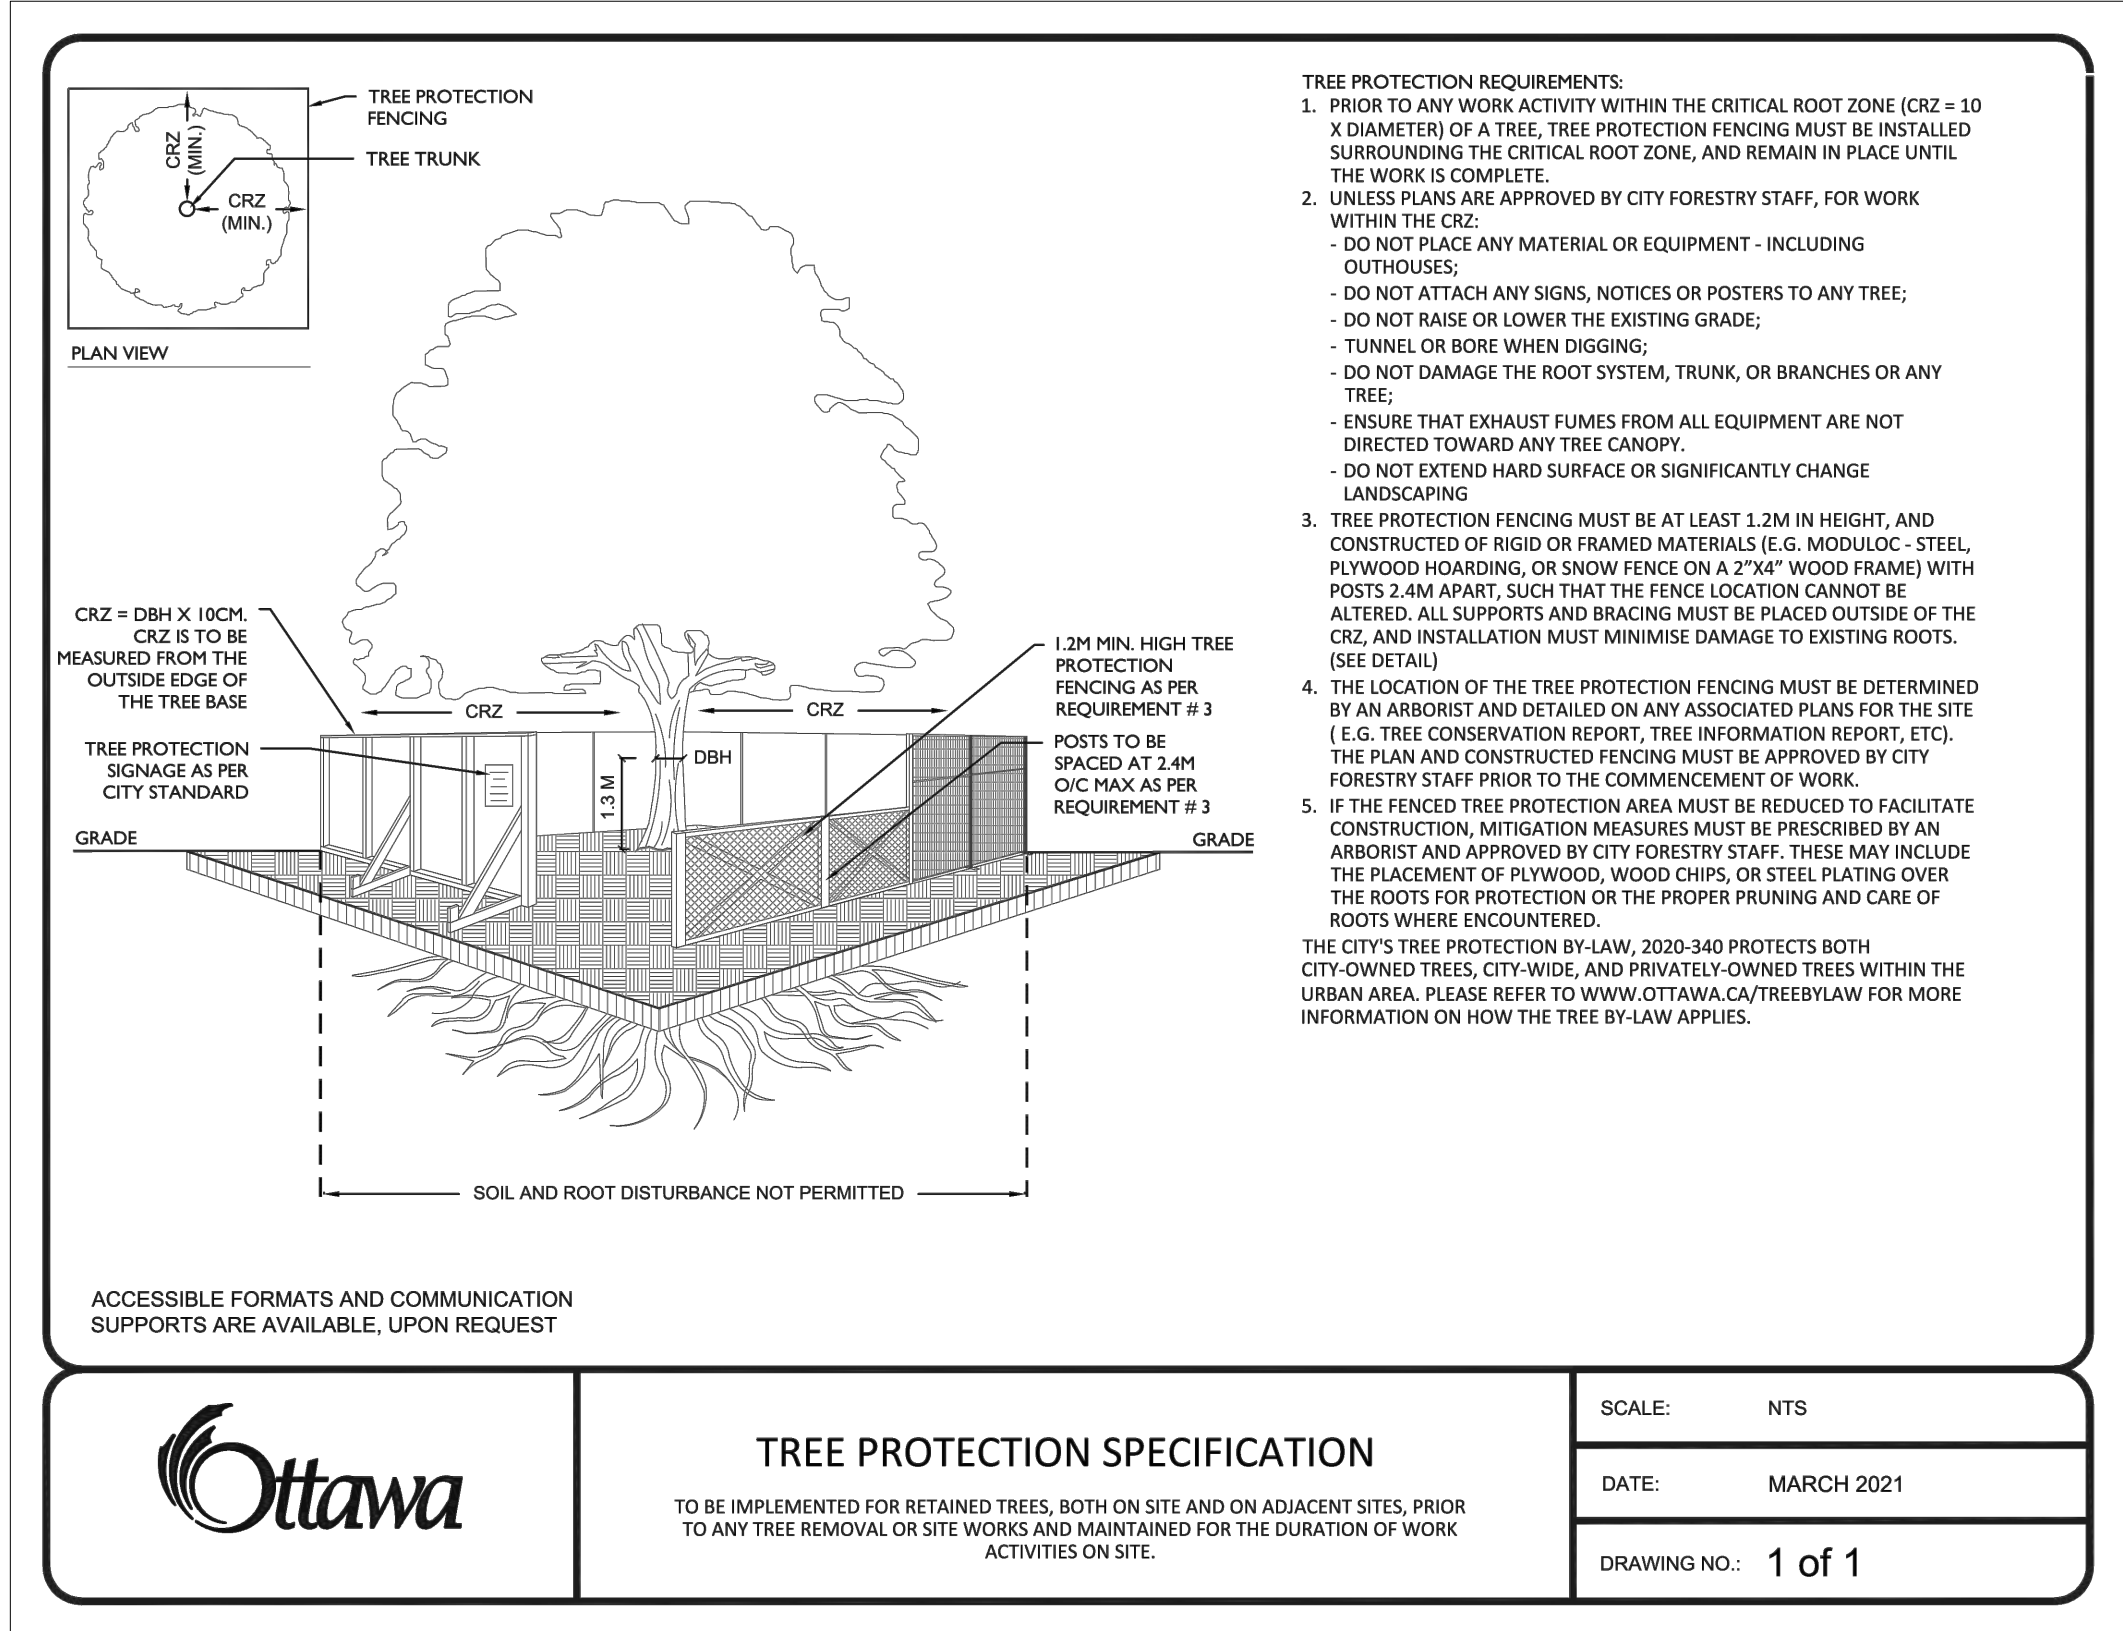

1
TI-2

TREE PROTECTION DETAIL

CITY OF OTTAWA STANDARD

LEGEND

GENERAL NOTES

- Do not scale the drawings. All dimensions are in millimetres unless noted otherwise.
- This drawing is to be read in conjunction with the project site plan, landscape plan, and engineering plan.
- The tree inventory includes assessment of trees >10cm DBH. The trees have been assessed based on species, size and condition.
- The contractor shall check and verify all existing and proposed grading and conditions on the project and immediately report any discrepancies to the consultant before proceeding with any removals.
- The contractor is to be aware of all existing and proposed services and utilities. The contractor is responsible for having all underground services and utility lines staked by each agency having jurisdiction prior to commencing work.
- This drawing is to be used for development approval only.
- Do not leave any holes open overnight.
- Keep area outside construction zone clean and useable by others at all times. Contractor shall thoroughly clean areas surrounding the construction zone at the end of each work day.
- Contractor to make good any and all damages outside of the development area that may occur as a result of tree removals at no extra cost.
- This drawing is Copyright MHBC, 2025.

1.
REVISION NO.

JULY 4, 2025
DATE

ISSUED FOR SPA
ISSUED / REVISION

NV
BY

PLANNING
URBAN DESIGN
& LANDSCAPE
ARCHITECTURE

230-7050 WESTON ROAD WOODBRIDGE, ON, L4L 6G7 | P: 905 761 5588 F: 905 761 5589 | WWW.MHBCPLAN.COM

STAMP

ISSUED FOR SPA ONLY
NOT FOR CONSTRUCTION

All drawings and specifications are instruments of service and will remain the property of MHBC Planning and must be returned at the completion of the work. This drawing shall not be used for construction purposes unless the drawings are marked 'Issued for Construction' and the professional seal is signed and dated by the landscape architect.

PROJECT

1309 CARLING AVENUE
OTTAWA, ONTARIO

FILE NAME

TREE INVENTORY,
PROTECTION, AND
REMOVALS

DATE

JULY 2025

DRAWN BY

NV

PLAN SCALE

-

FILE NO.

18248AR

CHECKED BY

N.M.

OTHER

DWG NO.

TI-2