
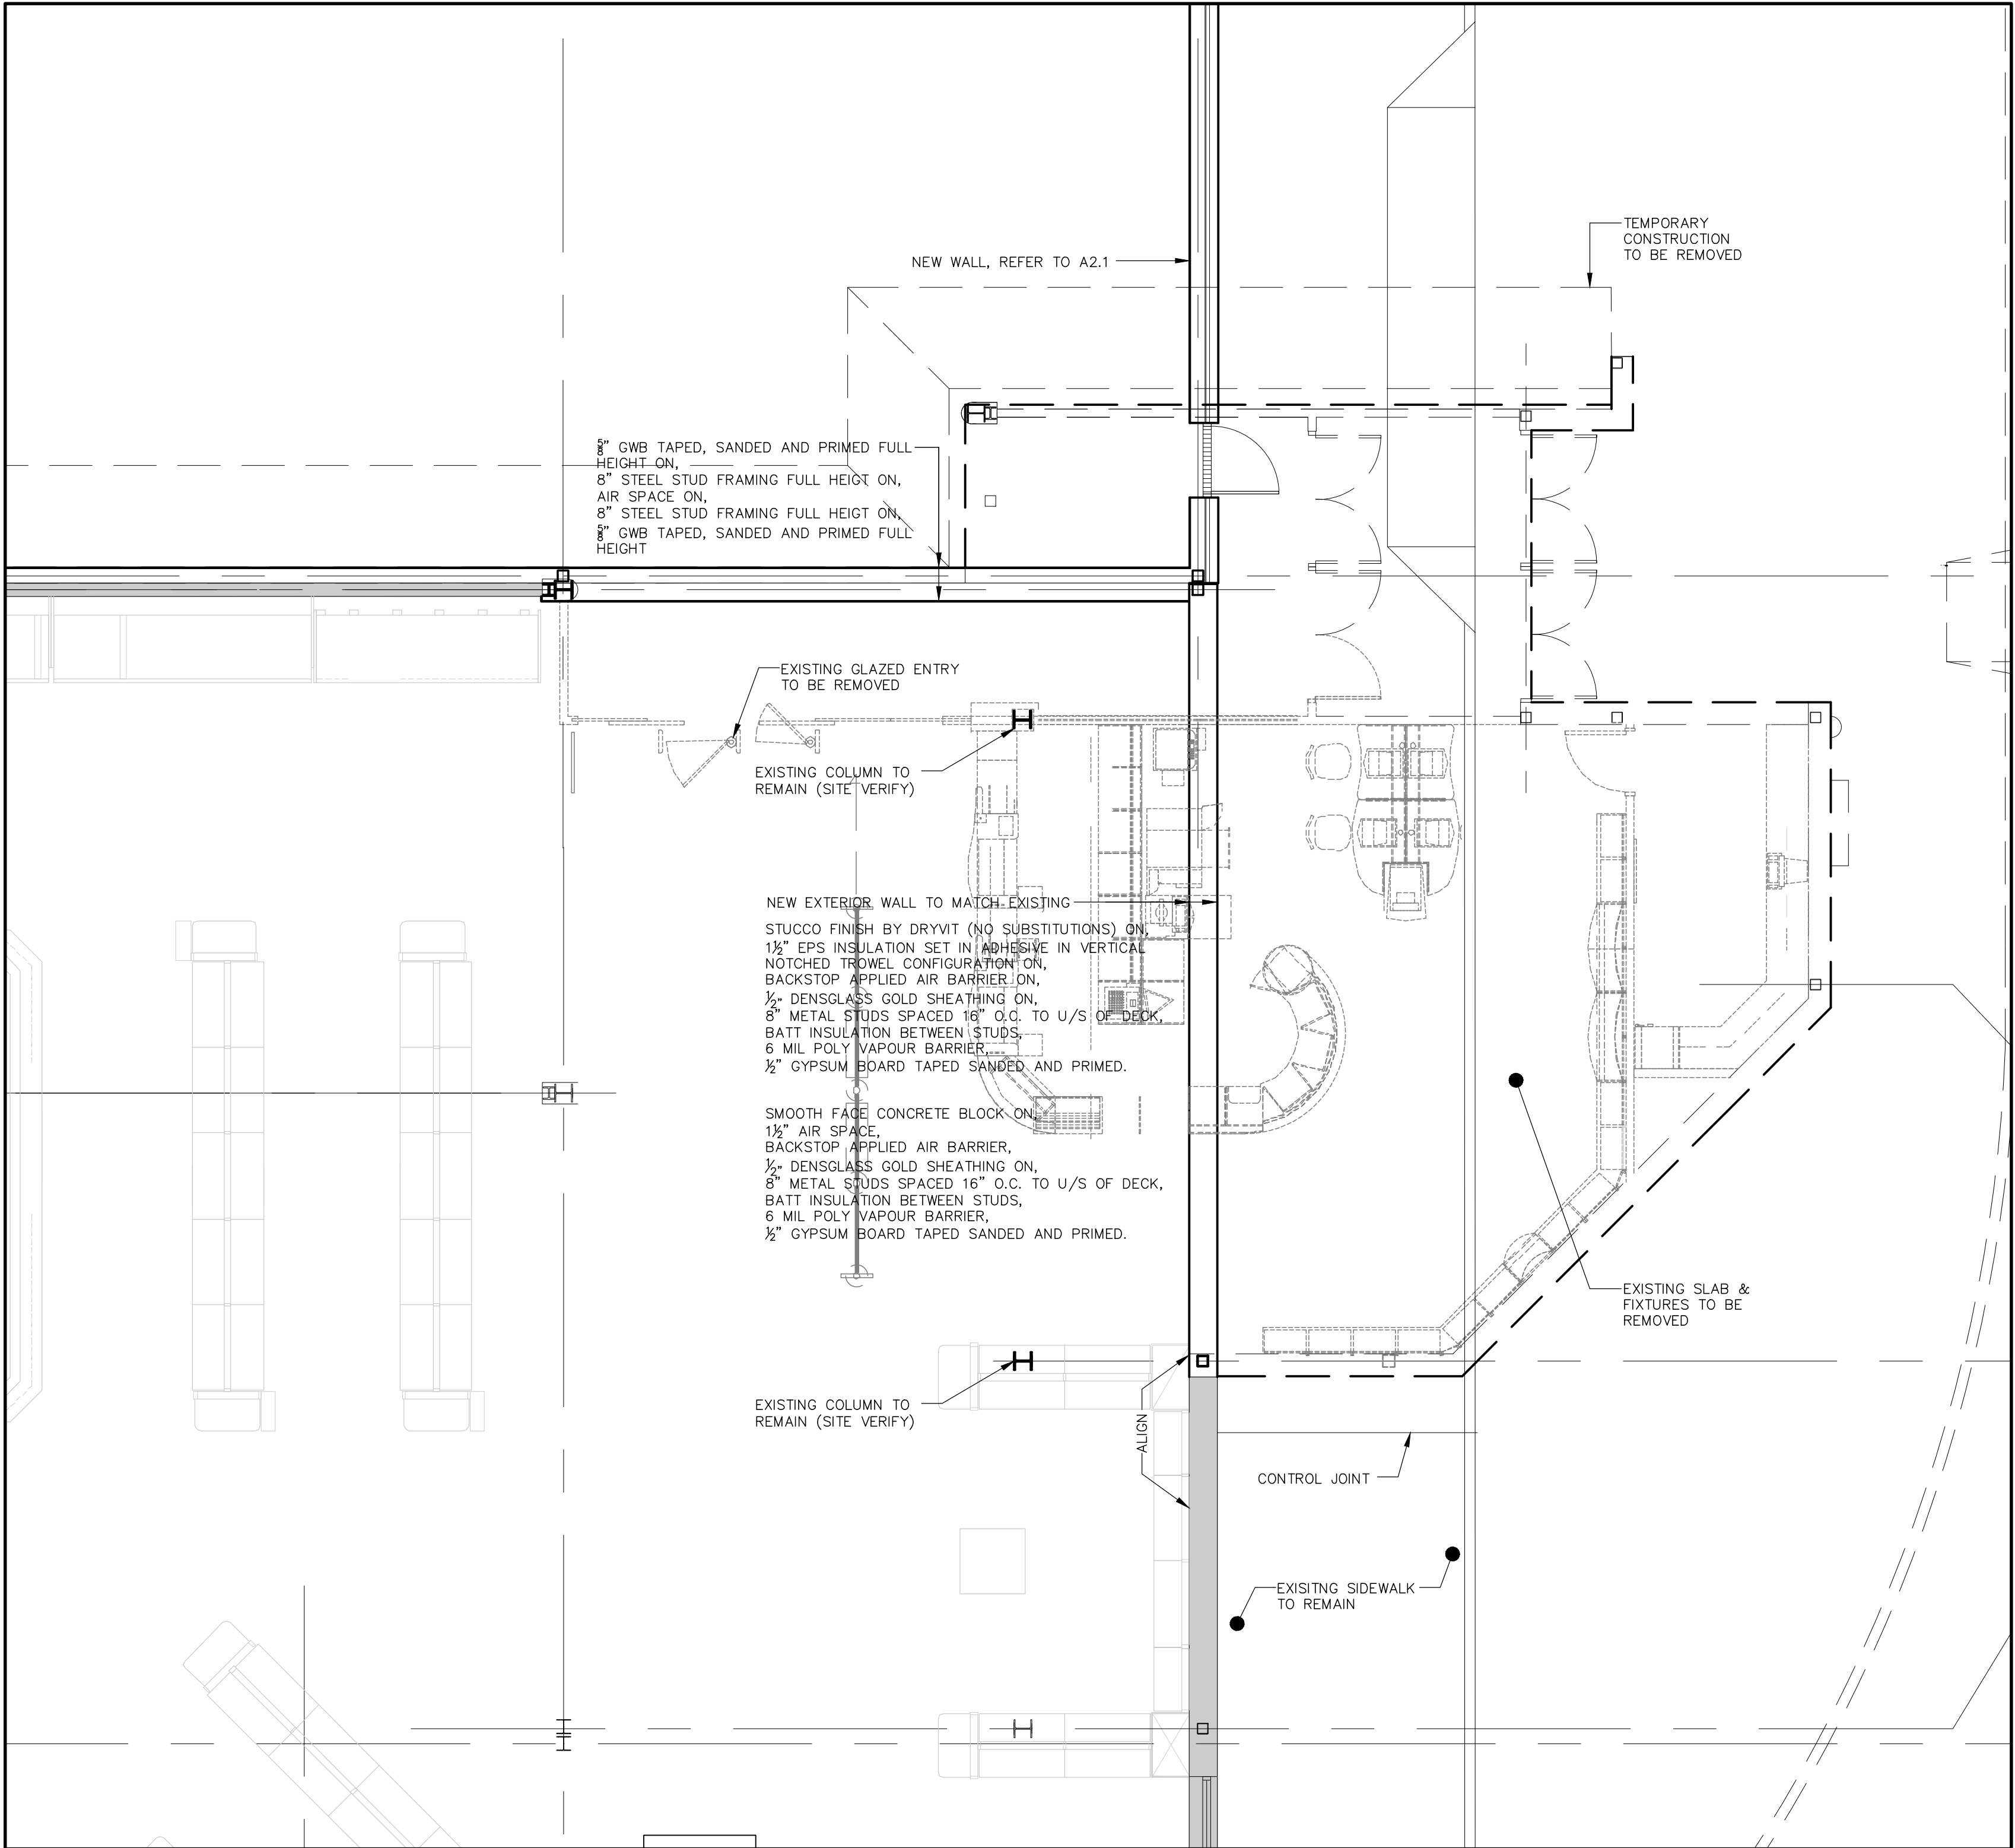


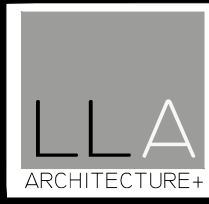


AZ	ISSUED FOR SITE PLAN APPLICATION	MAR 21 2025
REV	BY	DESCRIPTION
		DATE
REVISIONS		

CONTRACTOR SHALL CHECK AND VERIFY
ALL DIMENSIONS ON SITE
DO NOT SCALE DRAWINGS

RIOCAN
REAL ESTATE INVESTMENT TRUST
RIOCAN YONGE EGLINTON CENTRE, 500-2300 YONGE STREET
P.O. Box 2386, TORONTO, ON M4P 1E4

**LL ARCHITECTURE+**

ANTHONY ZAGARIA
ARCHITECT
365A - 700 LAWRENCE AVENUE WEST
TORONTO, ONTARIO M6A 3B4
V:(416)783-6578 E:STAFF@LLARCH.CA
WWW.LLARCH.CA

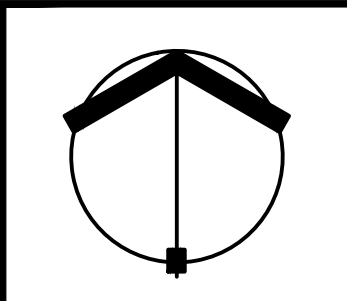**ONTARIO ASSOCIATION
of
ARCHITECTS**
ANTHONY ZAGARIA
LICENCE 6843

PROJECT
PROPOSED DEMOLITION WORK AT
**WESTGATE
SHOPPING CENTRE**
1309 CARLING AVENUE OTTAWA, ONTARIO

DRAWING TITLE
**PARTIAL
FLOOR PLAN & DETAIL**

DRAWN BY	AP	COMM. NO.	24-73B
CHECKED	AZ	DRAWING NO.	
SCALE	AS NOTED		
DATE	DEC 16 2024		

A2.2

PAPER SIZE: 2438