


TRAIL ROAD BESS

CIVIL PACKAGE

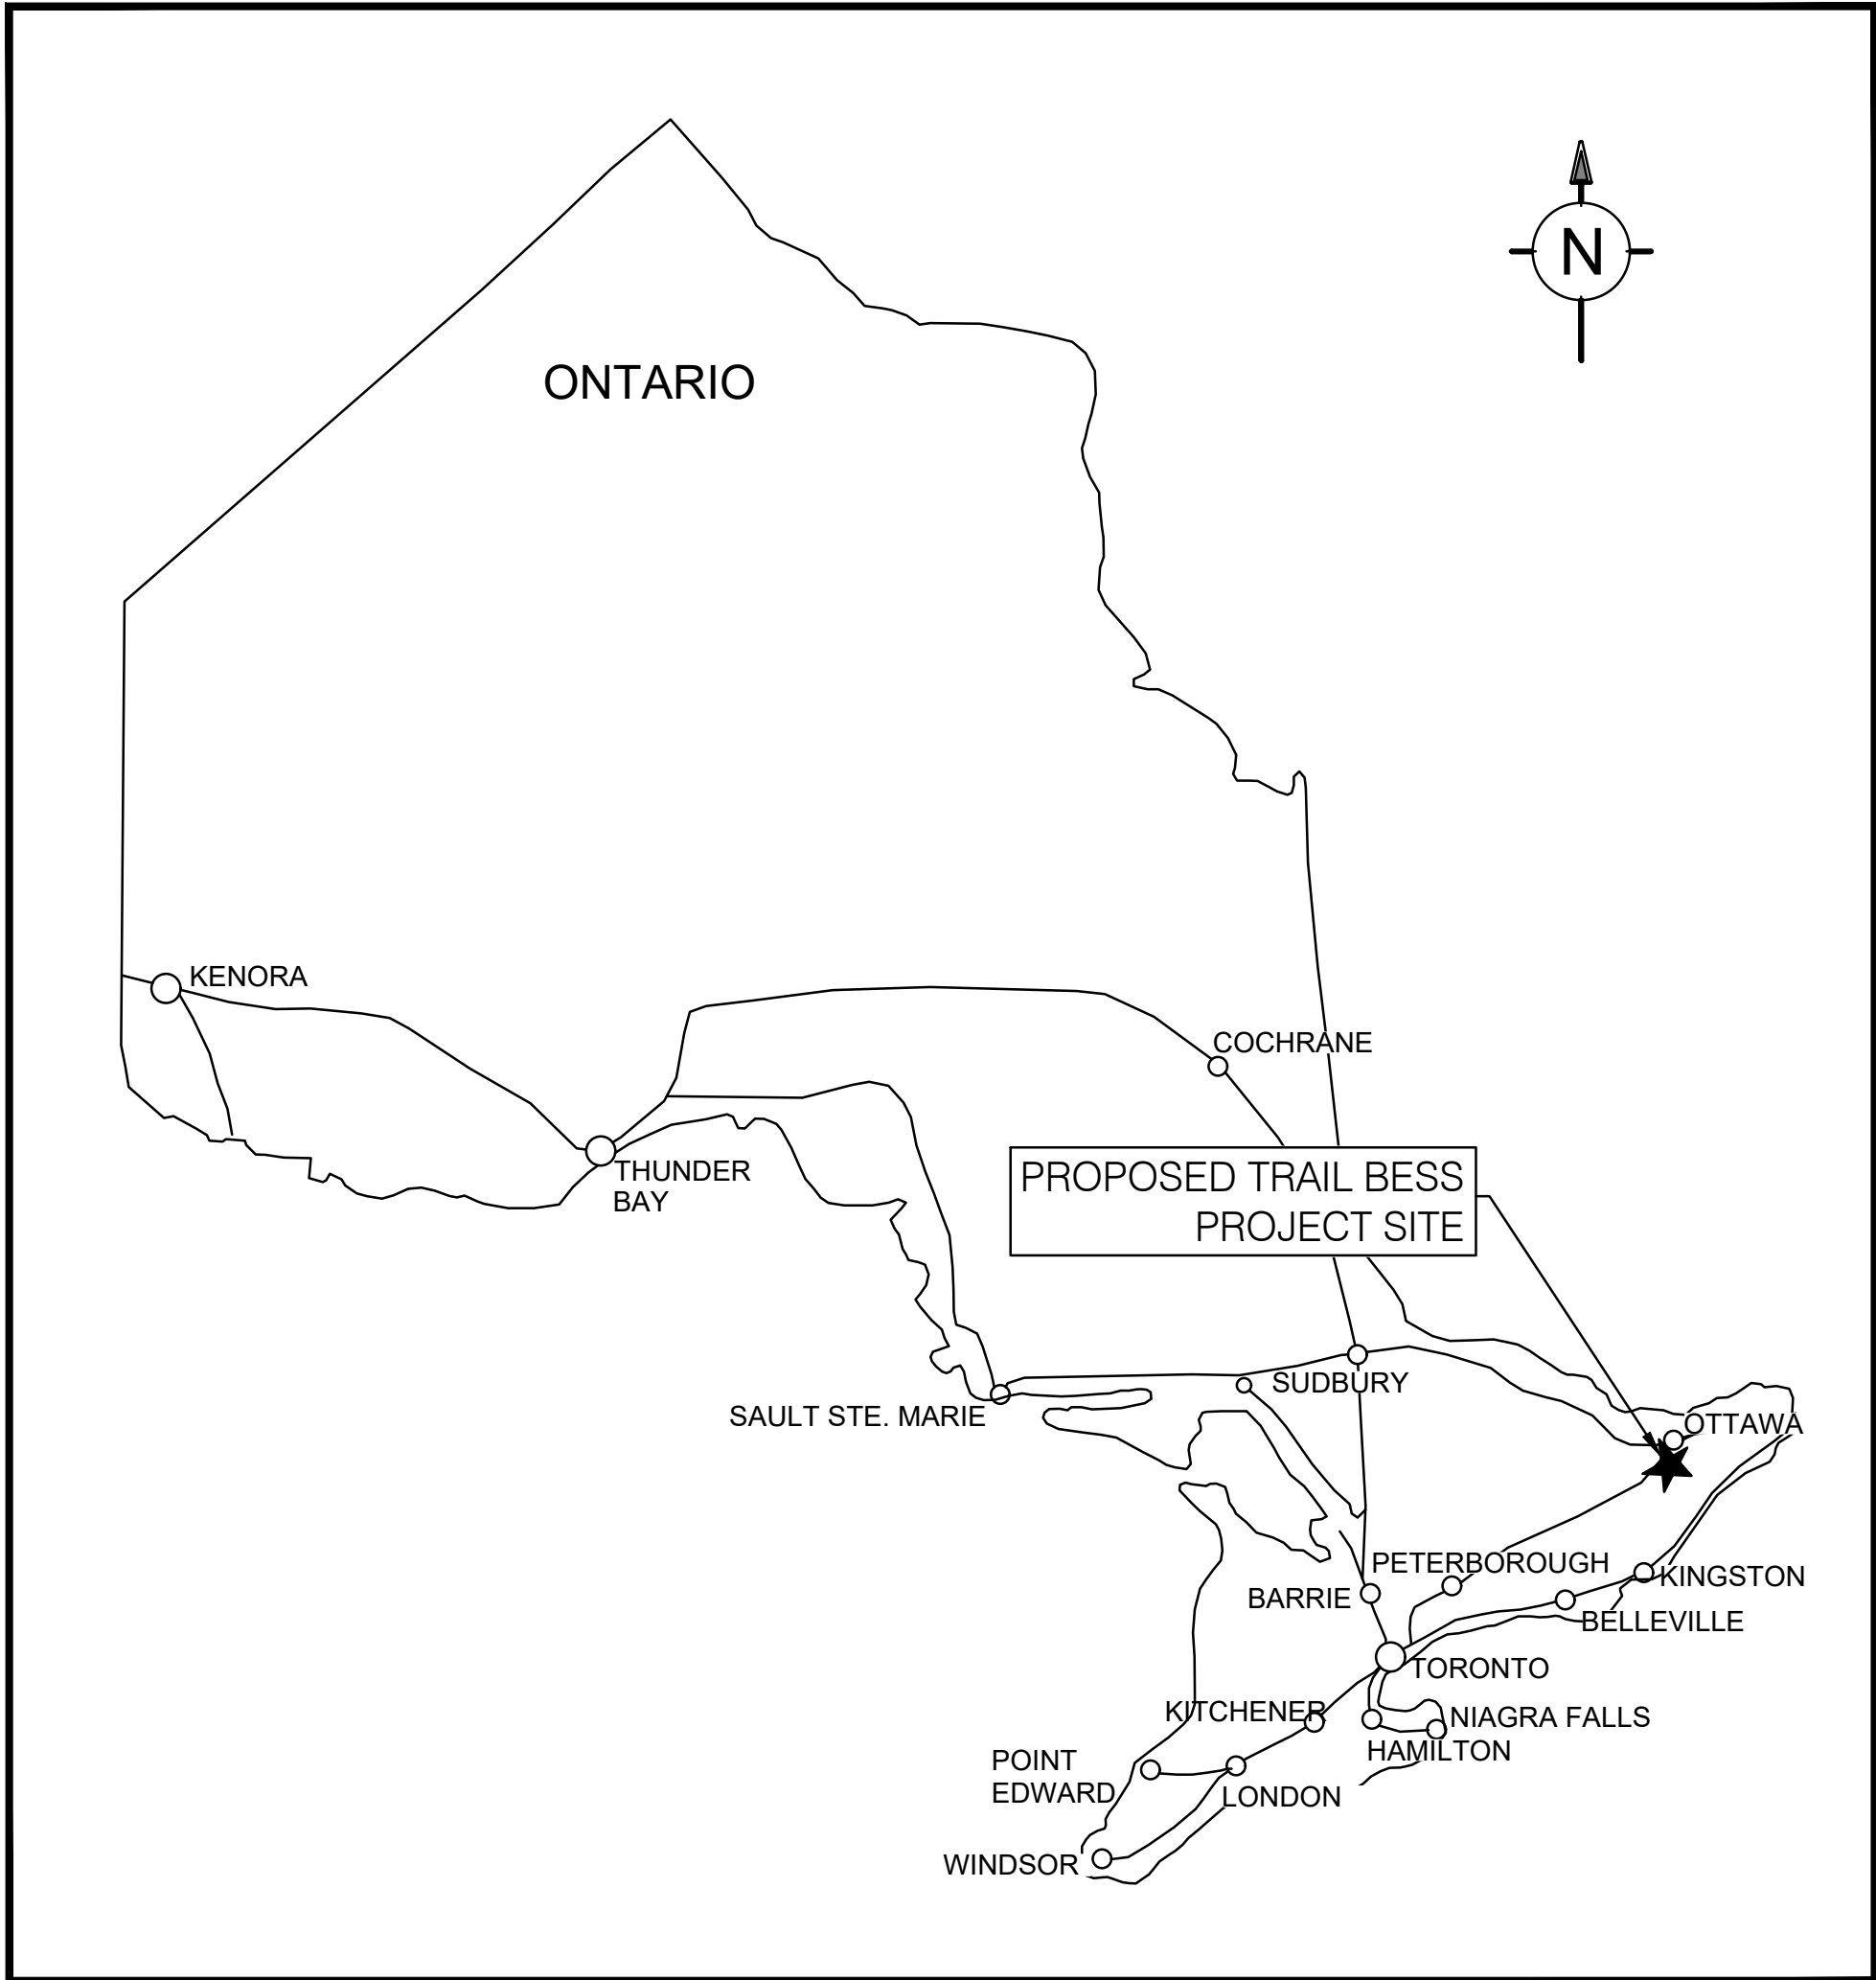

KEY PLAN
SCALE: NTS

DRAWING INDEX				
BBA DRAWING NO.	REV	DATE	SHEET DESCRIPTION	
7154024-200000-41-D01-0001	AC	2025-07-24	COVER PAGE & DRAWING INDEX	
7154024-200000-41-D01-0002	AC	2025-07-24	TYPICAL DETAILS	
7154024-200000-41-D01-0003	AC	2025-07-24	GENERAL NOTES	
7154024-200000-41-D01-0004	AA	2025-07-24	STANDARD DETAILS	
7154024-200000-41-D10-0001	AB	2025-07-24	EROSION AND SEDIMENT CONTROL	
7154024-200000-41-D10-0002	AA	2025-07-24	EROSION AND SEDIMENT CONTROL - DETAILS	
7154024-200000-41-D20-0001	AC	2025-07-24	OVERALL SITE LAYOUT	
7154024-200000-41-D20-0002	AC	2025-07-24	SITE PLAN	
7154024-200000-41-D20-0003	AC	2025-07-24	SITE PLAN OVERALL	
7154024-200000-41-D40-0001	AC	2025-07-24	FIRE PROTECTION LOCATION	
7154024-200000-41-D50-0001	AD	2025-07-24	GRADING AND DRAINAGE PLAN	
7154024-200000-41-D50-0002	AC	2025-07-24	COORDINATES	
7154024-200000-41-D52-0001	AC	2025-07-24	PLAN VIEW SECTIONS 1 OF 2	
7154024-200000-41-D52-0002	AC	2025-07-24	PLAN VIEW SECTIONS 2 OF 2	
7154024-200000-41-D52-0003	AC	2025-07-24	SECTIONS 1 OF 2	
7154024-200000-41-D52-0004	AC	2025-07-24	SECTIONS 2 OF 2	
7154024-200000-41-D70-0001	AC	2025-07-24	RETENTION POND VIEW PLAN AND SECTIONS	
7154024-200000-41-D90-0001	AB	2025-05-09	FENCE	

		AC	FOR PERMITTING	B. THOMAS	V. BRUNELLE P. Eng. P.E.Q. No. 100617887	2025-03
		AB	FOR PERMITTING	B. THOMAS	V. BRUNELLE P. Eng. P.E.Q. No. 100617887	2025-03
-	-	AA	FOR COMMENTS	B. THOMAS	V. BRUNELLE P. Eng. P.E.Q. No. 100617887	2025-03
DRAWING No.	DESCRIPTION	REV	DESCRIPTION	VERIFIED BY	APPROVED BY	DATE
REFERENCE DRAWINGS			REVISIONS			

SEAL:



CLIENT



PROJECT:	TRAIL ROAD BESS
----------	-----------------

TITLE:	CIVIL COVER PAGE & DRAWING INDEX GENERAL BATTERIES WITH SUNGROW TECHNOLOGY
--------	---

DESIGNED BY: B. THOMAS	DRAFTED BY: A. MENESES		
PREPARED BY: B. THOMAS	CHECKED BY: V. BRUNELLE P. Eng. P.E.O No. 100617887		
SCALE: N/A	DATE: 2025-04-24		
DRAWING No.: 7154024-200000-41-D01-0001	SHEET: 01	SIZE: A1	REV. AC

BY: MENESES, ANDRÉS
PRINTED: 2025-07-23 13:52:23 A