


Copyright Reserved

The Contractor shall verify and be responsible for all dimensions. DO NOT scale the drawing - any errors or omissions shall be reported to Stantec without delay.
The Copyrights to all designs and drawings are the property of Stantec. Reproduction or use for any purpose other than that authorized by Stantec is forbidden.

Legend

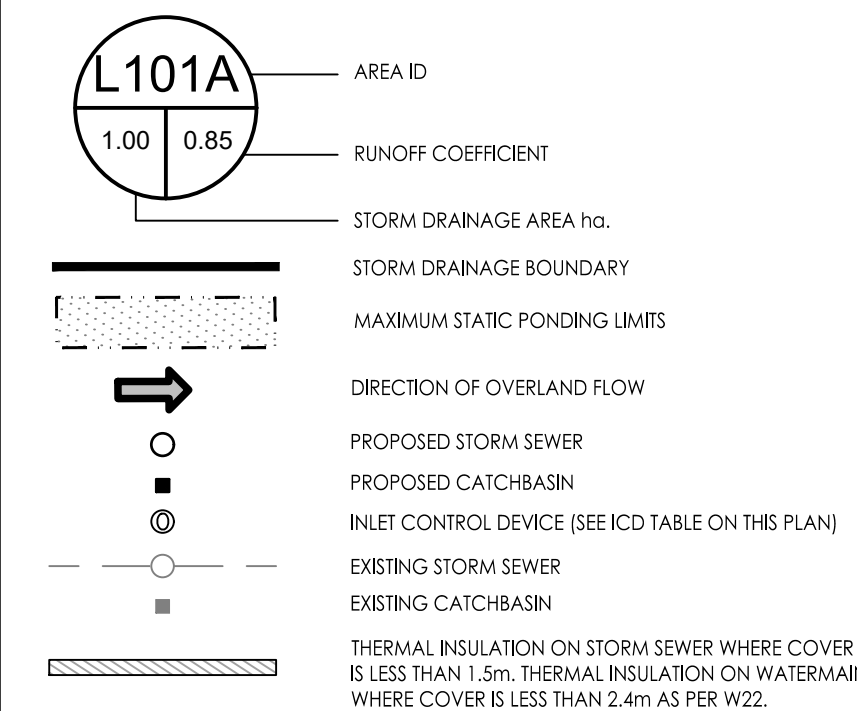

Notes

SCHEDULE OF INLET CONTROL DEVICES				
Structure ID	ICD Type	ICD Size	100yr Flow (L/s)	100yr Head (m)
202A	IPEX Tempest HF	127mm	36.9	1.39
202B	IPEX Tempest HF	102mm	25.0	1.51
225AA	IPEX LMF 90	-	13.9	3.16

Revision	By	Appd.	YY.MM.DD
4	REVISED PER CITY COMMENTS	JP	SG/DT 26.01.09
3	ADDED WATERMAIN ETABLE	JP	SG 25.11.21
2	CLARIFIED GREENBANK ELEVATIONS; REVISED MKTO TEIN GRADES	JP	SG 25.11.07
1	2ND SUBMISSION FOR SITE PLAN APPROVAL	JP	SG 25.09.05
1	1ST SUBMISSION FOR SITE PLAN APPROVAL	JP	SG 25.05.13

File Name:	160402143-HMB5-PH7-D8	JP	SG	JP	25.04.17
		Dwn.	Chkd.	Dsgn.	YY.MM.DD

Permit-Seal



Client/Project

Mattamy Homes

HMB PHASE 7

OTTAWA, ON

Title

STORM DRAINAGE PLAN

Project No. 160402143	Scale 1:300	0 3 9 15m
Drawing No. SD-1	Sheet 8 of 9	Revision 4

