

Copyright Reserved

The Contractor shall verify and be responsible for all dimensions. DO NOT scale the drawing - any errors or omissions shall be reported to Stantec without delay.
The Copyrights to all designs and drawings are the property of Stantec. Reproduction or use for any purpose other than that authorized by Stantec is forbidden.

Legend

- R1A SANITARY DRAINAGE AREA ID#
- 0.38 155 POPULATION
- SANITARY DRAINAGE AREA ha.
- G1A SANITARY DRAINAGE AREA ID#
- 0.38 INF INFILTRATION RATES
- SANITARY DRAINAGE AREA ha.
- SANITARY DRAINAGE AREA
- PROPOSED SANITARY SEWER
- EXISTING SANITARY SEWER

Notes

2	CLARIFIED GREENBANK ELEVATIONS; REVISED MH TO BE IN GRADES	JP	SG	25.11.07
1	2ND SUBMISSION FOR SITE PLAN APPROVAL	JP	SG	25.09.05
0	1ST SUBMISSION FOR SITE PLAN APPROVAL	JP	SG	25.05.13

Revision	By	Appd.	YY.MM.DD
----------	----	-------	----------

File Name:	160402143-HMB5-PH7-D8	JP	SG	JP	25.04.17
		Dwn.	Chkd.	Dgn.	YY.MM.DD

Permit-Seal



Client/Project

Mattamy Homes


HMB PHASE 7

OTTAWA, ON

Title

SANITARY DRAINAGE PLAN

Project No.	160402143	Scale	0 3 9 15m 1:300
Drawing No.	SA-1	Sheet	9 of 9
		Revision	2

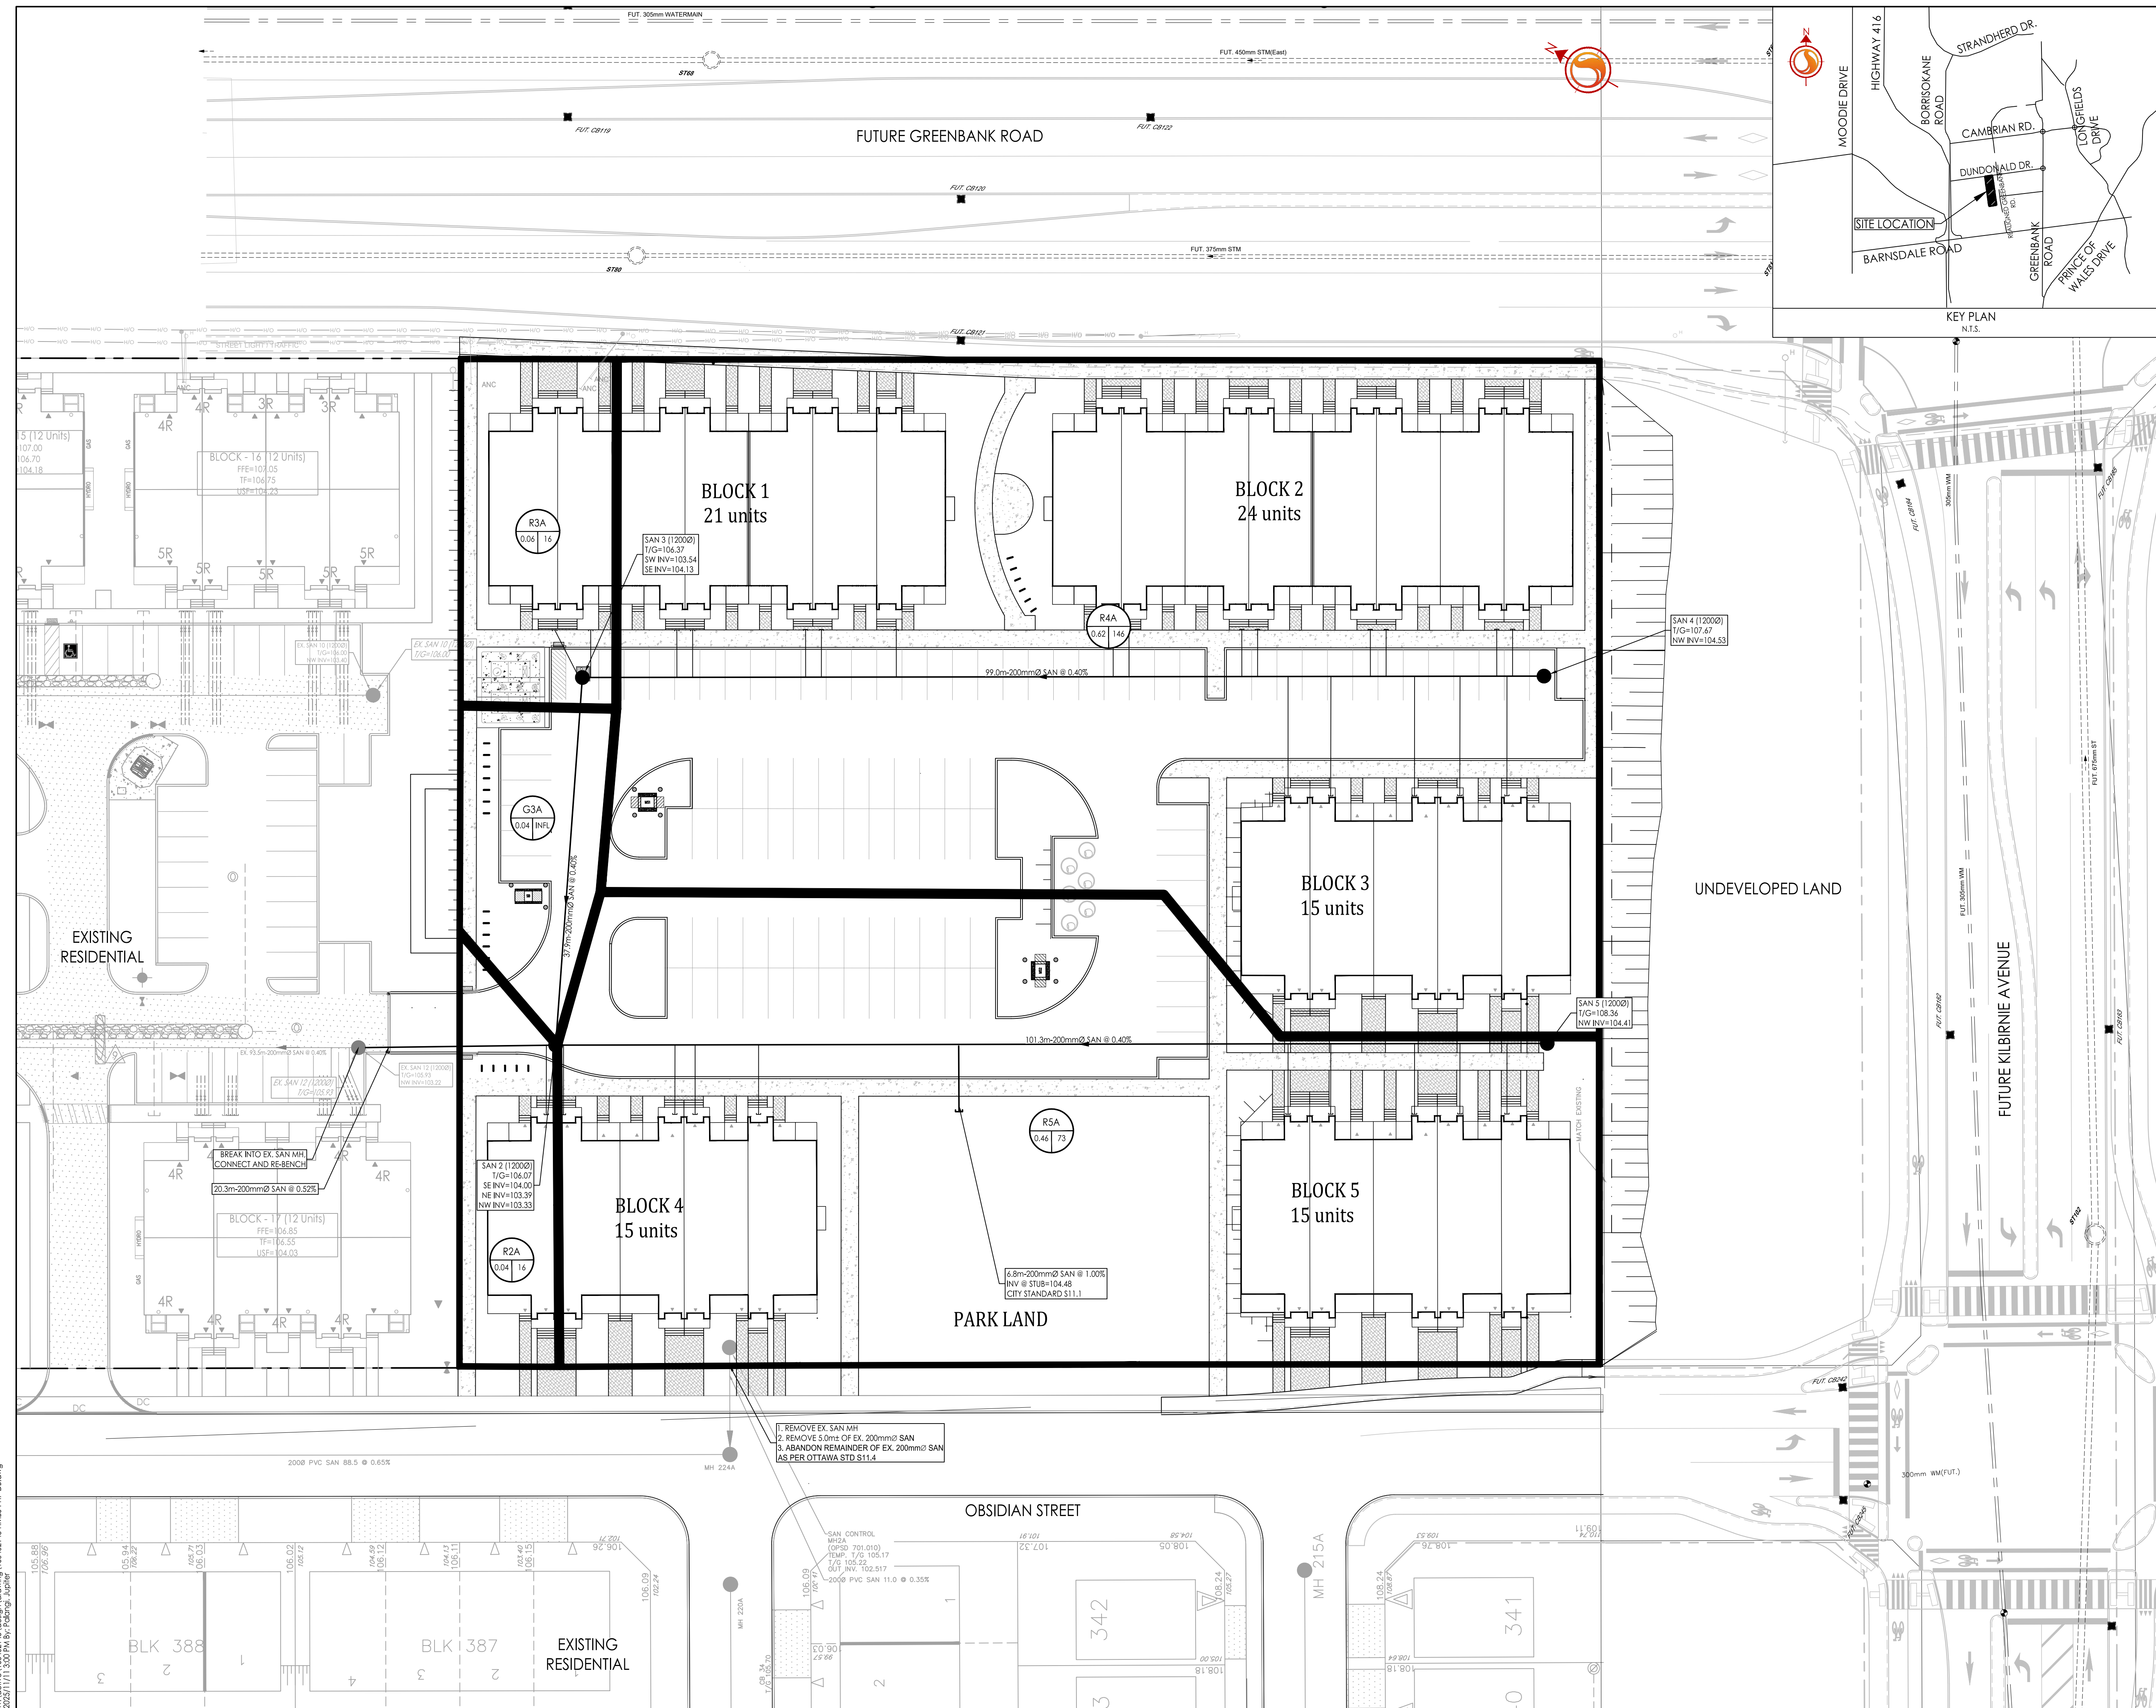

W:\projects\160402143\design\drawing\160402143-HMB5-PH7-D8.dwg
2025/11/11 3:00 PM by: P. Babin, Juper