


OPTION ONE

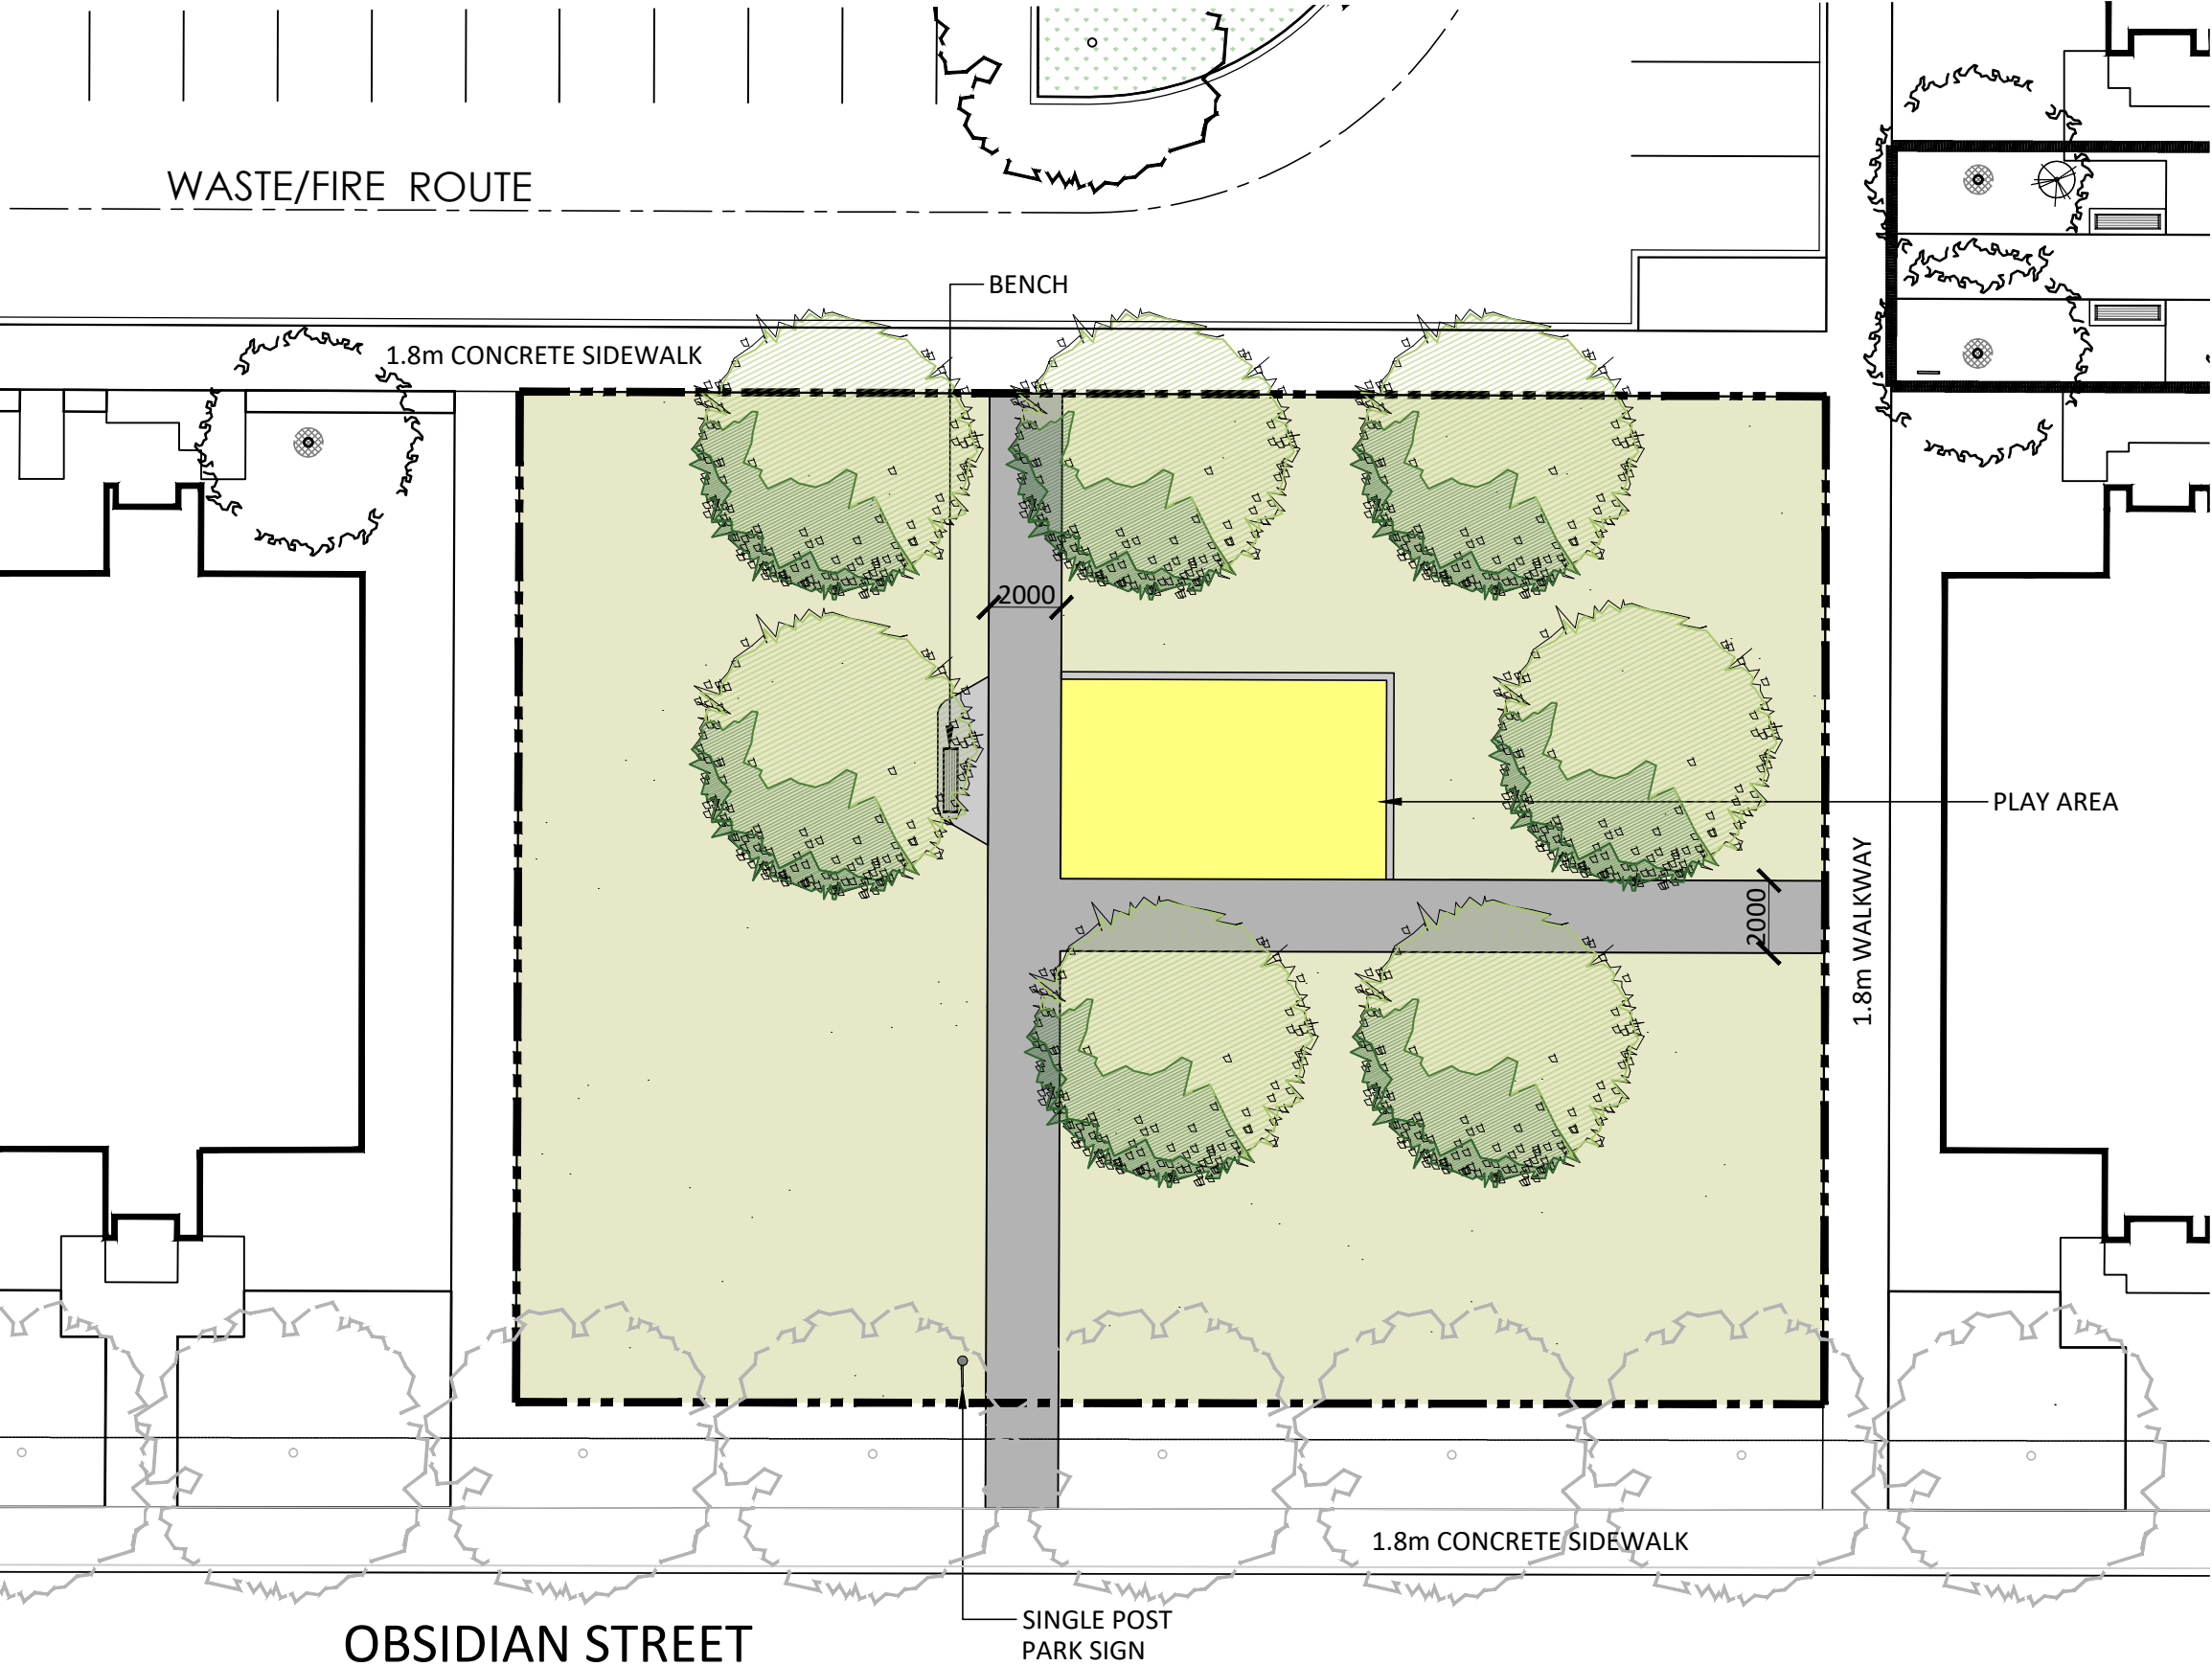

LEGEND

PROPERTY LINE

PLANTING

STREET TREE (SITE PLAN)

LARGE DECIDUOUS TREE

SURFACING

HEAVY DUTY ASPHALT PAVING

CIP CONCRETE PAVING

ENGINEERED WOOD FIBRE

SOD


AMENITIES

BENCH



0.1 HA NEIGHBORHOOD PARKETTE - FIT PLAN

Half Moon Bay South Ph 7 - Barrhaven, ON

 

Date 2025-08-21
Scale 1:200
Job No. 25-033

NAK
design strategies

1285 WELLINGTON ST. W. OTTAWA, ON K1Y 3A8 CANADA
1 813 237 2345
NAKDESIGNSTRATEGIES.COM