


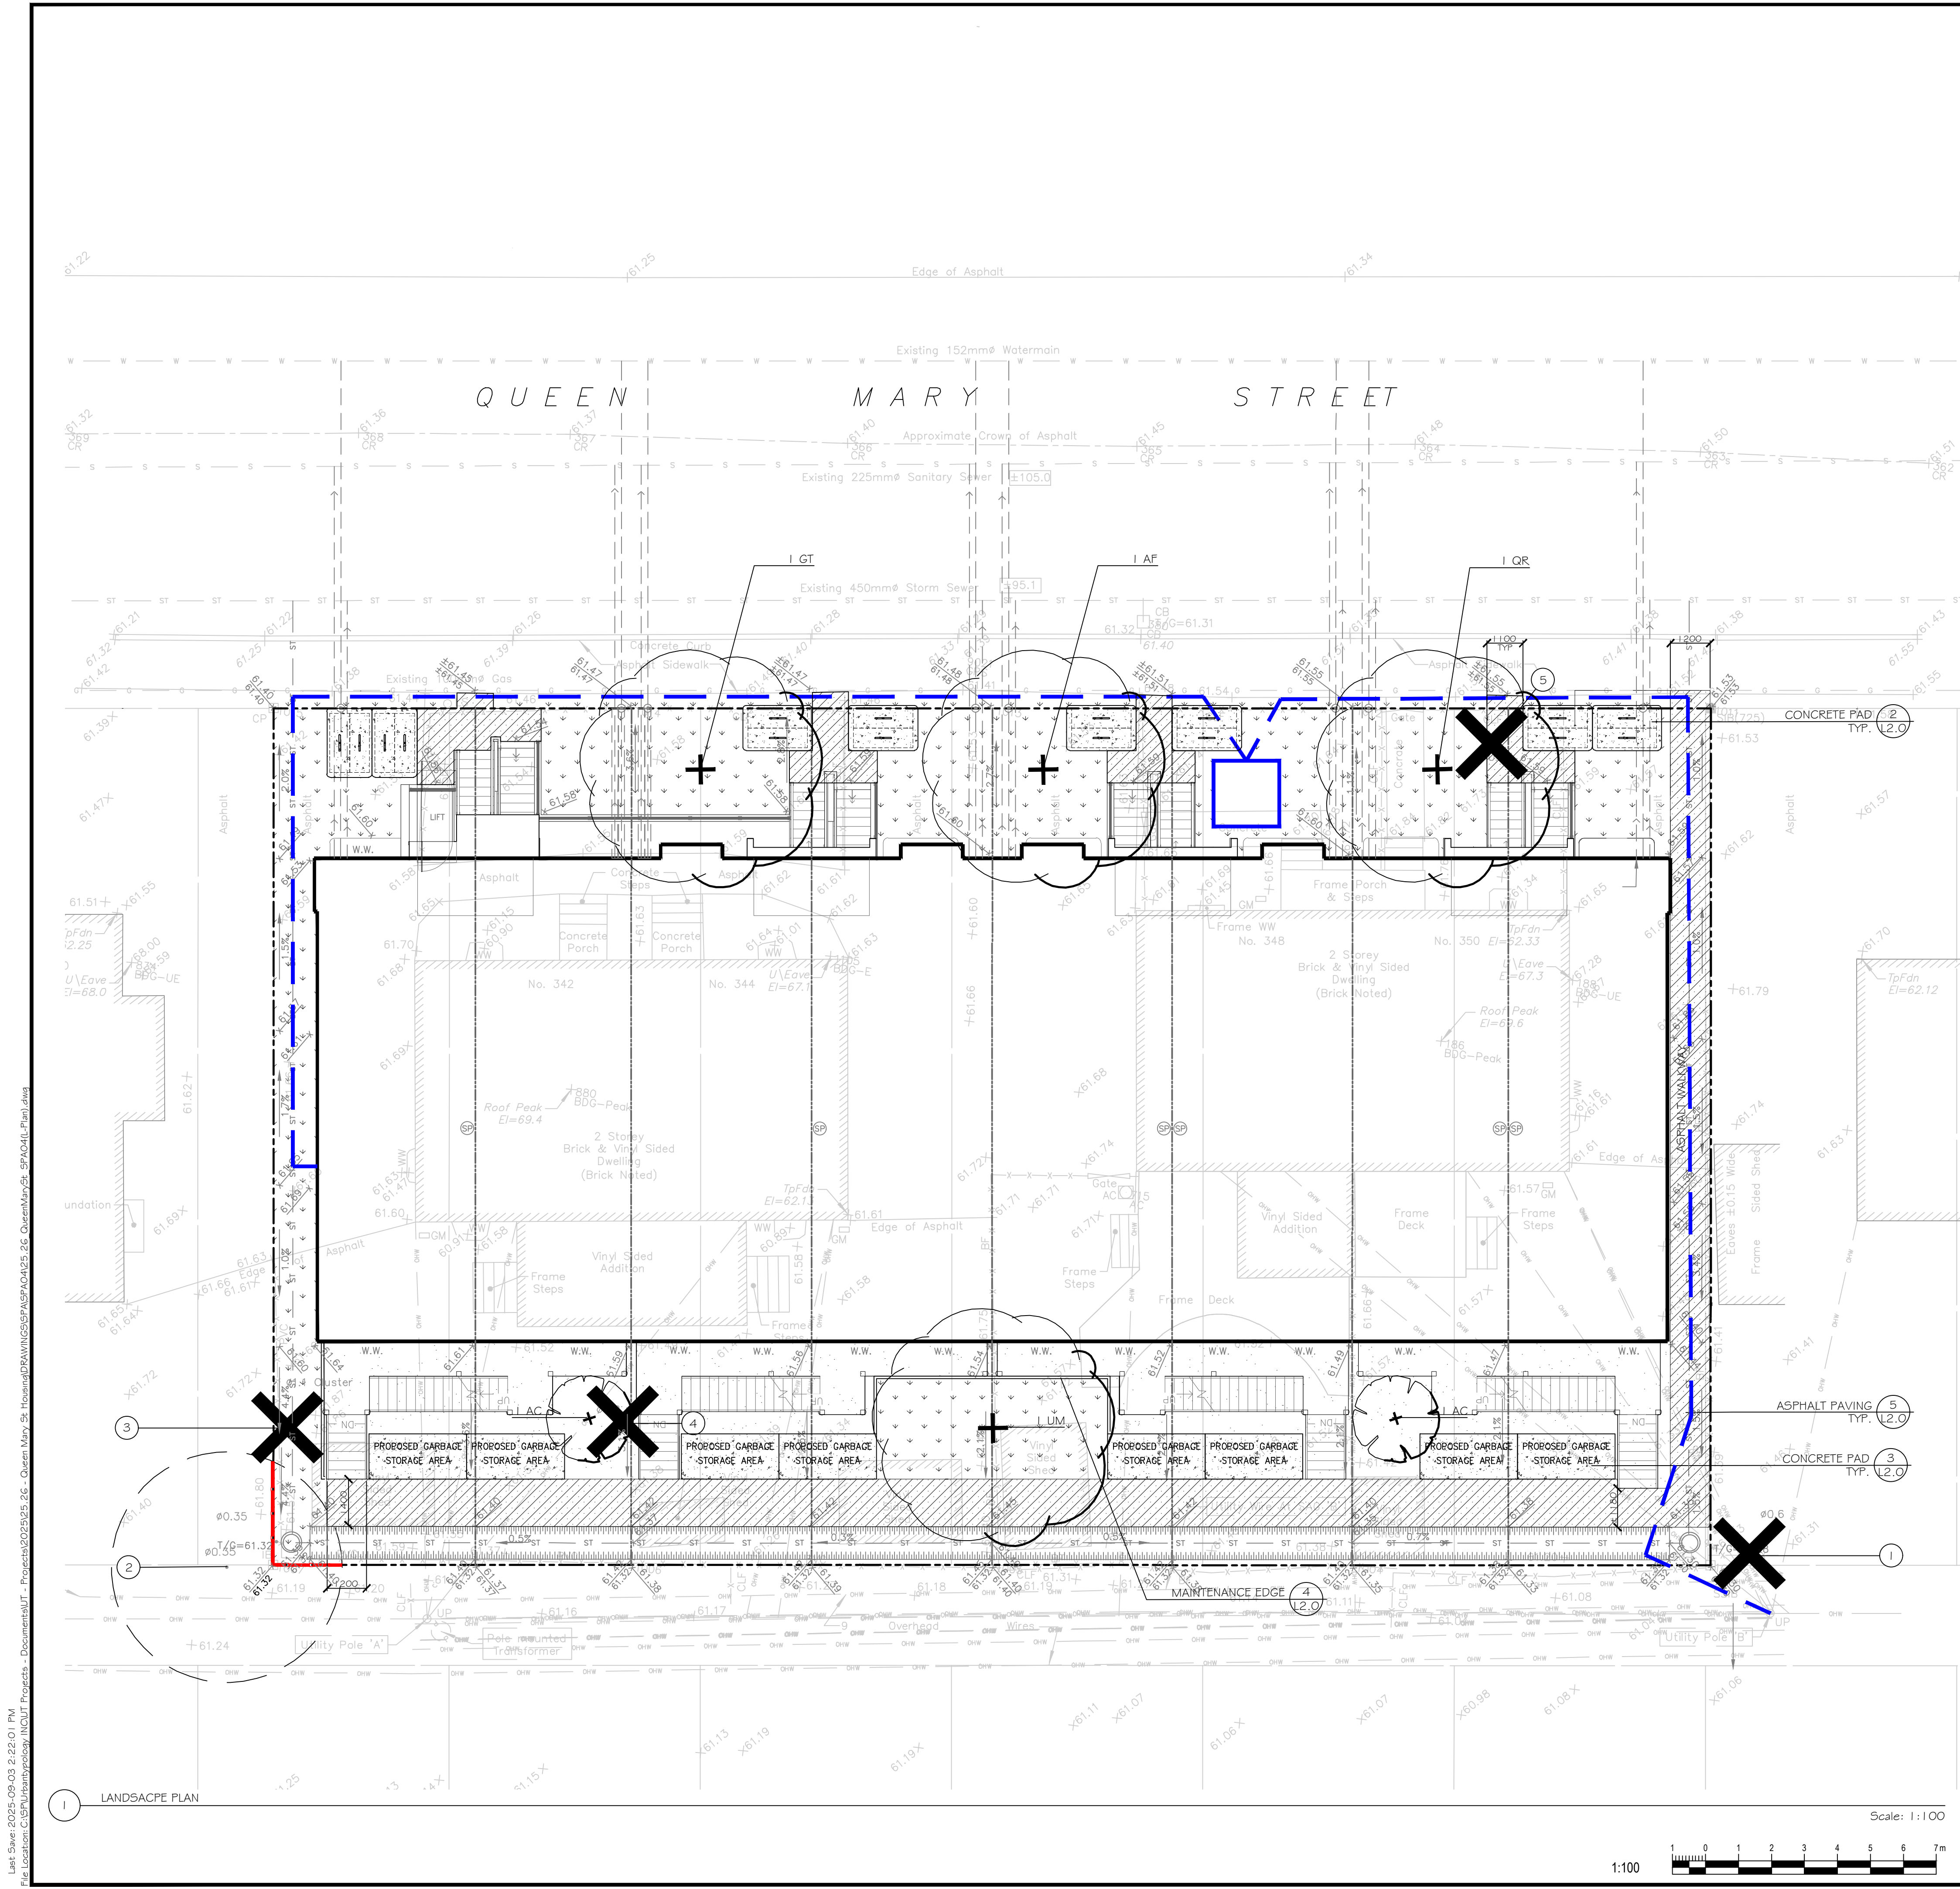

Andrew McCreight

ANDREW MCCREIGHT
MANAGER, DEVELOPMENT REVIEW CENTRAL
PLANNING, DEVELOPMENT & BUILDING SERVICES
DEVELOPMENT DEPARTMENT, CITY OF OTTAWA

APPROVED
By Andrew McCreight at 8:25 am, Sep 08, 2025

GENERAL NOTES:
1. REFER TO: SHEET L1.0, 'REMOVAL AND PROTECTION NOTES' FOR DESCRIPTION OF WORK OPERATIONS IN AREAS OF TREES.



04	ISSUED FOR SITE PLAN CONTROL	03 SEPT. 2025
03	ISSUED FOR SITE PLAN CONTROL	20 AUG. 2025
02	ISSUED FOR SITE PLAN CONTROL	14 AUG. 2025
01	ISSUED FOR SITE PLAN CONTROL	13 MAY 2025

NO.: REVISION: DATE:
ALL MEASUREMENTS ARE IN MILLIMETERS UNLESS SPECIFIED OTHERWISE. DO NOT SCALE THE DRAWINGS. ALL DRAWINGS TO BE READ IN CONJUNCTION WITH CONTRACT SPECIFICATIONS.
COPYRIGHT RESERVED. THIS DRAWING IS THE EXCLUSIVE PROPERTY OF URBANTYPOLOGY INC. AND SHALL NOT BE REPRODUCED OR USED FOR PURPOSES OTHER THAN INTENDED BY THE OWNER, WITHOUT PERMISSION.
THIS DRAWING SHALL ONLY BE USED FOR CONSTRUCTION WHEN FIRED WITH A PROFESSIONAL SEAL AND SIGNATURE BY THE LANDSCAPE ARCHITECT. IT IS THE RESPONSIBILITY OF THE CONTRACTOR TO:
• VERIFY ALL DIMENSIONS AND CONDITIONS ON SITE.
• REPORT ALL ERRORS AND/OR OMISSIONS TO THE CONTRACT ADMINISTRATOR.
• COMPLY WITH ALL PERTINENT CODES, BY-LAWS AND LAWS.
• VERIFY LOCATION OF ALL UNDERGROUND SERVICES AND UTILITIES WITH RESPECTIVE AUTHORITIES PRIOR TO COMMENCEMENT OF WORK.

PROJECT:
8 ROW TOWNHOUSE BLOCK
LOCATION:
342, 344, 348, 350 QUEEN MARY STREET
OTTAWA, ON

DRAWN: MC, SS START DATE:
CHECKED: SM 08 MAY 2025

DRAWING:
LANDSCAPE PLAN & TREE CONSERVATION REPORT

SCALE: 1:100 PAGE SIZE: 24 X 36

PROJECT NUMBER: 25.26

NORTH: SHEET NO.:

L1.2

FILE NUMBER (D07-12-25-0076) ABD PLAN NUMBER (19304)

