

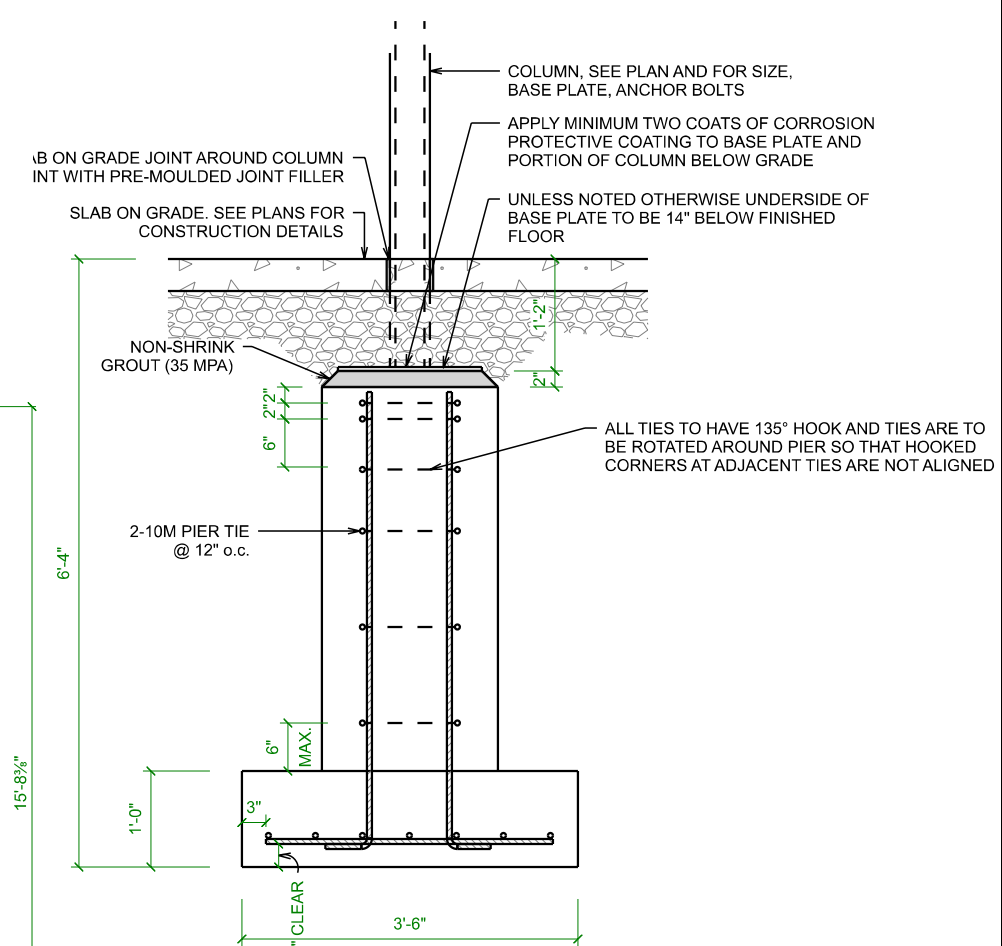


Diagram illustrating the vertical reinforcing bars and ties for a rectangular floor plan. The plan is 1'-10" wide and 1'-10" high. The diagram shows a rectangular frame with vertical reinforcing bars and ties. The labels indicate:

- VERTICAL REINFORCING SEE FLOOR PLAN FOR SIZE
- 1 1/2" ALL SIDES
- CLOSED TIES, SEE FLOOR PLAN FOR SIZE AND SPACING
- ALTERNATE 135° AND 90° HOOKED ENDS

PIER DETAIL

SCALE: 1/2" = 1'-0"

FOUNDATION
SCALE: 1/4" = 1'-0"


THE UNDERSIGNED HAS REVIEWED AND TAKES RESPONSIBILITY FOR THIS DESIGN, AND HAS THE QUALIFICATIONS AND MEETS THE REQUIREMENTS SET OUT IN THE ONTARIO BUILDING CODE TO BE A DESIGNER.



BEATTY LINE N ◦ FERGUS ◦ ON
WWW.ELEVATEHOMEDESIGN.CA
JAKE@ELEVATEHOMEDESIGN.CA ◦ 519-572-4561

1

THESE DRAWINGS ARE COPYRIGHT PROTECTED AND MAY NOT BE COPIED OR REPRODUCED IN WHOLE OR IN PART WITHOUT EXPRESS WRITTEN CONSENT OF ELEVATE HOME DESIGN INC. ALL DIMENSIONS TO BE VERIFIED BY ON SITE CONTRACTOR AND ANY DISCREPANCIES TO BE REPORTED IMMEDIATELY TO THE ELEVATE HOME DESIGN INC. ALL CONSTRUCTION IS TO CONFORM TO THE ON-PARTY BUILDING CODE, AS AMENDED, REGARDLESS OF DRAWING DETAILS.

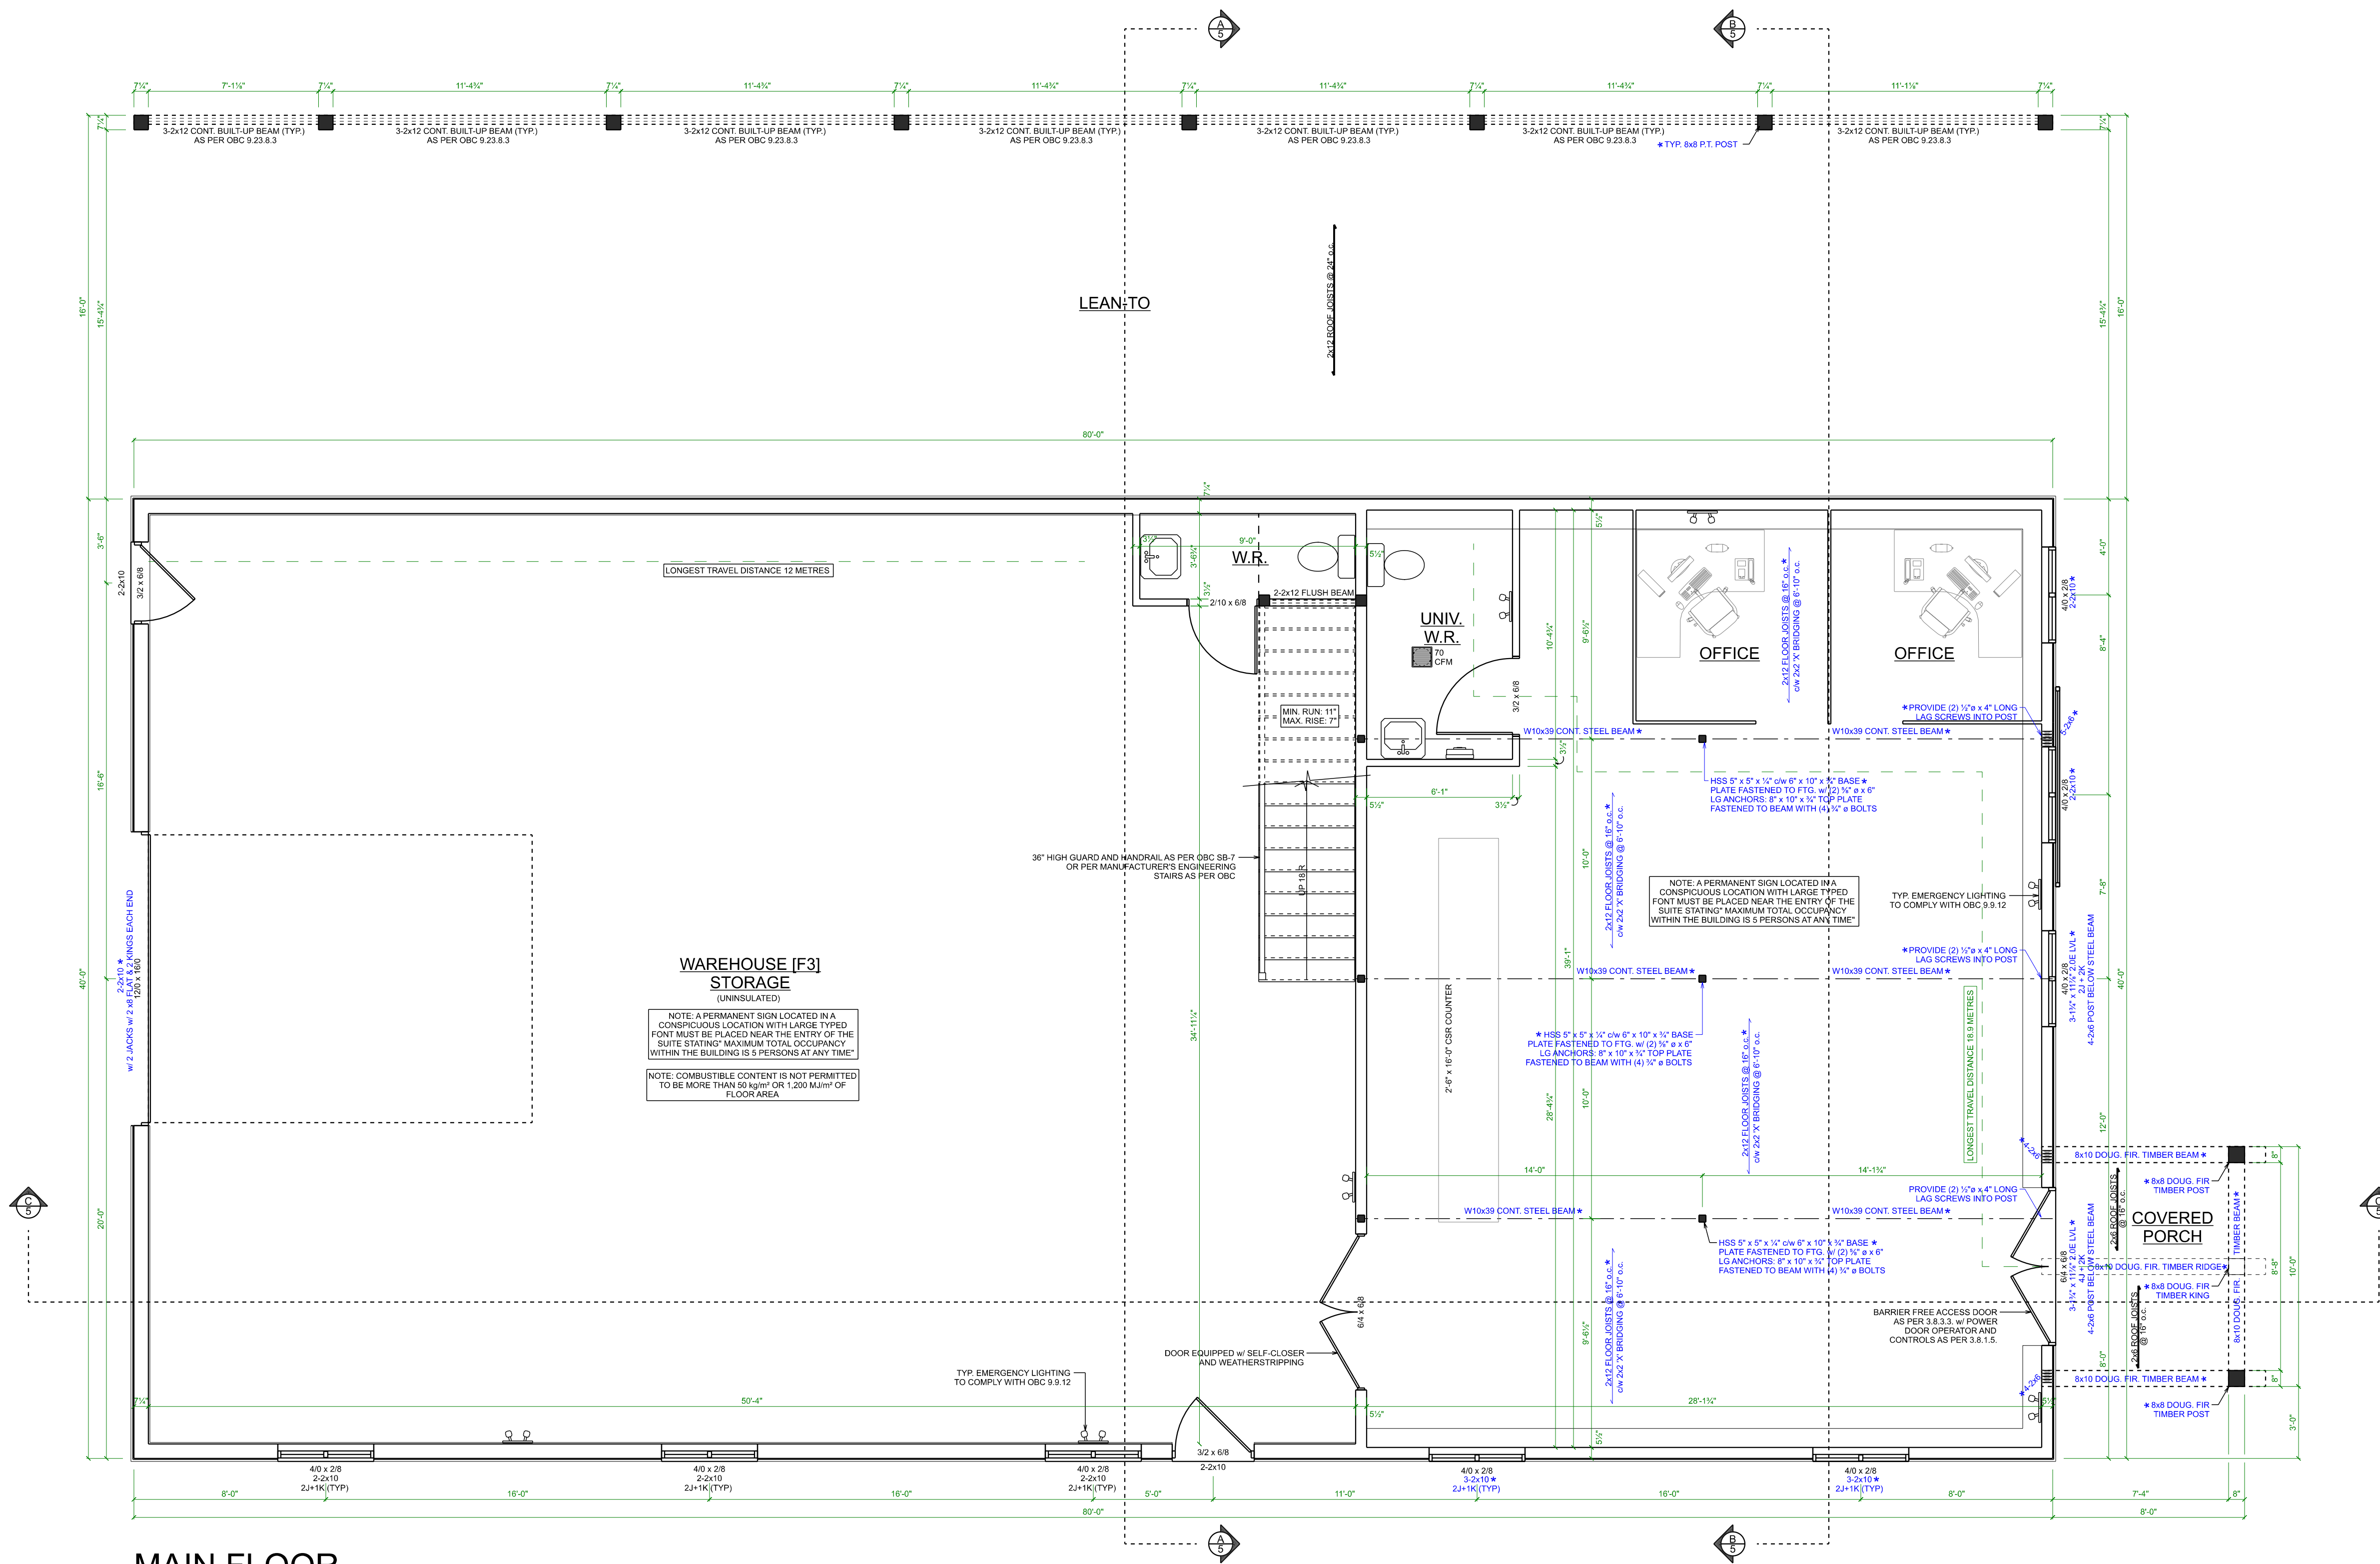

MAIN FLOOR
SCALE: 1/4" = 1'-0"

QUALIFICATION INFORMATION

REQUIRED UNLESS DESIGN IS EXEMPT UNDER DIVISION C-3.2.4.1 OF THE 2012 O.B.C.

J. Faber

JAKOB FABER, BCIN 114291
ELEVATE HOME DESIGN INC., BCIN 118456
THE UNDERSIGNED HAS REVIEWED AND TAKES RESPONSIBILITY FOR THIS DESIGN AND HAS THE QUALIFICATIONS AND MEETS THE REQUIREMENTS SET OUT IN THE ONTARIO BUILDING CODE AS AMENDED, REGARDLESS OF DRAWING DETAILS.



ELEVATE
HOME DESIGN

BEATTY LINE N. • FERGUS • ON
WWW.ELEVATEHOMEDSIGN.CA
JAKE@ELEVATEHOMEDSIGN.CA • 519-572-4561

40 x 80 WAREHOUSE


TITAN ENVIRONMENTAL
SOMME STREET, BLOCK 2, PART 1
OTTAWA, ON

MAIN FLOOR PLAN

PROJECT NO: 24-001
STARTING DATE: Jan 2, 2024
LAST REVISION DATE: Jan 30, 2025
DRAWN BY: J.F.

SCALE: 1/4" = 1'-0"


2

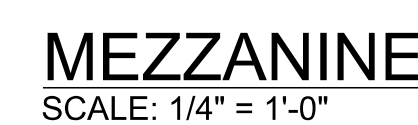

2

SCALE: 1/4" = 1'-0'

THESE DRAWINGS ARE COPYRIGHT PROTECTED AND MAY NOT BE COPIED OR REPRODUCED IN WHOLE OR IN PART WITHOUT EXPRESS WRITTEN CONSENT OF ELEVATE HOME DESIGN INC. ALL DIMENSIONS TO BE VERIFIED BY ON SITE CONTRACTOR AND ANY DISCREPANCIES TO BE REPORTED IMMEDIATELY TO THE ELEVATE HOME DESIGN INC.

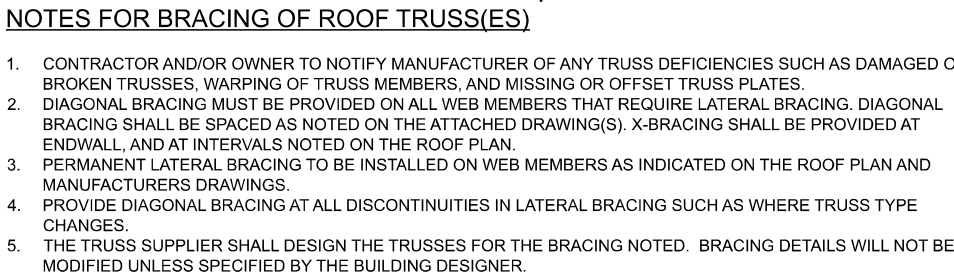


SCALE: NOT TO SCALE



REQUIRED UNLESS DESIGN IS EXEMPT UNDER DIVISION C-3.2.4.1 OF THE 2012 O.B.


4

THESE DRAWINGS ARE COPYRIGHT PROTECTED AND MAY NOT BE COPIED OR REPRODUCED IN WHOLE OR IN PART WITHOUT EXPRESS WRITTEN CONSENT OF ELEVATE HOME DESIGN INC. ALL DIMENSIONS TO BE VERIFIED BY ON SITE CONTRACTOR AND ANY DISCREPANCIES TO BE REPORTED IMMEDIATELY TO THE ELEVATE HOME DESIGN INC. FOR CORRECTION. NO PART OF THIS DOCUMENT IS TO BE REPRODUCED OR TRANSMITTED IN ANY FORM OR BY ANY MEANS, ELECTRONIC OR MECHANICAL, INCLUDING PHOTOCOPYING, RECORDING, OR BY ANY INFORMATION STORAGE AND RETRIEVAL SYSTEM.

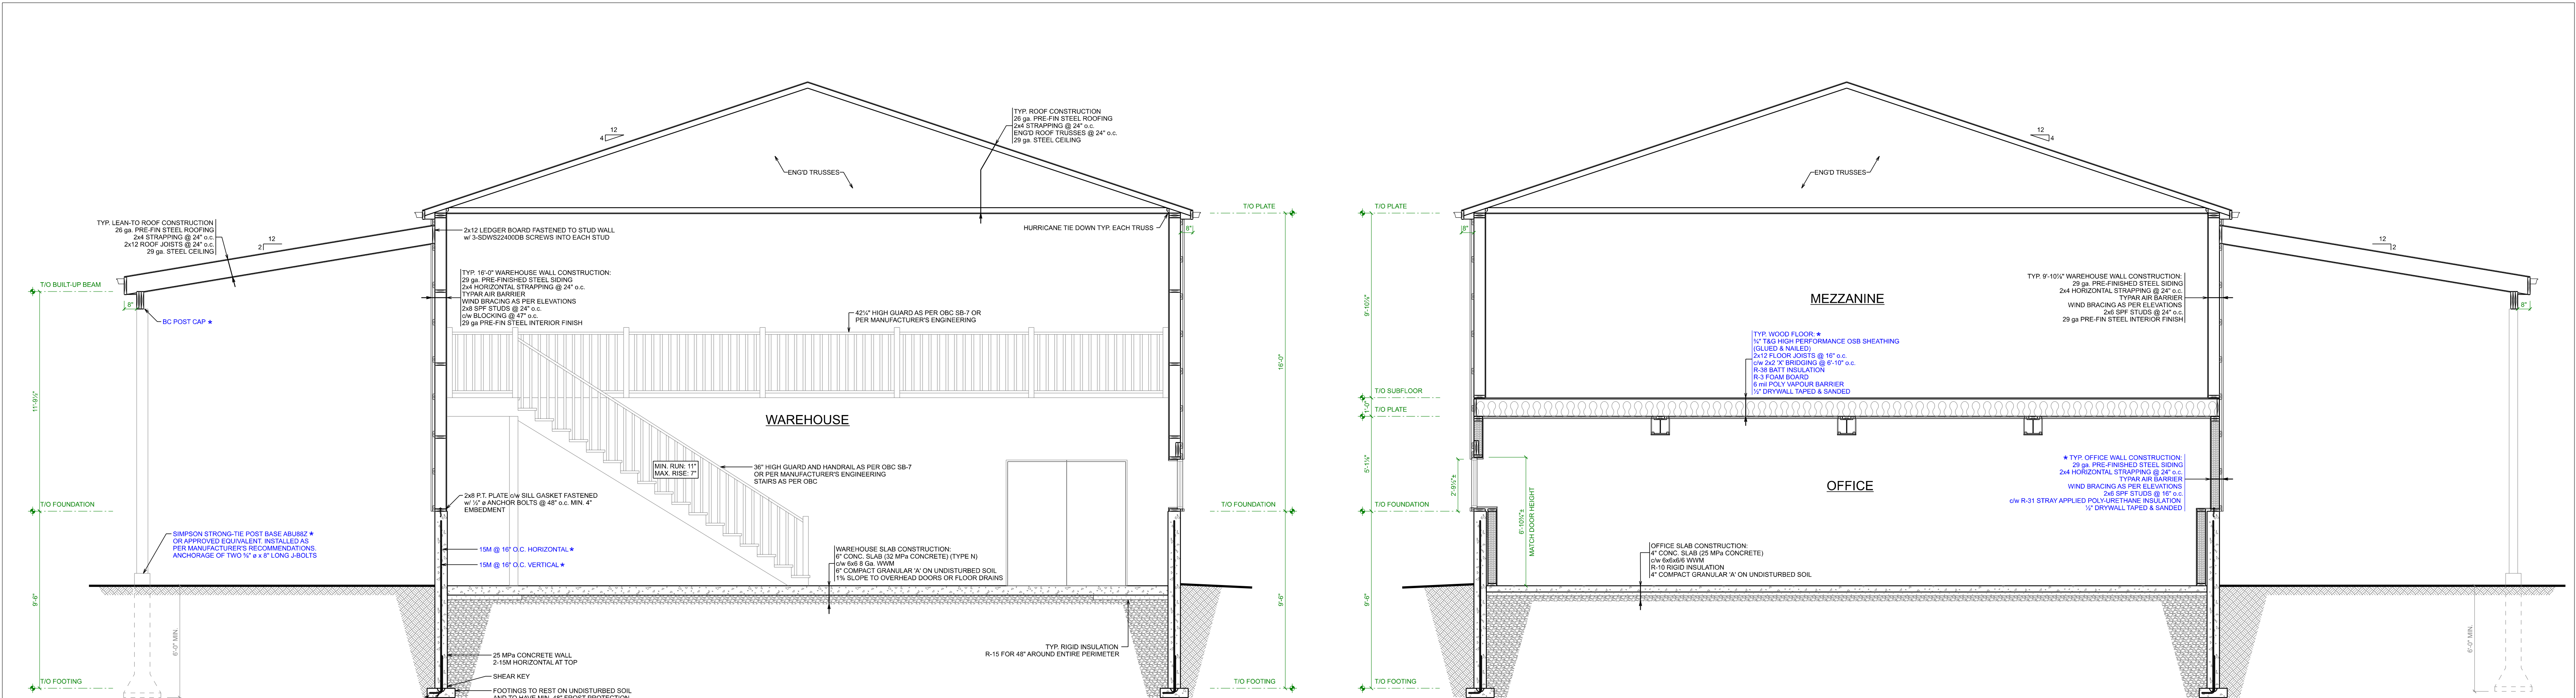

A
1
CROSS SECTION 'A'
SCALE: 1/4" = 1'-0"


B
1
CROSS SECTION 'B'
SCALE: 1/4" = 1'-0"

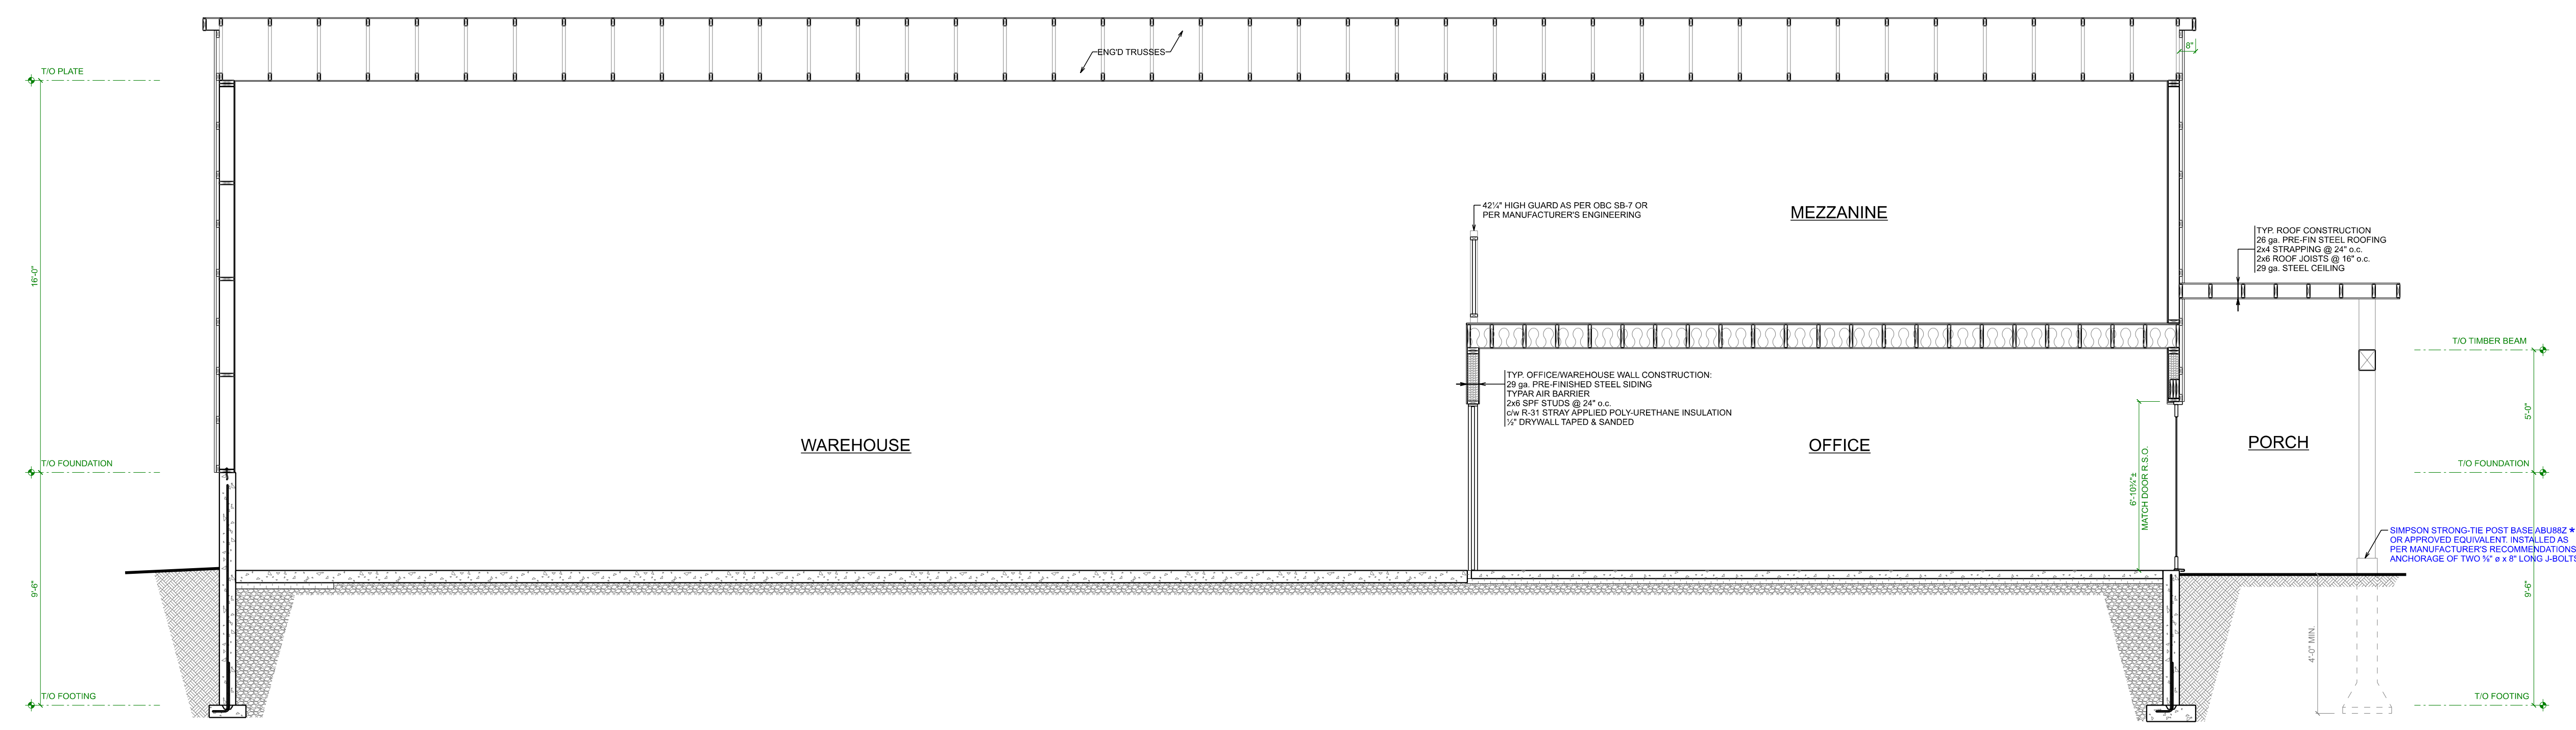


C
1
CROSS SECTION C
SCALE: 1/4" = 1'-0"

QUALIFICATION INFORMATION REQUIRED UNLESS DESIGN IS EXEMPT UNDER DIVISION C-3.2.4.1 OF THE 2012 O.B.C. JAKOB FABER, BCIN 114291 ELEVATE HOME DESIGN INC., BCIN 118456 THE UNDERSIGNED HAS REVIEWED AND TAKES RESPONSIBILITY FOR THIS DESIGN, AND HAS THE QUALIFICATIONS AND MEETS THE REQUIREMENTS SET OUT IN THE ONTARIO BUILDING CODE TO BE A DESIGNER.	 ONTARIO OUTBUILDING	 ELEVATE HOME DESIGN BEATTY LINE N • FERGUS • ON WWW.ELEVATEHOMEDSIGN.CA JAKE@ELEVATEHOMEDSIGN.CA • 519-572-4561	40 x 80 WAREHOUSE TITAN ENVIRONMENTAL SOMME STREET, BLOCK 2, PART 1 OTTAWA, ON	CROSS SECTIONS PROJECT NO: 24-001 STARTING DATE: Jan 2, 2024 LAST REVISION DATE: Jan 30, 2025 DRAWN BY: J.F. SCALE: As Noted	5
--	--------------------------------	---	--	--	----------

THESE DRAWINGS ARE COPYRIGHT PROTECTED AND MAY NOT BE COPIED OR REPRODUCED IN WHOLE OR IN PART WITHOUT EXPRESS WRITTEN CONSENT OF ELEVATE HOME DESIGN INC.
ALL DIMENSIONS TO BE VERIFIED BY ON-SITE CONTRACTOR AND ANY DISCREPANCIES TO BE REPORTED IMMEDIATELY TO THE ELEVATE HOME DESIGN INC.
ALL CONSTRUCTION IS TO CONFORM TO THE ONTARIO BUILDING CODE, AS AMENDED, REGARDLESS OF DRAWING DETAILS.

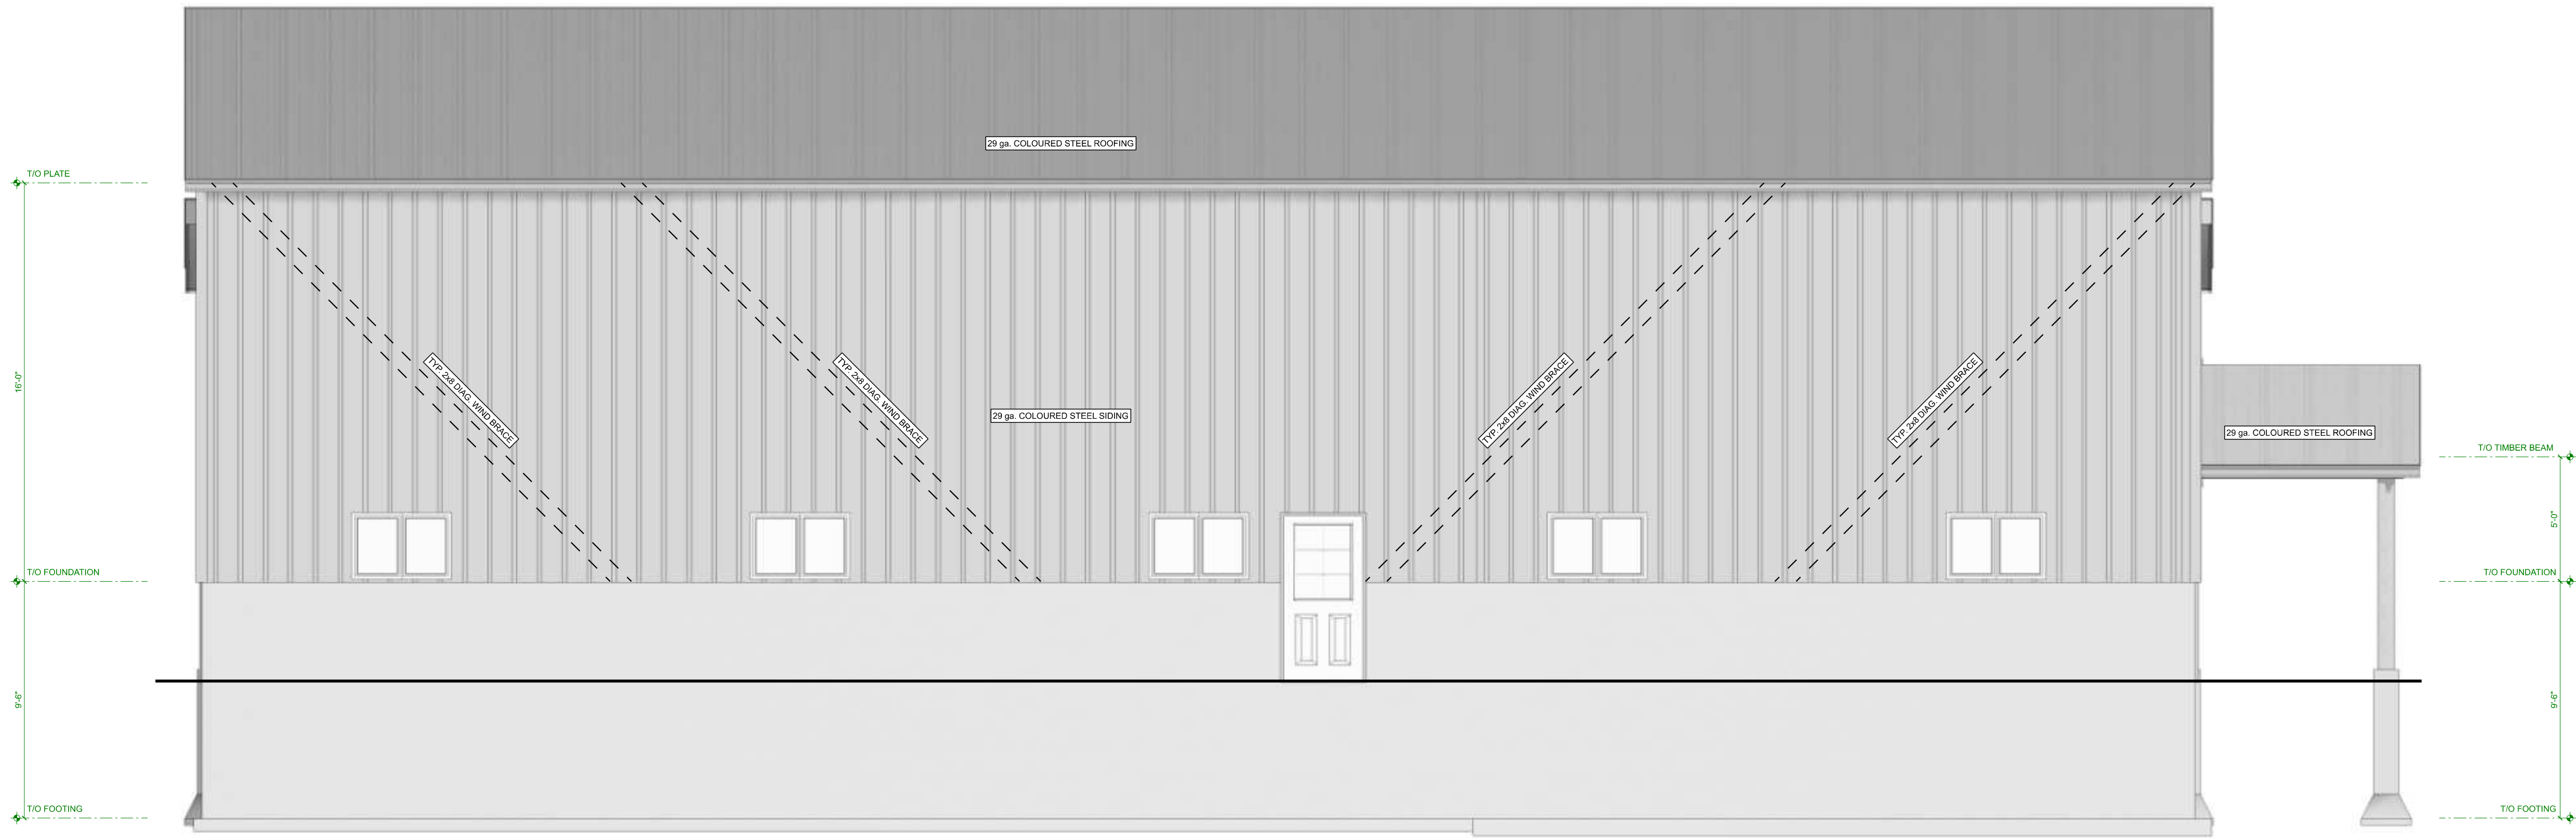

FRONT ELEVATION
SCALE: 1/4" = 1'-0"

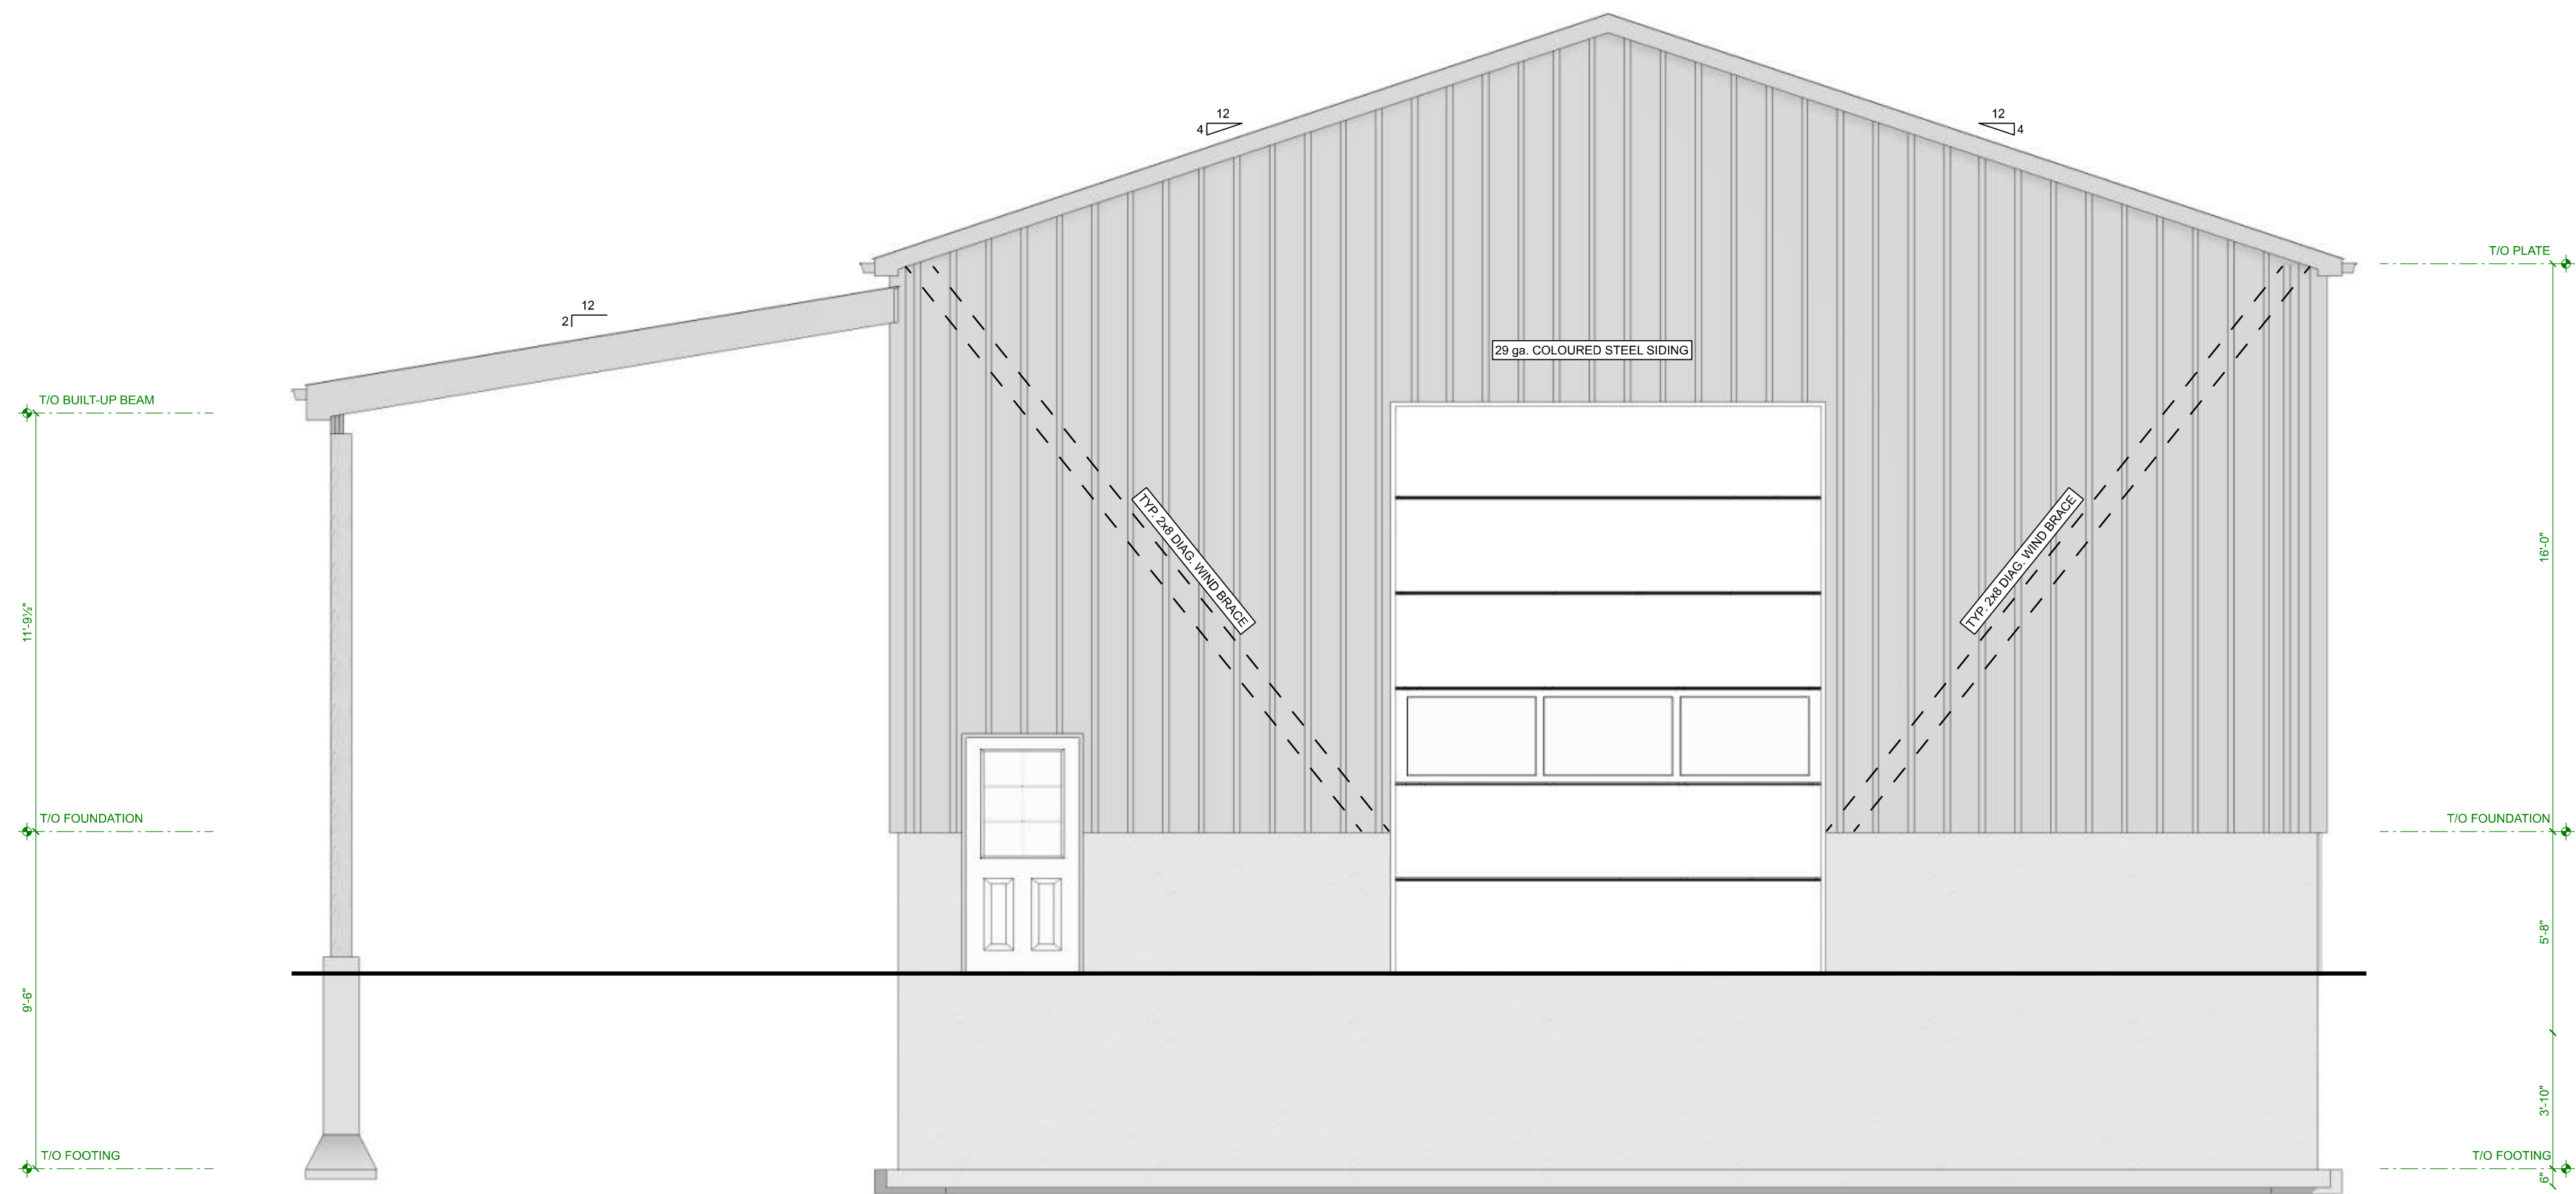

LEFT ELEVATION
SCALE: 1/4" = 1'-0"

QUALIFICATION INFORMATION

REQUIRED UNLESS DESIGN IS EXEMPT UNDER DIVISION C-3.2.4.1 OF THE 2012 O.B.C.

J. Faber

JAKOB FABER, BCIN 114291
ELEVATE HOME DESIGN INC., BCIN 118456
THE UNDERSIGNED HAS REVIEWED AND TAKES RESPONSIBILITY FOR THIS DESIGN AND HAS THE QUALIFICATIONS AND MEETS THE REQUIREMENTS SET OUT IN THE ONTARIO BUILDING CODE TO BE A DESIGNER.




BEATTY LINE N ◦ FERGUS ◦ ON
WWW.ELEVATEHOMEDSIGN.CA
JAKE@ELEVATEHOMEDSIGN.CA ◦ 519-572-4561

40 x 80 WAREHOUSE
TITAN ENVIRONMENTAL
SOMME STREET, BLOCK 2, PART 1
OTTAWA, ON


FRONT & LEFT ELEVATIONS

PROJECT NO: 24-001
STARTING DATE: Jan 2, 2024
LAST REVISION DATE: Jan 30, 2025
DRAWN BY: J.F.

SCALE: 1/4" = 1'-0"

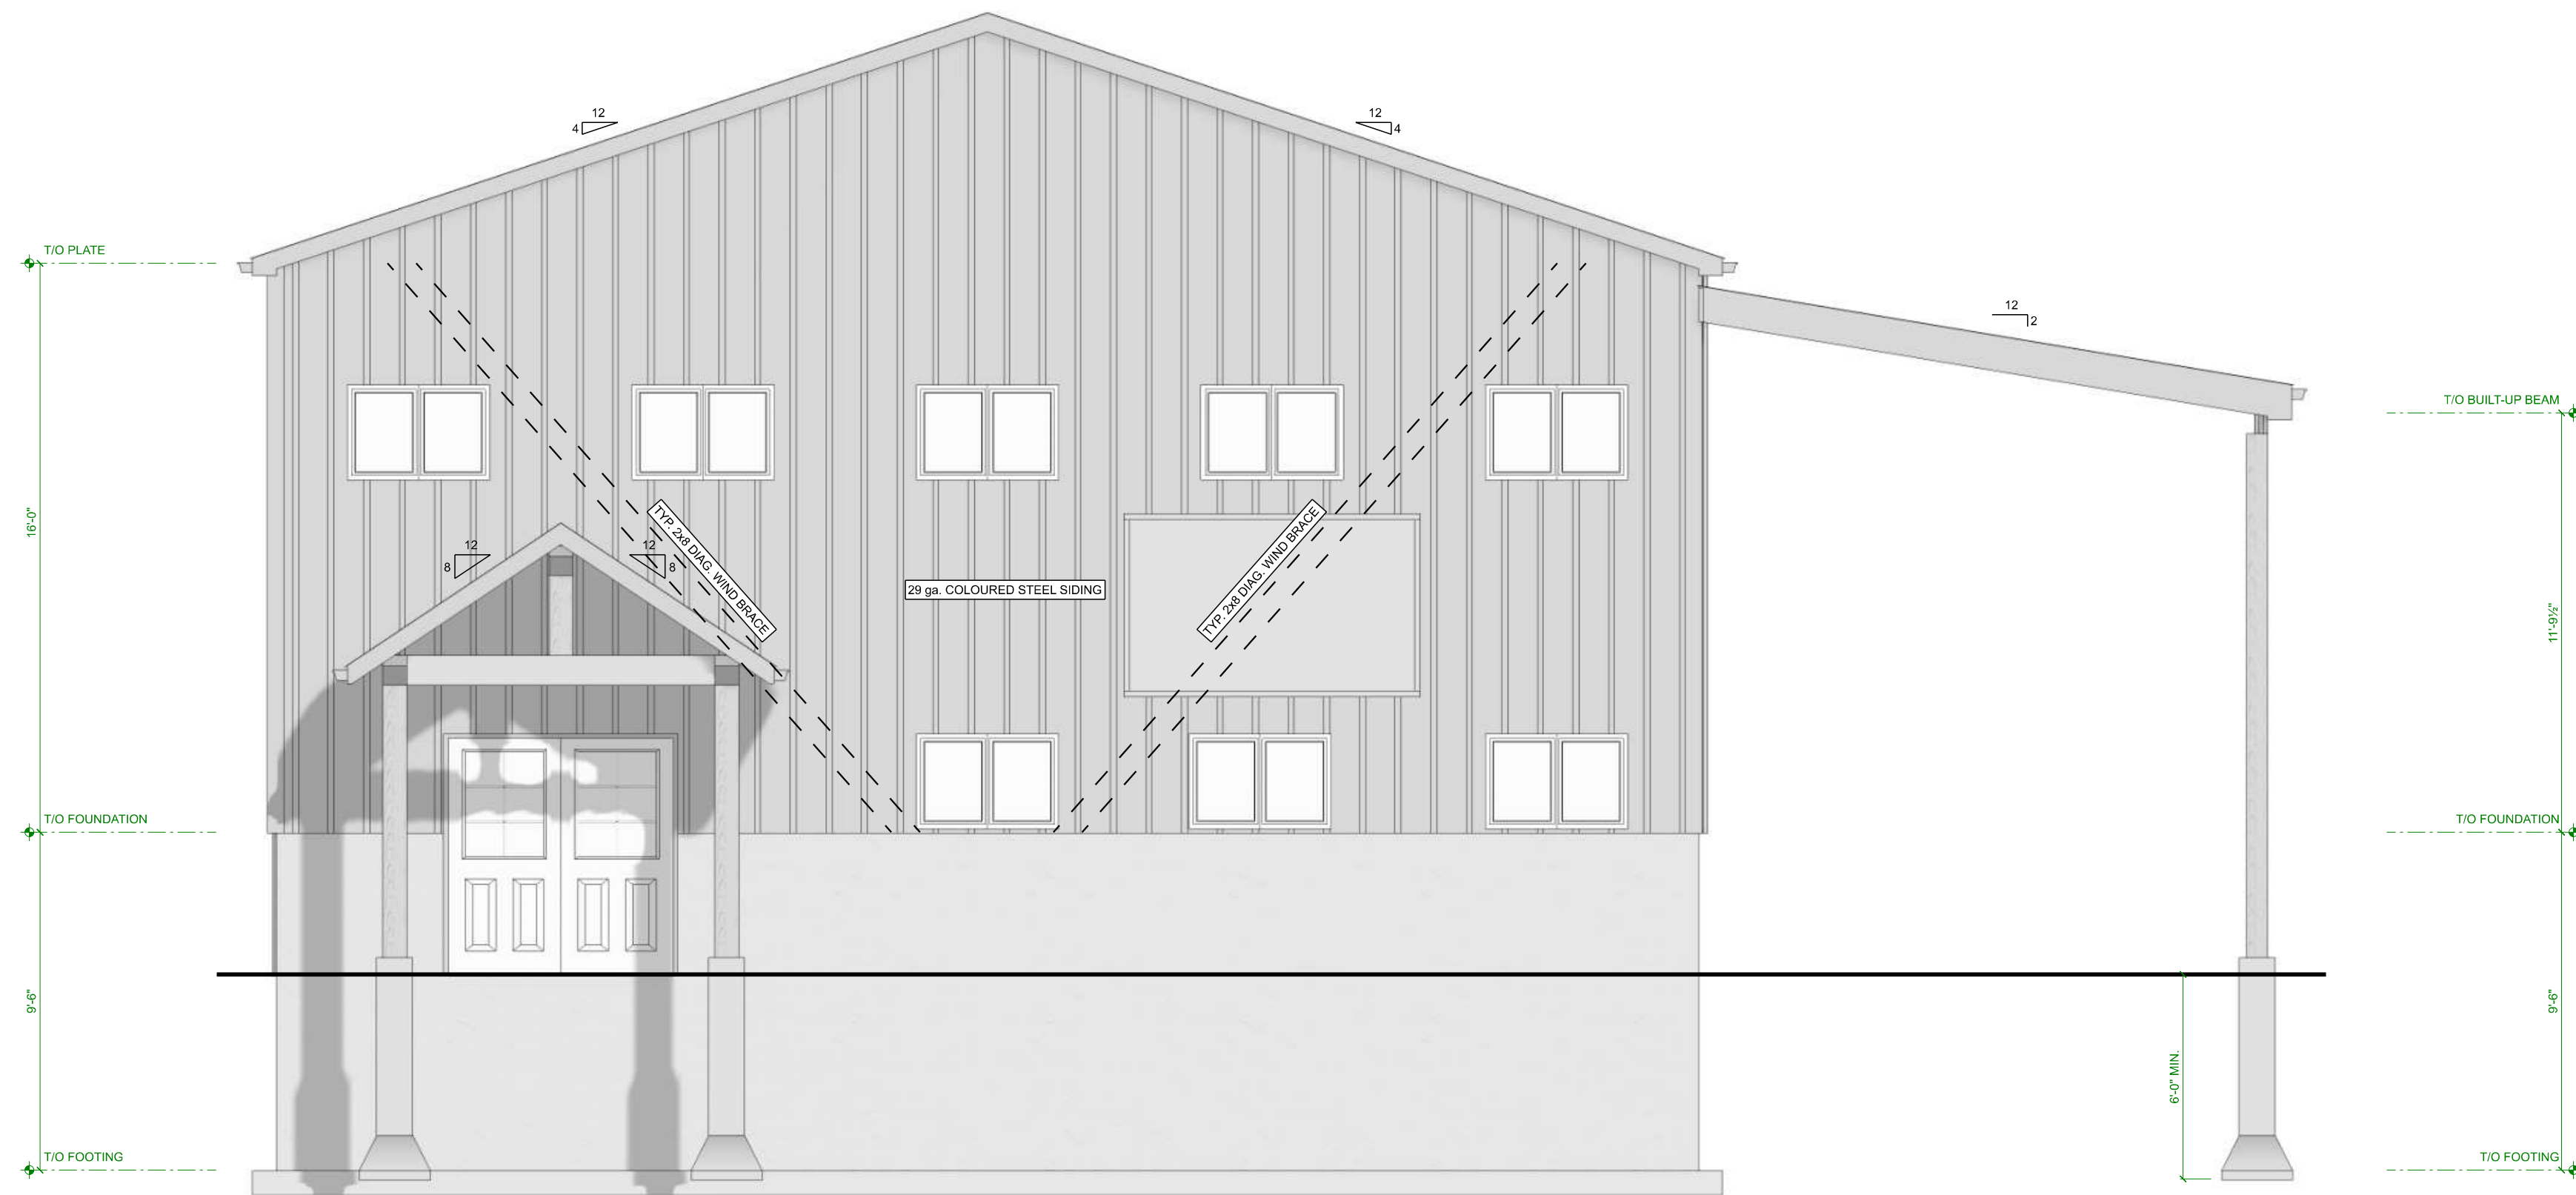

RIGHT ELEVATION
SCALE: 1/4" = 1'-0"

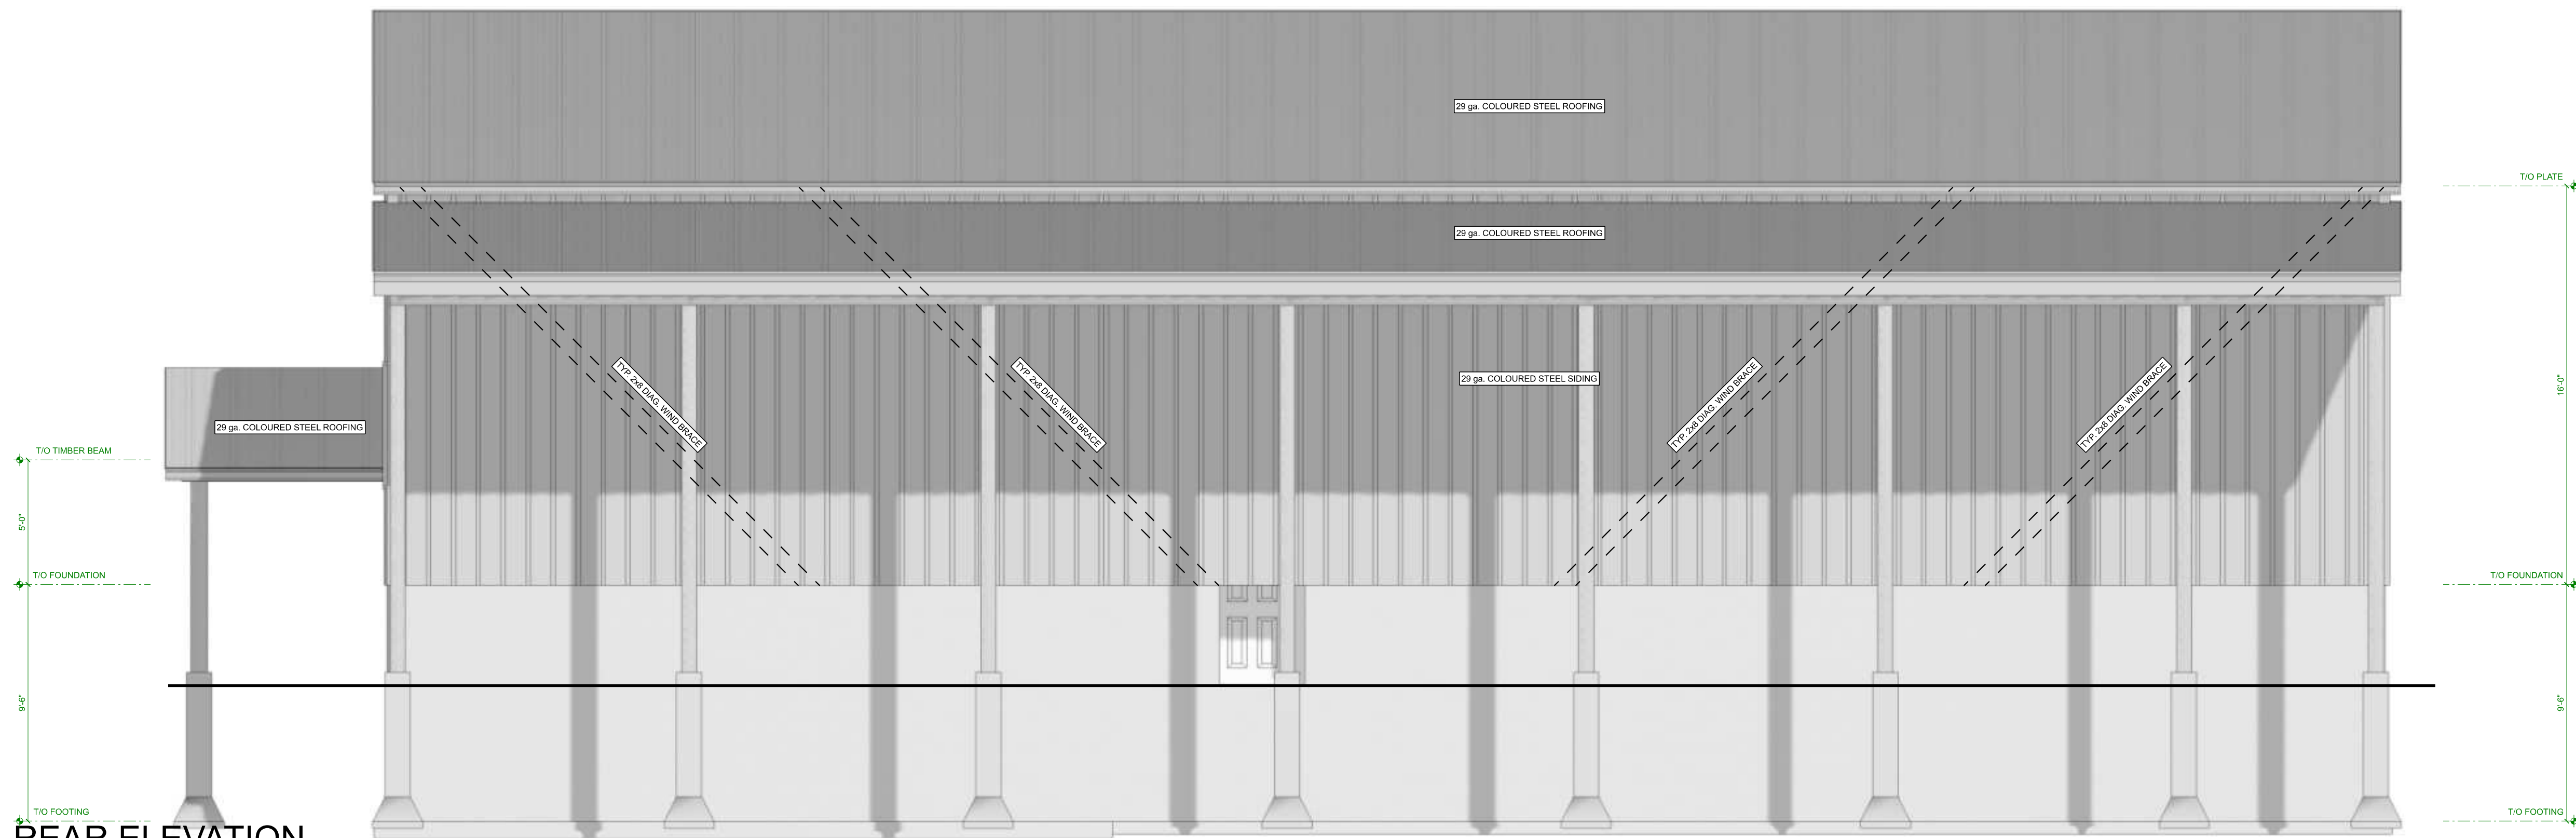

REAR ELEVATION
SCALE: 1/4" = 1'-0"

QUALIFICATION INFORMATION

REQUIRED UNLESS DESIGN IS EXEMPT UNDER DIVISION C-3.2.4.1 OF THE 2012 O.B.C.

J. Faber

JAKOB FABER, BCIN 114291
ELEVATE HOME DESIGN INC., BCIN 118456
THE UNDERSIGNED HAS REVIEWED AND TAKES RESPONSIBILITY FOR THIS DESIGN AND HAS THE QUALIFICATIONS AND MEETS THE REQUIREMENTS SET OUT IN THE ONTARIO BUILDING CODE TO BE A DESIGNER.



ELEVATE
HOME DESIGN

BEATTY LINE N • FERGUS • ON
WWW.ELEVATEHOMEDSIGN.CA
JAKE@ELEVATEHOMEDSIGN.CA • 519-572-4561

40 x 80 WAREHOUSE
TITAN ENVIRONMENTAL
SOMME STREET, BLOCK 2, PART 1
OTTAWA, ON

RIGHT & REAR ELEVATIONS

PROJECT NO: 24-001
STARTING DATE: Jan 2, 2024
LAST REVISION DATE: Jan 30, 2025
DRAWN BY: J.F.

SCALE: 1/4" = 1'-0"

7

THESE DRAWINGS ARE COPYRIGHT PROTECTED AND MAY NOT BE COPIED OR REPRODUCED IN WHOLE OR IN PART WITHOUT EXPRESS WRITTEN CONSENT OF ELEVATE HOME DESIGN INC. ALL DIMENSIONS TO BE VERIFIED BY ON-SITE CONTRACTOR AND ANY DISCREPANCIES TO BE REPORTED IMMEDIATELY TO THE ELEVATE HOME DESIGN INC. ALL CONSTRUCTION IS TO CONFORM TO THE ONTARIO BUILDING CODE AS AMENDED, REGARDLESS OF DRAWING DETAILS.

THESE DRAWINGS ARE COPYRIGHT PROTECTED AND MAY NOT BE COPIED OR REPRODUCED IN WHOLE OR IN PART WITHOUT EXPRESS WRITTEN CONSENT OF ELEVATE HOME DESIGN INC.
ALL DIMENSIONS TO BE VERIFIED BY ON SITE CONTRACTOR AND ANY DISCREPANCIES TO BE REPORTED IMMEDIATELY TO THE ELEVATE HOME DESIGN INC.
AT 1 CONSTRUCTION IS TO CONFORM TO THE ANTIPODRII BUILDING CODE. AS AMENDED REGARDING DETAIL 1