



1 ROOF PLAN
A-005 SCALE 1:100

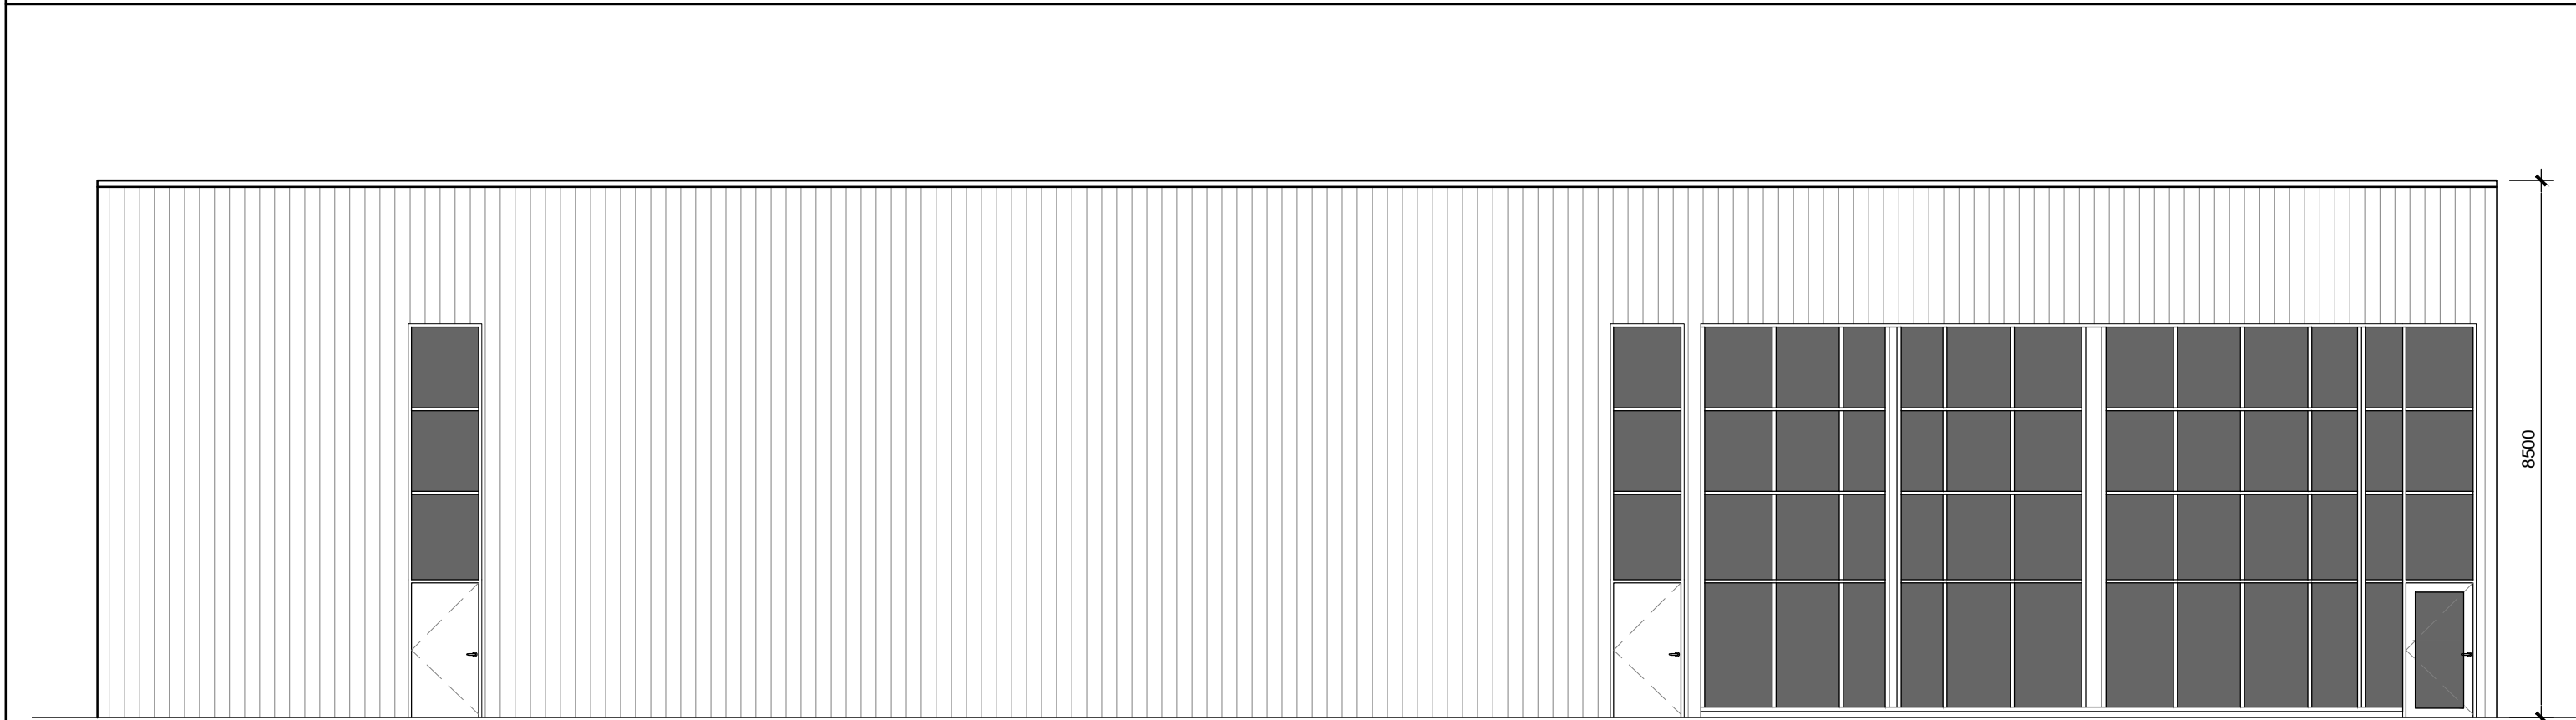

2 WEST ELEVATION
A-005 SCALE 1:100

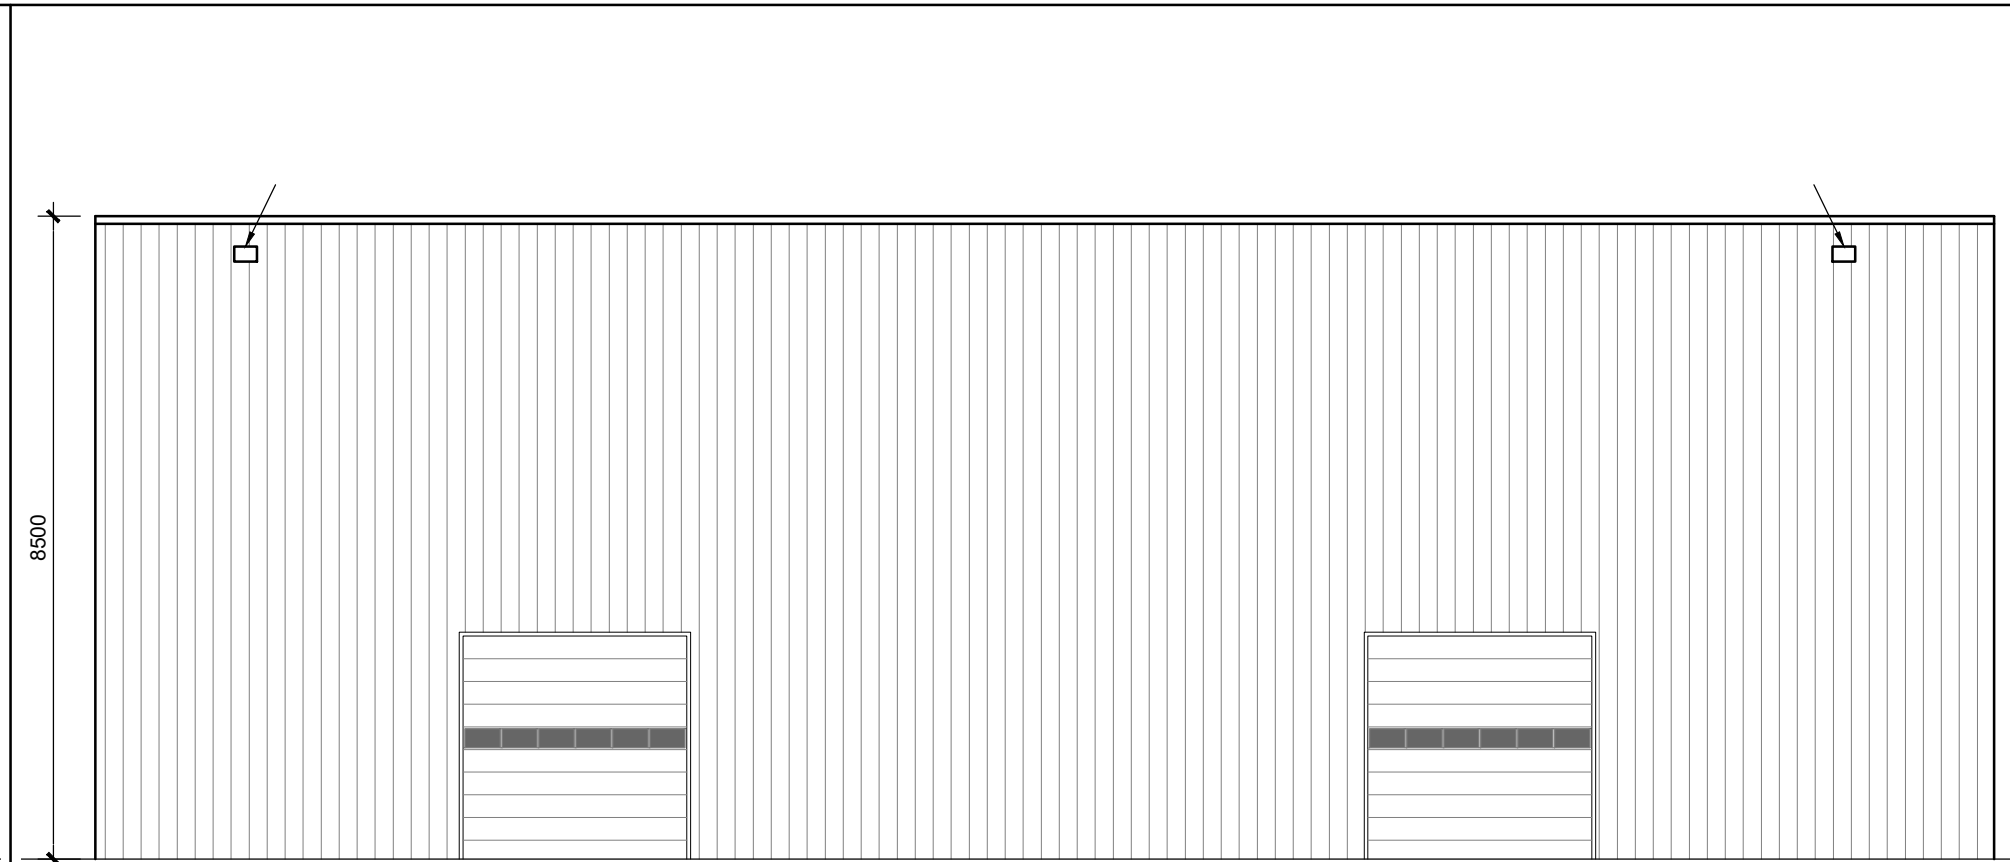

3 NORTH ELEVATION
A-005 SCALE 1:100



4 EAST ELEVATION
A-005 SCALE 1:100



5 SOUTH ELEVATION
A-005 SCALE 1:100



-		
01	ISSUED FOR SPA	08MAY25
no.	revision	date



N45 ARCHITECTURE INC.
71 Bank Street, 7th floor - Ottawa, Ontario, K1P 5N2
tel. 613.224.0095 fax 613.224.9811

project FOXRUN RICHMOND	project north	seal ONTARIO ASSOCIATION OF ARCHITECTS VLADIMIR POPOVIC LICENCE 5918
-----------------------------------	---------------	--

drawing title BREWERY BUILDING	
scale AS NOTED	drawn by NF
date MARCH 2025	checked by VP
project number 24-826	drawing number A-005
CONTRACTOR TO VERIFY ALL DIMENSIONS AND NOTIFY THE ARCHITECT OF ANY DISCREPANCIES BEFORE WORK COMMENCES. DO NOT SCALE DRAWINGS.	
revision -	