




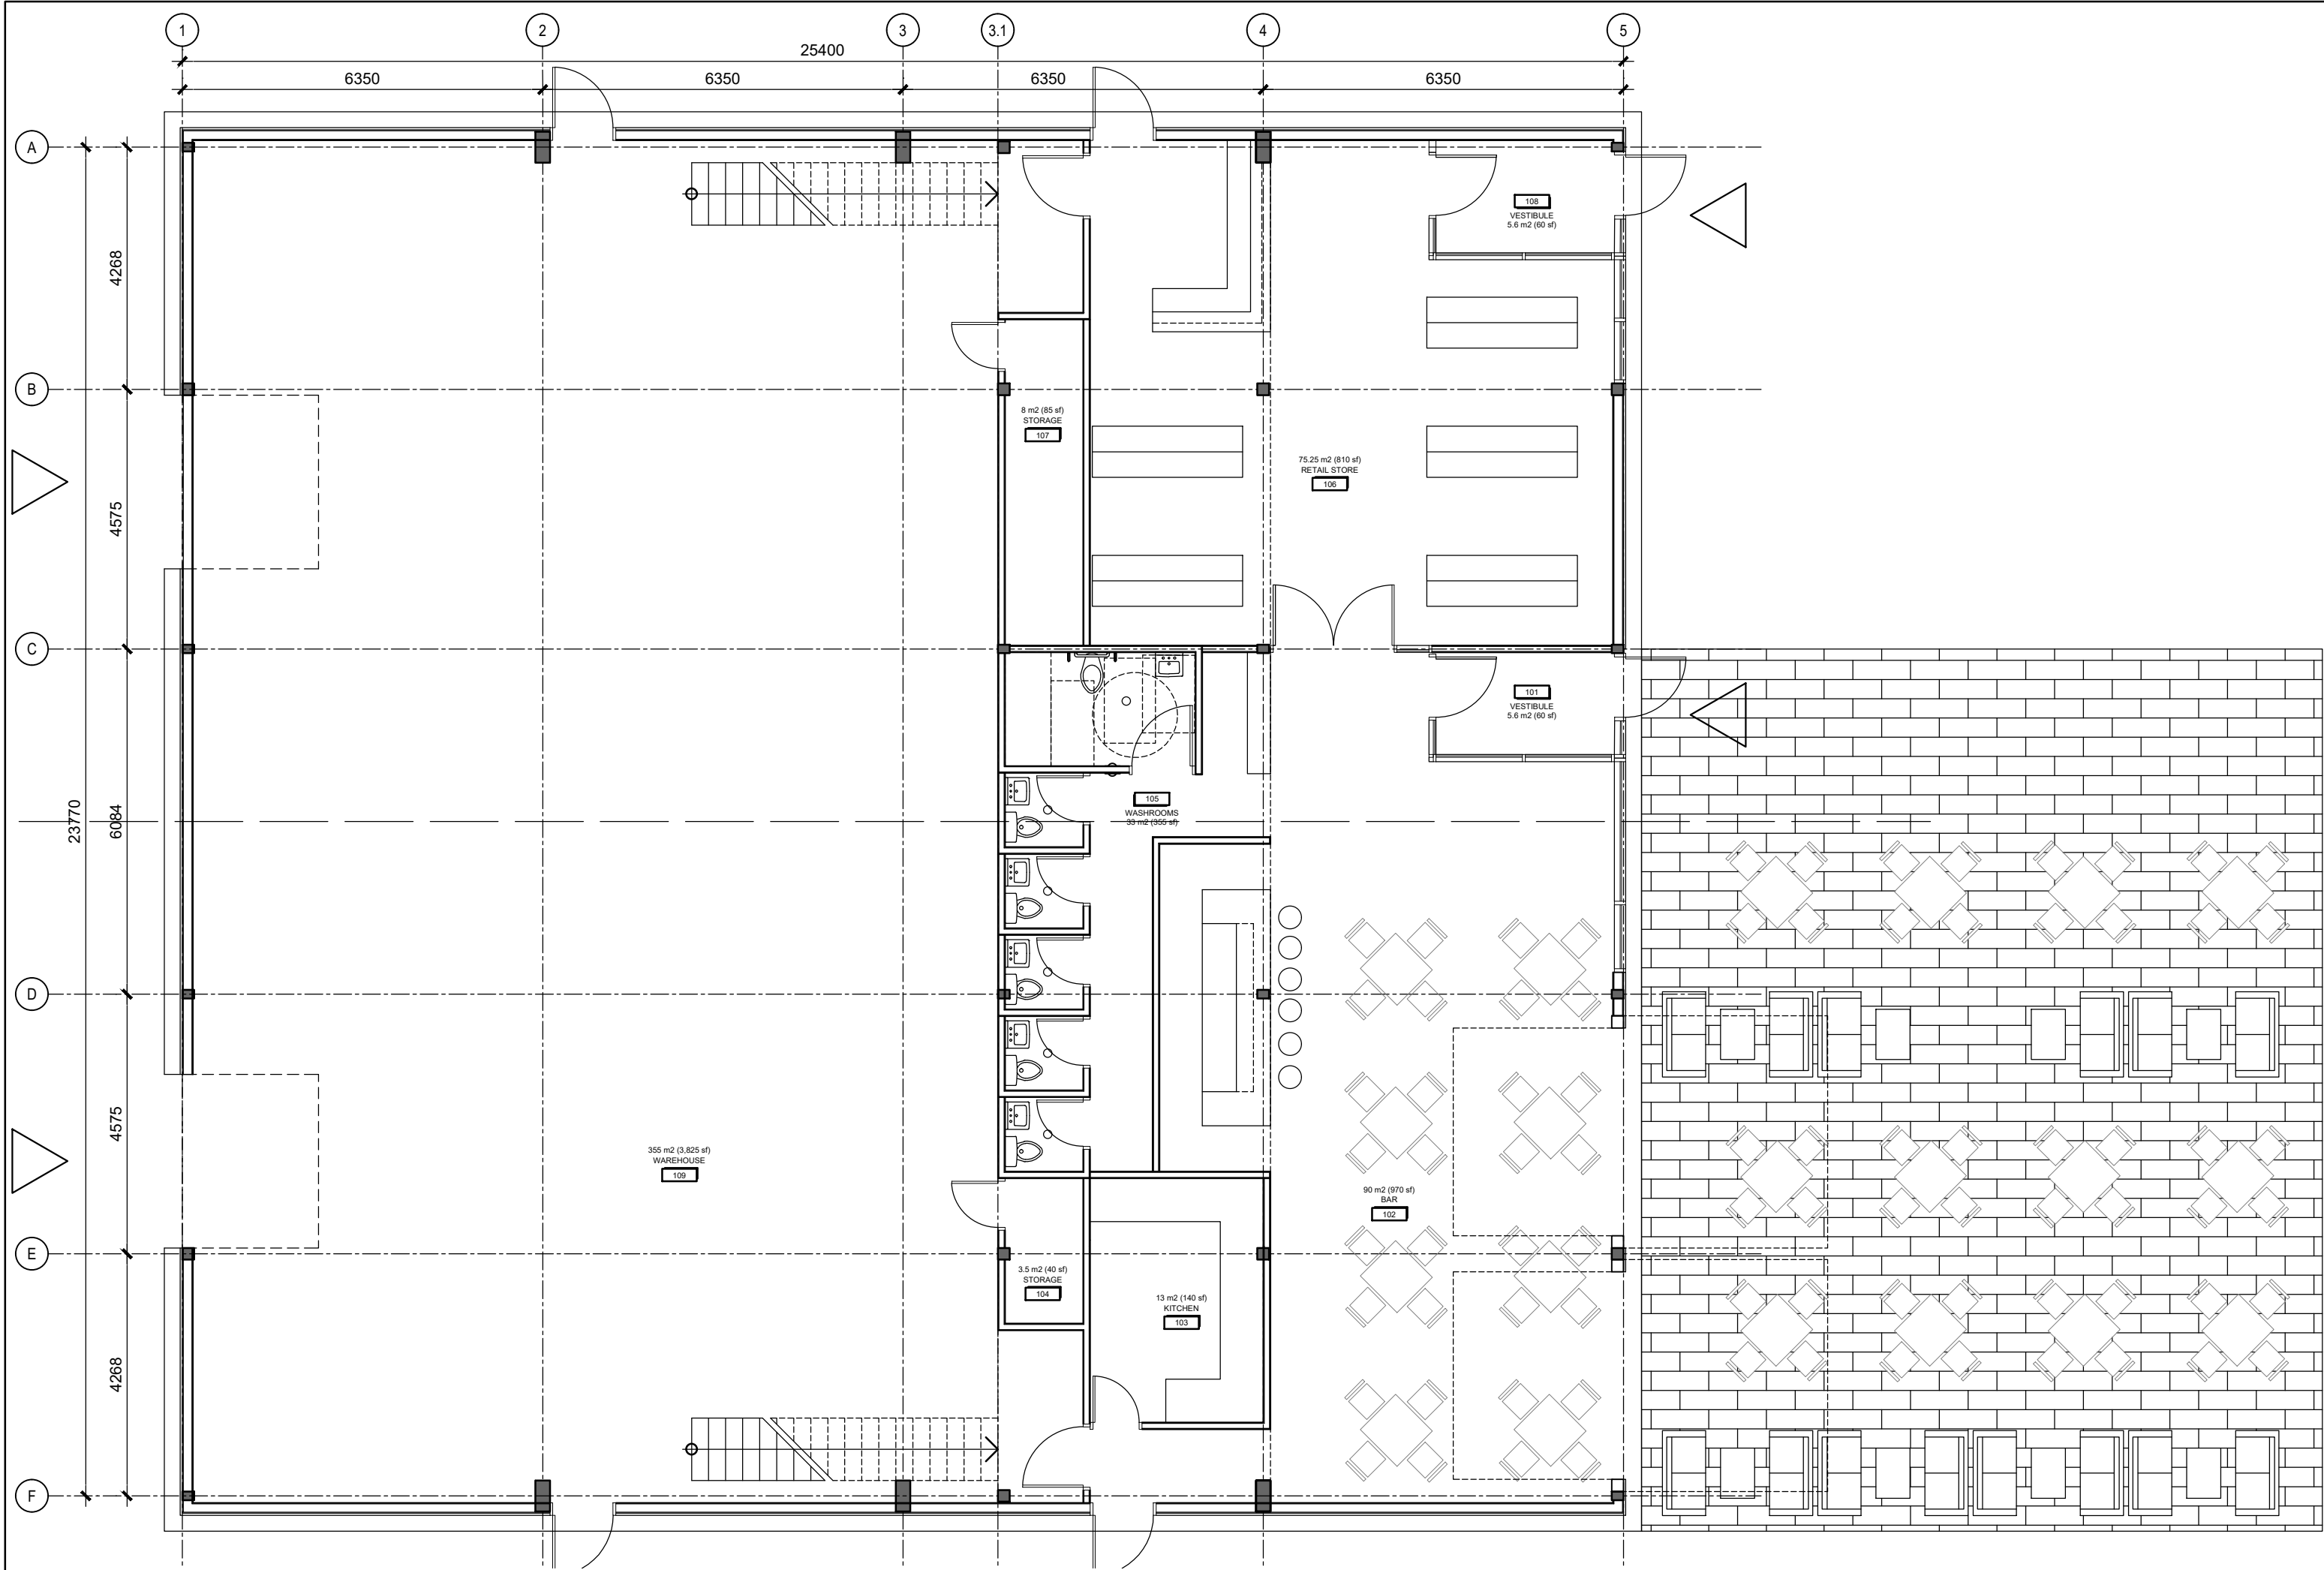

1 GROUND FLOOR PLAN
A-002 SCALE 1:100

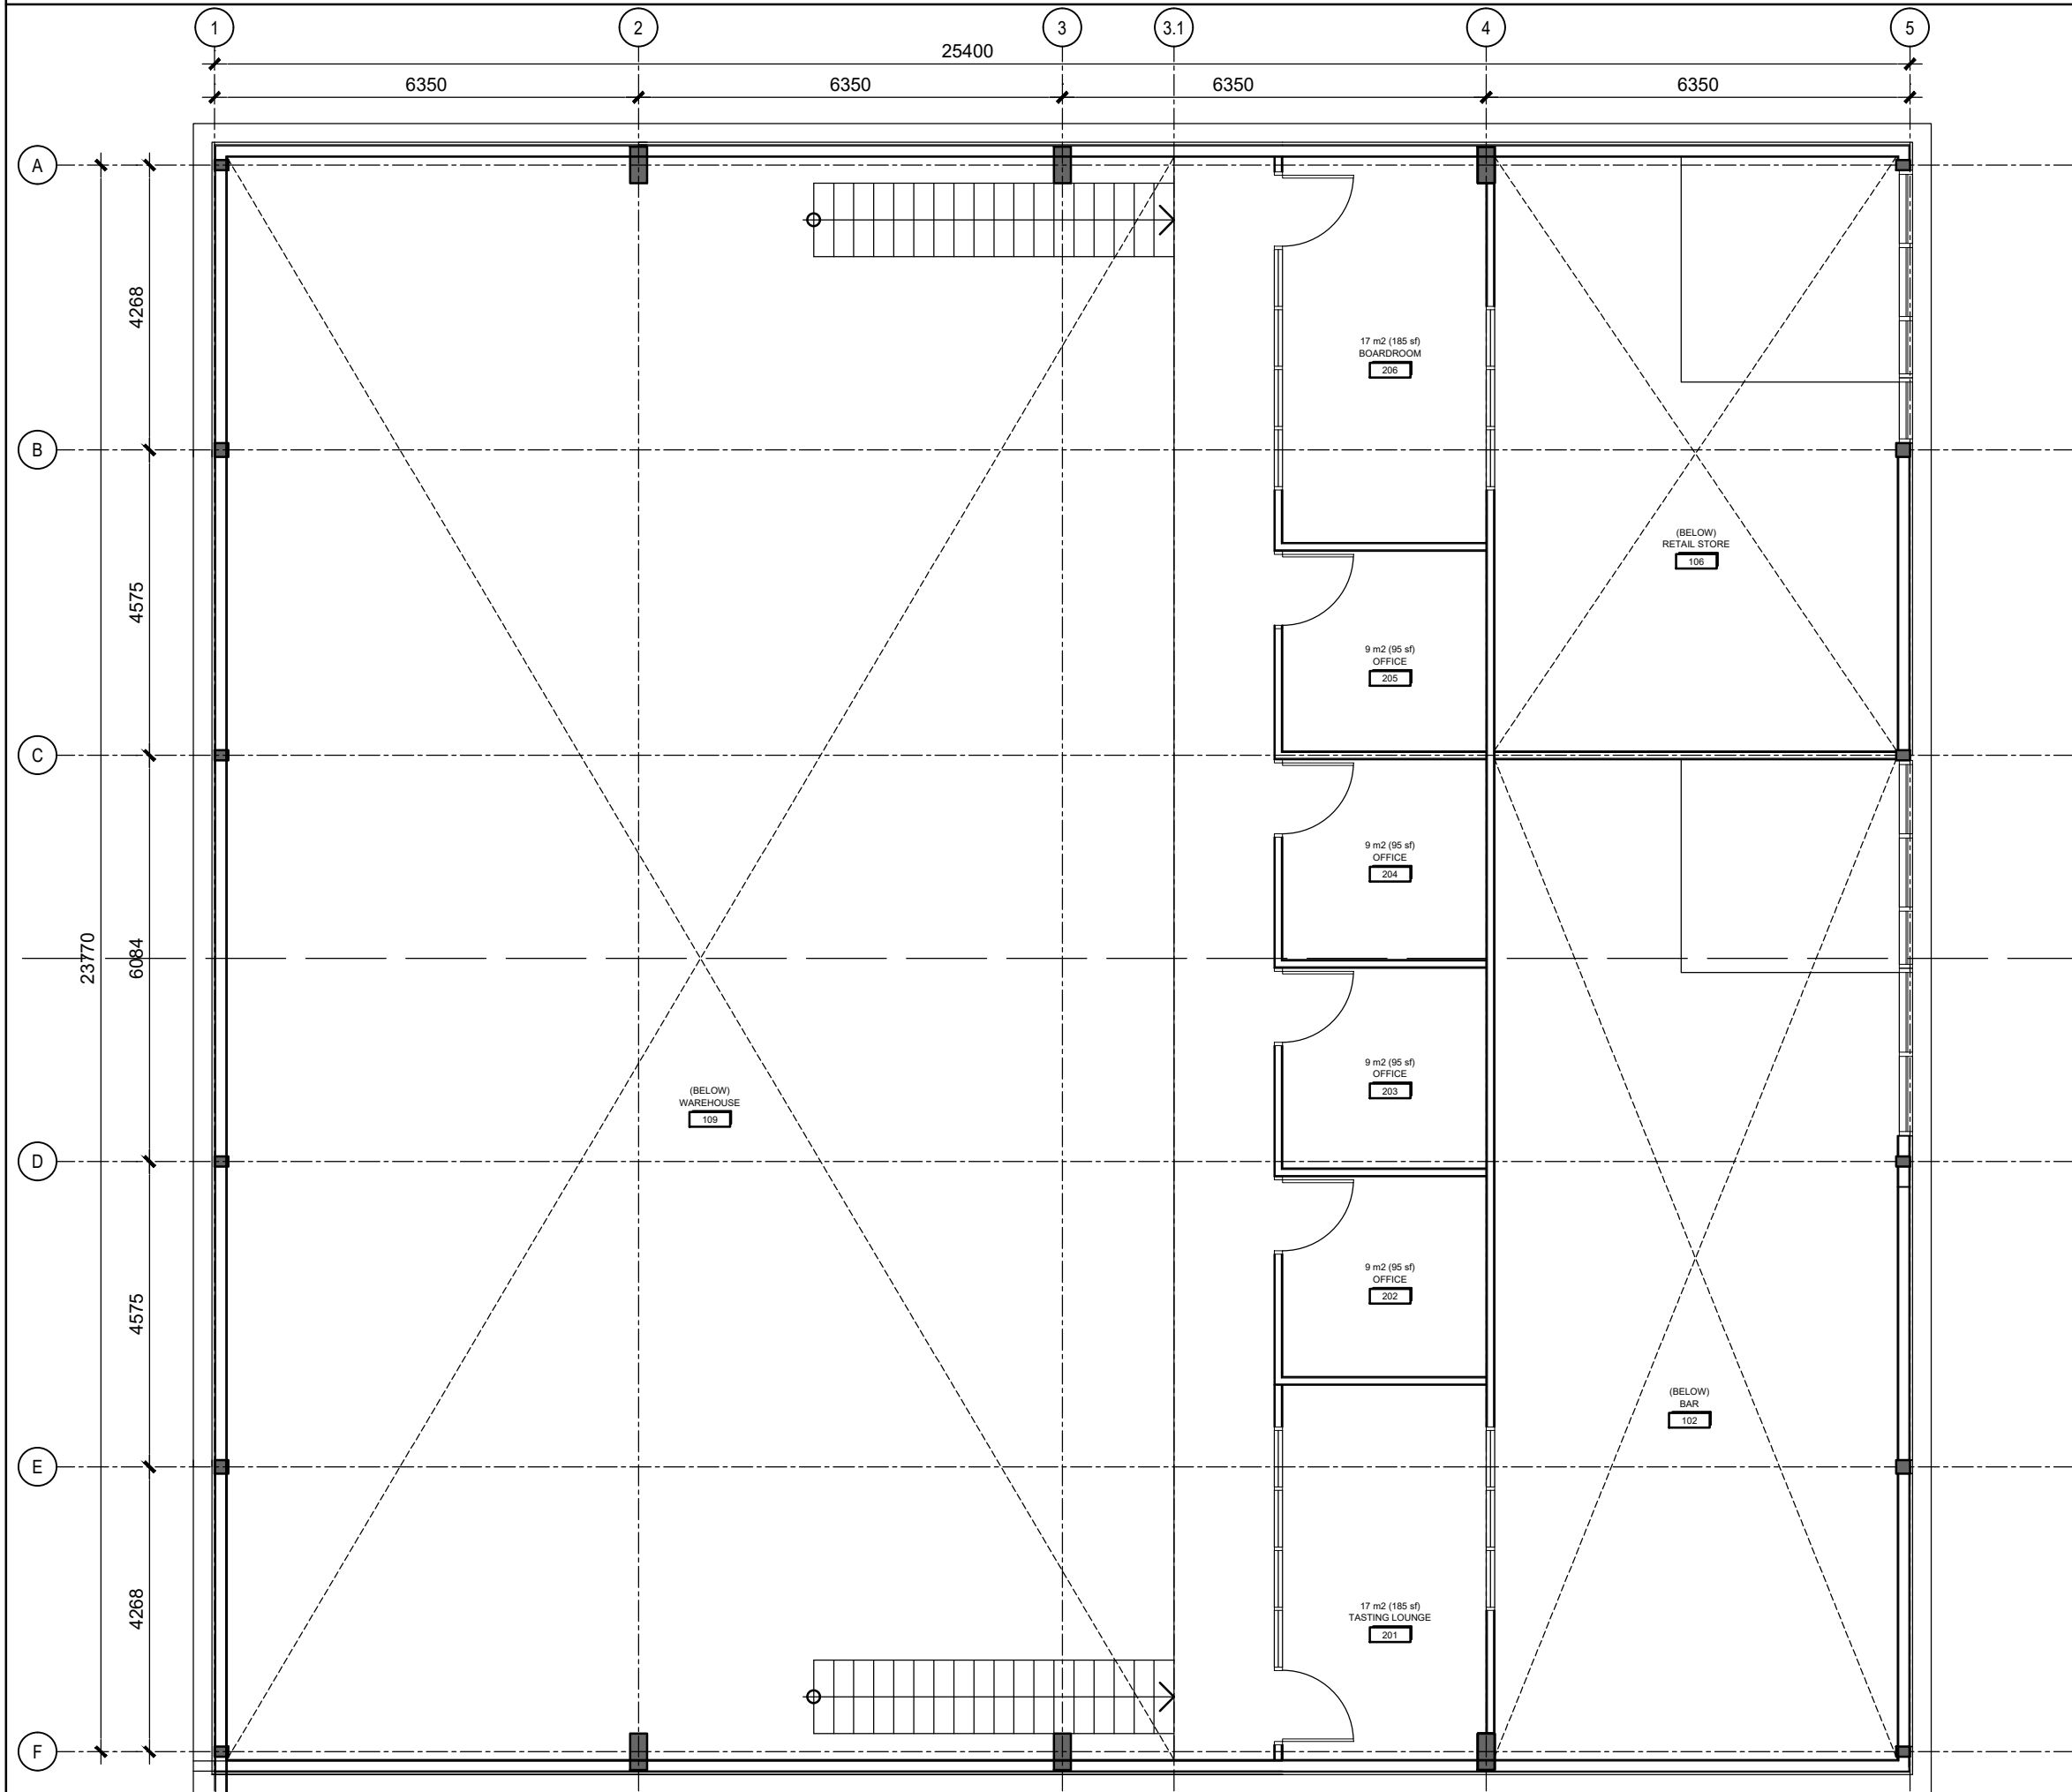

2 MEZANINNE FLOOR PLAN
A-002 SCALE 1:100

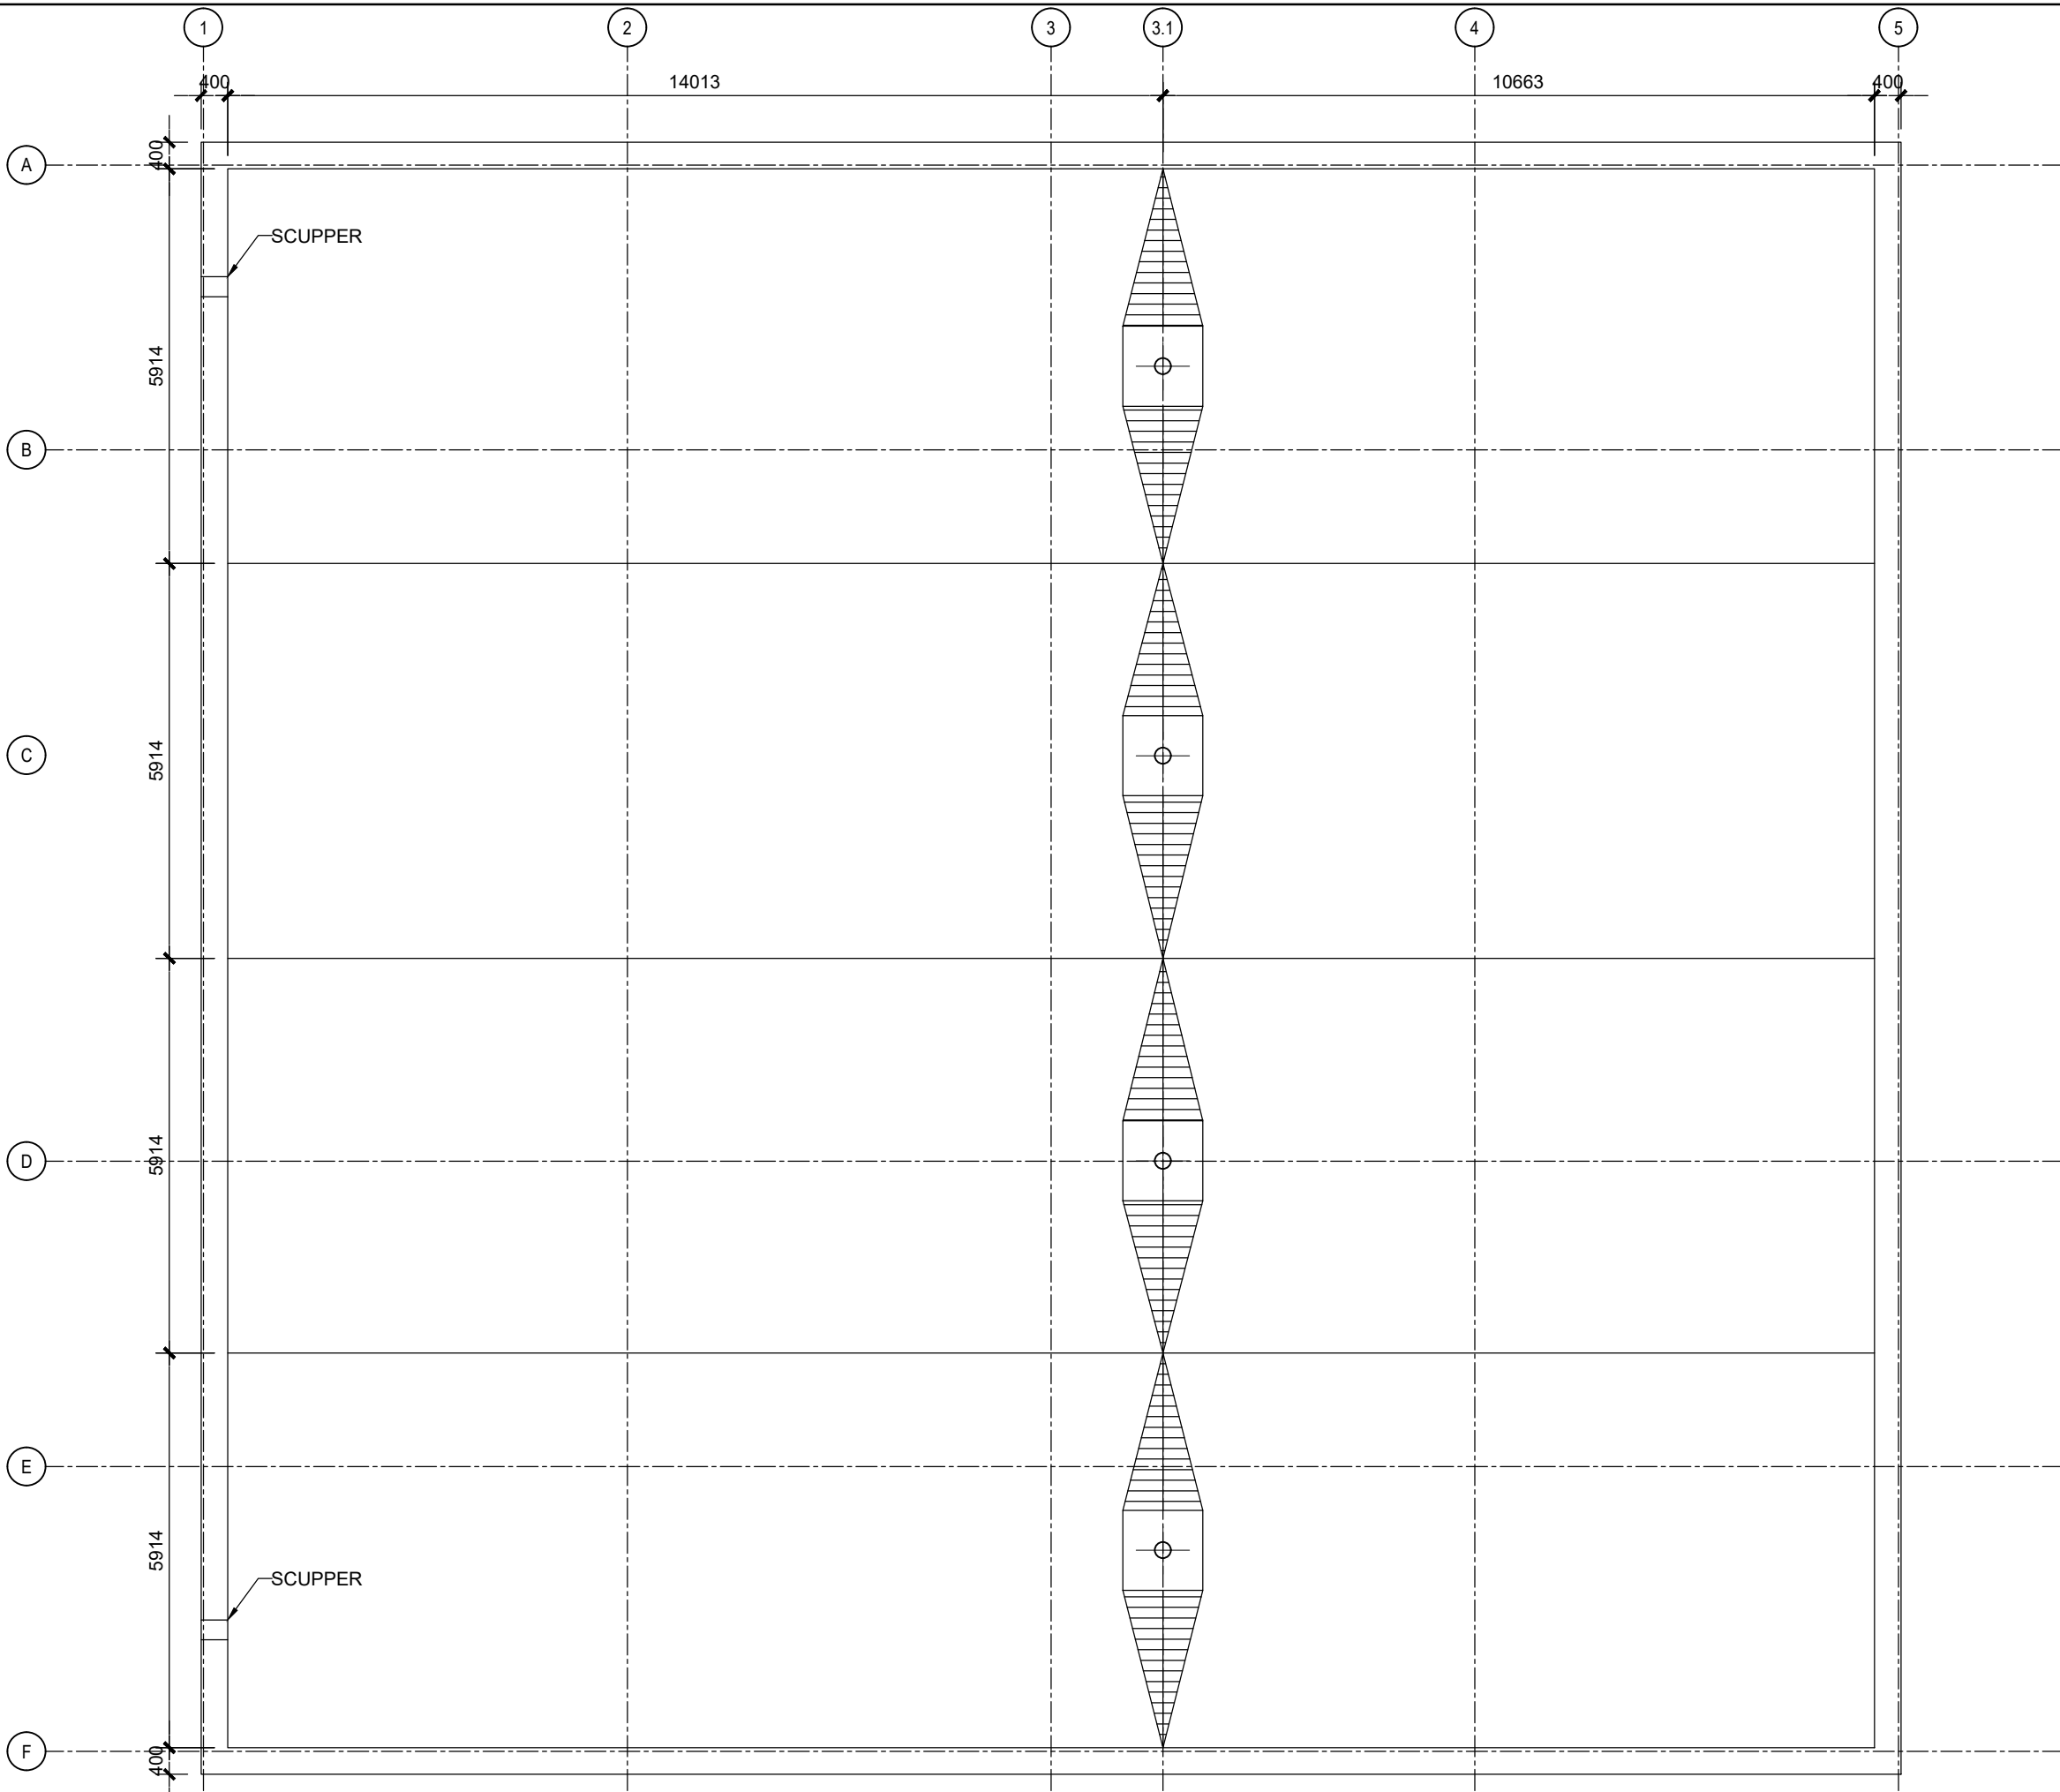

2 ROOFPLAN
A-002 SCALE 1:100



3	ISSUED FOR SPA	08MAY25
2	ISSUED FOR SITE PLAN CONTROL	19NOV24
1	ISSUED FOR SITE PLAN CONTROL	07OCT24
no.	revision	date



N45 ARCHITECTURE INC.
71 Bank Street, 7th floor - Ottawa, Ontario, K1P 5N2
tel. 613.224.0095 fax 613.224.9811

project FOXRUN RICHMOND	project north	seal
5923 OTTAWA STREET OTTAWA, ON		

drawing title FLOOR PLANS	scale AS NOTED	drawn by NF
	date OCT 2022	checked by VP
project number 24-826	drawing number A-002	revision -
CONTRACTOR TO VERIFY ALL DIMENSIONS AND NOTIFY THE ARCHITECT OF ANY DISCREPANCIES BEFORE WORK COMMENCES. DO NOT SCALE DRAWINGS.		