




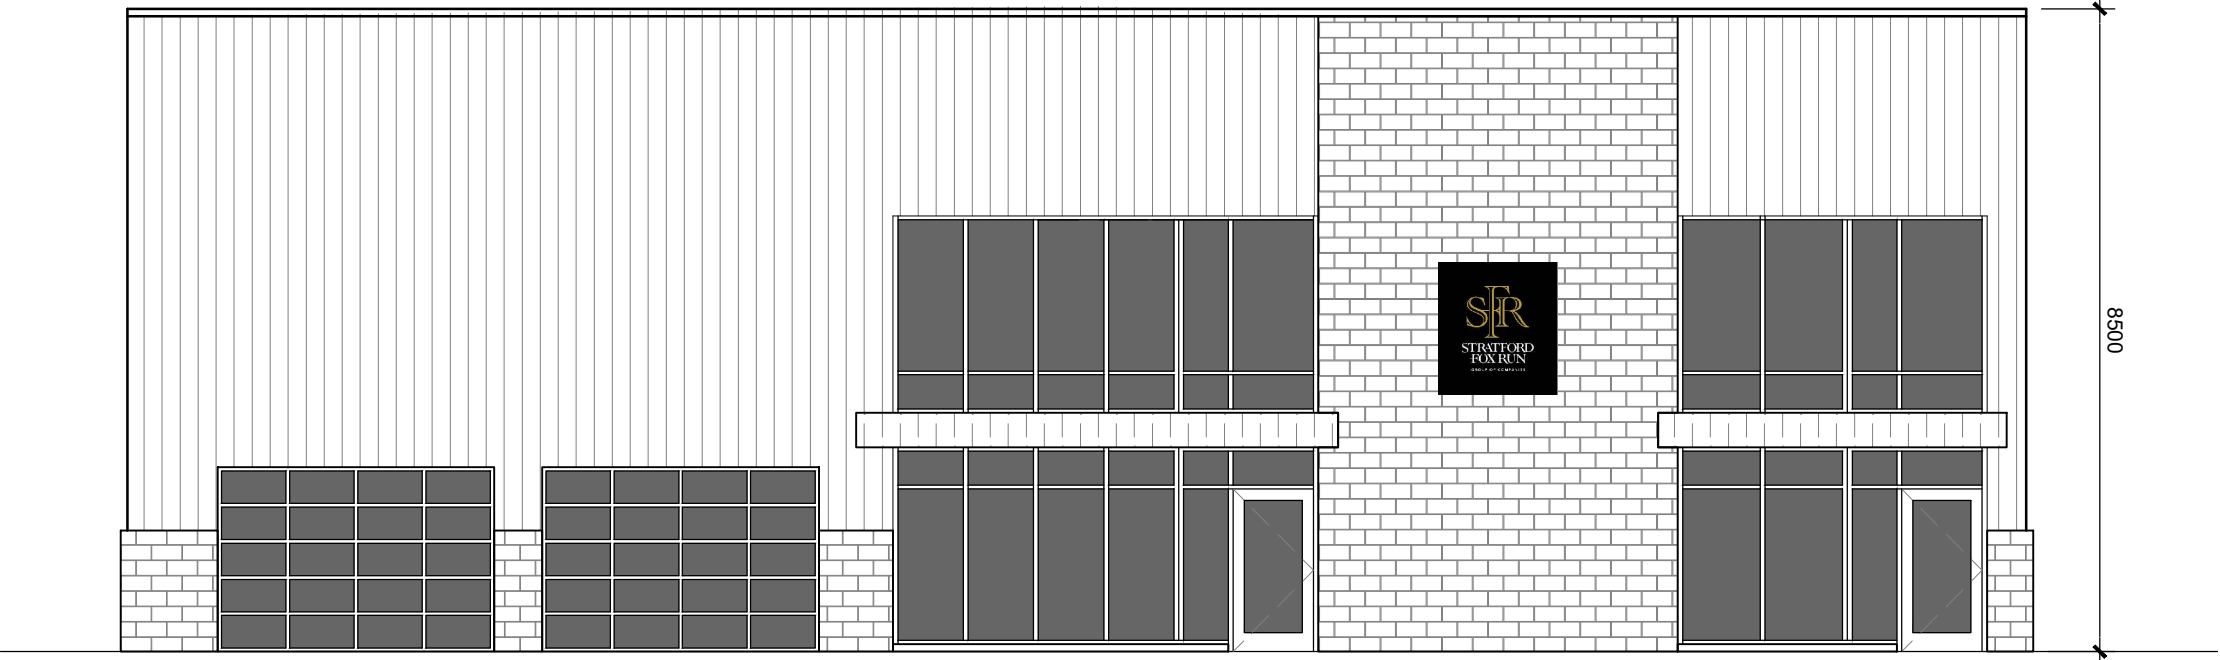


1 SOUTH ELEVATION
A-003 SCALE 1:100

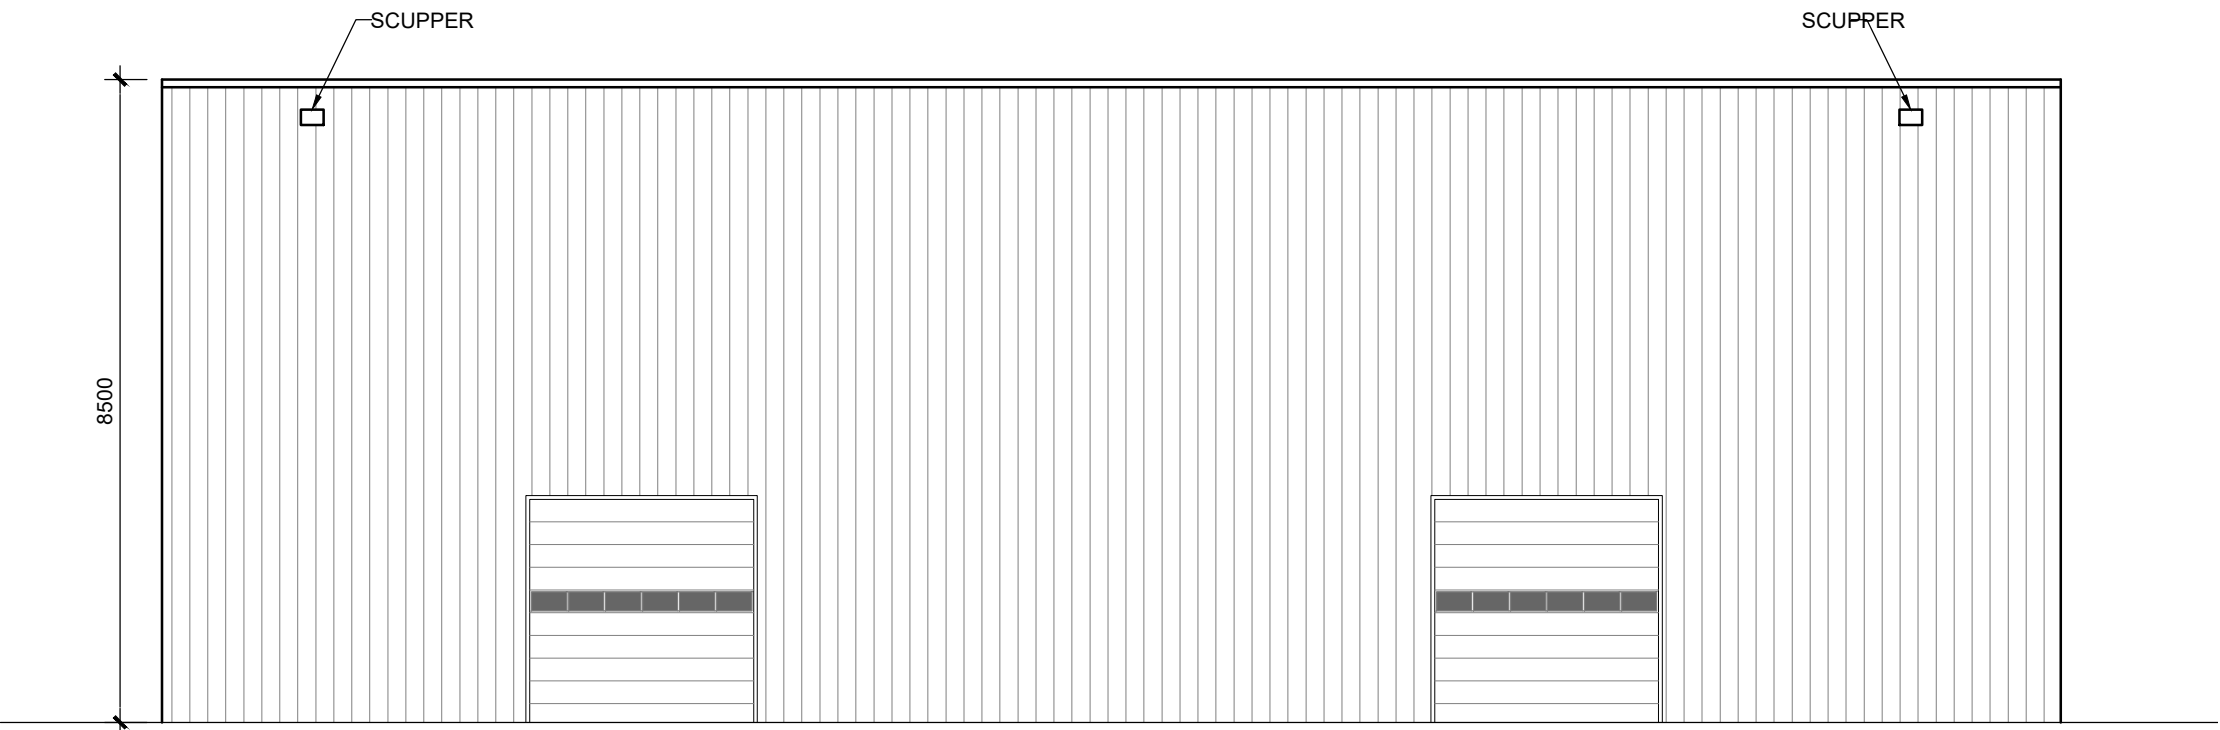


2 NORTH ELEVATION
A-003 SCALE 1:100

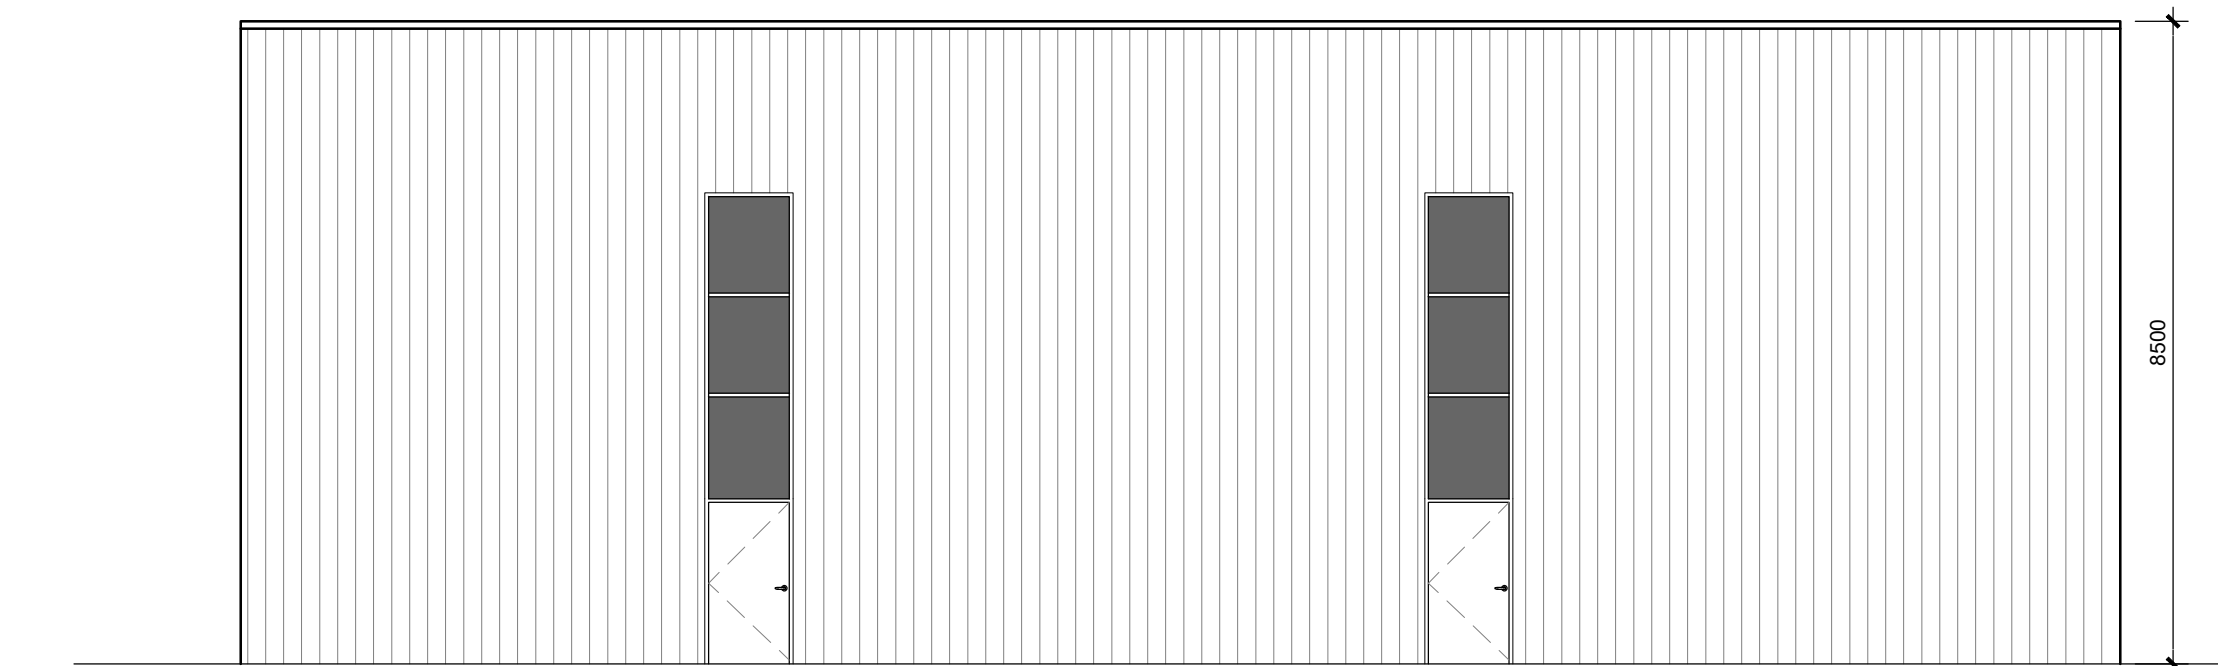


3 EAST ELEVATION
A-003 SCALE 1:100

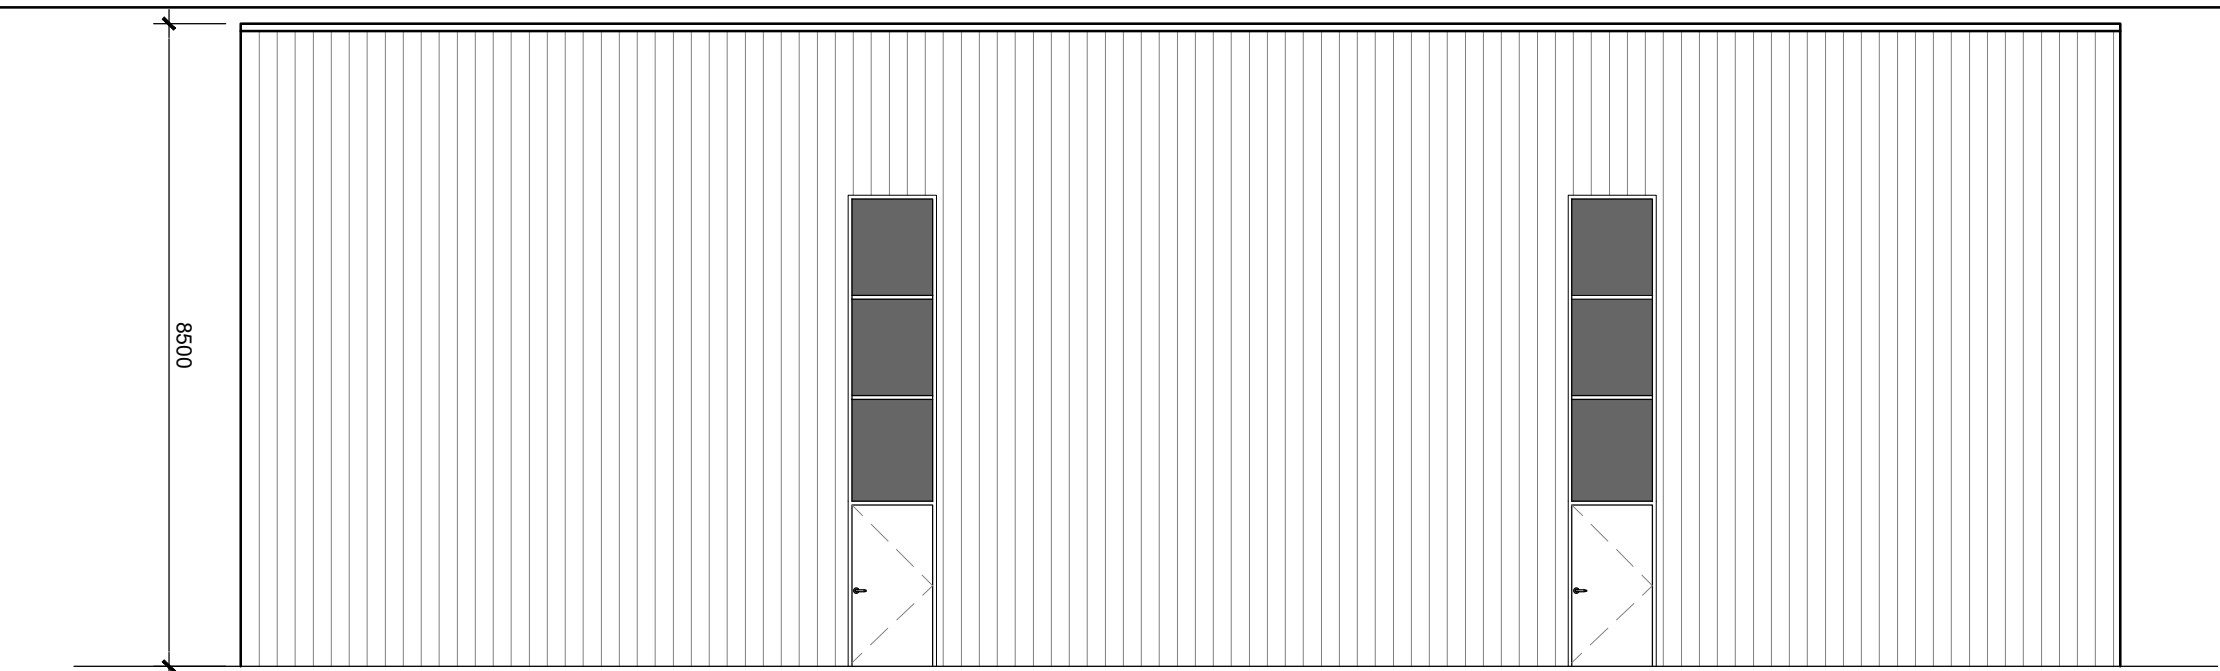


4 WEST ELEVATION
A-003 SCALE 1:100

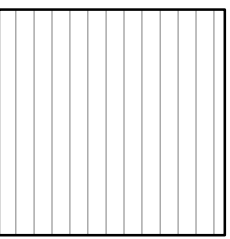


METAL SIDING

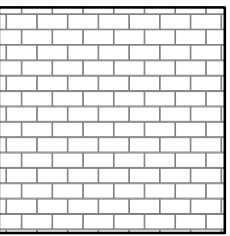

STONE VENEER
(ARTIFICIAL)

 

GLAZING

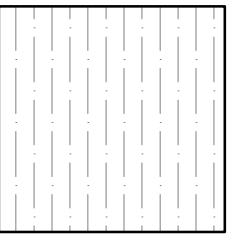

ALUMINUM



STRATFORD
FOX RUN
GROUP OF COMPANIES

OWNER:
99117756 CANADA INC. c/o JACK GULAS
411 LEGGET DRIVE, SUITE 710, OTTAWA, ONTARIO, K2K 3C9

3	ISSUED FOR SPA	31JUL25
2	ISSUED FOR SITE PLAN CONTROL	19NOV24
1	ISSUED FOR SITE PLAN CONTROL	07OCT24
no.	revision	date



N45 ARCHITECTURE INC.

71 Bank Street, 7th floor - Ottawa, Ontario, K1P 5N2
tel. 613.224.0095 fax 613.224.9811

project
FOXRUN RICHMOND

5923 OTTAWA STREET
OTTAWA, ON

project north	seal
---------------	----------

drawing title
BUILDING ELEVATIONS

scale AS NOTED	drawn by NF
date OCT 2022	checked by VP
project number 24-826	drawing number A-003

CONTRACTOR TO VERIFY ALL DIMENSIONS
AND NOTIFY THE ARCHITECT OF ANY
DISCREPANCIES BEFORE WORK COMMENCES.
DO NOT SCALE DRAWINGS.

revision
-