
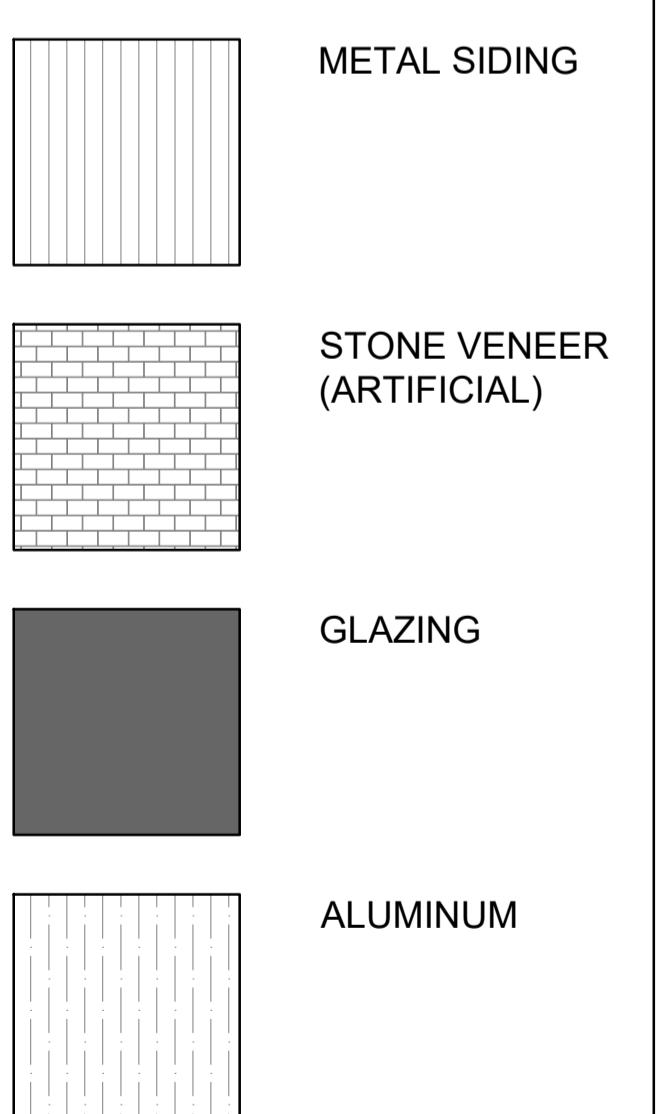


OWNER:
99117756 CANADA INC. c/o JACK GULAS
411 LEGGET DRIVE, SUITE 710, OTTAWA, ONTARIO, K2K 3C9

-		
1	ISSUED FOR SPA	31JUL25
no.	revision	date

 **N45 ARCHITECTURE INC.**

71 Bank Street, 7th floor - Ottawa, Ontario, K1P 5N2
tel. 613.224.0095 fax 613.224.9811

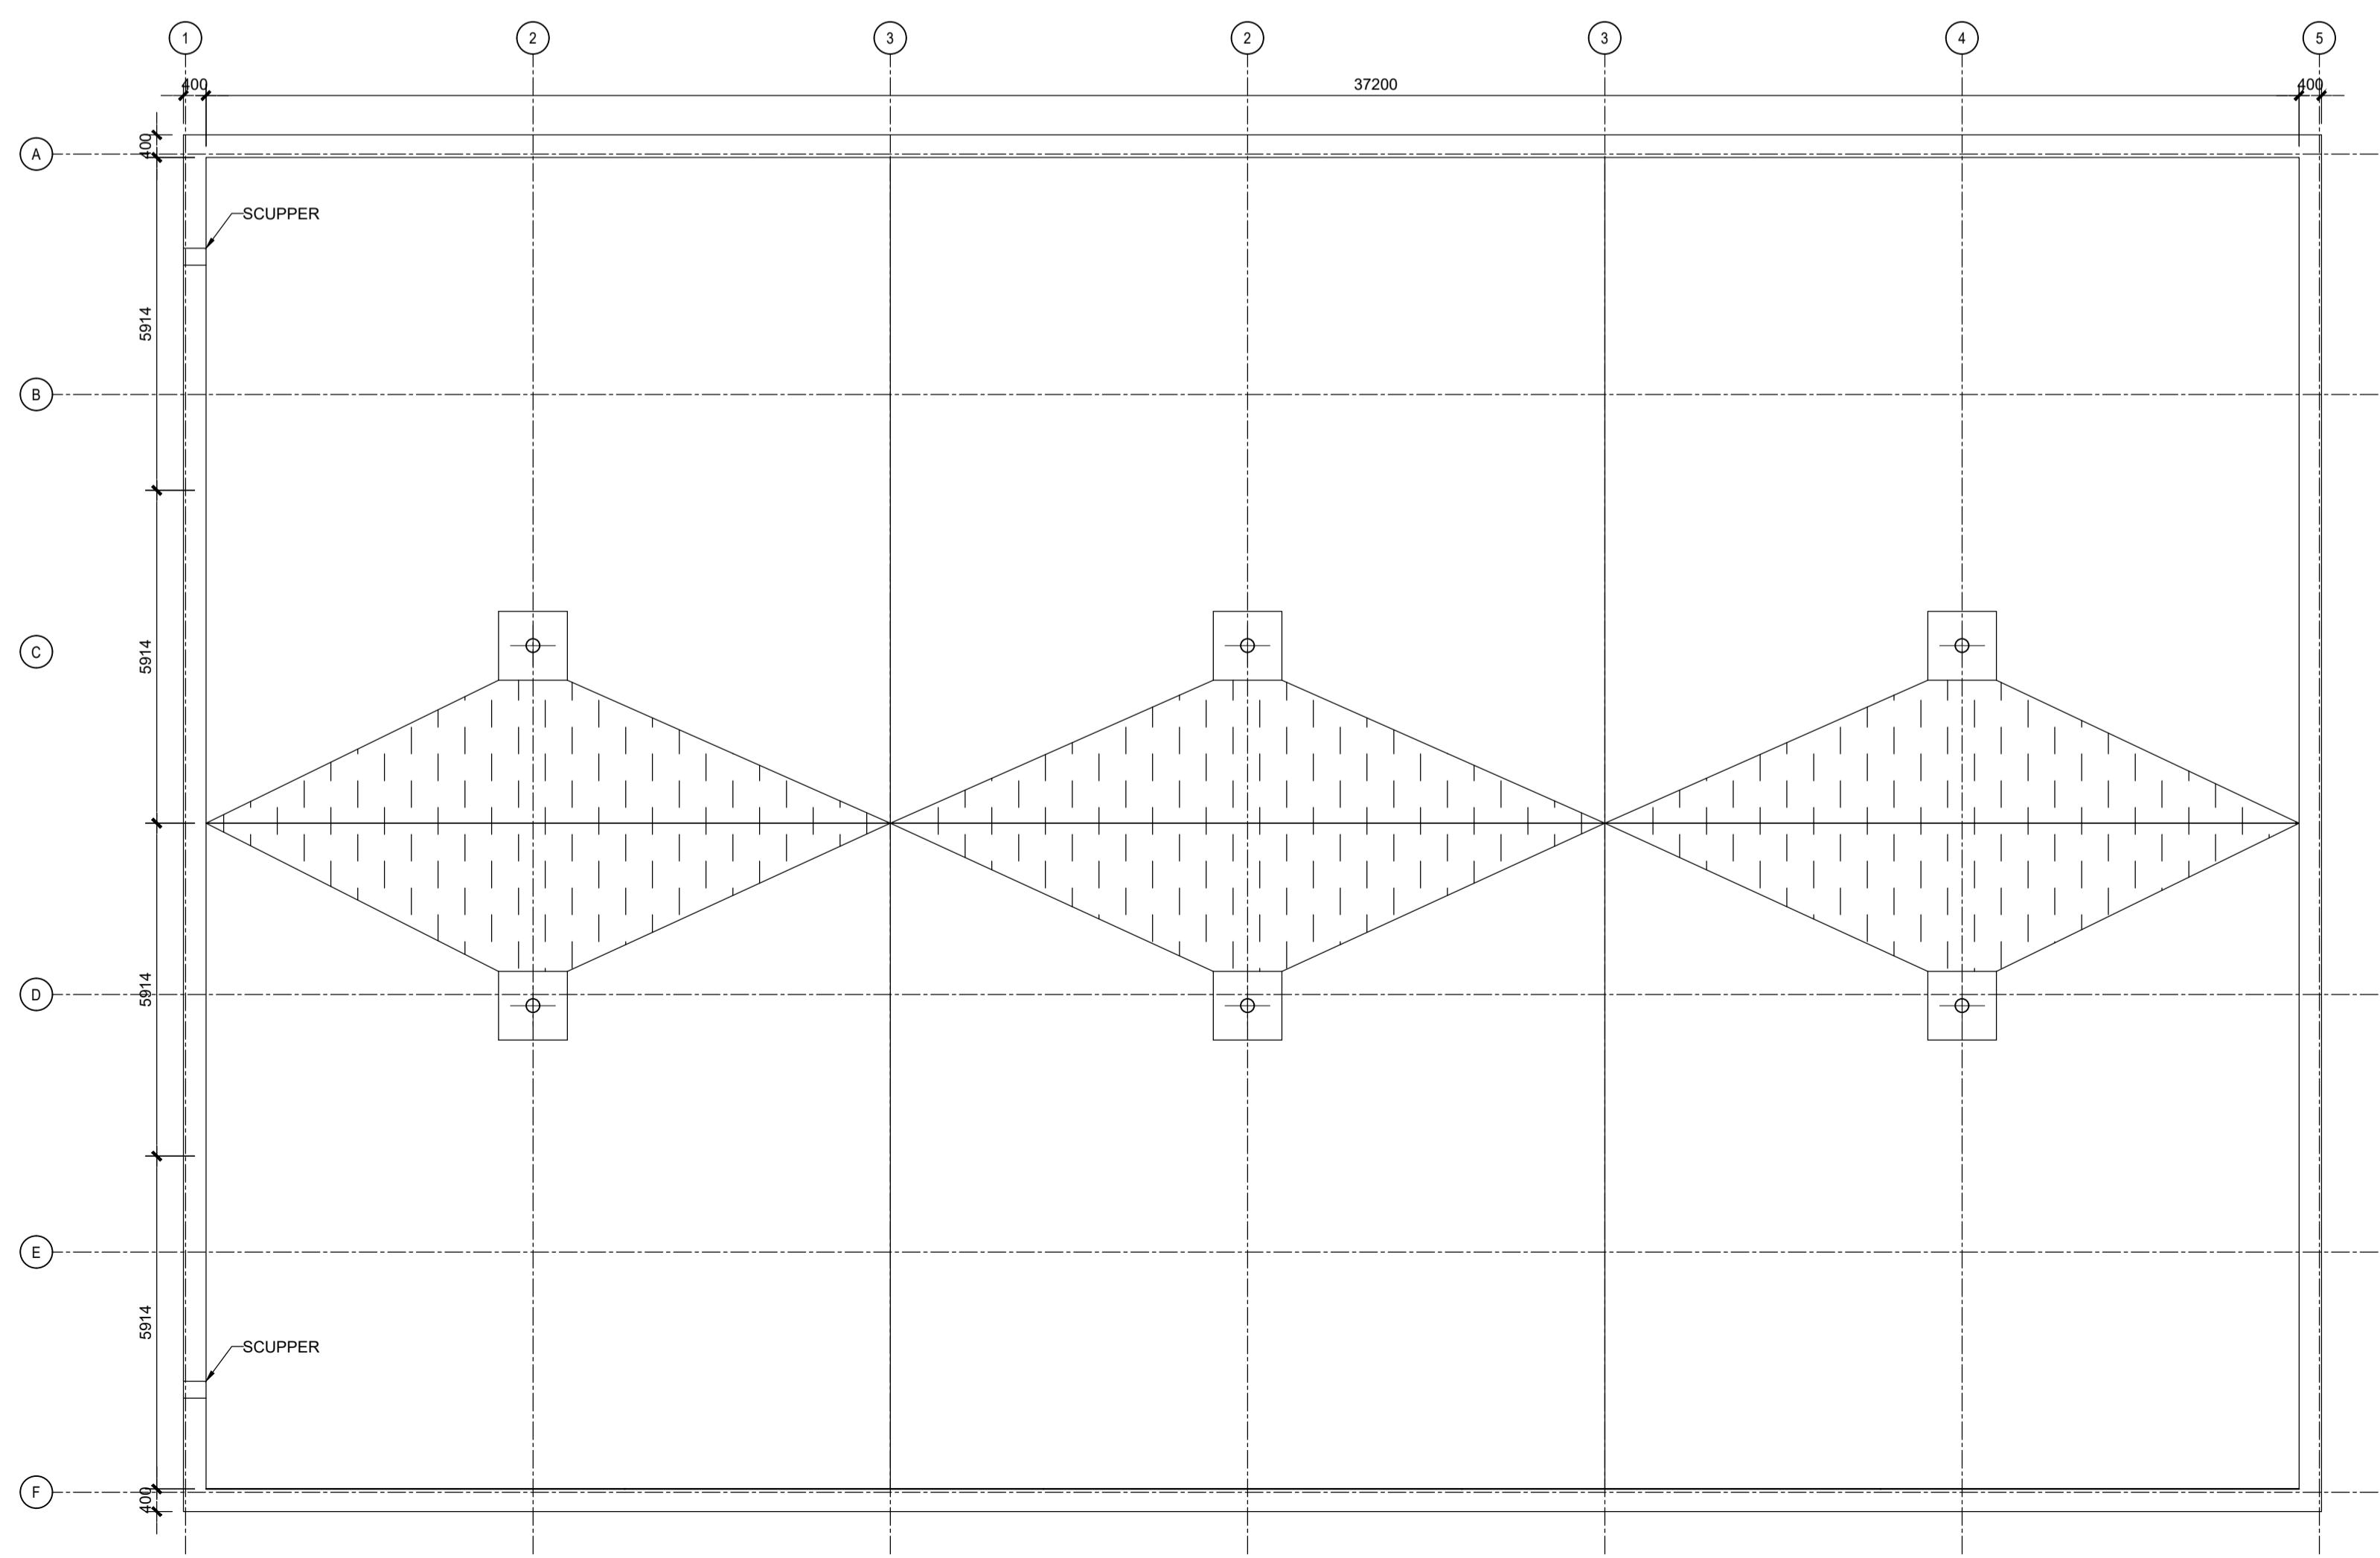

project
FOXRUN RICHMOND

5923 OTTAWA STREET
OTTAWA, ON

project north	seal ONTARIO ASSOCIATION of ARCHITECTS VLADIMIR POPOVIC LICENCE 5918
---------------	--

drawing title
**BREWERY BUILDING
ELEVATIONS, ROOF PLAN**

scale AS NOTED	drawn by NF
date MARCH 2025	checked by VP
project number 24-826	drawing number A-005
CONTRACTOR TO VERIFY ALL DIMENSIONS AND NOTIFY THE ARCHITECT OF ANY DISCREPANCIES BEFORE WORK COMMENCES. DO NOT SCALE DRAWINGS.	revision -