




-		
01	ISSUED FOR SPA	08MAY25
no.	revision	date




N45 ARCHITECTURE INC.
71 Bank Street, 7th floor - Ottawa, Ontario, K1P 5N2
tel. 613.224.0095 fax 613.224.9811

project FOXRUN RICHMOND	
5923 OTTAWA STREET OTTAWA, ON	
project north	seal

drawing title BREWERY BUILDING	
scale AS NOTED	drawn by NF
date MARCH 2025	checked by VP
project number 24-826	drawing number A-004
CONTRACTOR TO VERIFY ALL DIMENSIONS AND NOTIFY THE ARCHITECT OF ANY DISCREPANCIES BEFORE WORK COMMENCES. DO NOT SCALE DRAWINGS.	
revision -	

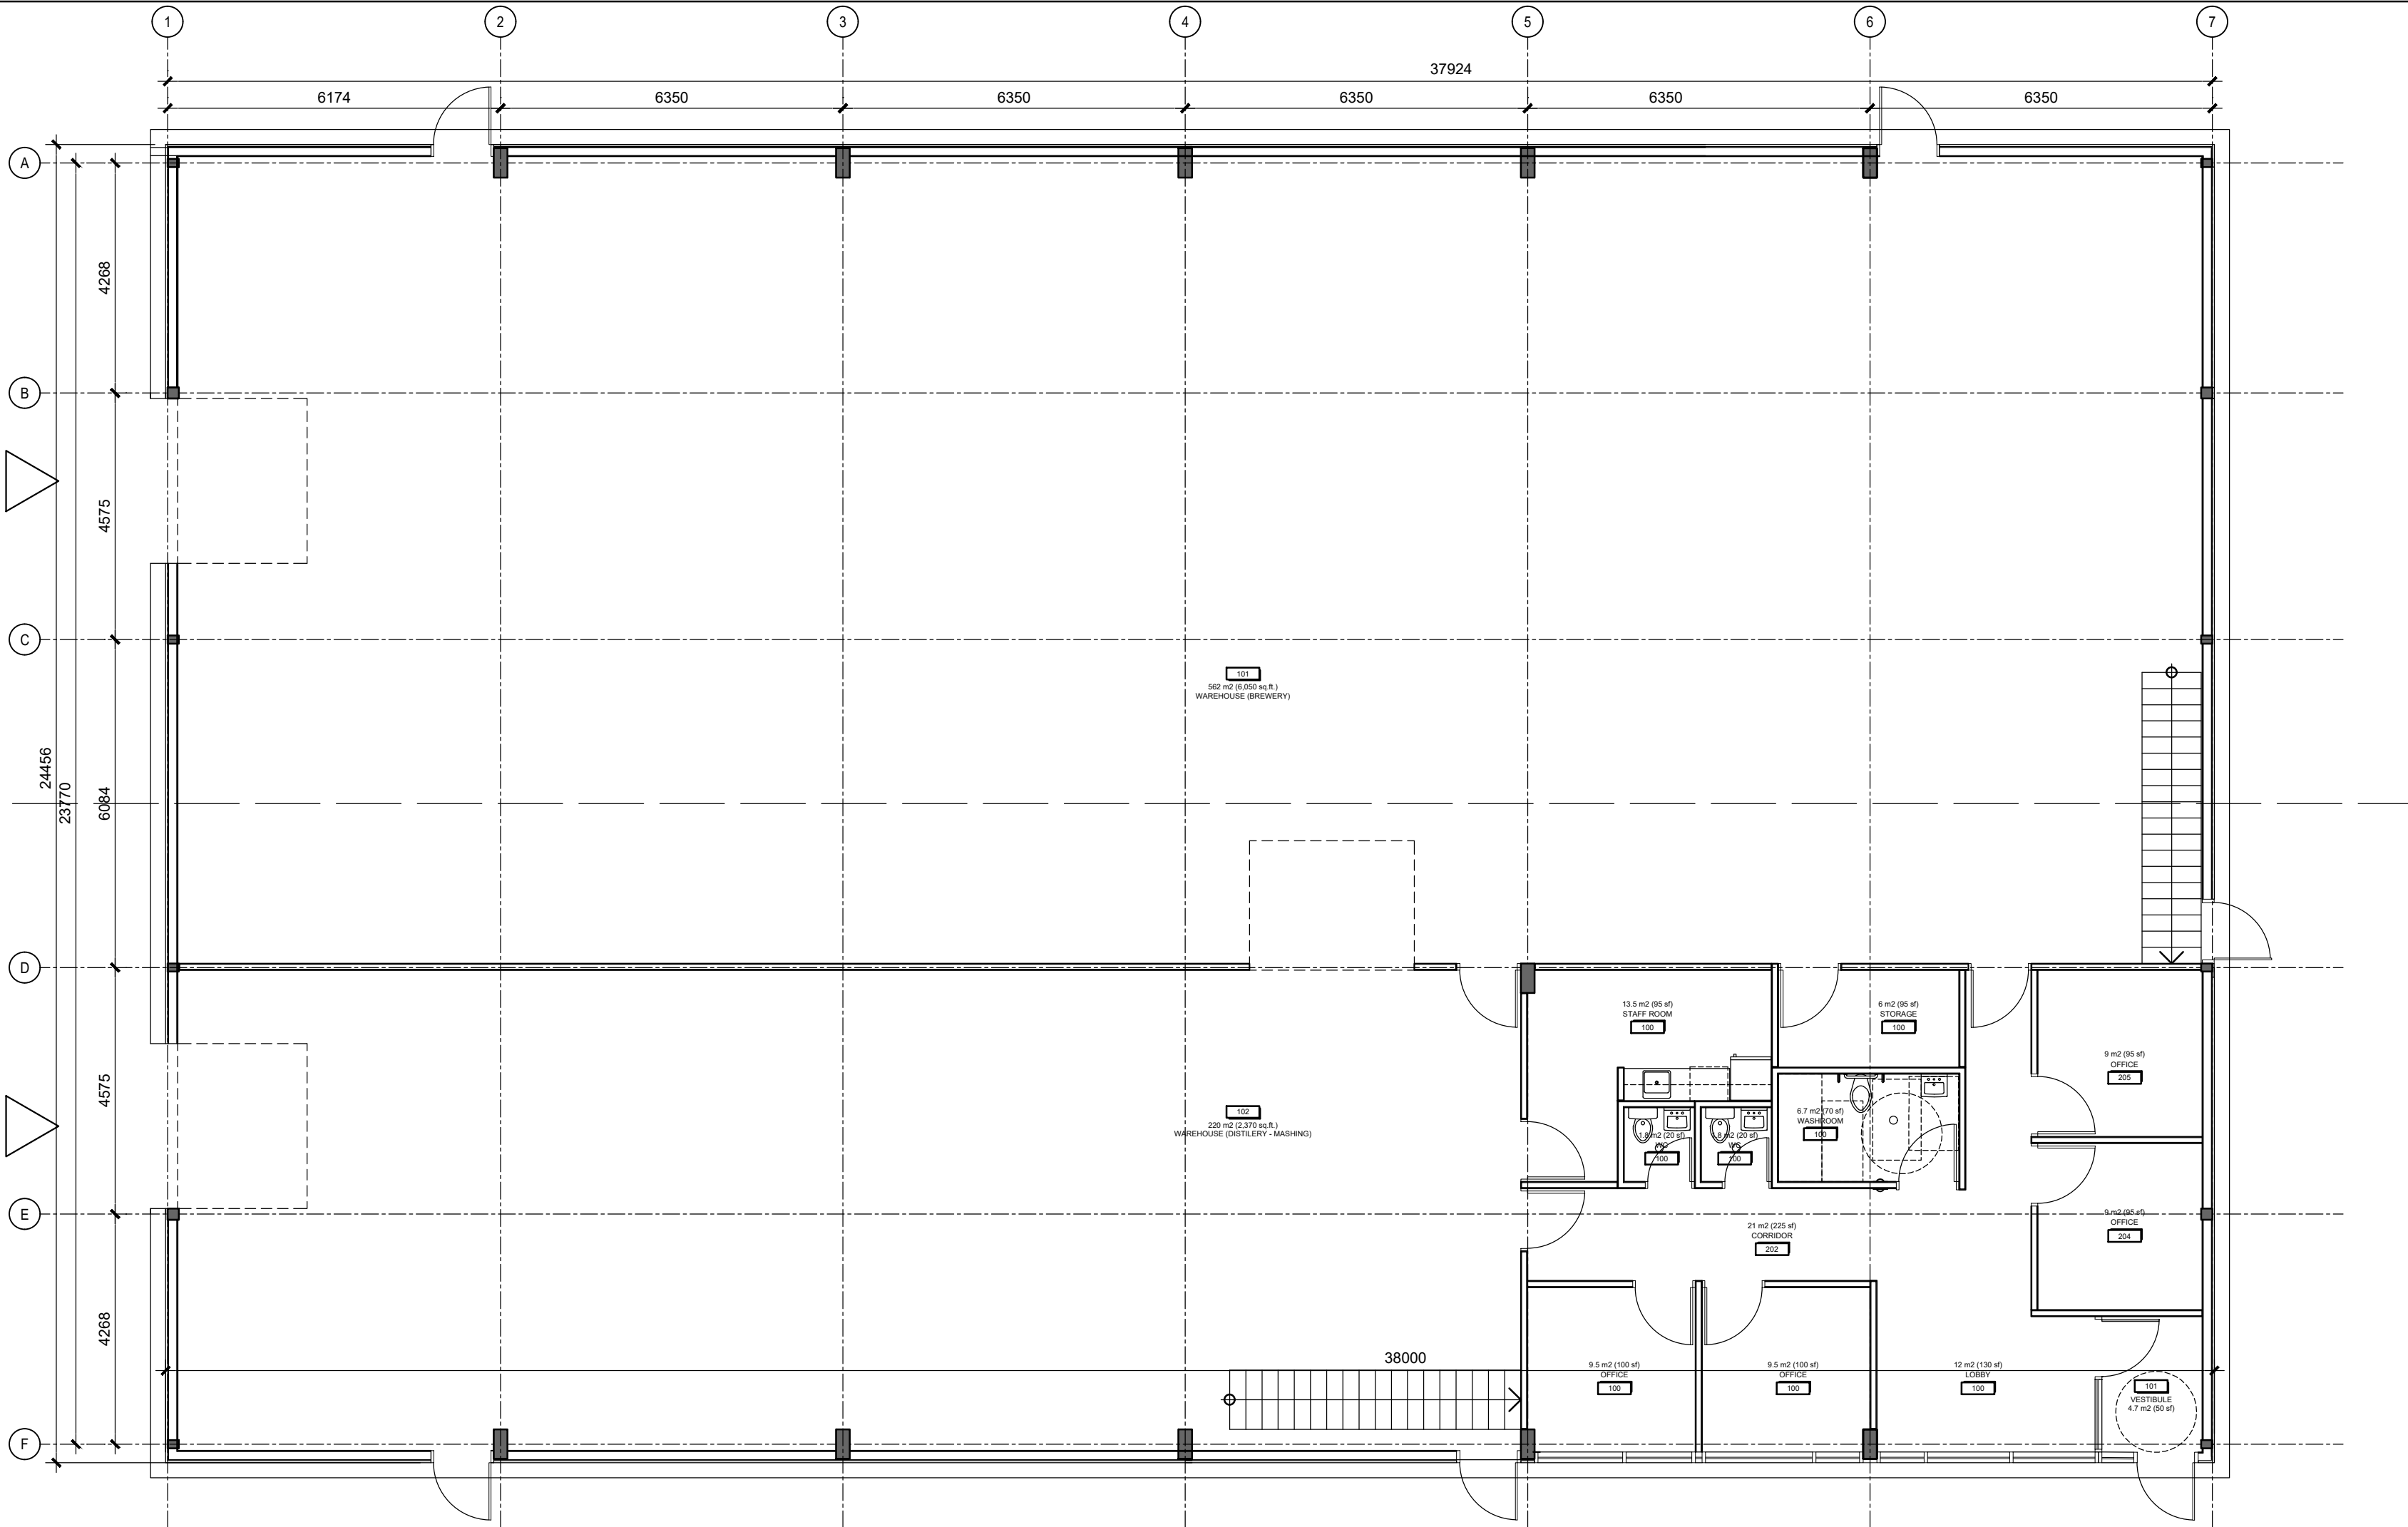

1 GROUND FLOOR PLAN
SCALE 1:100

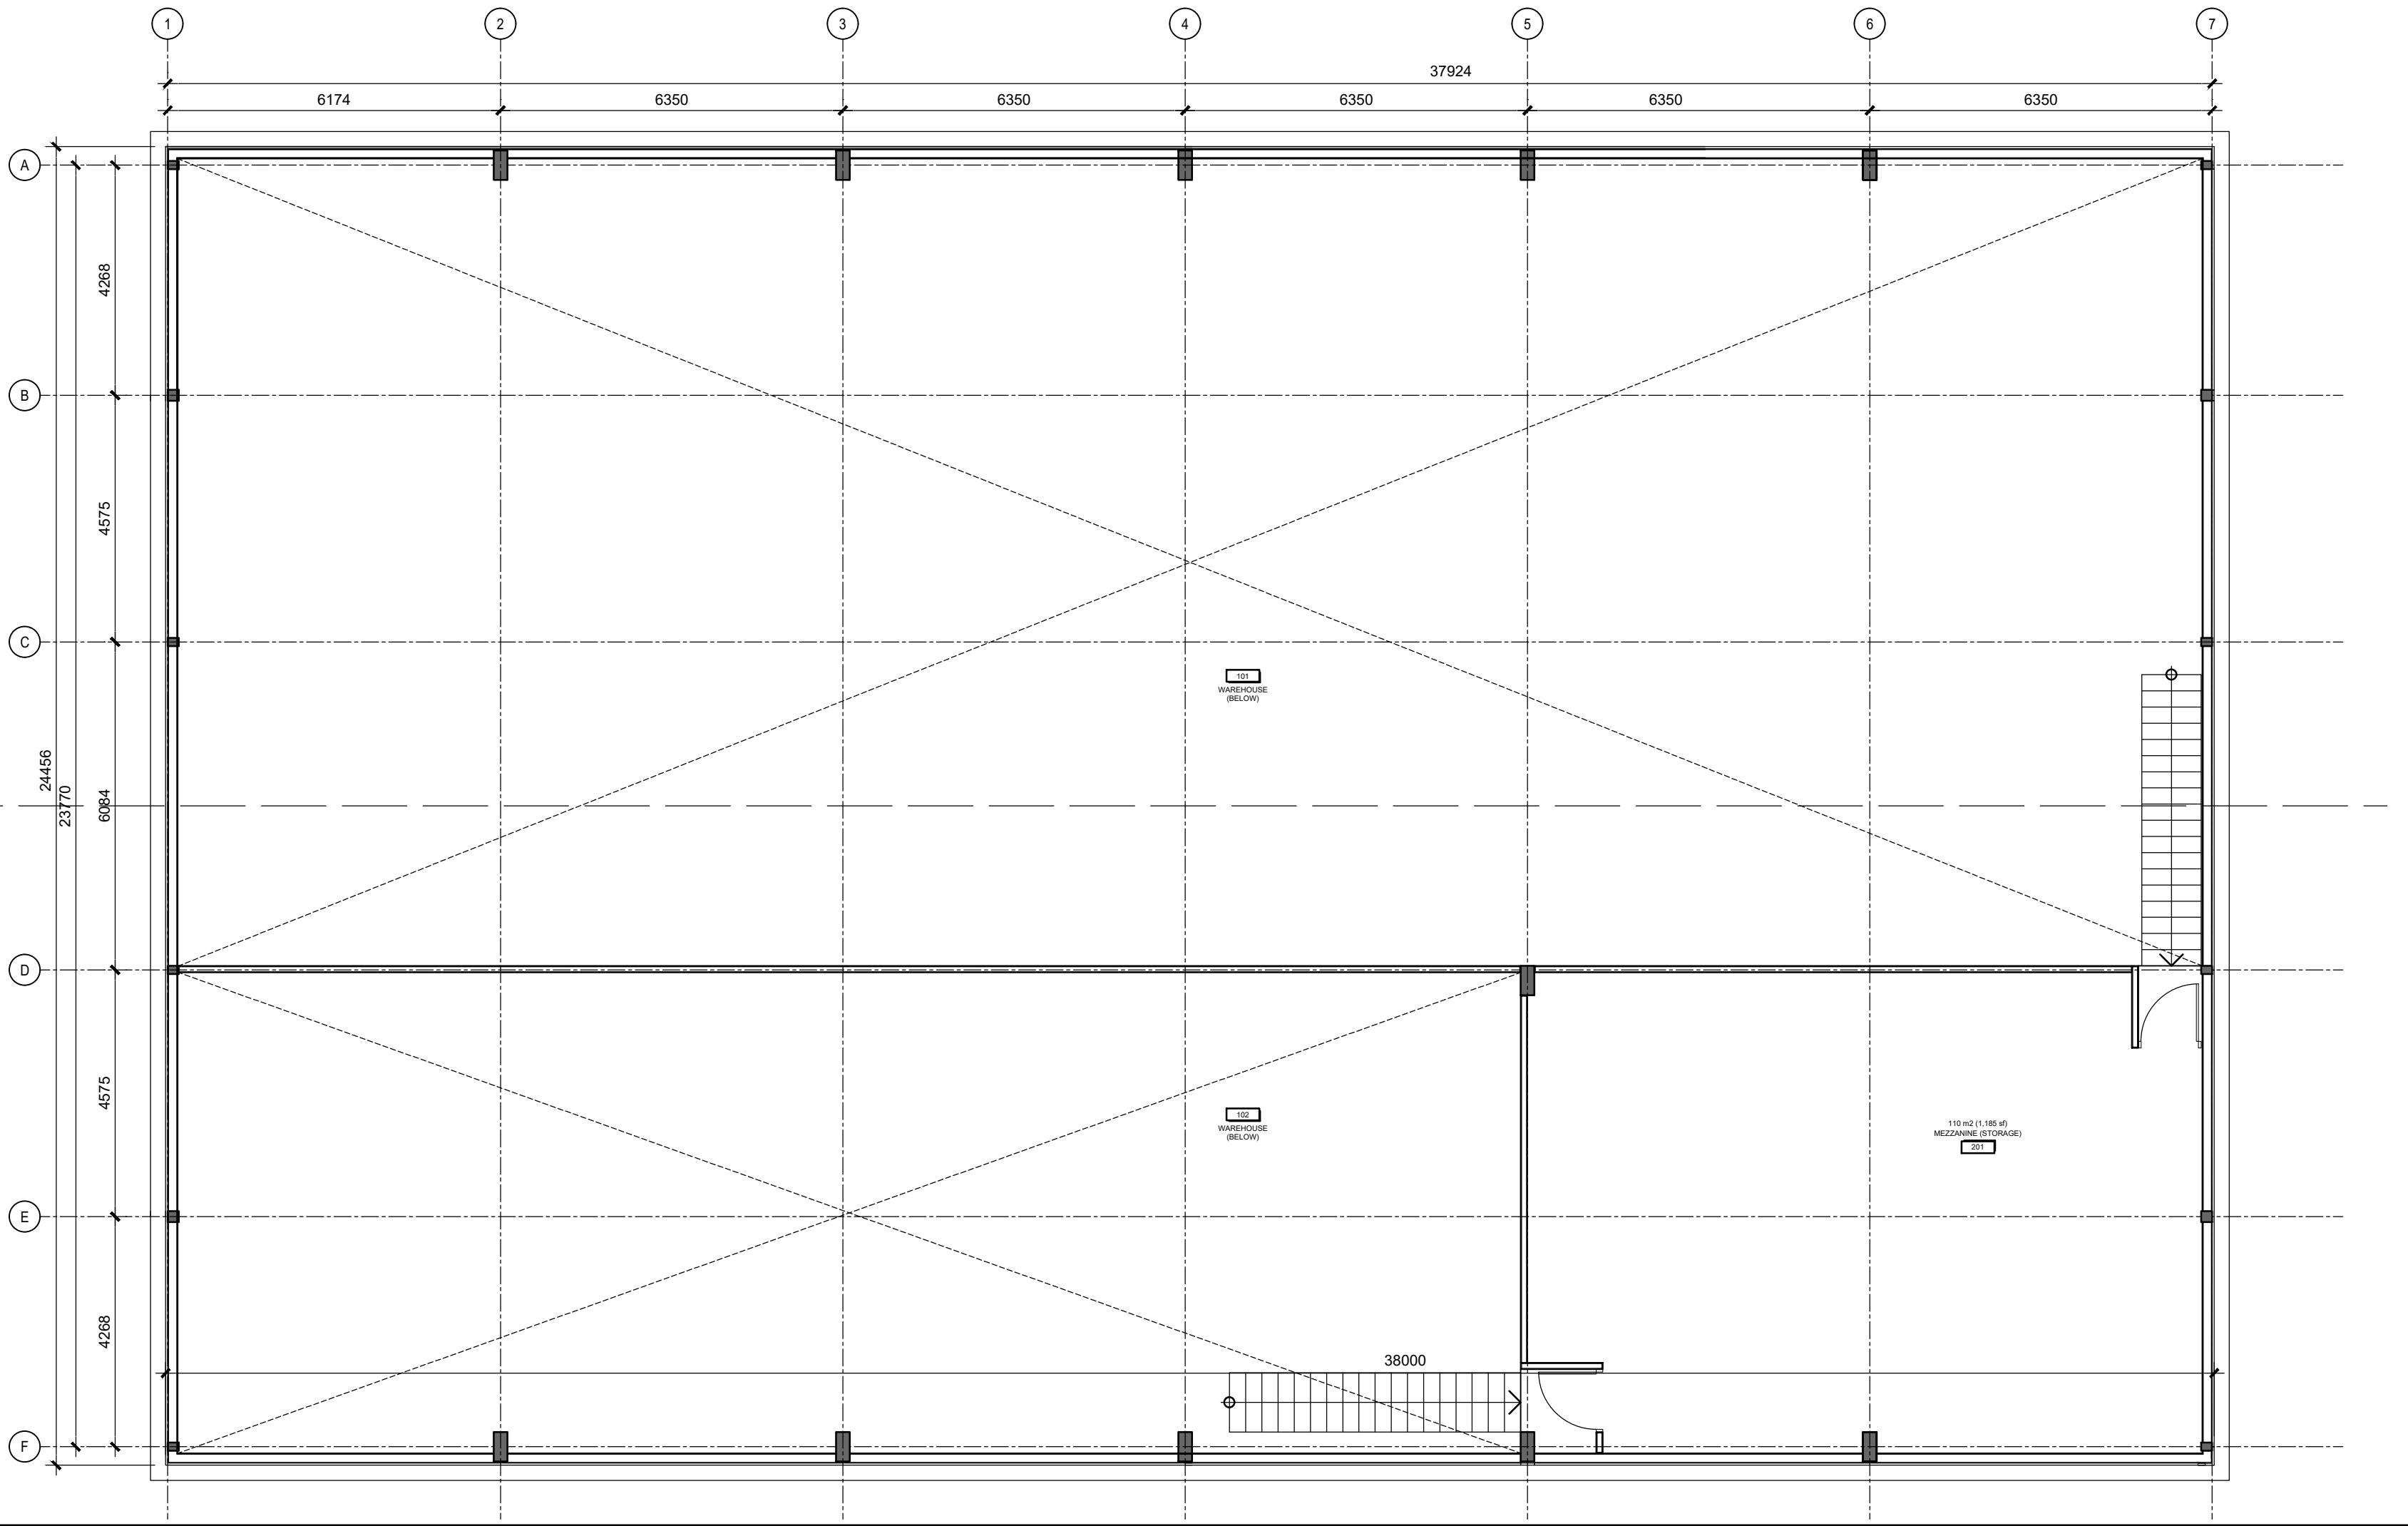

2 MEZZANINE FLOOR PLAN
SCALE 1:100