

GENERAL NOTES

- NOTE-A :**
- ALL DRAWINGS ARE TO BE READ IN CONJUNCTION WITH ALL OTHER DRAWINGS AND SPECIFICATIONS, INCLUDING OTHER CONSULTANTS DRAWINGS AND SPECIFICATIONS. ANY DISCREPANCIES BETWEEN DRAWINGS WILL BE REPORTED TO THE PROJECT LEAD IMMEDIATELY FOR CLARIFICATION PRIOR TO COMMENCING ANY CONSTRUCTION.
- NOTE-B :**
- ALL GENERAL SITE INFORMATION AND CONDITIONS HAVE BEEN COMPILED FROM EXISTING PLANS AND SURVEYS.
- NOTE-C :**
- CONTRACTOR IS RESPONSIBLE TO CHECK AND VERIFY ALL DIMENSIONS ON SITE AND REPORT ALL ERRORS AND / OR OMISSIONS TO THE ARCHITECT.
- NOTE-D :**
- REFER TO LANDSCAPE PLAN FOR ALL EXTERIOR LANDSCAPING.
- NOTE-E :**
- DO NOT SCALE DRAWINGS.
- NOTE-F :**
- ALL CONTRACTORS MUST COMPLY WITH ALL APPLICABLE CODES AND REGULATIONS.

SURVEY INFO

TOPOGRAPHIC SURVEY OF :
1400 COLDREY AVENUE,
OTTAWA ON K1Z 7P9

0m 3m 6m 12m 24m


PROJECT INFORMATION

SITE SUMMARY


ADDRESS	1400 COLDREY AVENUE
SITE AREA	17385.98 m ²
GROSS FLOOR AREA	3510.00 m ²
ASSEMBLY AREA	1950.00 m ²
ZONING SUMMARY	
	REQUIRED PROPOSED
LOT AREA	0.00 m ² 17385.98 m ²
LOT WIDTH	0.00 m 97.53 m
MIN LANDSCAPED AREA	2607.89 m ² 4041.00 m ²
VEHICULAR PARKING	
	REQUIRED PROPOSED
MIN PARKING SPACES	98 129
MIN ACCESSIBLE PRKG SPACES	5 5
BICYCLE PARKING	
	REQUIRED PROPOSED
MIN PARKING SPACES	3 5
BUILDING SUMMARY	
	GFA - CITY
GROUND FLOOR	2560.00 m ²
BASEMENT	950.00 m ²

LEGEND



SURFACES

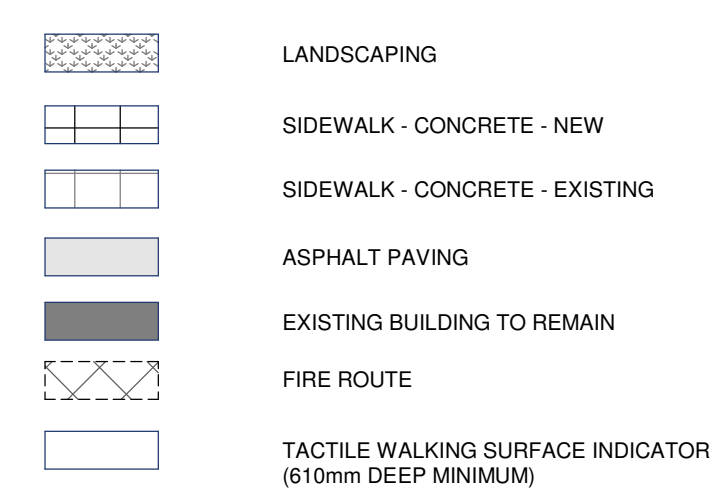

LINES

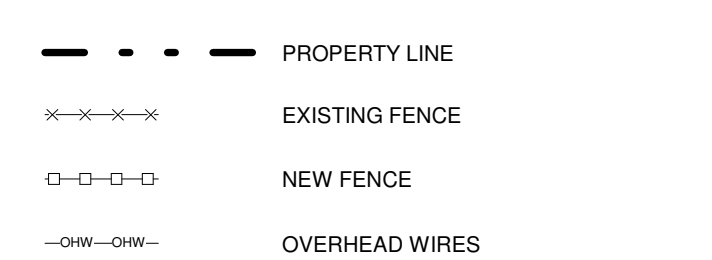

SYMBOLS

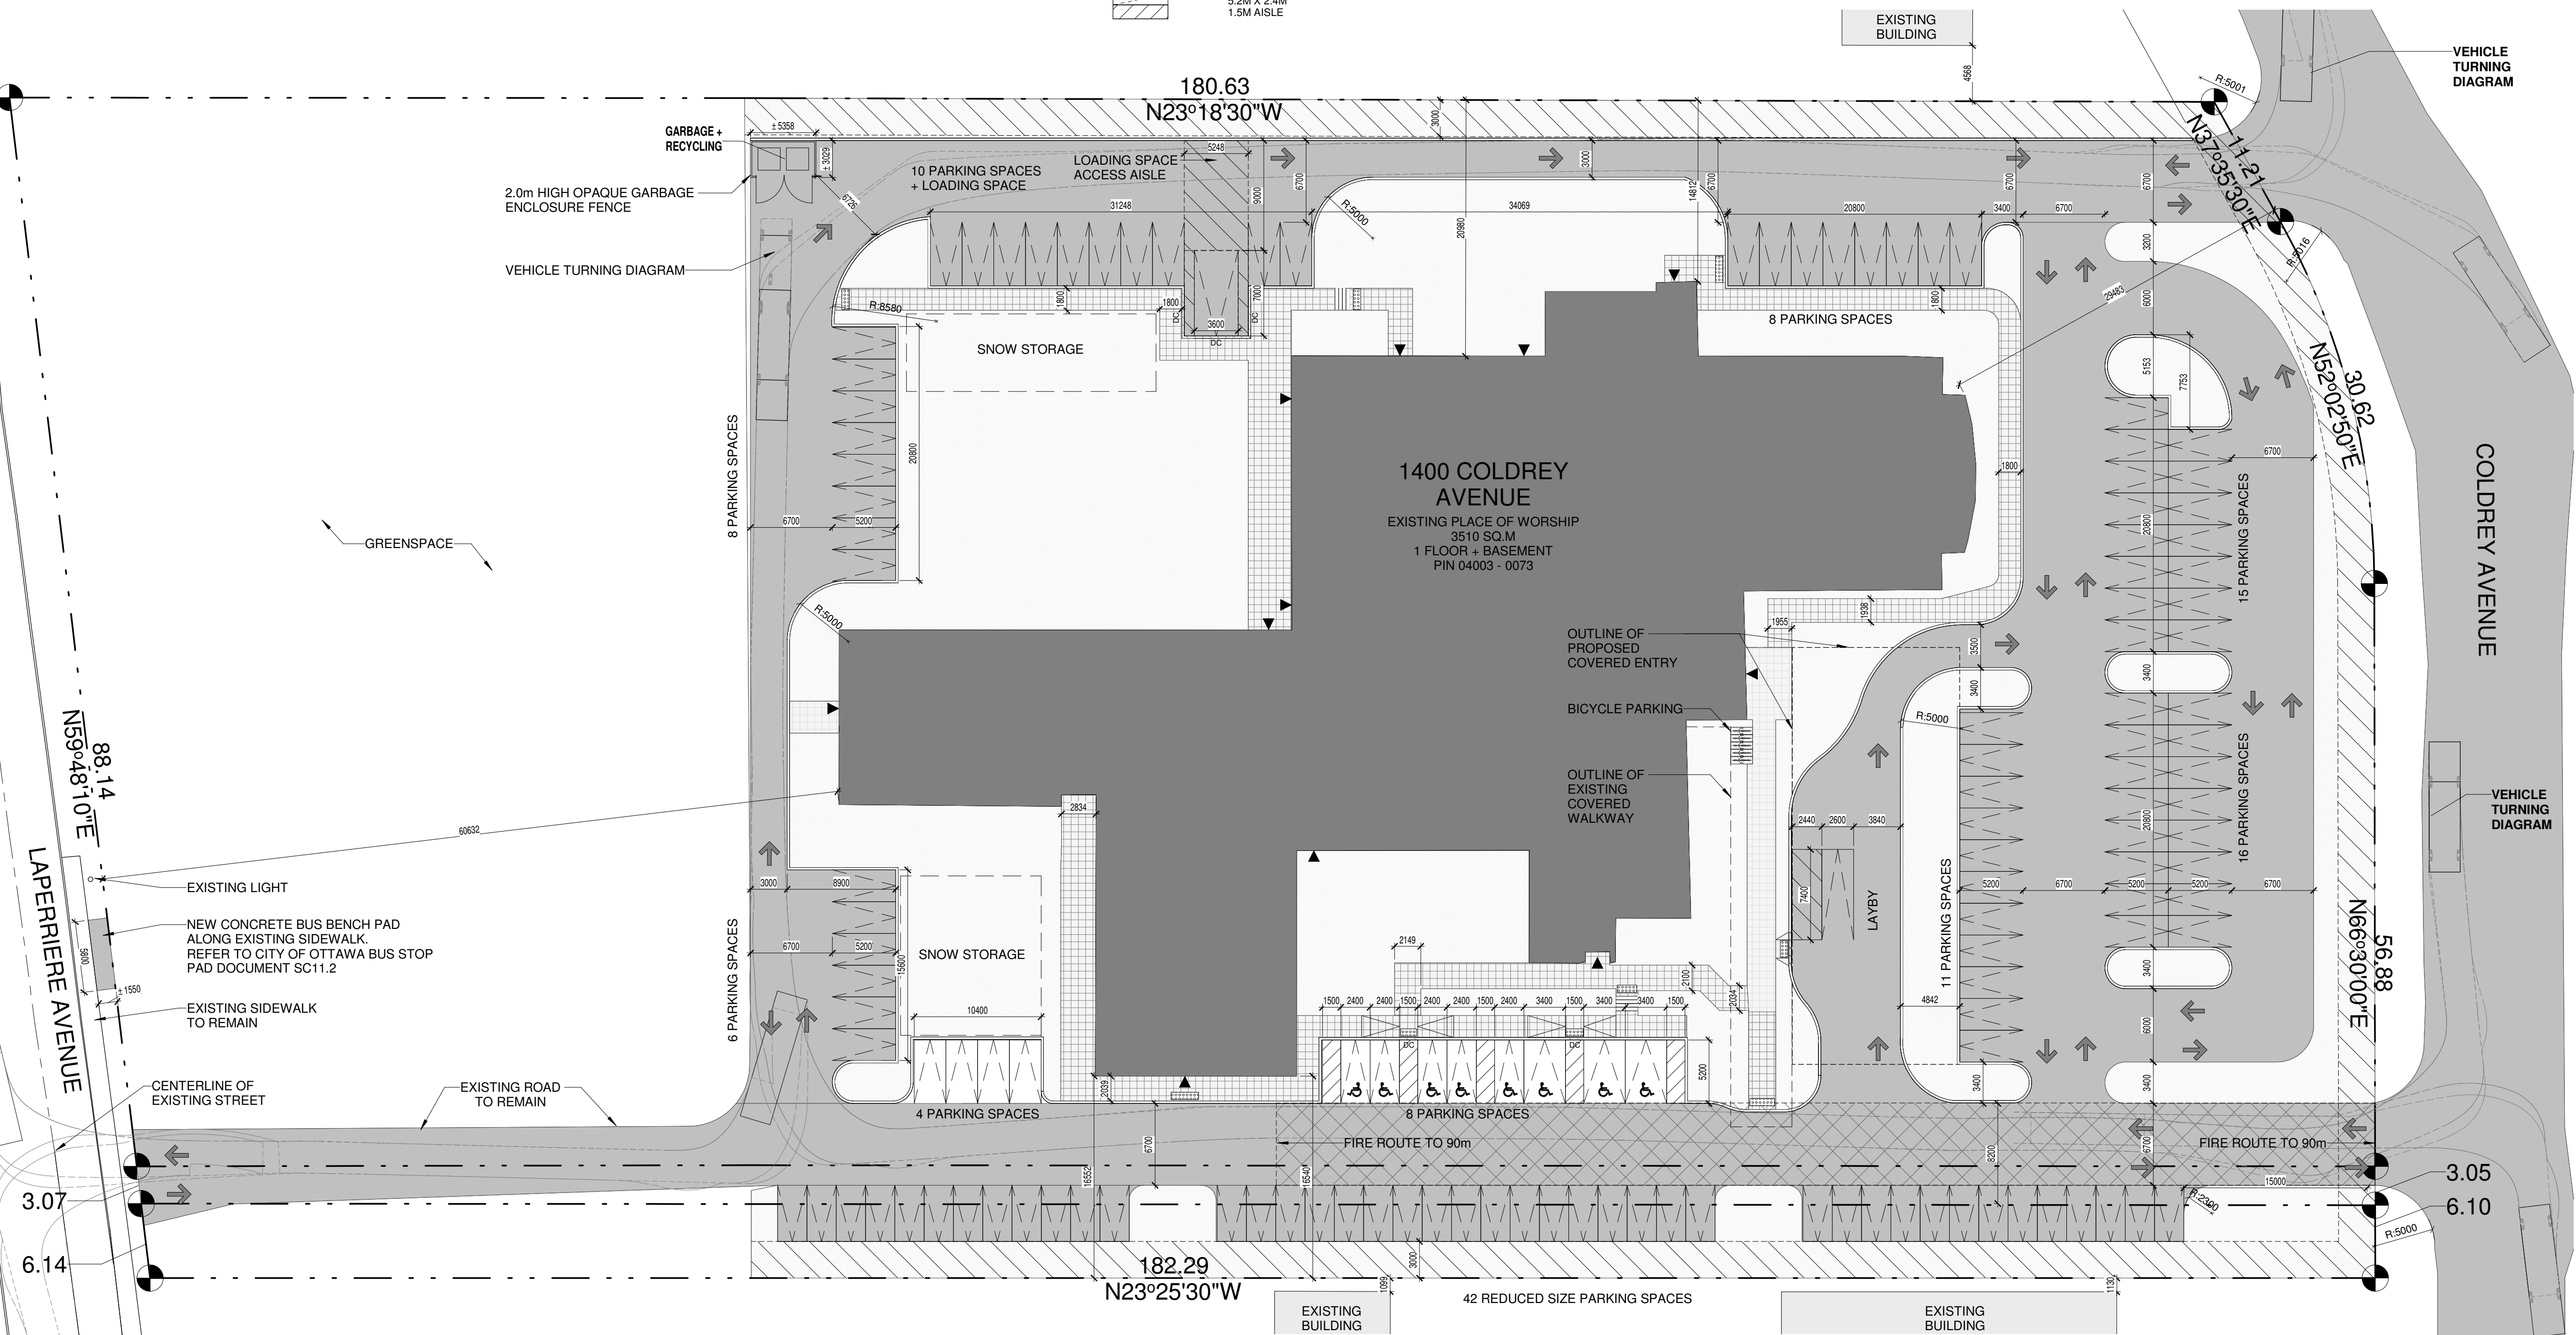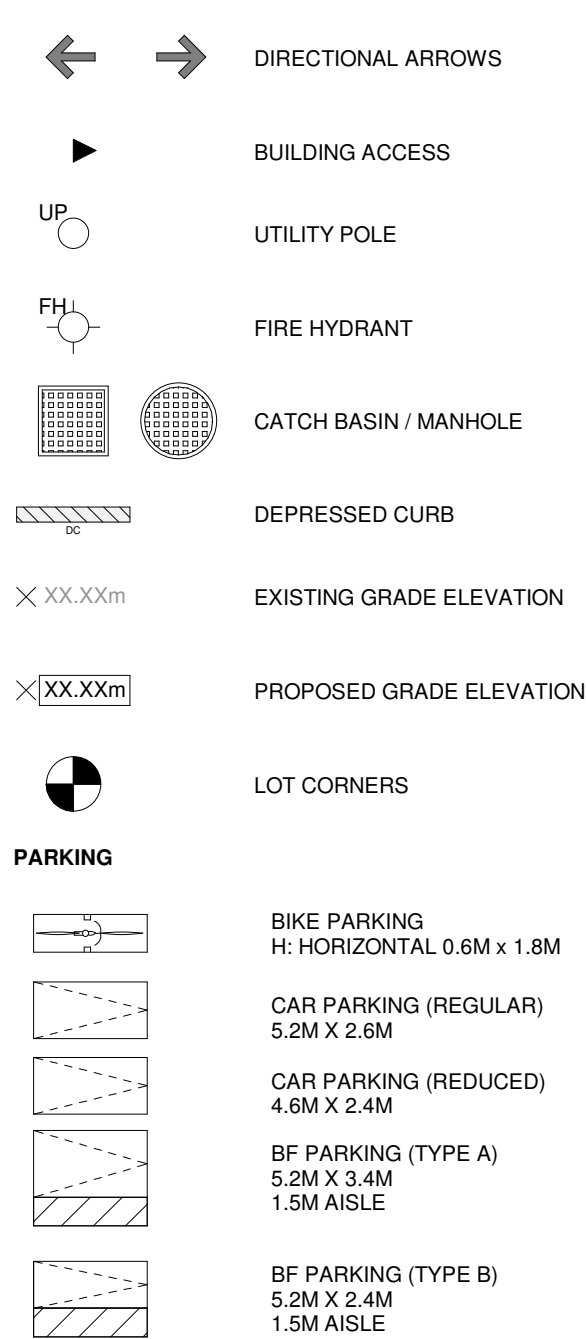

IDEA

INTEGRATED DESIGN
ENGINEERING + ARCHITECTURE


595 BYRON AVE., OTTAWA, ONT. K1A 4C4
T 613.728.0008 E info@integrateddesign.ca

SEAL




GENERAL NOTES
DO NOT SCALE DRAWINGS.
CONTRACTOR TO VERIFY ALL DIMENSIONS & CONDITIONS
AND REPORT ANY DISCREPANCIES.

PROJECT NORTH

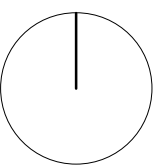

TRUE NORTH

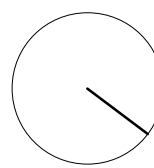

B	2025-08-22	ISSUED FOR SITE PLAN APPLICATION R2
A	2025-06-11	ISSUED FOR SITE PLAN APPLICATION R1
No.	DATE	DESCRIPTION

REVISIONS
PROJECT
1400 COLDREY AVENUE

ISSUED FOR SITE PLAN
1400 COLDREY AVENUE,
Ottawa, ON K1Z 7P9

IDEA #
25519

SHEET NAME

SITE PLAN

DATE 2025-08-22	SCALE AS NOTED.
CHECKED BY D.DI SANO	DRAWN BY M.ALLEN
SHEET No.	

A101

PLAN NUMBER: 19336

A1 (841x594)

2025-08-22 4:24:41 PM