


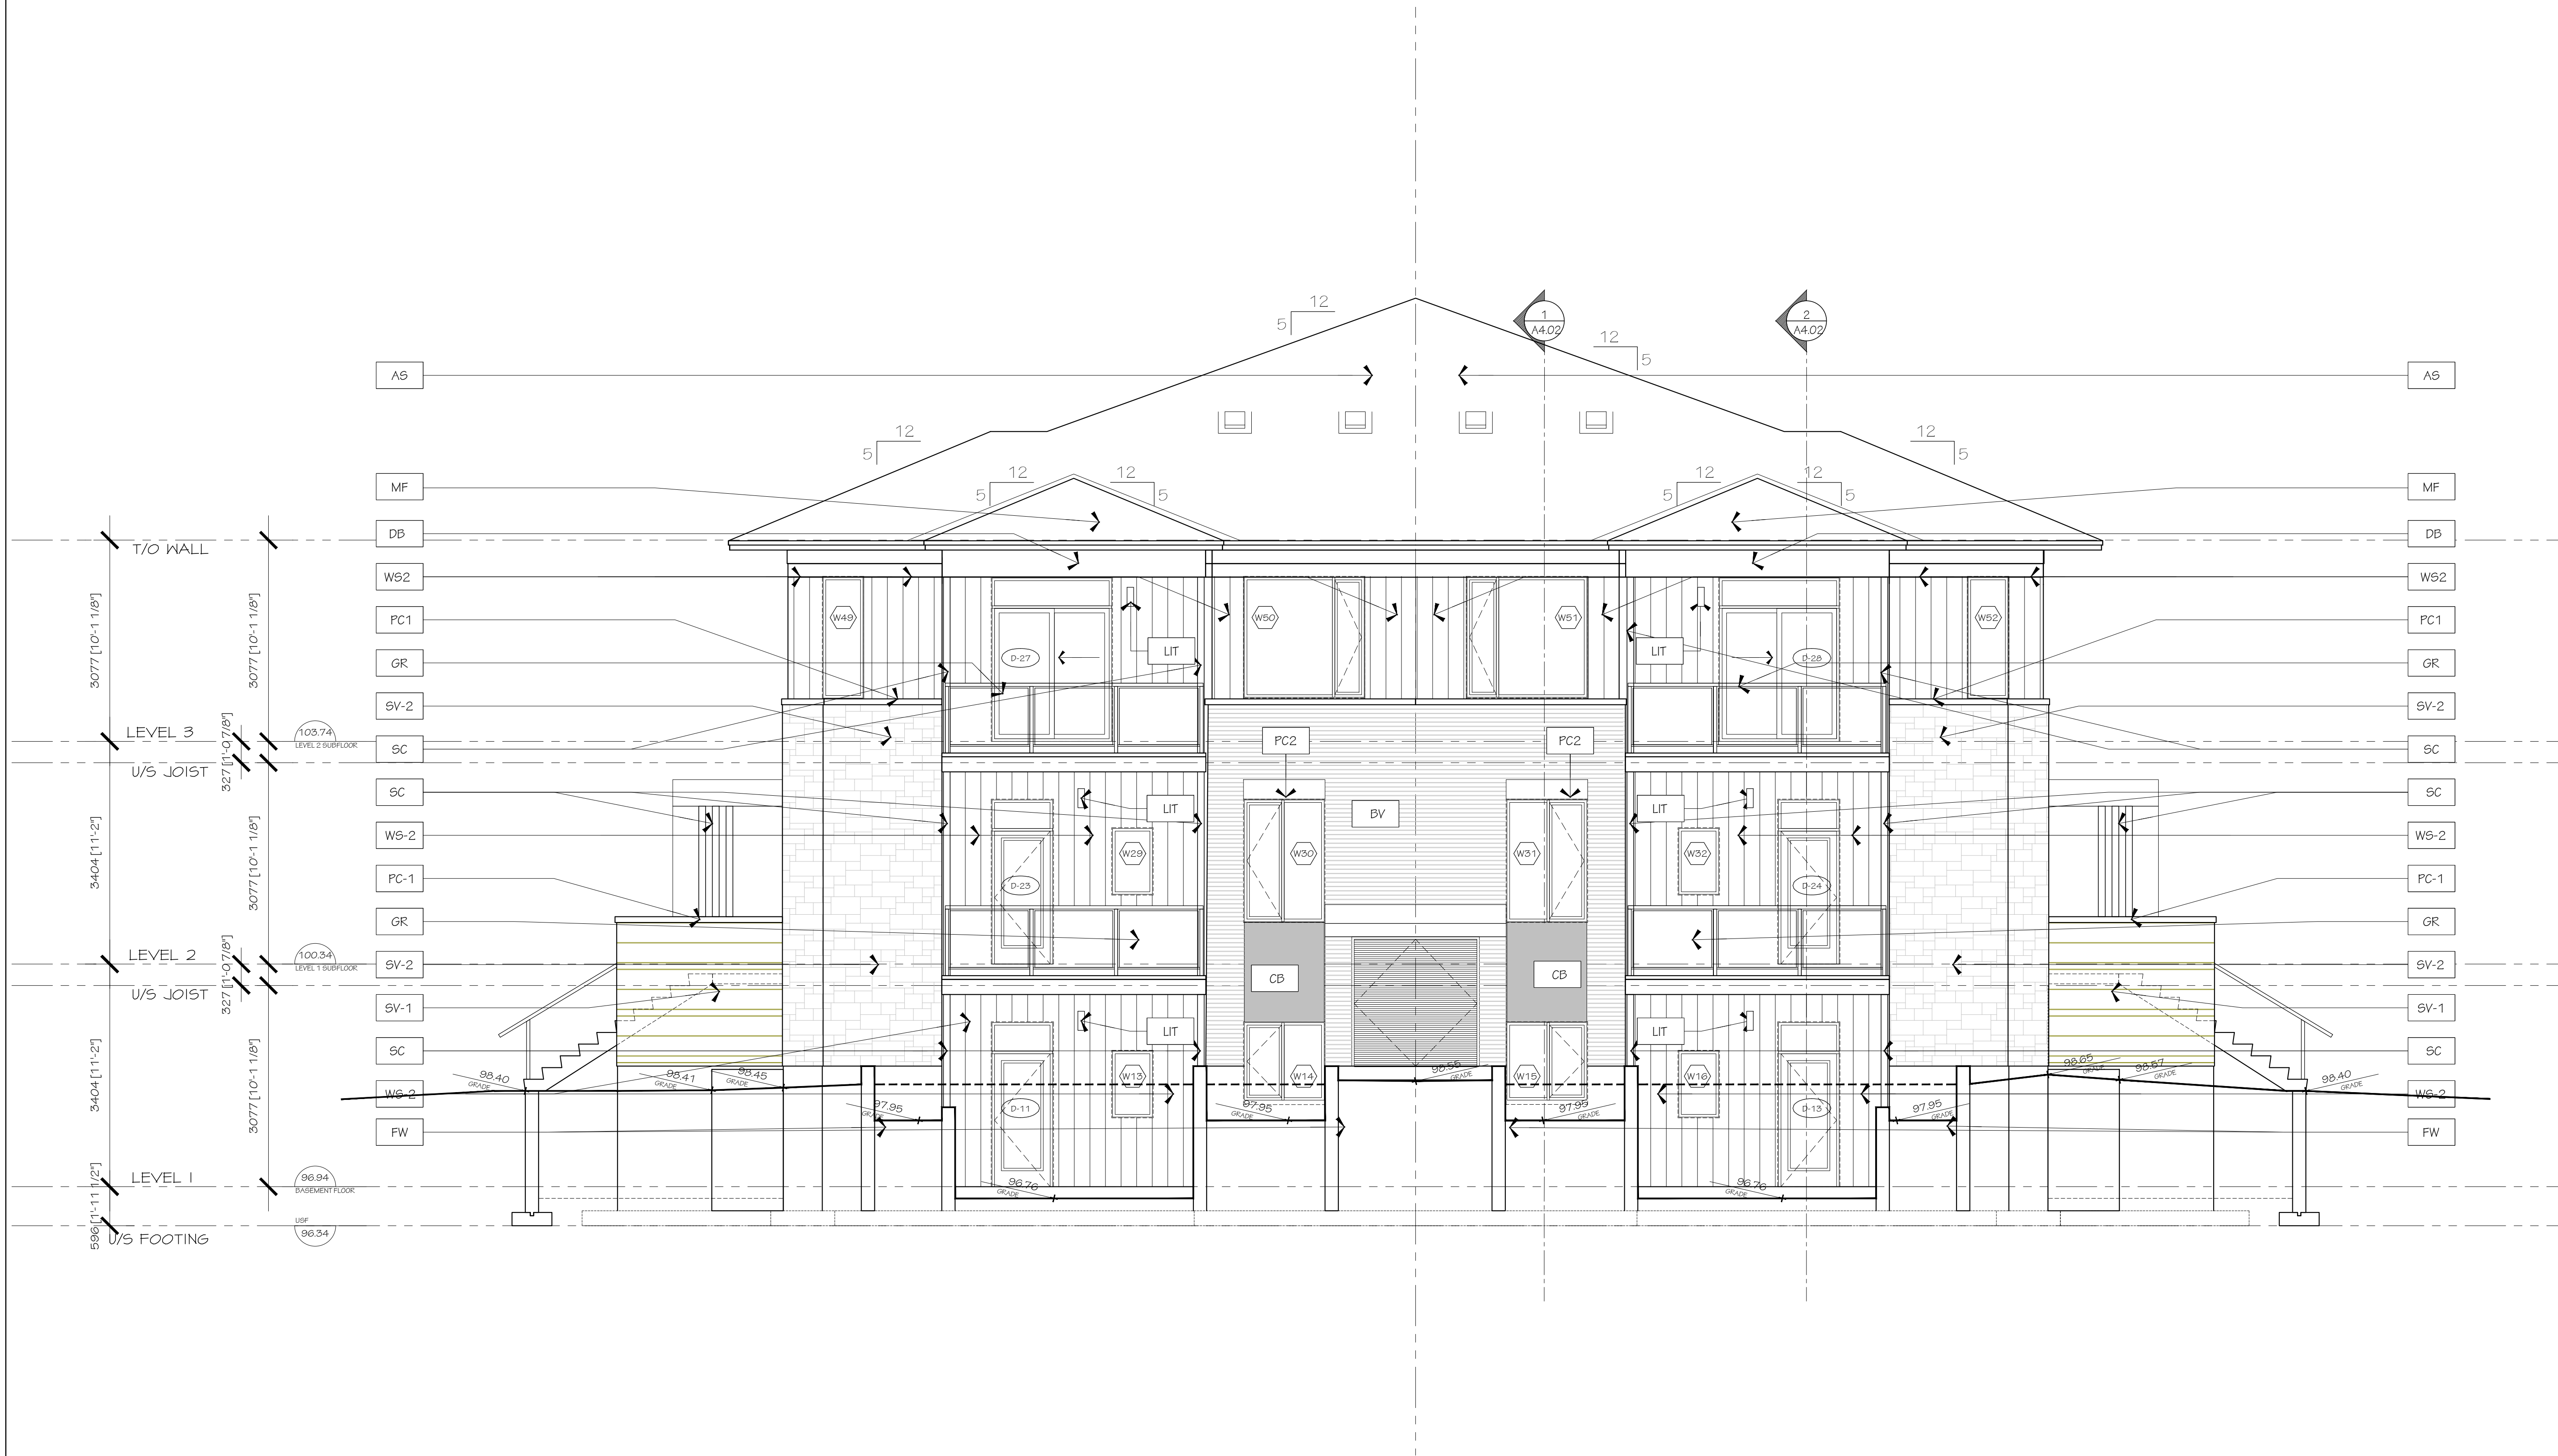

1	06/12/2025	ISSUED FOR SITE PLAN
no.	date	revision

IT IS THE RESPONSIBILITY OF THE APPROPRIATE CONTRACTOR TO CHECK AND VERIFY ALL DIMENSIONS ON SITE AND REPORT ALL ERRORS AND/OR OMISSIONS TO THE ARCHITECT.

ALL CONTRACTORS MUST COMPLY WITH ALL PERTINENT CODES AND BY-LAWS.

DO NOT SCALE DRAWINGS.

THIS DRAWING MAY NOT BE USED FOR CONSTRUCTION UNTIL SIGNED.

COPYRIGHT RESERVED.



Hobin Architecture Incorporated
63 Parnilla Street
Ottawa, Ontario
Canada K1S 5K7
T: 613-238-7200
F: 613-235-2005
E: mail@hobinarc.com
hobinarc.com

HOBIN ARCHITECTURE

PROJECT/LOCATION: TRAILVIEW VILLAGE BUILDING 1		
DRAWING TITLE: SOUTH WEST ELEVATION		
DRAWN BY: KG	DATE: 01-29-2025	SCALE: 1:50
		PROJECT: 2223
		DRAWING NO.: A3.01
REVISION NO.:		



1	06/12/2025	ISSUED FOR SITE PLAN
no.	date	revision

IT IS THE RESPONSIBILITY OF THE APPROPRIATE CONTRACTOR TO CHECK AND VERIFY ALL DIMENSIONS ON SITE AND REPORT ALL ERRORS AND/OR OMISSIONS TO THE ARCHITECT.

ALL CONTRACTORS MUST COMPLY WITH ALL PERTINENT CODES AND BY-LAWS.

DO NOT SCALE DRAWINGS.

THIS DRAWING MAY NOT BE USED FOR CONSTRUCTION UNTIL SIGNED.

COPYRIGHT RESERVED.



Hobin Architecture
Incorporated
63 Parnilla Street
Ottawa, Ontario
Canada K1S 5K7
T: 613-238-7200
F: 613-235-2005
E: mail@hobinarc.com
hobinarc.com



PROJECT/LOCATION: TRAILVIEW VILLAGE BUILDING 1		
DRAWING TITLE: SOUTH EAST ELEVATION		
DRAWN BY: KG	DATE: 01-29-2025	SCALE: 1:50
PROJECT: 2223		DRAWING NO.: A3.02
DRAWING NO.: A3.02		REVISION NO.:



COPYRIGHT RESERVED.



**Hobin Architecture
Incorporated**
63 Pamilla Street
Ottawa, Ontario
Canada K1S 3K7
T: 613-238-7200
F: 613-235-2005
E: mail@hobinarc.com
hobinarc.com



PROJECT/LOCATION:
TRAILVIEW VILLAGE
BUILDING 1

DRAWING TITLE:
NORTH EAST
ELEVATION

DRAWN BY: KG	DATE: 01-29-2025	SCALE: 1:50
-----------------	---------------------	----------------

PROJECT:
2223

DRAWING NO.:

A3.03

REVISION NO.:

PC2024-0509



1	06/12/2025	ISSUED FOR SITE PLAN
no.	date	revision

IT IS THE RESPONSIBILITY OF THE APPROPRIATE CONTRACTOR TO CHECK AND VERIFY ALL DIMENSIONS ON SITE AND REPORT ALL ERRORS AND/OR OMISSIONS TO THE ARCHITECT.

ALL CONTRACTORS MUST COMPLY WITH ALL PERTINENT CODES AND BY-LAWS.

DO NOT SCALE DRAWINGS.

THIS DRAWING MAY NOT BE USED FOR CONSTRUCTION UNTIL SIGNED.


COPYRIGHT RESERVED.



Hobin Architecture Incorporated
63 Parnilla Street
Ottawa, Ontario
Canada K1S 5K7
T: 613-238-7200
F: 613-235-2005
E: mail@hobinarc.com
hobinarc.com



PROJECT/LOCATION: TRAILVIEW VILLAGE BUILDING 1		
DRAWING TITLE: NORTH WEST ELEVATION		
DRAWN BY: KG	DATE: 01-29-2025	SCALE: 1:50
		PROJECT: 2223
		DRAWING NO.: A3.04
REVISION NO.:		

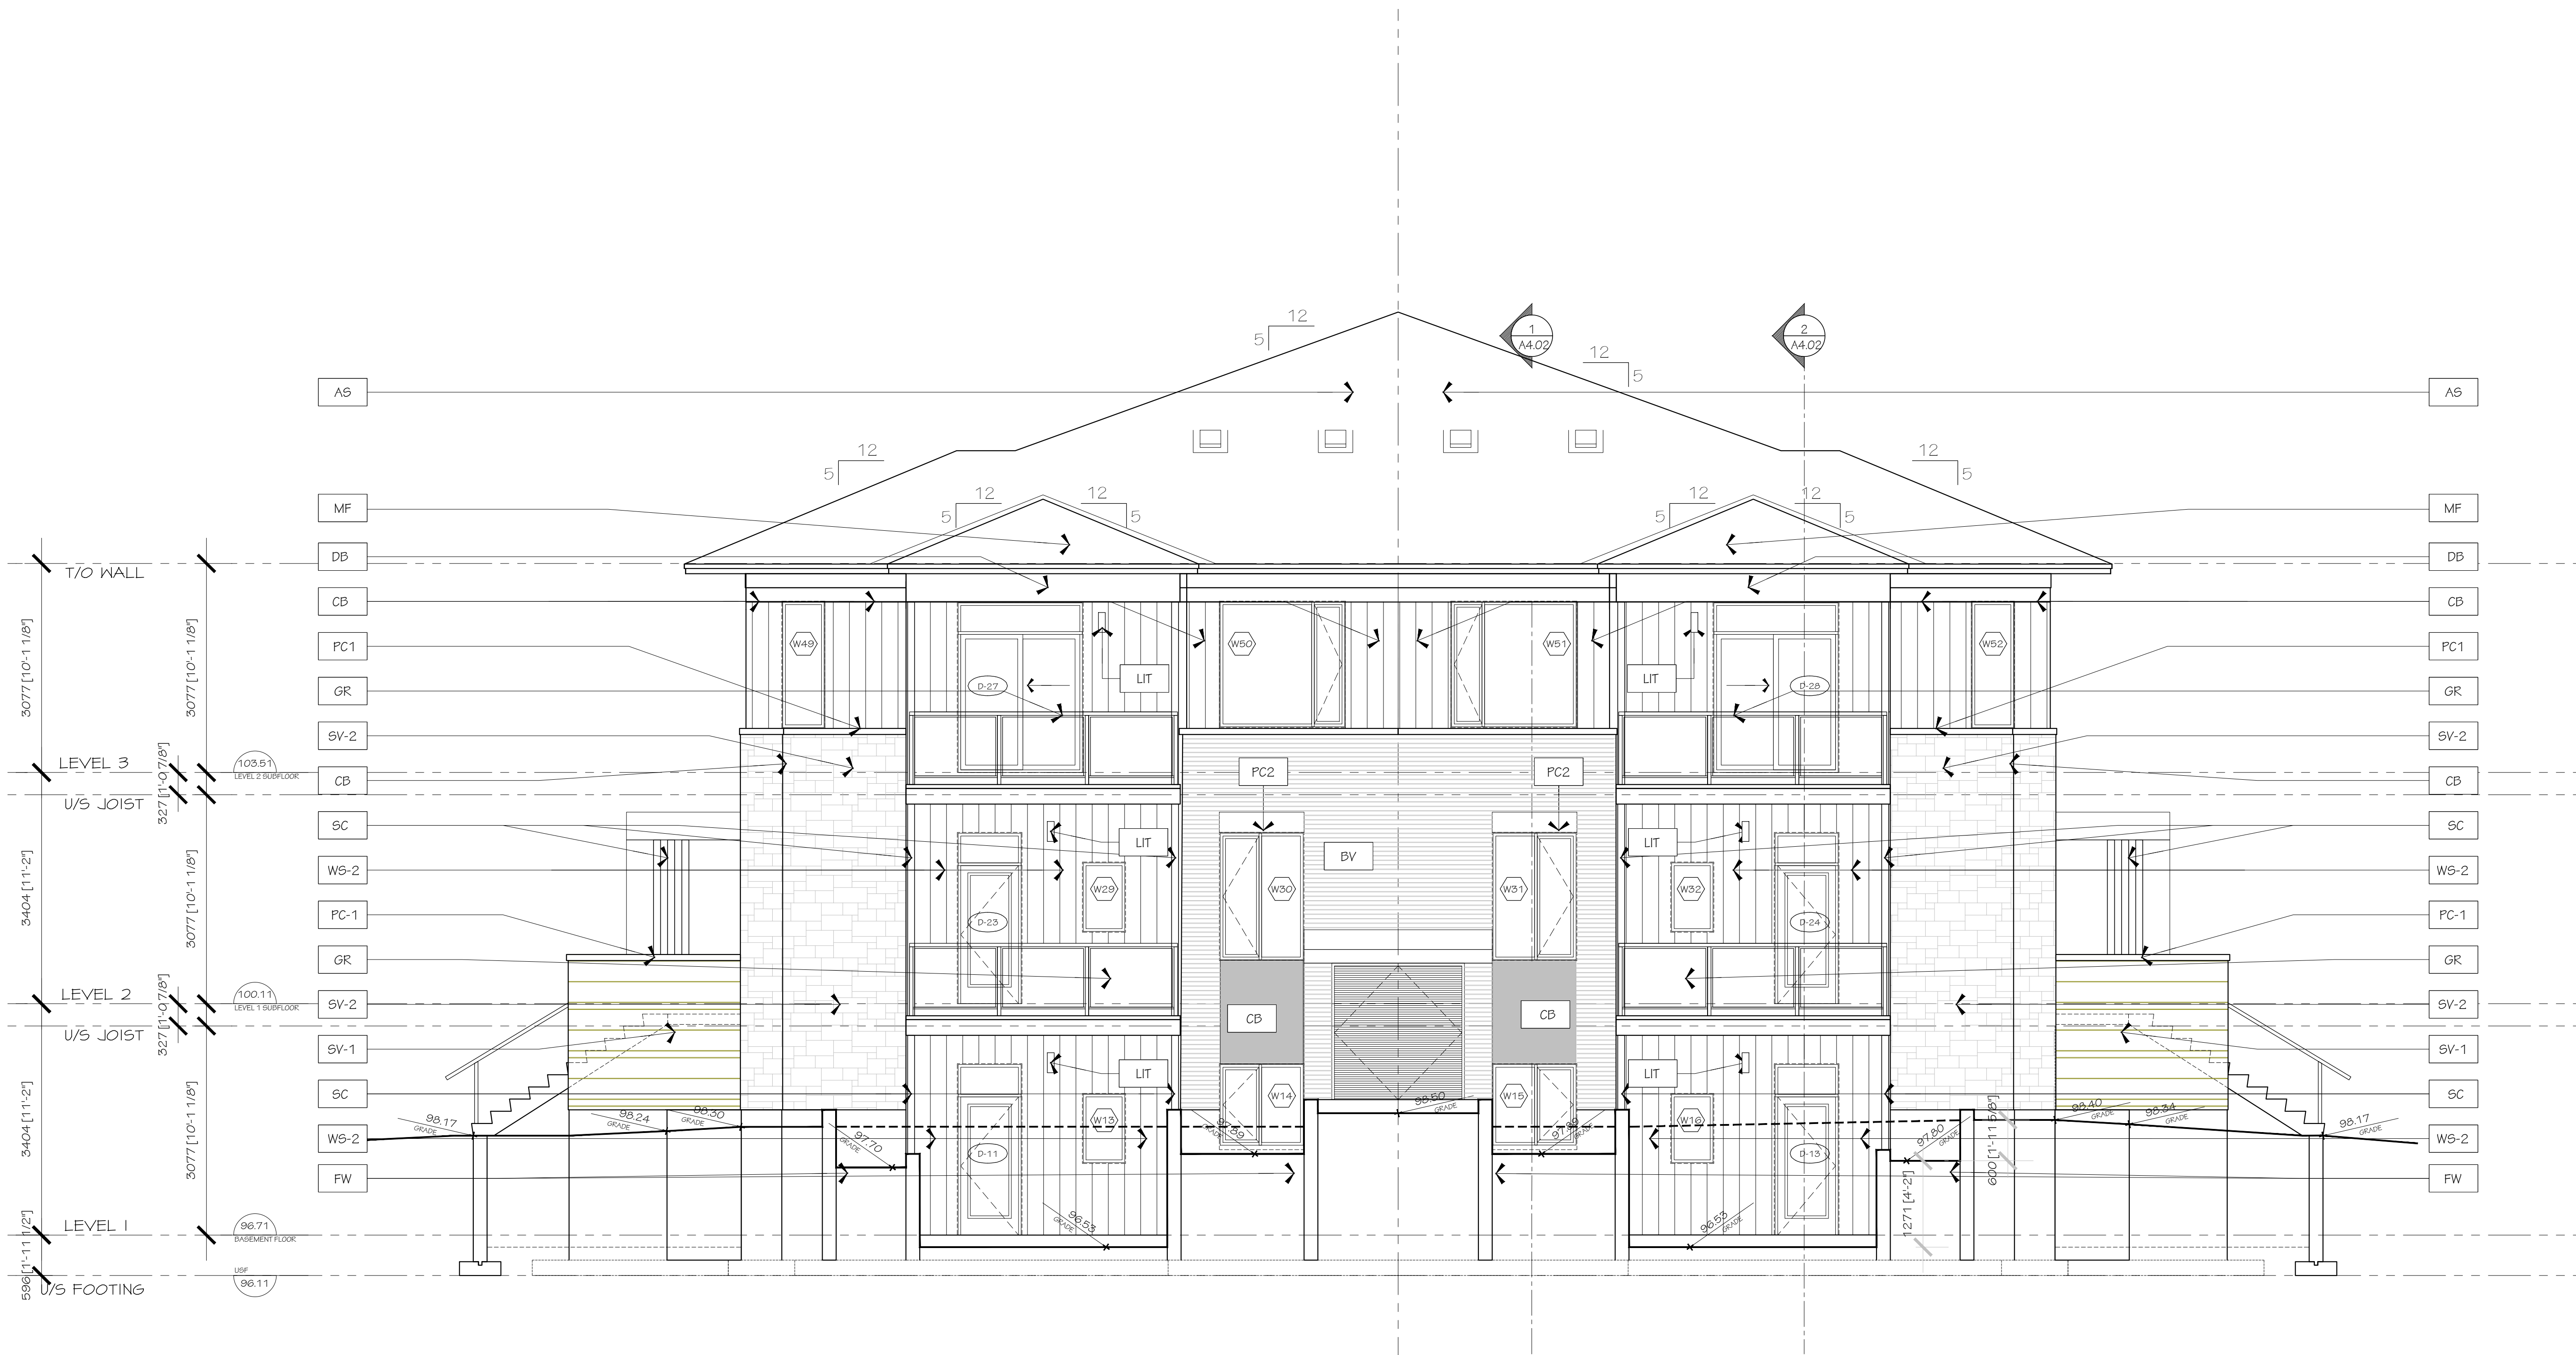

1	06/12/2025	ISSUED FOR SITE PLAN
no.	date	revision

IT IS THE RESPONSIBILITY OF THE APPROPRIATE CONTRACTOR TO CHECK AND VERIFY ALL DIMENSIONS ON SITE AND REPORT ALL ERRORS AND/OR OMISSIONS TO THE ARCHITECT.

ALL CONTRACTORS MUST COMPLY WITH ALL PERTINENT CODES AND BY-LAWS.

DO NOT SCALE DRAWINGS.

THIS DRAWING MAY NOT BE USED FOR CONSTRUCTION UNTIL SIGNED.

COPYRIGHT RESERVED.



Hobin Architecture Incorporated
63 Parnilla Street
Ottawa, Ontario
Canada K1S 5K7
T: 613-238-7200
F: 613-235-2005
E: mail@hobinarc.com
hobinarc.com



PROJECT/LOCATION:
TRAILVIEW VILLAGE
BUILDING 2

DRAWING TITLE:
SOUTH WEST
ELEVATION



DRAWN BY: KG	DATE: 01-29-2025	SCALE: 1:50
-----------------	---------------------	----------------

PROJECT: 2223

DRAWING NO.:

2A3.01


REVISION NO.:

 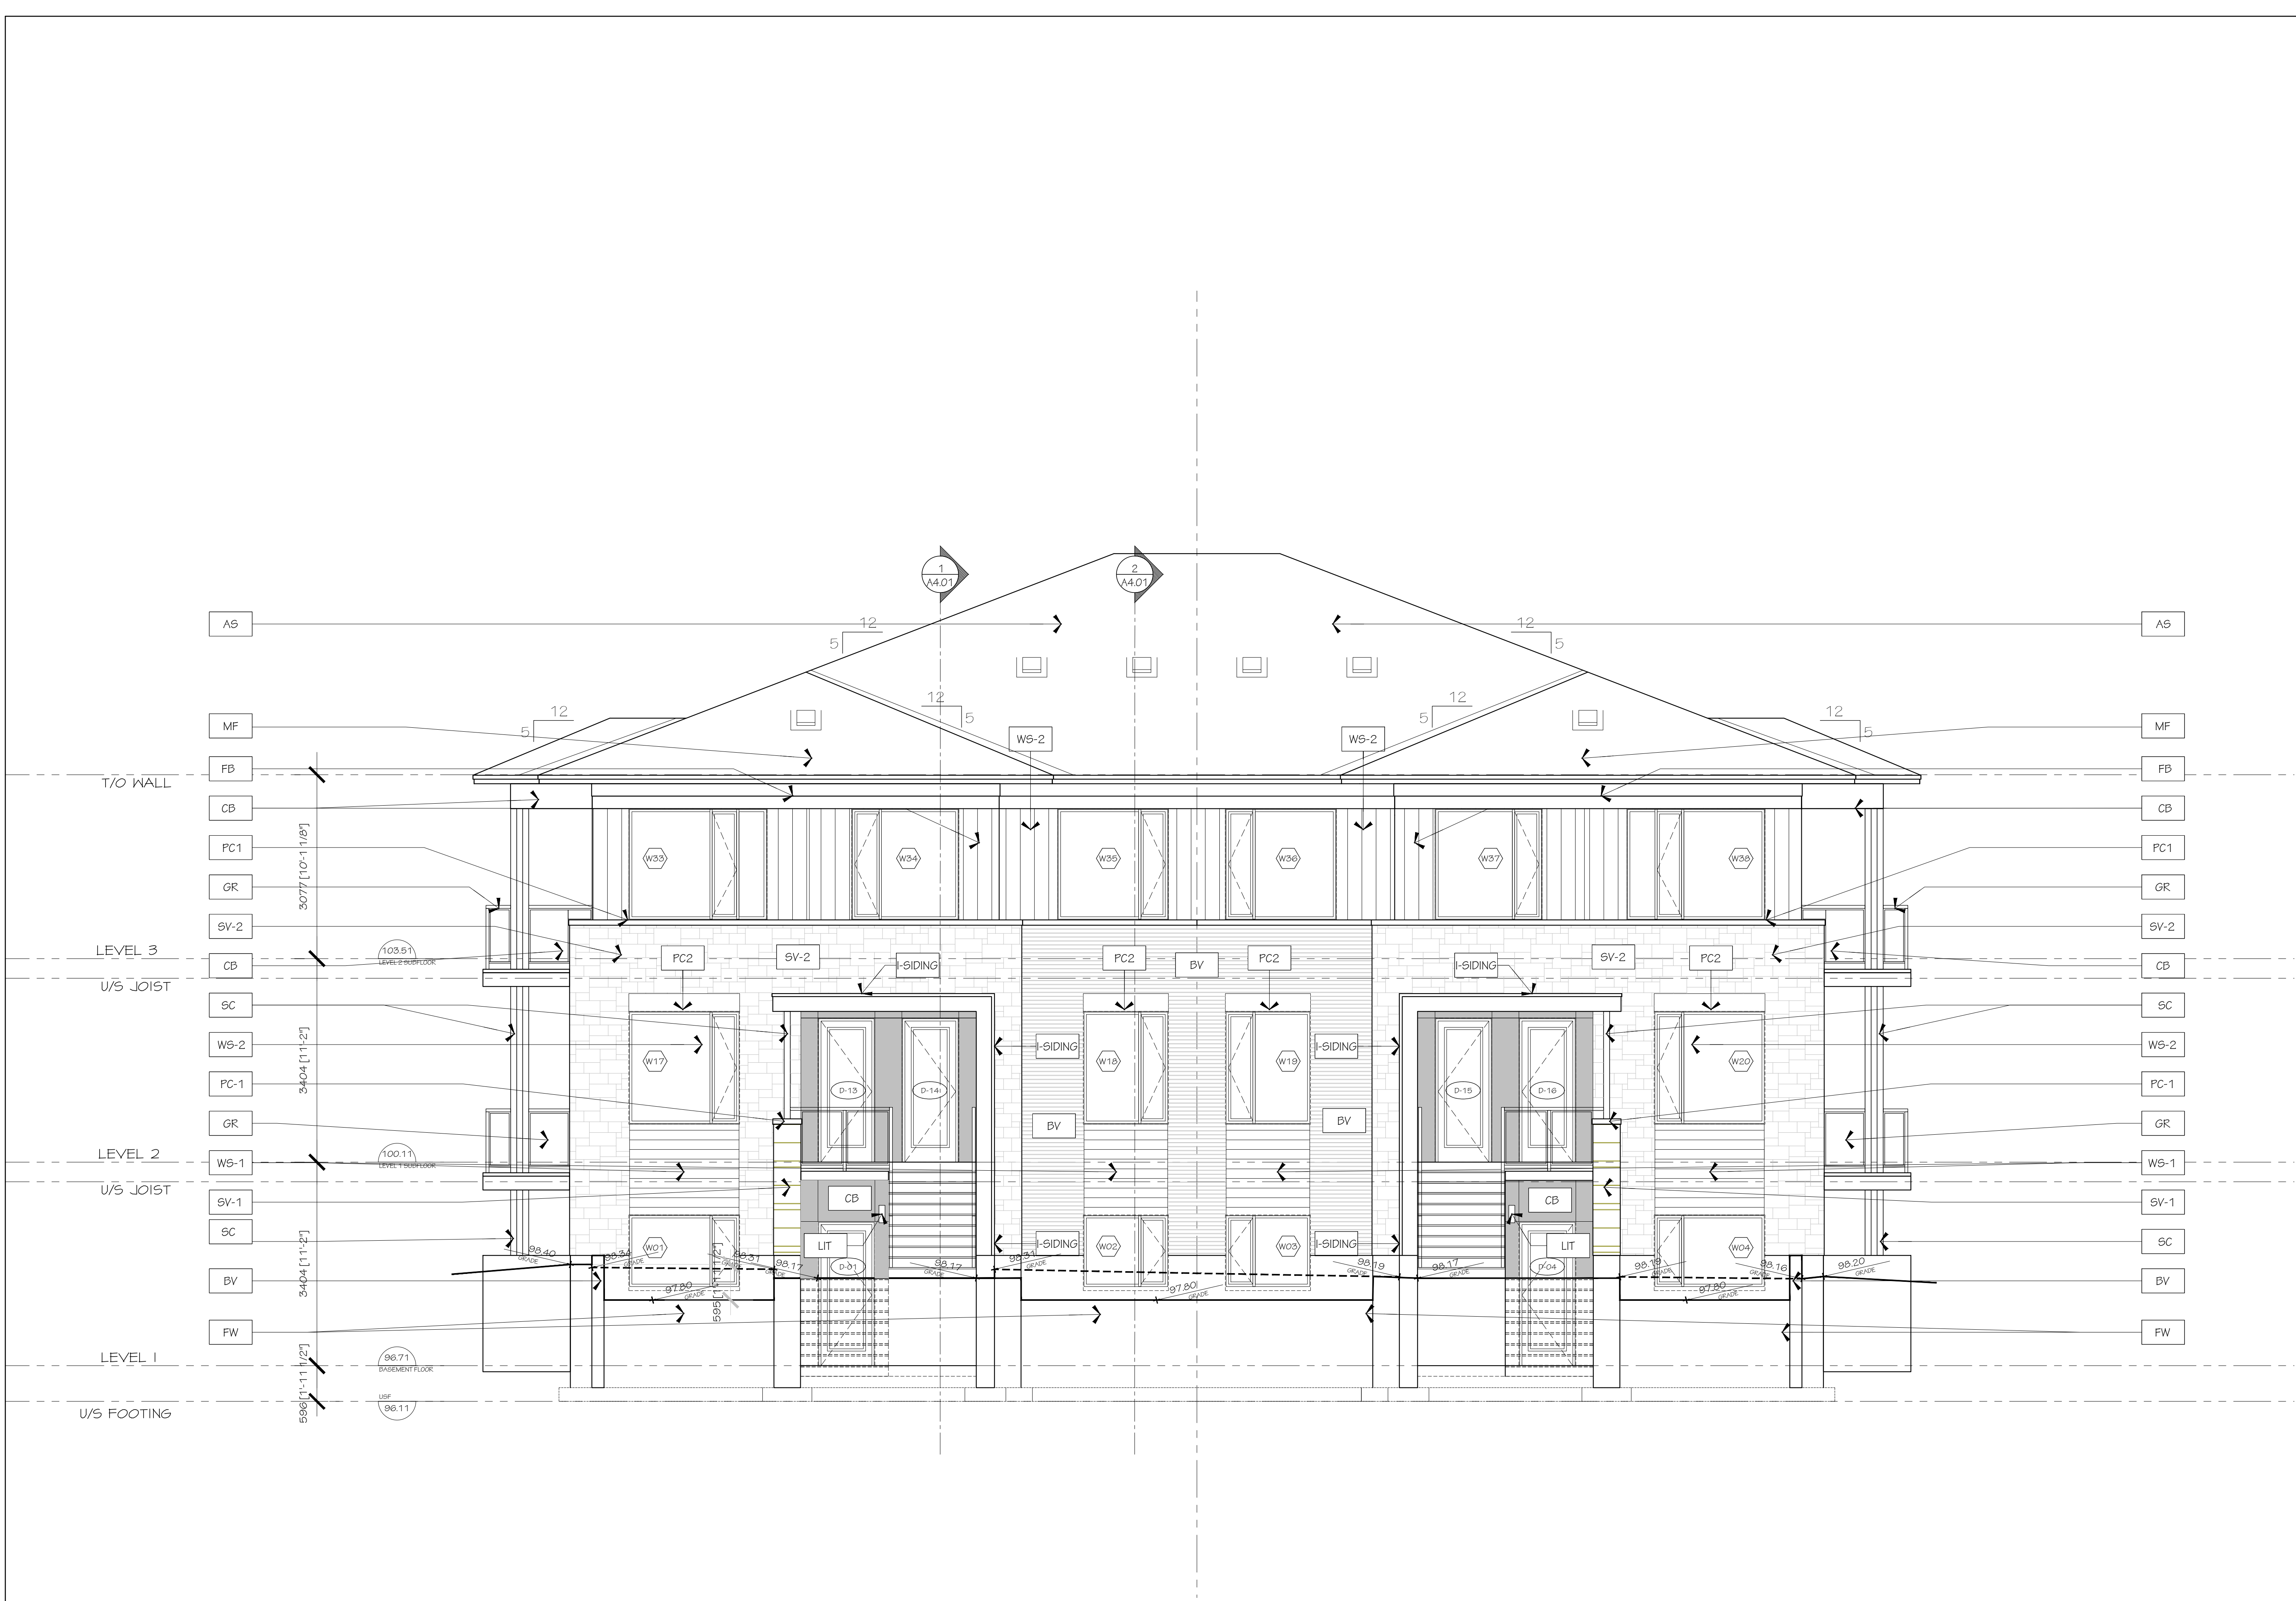

1	06/12/2025	ISSUED FOR SITE PLAN
no.	date	revision
IT IS THE RESPONSIBILITY OF THE APPROPRIATE CONTRACTOR TO CHECK AND VERIFY ALL DIMENSIONS ON SITE AND REPORT ALL ERRORS AND/OR OMISSIONS TO THE ARCHITECT.		
ALL CONTRACTORS MUST COMPLY WITH ALL PERTINENT CODES AND BY-LAWS.		
DO NOT SCALE DRAWINGS.		
THIS DRAWING MAY NOT BE USED FOR CONSTRUCTION UNTIL SIGNED.		
COPYRIGHT RESERVED.		




Hobin Architecture Incorporated
63 Parnilla Street
Ottawa, Ontario
Canada K1S 5K7
T: 613-238-7200
F: 613-235-2005
E: mail@hobinarc.com
hobinarc.com

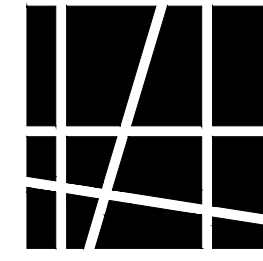

HOBIN
ARCHITECTURE

PROJECT/LOCATION: TRAILVIEW VILLAGE BUILDING 2		
DRAWING TITLE: SOUTH EAST ELEVATION		
DRAWN BY: KG	DATE: 01-29-2025	SCALE: 1:50
PROJECT: 2223		DRAWING NO.: 2A3.02
REVISION NO.:		

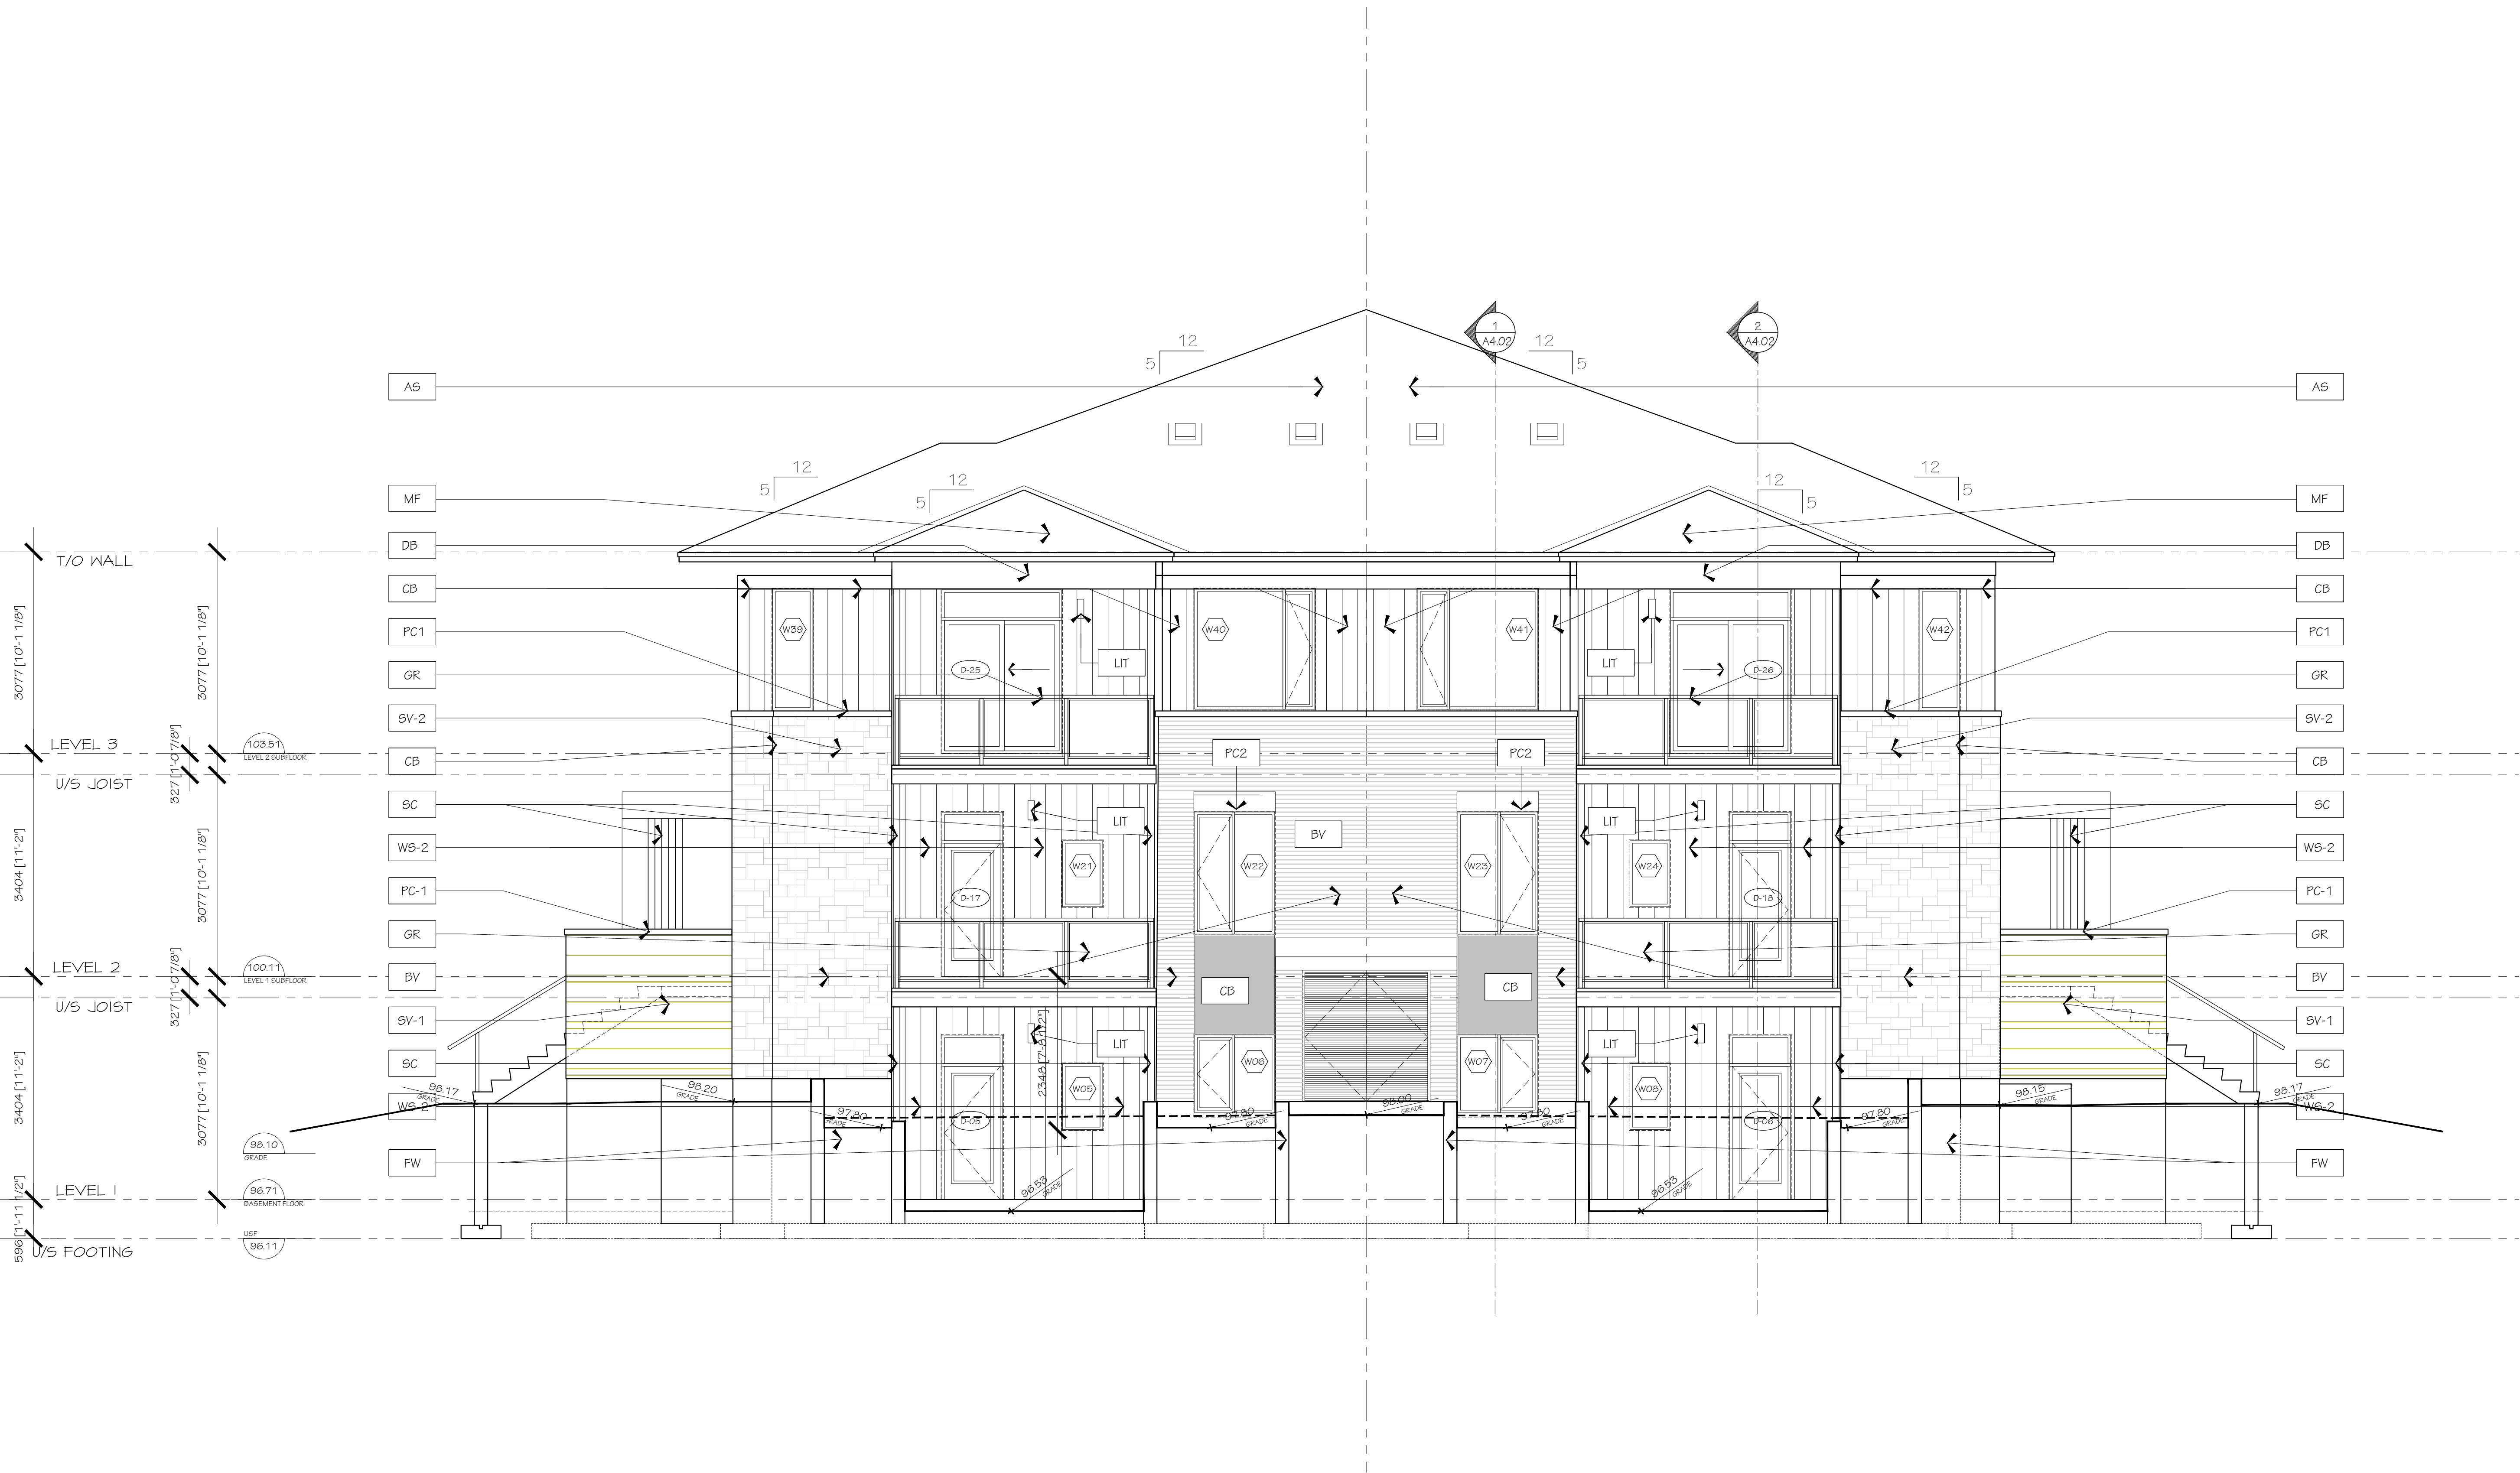

1	06/12/2025	ISSUED FOR SITE PLAN
no.	date	revision

IT IS THE RESPONSIBILITY OF THE APPROPRIATE CONTRACTOR TO CHECK AND VERIFY ALL DIMENSIONS ON SITE AND REPORT ALL ERRORS AND/OR OMISSIONS TO THE ARCHITECT.

ALL CONTRACTORS MUST COMPLY WITH ALL PERTINENT CODES AND BY-LAWS.

DO NOT SCALE DRAWINGS.

THIS DRAWING MAY NOT BE USED FOR CONSTRUCTION UNTIL SIGNED.

COPYRIGHT RESERVED.



Hobin Architecture
Incorporated
63 Parnilla Street
Ottawa, Ontario
Canada K1S 5K7
T: 613-238-7200
F: 613-235-2005
E: mail@hobinarc.com
hobinarc.com



PROJECT/LOCATION:
TRAILVIEW VILLAGE
BUILDING 2

DRAWING TITLE:
NORTH EAST
ELEVATION

DRAWN BY:
K.G.

DATE:
01-29-2025


SCALE:
1:50

PROJECT:
2223

DRAWING NO.:

2A3.03

REVISION NO.:

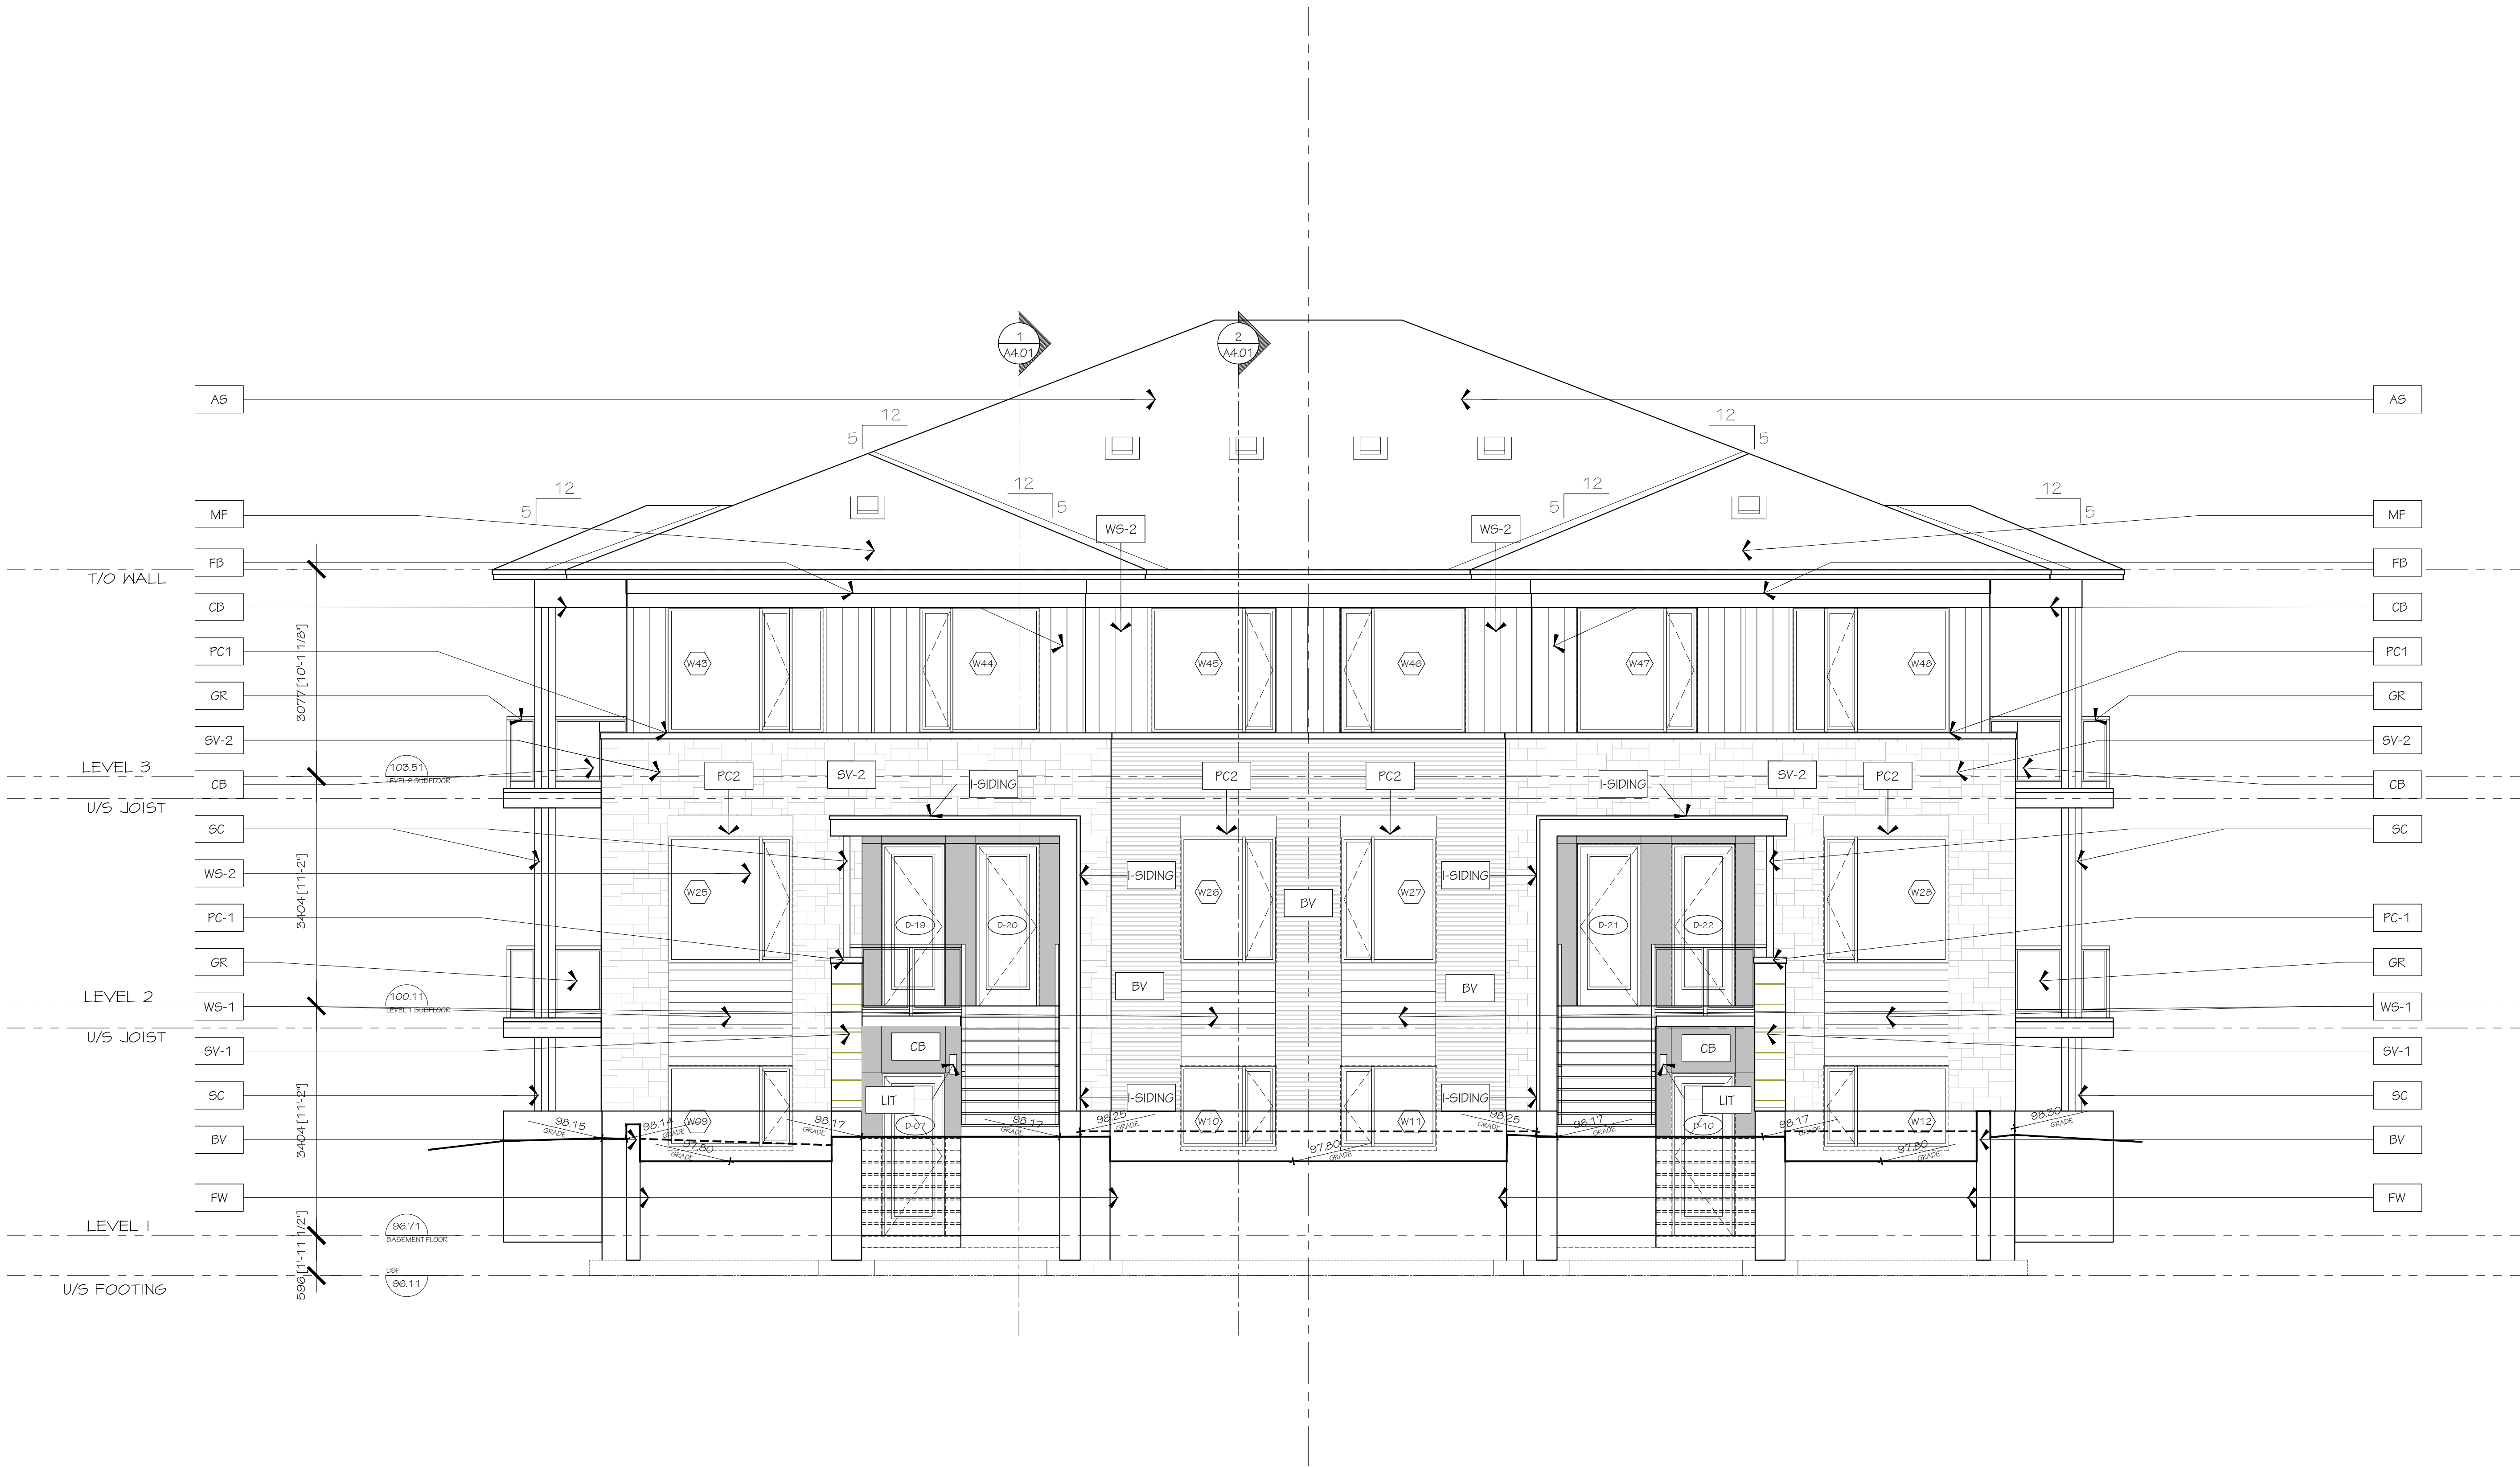

1	06/12/2025	ISSUED FOR SITE PLAN
no.	date	revision

IT IS THE RESPONSIBILITY OF THE APPROPRIATE CONTRACTOR TO CHECK AND VERIFY ALL DIMENSIONS ON SITE AND REPORT ALL ERRORS AND/OR OMISSIONS TO THE ARCHITECT.

ALL CONTRACTORS MUST COMPLY WITH ALL PERTINENT CODES AND BY-LAWS.


DO NOT SCALE DRAWINGS.

THIS DRAWING MAY NOT BE USED FOR CONSTRUCTION UNTIL SIGNED.

COPYRIGHT RESERVED.




Hobin Architecture Incorporated
63 Parnilla Street
Ottawa, Ontario
Canada K1S 5K7
T: 613-238-7200
F: 613-235-2005
E: mail@hobinarc.com
hobinarc.com

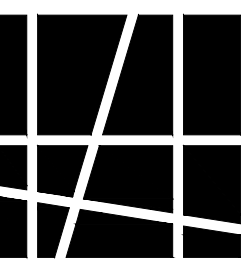

HOBIN
ARCHITECTURE

PROJECT/LOCATION: TRAILVIEW VILLAGE BUILDING 2		
DRAWING TITLE: NORTH WEST ELEVATION		
DRAWN BY: KG	DATE: 01-29-2025	SCALE: 1:50
		PROJECT: 2223
		DRAWING NO.: 2A3.04
REVISION NO.:		

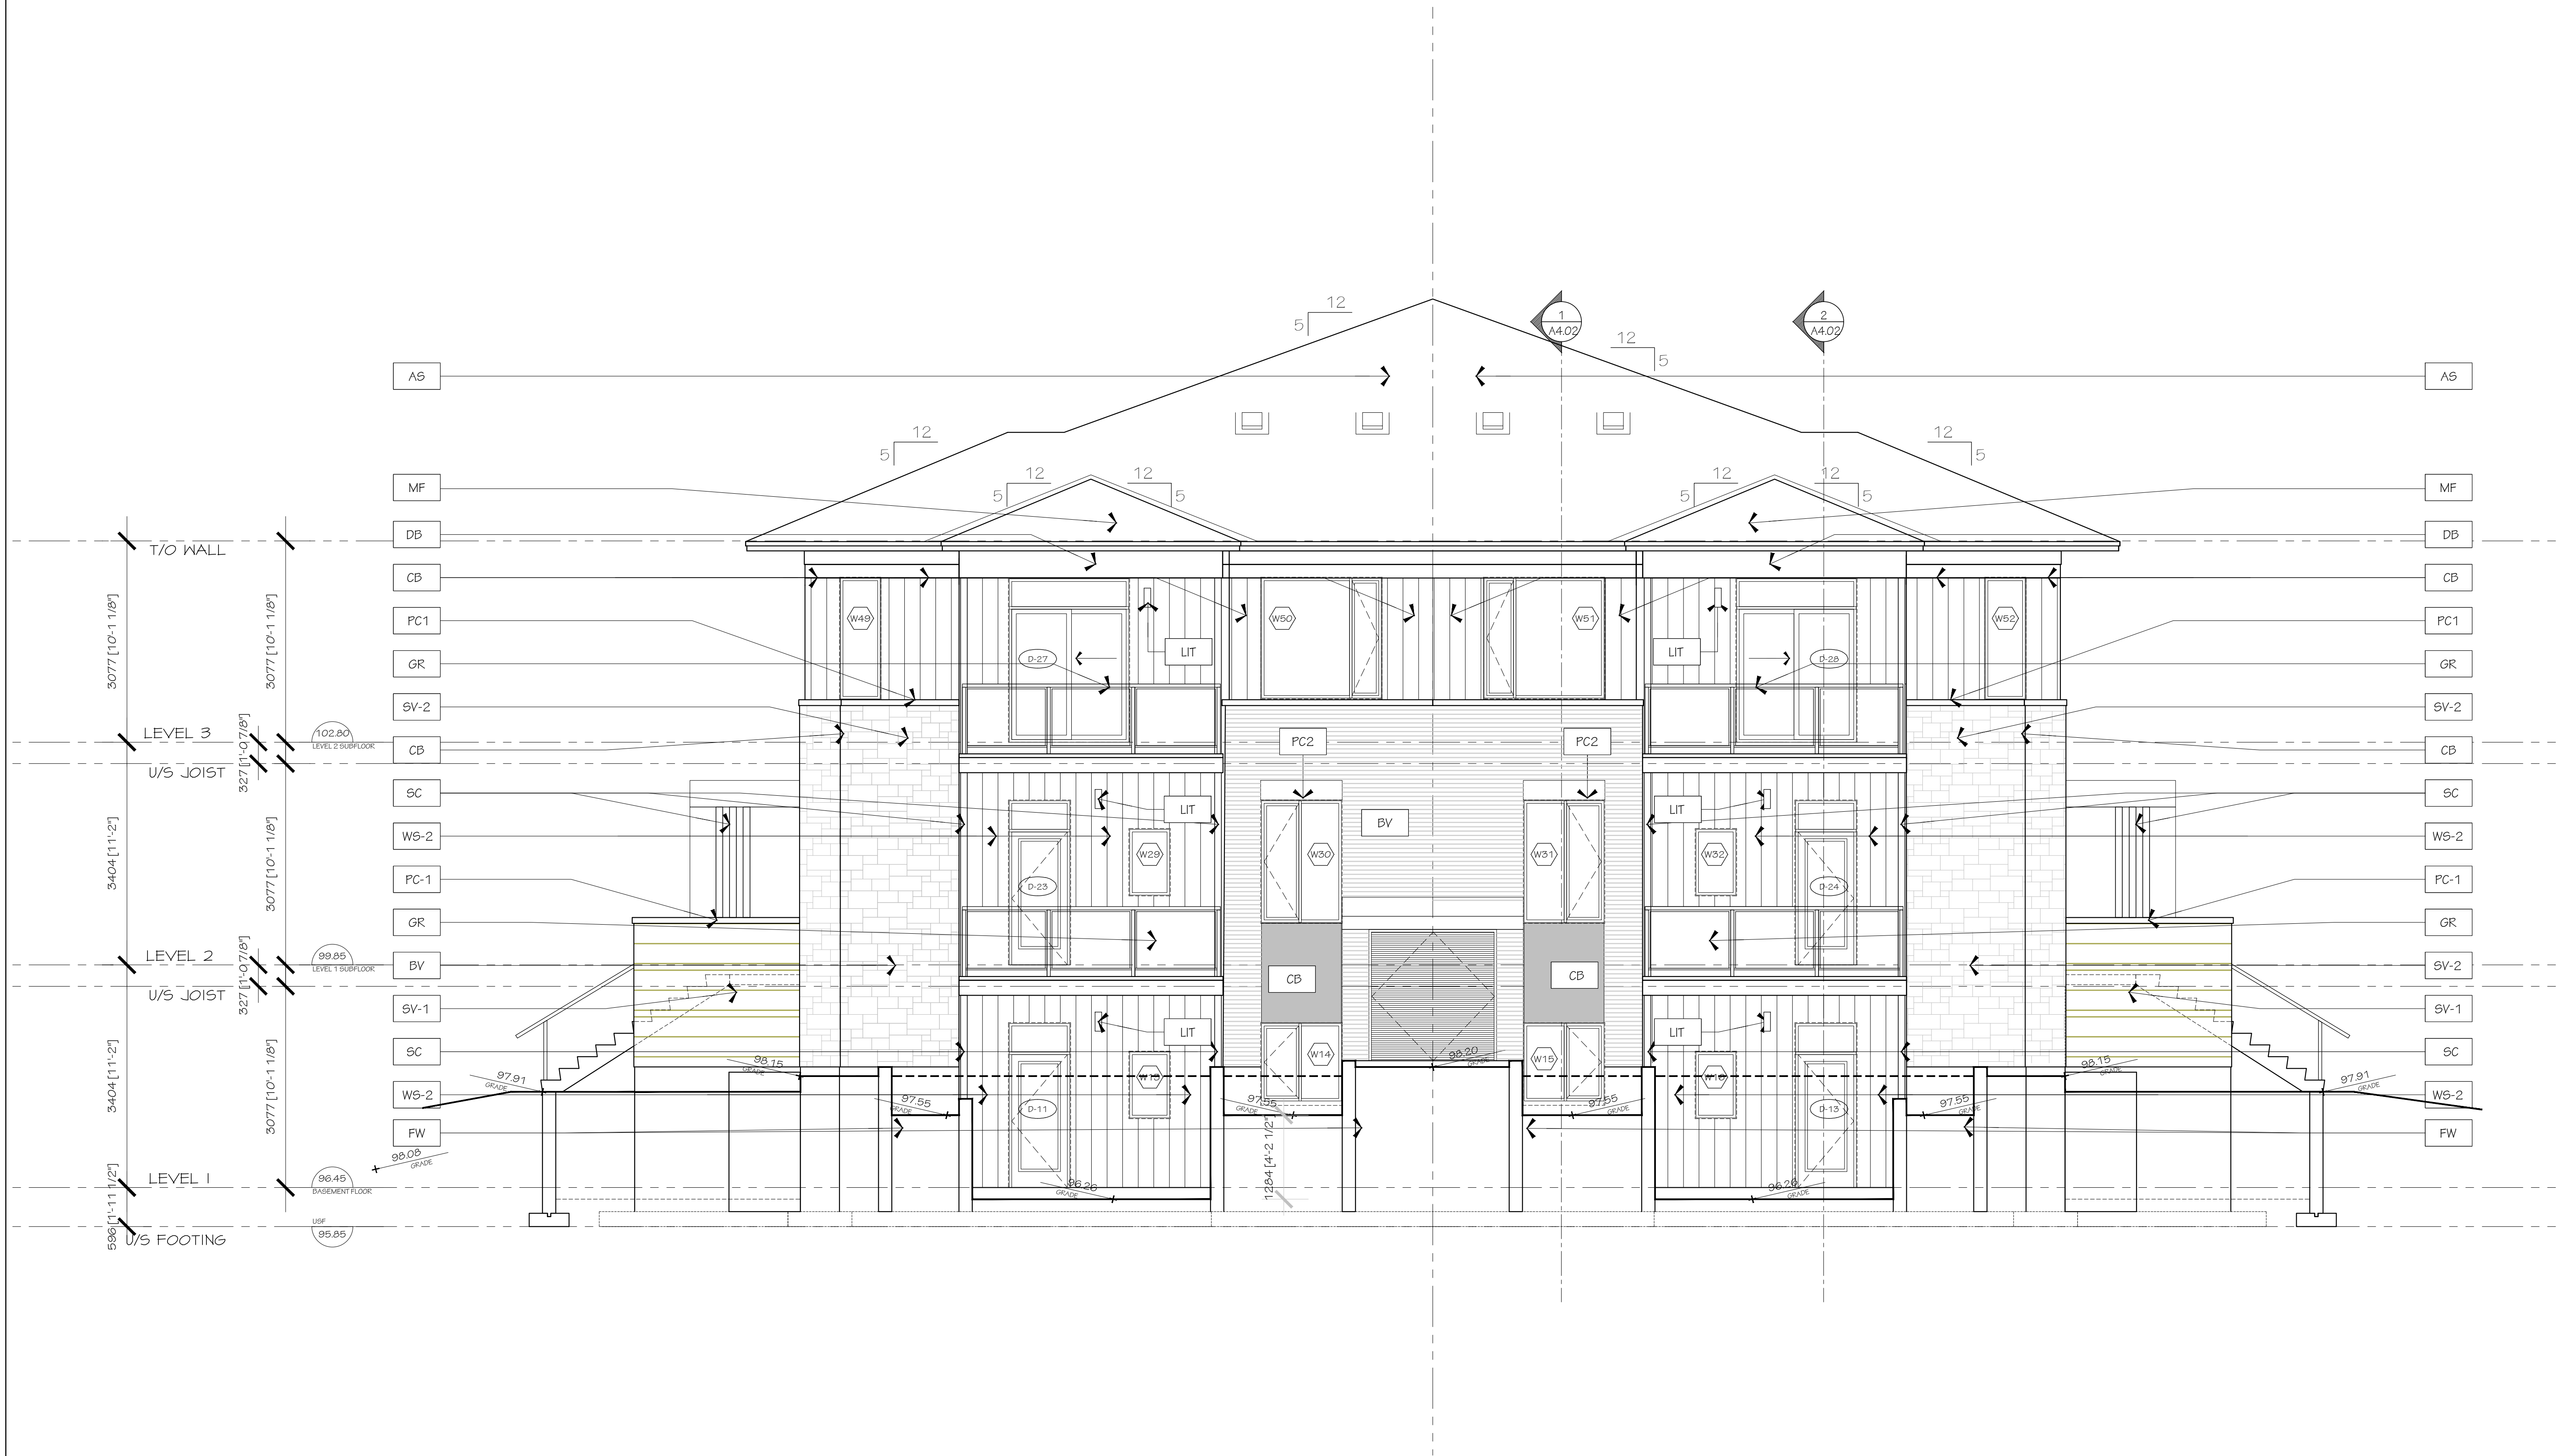

no.	date	revision
1	06/12/2025	ISSUED FOR SITE PLAN

IT IS THE RESPONSIBILITY OF THE APPROPRIATE CONTRACTOR TO CHECK AND VERIFY ALL DIMENSIONS ON SITE AND REPORT ALL ERRORS AND/OR OMISSIONS TO THE ARCHITECT.

ALL CONTRACTORS MUST COMPLY WITH ALL PERTINENT CODES AND BY-LAWS.

DO NOT SCALE DRAWINGS.

THIS DRAWING MAY NOT BE USED FOR CONSTRUCTION UNTIL SIGNED.

COPYRIGHT RESERVED.



Hobin Architecture Incorporated
63 Parnilla Street
Ottawa, Ontario
Canada K1S 5K7
T: 613-238-7200
F: 613-235-2005
E: mail@hobinarc.com
hobinarc.com



PROJECT/LOCATION:
TRAILVIEW VILLAGE
BUILDING 3

DRAWING TITLE:
SOUTH WEST
ELEVATION

DRAWN BY:
KG

DATE:
01-29-2025

SCALE:
1:50

PROJECT:
2223

DRAWING NO.:

3A3.01

REVISION NO.:



1	06/12/2025	ISSUED FOR SITE PLAN
no.	date	revision

IT IS THE RESPONSIBILITY OF THE APPROPRIATE CONTRACTOR TO CHECK AND VERIFY ALL DIMENSIONS ON SITE AND REPORT ALL ERRORS AND/OR OMISSIONS TO THE ARCHITECT.

ALL CONTRACTORS MUST COMPLY WITH ALL PERTINENT CODES AND BY-LAWS.

DO NOT SCALE DRAWINGS.

THIS DRAWING MAY NOT BE USED FOR CONSTRUCTION UNTIL SIGNED.

COPYRIGHT RESERVED.



Hobin Architecture Incorporated
63 Parnilla Street
Ottawa, Ontario
Canada K1S 5K7
T: 613-238-7200
F: 613-235-2005
E: mail@hobinarc.com
hobinarc.com



PROJECT/LOCATION:
TRAILVIEW VILLAGE
BUILDING 3

DRAWING TITLE:
SOUTH EAST
ELEVATION


DRAWN BY: KG	DATE: 01-29-2025	SCALE: 1:50
-----------------	---------------------	----------------

PROJECT: 2223

DRAWING NO.:

3A3.02

REVISION NO.:

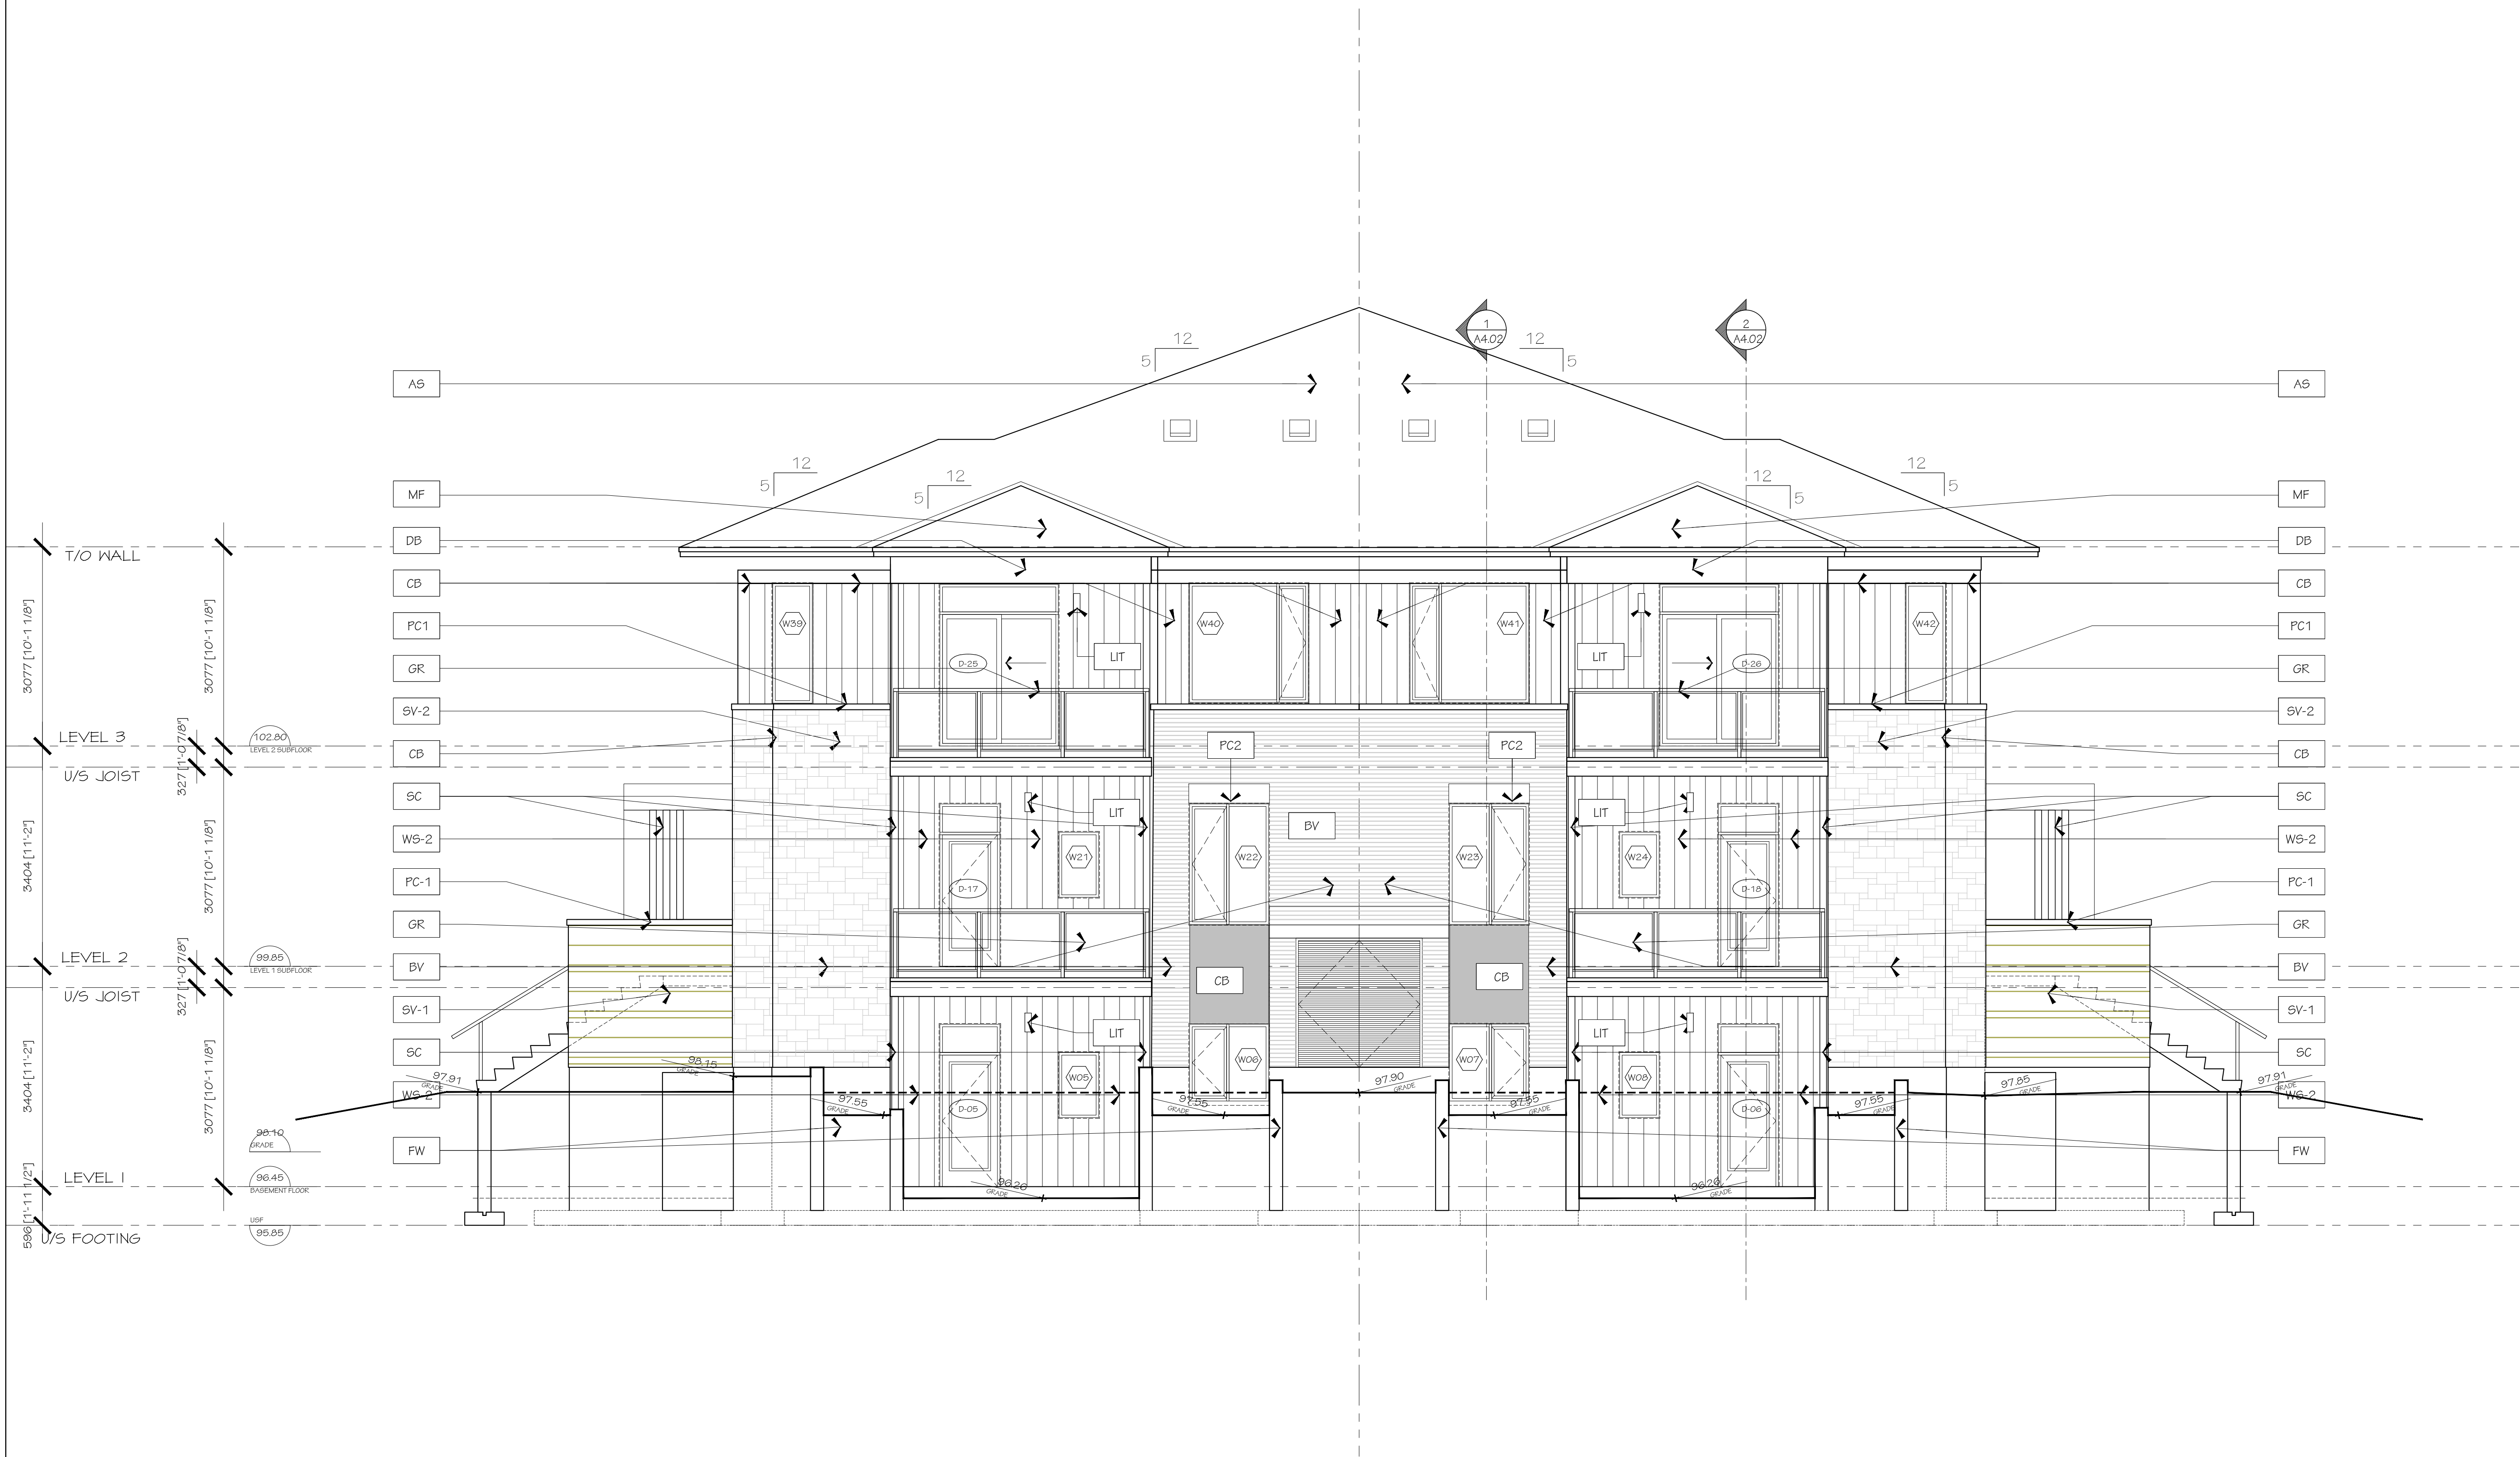

1	06/12/2025	ISSUED FOR SITE PLAN
no.	date	revision

IT IS THE RESPONSIBILITY OF THE APPROPRIATE CONTRACTOR TO CHECK AND VERIFY ALL DIMENSIONS ON SITE AND REPORT ALL ERRORS AND/OR OMISSIONS TO THE ARCHITECT.

ALL CONTRACTORS MUST COMPLY WITH ALL PERTINENT CODES AND BY-LAWS.

DO NOT SCALE DRAWINGS.

THIS DRAWING MAY NOT BE USED FOR CONSTRUCTION UNTIL SIGNED.

COPYRIGHT RESERVED.



Hobin Architecture Incorporated
63 Parnilla Street
Ottawa, Ontario
Canada K1S 5K7
T: 613-238-7200
F: 613-235-2005
E: mail@hobinarc.com
hobinarc.com



PROJECT/LOCATION:
TRAILVIEW VILLAGE
BUILDING 3

DRAWING TITLE:
NORTH EAST
ELEVATION


DRAWN BY: KG	DATE: 01-29-2025	SCALE: 1:50
-----------------	---------------------	----------------

PROJECT: 2223

DRAWING NO.:

3A3.03

REVISION NO.:

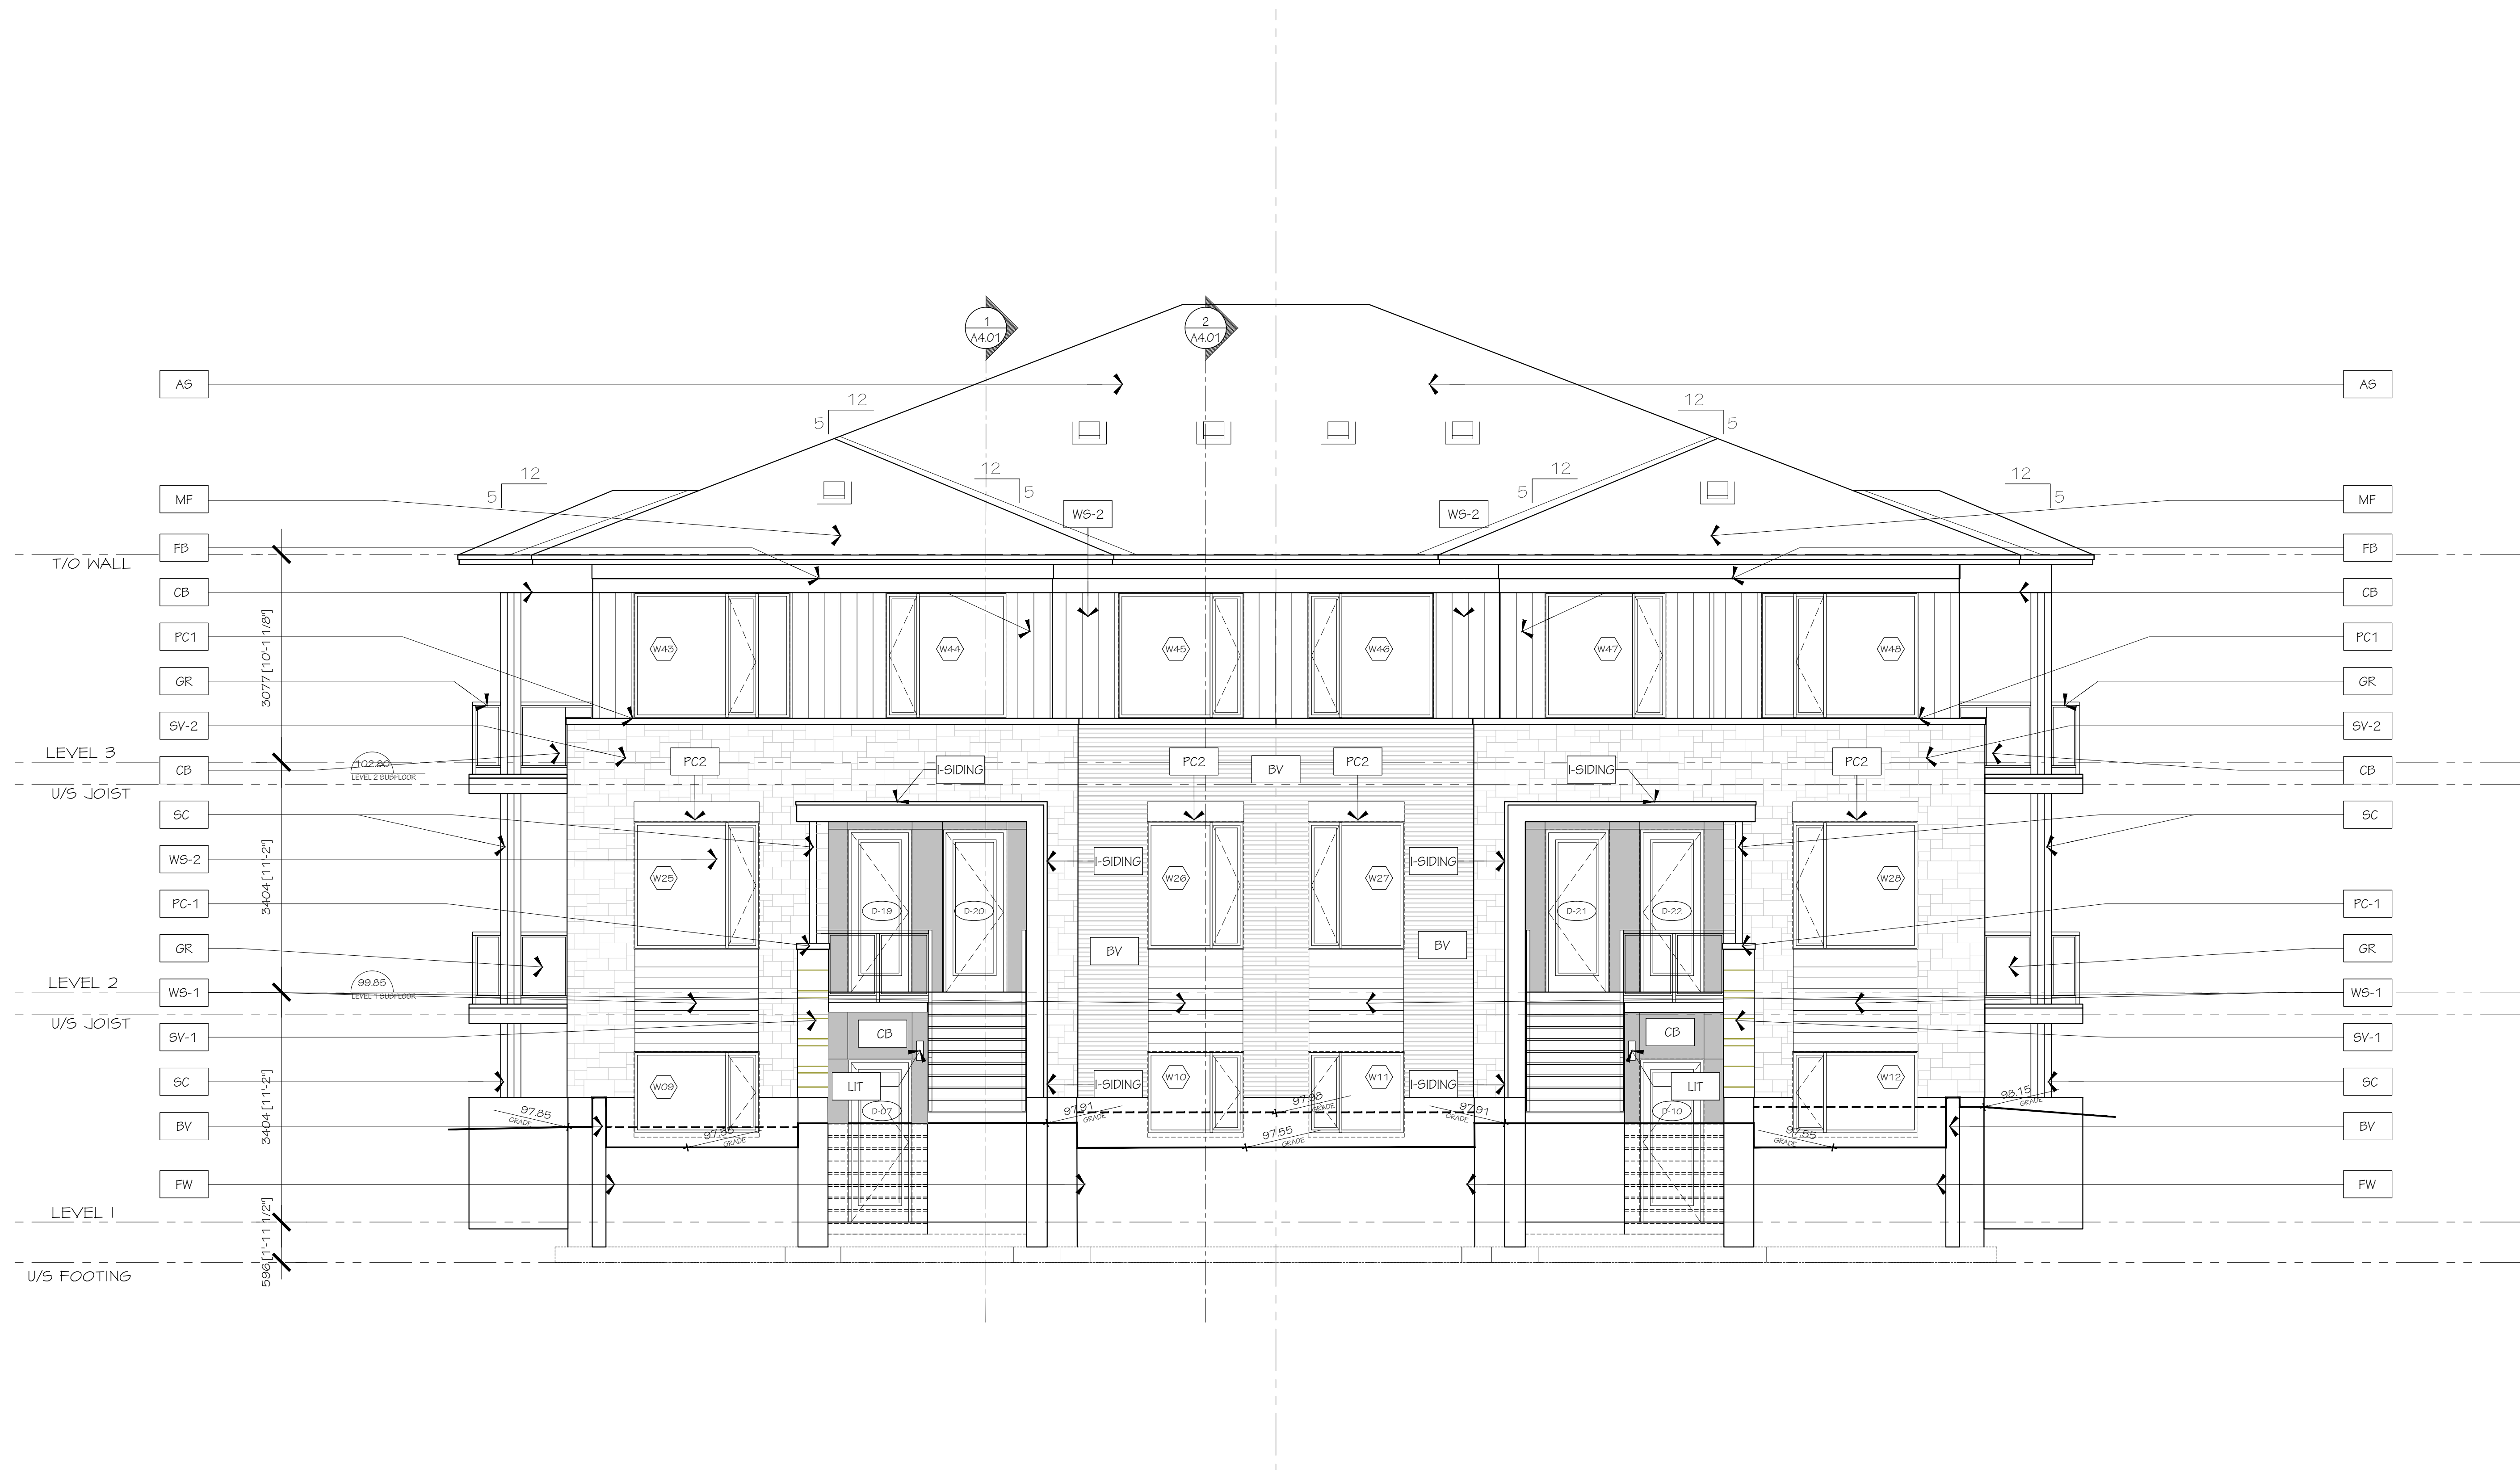

1	06/12/2025	ISSUED FOR SITE PLAN
no.	date	revision

IT IS THE RESPONSIBILITY OF THE APPROPRIATE CONTRACTOR TO CHECK AND VERIFY ALL DIMENSIONS ON SITE AND REPORT ALL ERRORS AND/OR OMISSIONS TO THE ARCHITECT.

ALL CONTRACTORS MUST COMPLY WITH ALL PERTINENT CODES AND BY-LAWS.

DO NOT SCALE DRAWINGS.

THIS DRAWING MAY NOT BE USED FOR CONSTRUCTION UNTIL SIGNED.

COPYRIGHT RESERVED.



Hobin Architecture
Incorporated
63 Parnilla Street
Ottawa, Ontario
Canada K1S 5K7
T: 613-238-7200
F: 613-235-2005
E: mail@hobinarc.com
hobinarc.com



PROJECT/LOCATION:
TRAILVIEW VILLAGE
BUILDING 3

DRAWING TITLE:
NORTH WEST
ELEVATION

DRAWN BY:
K.G.

DATE:
01-29-2025


SCALE:
1:50

PROJECT:
2223

DRAWING NO.:

3A3.04

REVISION NO.:

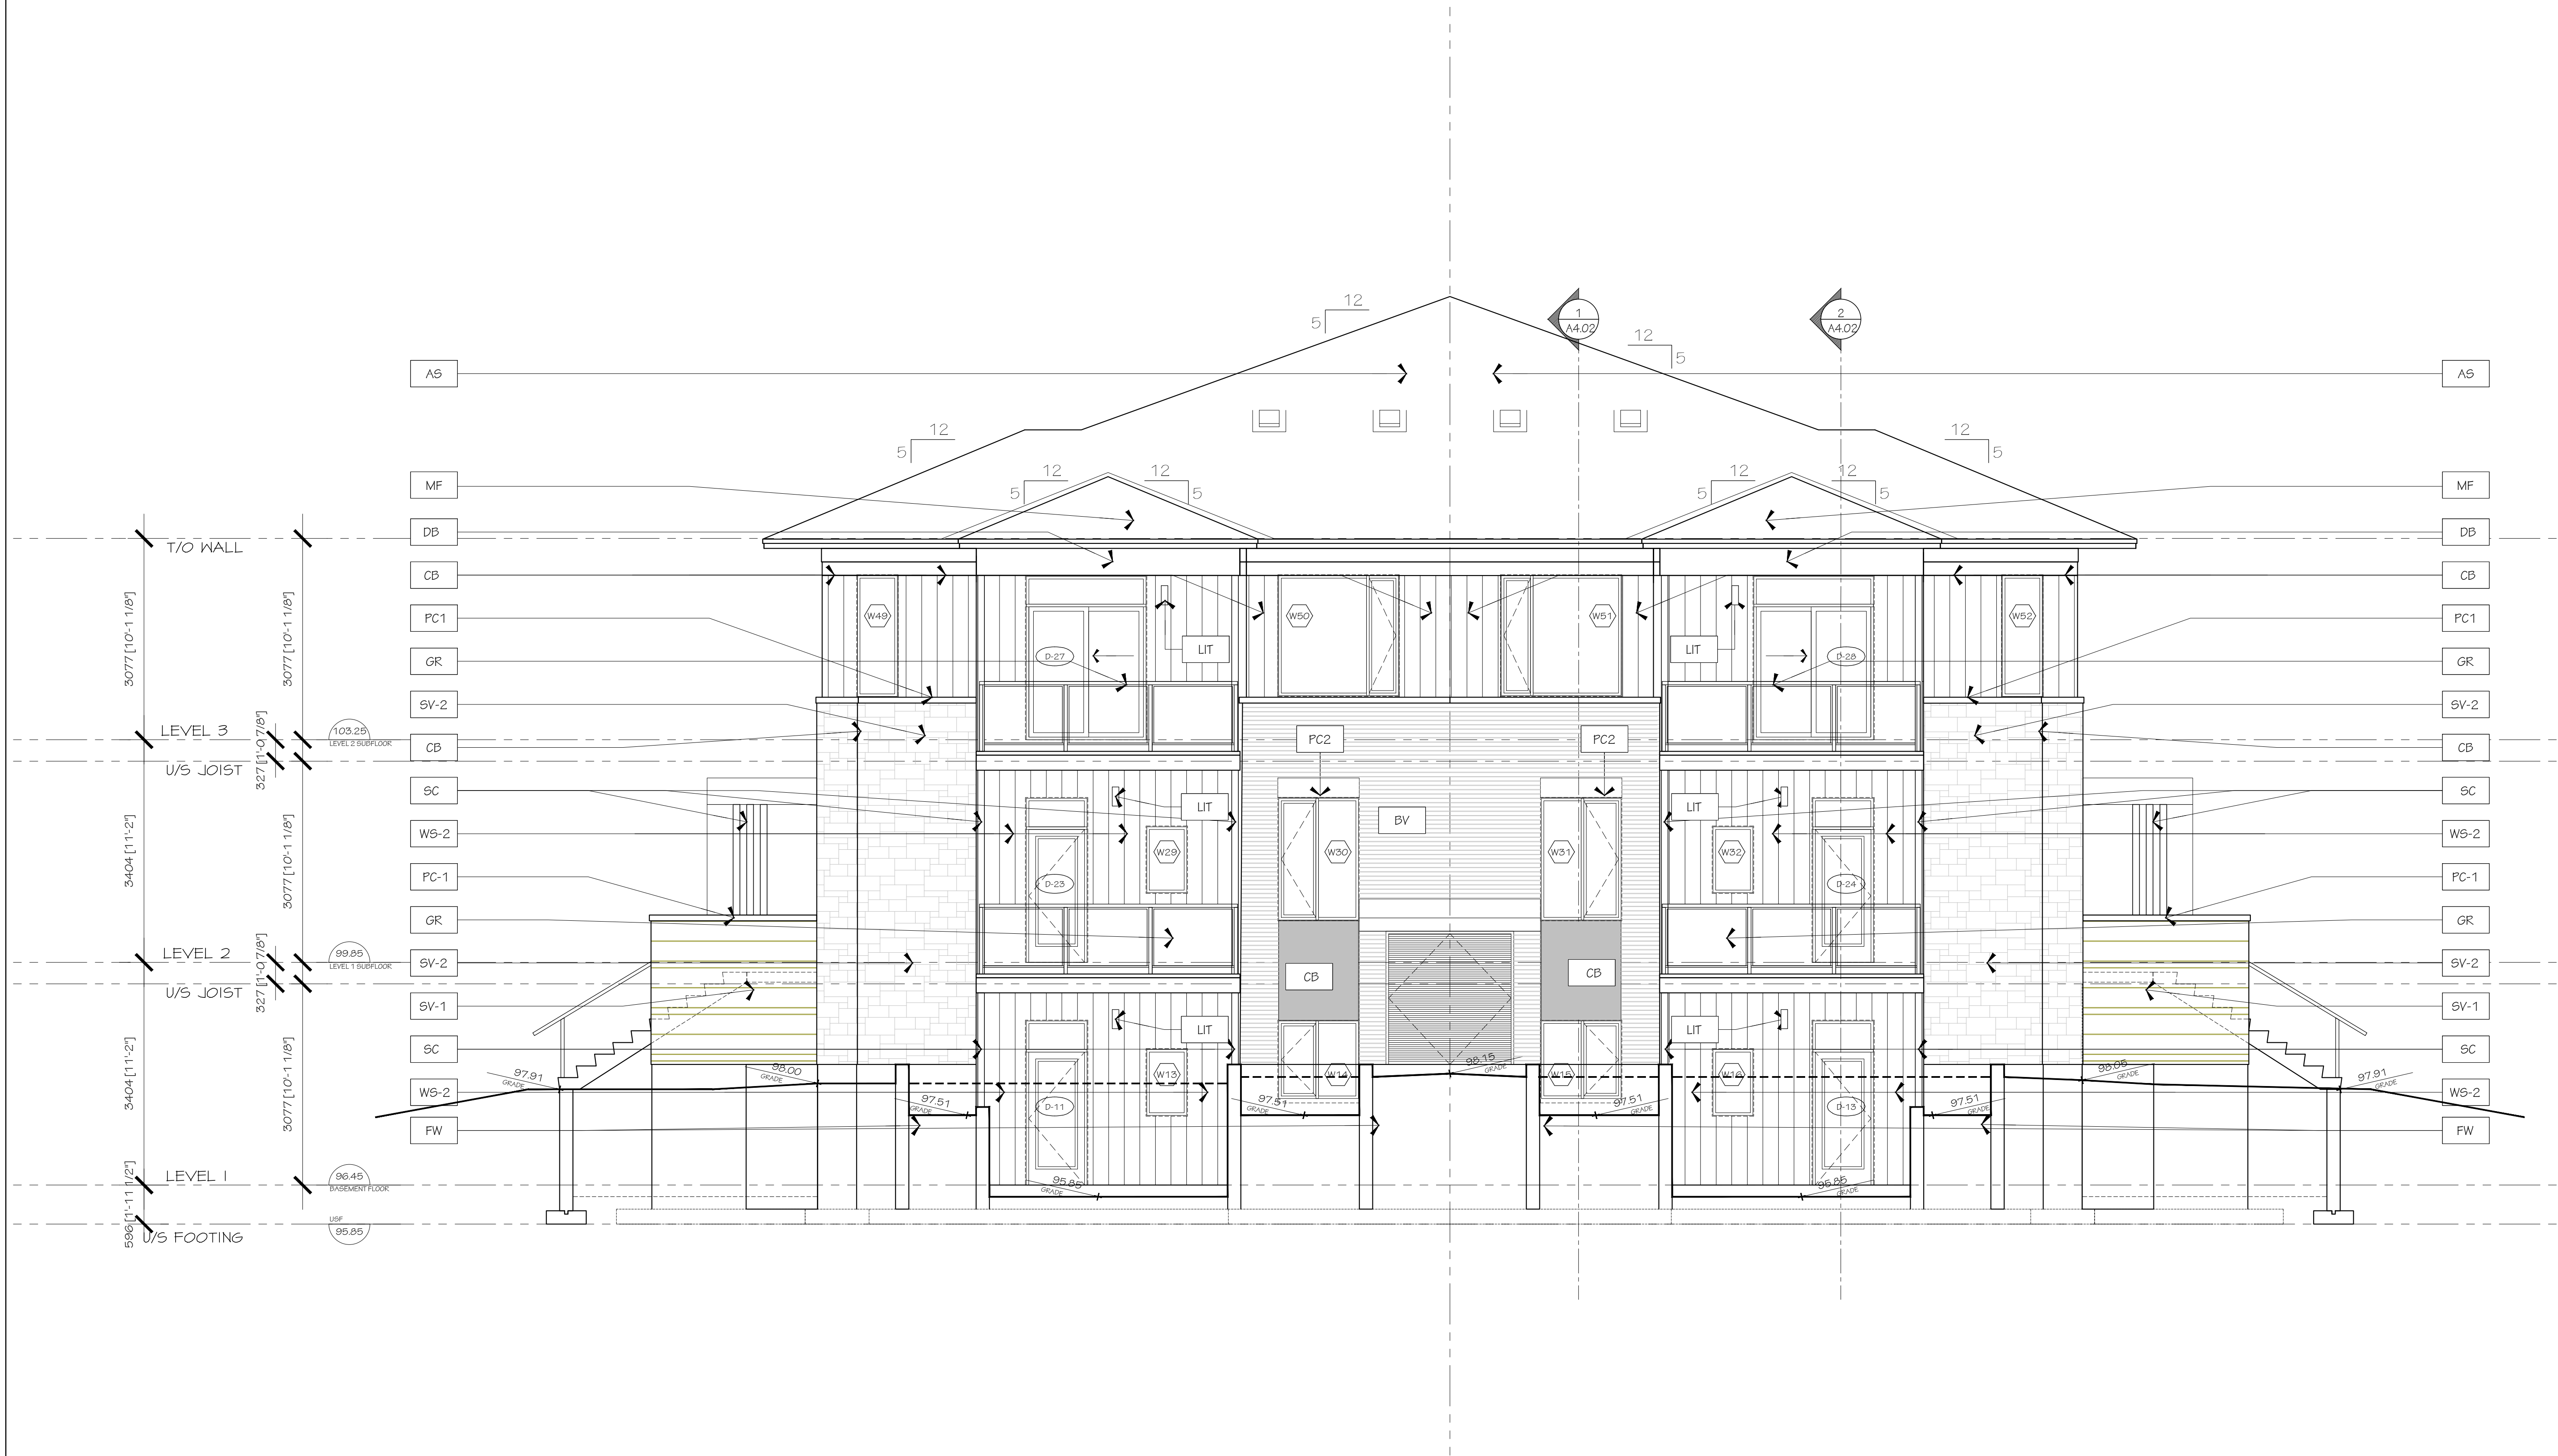

1	06/12/2025	ISSUED FOR SITE PLAN
no.	date	revision

IT IS THE RESPONSIBILITY OF THE APPROPRIATE CONTRACTOR TO CHECK AND VERIFY ALL DIMENSIONS ON SITE AND REPORT ALL ERRORS AND/OR OMISSIONS TO THE ARCHITECT.

ALL CONTRACTORS MUST COMPLY WITH ALL PERTINENT CODES AND BY-LAWS.

DO NOT SCALE DRAWINGS.

THIS DRAWING MAY NOT BE USED FOR CONSTRUCTION UNTIL SIGNED.

COPYRIGHT RESERVED.



Hobin Architecture Incorporated
63 Parnilla Street
Ottawa, Ontario
Canada K1S 5K7
T: 613-238-7200
F: 613-235-2005
E: mail@hobinarc.com
hobinarc.com



PROJECT/LOCATION:
TRAILVIEW VILLAGE
BUILDING 4

DRAWING TITLE:
SOUTH WEST
ELEVATION


DRAWN BY: KG	DATE: 01-29-2025	SCALE: 1:50
-----------------	---------------------	----------------

PROJECT: 2223

DRAWING NO.:

4A3.01

REVISION NO.:

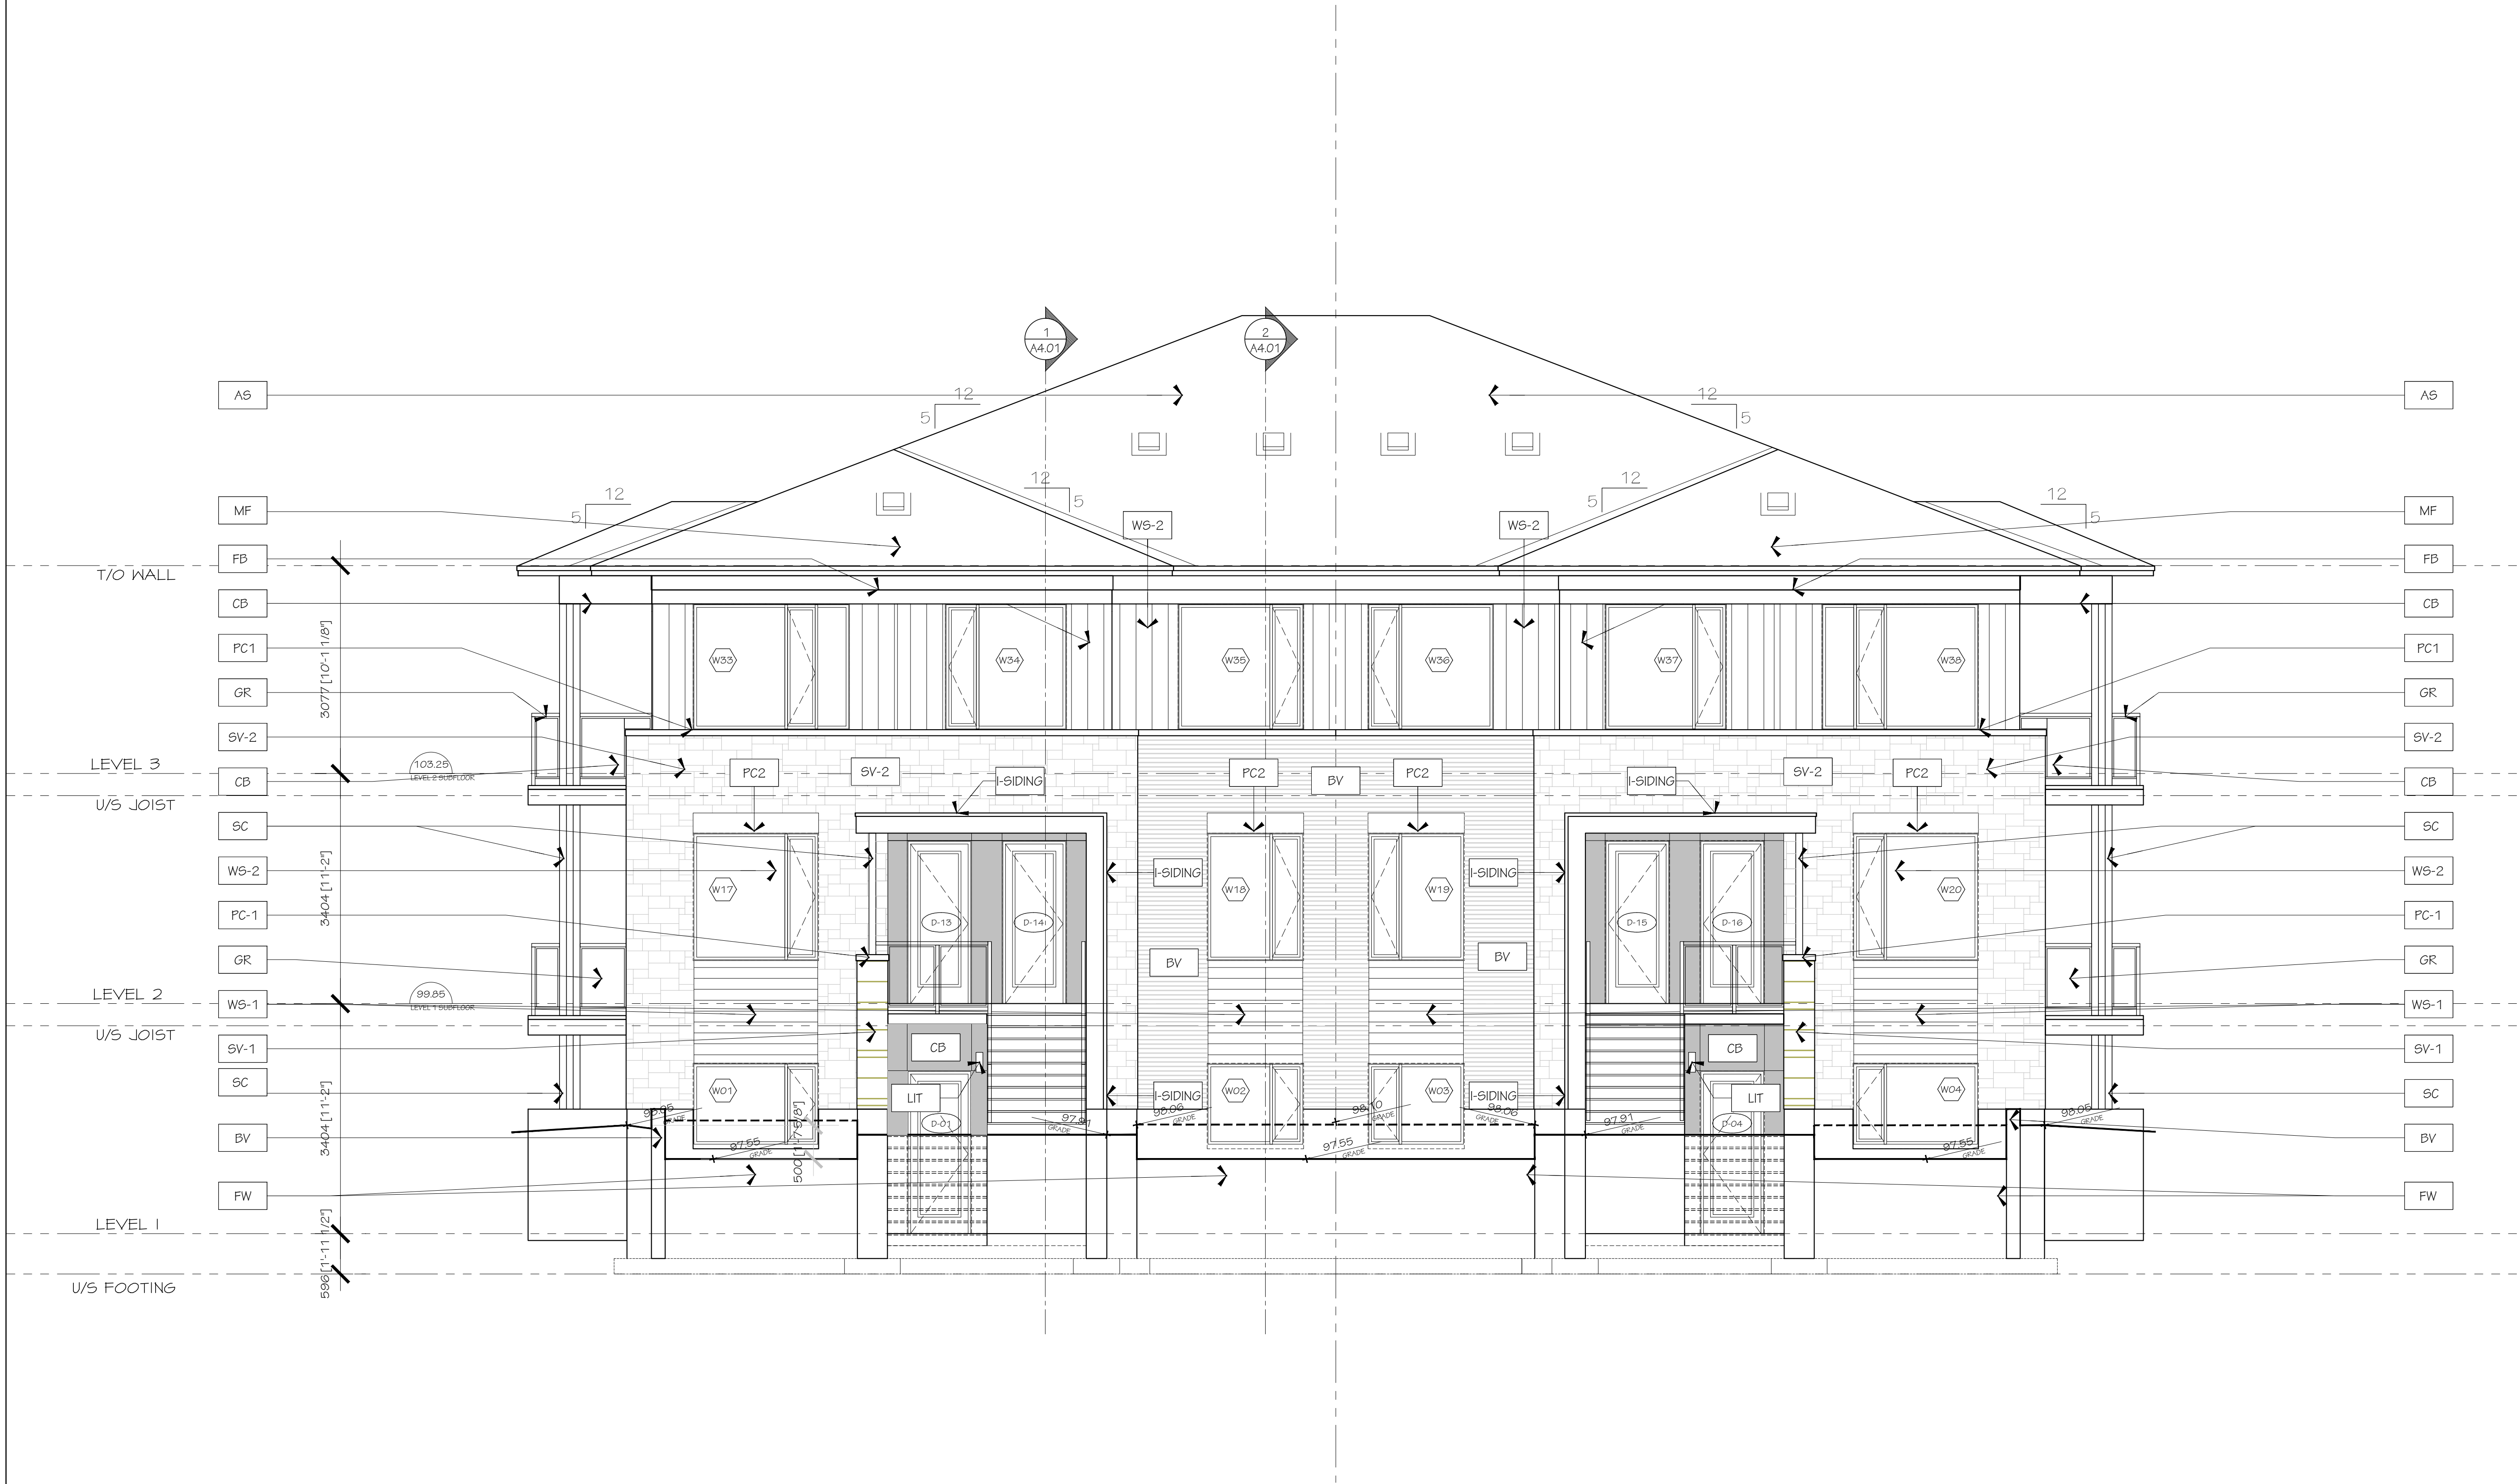

1	06/12/2025	ISSUED FOR SITE PLAN
no.	date	revision

IT IS THE RESPONSIBILITY OF THE APPROPRIATE CONTRACTOR TO CHECK AND VERIFY ALL DIMENSIONS ON SITE AND REPORT ALL ERRORS AND/OR OMISSIONS TO THE ARCHITECT.

ALL CONTRACTORS MUST COMPLY WITH ALL PERTINENT CODES AND BY-LAWS.

DO NOT SCALE DRAWINGS.

THIS DRAWING MAY NOT BE USED FOR CONSTRUCTION UNTIL SIGNED.


COPYRIGHT RESERVED.



Hobin Architecture Incorporated
63 Parnilla Street
Ottawa, Ontario
Canada K1S 5K7
T: 613-238-7200
F: 613-235-2005
E: mail@hobinarc.com
hobinarc.com




PROJECT/LOCATION: TRAILVIEW VILLAGE BUILDING 4		
DRAWING TITLE: SOUTH EAST ELEVATION		
DRAWN BY: KG	DATE: 01-29-2025	SCALE: 1:50
PROJECT: 2223		DRAWING NO.: 4A3.02
DRAWING NO.:		REVISION NO.:

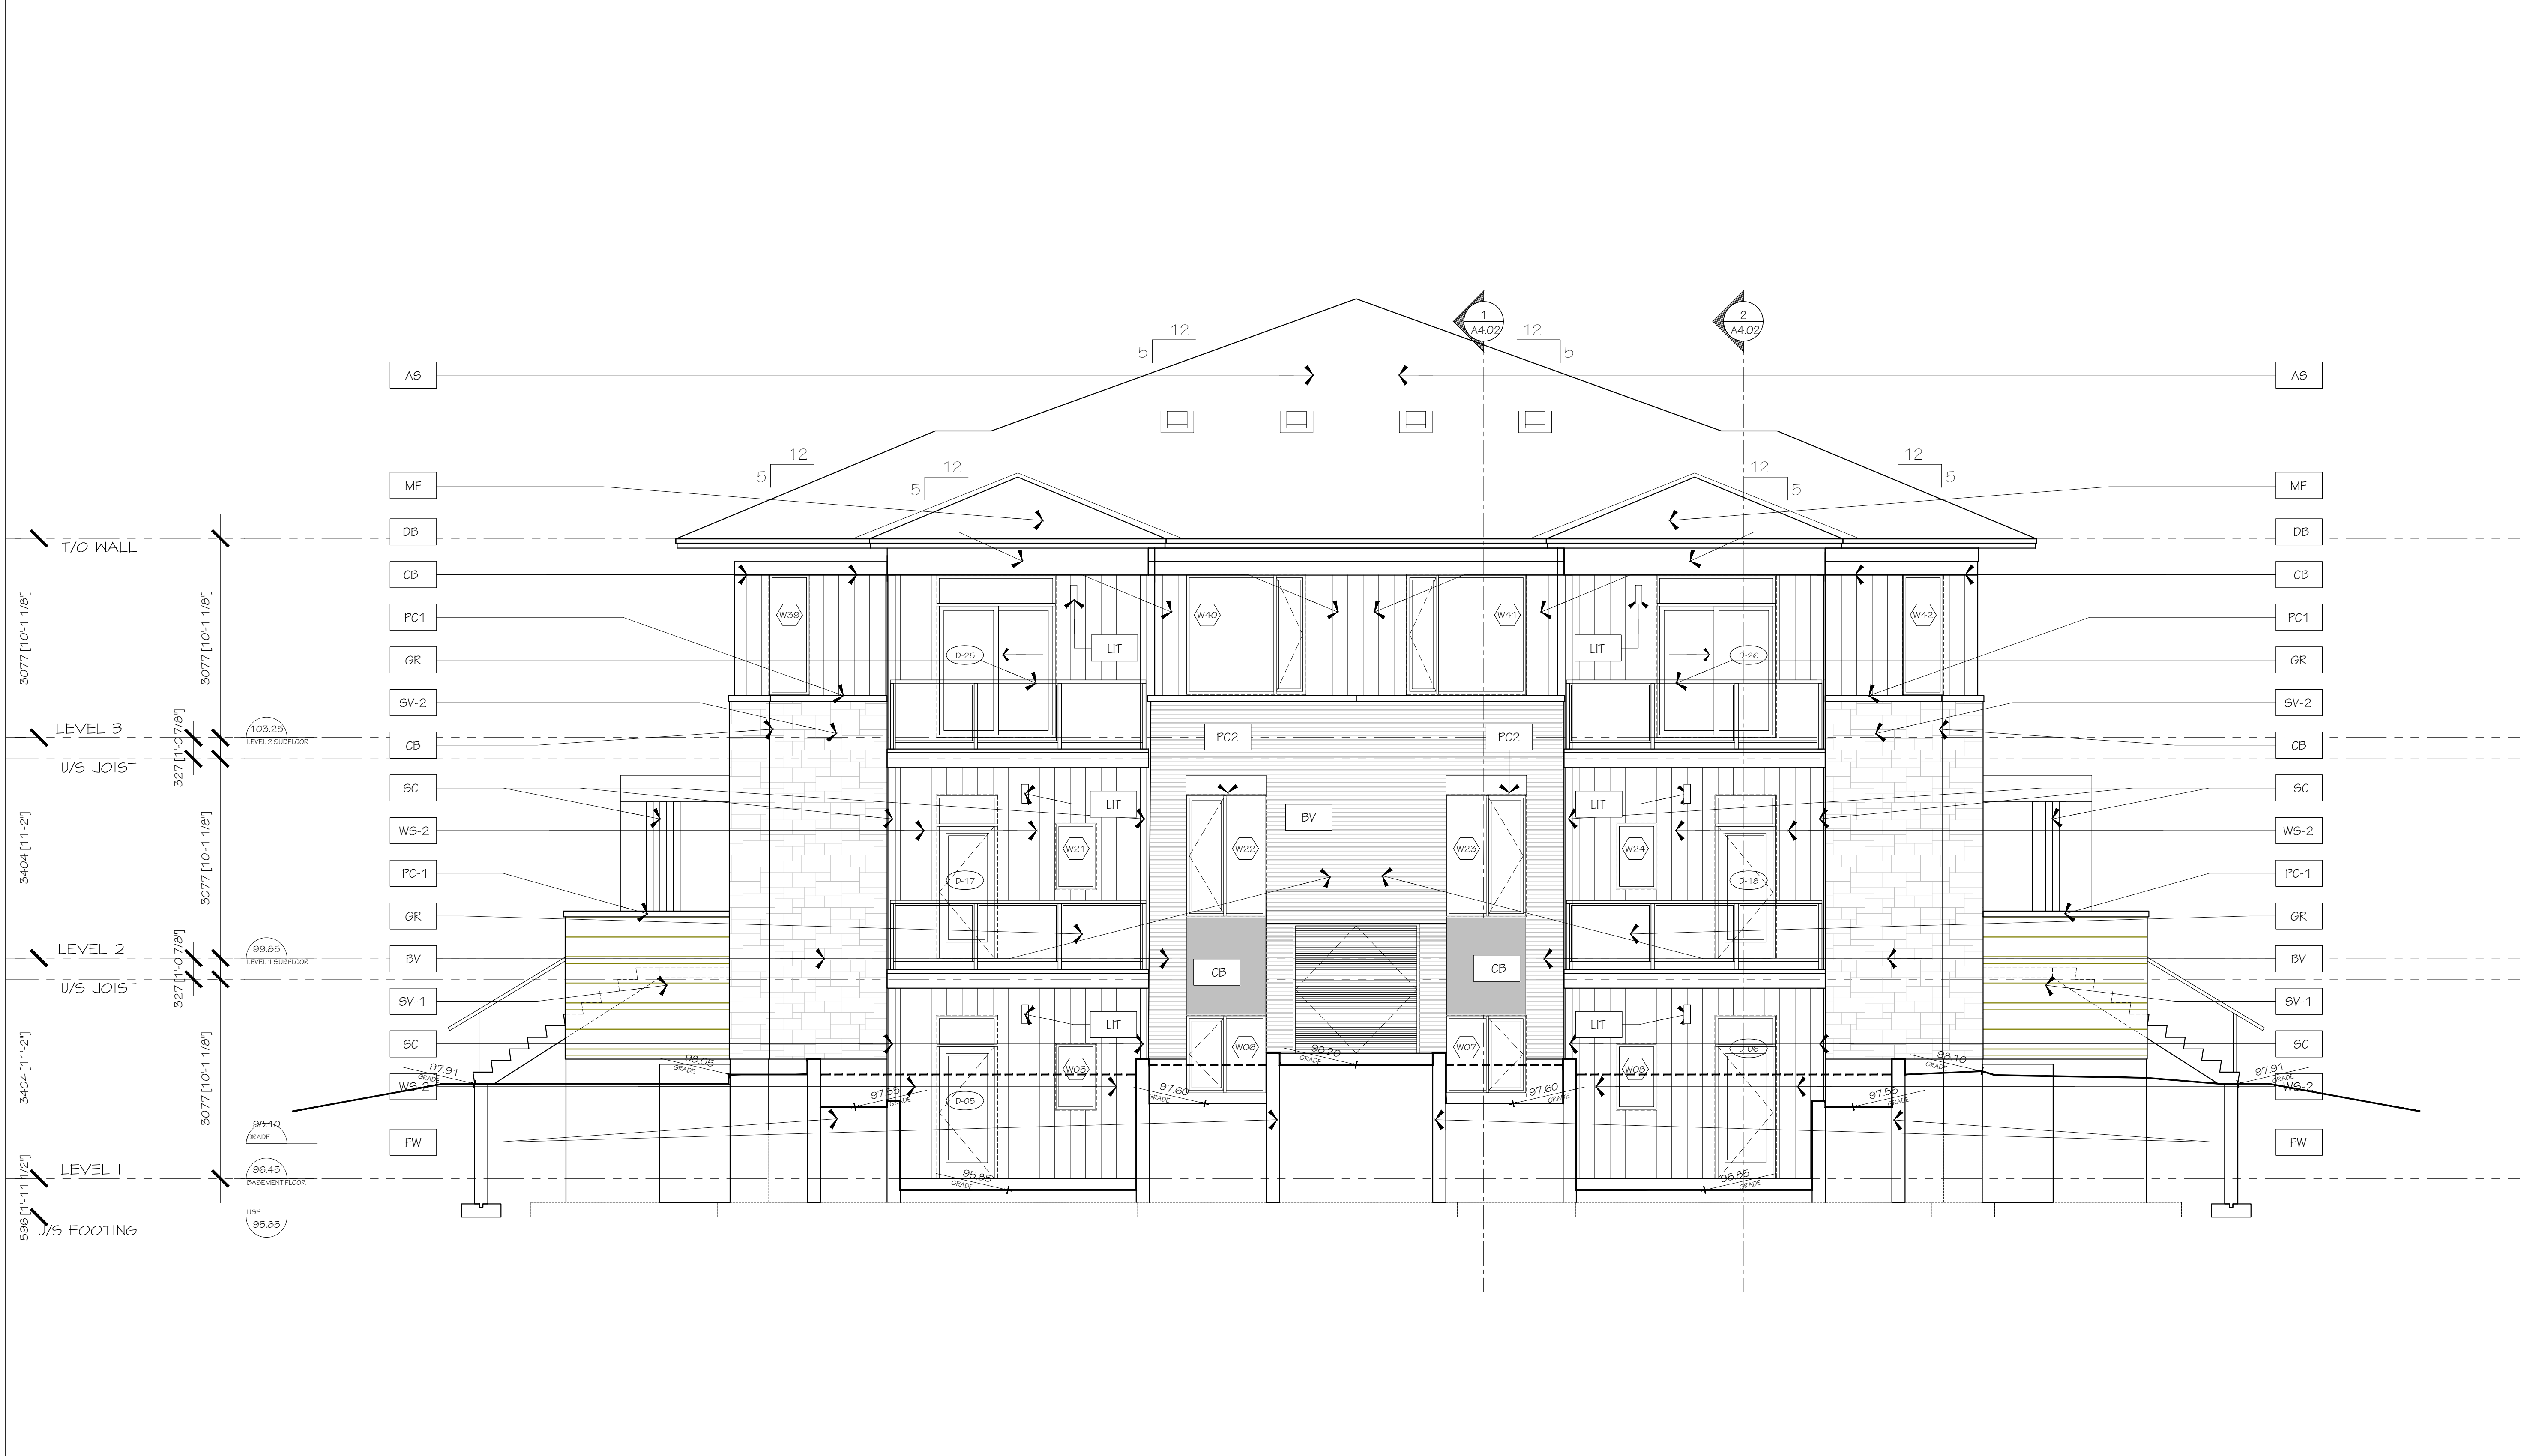

Hobin Architecture
Incorporated
63 Parnilla Street
Ottawa, Ontario
Canada K1S 5K7
T: 613-238-7200
F: 613-235-2005
E: mail@hobinarc.com
hobinarc.com



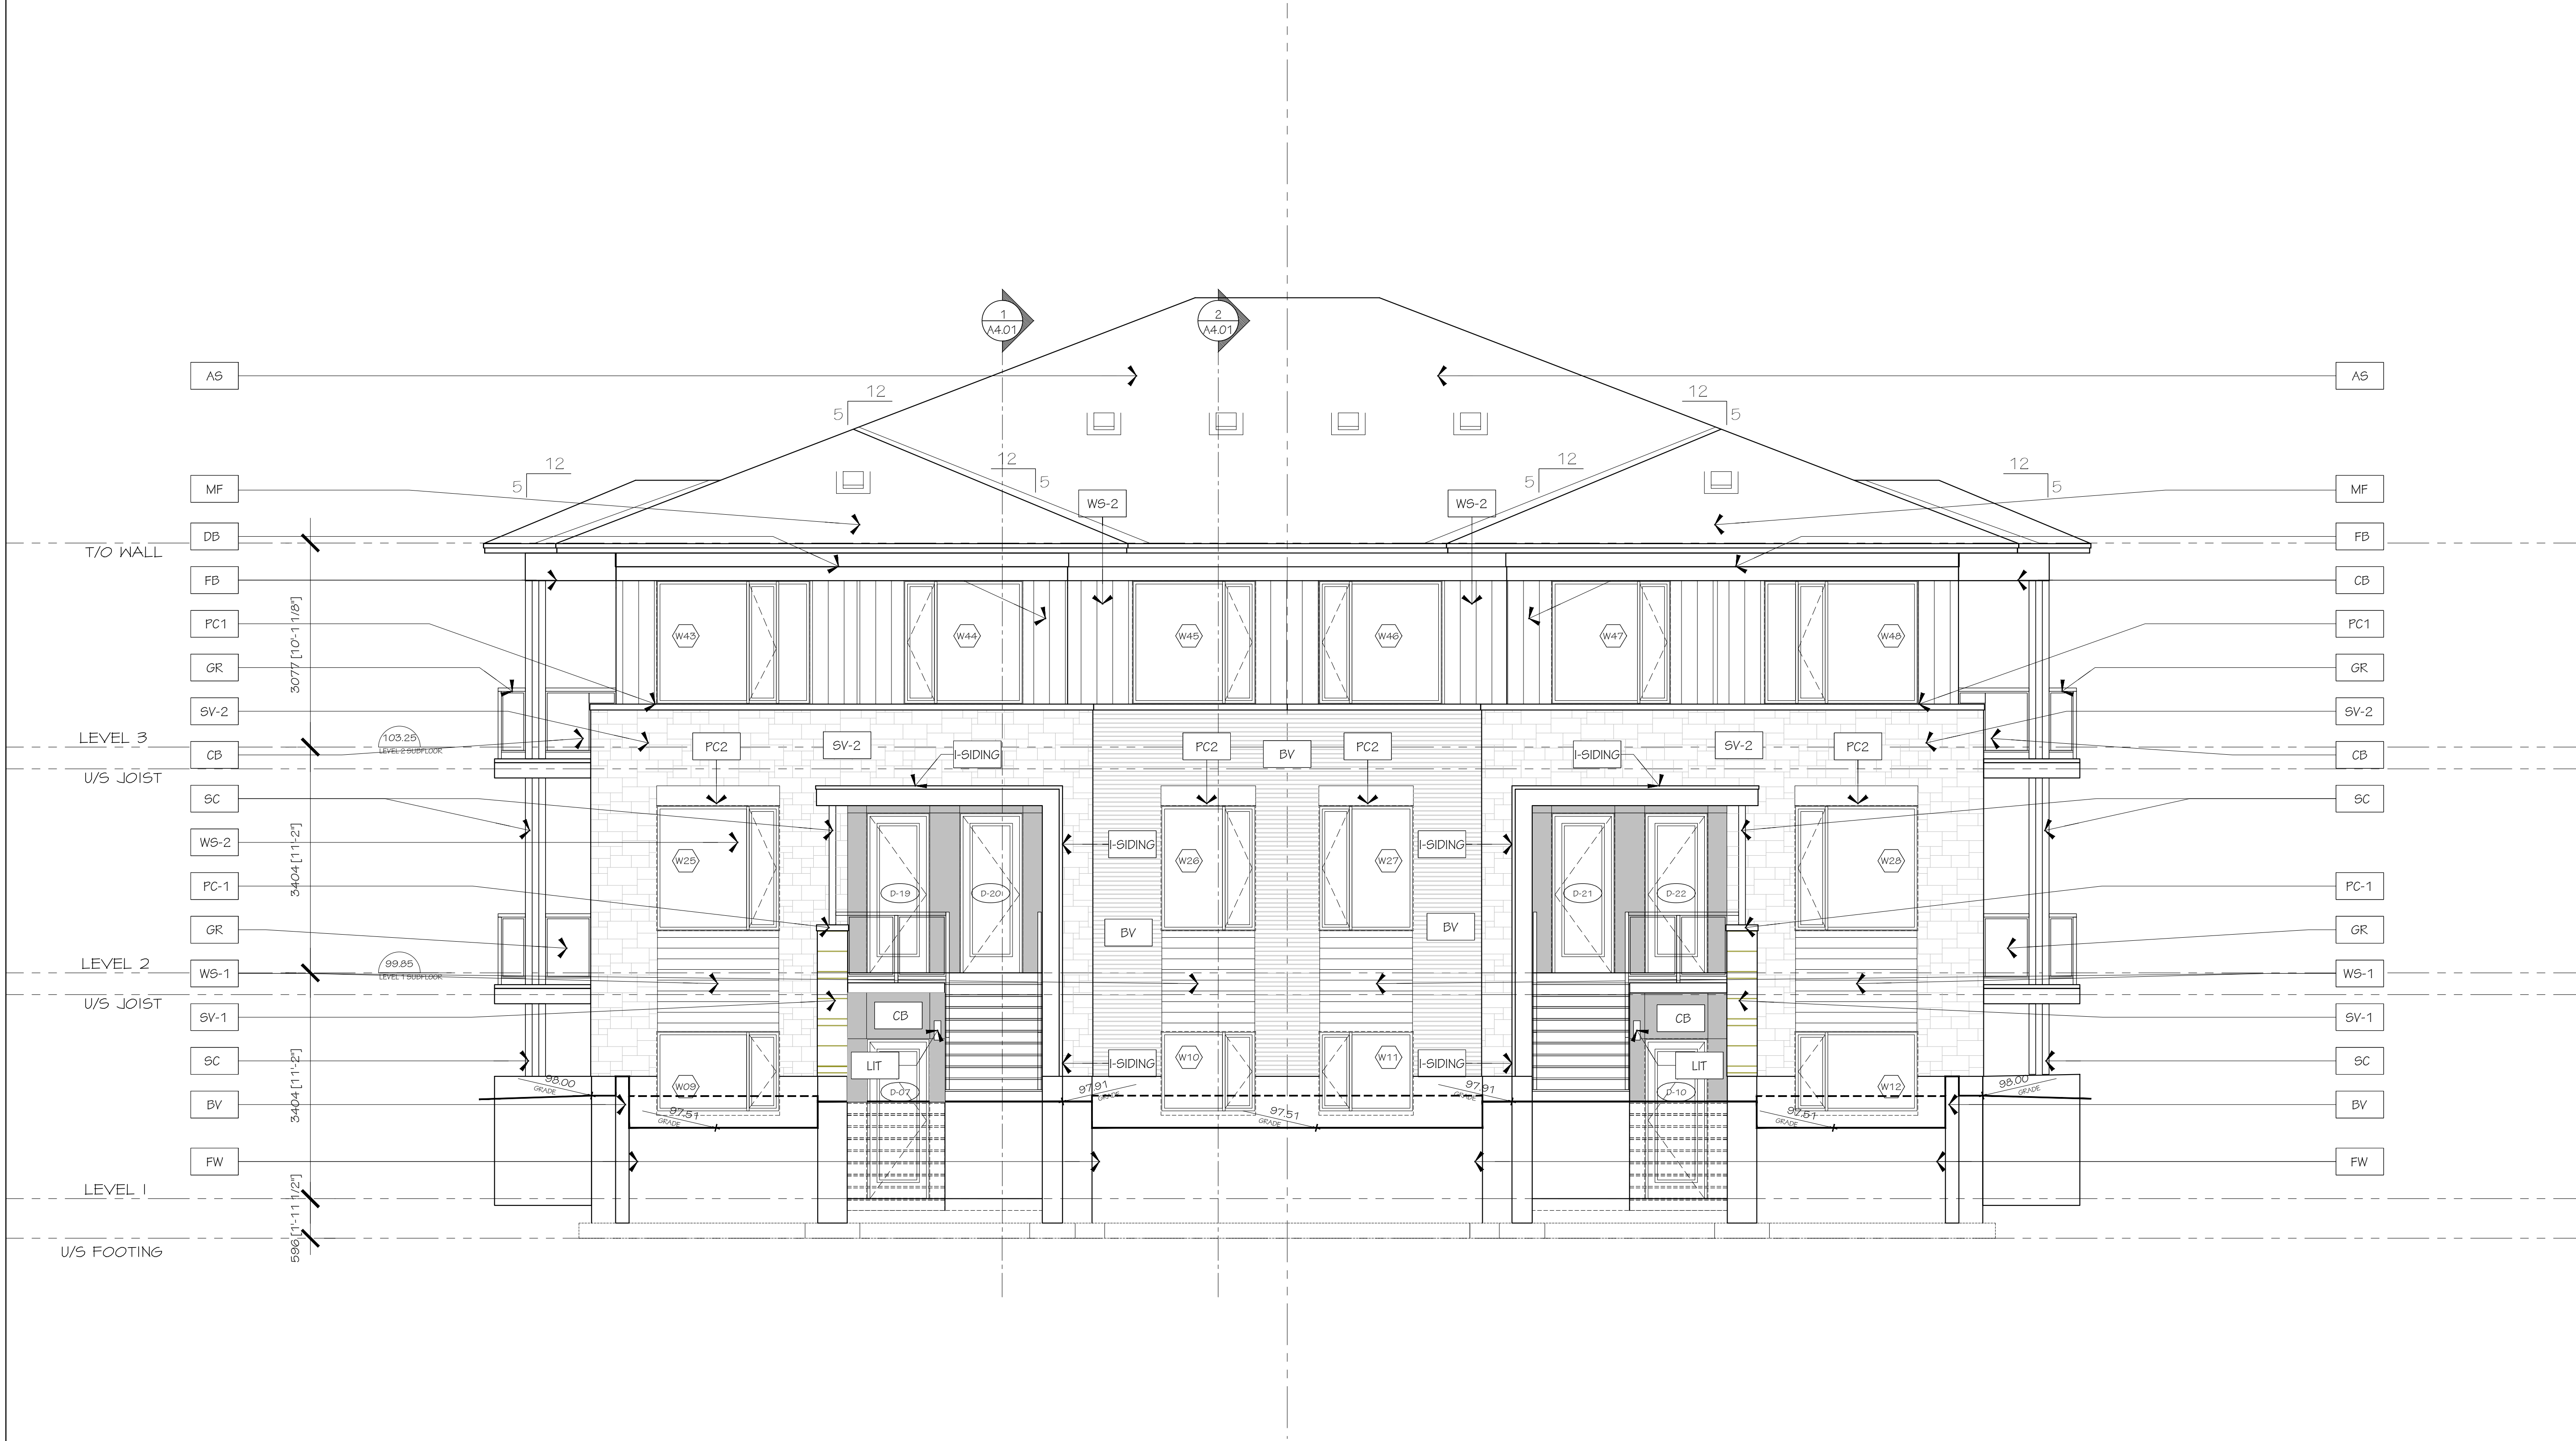

1	06/12/2025	ISSUED FOR SITE PLAN
no.	date	revision

IT IS THE RESPONSIBILITY OF THE APPROPRIATE CONTRACTOR TO CHECK AND VERIFY ALL DIMENSIONS ON SITE AND REPORT ALL ERRORS AND/OR OMISSIONS TO THE ARCHITECT.

ALL CONTRACTORS MUST COMPLY WITH ALL PERTINENT CODES AND BY-LAWS.

DO NOT SCALE DRAWINGS.

THIS DRAWING MAY NOT BE USED FOR CONSTRUCTION UNTIL SIGNED.


COPYRIGHT RESERVED.



Hobin Architecture Incorporated
63 Pennila Street
Ottawa, Ontario
Canada K1S 5K7
T: 613-238-7200
F: 613-235-2005
E: mail@hobinarc.com
hobinarc.com



PROJECT/LOCATION: TRAILVIEW VILLAGE BUILDING 4		
DRAWING TITLE: NORTH WEST ELEVATION		
DRAWN BY: KG	DATE: 01-29-2025	SCALE: 1:50
		PROJECT: 2223
		DRAWING NO.: 4A3.04
REVISION NO.:		

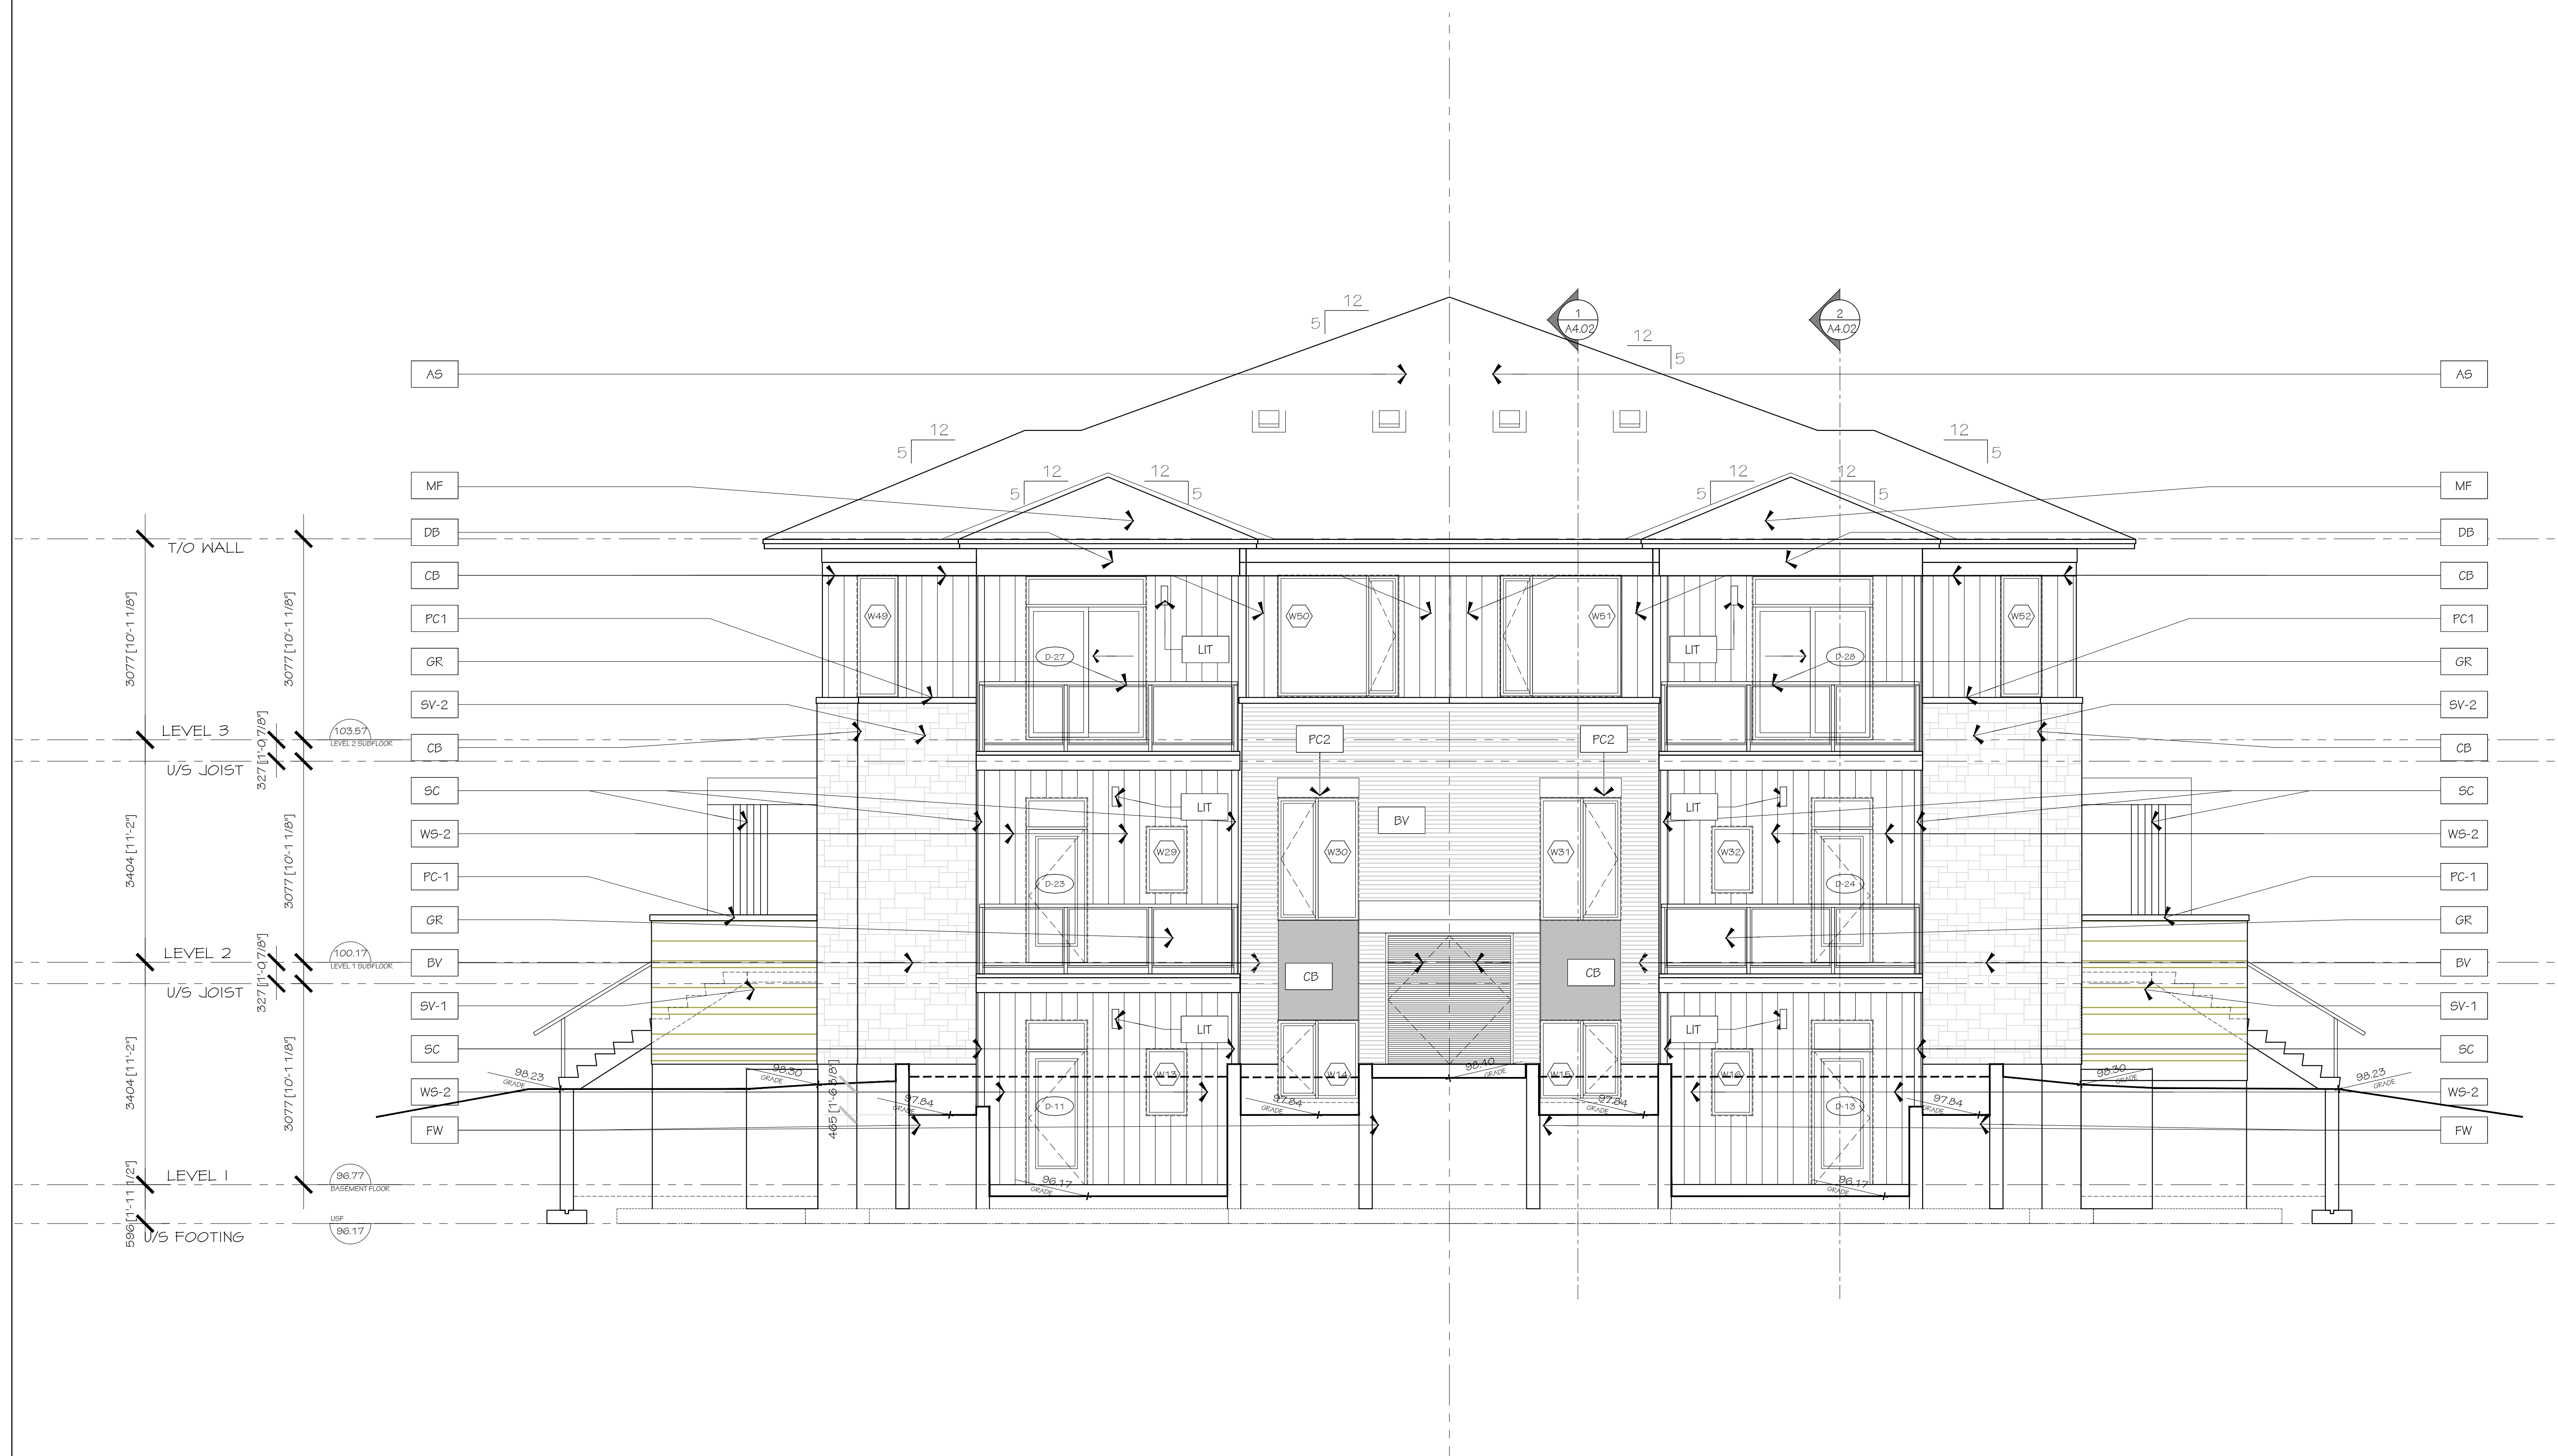

COPYRIGHT RESERVED.



**Hobin Architecture
Incorporated**
63 Pamilla Street
Ottawa, Ontario
Canada K1S 3K7
T: 613-238-7200
F: 613-235-2005
E: mail@hobinarc.com
hobinarc.com



PROJECT/LOCATION:
TRAILVIEW VILLAGE
BUILDING 5

DRAWING TITLE:
SOUTH WEST
ELEVATION\

DRAWN BY: KG	DATE: 01-29-2025	SCALE: 1:50
-----------------	---------------------	----------------


PROJECT
2223

DRAWING NO.:

5A3.01

REVISION NO.:

PC2024-0509

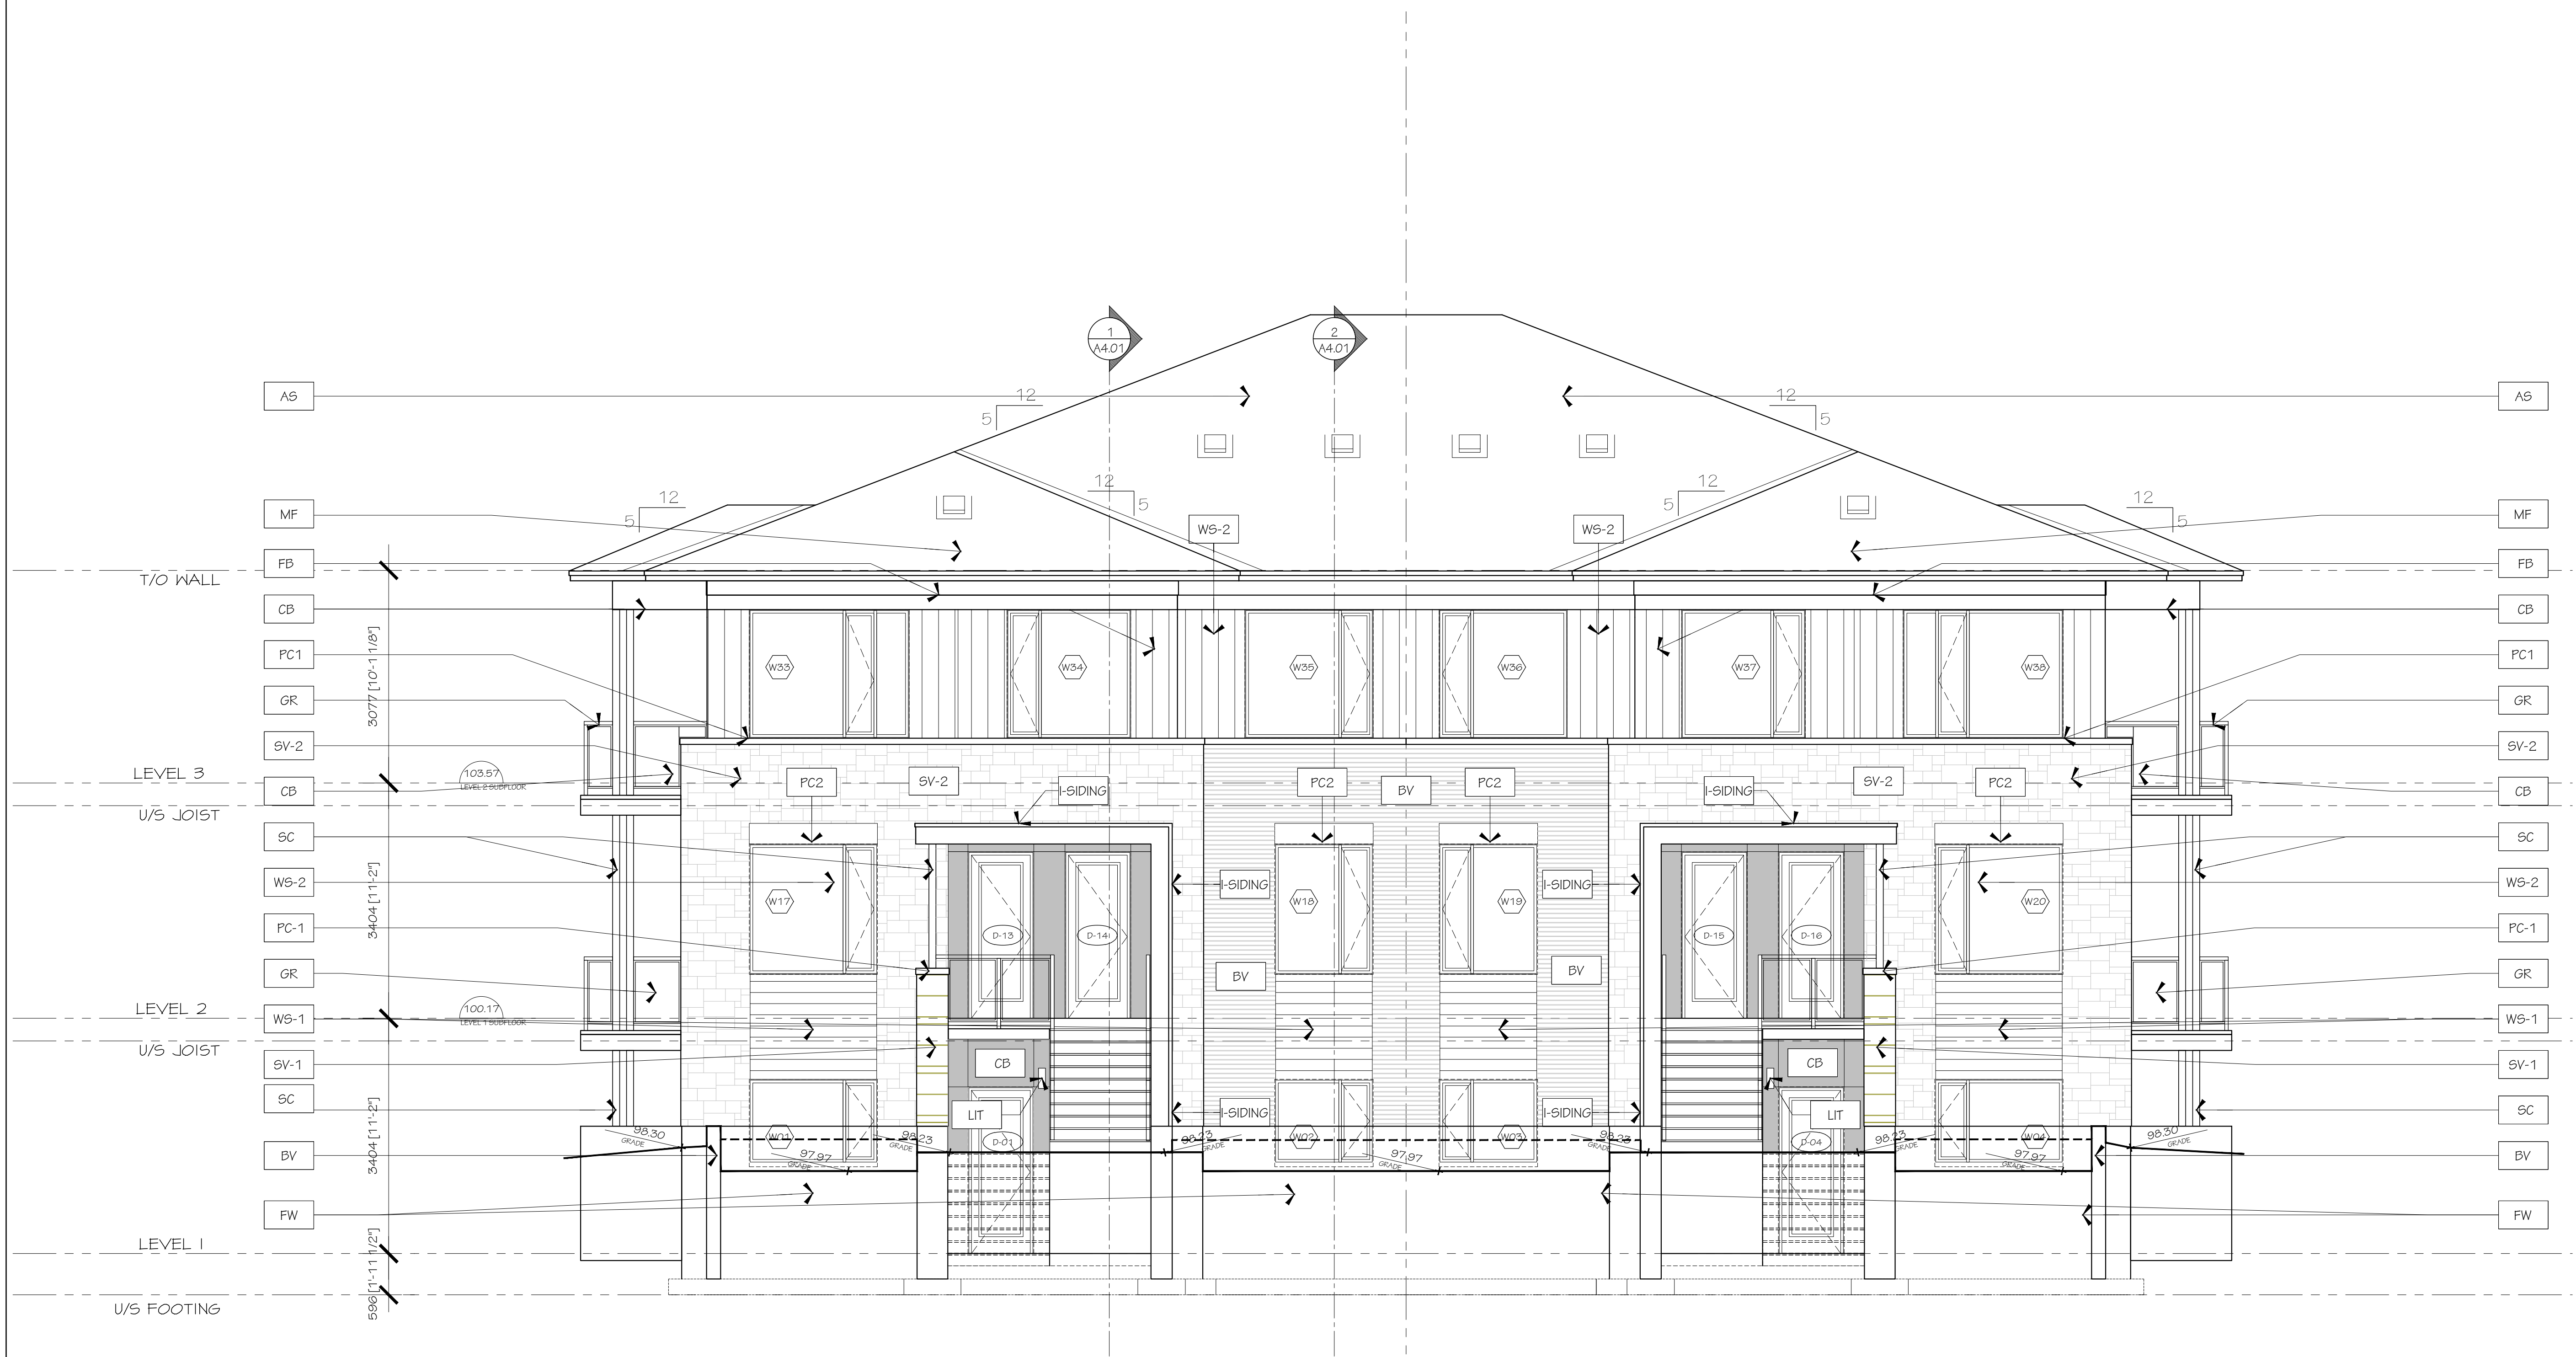

1	06/12/2025	ISSUED FOR SITE PLAN
no.	date	revision

IT IS THE RESPONSIBILITY OF THE APPROPRIATE CONTRACTOR TO CHECK AND VERIFY ALL DIMENSIONS ON SITE AND REPORT ALL ERRORS AND/OR OMISSIONS TO THE ARCHITECT.

ALL CONTRACTORS MUST COMPLY WITH ALL PERTINENT CODES AND BY-LAWS.

DO NOT SCALE DRAWINGS

THIS DRAWING MAY NOT BE USED FOR CONSTRUCTION
UNTIL SIGNED.

COPYRIGHT RESERVED.

**Hobin Architecture
Incorporated**


63 Pamilla Street
Ottawa, Ontario
Canada K1S 3K7

T: 613-238-7200

F: 613-235-2005

ETNABOOKS.COM

hobinarc.com

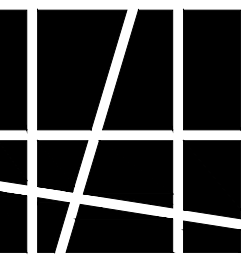

HOBIN
ARCHITECTURE

PROJECT/LOCATION

TRAILVIEW VILLAGE
BUILDING 5

DRAWING TITLE:

SOUTH EAST
ELEVATION

DRAWN BY:
KG

DATE:
01-29-

PROJECT

2223

DRAWING NO.

FAZC

5A3.0

REVISION NO.

REVISION NO. _____

PC2024-0509



COPYRIGHT RESERVED.


**Hobin Architecture
Incorporated**

63 Pamilla Street
Ottawa, Ontario
Canada K1S 3K7

T: 613-238-7200

F: 613-235-2005
E: mail@bakings.com

111

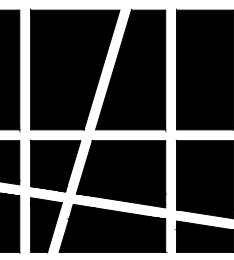

HOBIN

ARCHITECTURE

PROJECT/LOCATION:
TRAILVIEW VILLAGE
BUILDING 5

DRAWING TITLE:

NORTH EAST
ELEVATION

DRAWN BY:
KG

DATE: _____

PROJECT:
2223

DRAWING NO.:

5A3.03

REVISION NO.:

PC2024-0509

