



Legend

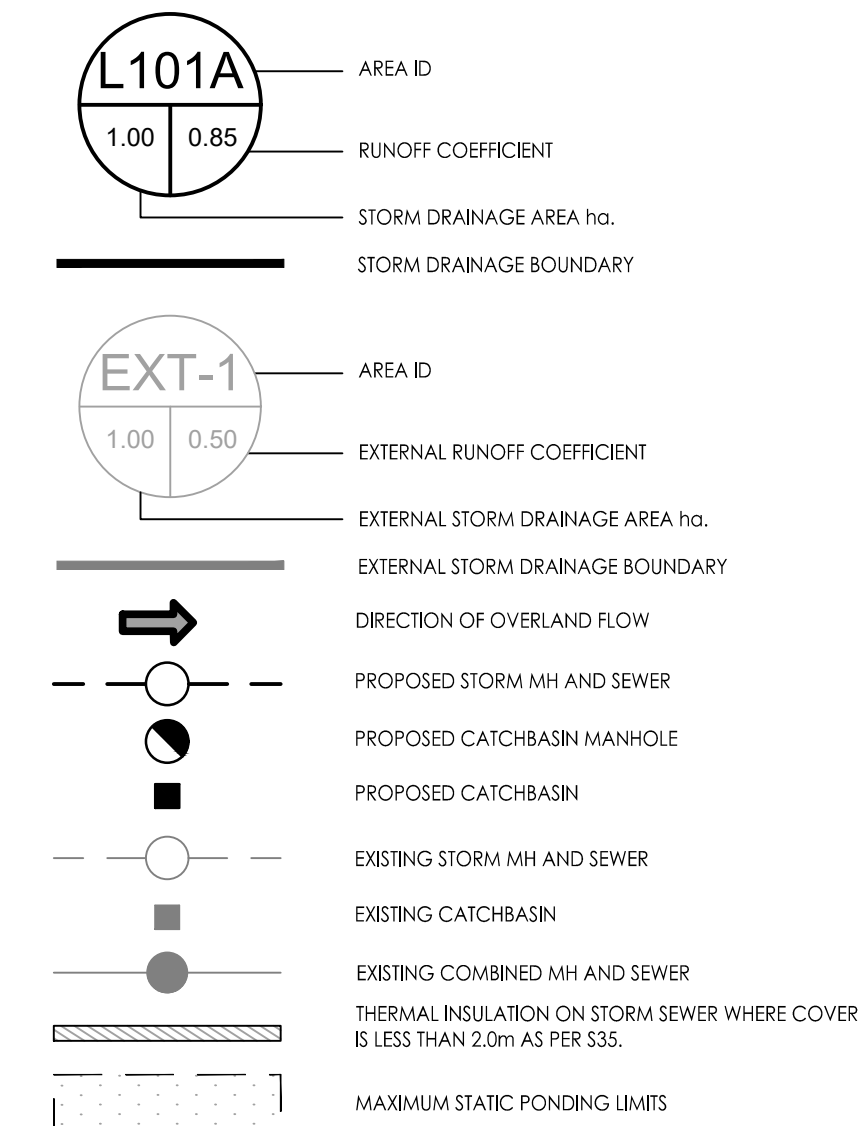

Notes

Notes

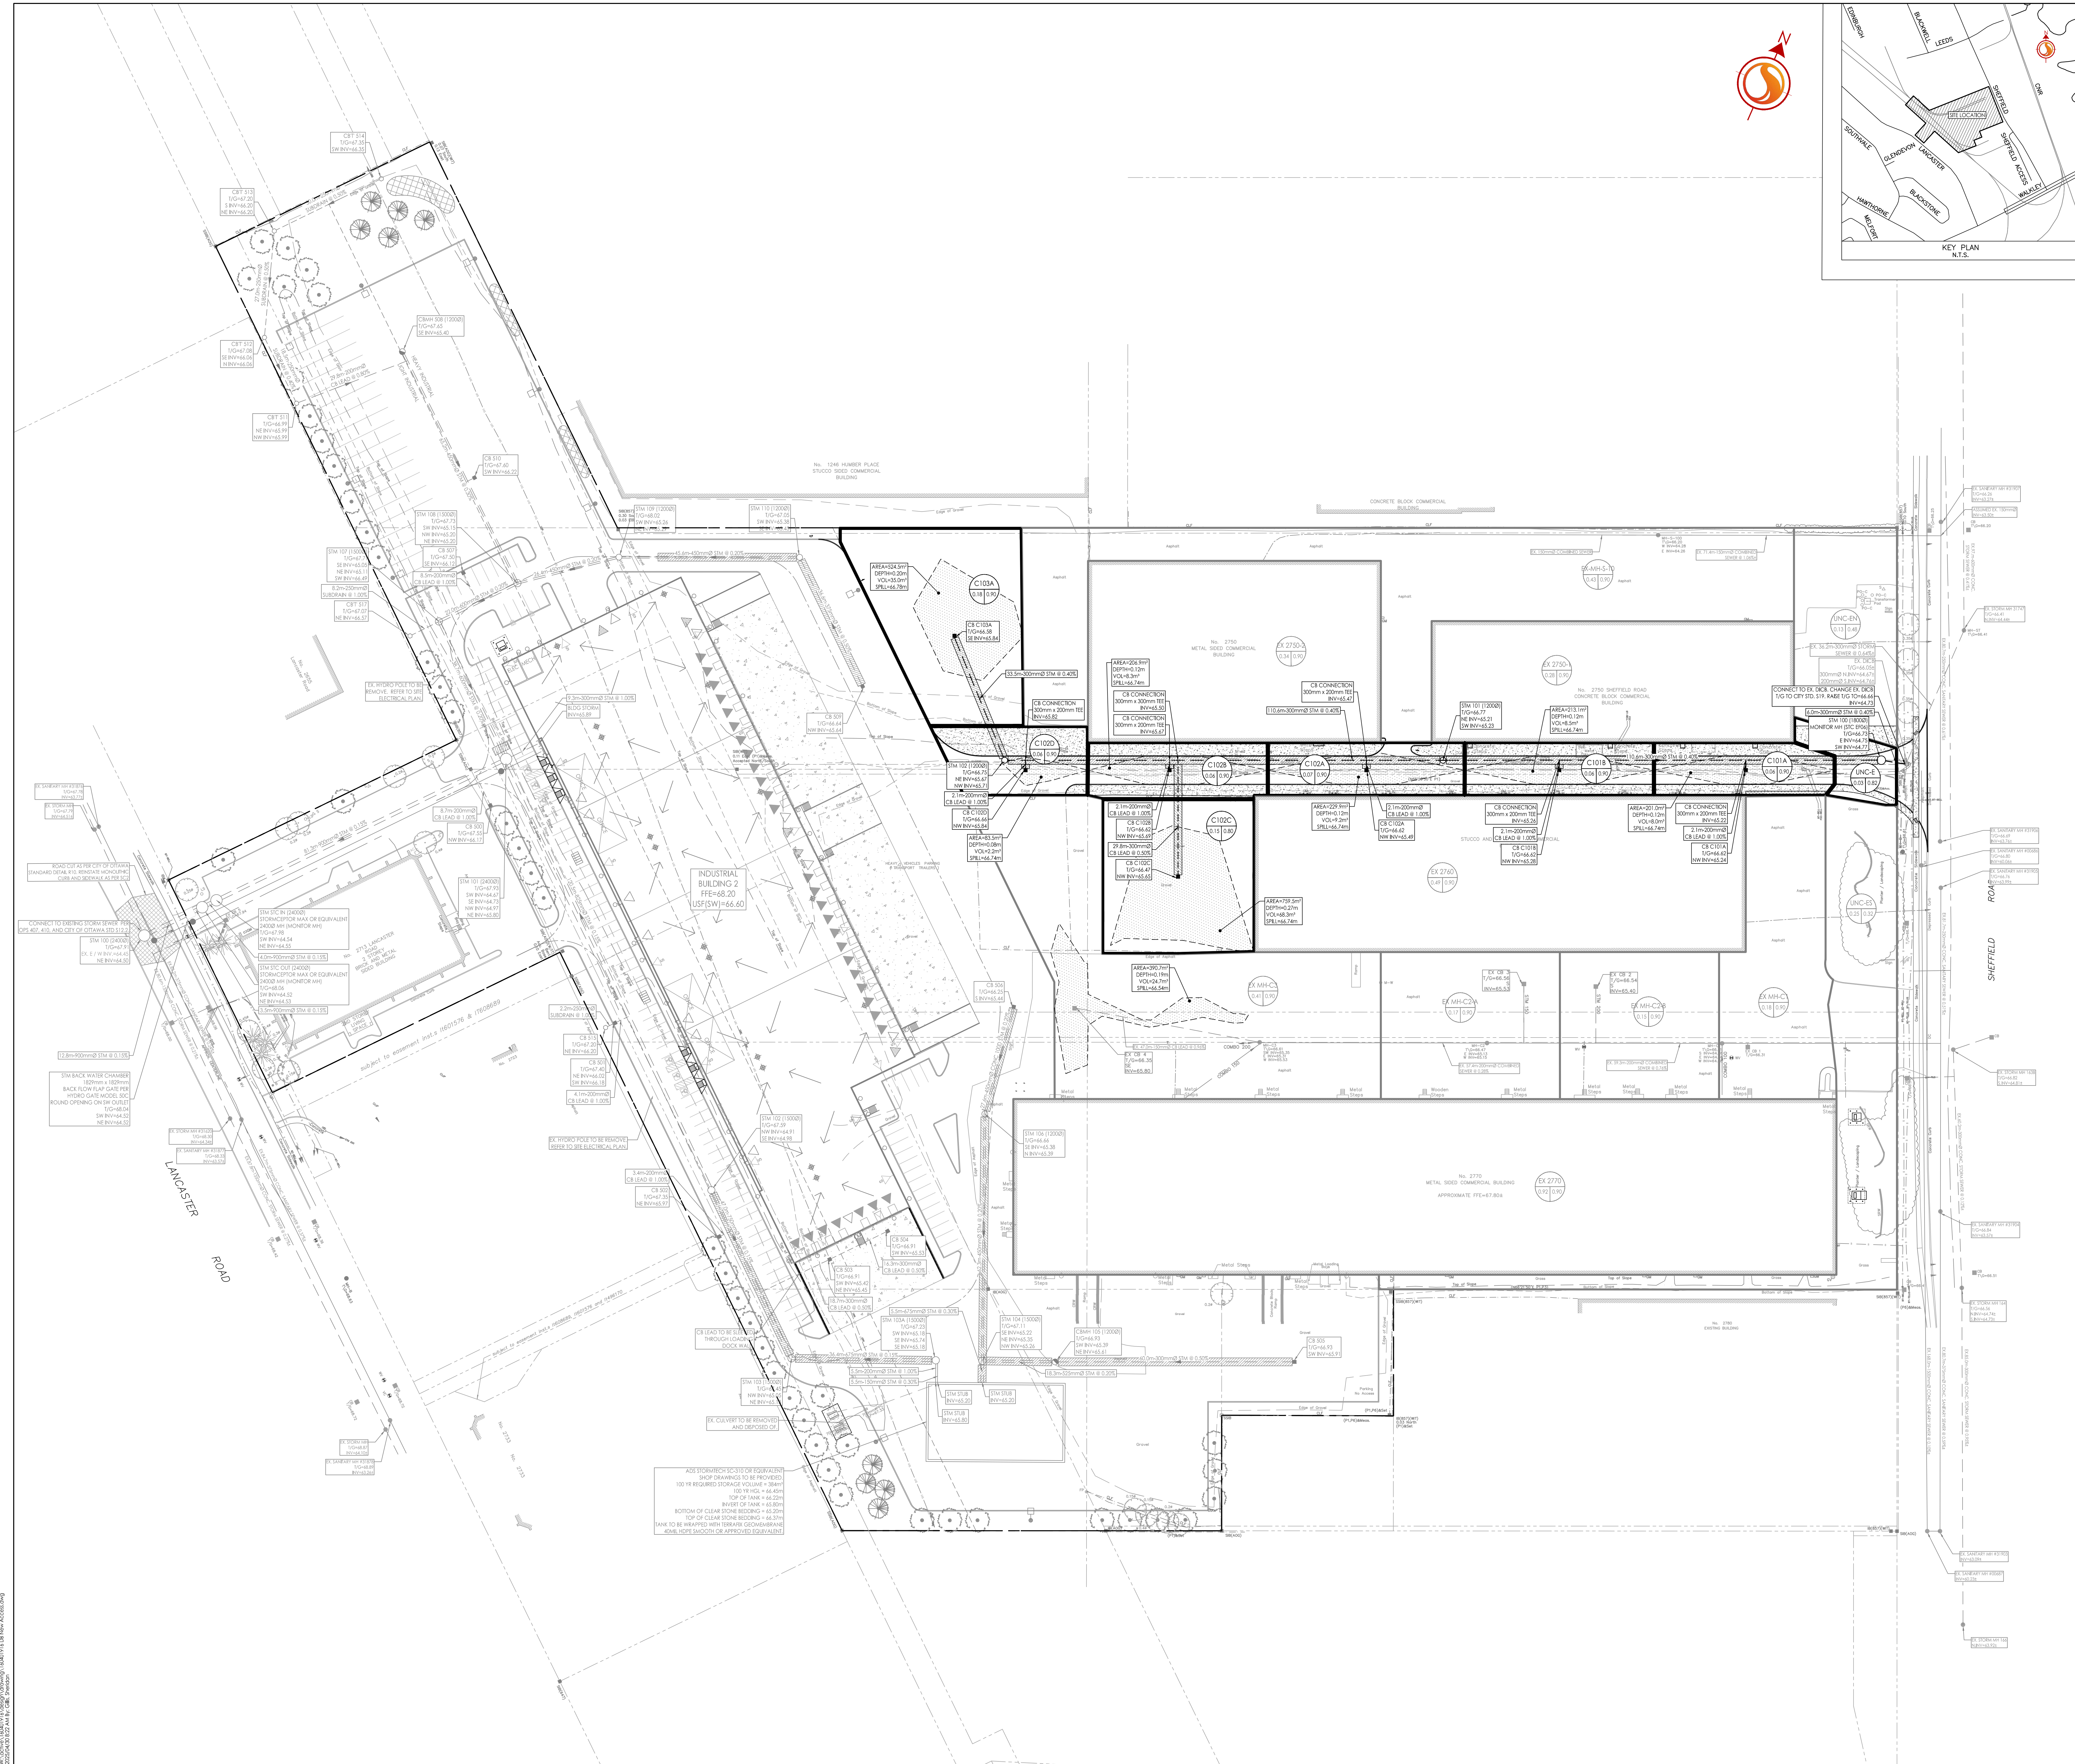

Revision	By	DT	25.04.20
0	ISSUED FOR 1ST SUBMISSION	MJS	DT
1	REVISION	YY	MM

Permit-Seal



Client/Project
RICHCRIFT

2750 - 2760 SHEFFIELD ROAD
NEW ACCESS ROAD
OTTAWA, ONTARIO

Title
STORM DRAINAGE PLAN
POST DEVELOPMENT

Project No. 160401916	Scale 1:500	Sheet SD-2	Revision 0
--------------------------	----------------	---------------	---------------