
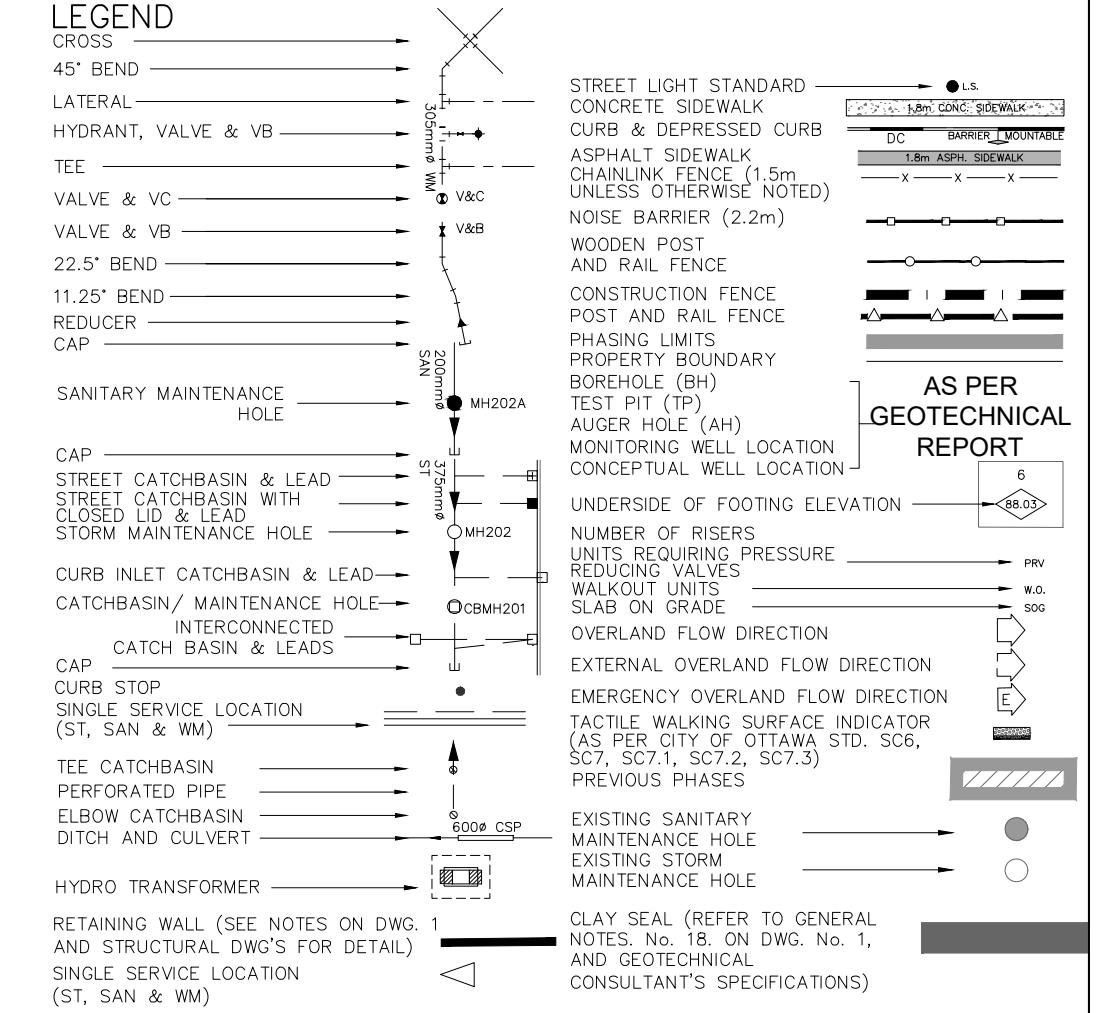
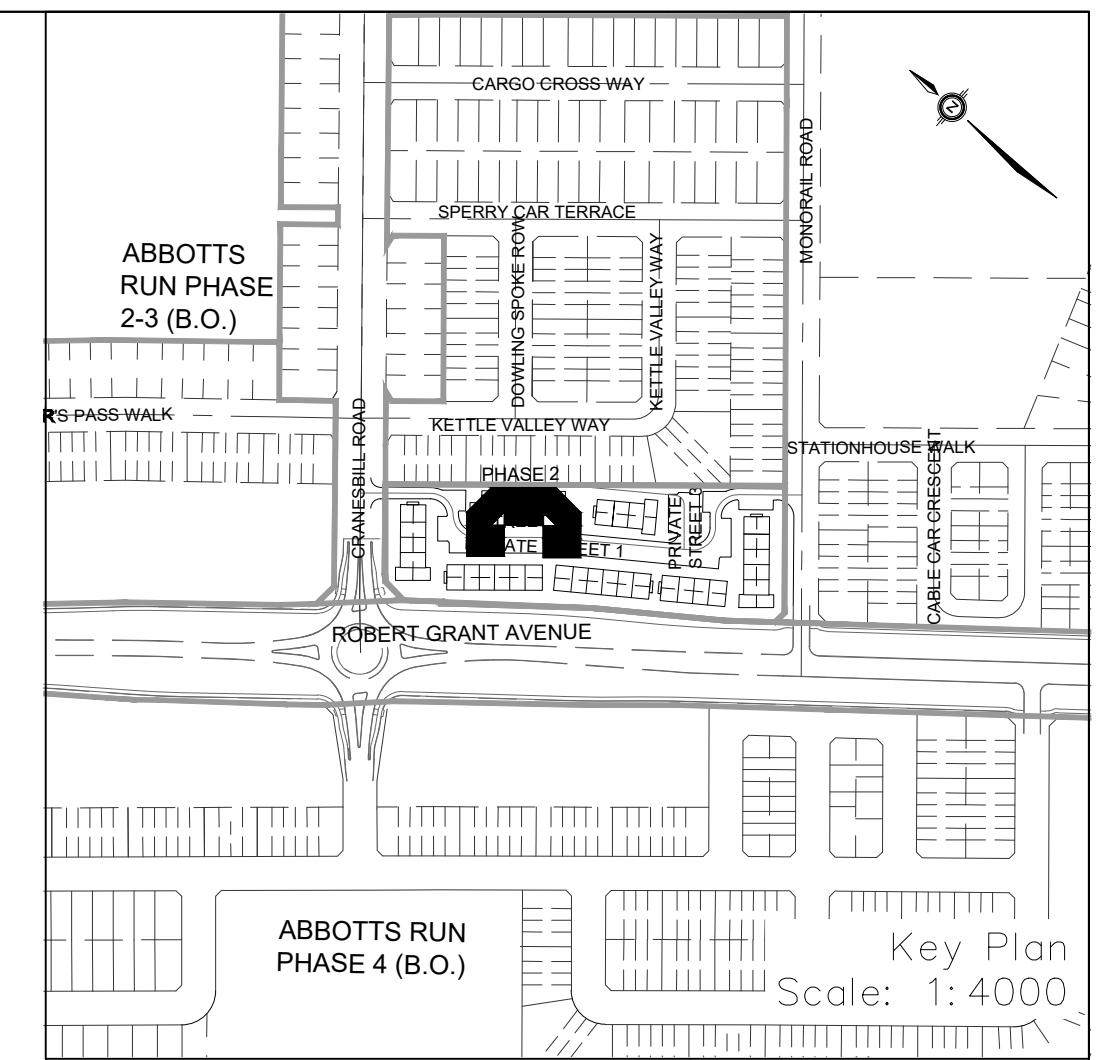
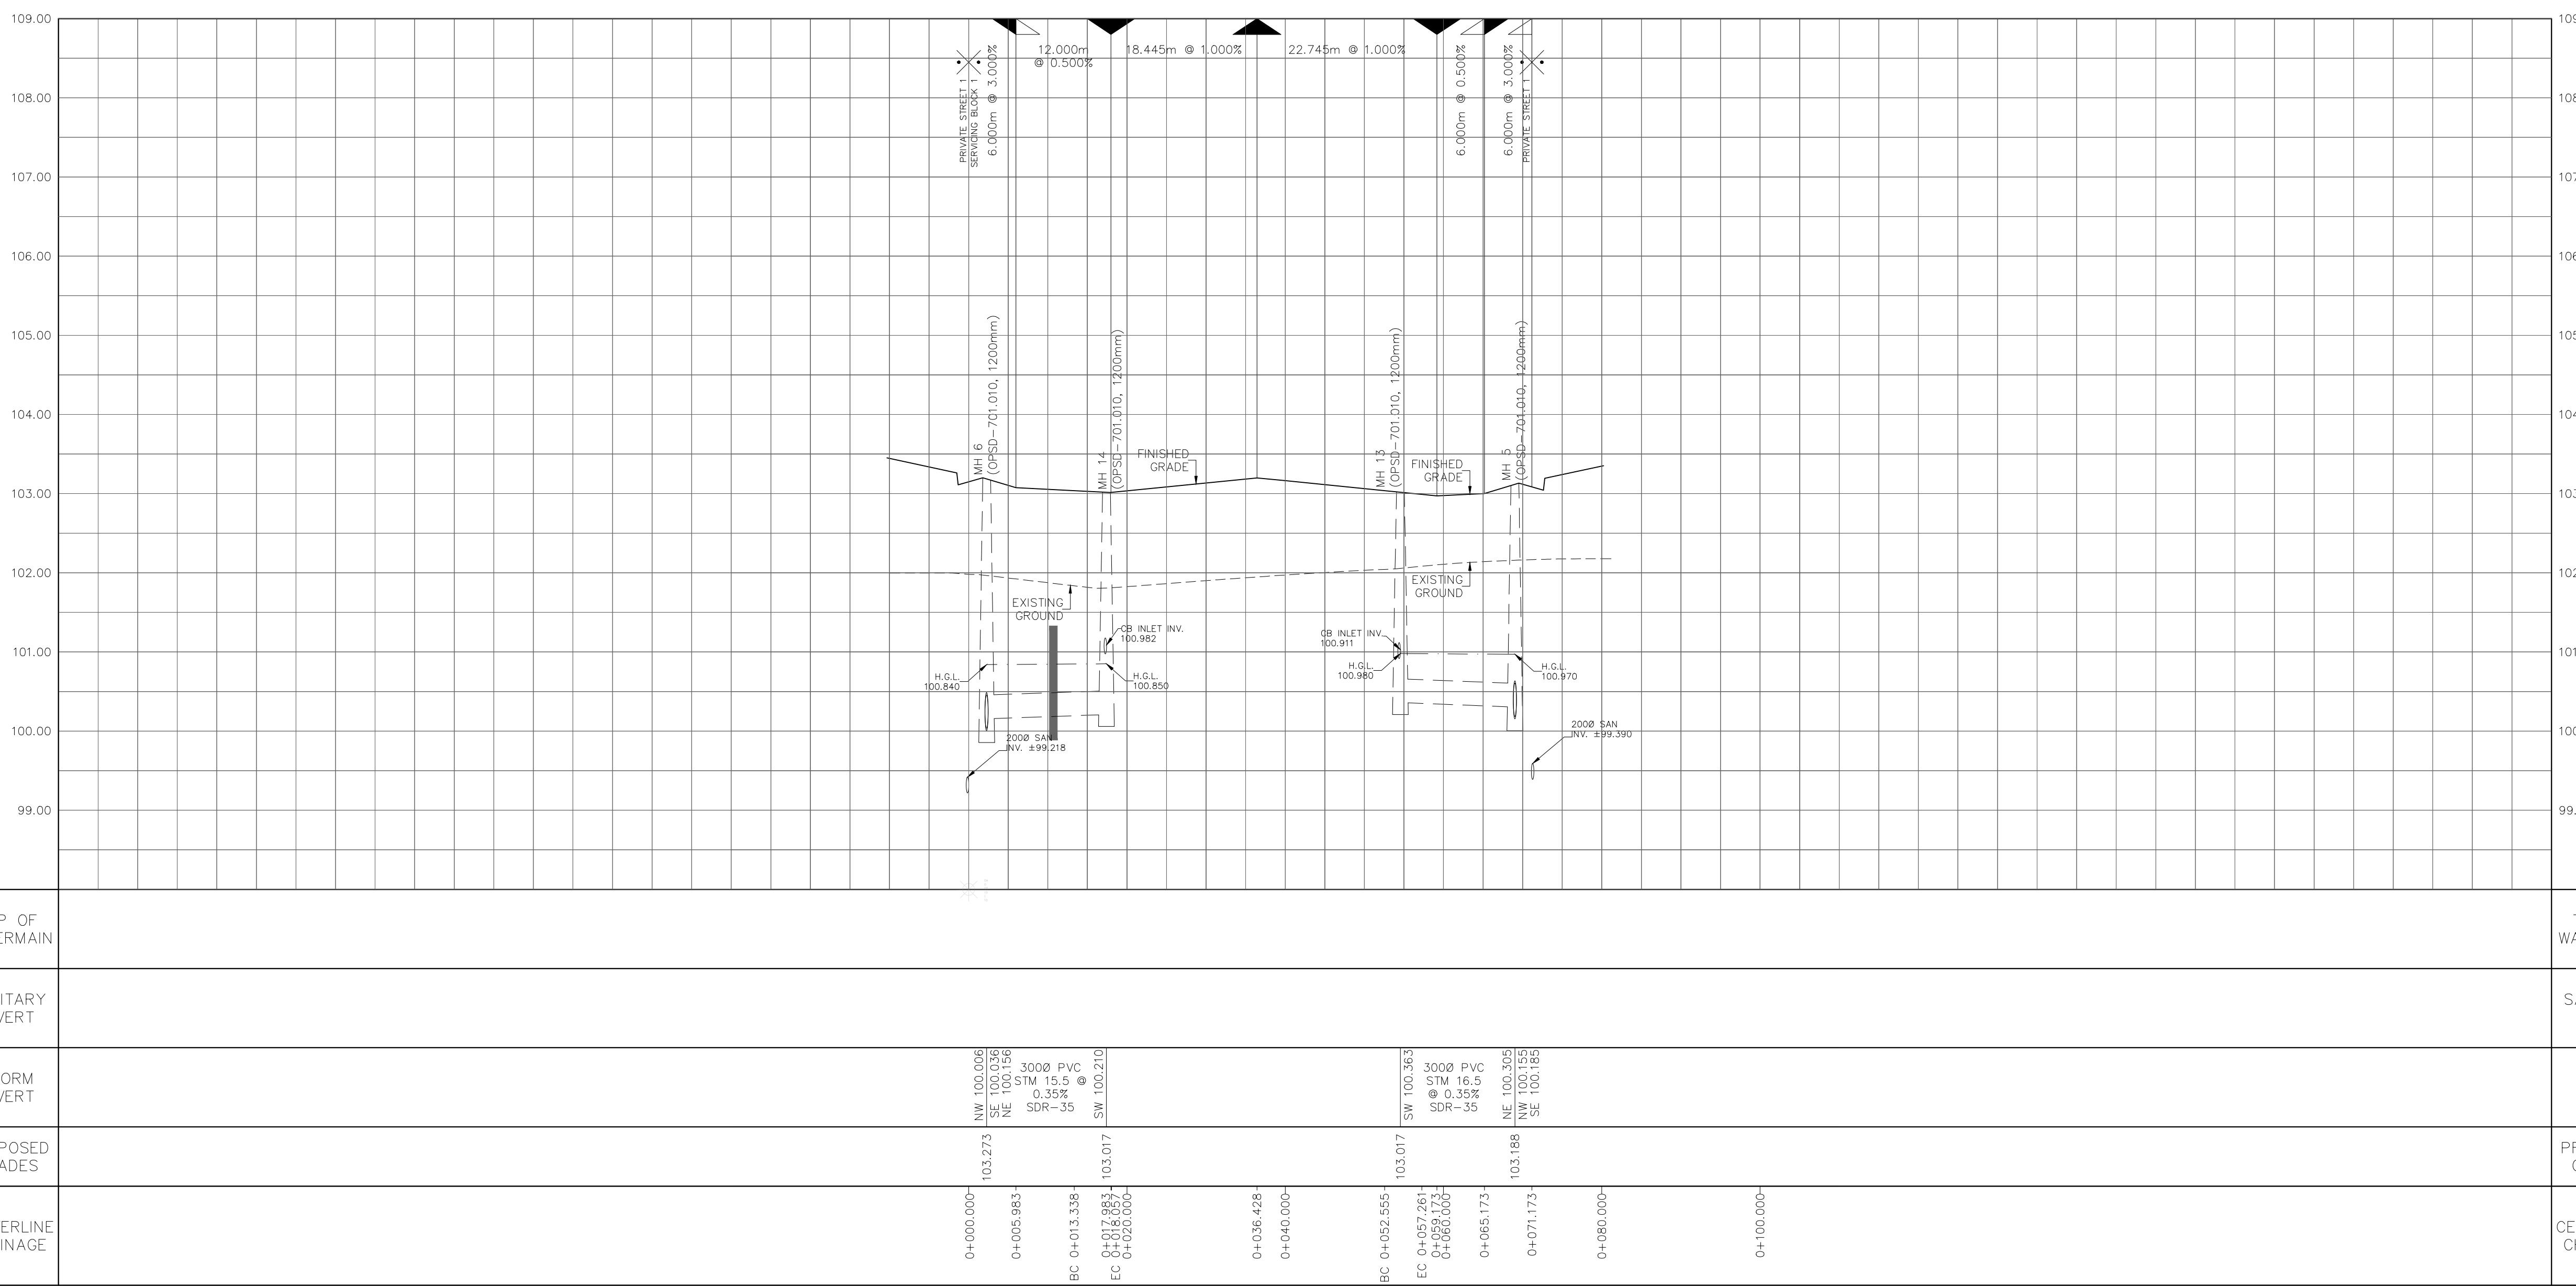


NOTES:

1. ANY DISTURBED AREA DURING CONSTRUCTION TO BE RESTORED TO THE ORIGINAL CONDITION OR BETTER TO THE SATISFACTION OF THE AUTHORITIES HAVING JURISDICTION.
2. CONTRACTOR TO VERIFY THE PRECISE LOCATIONS AND INVERT ELEVATIONS OF EX. UNDERGROUND SERVICES AND EX. UTILITIES PRIOR TO STARTING CONSTRUCTION.
3. ALL EXISTING TREES, SHRUBS ETC. WITHIN LOTS, BLOCKS AND ROADS TO BE REMOVED, UNLESS OTHERWISE NOTED.
4. PERMISSION REQUIRED FOR WORK ON ADJACENT LANDS.
5. FOR EXISTING STUBS, 2.4m MIN. COVER TO BE PROVIDED.
6. ANY DISTURBED MATERIAL ENCOUNTERED BELOW THE SUBGRADE LEVEL, WHETHER BUILT OR COPIED TO BE SUIT EXCAVATED AND BACKFILLED WITH COMPACTED ENGINEERED FILL AS PER GEOTECHNICAL ENGINEERS RECOMMENDATION.
7. FOR CATCHBASIN DATA, REFER TO DWG. #6 FOR DETAILS.
8. ALL DWELLINGS TO BE PROVIDED WITH PRESSURE REDUCING VALVES UNLESS OTHERWISE NOTED.
9. WATERMANS LOCATION TO BE PROVIDED PER CITY STD. W22.
10. WATERMANS OVER SEWERS TO BE PER CITY STD. W25.2
11. WATERMANS UNDER SEWERS TO BE PER CITY STD. W25

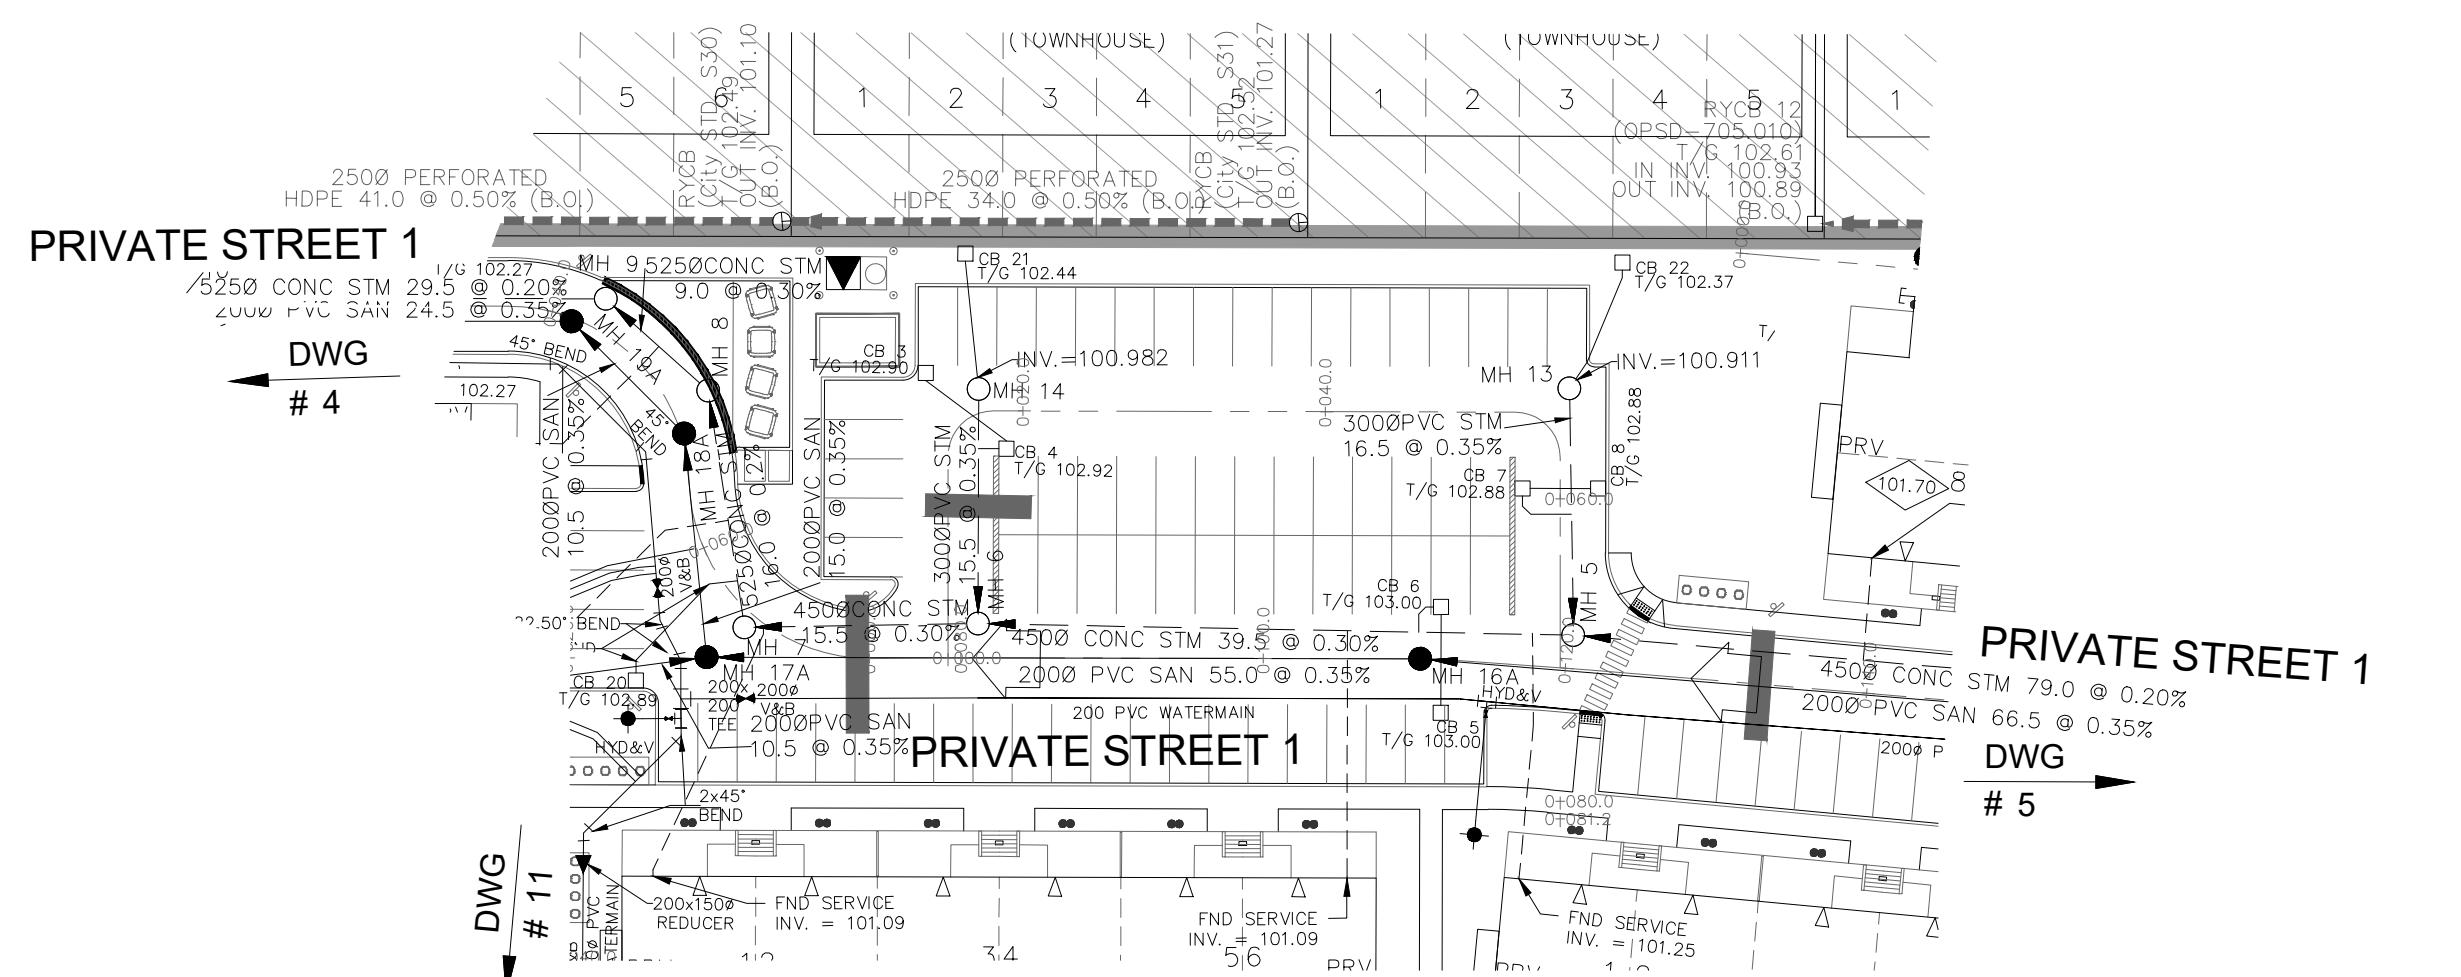


TOPOGRAPHIC INFORMATION
TOPOGRAPHIC INFORMATION PROVIDED BY ANNIS, O'SULLIVAN, VOLLEBEKK LTD.
PROJECT NO. 21942-22 DATED SEPTEMBER 1, 2022

SITE PLAN INFORMATION
SITE PLAN PROVIDED BY SRN ARCHITECTS, DATED ON OCTOBER 20, 2025.

ELEVATION NOTE
ELEVATIONS ARE GEODETIC AND ARE REFERRED TO THE CGVD28 GEODETIC
DATUM, DERIVED FROM VERTICAL CONTROL MONUMENT NO. BM88U502.
ELEVATION = 106.039 m

2	S.L.M.	2025-10-24	2nd SUBMISSION
1	S.L.M.	2025-06-20	1st SUBMISSION
No.	BY	DATE	DESCRIPTION

Ottawa CITY OF OTTAWA

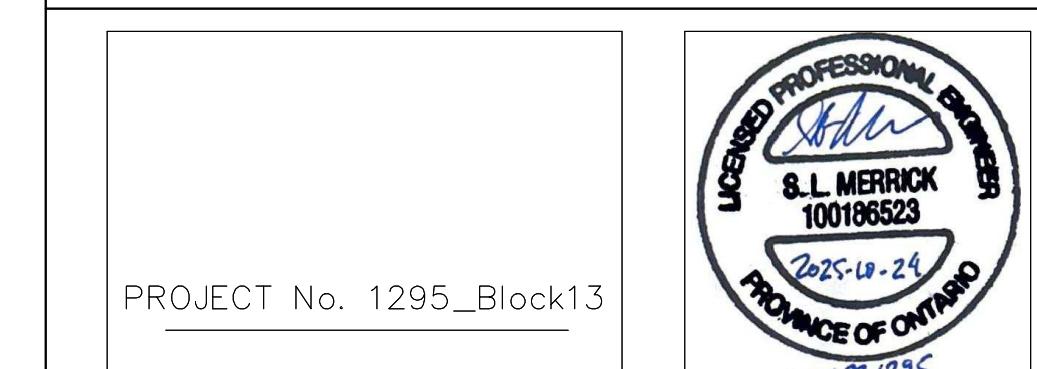

PROJECT No. 1295_Block13
Minto Group
ABBOTT'S RUN
BLOCK 13

DSEL Private Street 2
120 1st Fl. Unit 103
St. John's ON K2C 3B9
Tel. (613) 836-3556
Fax (613) 836-7183
www.DSEL.ca

STA. 0+0.000 TO STA. 0+81.173

DRAWN BY: E.D. CHECKED BY: S.L.M. SHEET NO.
DESIGNED BY: E.D. CHECKED BY: S.L.M.
SCALE: H=1:500 / V=1:50 DATE: JUNE 2025
8 OF 19