


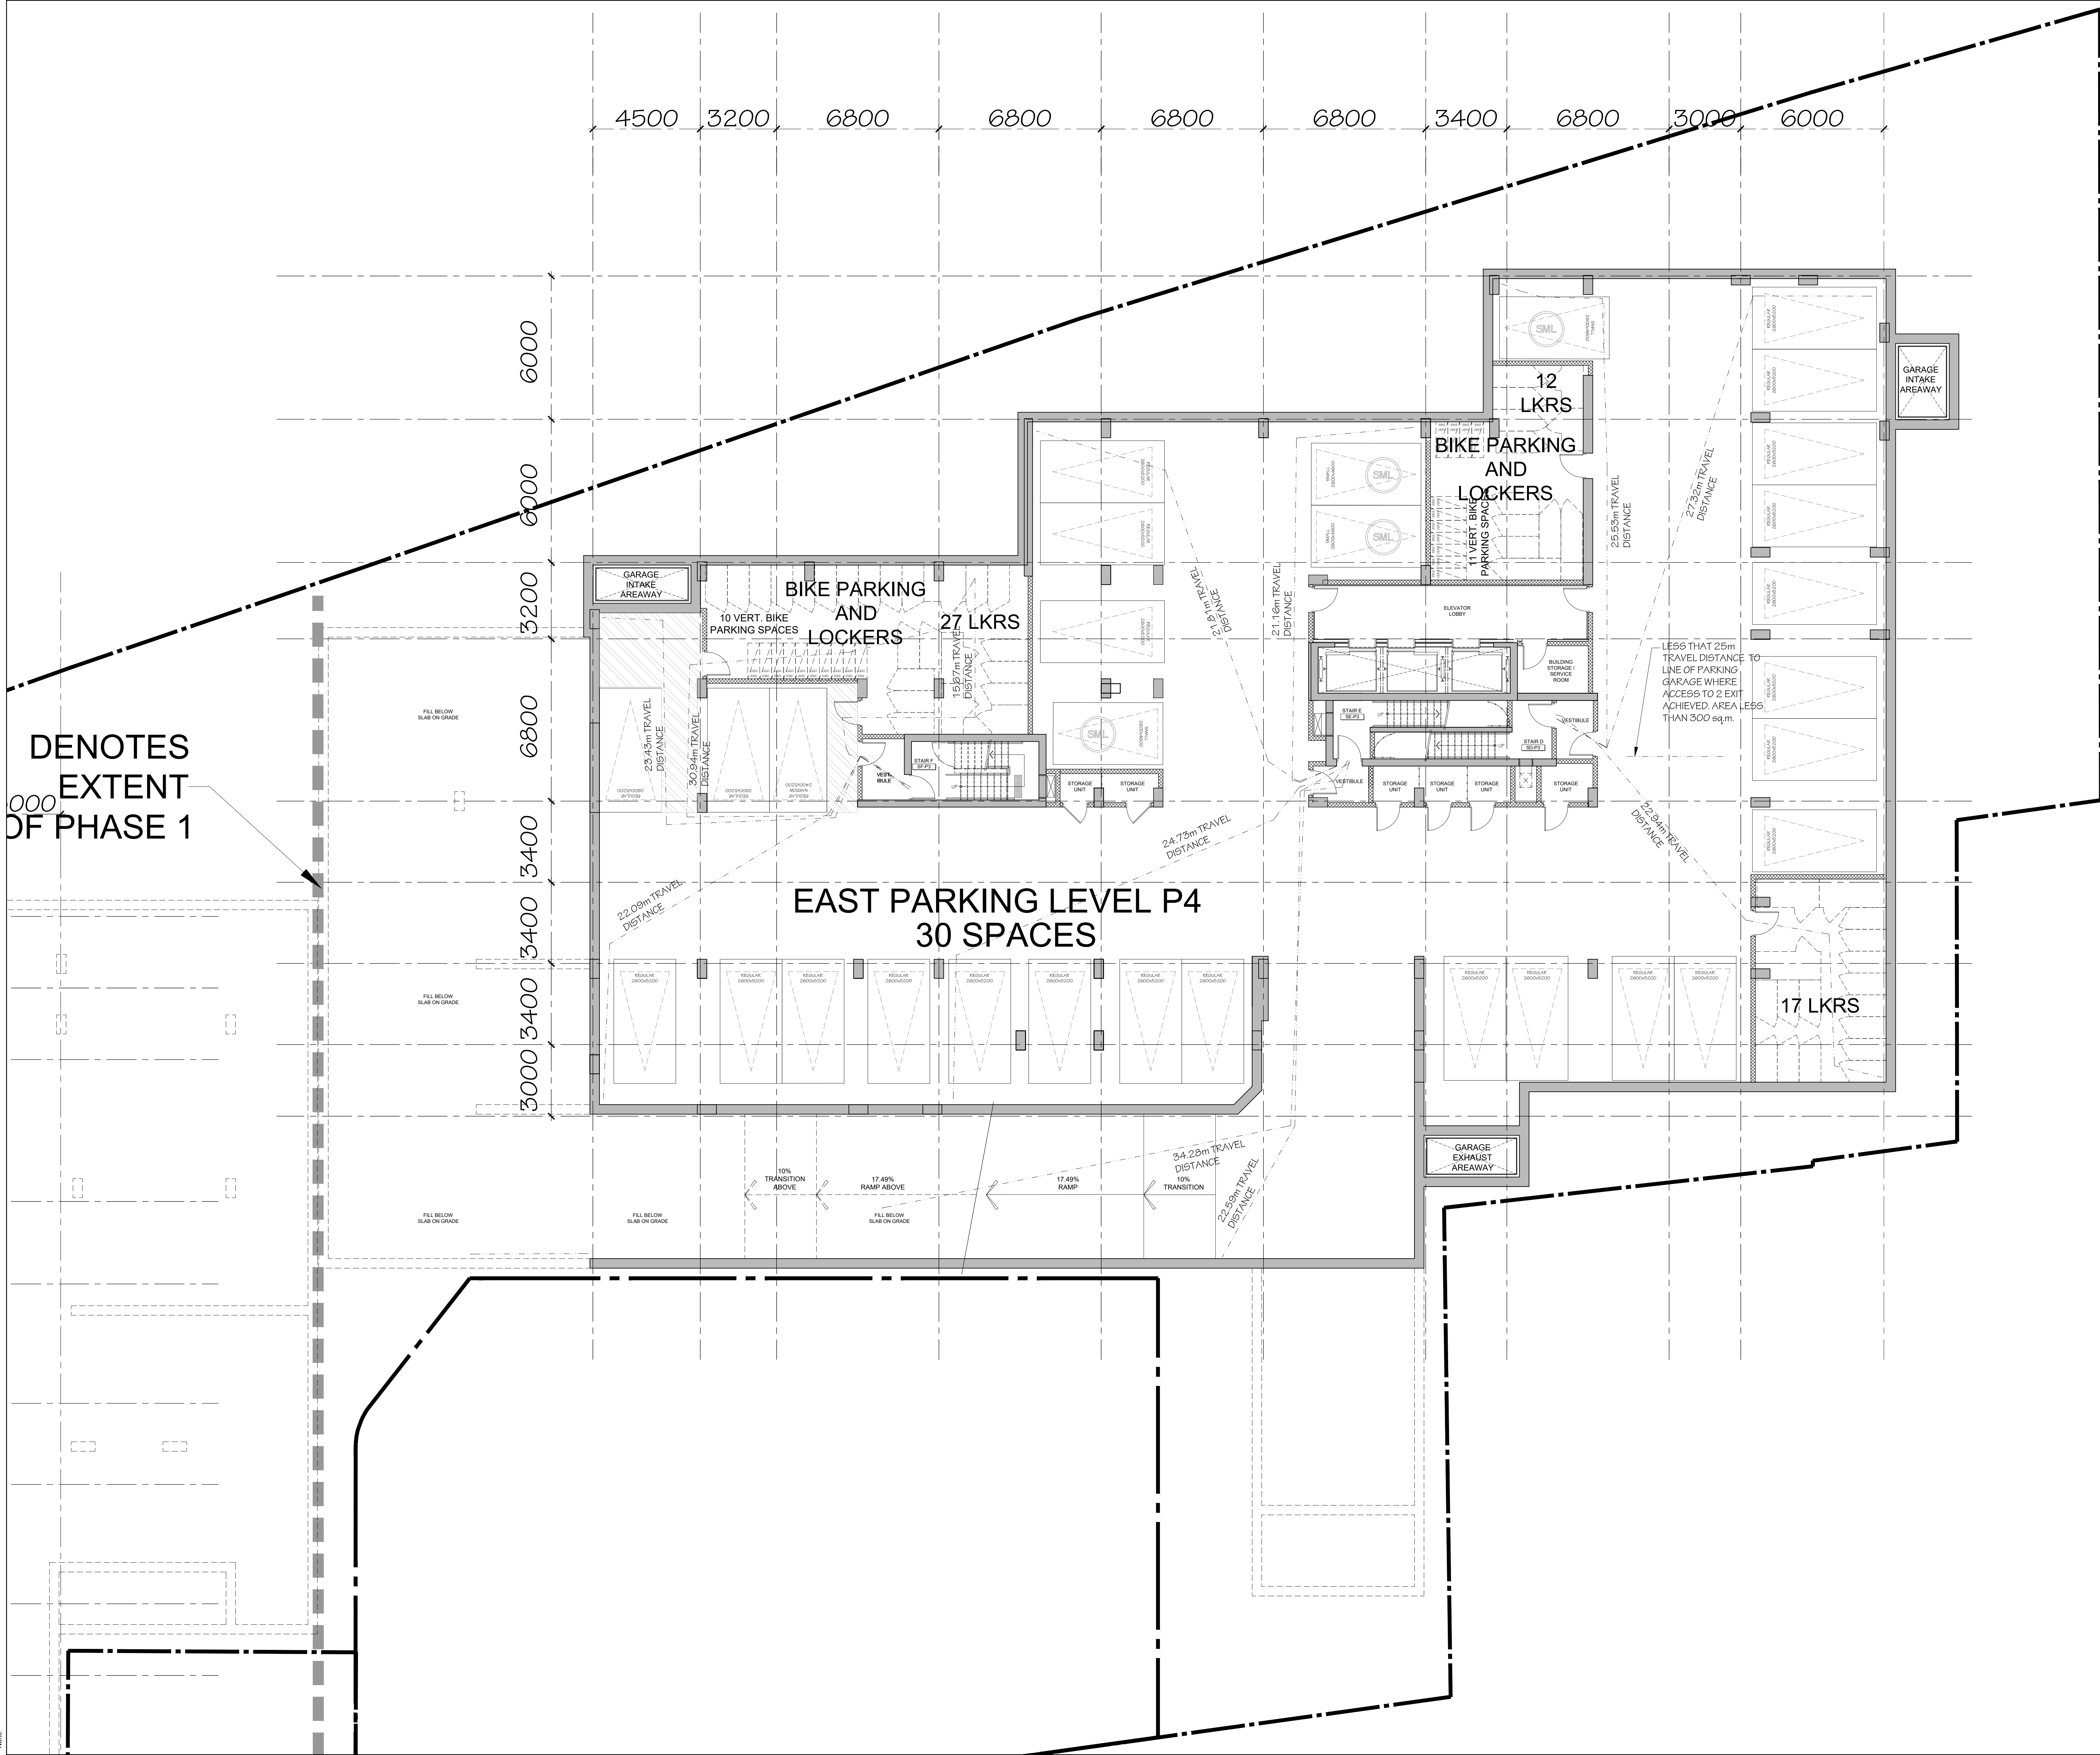

PARKING SYMBOLS
THE SYMBOLS SHOWN BELOW ARE NOT TO BE PAINTED ON THE GROUND SYMBOLS ON PLANS INDICATE PARKING SPOT TYPE (REFER TO GARAGE FLOOR PLAN FOR PAINTED SYMBOLS)

ELECTRIC CAR PARKING
 BIKE PARKING
 SML
 HANDICAP

DASHED TRIANGLE GRAPHIC (DO NOT PAINT DASHED LINES) PARKING SPACES INDICATED ON PLANS AND NOT TO BE PAINTED. REFER TO GARAGE FLOOR PLAN FOR PAINTED TYPE, SIZE AND PLACEMENT.
 LINE REPRESENTING THE CITY OF OTTAWA MINIMUM PARKING SIZE HAS BEEN INDICATED.
 ARCHITECTURAL PARKING SPOT NUMBERS NOT TO BE PAINTED ON THE GROUND. REFER TO GARAGE FLOOR PLAN FOR PAINTED SPOT NUMBERS, TYPE AND LOCATION.
 SIZE INDICATED THE CITY OF OTTAWA MINIMUM PARKING SIZE HAS BEEN INDICATED. REFER TO PARKING PLANS FOR LOCATION OF PAINTED LINES.

BIKE PARKING DIMENSIONS

VERTICAL: 1700, 1500, 1300, 1100, 900, 700, 500, 300
 HORIZONTAL: 1700, 1500, 1300, 1100, 900, 700, 500, 300
 HORIZONTAL (STANDARD): 1700, 1500, 1300, 1100, 900, 700, 500, 300

no.	date	revision
2	2025-09-17	REISSUED FOR SFA
1	2025-06-27	ISSUED FOR SFA

It is the responsibility of the appropriate contractor to check and verify all dimensions on site and report all errors and/or omissions to the architect.

All contractors must comply with all pertinent codes and by-laws.

Do not scale drawings.

This drawing may not be used for construction until signed.

Copyright reserved.

ONTARIO ASSOCIATION OF ARCHITECTS
 PROFESSIONAL ENGINEER
 3049

uniform
 URBAN DEVELOPMENTS

Hobin Architecture Incorporated
 63 Pamela Street
 Ottawa, Ontario
 Canada K1S 3K7
 T: 613-238-7200
 F: 613-238-2805
 E: info@hobinarch.com
 hobinarch.com


HOBIN ARCHITECTURE

PROJECT/LOCATION:
 335 ROOSEVELT
 HIGHRISE RENTAL APARTMENTS
 10 ROOSEVELT AND OTTAWA AVENUE

DRAWING TITLE:
 LEVEL P3 PARKING
 EAST BUILDING

DRAWN BY: JC
 DATE: SEP. 4, 2024
 SCALE: 1:100
 PROJECT: 2315
 DRAWING NO.: A2.01
 REVISION NO.: #XX XXX

File No: D07-12-25-0097

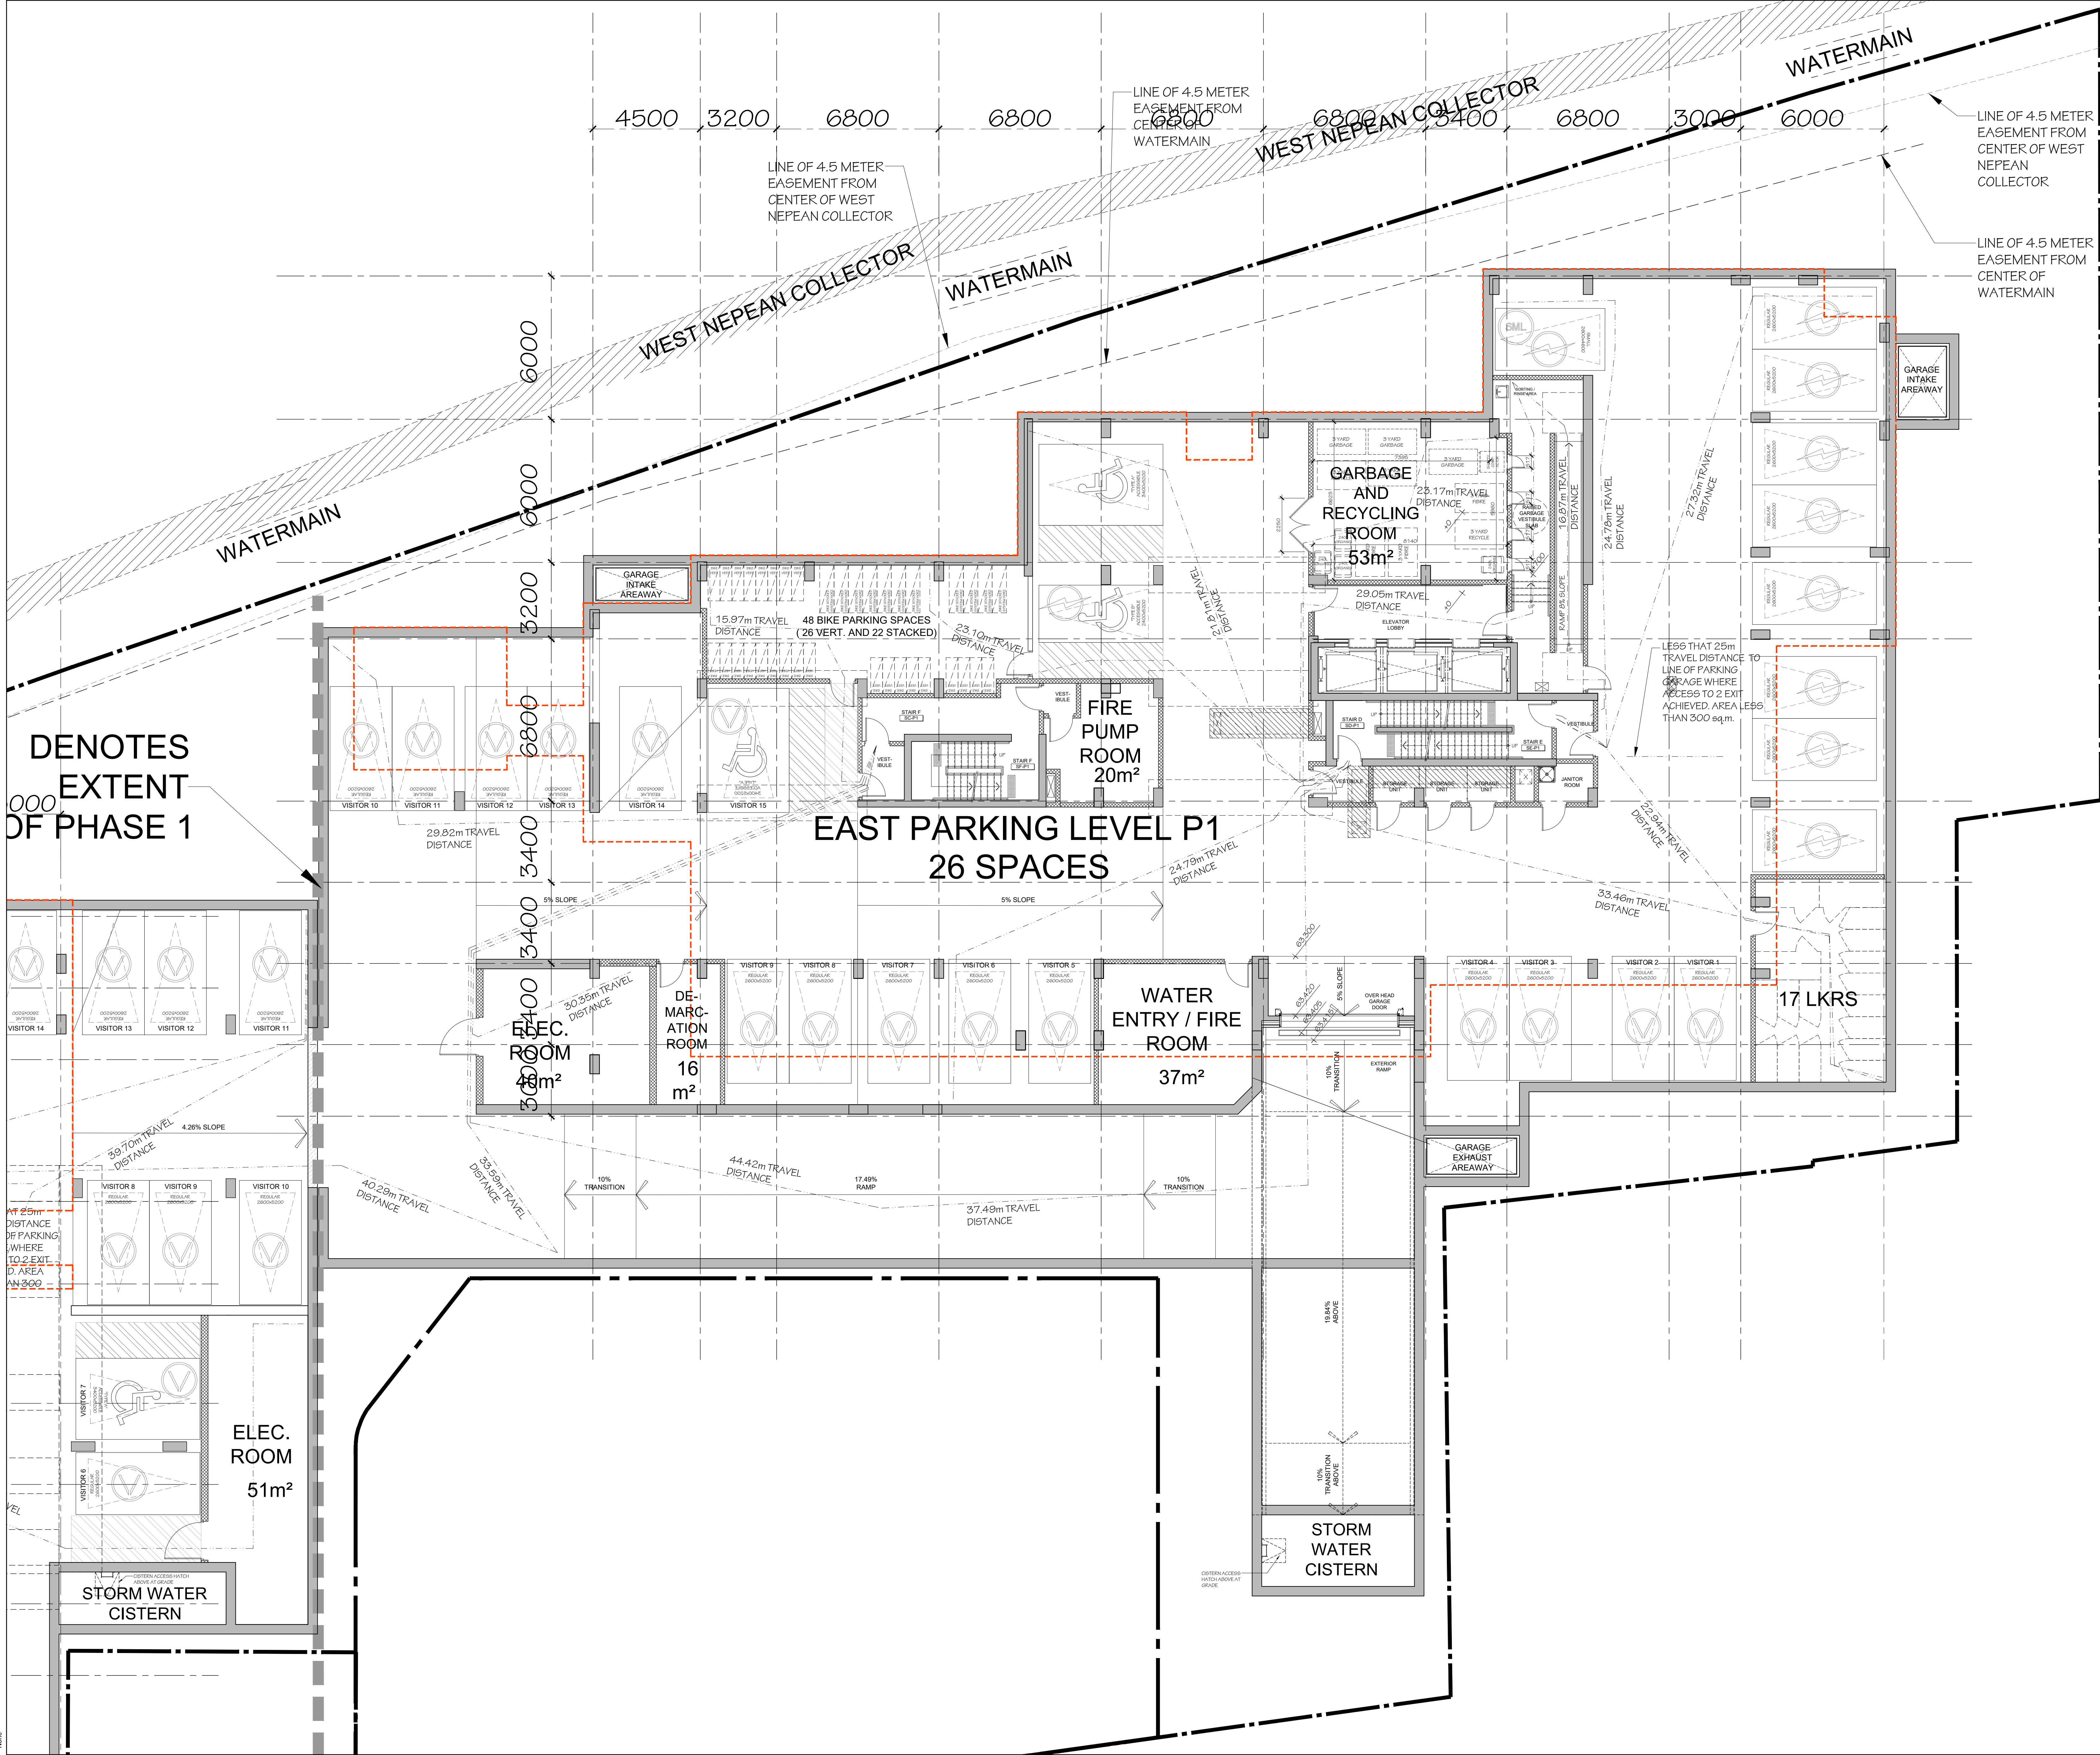

PARKING SYMBOLS
THE 4 SYMBOLS SHOWN BELOW ARE NOT TO BE PAINTED ON THE GROUND. SYMBOLS ON PLANS INDICATE PARKING SPOT TYPE. REFER TO GARAGE FLOOR PLAN FOR PAINTED SYMBOLS.

PAINTED TRIANGLE GRAPHIC
(DO NOT PAINT DASHED LINES)
PARKING GRAPHIC INDICATED ON PLANS AND NOT TO BE PAINTED. REFER TO GARAGE FLOOR PLAN FOR PAINTED TYPE, SIZE AND PLACEMENT.

LINE REPRESENTING THE CITY OF OTTAWA ANNUAL PARKING SIZE HAS BEEN INDICATED.

ARCHITECTURAL PARKING SPOT NUMBER NOT TO BE PAINTED ON THE GROUND. REFER TO GARAGE FLOOR PLAN FOR PAINTED NUMBER, FONT AND LOCATION.

SEE INDICATES THE CITY OF OTTAWA ANNUAL PARKING SIZE HAS BEEN INDICATED. NOT PAINT PARKING SIZE. REFER TO PARKING PLANS FOR LOCATION OF PAINTED LINES.

MINIMUM PARKING DIMENSIONS

VERTICAL	HORIZONTAL	HORIZONTAL (STANDARD)
1800 1700 1600 1500 1400 1300 1200 1100 1000 900 800 700 600 500 400 300 200 100	1800 1700 1600 1500 1400 1300 1200 1100 1000 900 800 700 600 500 400 300 200 100	1800 1700 1600 1500 1400 1300 1200 1100 1000 900 800 700 600 500 400 300 200 100

2	2025-09-17	REISSUED FOR SFA
1	2025-06-27	ISSUED FOR SFA

no.	date	revision
1	2025-06-27	ISSUED FOR SFA

It is the responsibility of the appropriate contractor to check and verify all dimensions on site and report all errors and/or omissions to the architect.

All contractors must comply with all pertinent codes and by-laws.

Do not scale drawings.

This drawing may not be used for construction until signed.

Copyright reserved.

ONTARIO ASSOCIATION OF ARCHITECTS

PARA 1 HOBIN

LICENCE 3049

uniform

URBAN DEVELOPMENTS

Hobin Architecture Incorporated

63 Pamela Street
Ottawa, Ontario
Canada K1S 3K7

T: 613-228-7200
F: 613-228-2005
E: info@hobinarch.com
hobinarch.com

HOBIN ARCHITECTURE

PROJECT/LOCATION:

335 ROOSEVELT
HIGHRISE RENTAL APARTMENTS
(HOBIN PROJECT AND OTHERS)

DRAWING TITLE:

LEVEL P1 PARKING
EAST BUILDING


DRAWN BY:	DATE:	SCALE:
JC	SEP. 4, 2024	1:100

PROJECT:	DRAWING NO.:
2315	A2.04

REVISION NO.:
XXX XXX

File No: D07-12-25-0097

[LV.1] EAST BUILDING	
GFA	1,336m ²
LFA	586m ²
EFF%	44%
AMENITY	355m ²
BACH	0
1 BED	5
1 BED +	1
2 BED	2
2 BED +	0
3 BED	0
UNITS	8

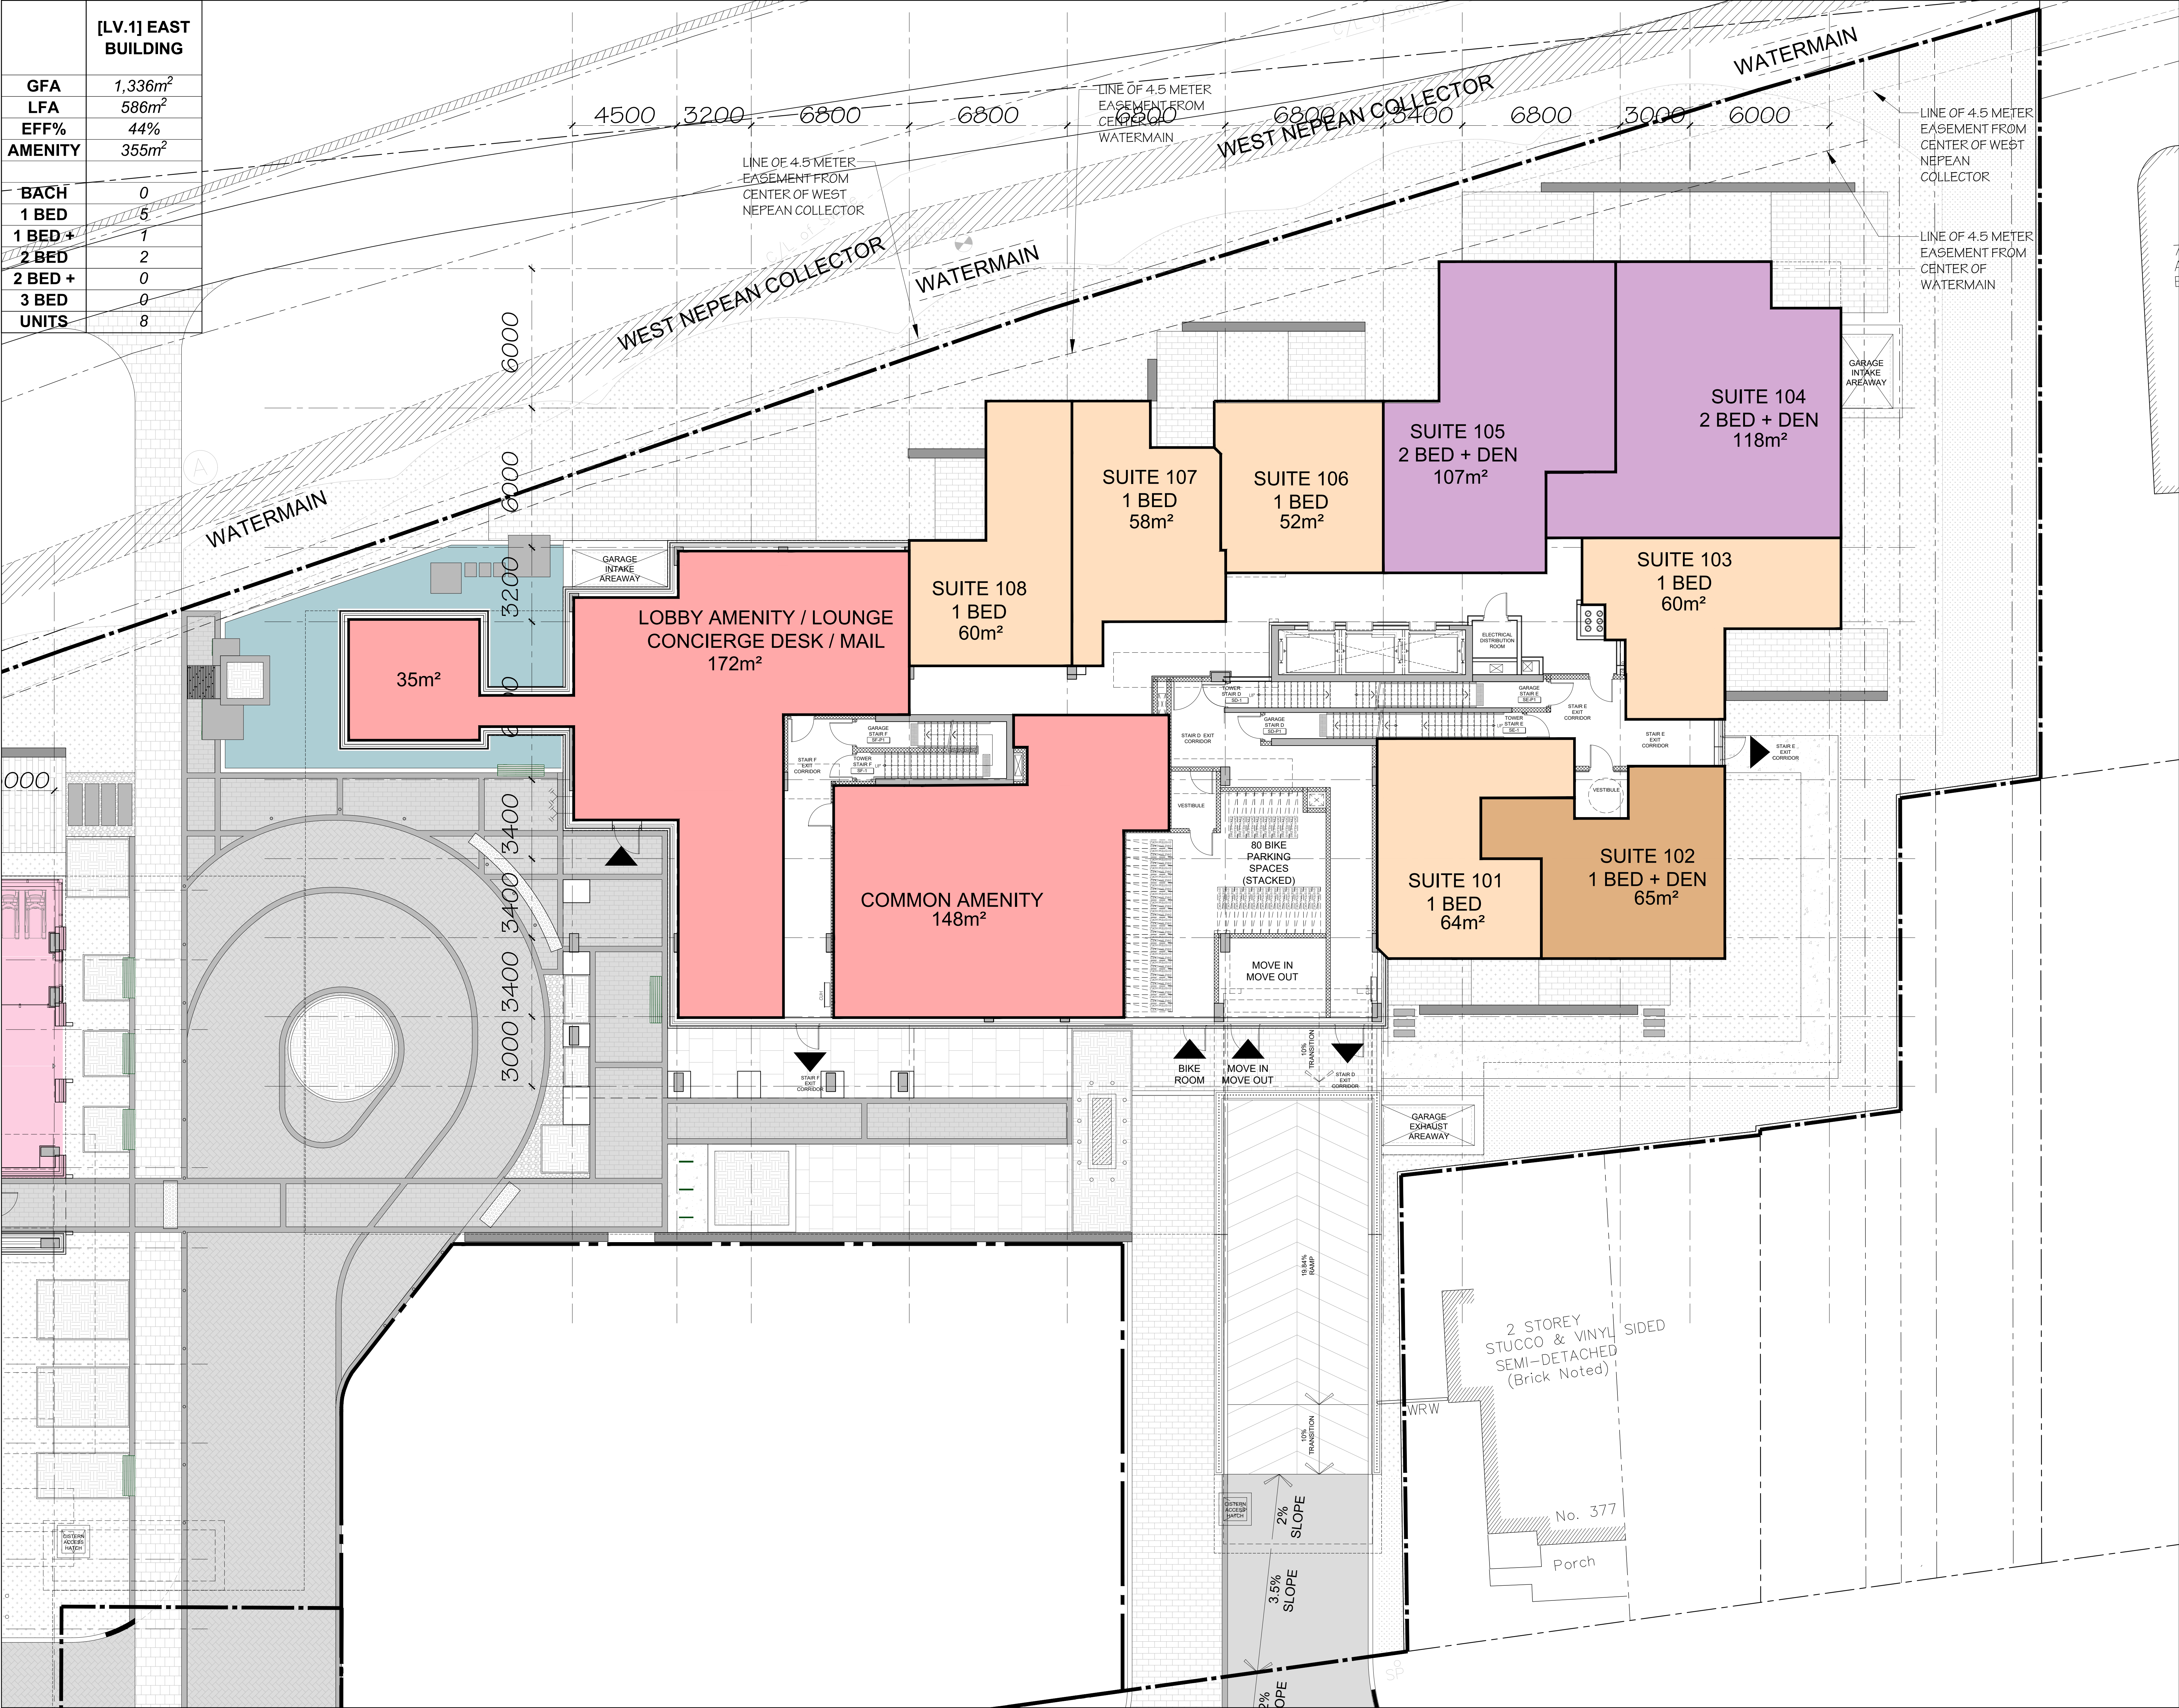

2	2025-09-17	REISSUED FOR SFA
1	2025-06-27	ISSUED FOR SFA
no.	date	revision
It is the responsibility of the appropriate contractor to check and verify all dimensions on site and report all errors and/or omissions to the architect.		
All contractors must comply with all pertinent codes and by-laws.		
Do not scale drawings.		
This drawing may not be used for construction until signed.		
Copyright reserved.		



Hobin Architecture Incorporated
63 Pamela Street
Ottawa, Ontario
Canada K1S 3K7
T: 613-238-7200
F: 613-235-2005
E: mail@hobinare.com
hobinare.com

HOBIN
ARCHITECTURE

PROJECT/LOCATION:
335 ROOSEVELT
HIGHRISE RENTAL APARTMENTS
(MODERNIST AND URBAN DESIGN)


DRAWING TITLE:
GROUND FLOOR PLAN
EAST BUILDING

DRAWN BY: DATE: SCALE:
JD SEP. 4, 2024 1:100

PROJECT: DRAWING NO.:
2315

A2.05

REVISION NO.:
#XX XXX

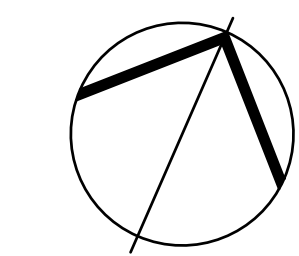

File No: D07-12-25-0097

	[LV.2] EAST BUILDING
GFA	<i>1,343m²</i>
LFA	<i>1,168m²</i>
EFF%	<i>87%</i>
BACH	<i>2</i>
1 BED	<i>5</i>
1 BED +	<i>2</i>
2 BED	<i>1</i>
2 BED +	<i>5</i>
3 BED	<i>0</i>
UNITS	<i>15</i>

[illegible]

**Hobin Architecture
Incorporated**

63 Pamilla Street
Ottawa, Ontario
Canada K1S 3K7

T: 613-238-7200
F: 613-235-2005
E: mai@hobinarc.com

hobinarc.com



HOBIN
ARCHITECTURE

PROJECT/LOCATION:

335 ROOSEVELT
HIGHRISE RENTAL APARTMENTS
335 ROOSEVELT AVE. OTTAWA, ONTARIO

DRAWING TITLE:
**SECOND FLOOR PLAN
EAST BUILDING**

DRAWN BY: JD	DATE: SEP. 4, 2024	SCALE: 1:100
		PROJECT: 2315
		DRAWING NO.: A2.06 REVISION NO.:

	[LV.3] EAST BUILDING
GFA	<i>1,343m²</i>
LFA	<i>1,168m²</i>
EFF%	<i>87%</i>
BACH	<i>2</i>
1 BED	<i>5</i>
1 BED +	<i>2</i>
2 BED	<i>1</i>
2 BED +	<i>5</i>
3 BED	<i>0</i>
UNITS	<i>15</i>

[illegible]

It is the responsibility of the appropriate contractor to check and verify all dimensions on site and report all errors and/or omissions to the architect.

All contractors must comply with all pertinent codes and by-laws.

Do not scale drawings.

This drawing may not be used for construction until signed.

Copyright reserved.



**Hobin Architecture
Incorporated**
63 Parnilla Street
Ottawa, Ontario
Canada K1S 3K7
T: 613-238-7200
F: 613-235-2005
E: mail@hobinarc.com
hobinarc.com



HOBIN
ARCHITECTURE

PROJECT/LOCATION:
335 ROOSEVELT
HIGHRISE RENTAL APARTMENTS
335 ROOSEVELT AVE. OTTAWA, ONTARIO

DRAWING TITLE:
**THIRD FLOOR PLAN
EAST BUILDING**

DRAWN BY:	DATE:	SCALE:
JD	SEP. 4, 2024	1:100
		PROJECT:
		2315
		DRAWING NO.:
		A2.07
		REVISION NO.:

	[LV.4-6] EAST BUILDING
GFA	1,311m²
LFA	1,137m²
EFF%	87%
BACH	2
1 BED	5
1 BED +	2
2 BED	1
2 BED +	5
3 BED	0
UNITS	15

[illegible]

2	2025-08-17	REISSUED FOR 9PA
1	2025-08-27	ISSUED FOR 5PA
no.	date	revision

It is the responsibility of the appropriate contractor to check and verify all dimensions on site and report all errors and/or omissions to the architect.

All contractors must comply with all pertinent codes and by-laws.

Do not scale drawings.

This drawing may not be used for construction until signed.

Copyright reserved.



**Hobin Architecture
incorporated**
63 Pamela Street
Ottawa, Ontario
Canada K1S 3K7
T: 613-238-7200
F: 613-235-2005
E: mail@hobinarc.com
hobinarc.com




HOBIN
ARCHITECTURE

PROJECT/LOCATION:

335 ROOSEVELT
HIGHRISE RENTAL APARTMENTS
335 ROOSEVELT AVE. OTTAWA, ONTARIO

DRAWING TITLE:
**FOURTH-SIXTH FLOOR PLAN
EAST BUILDING**

DRAWN BY: JD	DATE: SEP. 4, 2024	SCALE: 1:100

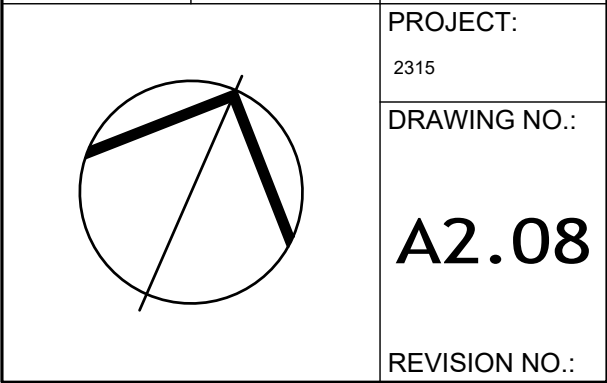

File No: D07-12-25-0097

	[LV.7] EAST BUILDING
GFA	1,311m ²
LFA	1,137 ft ²
EFF%	87%
BACH	2
1 BED	5
1 BED +	2
2 BED	1
2 BED +	5
3 BED	0
UNITS	15



2

2025-09-17

REISSUED FOR SFA

1

2025-06-27

ISSUED FOR SFA

no.

date

revision

It is the responsibility of the appropriate contractor to check and verify all dimensions on site and report all errors and/or omissions to the architect.

All contractors must comply with all pertinent codes and by-laws.

Do not scale drawings.

This drawing may not be used for construction until signed.

Copyright reserved.

ONTARIO ASSOCIATION OF ARCHITECTS

uniform

URBAN DEVELOPMENTS

Hobin Architecture Incorporated

63 Pamela Street

Ottawa, Ontario

Canada K1S 3K7

T: 613-238-7200

F: 613-238-2805

E: info@hobinarc.com

hobinarc.com

HOBIN

ARCHITECTURE

PROJECT/LOCATION:

335 ROOSEVELT
HIGHRISE RENTAL APARTMENTS
(40 ROOSEVELT AND OTTAWA AVENUE)

DRAWING TITLE:

SEVENTH FLOOR PLAN
EAST BUILDING

DRAWN BY:

DATE:

SCALE:

J.D.

SEP. 4, 2024

1:100

PROJECT:

DRAWING NO.:

REVISION NO.:


2315

A2.09

#XX XXX

File No: D07-12-25-0097

	[LV.8] EAST BUILDING
GFA	<i>1,195m²</i>
LFA	<i>1,021m²</i>
EFF%	<i>85%</i>
BACH	<i>2</i>
1 BED	<i>3</i>
1 BED +	<i>2</i>
2 BED	<i>2</i>
2 BED +	<i>4</i>
3 BED	<i>0</i>
UNITS	<i>13</i>

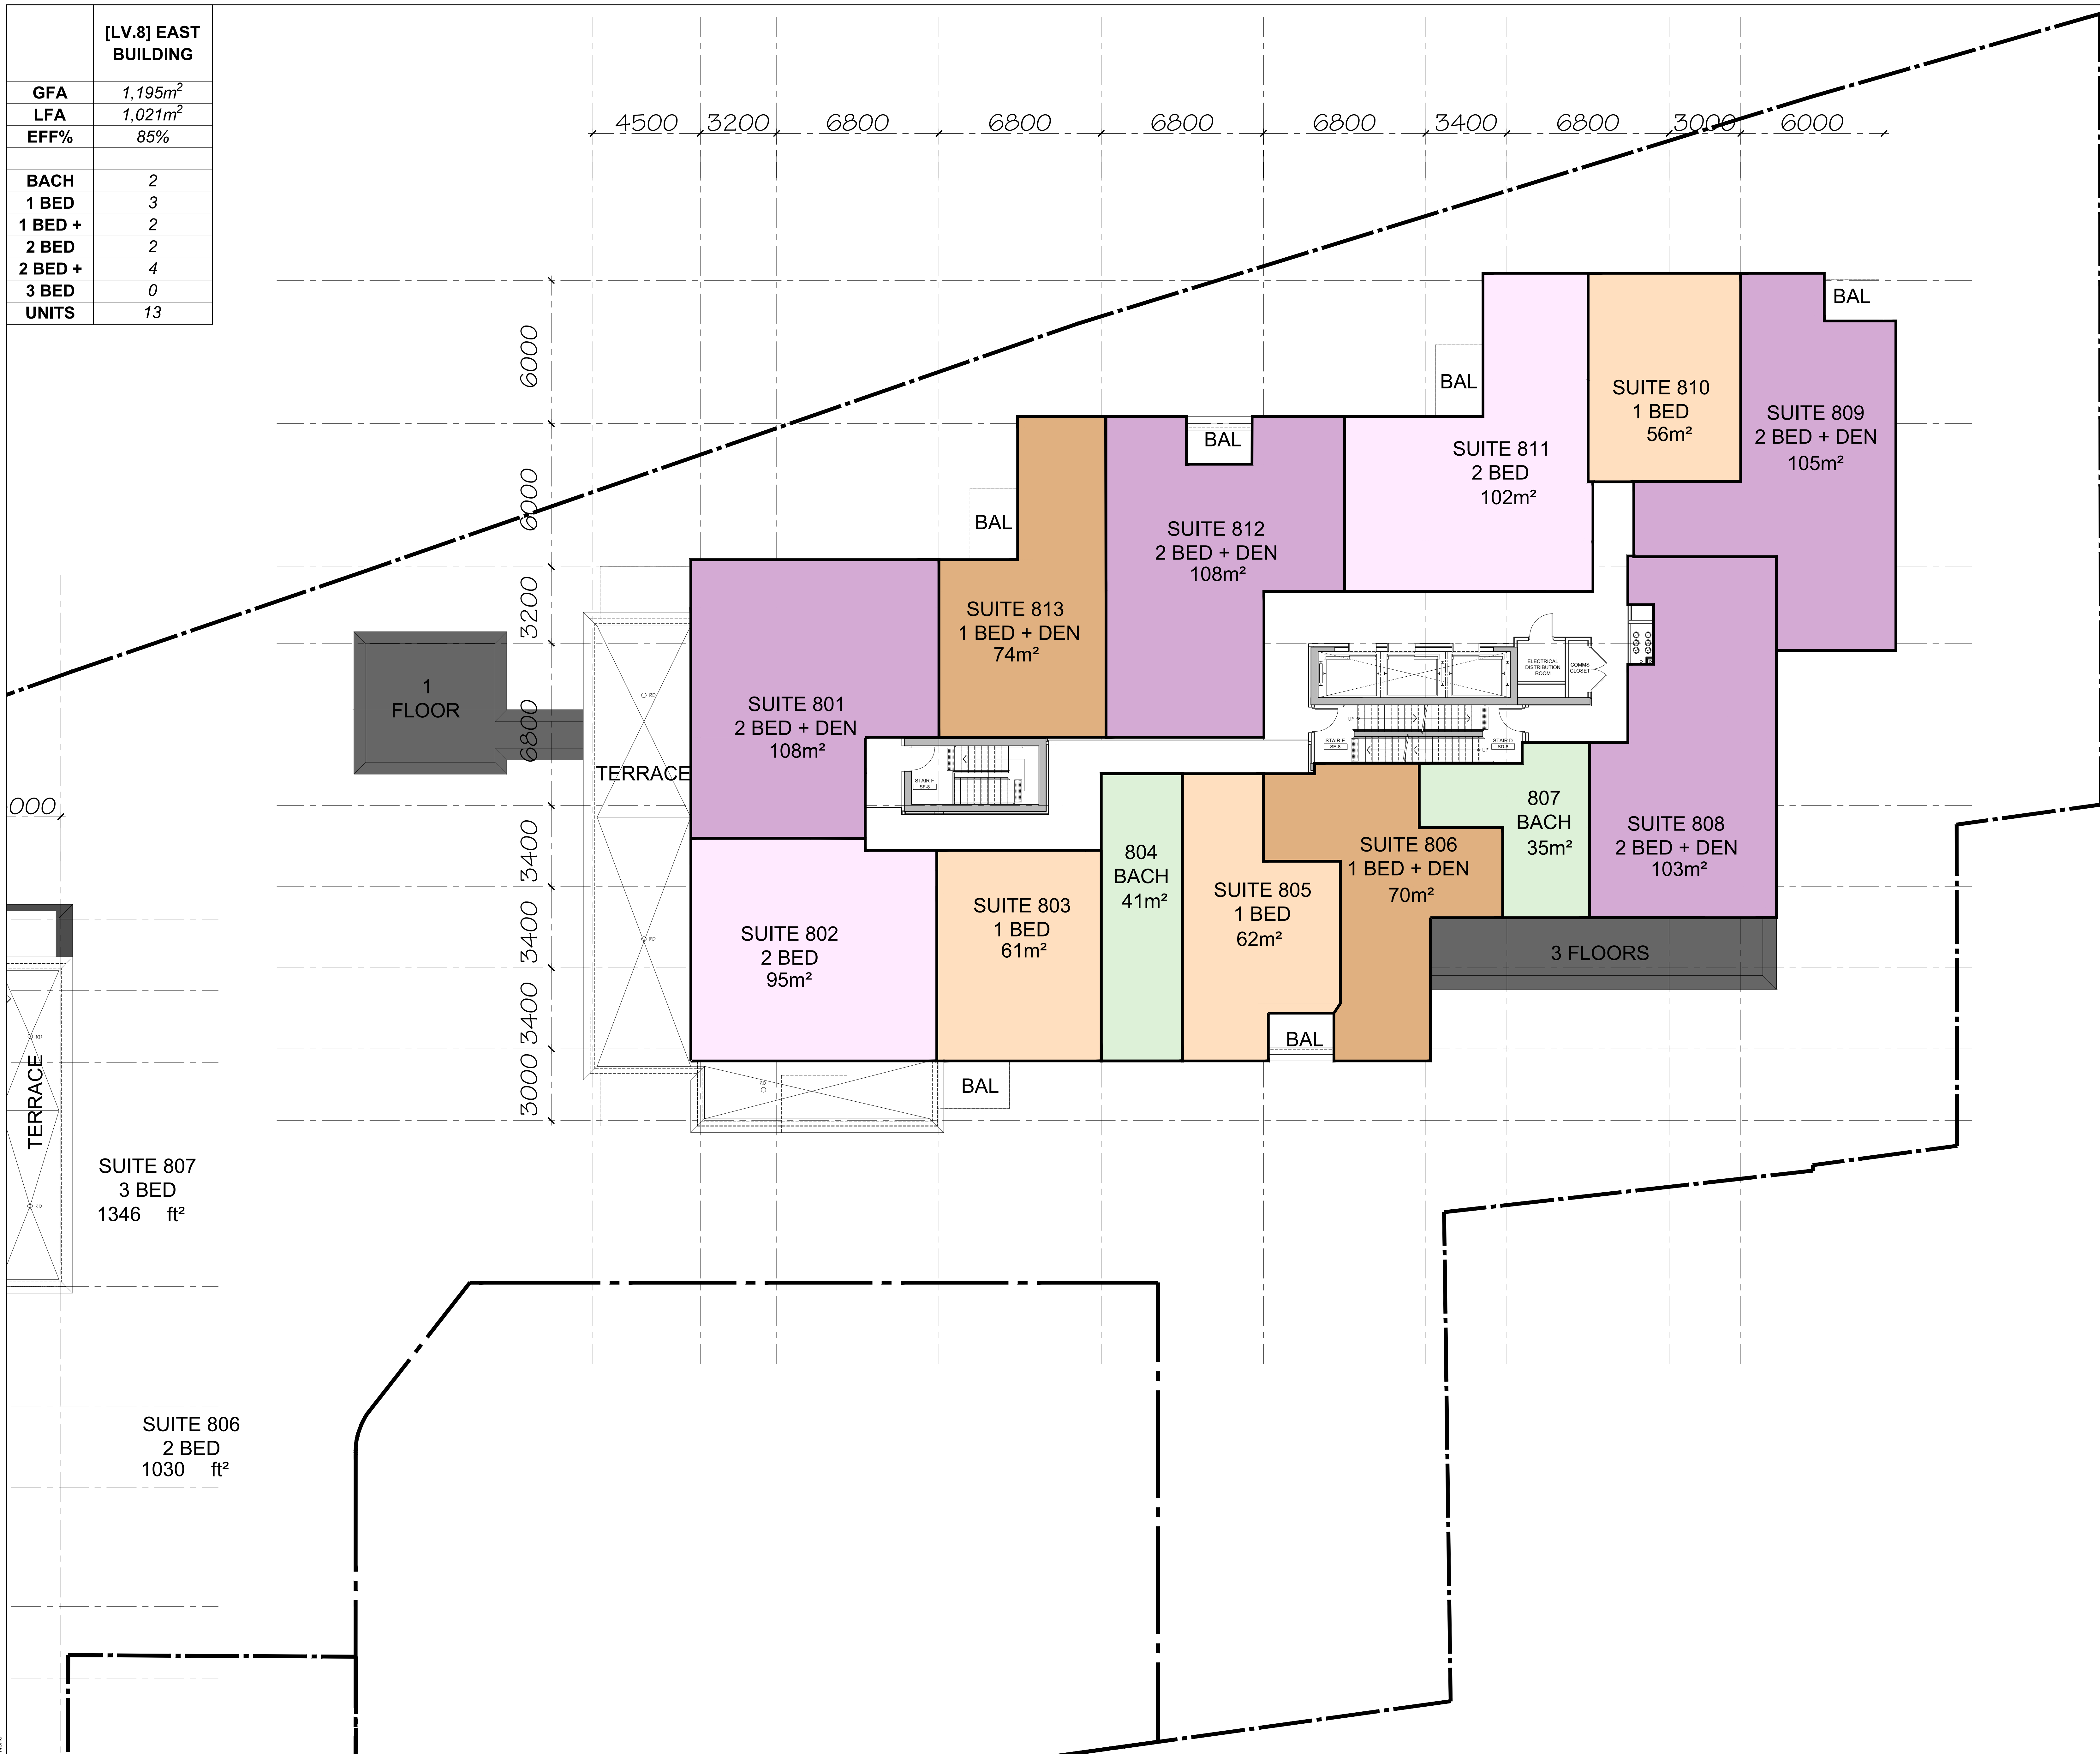

2	2025-08-17	REISSUED FOR SPA
1	2025-06-27	ISSUED FOR SPA

It is the responsibility of the appropriate contractor to check and verify all dimensions on site and report all errors and/or omissions to the architect.

All contractors must comply with all pertinent codes and by-laws.


Do not scale drawings.

This drawing may not be used for construction until signed.

Copyright reserved.



**Hobin Architecture
Incorporated**
63 Parnilla Street
Ottawa, Ontario
Canada K1S 3K7
T: 613-238-7200
F: 613-235-2005
E: mail@hobinarc.com
hobinarc.com

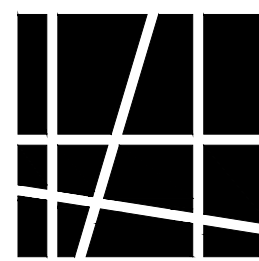


HOBIN
ARCHITECTURE

PROJECT/LOCATION:
335 ROOSEVELT
HIGHRISE RENTAL APARTMENTS
335 ROOSEVELT AVE. OTTAWA, ONTARIO

DRAWING TITLE:
**EIGHTH FLOOR PLAN
EAST BUILDING**

DRAWN BY:	DATE:	SCALE:
JD	SEP. 4, 2024	1:100

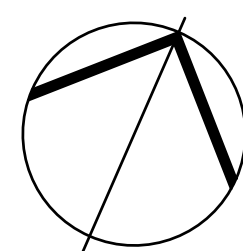

A2.10

REVISION NO.:
#XX XXX

File No: D07-12-25-0097

	[LV.9-10] EAST BUILDING
GFA	<i>1,074m²</i>
LFA	<i>947m²</i>
EFF%	<i>88%</i>
BACH	<i>1</i>
1 BED	<i>3</i>
1 BED +	<i>1</i>
2 BED	<i>1</i>
2 BED +	<i>4</i>
3 BED	<i>1</i>
UNITS	<i>11</i>



2	2025-09-17	REISSUED FOR SPA
1	2025-08-27	ISSUED FOR SPA

It is the responsibility of the appropriate contractor to check and verify all dimensions on site and report all errors and/or omissions to the architect.

All contractors must comply with all pertinent codes and by-laws.

Do not scale drawings.

This drawing may not be used for construction until signed.

Copyright reserved.



**Hobin Architecture
Incorporated**

63 Parnilla Street
Ottawa, Ontario
Canada K1S 3K7

T: 613-238-7200
F: 613-235-2005
E: mail@hobinarc.com

hobinarc.com




HOBIN
ARCHITECTURE

PROJECT/LOCATION:
335 ROOSEVELT
HIGHRISE RENTAL APARTMENTS
335 ROOSEVELT AVE. OTTAWA, ONTARIO

DRAWING TITLE:
NINTH AND TENTH FLOOR PLAN
EAST BUILDING

DRAWN BY: JD	DATE: SEP. 4, 2024	SCALE: 1:100
		PROJECT: 2315 DRAWING NO.: A2.11 REVISION NO.:

	[LV.11] EAST BUILDING
GFA	<i>980m²</i>
LFA	<i>854m²</i>
EFF%	<i>87%</i>
BACH	<i>2</i>
1 BED	<i>3</i>
1 BED +	<i>1</i>
2 BED	<i>2</i>
2 BED +	<i>2</i>
3 BED	<i>1</i>
UNITS	<i>11</i>

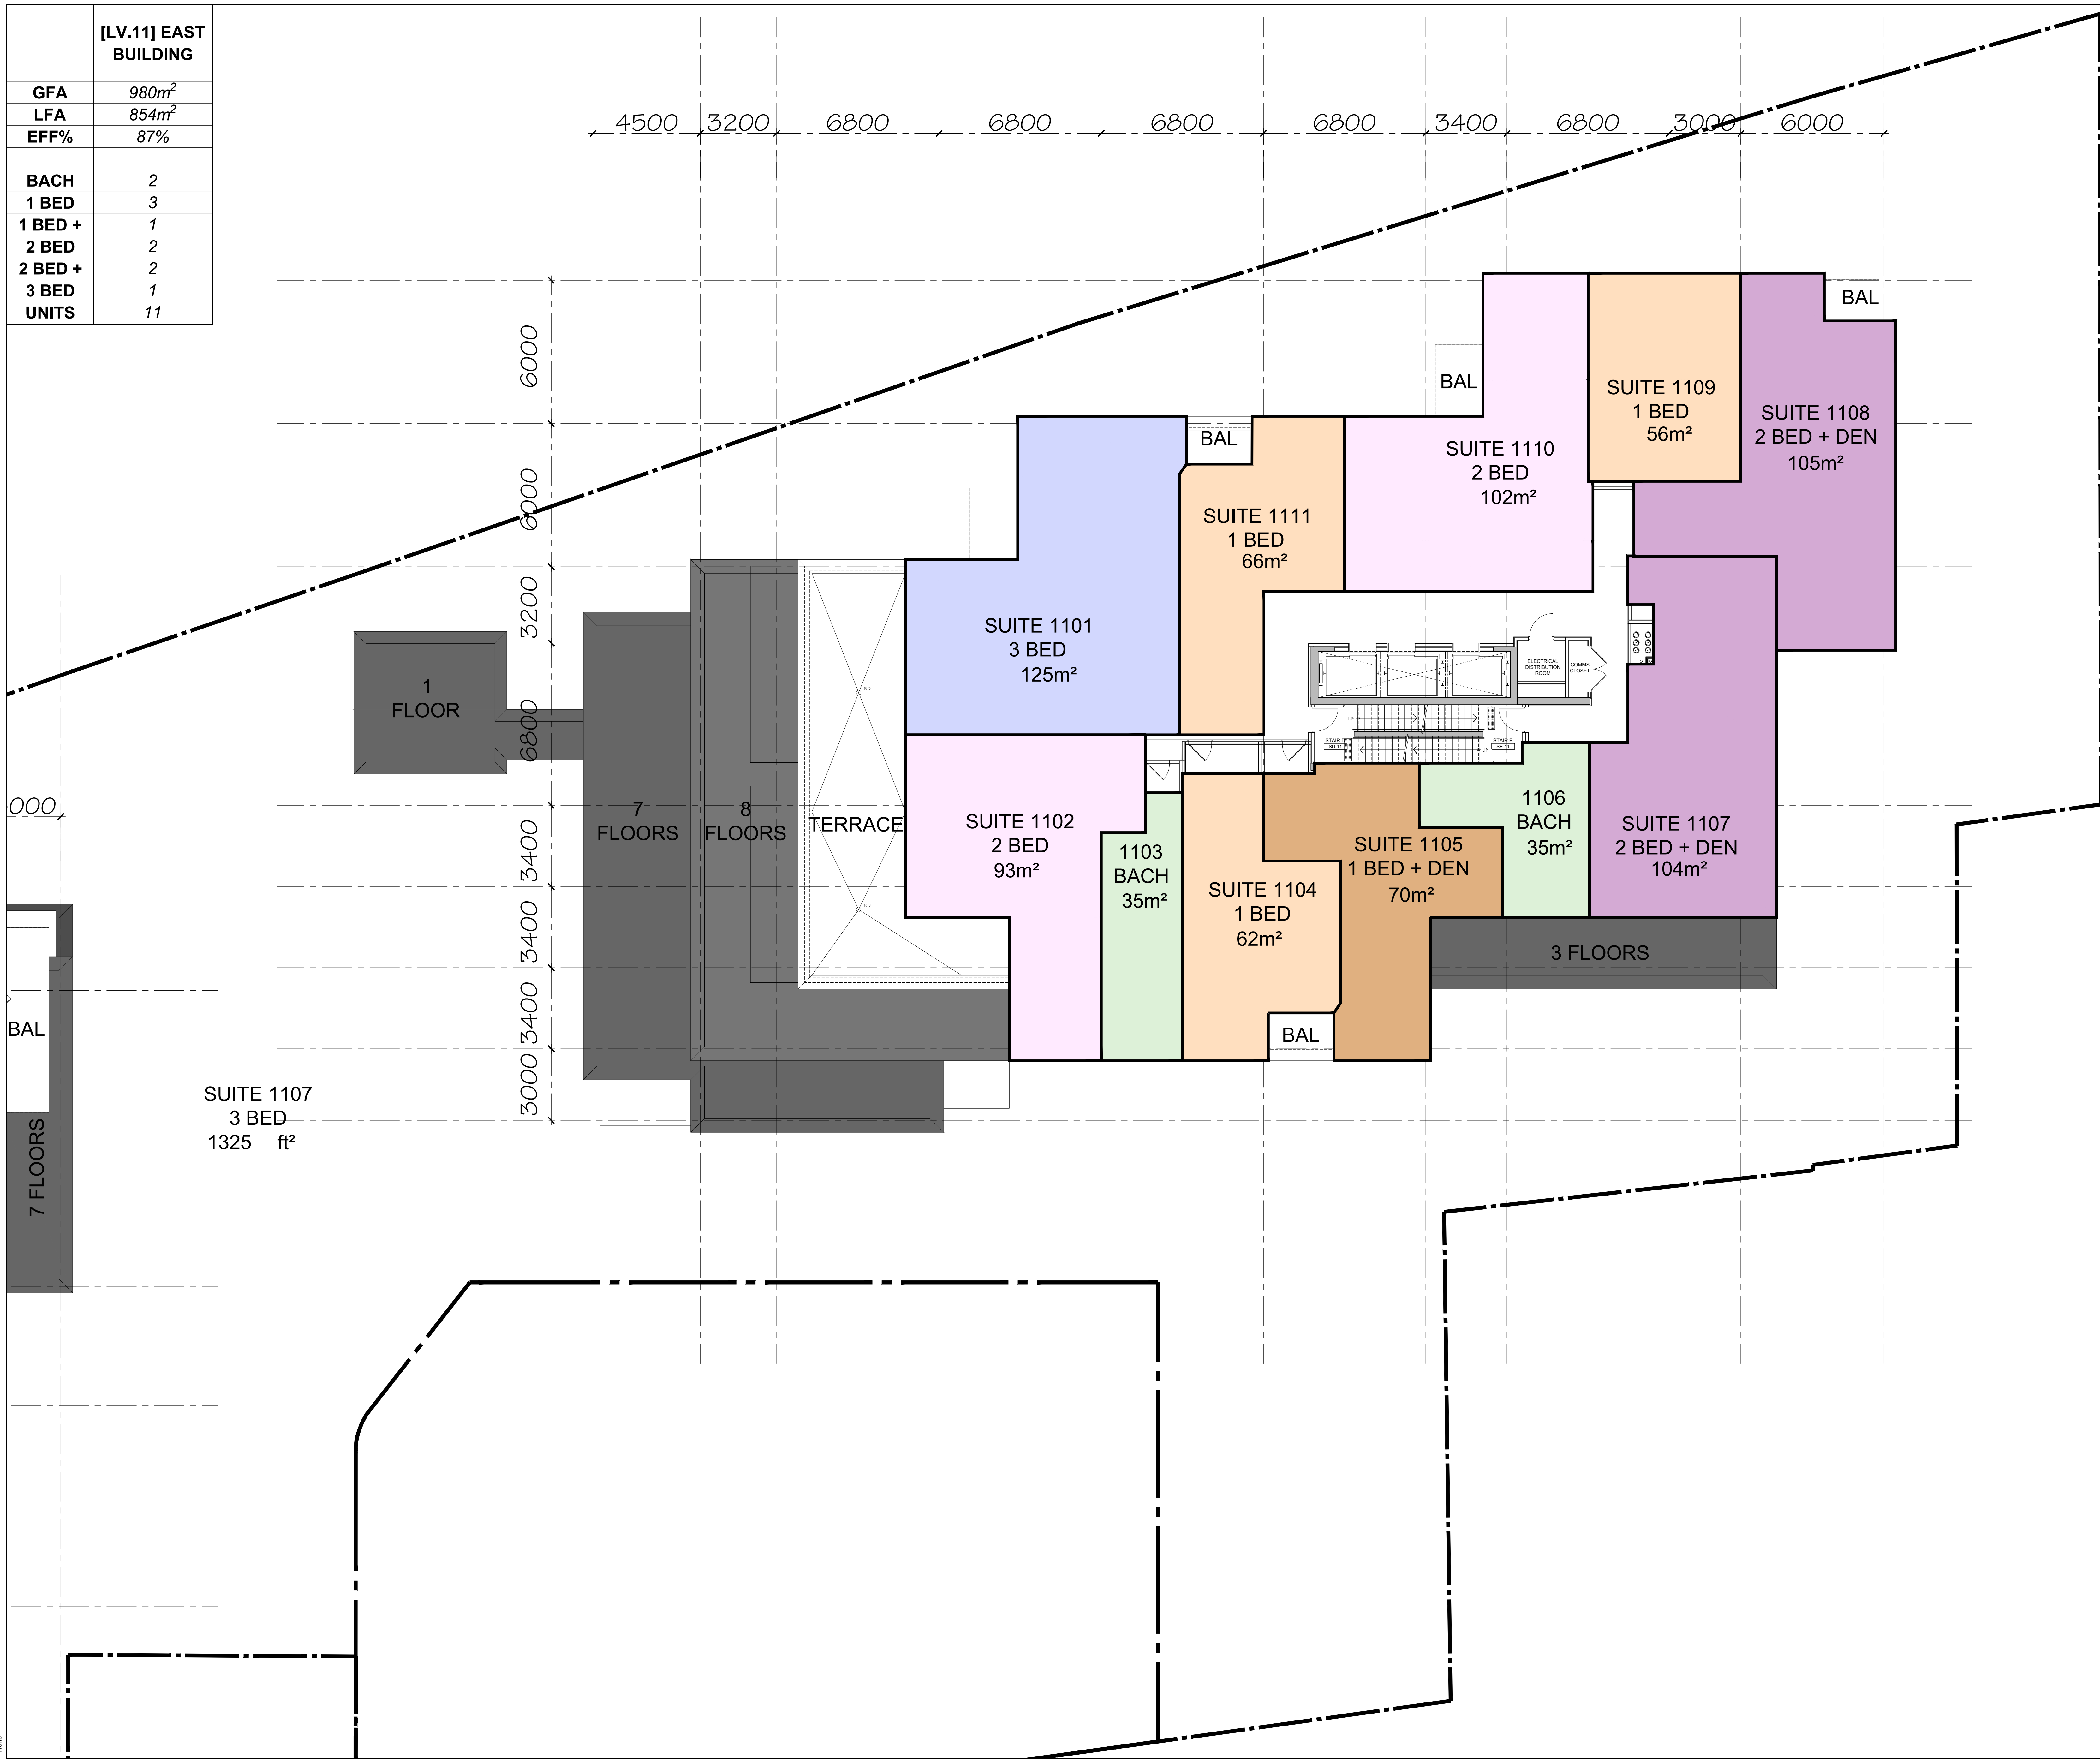

2	2025-09-17	REISSUED FOR SPA
1	2025-08-27	ISSUED FOR SPA

It is the responsibility of the appropriate contractor to check and verify all dimensions on site and report all errors and/or omissions to the architect.

All contractors must comply with all pertinent codes and by-laws.

Do not scale drawings.

This drawing may not be used for construction until signed.

Copyright reserved.



**Hobin Architecture
Incorporated**

63 Pamela Street
Ottawa, Ontario
Canada K1S 3K7

T: 613-238-7200
F: 613-235-2005
E: mail@hobinarc.com

hobinarc.com




HOBIN
ARCHITECTURE

PROJECT/LOCATION:
335 ROOSEVELT
HIGHRISE RENTAL APARTMENTS
335 ROOSEVELT AVE. OTTAWA, ONTARIO

DRAWING TITLE:
**ELEVENTH FLOOR PLAN
EAST BUILDING**

DRAWN BY:	DATE:	SCALE:
JD	SEP. 4, 2024	1:100
		PROJECT:
		2315
		DRAWING NO.:
		A2.12
		REVISION NO.:

	[LV.12-13] EAST BUILDING
GFA	<i>836m²</i>
LFA	<i>728m²</i>
EFF%	<i>87%</i>
BACH	<i>0</i>
1 BED	<i>3</i>
1 BED +	<i>0</i>
2 BED	<i>0</i>
2 BED +	<i>3</i>
3 BED	<i>2</i>
UNITS	<i>8</i>

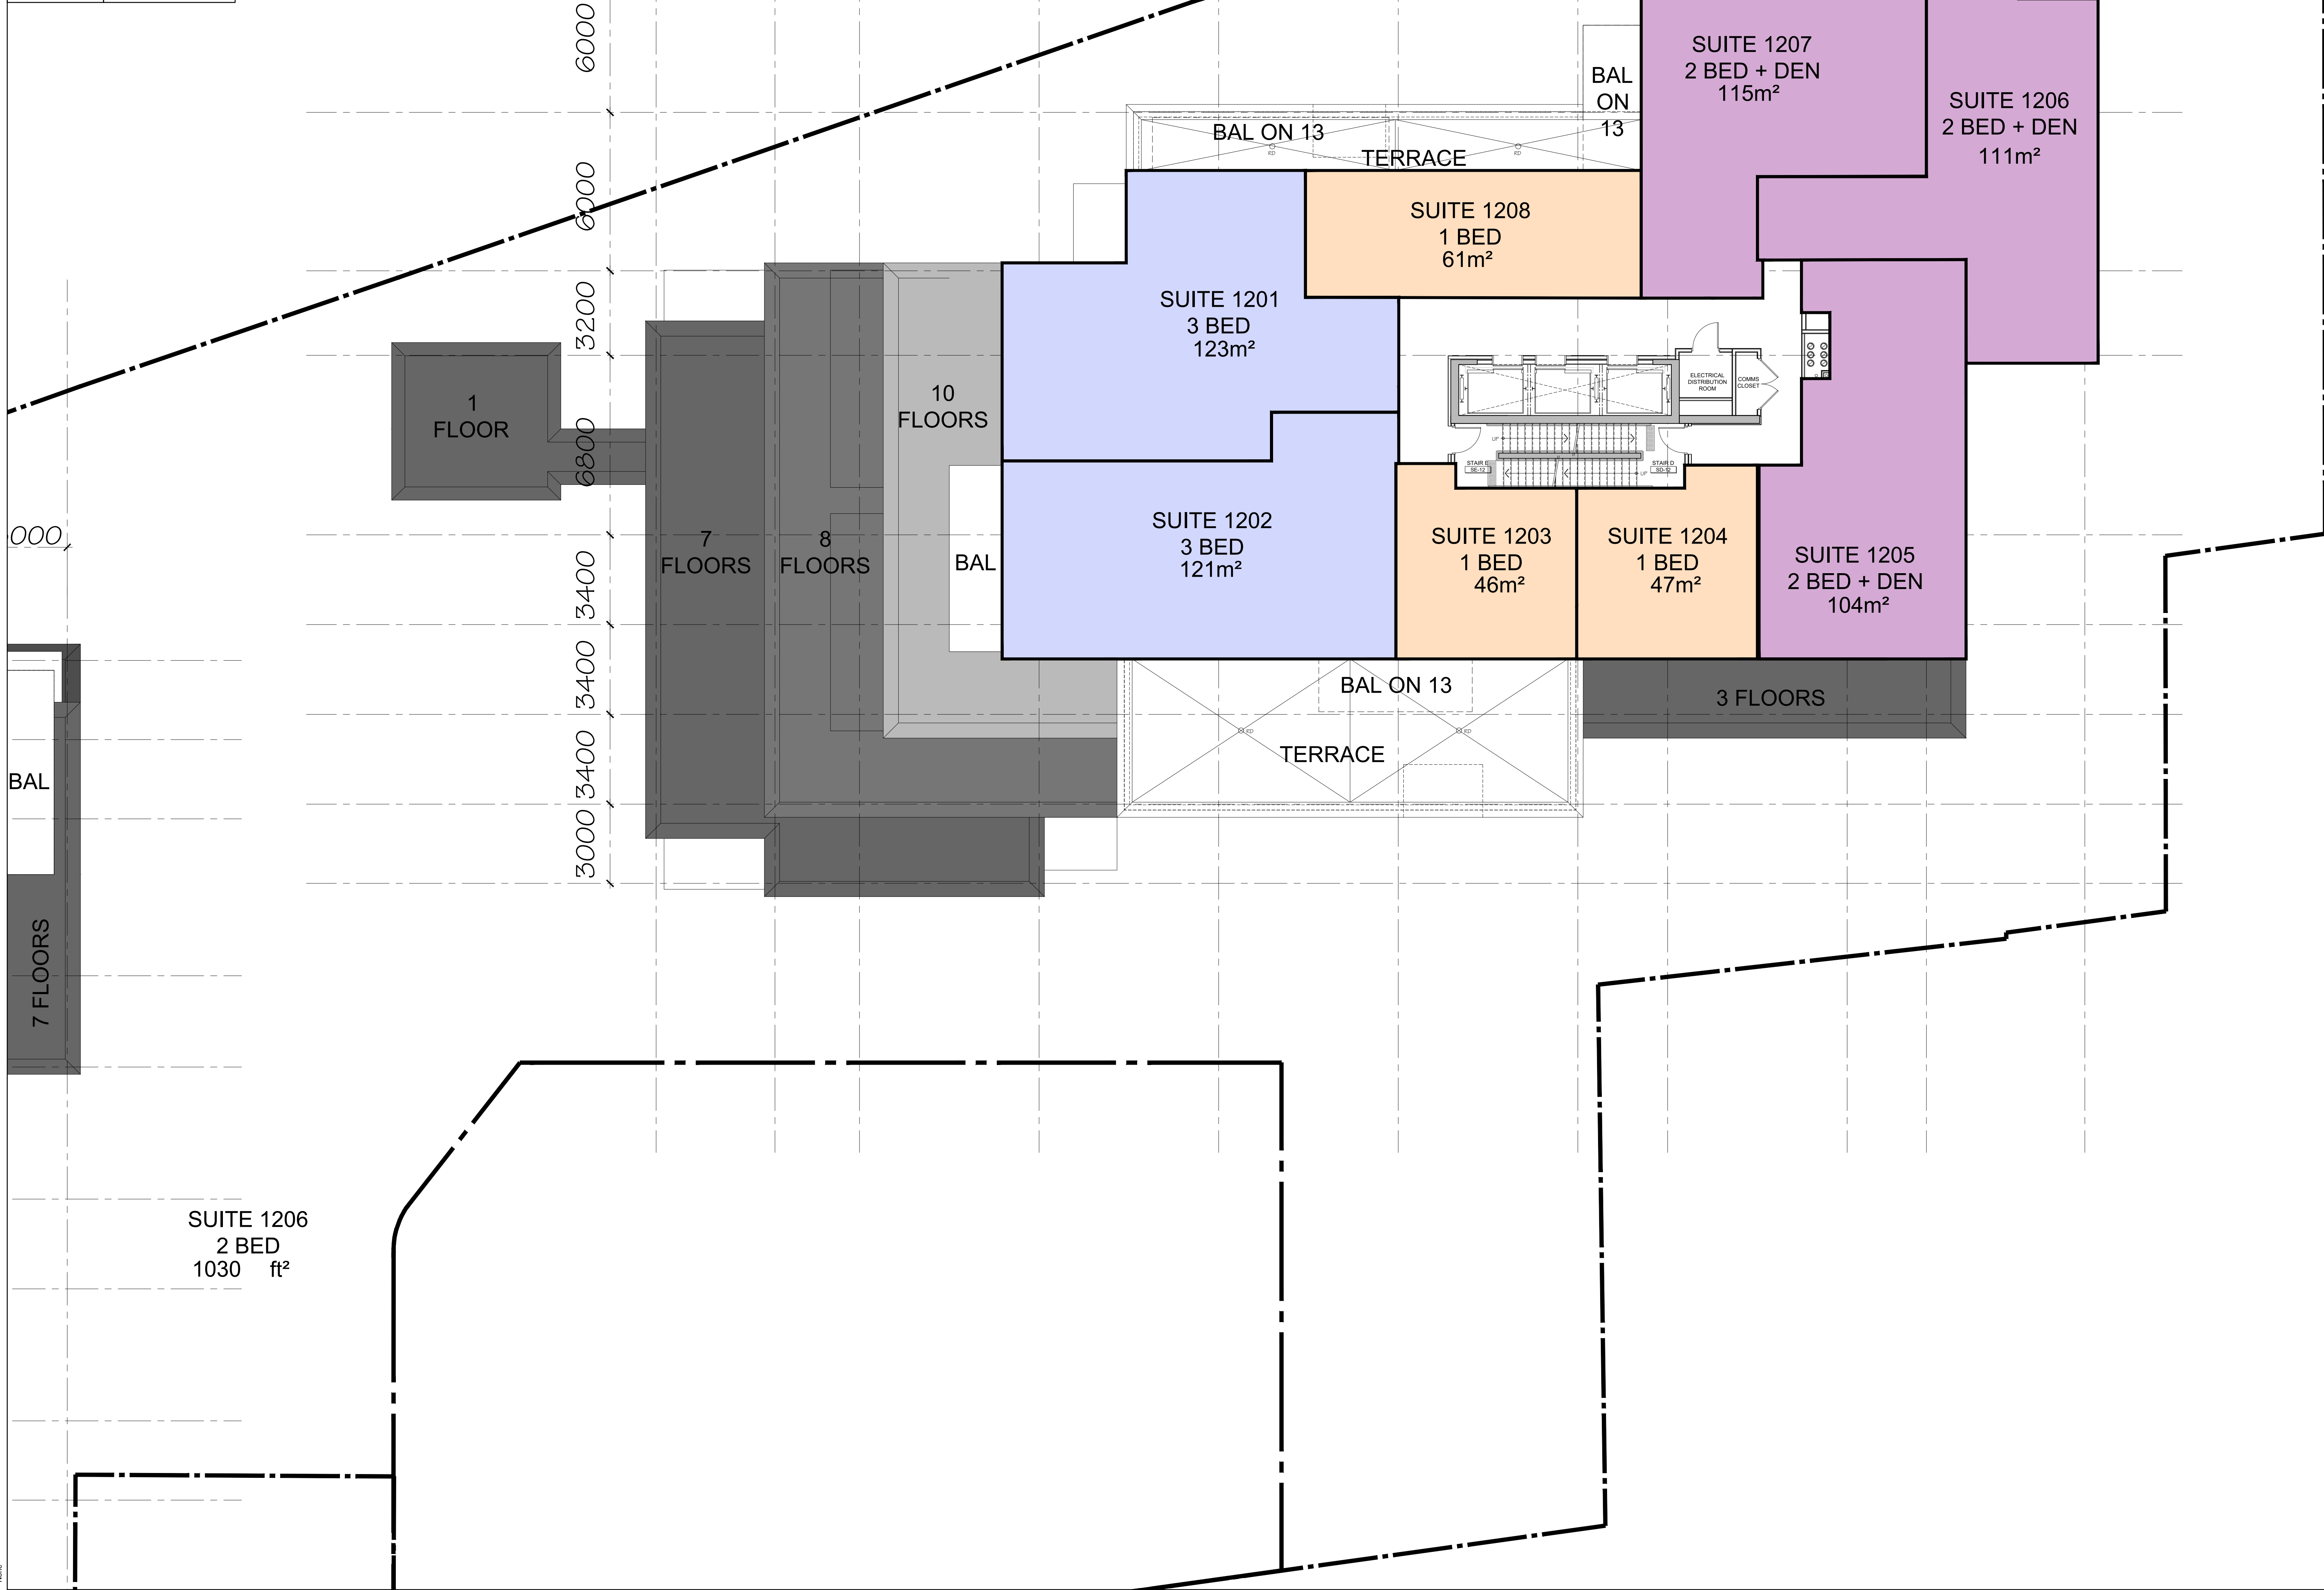

2	2025-09-17	REISSUED FOR SPA
1	2025-08-27	ISSED FOR SPA

It is the responsibility of the appropriate contractor to check and verify all dimensions on site and report all errors and/or omissions to the architect.

All contractors must comply with all pertinent codes and by-laws.

Do not scale drawings.

This drawing may not be used for construction until signed.

Copyright reserved.



**Hobin Architecture
Incorporated**

63 Parnilla Street
Ottawa, Ontario
Canada K1S 3K7

T: 613-238-7200
F: 613-235-2005
E: mail@hobinarc.com

hobinarc.com



HOBIN
ARCHITECTURE

PROJECT/LOCATION:
335 ROOSEVELT
HIGHRISE RENTAL APARTMENTS
335 ROOSEVELT AVE. OTTAWA, ONTARIO

DRAWING TITLE:
TWELTH AND THIRTEENTH FLOOR PLAN
EAST BUILDING

DRAWN BY:	DATE:	SCALE:
JD	SEP. 4, 2024	1:100
		PROJECT:
		2315
		DRAWING NO.:
		A2.13
		REVISION NO.:

