


LEGEND

PROPERTY LINE
ENTRY POINT
DEPRESSED CURB
EXTERIOR LIGHT FIXTURE
PLANTING (REFER TO LANDSCAPE)
GRASS
CLEAR STONE
PROPOSED SURFACE EASEMENT FOR PUBLIC/PRIVATE CIRCULATION
TOTAL = 95.5m²

RAISED PLANTER
FAUX WOOD LANDSCAPE PAVERS
CONCRETE
LANDSCAPE PAVERS OR STAMPED CONCRETE
BENCH
PRECAST STEPPING STONES
PHASING LINE

ASPHALT
FIRE ROUTE
900mm TALL DRY-STACK LANDSCAPE WALL
240mm LANDSCAPE PAVEMENT
1800mm TALL WOOD FENCE
PRECAST STEPPING STONES
PHASING LINE

GENERAL NOTES:
- SHOW TO BE REMOVED FROM SITE.

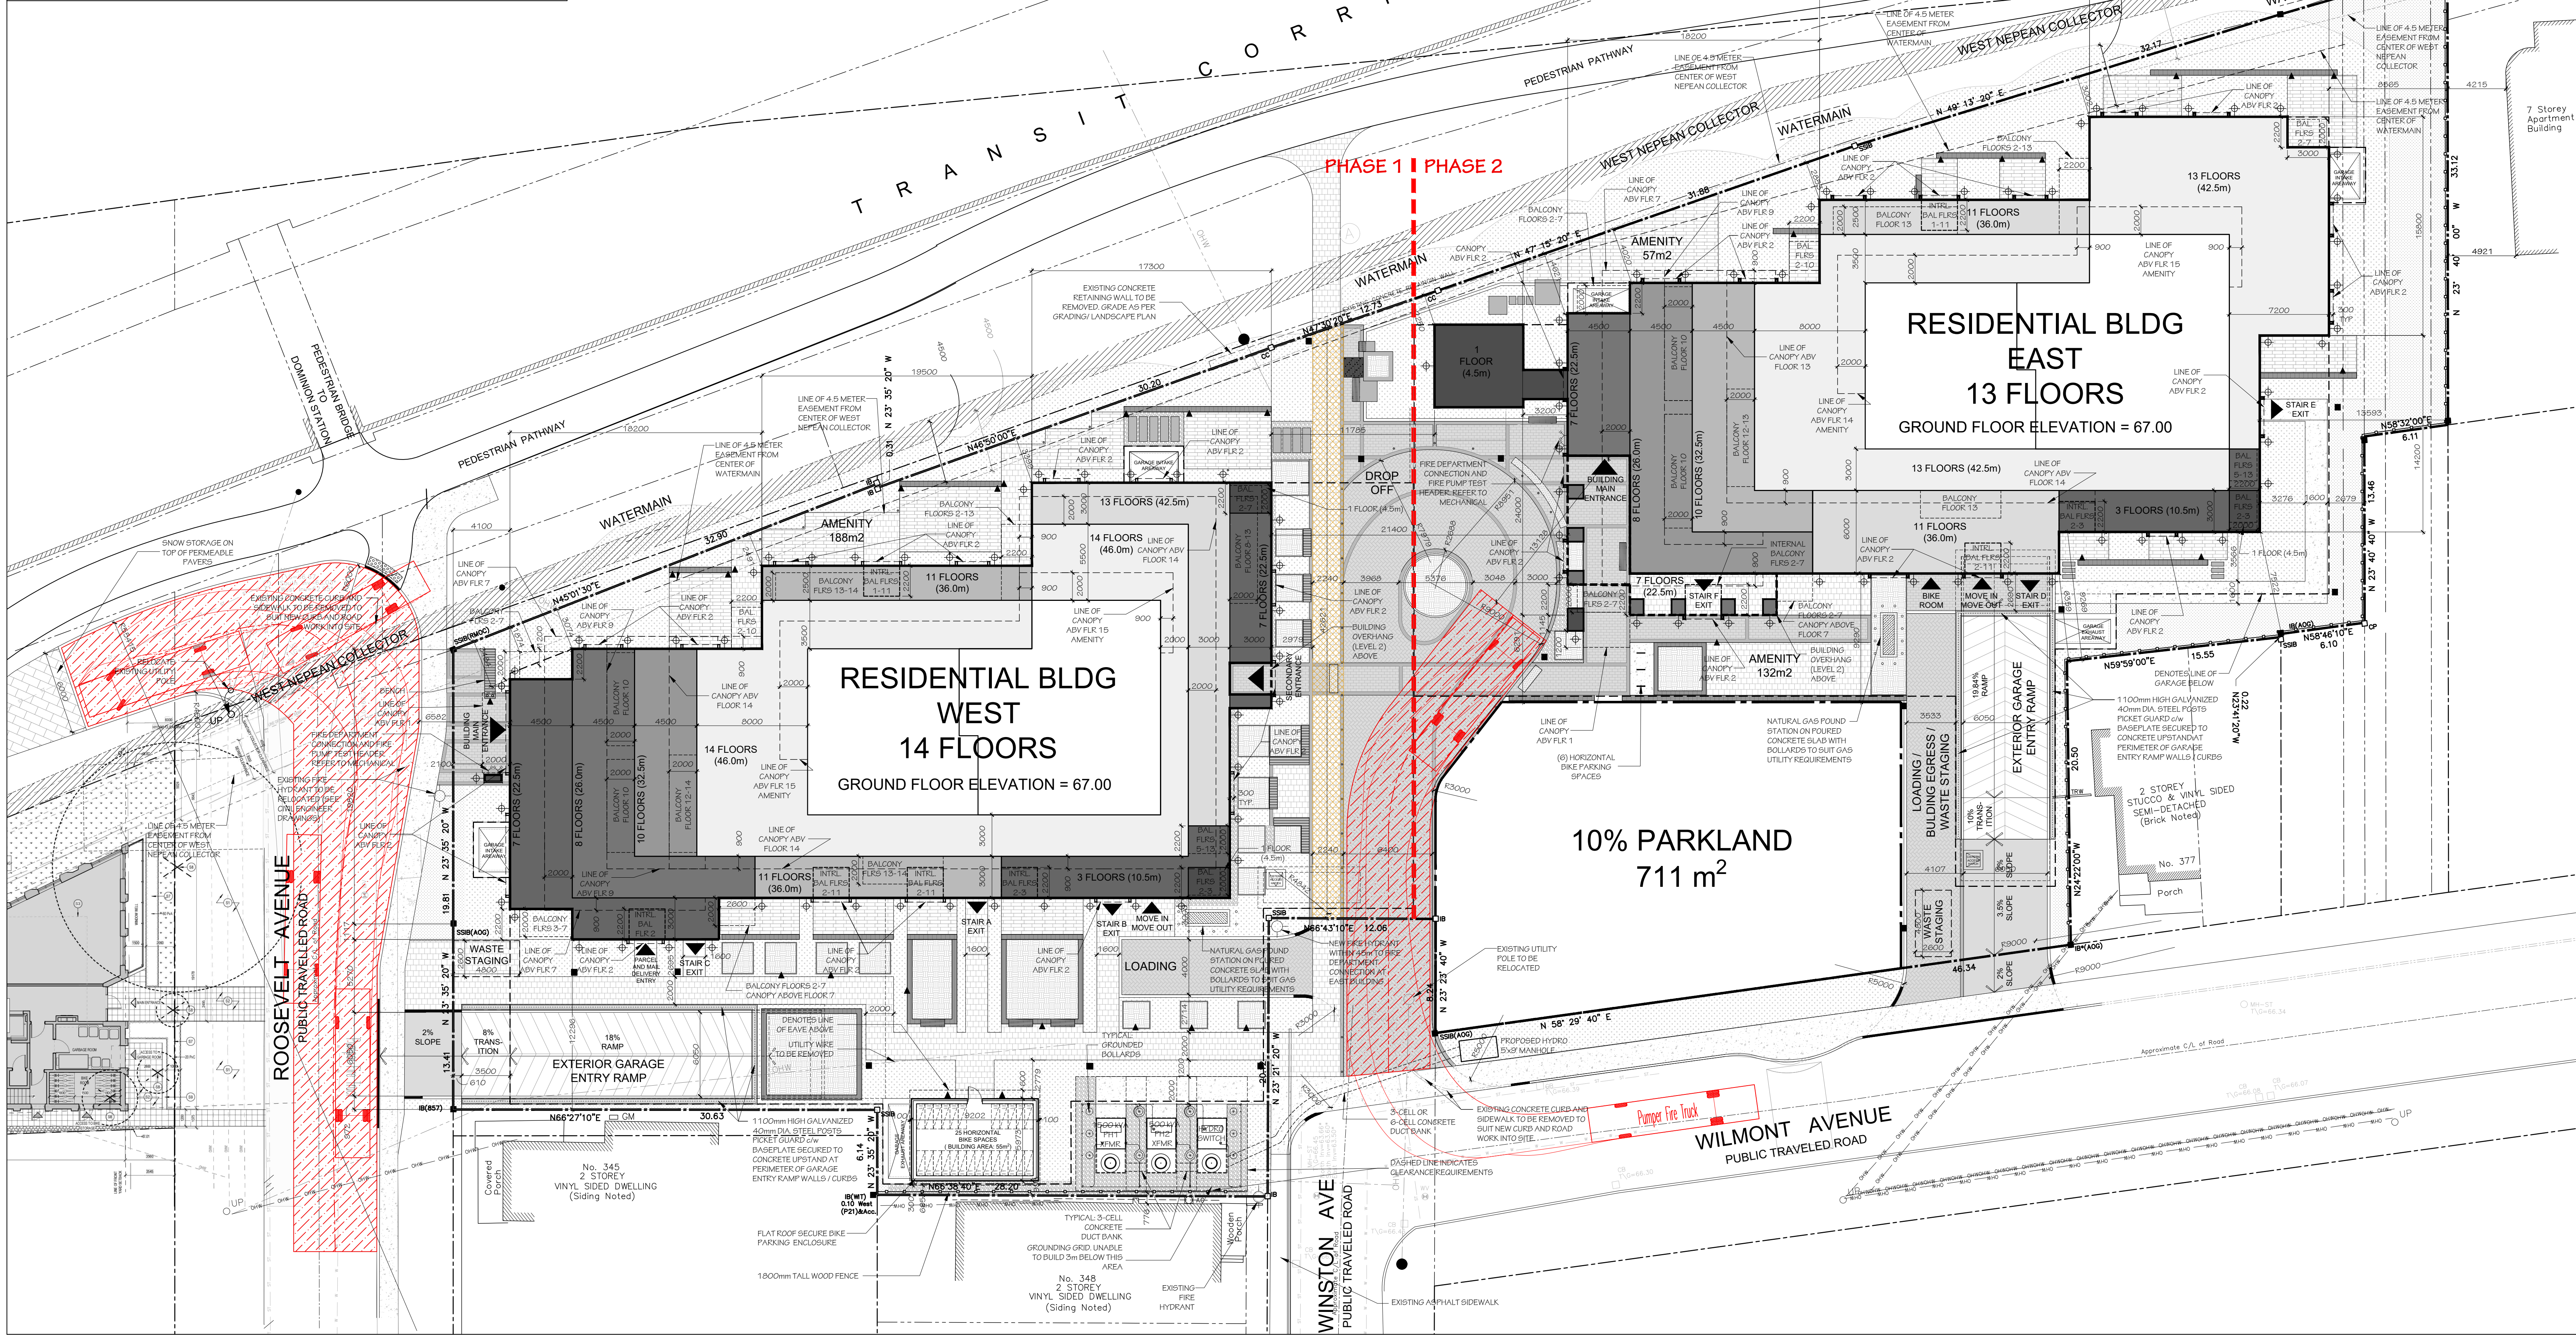

SURVEY INFORMATION TAKEN FROM:

TOPOGRAPHIC PLAN OF SURVEY OF LOT 34, 35 AND PART OF LOT 36, 37, 1000.

LANDSCAPE OPEN SPACE PHASE 1 & 2:

PROPOSED

SOFT LANDSCAPING: 1,190 m² (18.7%)
HARD LANDSCAPING: 1,797 m² (27.9%)
ARCHITECTURAL ELEMENTS: 413 m² (6.5%)
TOTAL LANDSCAPE OPEN SPACE: 3,398 m² (53.1%)

BUILDING GFA ZONING: PHASE 1 & 2

PROPOSED

GFA PHASE 1 WEST BUILDING: 15,446 m²
GFA PHASE 2 EAST BUILDING: 15,814 m²
TOTAL GFA PHASE 1 AND PHASE 2: 31,260 m²

RESIDENTIAL UNITS: PHASE 1 & 2

PROPOSED

PHASE 1 WEST BUILDING: 152 UNITS
PHASE 2 EAST BUILDING: 160 UNITS

BUILDING HEIGHTS: PHASE 1 & 2

MAXIMUM BUILDING HEIGHTS AS PER URBAN EXCEPTIONS AND ZONING SCHEDULE

REQUIRED SETBACKS: PHASE 1 & 2

MINIMUM SETBACKS AS PER URBAN EXCEPTIONS AND ZONING SCHEDULE

ACCESSORY BUILDING

REQUIRED PROVIDED

INTERIOR SIDE YARD SETBACK: 0.6m MIN 0.6m
BUILDING HEIGHT: 3.6m MAX 3.12m
EXTERIOR WALL HEIGHT: 3.2m MAX 3.14m
BUILDING AREA: 95m² MAX 95m²

PHASE 1 WEST BUILDING: PARKING AND AMENITY AREA SUMMARY:

VEHICLE PARKING

REQUIRED PROVIDED

RESIDENTIAL PARKING: 70 134
VISITOR PARKING: 14 14
TOTAL PHASE 1: 84 148

VEHICLE PARKING DISTRIBUTION:

PARKING LEVEL P1: 38
PARKING LEVEL P2: 53

BICYCLE PARKING

REQUIRED PROVIDED

BICYCLE PARKING: 152 191

AMENITY AREA

REQUIRED PROVIDED

TOTAL AMENITY AREA: 912 m² 2,336 m²
COMMUNAL AMENITY AREA: 456 m² 1,176 m²

PHASE 1 WEST BUILDING WASTE REQUIREMENTS

REQUIRED PROVIDED

TYPE: 152 UNITS x 0.015 = 2.28 YRDS 12 YRDS
FIBRE: 152 UNITS x 0.035 = 5.28 YRDS 9 YRDS
GMP: 152 UNITS x 0.018 = 2.74 YRDS 6 YRDS
ORGANICS: (1.240 L/CART / 50 UNITS) = 4 CARTS 4 CARTS

PHASE 2 EAST BUILDING: PARKING AND AMENITY AREA SUMMARY:

VEHICLE PARKING

REQUIRED PROVIDED

RESIDENTIAL PARKING: 74 116
VISITOR PARKING: 15 15
TOTAL PHASE 2: 89 131

VEHICLE PARKING DISTRIBUTION:

PARKING LEVEL P1: 38
PARKING LEVEL P2: 30

BICYCLE PARKING

REQUIRED PROVIDED

BICYCLE PARKING: 160 256

AMENITY AREA

REQUIRED PROVIDED

TOTAL AMENITY AREA: 980 m² 1,828 m²
COMMUNAL AMENITY AREA: 480 m² 803 m²

PHASE 2 EAST BUILDING WASTE REQUIREMENTS

REQUIRED PROVIDED

TYPE: 160 UNITS x 0.015 = 2.40 YRDS 12 YRDS
FIBRE: 160 UNITS x 0.035 = 5.60 YRDS 9 YRDS
GMP: 160 UNITS x 0.018 = 2.88 YRDS 6 YRDS
ORGANICS: (1.240 L/CART / 50 UNITS) = 4 CARTS 4 CARTS

PHASE 1 WEST BUILDING SUMMARY:

LEVEL GR396 AREA NET AREA

UPPER MECHANICAL: 212 m² 0 m²
MECHANICAL & ROOF AMENITY: 336 m² 0 m²
LEVEL 14: 702 m² 598 m²
LEVEL 13: 811 m² 702 m²
LEVEL 12: 811 m² 702 m²
LEVEL 11: 777 m² 697 m²
LEVEL 10: 963 m² 845 m²
LEVEL 9: 963 m² 845 m²
LEVEL 8: 1,070 m² 919 m²
LEVEL 7: 1,219 m² 1,082 m²
LEVEL 6: 1,219 m² 1,082 m²
LEVEL 5: 1,219 m² 1,082 m²
LEVEL 4: 1,219 m² 1,082 m²
LEVEL 3: 1,263 m² 1,106 m²
LEVEL 2: 1,297 m² 1,056 m²
LEVEL 1 GROUND: 1,284 m² 225 m²
TOTAL ABOVE GRADE: 15,446 m² 12,022 m²

PHASE 2 EAST BUILDING SUMMARY:

LEVEL GR396 AREA NET AREA

UPPER MECHANICAL: 212 m² 0 m²
MECHANICAL & ROOF AMENITY: 336 m² 0 m²
LEVEL 13: 836 m² 728 m²
LEVEL 12: 836 m² 728 m²
LEVEL 11: 860 m² 854 m²
LEVEL 10: 1,074 m² 947 m²
LEVEL 9: 1,074 m² 947 m²
LEVEL 8: 1,195 m² 1,021 m²
LEVEL 7: 1,311 m² 1,137 m²
LEVEL 6: 1,311 m² 1,137 m²
LEVEL 5: 1,311 m² 1,137 m²
LEVEL 4: 1,311 m² 1,137 m²
LEVEL 3: 1,343 m² 1,168 m²
LEVEL 2: 1,343 m² 1,168 m²
LEVEL 1 GROUND: 1,330 m² 586 m²
TOTAL ABOVE GRADE: 15,814 m² 12,694 m²


PARKING LEVEL P1: 2,245 m² 0 m²
PARKING LEVEL P2: 2,245 m² 0 m²
PARKING LEVEL P3: 2,245 m² 0 m²
PARKING LEVEL P4: 1,841 m² 0 m²
TOTAL BELOW GRADE: 8,576 m² 0 m²

PROJECT CONSULTANTS:

ARCHITECT: HOBIN ARCHITECTURE INC., 63 PAMILIA STREET, OTTAWA, ON K1S 3K7
CONTACT: RHEAL LABELLE TEL. 613-236-1200 x112
DEVELOPER: UNIFORM URBAN DEVELOPMENTS, 111 CENTREPOINTE DR. #300 OTTAWA, ON K2G 5X3
CONTACT: RYAN MACDOUGALL TEL. xxx-xxx-xxxx EXT. xxx
SITE SERVICES & GRADING: NOVATECH, 240 MICHAEL COMPLAND DR. OTTAWA, ON K2M 1P6
CONTACT: MARK BISSET TEL. 613-xxx-xxxx EXT. xxx

GEOTECHNICAL: PATERSON GROUP, 615-226-1754 OTTAWA, ON K2E T19
CONTACT: DAVID GILBERT TEL. 613-xxx-xxxx EXT. xxx
LANDSCAPE ARCHITECT: NOVATECH, 240 MICHAEL COMPLAND DR. OTTAWA, ON K2M 1P6
CONTACT: SCOTT COVELL 613-254-1643 EXT. 303

GRAPHIC SCALE:
0m 5m 10m 20m

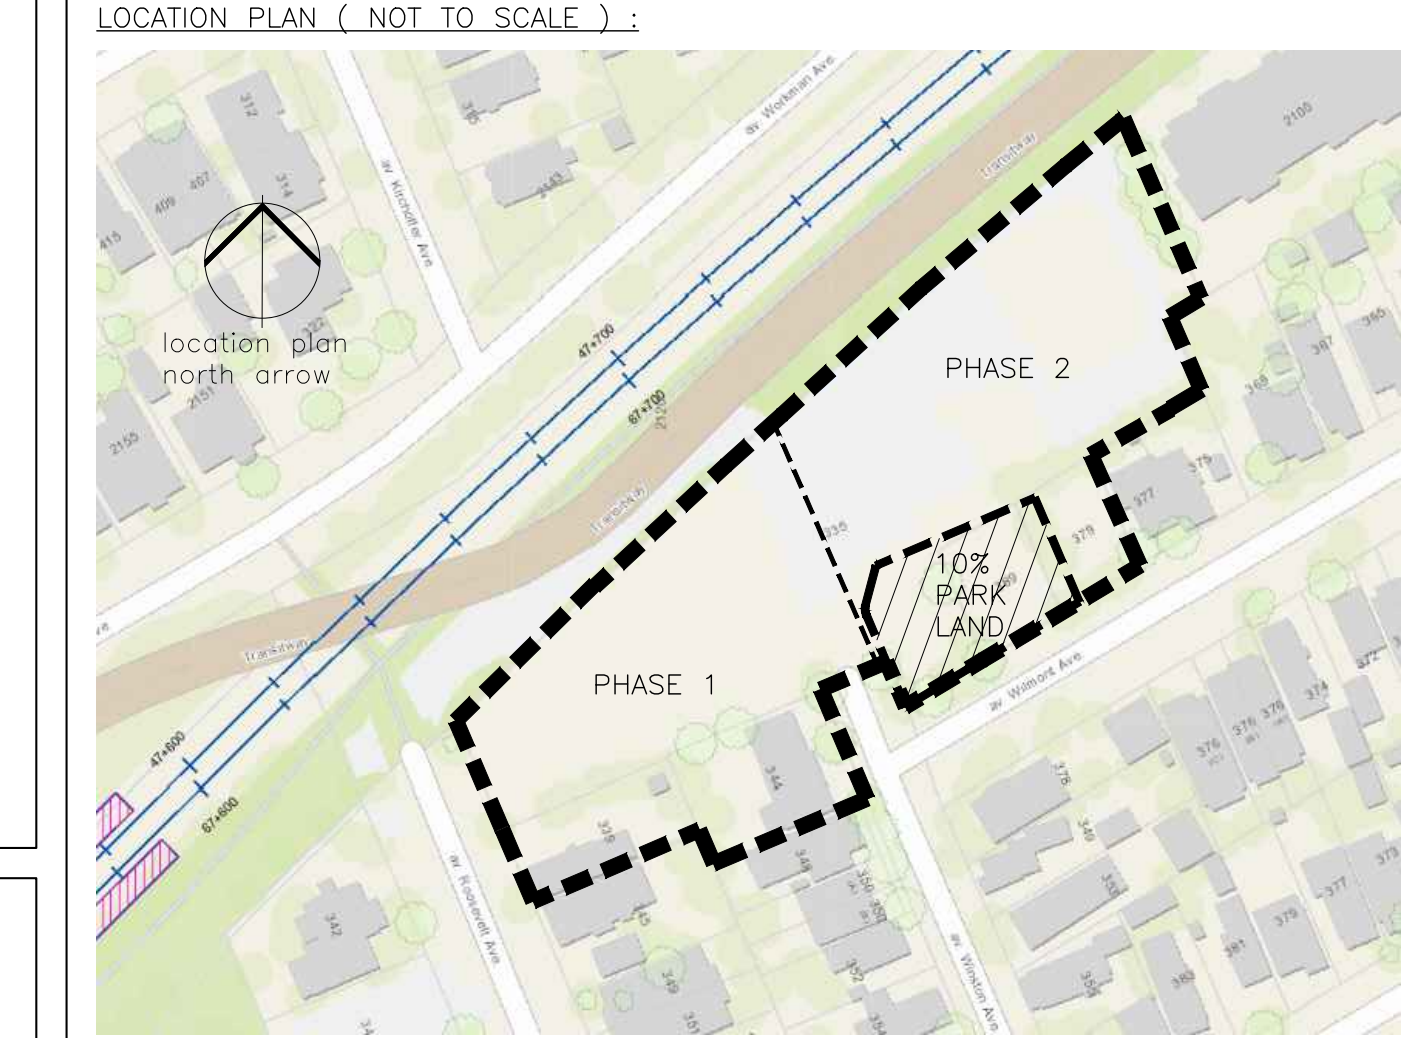

16 2026-01-14 REISSUED FOR SFA
15 2026-01-12 WATER ENTRY RELOCATION
14 2025-12-19 REISSUED FOR SFA
13 2025-12-19 ISSUED FOR 33%
12 2025-12-10 ISSUED FOR COORDINATION
11 2025-09-17 REISSUED FOR SFA
10 2025-09-10 ISSUED FOR COORDINATION
9 2025-08-29 ISSUED FOR COORDINATION
8 2025-08-26 ISSUED FOR REVIEW
7 2025-06-27 ISSUED FOR SFA
6 2025-06-27 ISSUED FOR COORDINATION
5 2025-06-20 ISSUED FOR REVIEW
4 2025-06-20 ISSUED FOR COORDINATION
3 2025-05-08 HYDRO COORDINATION
2 2025-05-08 ISSUED FOR COORDINATION

no. date revision

It is the responsibility of the appropriate contractor to check and verify all dimensions on site and report all errors and/or omissions to the architect.

All contractors must comply with all pertinent codes and by-laws.

Do not scale drawings.

This drawing may not be used for construction until signed.

Copyright reserved.

ONTARIO ASSOCIATION OF ARCHITECTS
PART 1 HOBIN LICENCE 3049

uniform
URBAN DEVELOPMENTS
4301, 111 CENTREPOINTE DR. NEPEAN, ON K2G 5X3

Hobin Architecture Incorporated
63 PAMILIA STREET
OTTAWA, ONTARIO
CANADA K1S 3K7
T: 613-236-1200
F: 613-236-1205
E: info@hobin.com
hobin.com

HOBIN ARCHITECTURE

PROJECT/LOCATION:
335 ROOSEVELT
HIGHSRIE RENTAL APARTMENTS
335 ROOSEVELT AVE. OTTAWA, ONTARIO

DRAWING TITLE:
SITE PLAN
PHASE 1 WEST BUILDING & PHASE 2 EAST BUILDING

DRAWN BY: DATE: SCALE:
JD SEP. 4, 2024 1:200

PROJECT:
2315

DRAWING NO.:
A-1.01

REVISION NO.:
18281