



All contractors must comply with all pertinent codes and by-laws.

All contractors must comply with all pertinent codes and by-laws.

Do not scale drawings.

This drawing may not be used for

construction until signed.

Copyright reserved.



DRAWING TITLE:

DRAWN BY:	DATE:	SCALE:
-----------	-------	--------

JOHN D.	SEP. 4, 2024	1:100
---------	--------------	-------

[illegible]
2315

DRAWING NO.:

 $\left(\frac{\partial}{\partial t} + \mathbf{v} \cdot \nabla \right) \mathbf{v} = -\nabla \Pi + \nabla \cdot \mathbf{T}$


A2.02

10/10

	REVISION NO.:
--	---------------

#XX XXX

File No: PC2024-0041

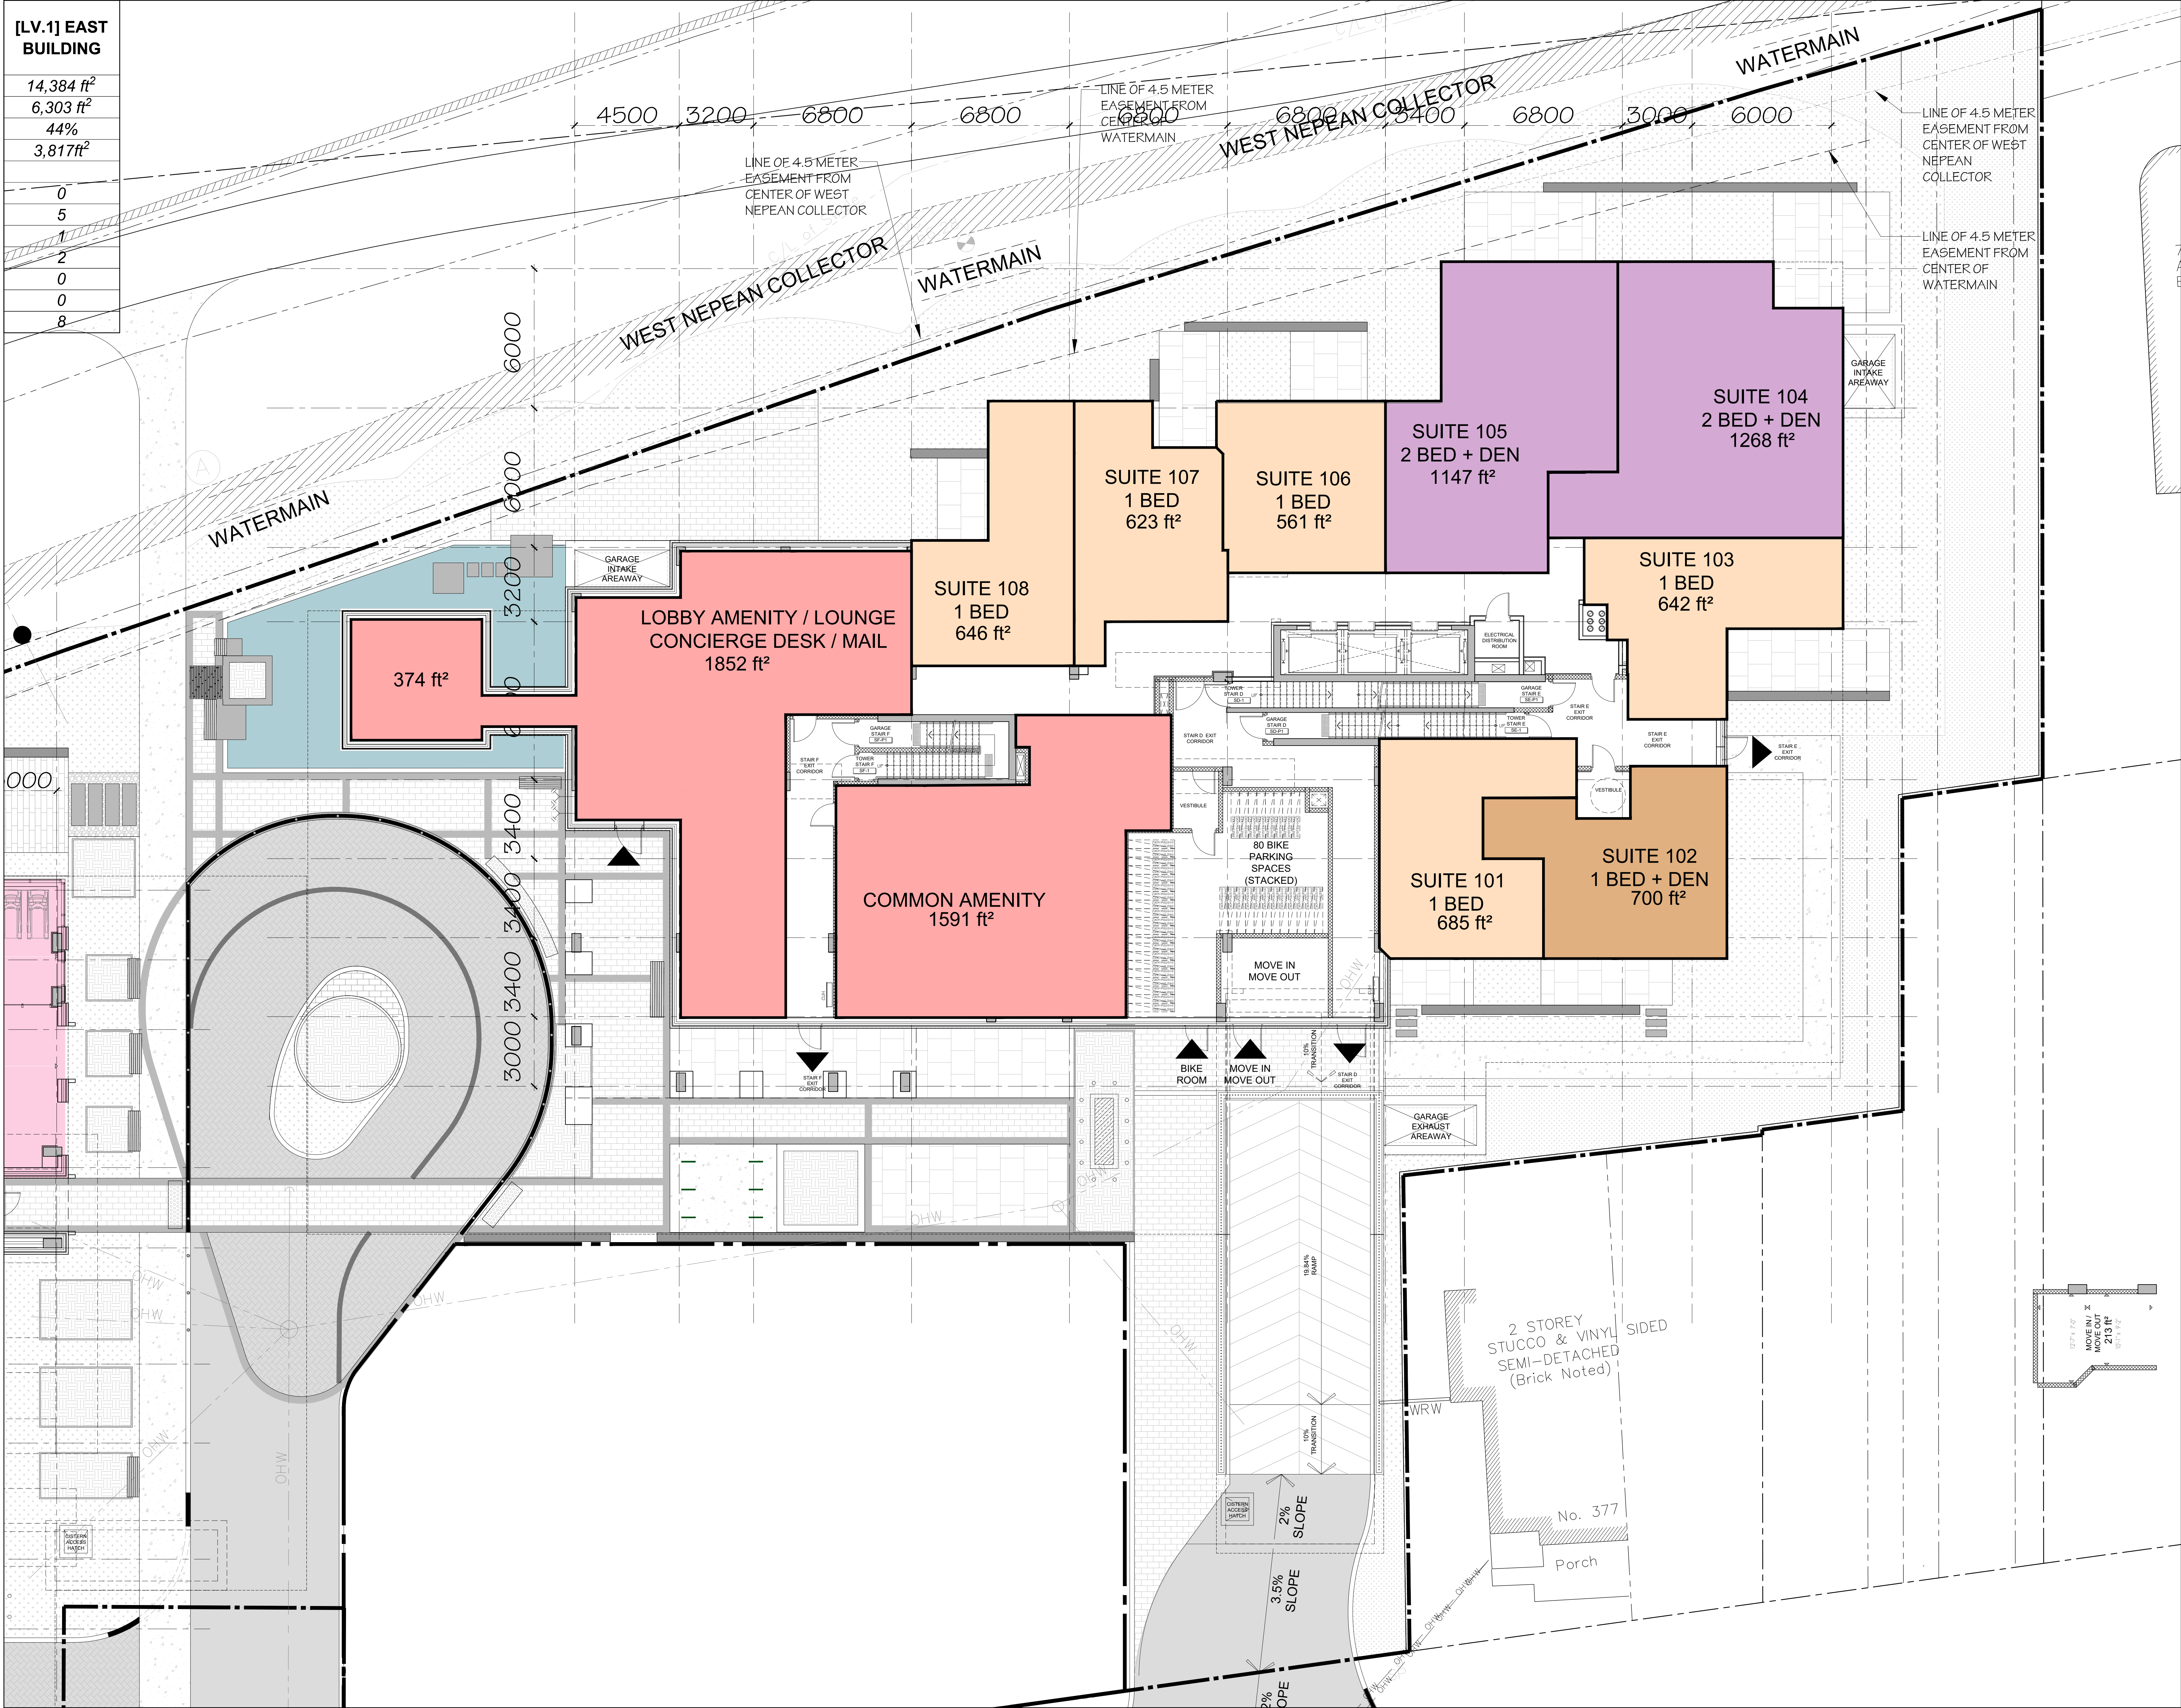

[LV.1] EAST BUILDING	
14,384 ft ²	
6,303 ft ²	
44%	
3,817 ft ²	
0	
5	
1	
2	
0	
0	
8	

1	2025-06-27	ISSUED FOR SPA
no.	date	revision

It is the responsibility of the appropriate contractor to check and verify all dimensions on site and report all errors and/or omissions to the architect.

All contractors must comply with all pertinent codes and by-laws.

Do not scale drawings.

This drawing may not be used for construction until signed.

Copyright reserved.

uniform
URBAN DEVELOPMENTS

Hobin Architecture
Incorporated
63 Pamela Street
Ottawa, Ontario
Canada K1S 3K7
T: 613-238-7200
F: 613-235-2005
E: info@hobinarc.com
hobinarc.com

HOBIN
ARCHITECTURE

PROJECT/LOCATION:
335 ROOSEVELT
HIGHRISE RENTAL APARTMENTS
(UNMODIFIED AND OTHER NOTES)

DRAWING TITLE:
**GROUND FLOOR PLAN
EAST BUILDING**

DRAWN BY: JD	DATE: SEP. 4, 2024	SCALE: 1:100
PROJECT: 2315		DRAWING NO.: A2.05
REVISION NO.: #XX XXX		

2 STOREY
STUCCO & VINYL
SEMI-DETACHED
(Brick Noted)

No. 377

Porch

[LV.2] EAST BUILDING
14,460 ft ²
12,574 ft ²
87%
2
5
2
1
5
0
15



1 2025-06-27 ISSUED FOR SPA	
no.	date
It is the responsibility of the appropriate contractor to check and verify all dimensions on site and report all errors and/or omissions to the architect.	
All contractors must comply with all pertinent codes and by-laws.	
Do not scale drawings.	
This drawing may not be used for construction until signed.	
Copyright reserved.	

Hobin Architecture Incorporated
63 Pamela Street
Ottawa, Ontario
Canada K1S 3K7
T: 613-238-7200
F: 613-235-2805
E: info@hobinarc.com
hobinarc.com

PROJECT/LOCATION:
335 ROOSEVELT
HIGHRISE RENTAL APARTMENTS
(40-ROOSEVELT AND OTTAWA AVENUE)

DRAWING TITLE:
SECOND FLOOR PLAN
EAST BUILDING

DRAWN BY: JD	DATE: SEP. 4, 2024	SCALE: 1:100
PROJECT: 2315		DRAWING NO.: A2.06
REVISION NO.: #XX XXX		

[LV.3] EAST BUILDING
14,460 ft ²
12,574 ft ²
87%
2
5
2
1
5
0
15

[illegible]

1	2025-08-27	ISSUED FOR SPA
no.	date	revision

It is the responsibility of the appropriate contractor to check and verify all dimensions on site and report all errors and/or omissions to the architect.

All contractors must comply with all pertinent codes and by-laws.

Do not scale drawings.

This drawing may not be used for construction until signed.

Copyright reserved.



**Hobin Architecture
Incorporated**

63 Pamela Street
Ottawa, Ontario
Canada K1S 3K7

T: 613-238-7200
F: 613-235-2005
E: mail@hobinarc.com

hobinarc.com



HOBIN
ARCHITECTURE

PROJECT/LOCATION:
335 ROOSEVELT
HIGHRISE RENTAL APARTMENTS
335 ROOSEVELT AVE. OTTAWA, ONTARIO

DRAWING TITLE:
**THIRD FLOOR PLAN
EAST BUILDING**

DRAWN BY:	DATE:	SCALE:
JD	SEP. 4, 2024	1:100



	REVISION NO.:
	#XX XXX

File No: PC2024-0041

[LV.4-6] EAST BUILDING	
14,116 ft ²	
12,239 ft ²	
87%	
2	
5	
2	
1	
5	
0	
15	



1	2025-06-27	ISSUED FOR SPA
no.	date	revision

It is the responsibility of the appropriate contractor to check and verify all dimensions on site and report all errors and/or omissions to the architect.

All contractors must comply with all pertinent codes and by-laws.

Do not scale drawings.

This drawing may not be used for construction until signed.

Copyright reserved.

Hobin Architecture Incorporated
63 Pamela Street
Ottawa, Ontario
Canada K1S 3K7
T: 613-238-7200
F: 613-235-2805
E: info@hobinarc.com
hobinarc.com

PROJECT/LOCATION:
335 ROOSEVELT
HIGHRISE RENTAL APARTMENTS
(40-ROOSEVELT AND 335-ROOSEVELT)

DRAWING TITLE:
FOURTH-SIXTH FLOOR PLAN
EAST BUILDING

DRAWN BY: JD	DATE: SEP. 4, 2024	SCALE: 1:100
PROJECT: 2315		DRAWING NO.: A2.08
REVISION NO.: #XX XXX		

[LV.8] EAST BUILDING
12,864 ft ²
10,988 ft ²
85%
2
3
2
2
4
0
13

[illegible]

1	2025-06-27	ISSUED FOR SPA
no.	date	revision

It is the responsibility of the appropriate contractor to check and verify all dimensions on site and report all errors and/or omissions to the architect.

All contractors must comply with all pertinent codes and by-laws.

Do not scale drawings.

This drawing may not be used for construction until signed.

Copyright reserved.


Hobin Architecture
Incorporated

63 Parnilla Street
Ottawa, Ontario
Canada K1S 3K7

T: 613-238-7200

E: mail@hobinarc.nl

hobinarc.com

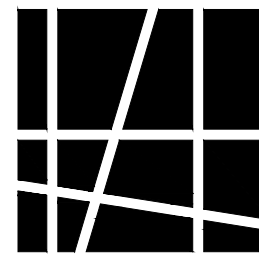


HOBIN
ARCHITECTURE

PROJECT/LOCATION:
335 ROOSEVELT
HIGHRISE RENTAL APARTMENTS
335 ROOSEVELT AVE. OTTAWA, ONTARIO

DRAWING TITLE:
**EIGHTH FLOOR PLAN
EAST BUILDING**

DRAWN BY:	DATE:	SCALE:
JD	SEP. 4, 2024	1:100

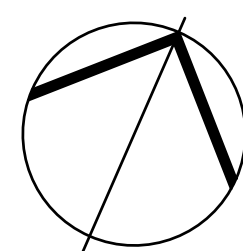

DRAWING NO.:

A2.10


REVISION NO.:
#XX XXX

File No: PC2024-0041

3,634 ft²

000

7 FLOORS

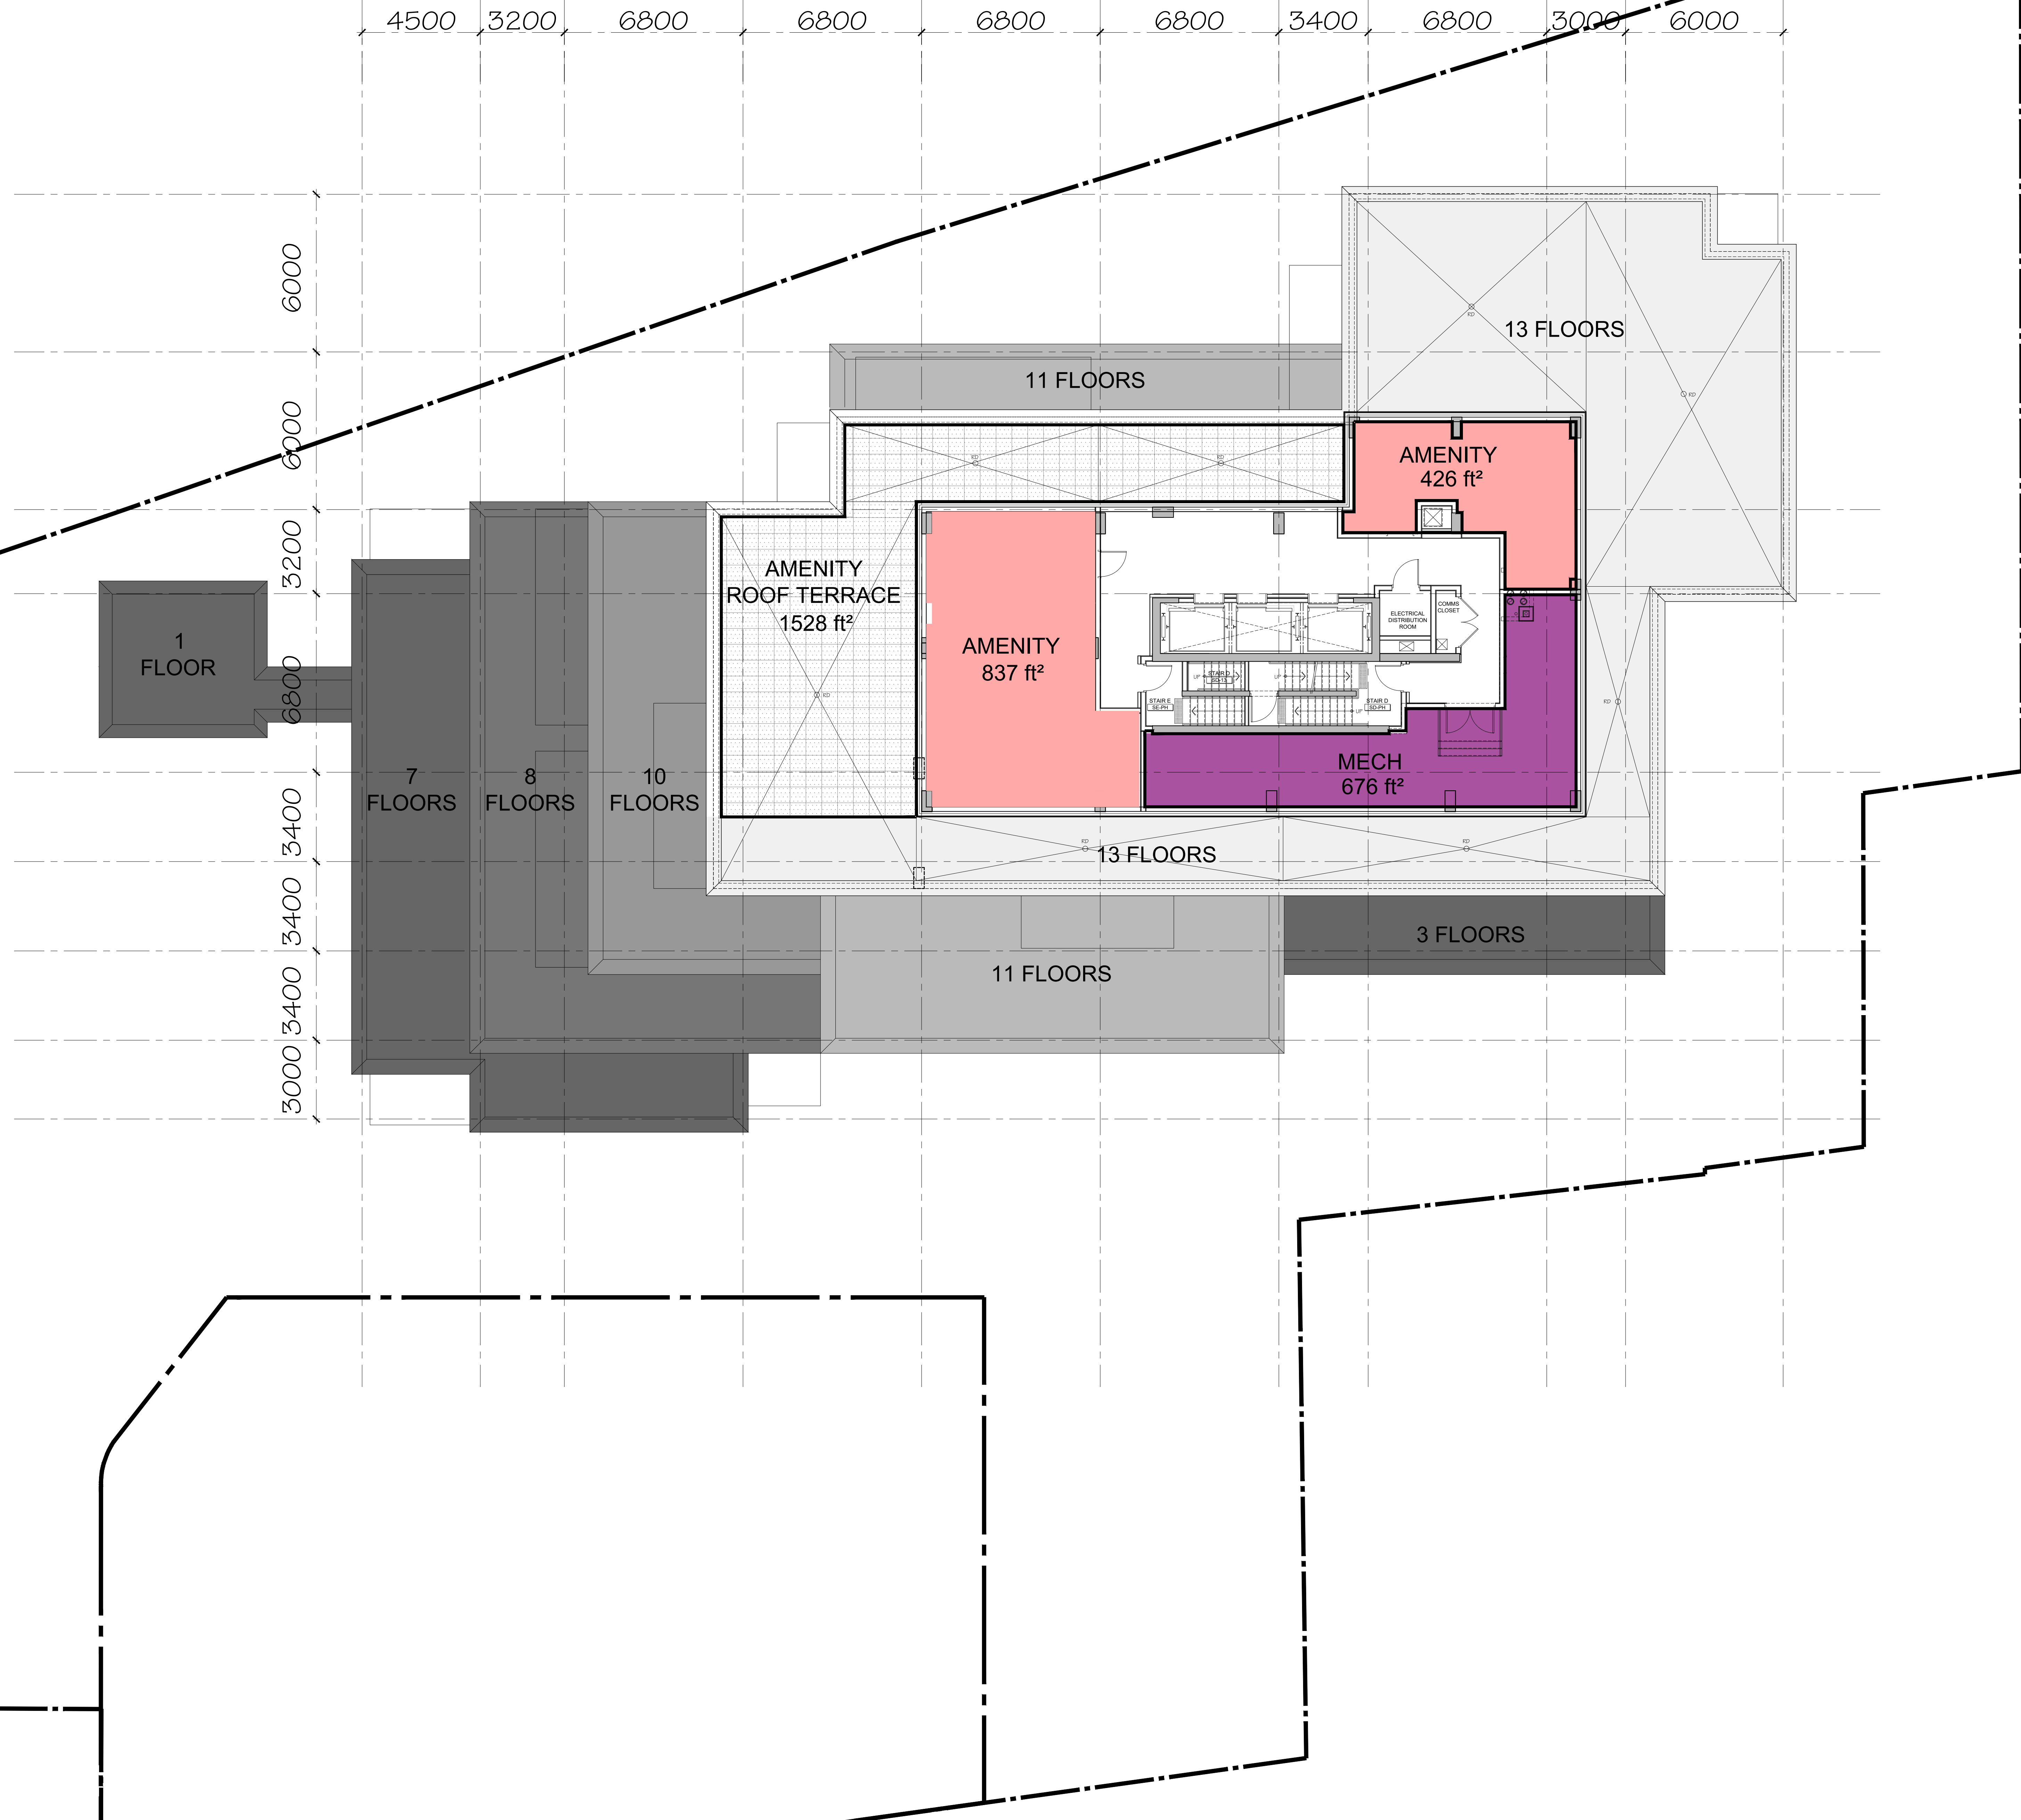[illegible]

1	2025-08-27	ISSUED FOR SFA
no.	date	revision

It is the responsibility of the appropriate contractor to check and verify all dimensions on site and report all errors and/or omissions to the architect.

All contractors must comply with all pertinent codes and by-laws.

Do not scale drawings.

This drawing may not be used for construction until signed.

Copyright reserved.




**Hobin Architecture
Incorporated**
63 Parnilla Street
Ottawa, Ontario
Canada K1S 3K7
T: 613-238-7200
F: 613-235-2005
E: mail@hobinarc.com
hobinarc.com



PROJECT/LOCATION:
335 ROOSEVELT
HIGHRISE RENTAL APARTMENTS
335 ROOSEVELT AVE. OTTAWA, ONTARIO

DRAWING TITLE:
FOURTEENTH FLOOR PLAN
EAST BUILDING
PENTHOUSE LEVEL 1

DRAWN BY:	DATE:	SCALE:
JD	SEP. 4, 2024	1:100

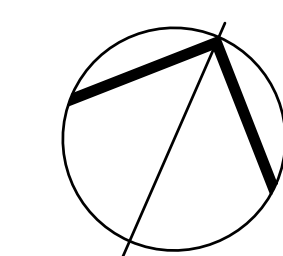

A2.14


REVISION NO.:
#XX XXX

File No: PC2024-0041

2,282 ft²

000

7 FLOORS

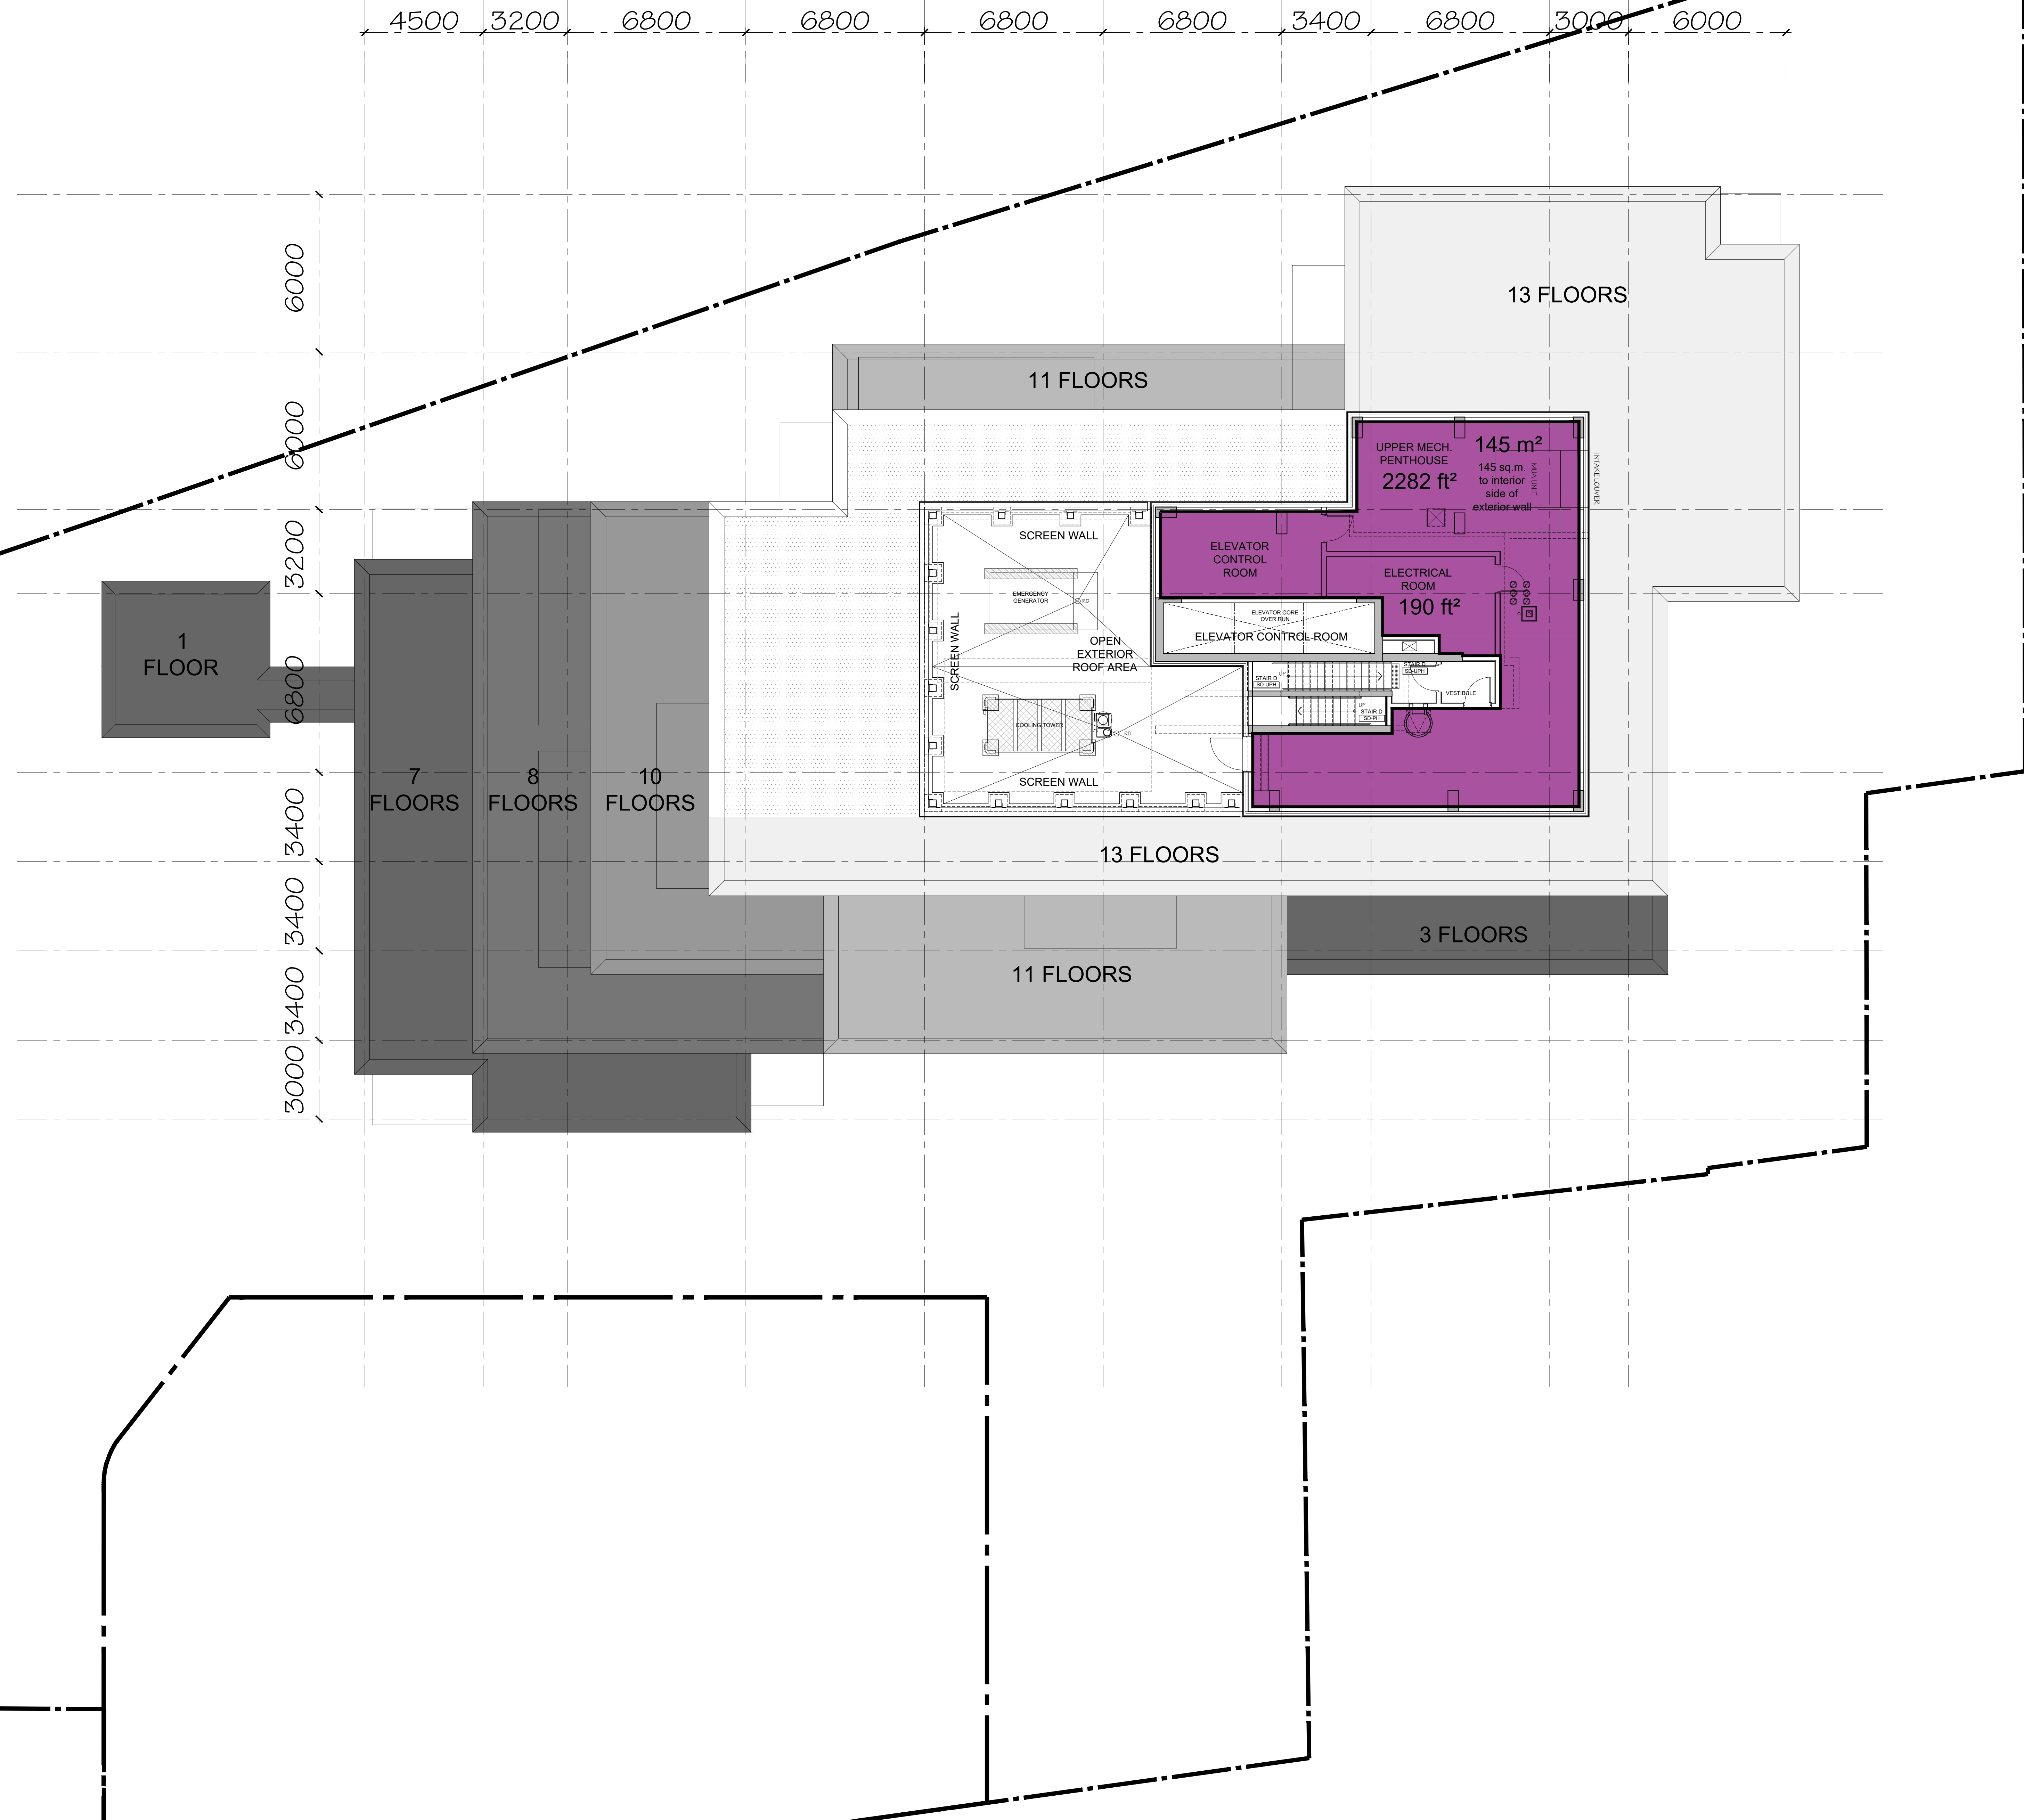

None	None
------	------



uniform
URBAN DEVELOPMENTS


**Hobin Architecture
Incorporated**
63 Parnilla Street
Ottawa, Ontario
Canada K1S 3K7
T: 613-238-7200
F: 613-235-2005
E: mail@hobinarc.com
hobinarc.com



PROJECT/LOCATION:
335 ROOSEVELT
HIGHRISE RENTAL APARTMENTS
335 ROOSEVELT AVE. OTTAWA, ONTARIO

DRAWING TITLE:
FOURTEENTH FLOOR PLAN
EAST BUILDING
PENTHOUSE LEVEL 2

DRAWN BY:	DATE:	SCALE:
	SEP. 4, 2024	1:100

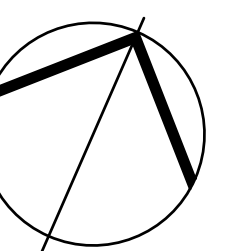

A2.15

VISION NO.:
#XX XXX

File No: PC2024-0041

