
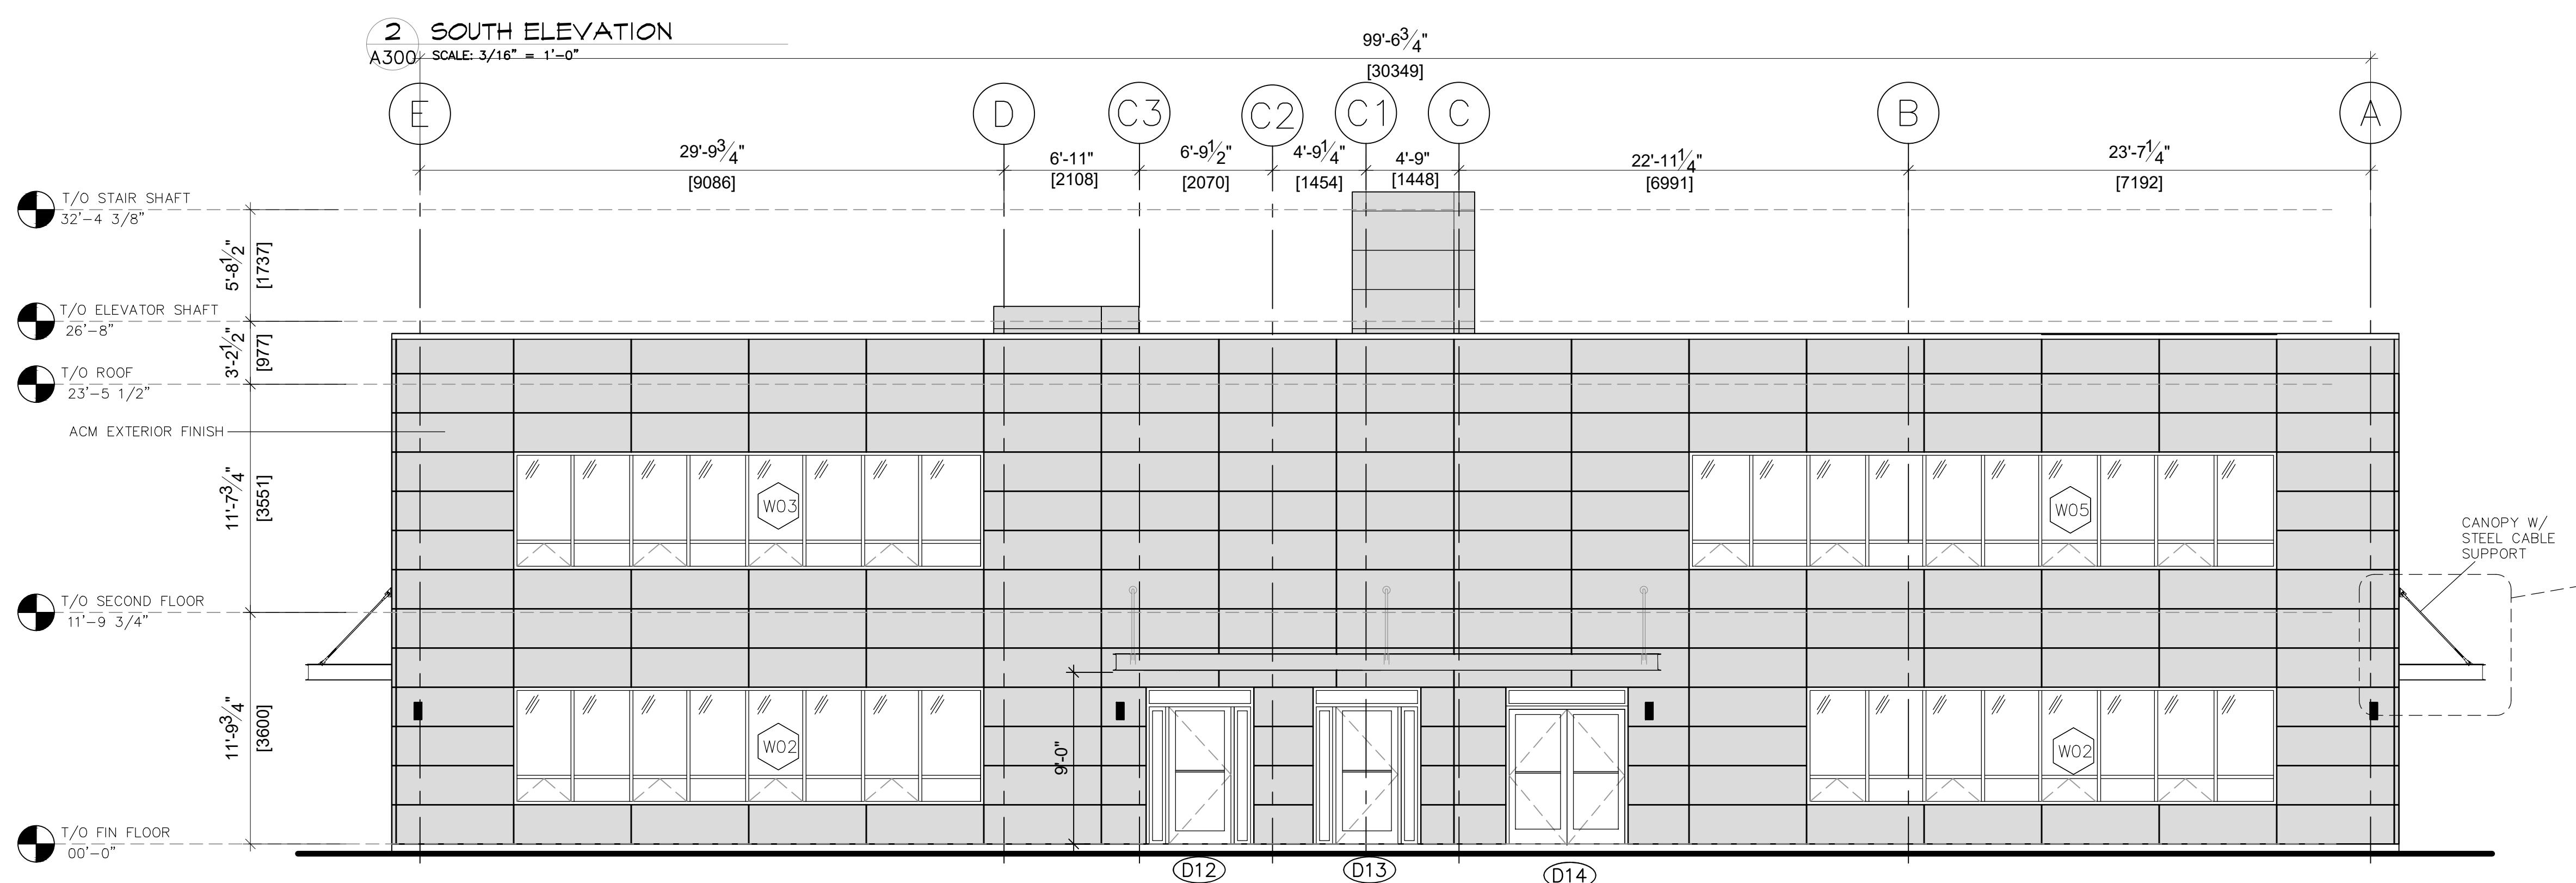


DO NOT SCALE DRAWINGS  
CHECK AND VERIFY ALL DIMENSIONS BEFORE  
PROCEEDING WITH THE WORK.  
DRAWINGS NOT TO BE USED FOR CONSTRUCTION  
UNLESS STAMPED AND SIGNED BY THE CONSULTANT.  
THESE DRAWINGS HAVE BEEN DESIGNED IN  
CONFORMANCE WITH THE ONTARIO BUILDING CODE.

| REVISIONS |                 |                               |        |
|-----------|-----------------|-------------------------------|--------|
| NO: 01    | DATE 09.08.2025 | DESCRIPTION ISSUED FOR REVIEW | BY BDN |

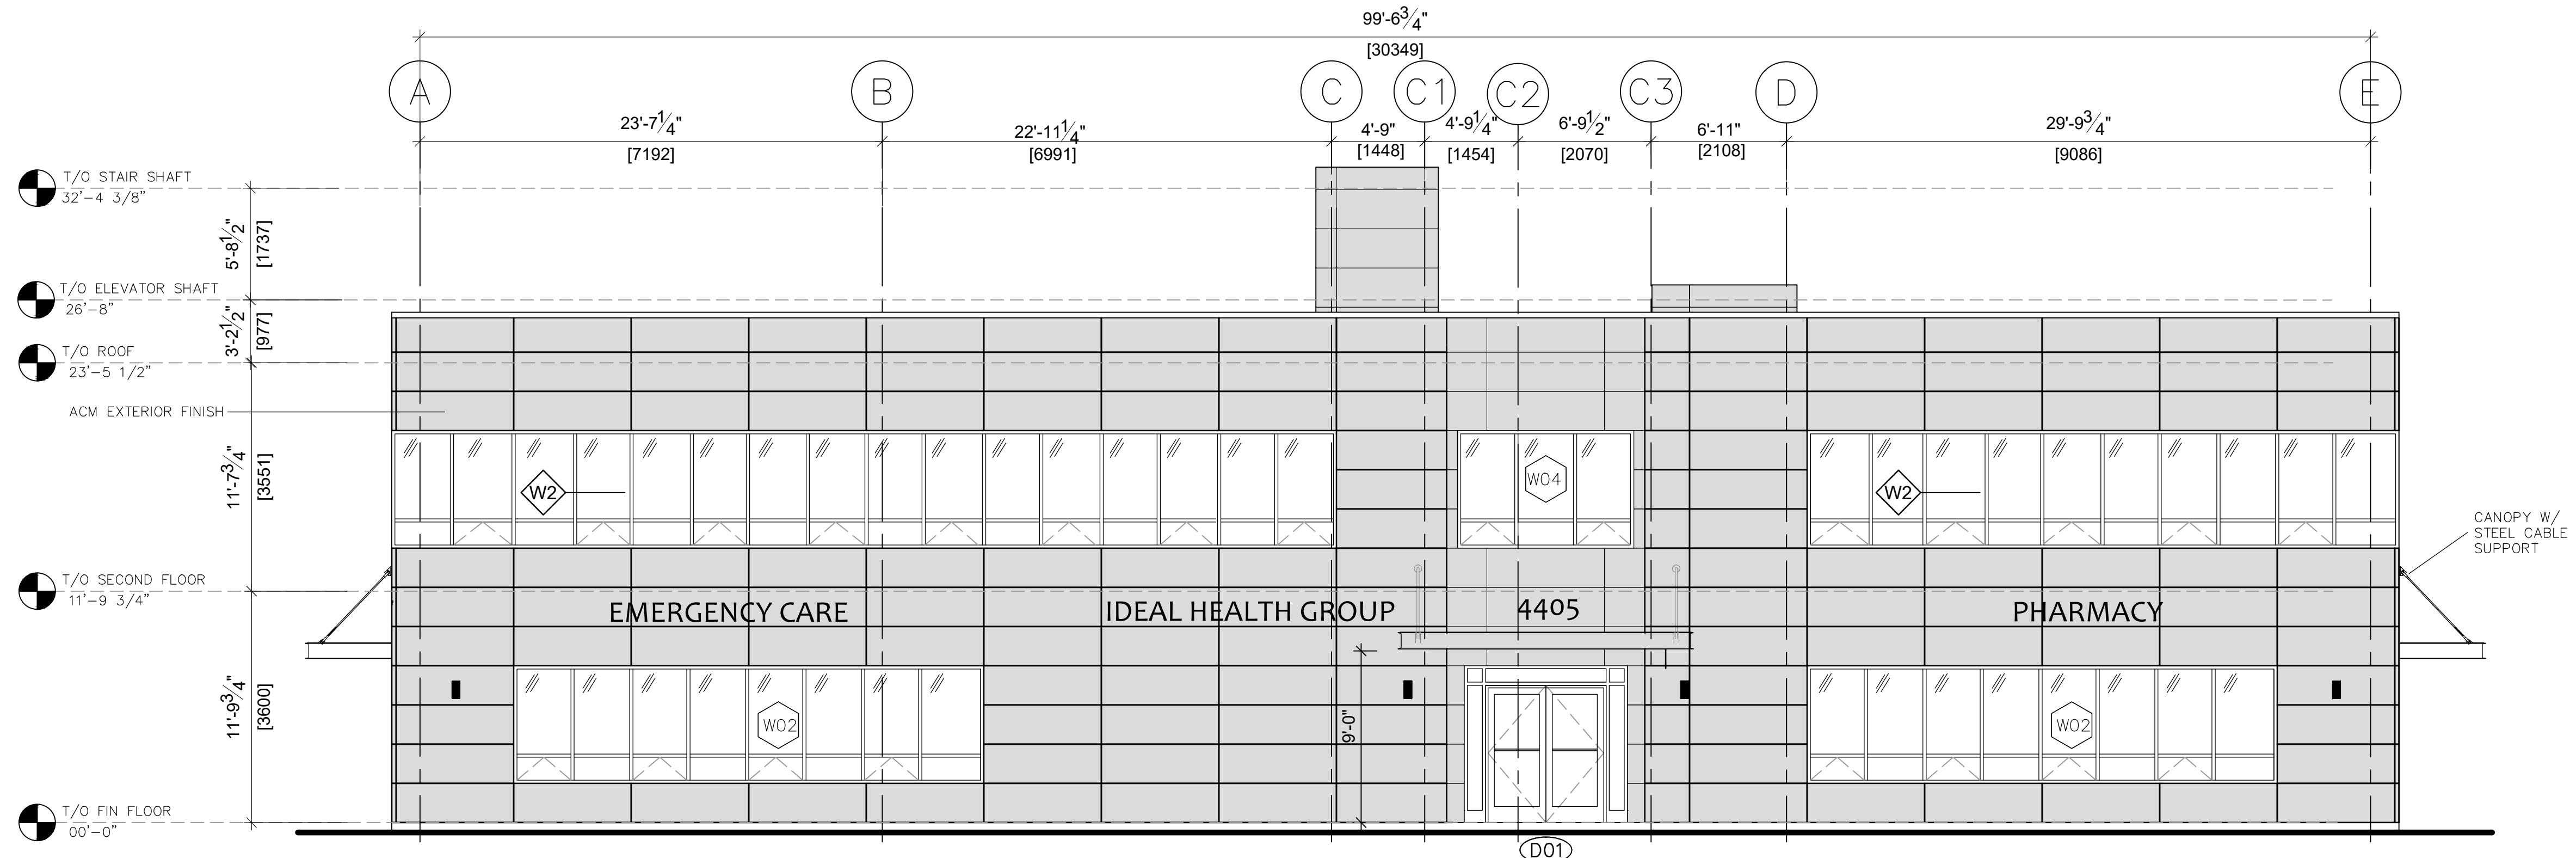

1 NORTH ELEVATION  
A300 SCALE: 3/16" = 1'-0"

D07-12-25-0099  
17487

D07-12-25-0099

Alexander Wilson  
Architect Inc  
Admin. Suite  
103-20 Grey Street  
Kingston, ON K7L 2L1  
T: 613-545-3744  
F: 613-545-1411

Stamp

Project  
ORLEANS MEDICAL BUILDING

4405 INNES ROAD  
OTTAWA, ON  
Drawing

NORTH/SOUTH ELEVATIONS

|             |            |
|-------------|------------|
| Drawn By    | Checked By |
| BDN         | KB         |
| Scale       | Date       |
| AS SHOWN    | 06.13.2025 |
| Project No. | Revision   |
| 2532        |            |
| Drawing No. |            |

A300