


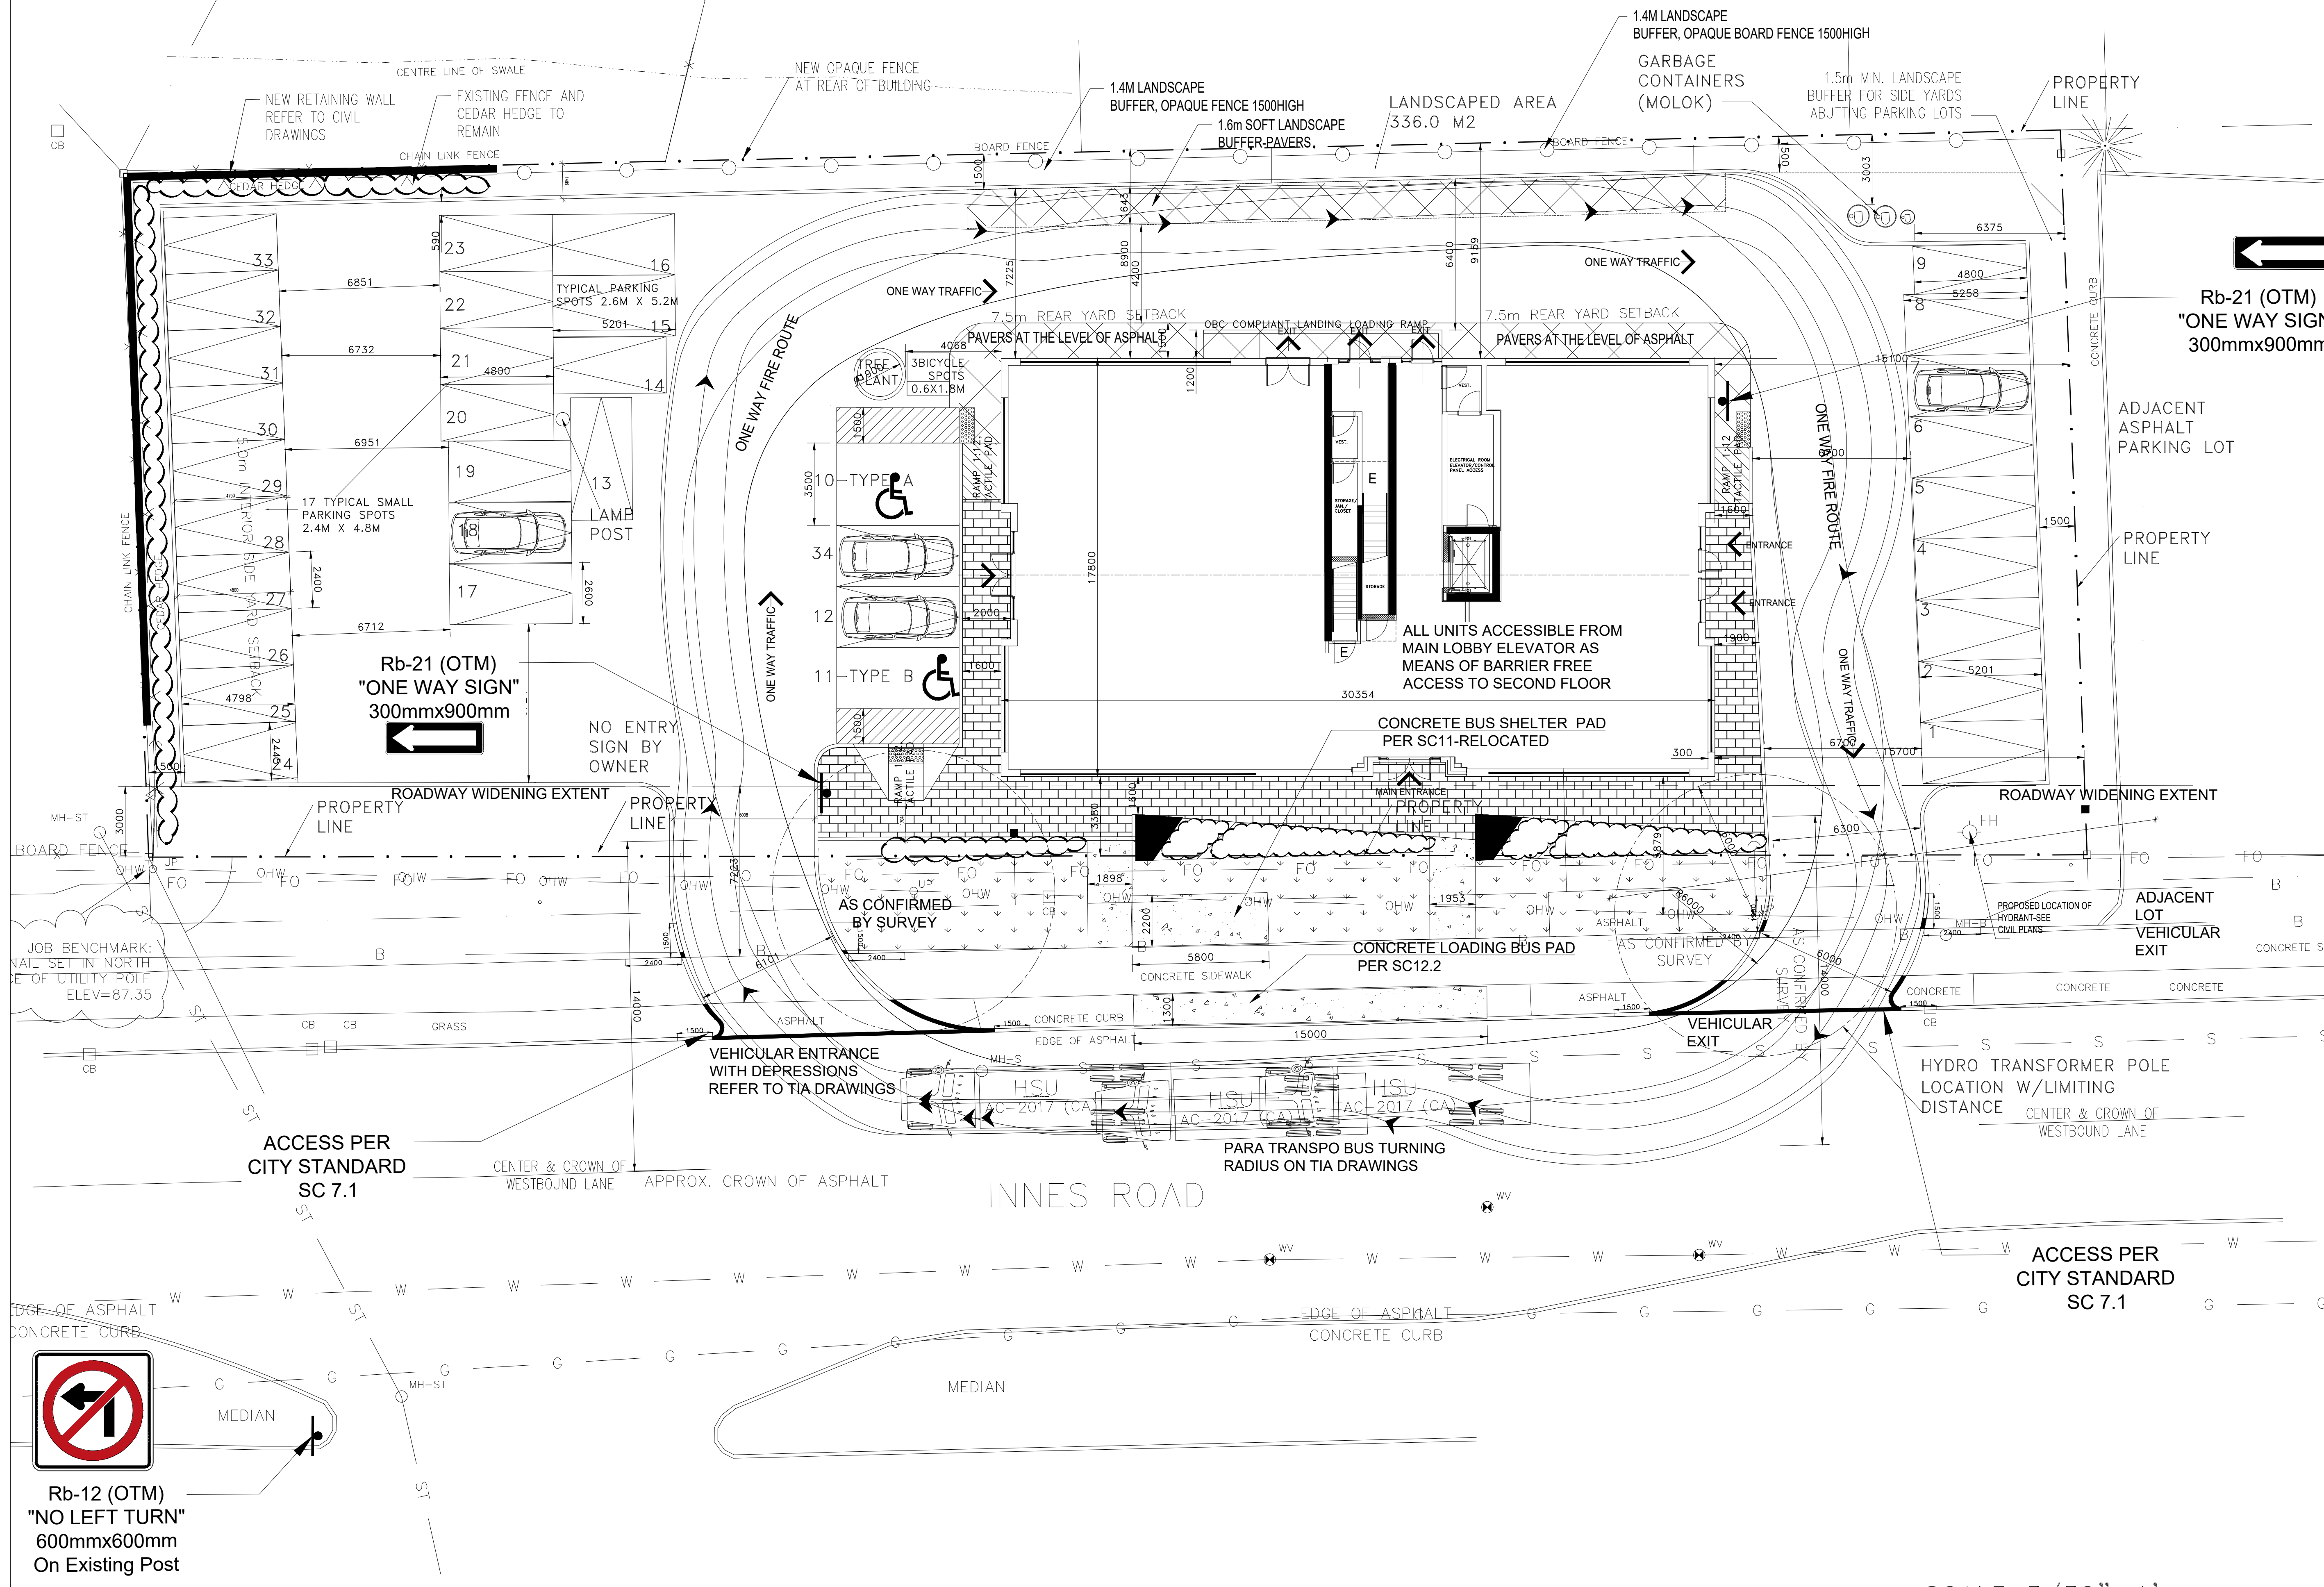

Rb-12 (OTM)
"NO LEFT TURN"
600mmx600mm
On Existing Post

Rb-21 (OTM)
"ONE WAY SIGN"
300mmx900mm

Rb-21 (OTM)
"ONE WAY SIGN"
300mmx900mm

SCALE 3/32"=1'

6	CORRECTED SIGNAGE, CURBS	11/30/2025
5	CORRECTED SIDEWALK AT REAR	11/22/2025
4	REARRANGED PARKING, UPDATED BLDG SIZE, CORRECTED SIDEWALKS	11/08/2025
3	FIRE ROUTE, REAR PAVEMENT PAVERS, CHANGE OF DIRECTION	10/13/2025
2	FIRE ROUTE, LANDSCAPING DETAIL	10/6/2025
1	ISSUED FOR REVIEW	12/11/2024
no.	revision	date

MARK JANCZARSKI P.ENG
30 SAI CRESCENT
OTTAWA, ONTARIO K1G 5N8
Tel: (613) 799-4982

The undersigned has reviewed and takes responsibility for this design, and has the qualifications and meets the requirements set out in the Ontario Building Code
MARK JANCZARSKI, P.ENG. 32559
NAME MARK JANCZARSKI 29521 BCIN

north point
professional stamp

IDEAL HEALTH CENTRE
4405 INNES ROAD
ORLEANS
OTTAWA, ONTARIO

drawing title
PROPOSED SITE PLAN
PARKING LOT, ACCESS
FIRE ROUTE

drawn AM/MJ		approved MJ
date		revision
job no. 07-01-2017	S - 1	6

17487

D07-12-25-0099