



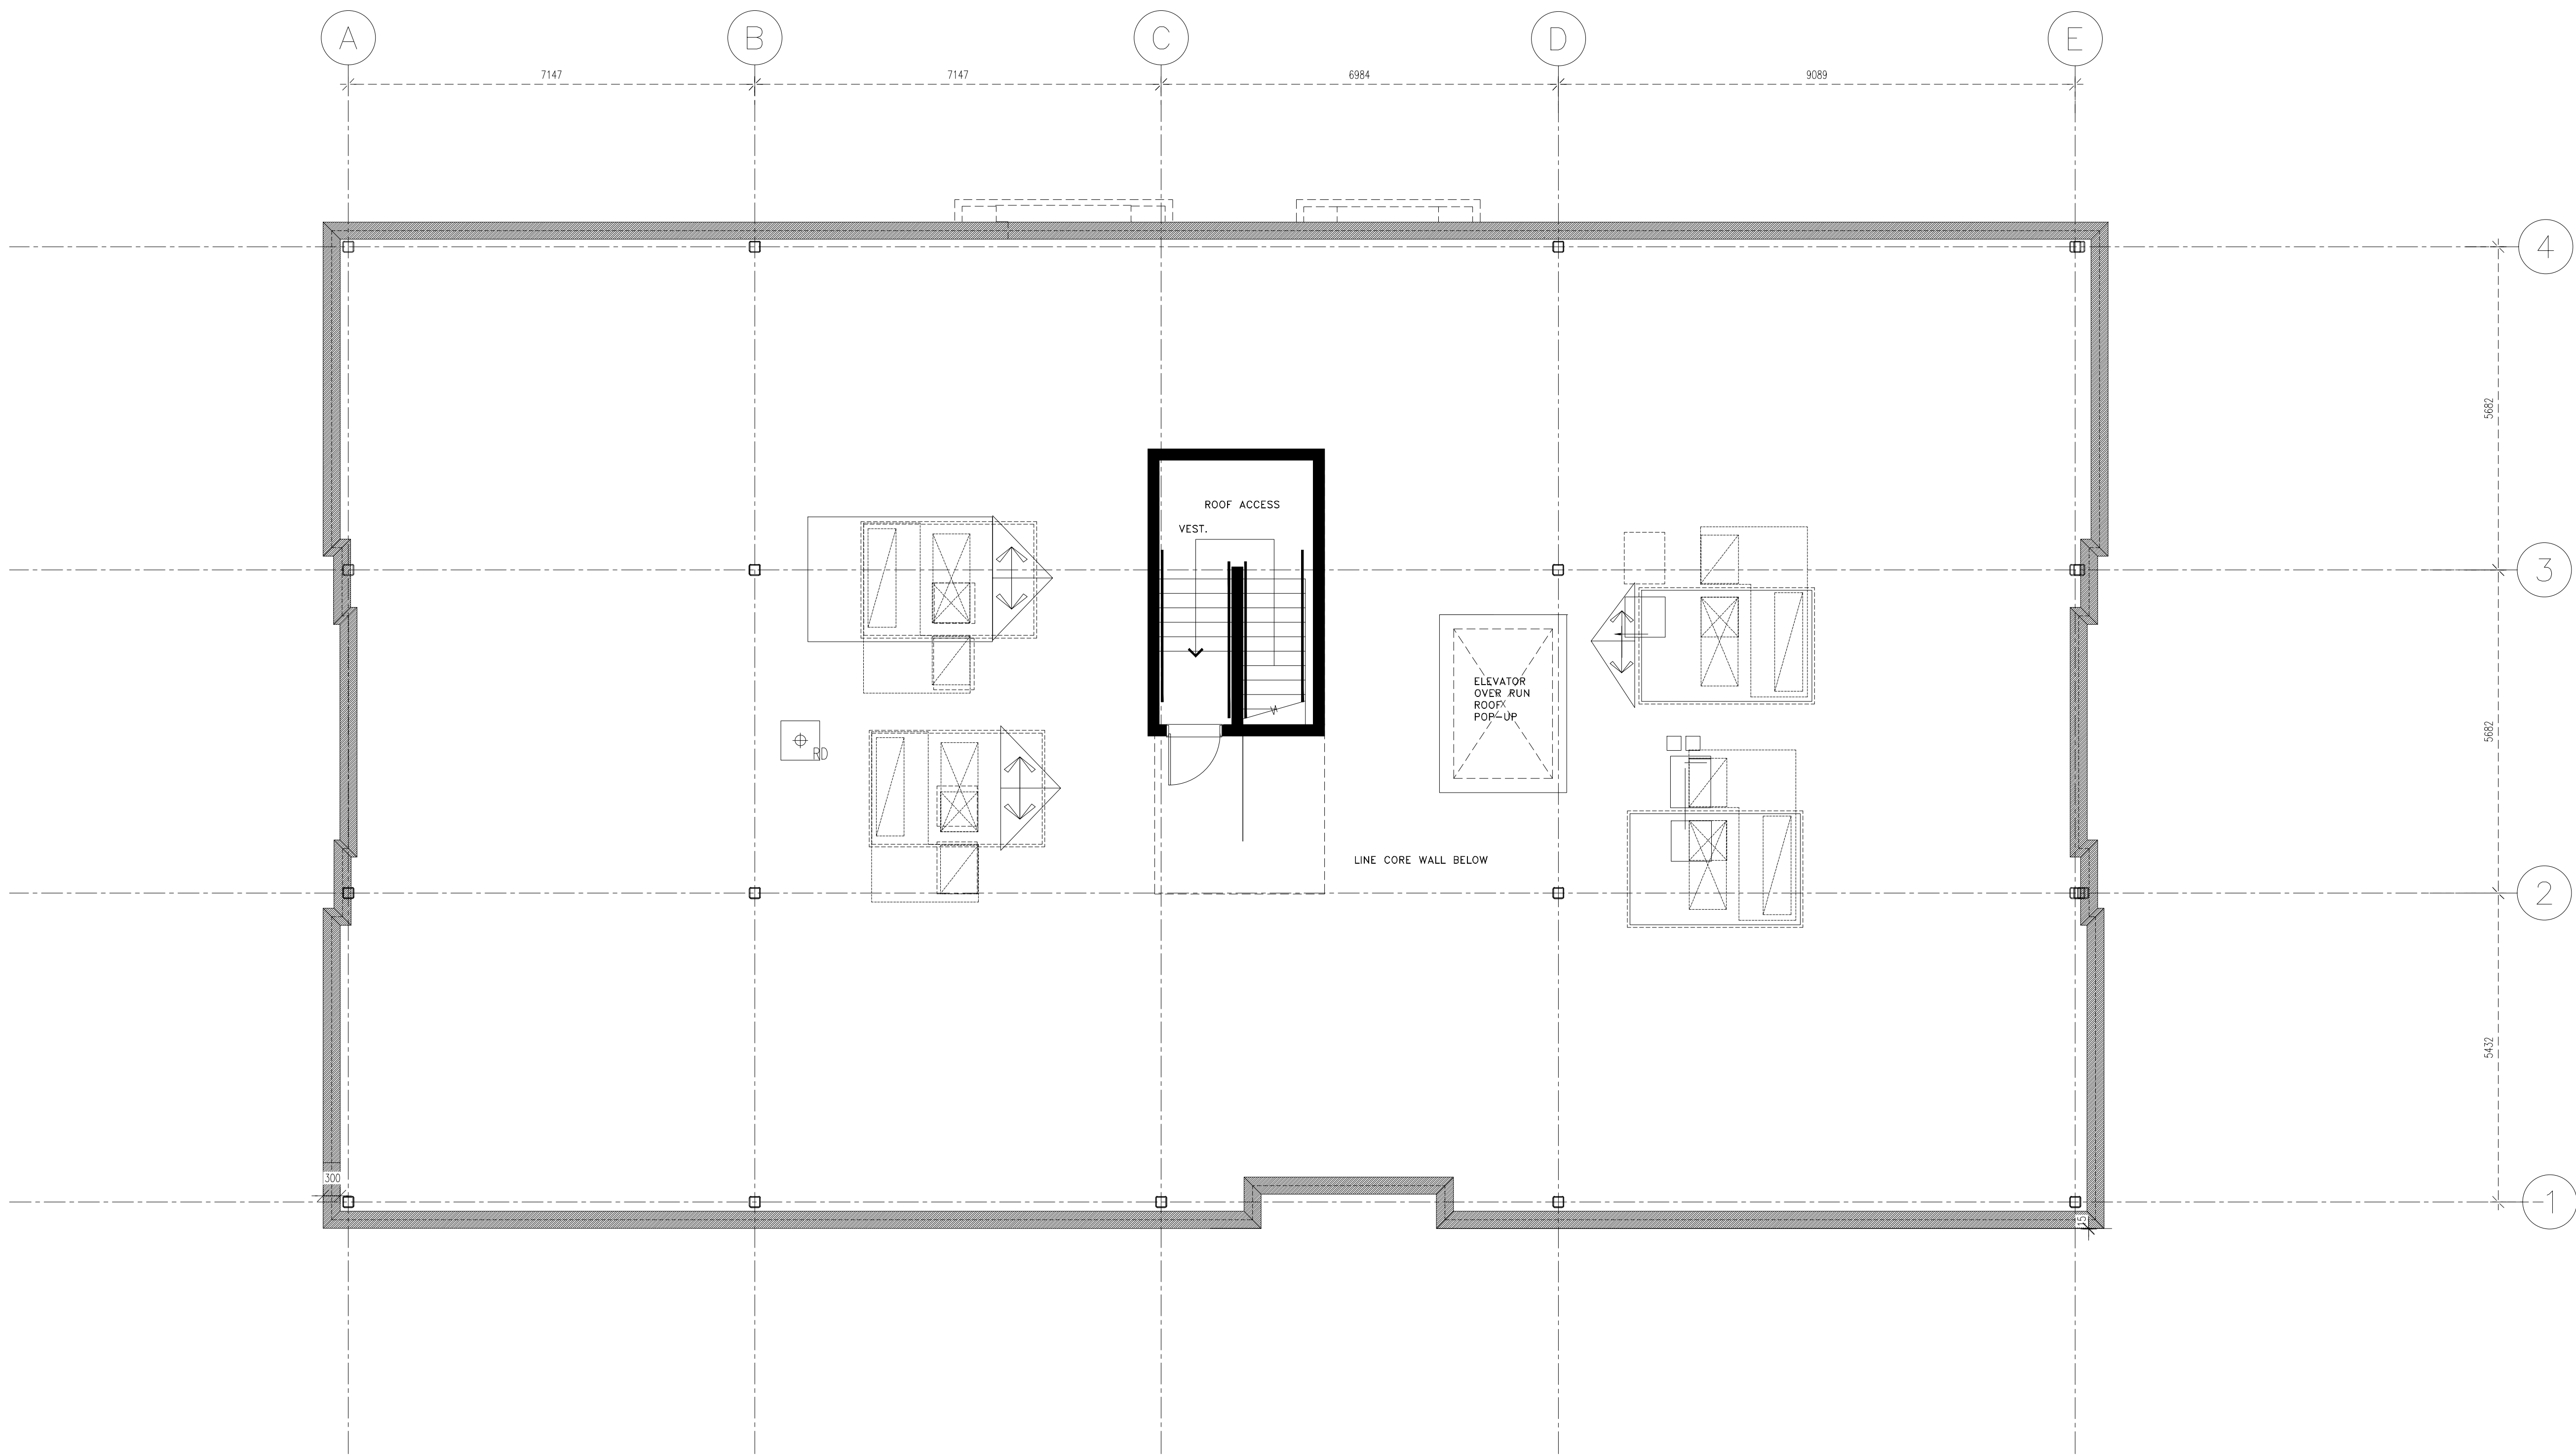

ROOF PLAN

SCALE 3/16"=1'

X	X	
1	ISSUED FOR REVIEW	12/11/2024
no.	revision	date

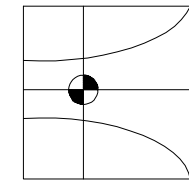

MARK JANCZARSKI

P.ENG

30 SAI CRESCENT


OTTAWA, ONTARIO K1G 5N8

Tel: (613) 799-4982

The undersigned has reviewed and takes responsibility for this design, and has the qualifications and meets the requirements set out in the Ontario Building Code

NAME	MARK JANCZARSKI, P.ENG.	BCN	32559
NAME	MARK JANCZARSKI	SIGNATURE	29521
		BCN	

north point

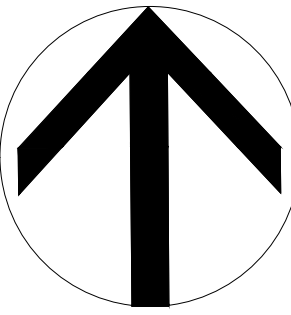

professional stamp



DEC.10, 2024

IDEAL HEALTH CENTRE
4405-4409 INNES ROAD
ORLEANS
OTTAWA, ONTARIO

drawing title
PROPOSED BUILDING
ROOF PLAN
COLUMN GRID

drawn AM/MJ			approved MJ
date			revision
job no. 07-01-2017	FL -4		1