


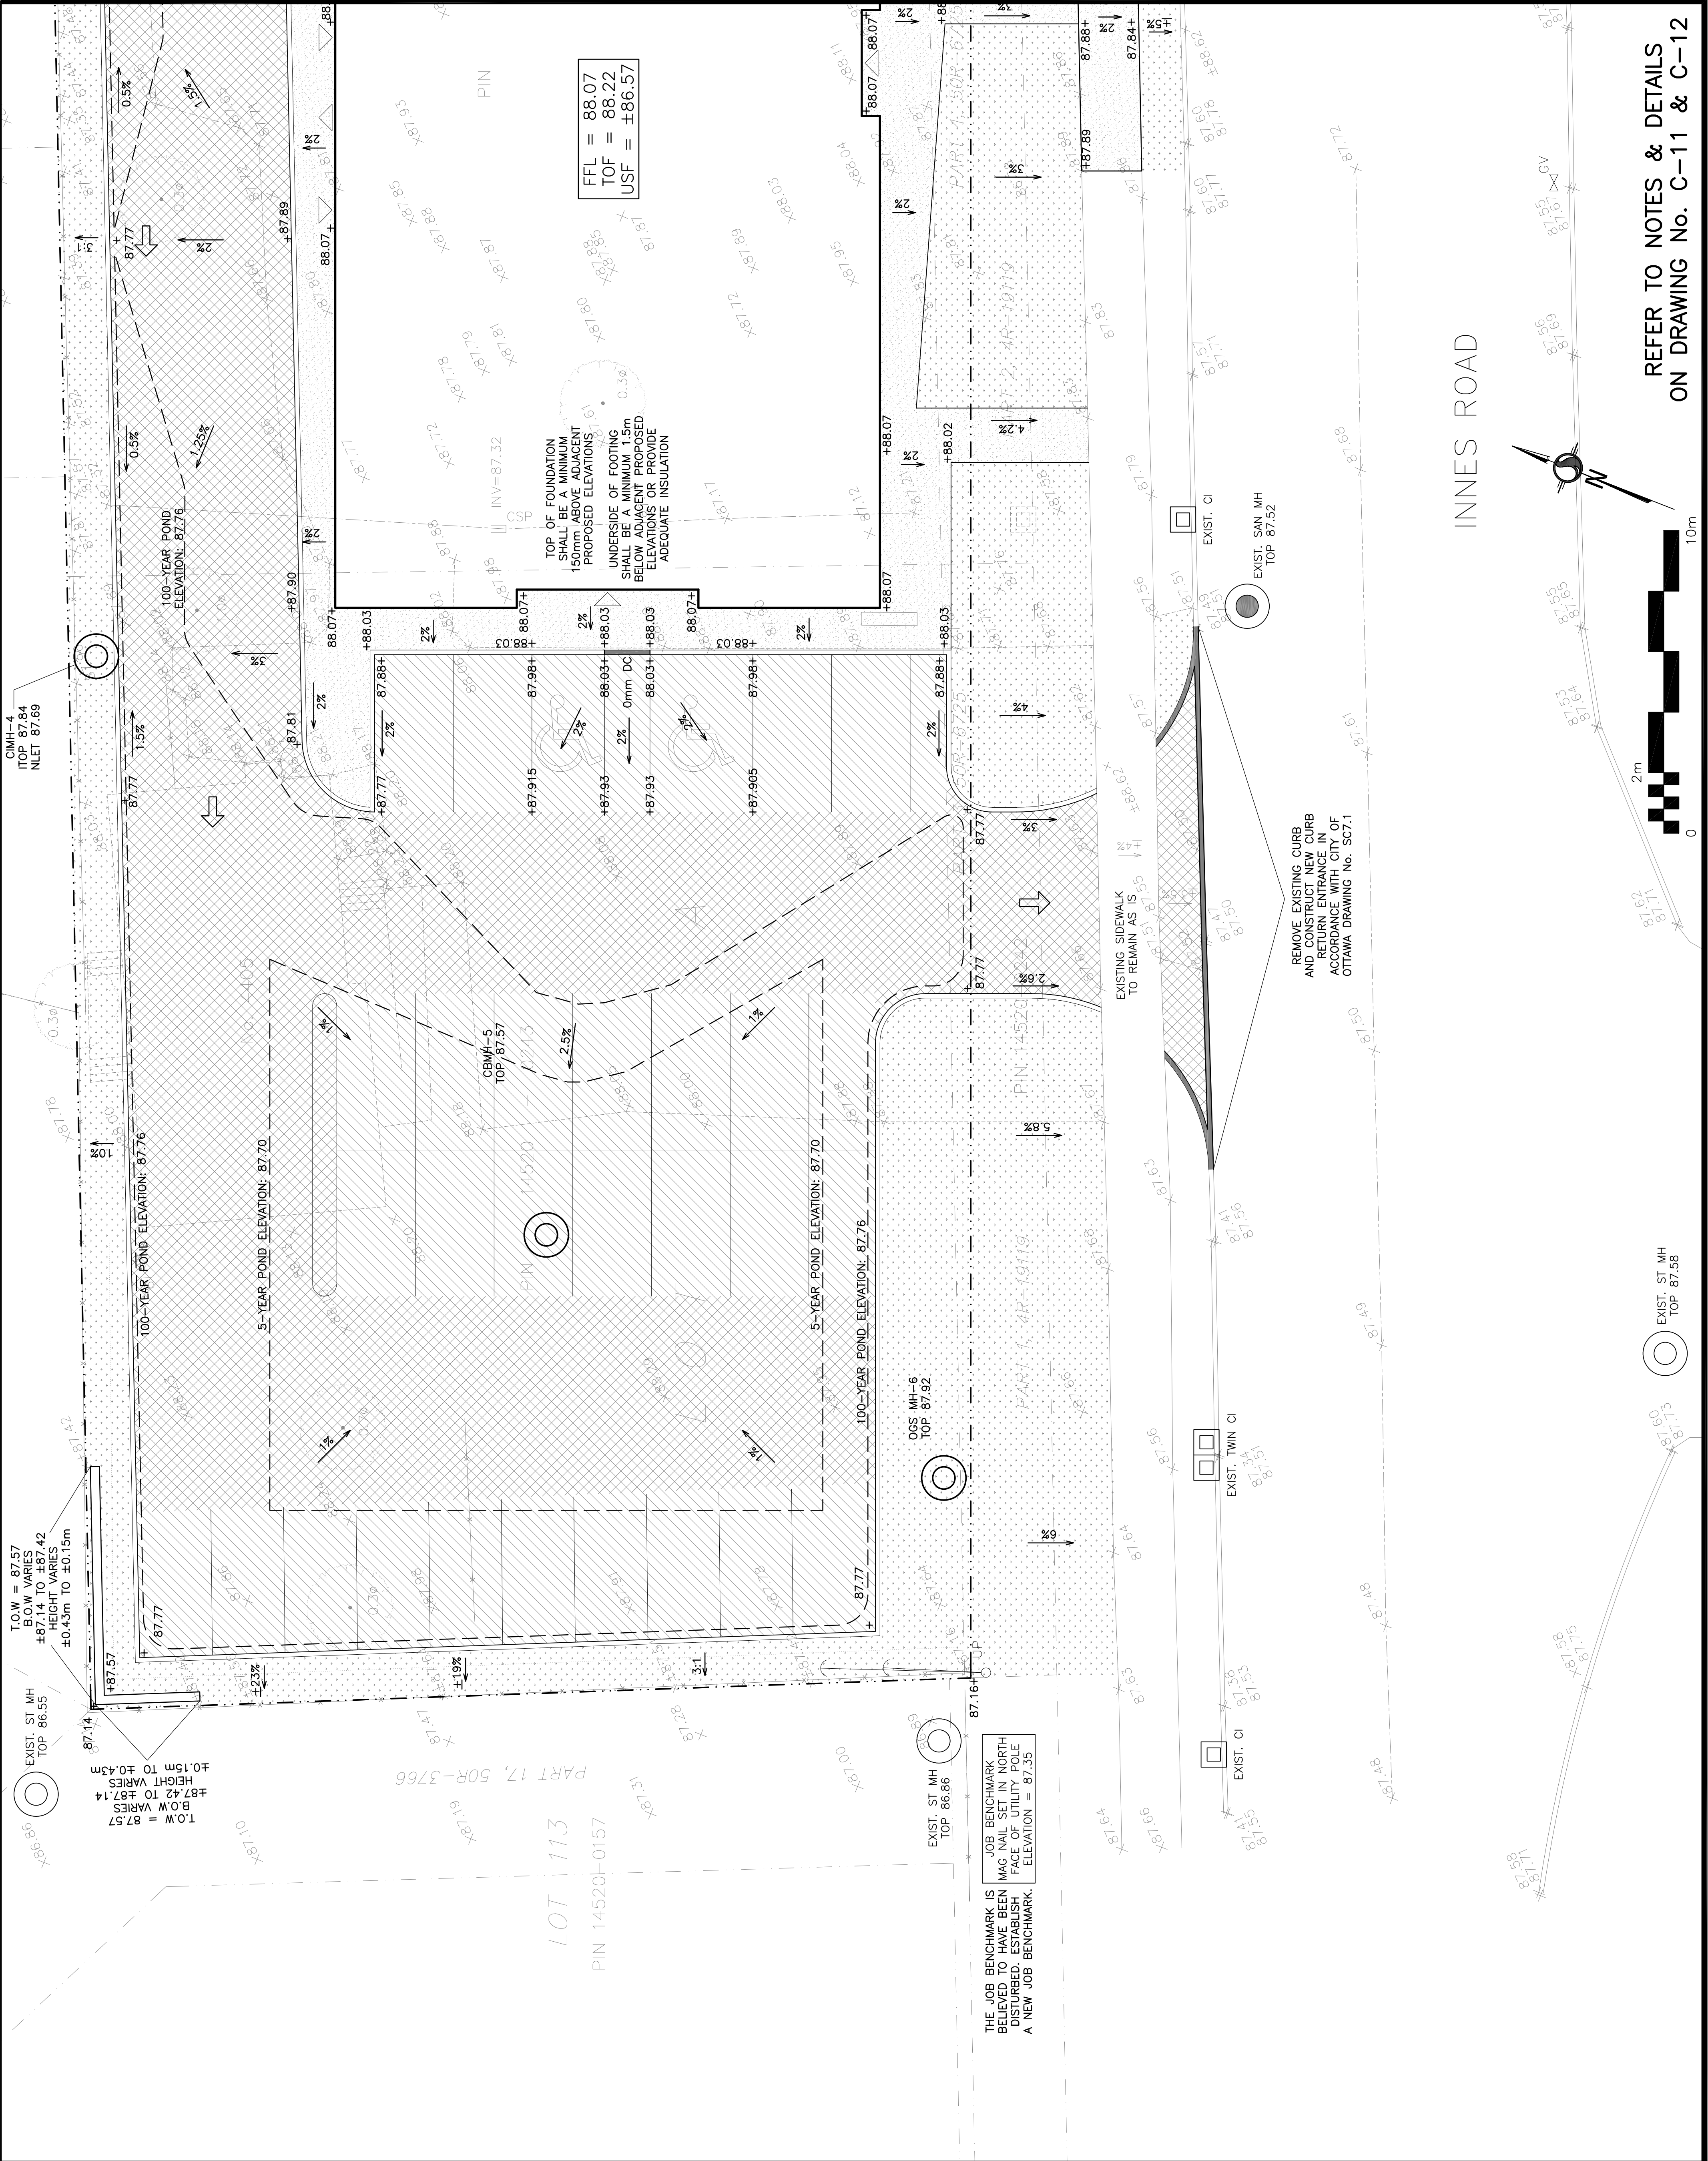

LEGEND	
FFL	FINISHED FLOOR ELEVATION
TOF	TOP OF FOUNDATION
USF	UNDERSIDE OF FOOTING
---	PROPERTY LINE
CB	CATCH BASIN
CI	CURB INLET
MH	STORM MANHOLE
MH	SANITARY MANHOLE
FH	FIRE HYDRANT
x99.99	EXISTING ELEVATION
+99.99	PROPOSED ELEVATION
2%	PROPOSED SLOPE
↑	EMERGENCY OVERLAND FLOW
=====	150mm BARRIER CURB
=====	DEPRESSED CURB
.....	SILT FENCE BARRIER
////	LIGHT-DUTY PAVEMENT
XXXX	HEAVY-DUTY PAVEMENT
=====	CONCRETE



No.	DATE	REVISION
1	JUL 15-25	ISSUED FOR APPROVAL

D. B. GRAY ENGINEERING INC.
700 Long Point Circle
Ottawa, Ontario
d.gray@dbgrayengineering.com
613-425-8044

Project
PROPOSED 2-STORY MEDICAL FACILITY
4405-4409 INNES ROAD
OTTAWA, ONTARIO

Drawing Title
GRADING PLAN (WEST)

Engineer's Seal
D.B. GRAY
018383
JUL 15-25
PROVINCE OF ONTARIO
LICENSED PROFESSIONAL ENGINEER

Drawn: D.B.G.
H. Scale: 1:100
V. Scale: 1:100
Date: JUL 15-25
Job No.: 25061

Drawing No.: C-6
of 12

NOT VALID UNLESS SIGNED & DATED