
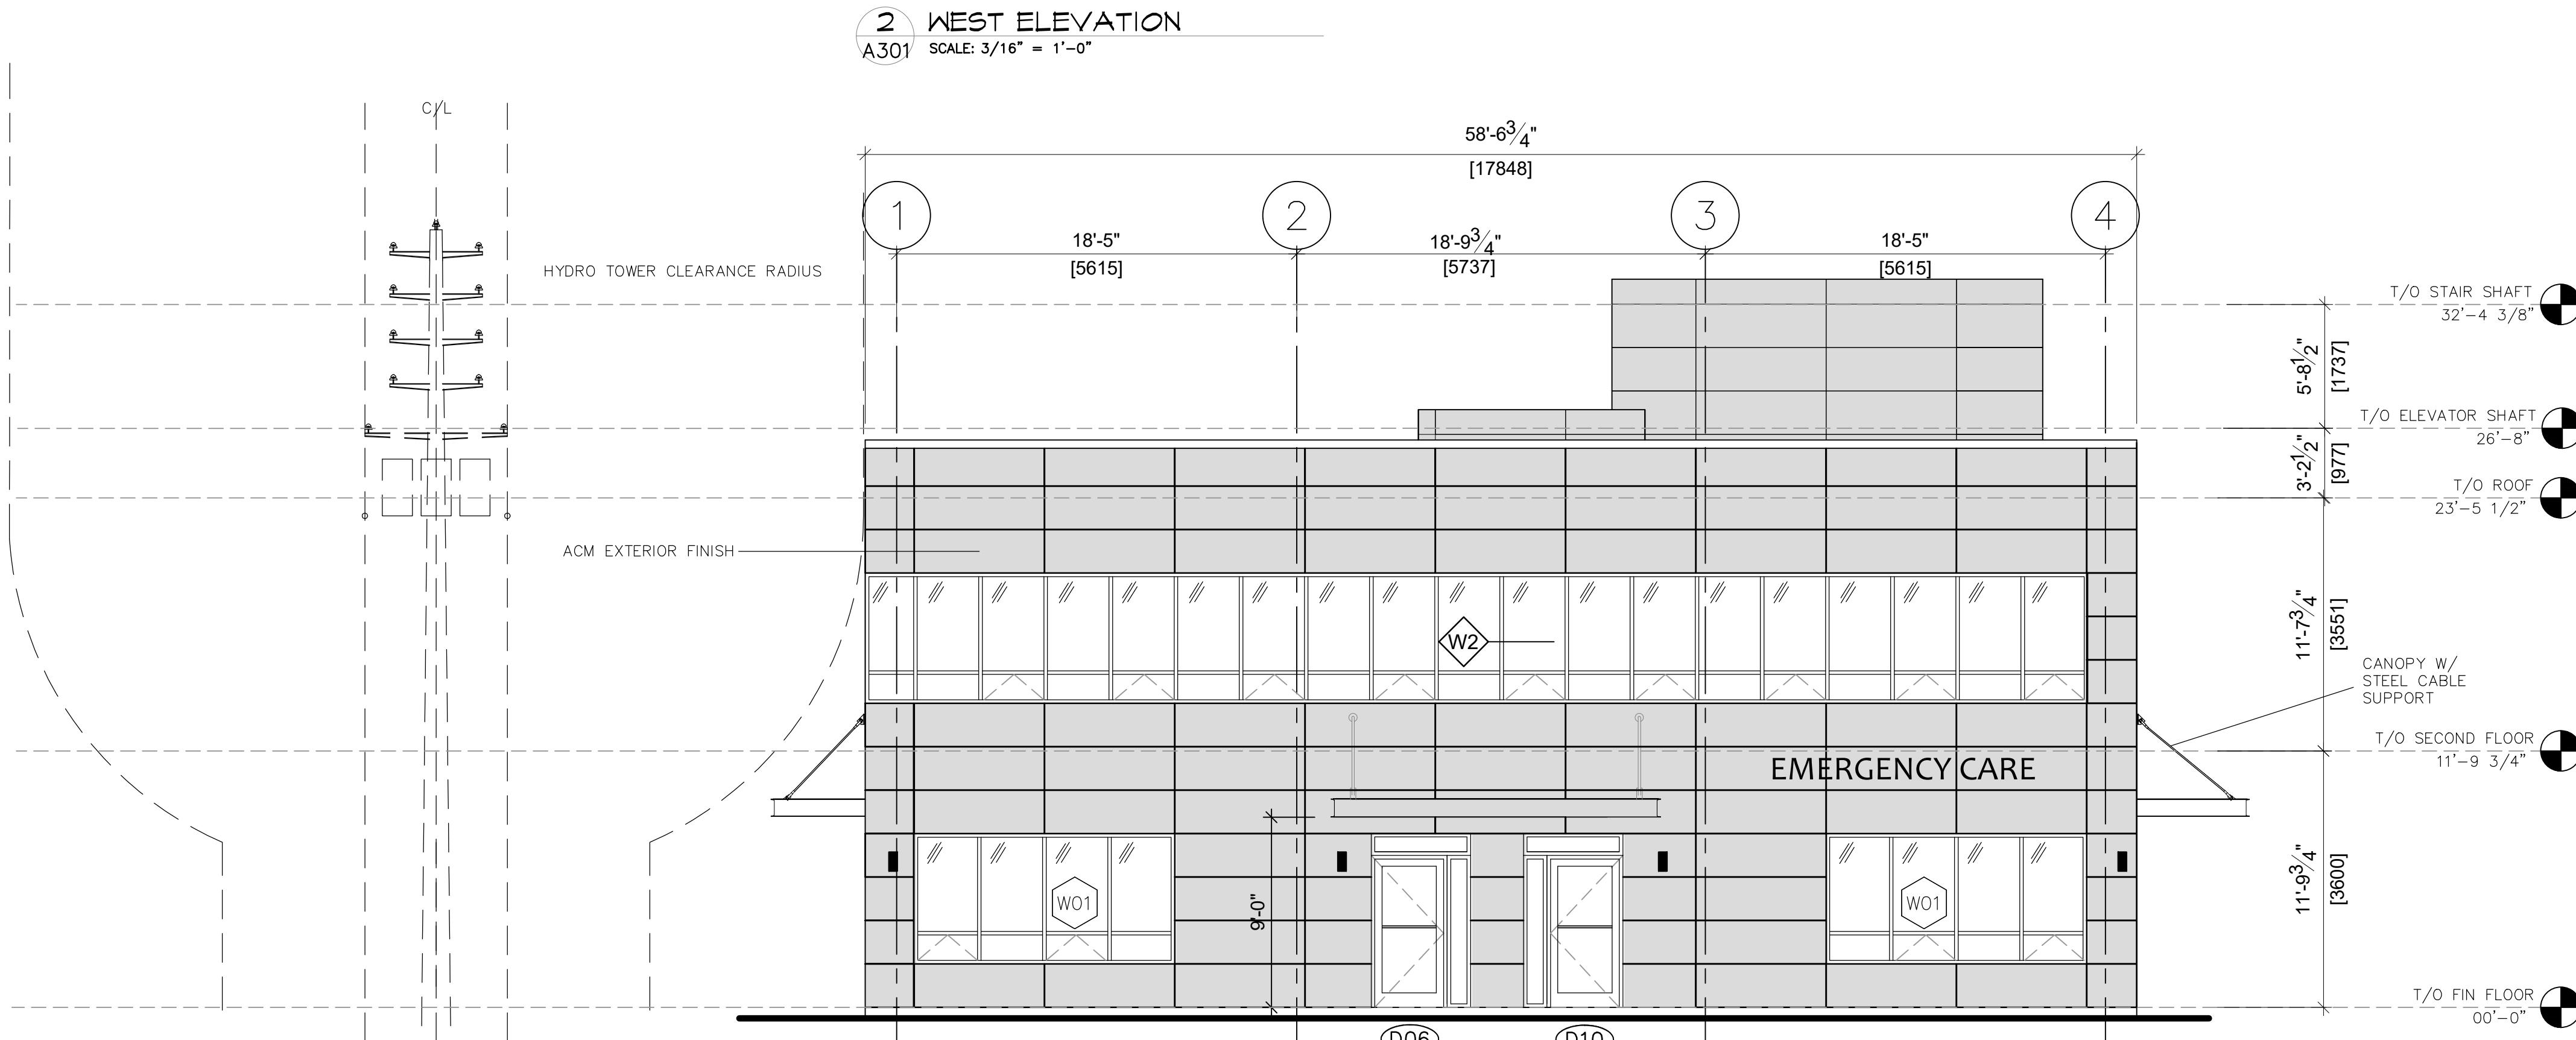


DO NOT SCALE DRAWINGS
CHECK AND VERIFY ALL DIMENSIONS BEFORE
PROCEEDING WITH THE WORK.
DRAWINGS NOT TO BE USED FOR CONSTRUCTION
UNLESS STAMPED AND SIGNED BY THE CONSULTANT.
THESE DRAWINGS HAVE BEEN DESIGNED IN
CONFORMANCE WITH THE ONTARIO BUILDING CODE.

REVISIONS			
NO: 01	DATE 09.08.2025	DESCRIPTION ISSUED FOR REVIEW	BY BDN

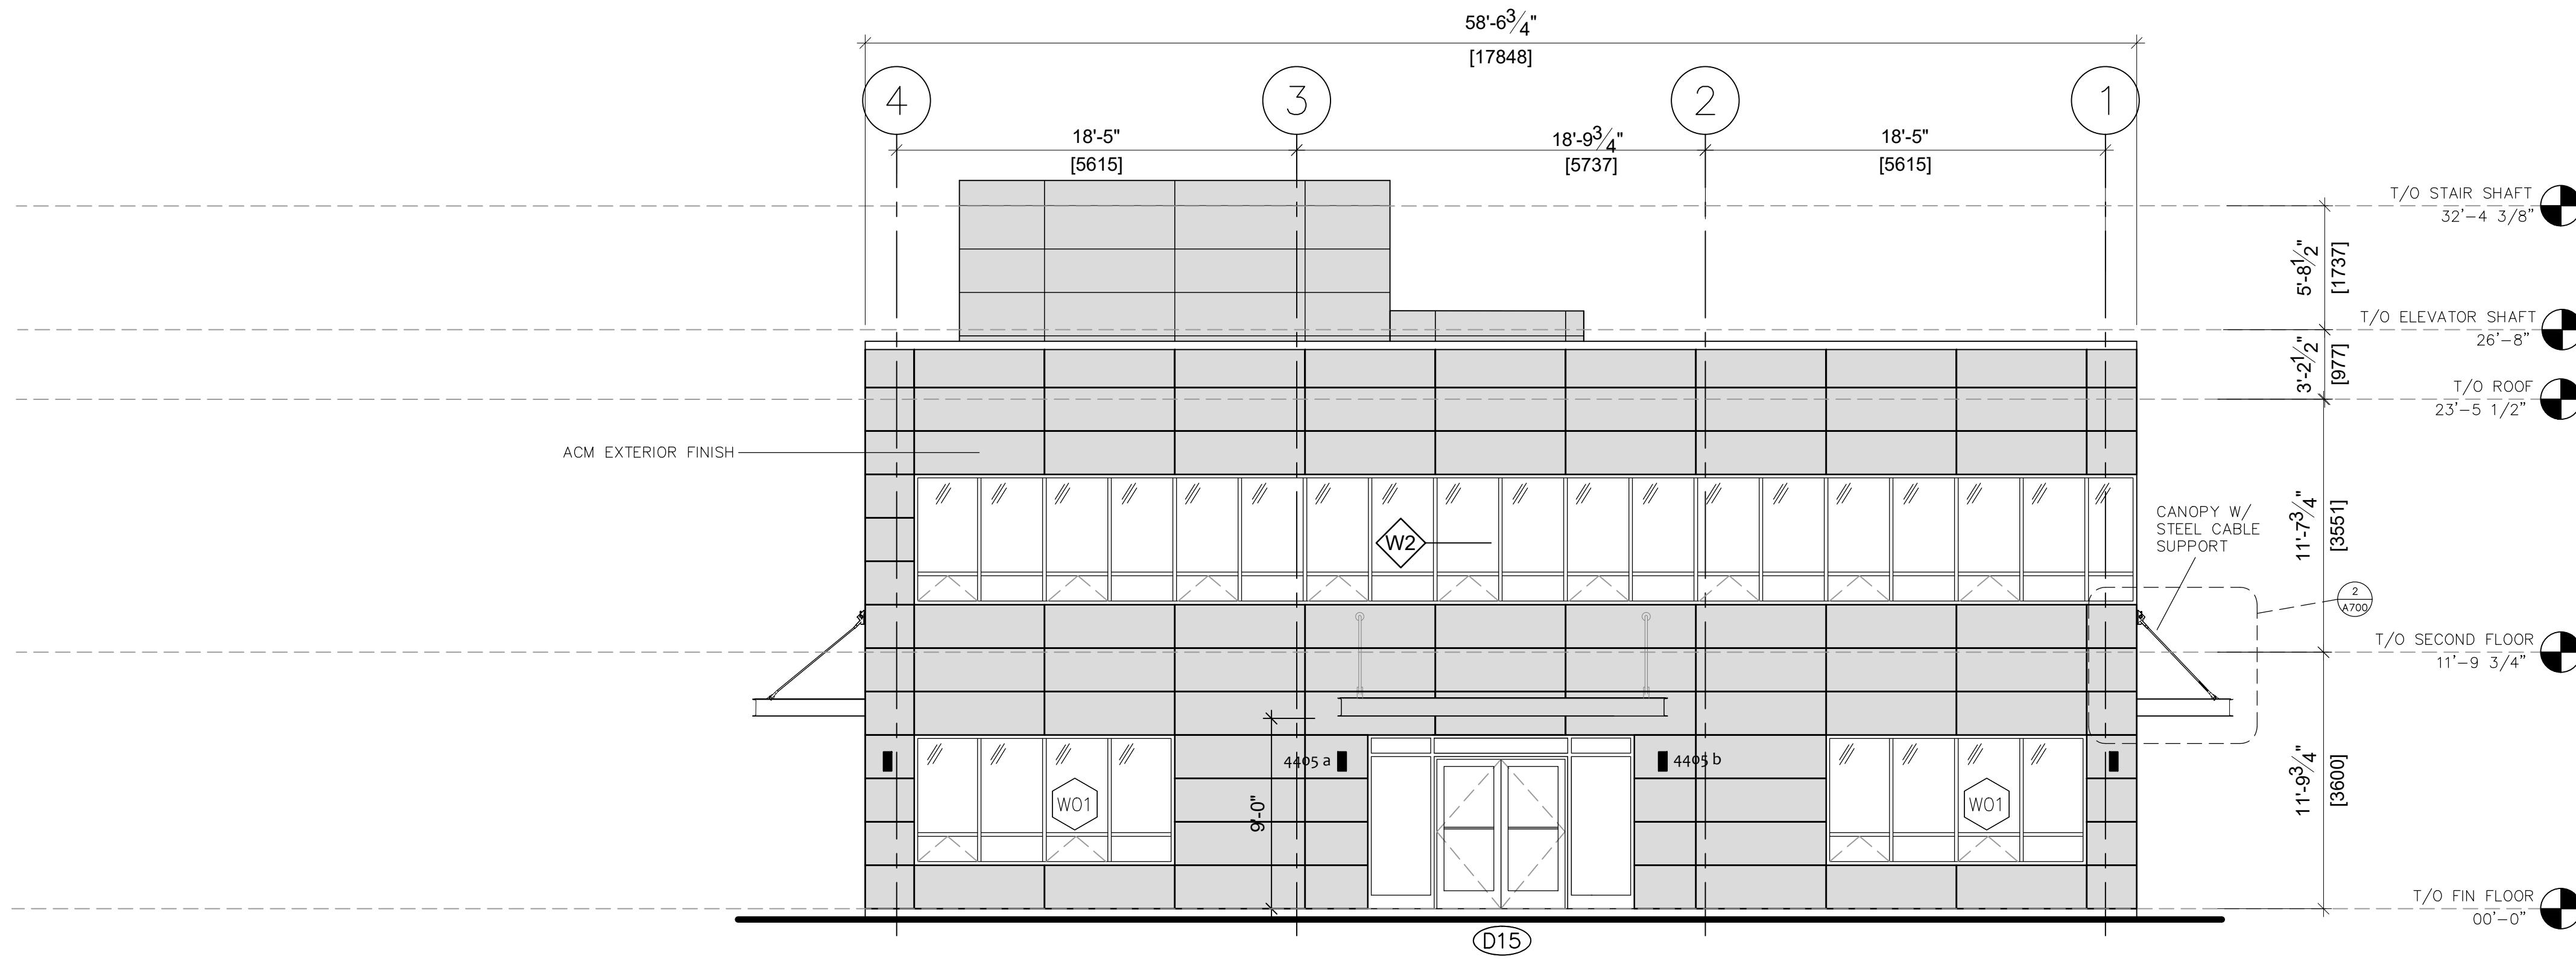

Alexander Wilson
Architect Inc
Admin. Suite
103-20 Grey Street
Kingston, ON K7L 2L1
T: 613-545-3744
F: 613-545-1411

Stamp

ORLEANS MEDICAL BUILDING

4405 INNES ROAD
OTTAWA, ON

Drawing

EAST/WEST ELEVATIONS

Drawn By BDN	Checked By KB
Scale AS SHOWN	Date 06.13.2025
Project No. 2532	Revision
Drawing No. A301	

D07-12-25-0099
17487

D07-12-25-0099