

Stamp:

[illegible]

Project

Gemini Residential Development

35 Gemini Way, Ottawa, Ontario

Project No.

433

Sheet Name

1st Floor Plan

Scale: 1 : 100

Drawn By: **JV** Checked By: **JB**

2025-07-25 4:14:09 PM

Sheet No.


A2-1

Revision M



1 1st FLOOR LEVEL
1 : 100

1 : 100

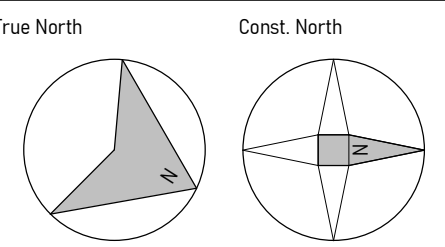

Stamp:

[illegible]

Project

Gemini Residential Development

35 Gemini Way, Ottawa, Ontario

Project No.

433

Sheet Name

2nd Floor Plan

Scale: 1 : 100

Drawn By: **JV** Checked By: **JB**


2025-07-25 4:14:17 PM

Sheet No.

A2-2

Revision N



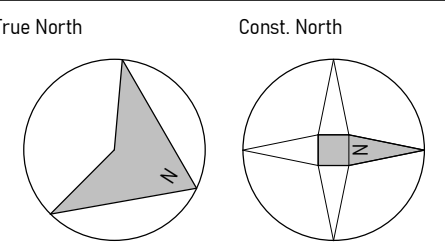

Stamp:

[illegible]

Project

Gemini Residential Development

35 Gemini Way, Ottawa, Ontario

Project No.

433

Sheet Name

1st Floor
Parking Garage

Scale: 1 : 100


Drawn By: **JV** Checked By: **JB**

2025-07-25 4:14:22 PM


Sheet No. _____

A2-3

Revision M

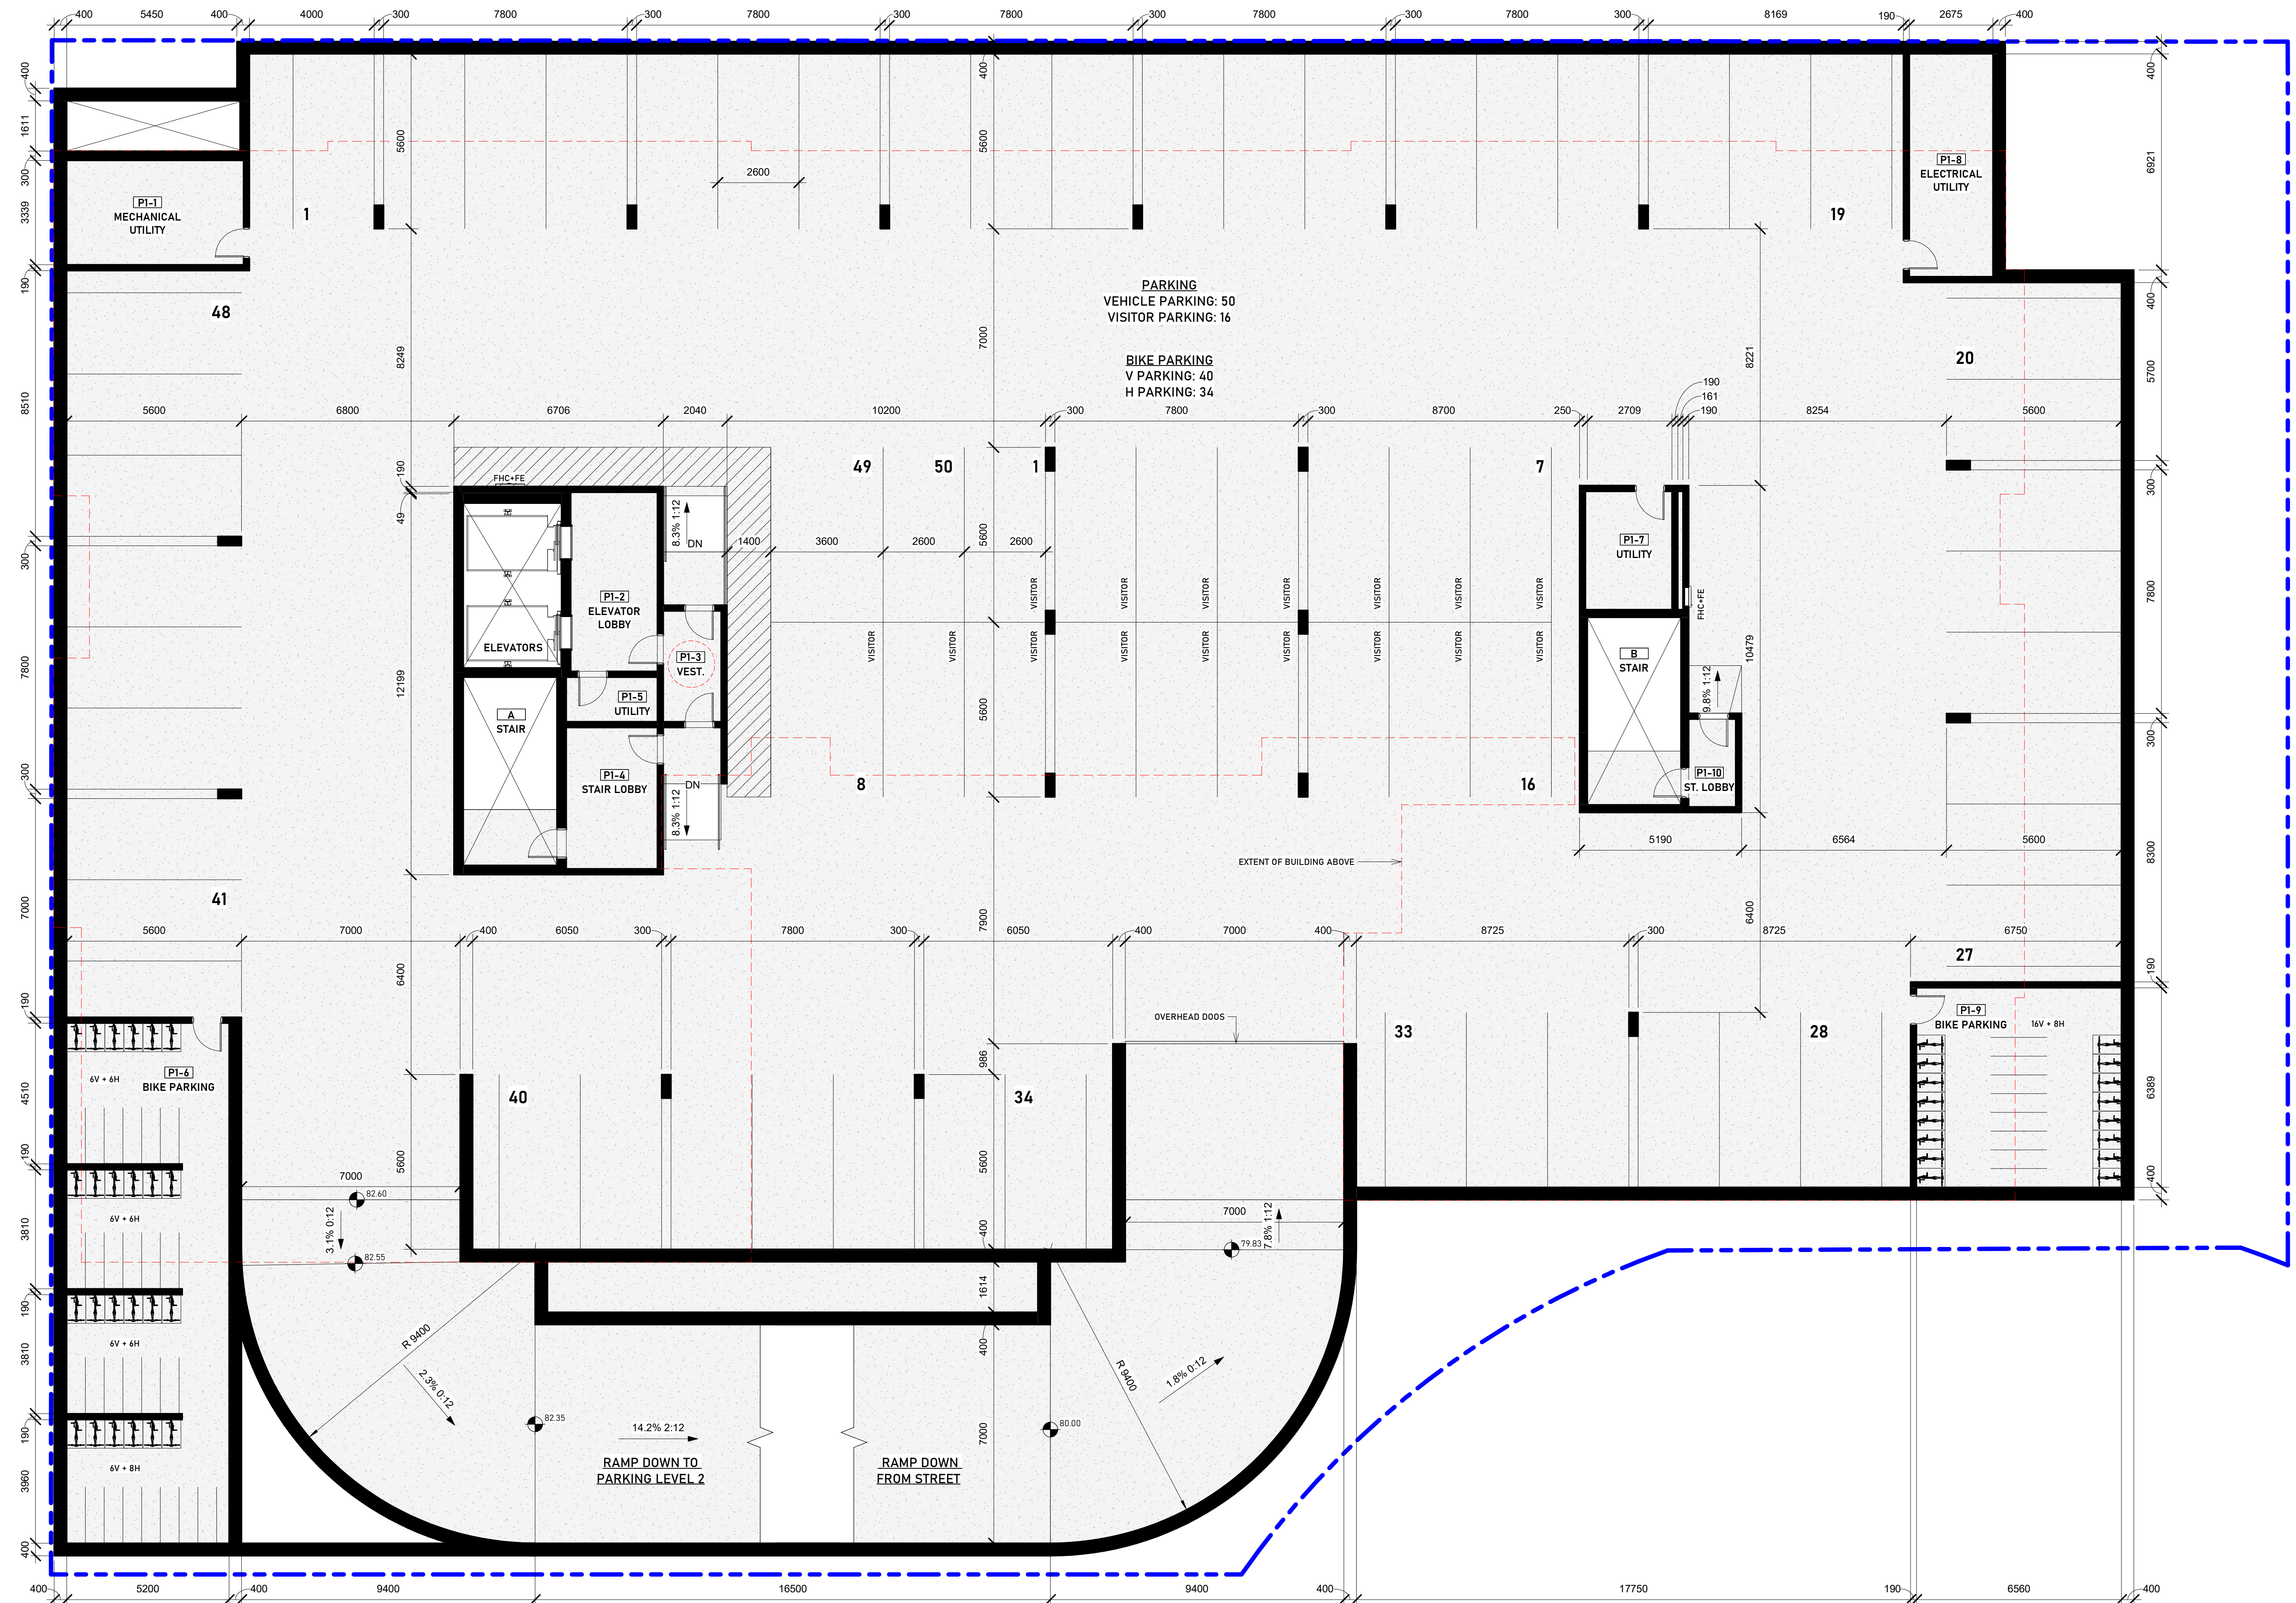

1 GARAGE 1st FL
1:100

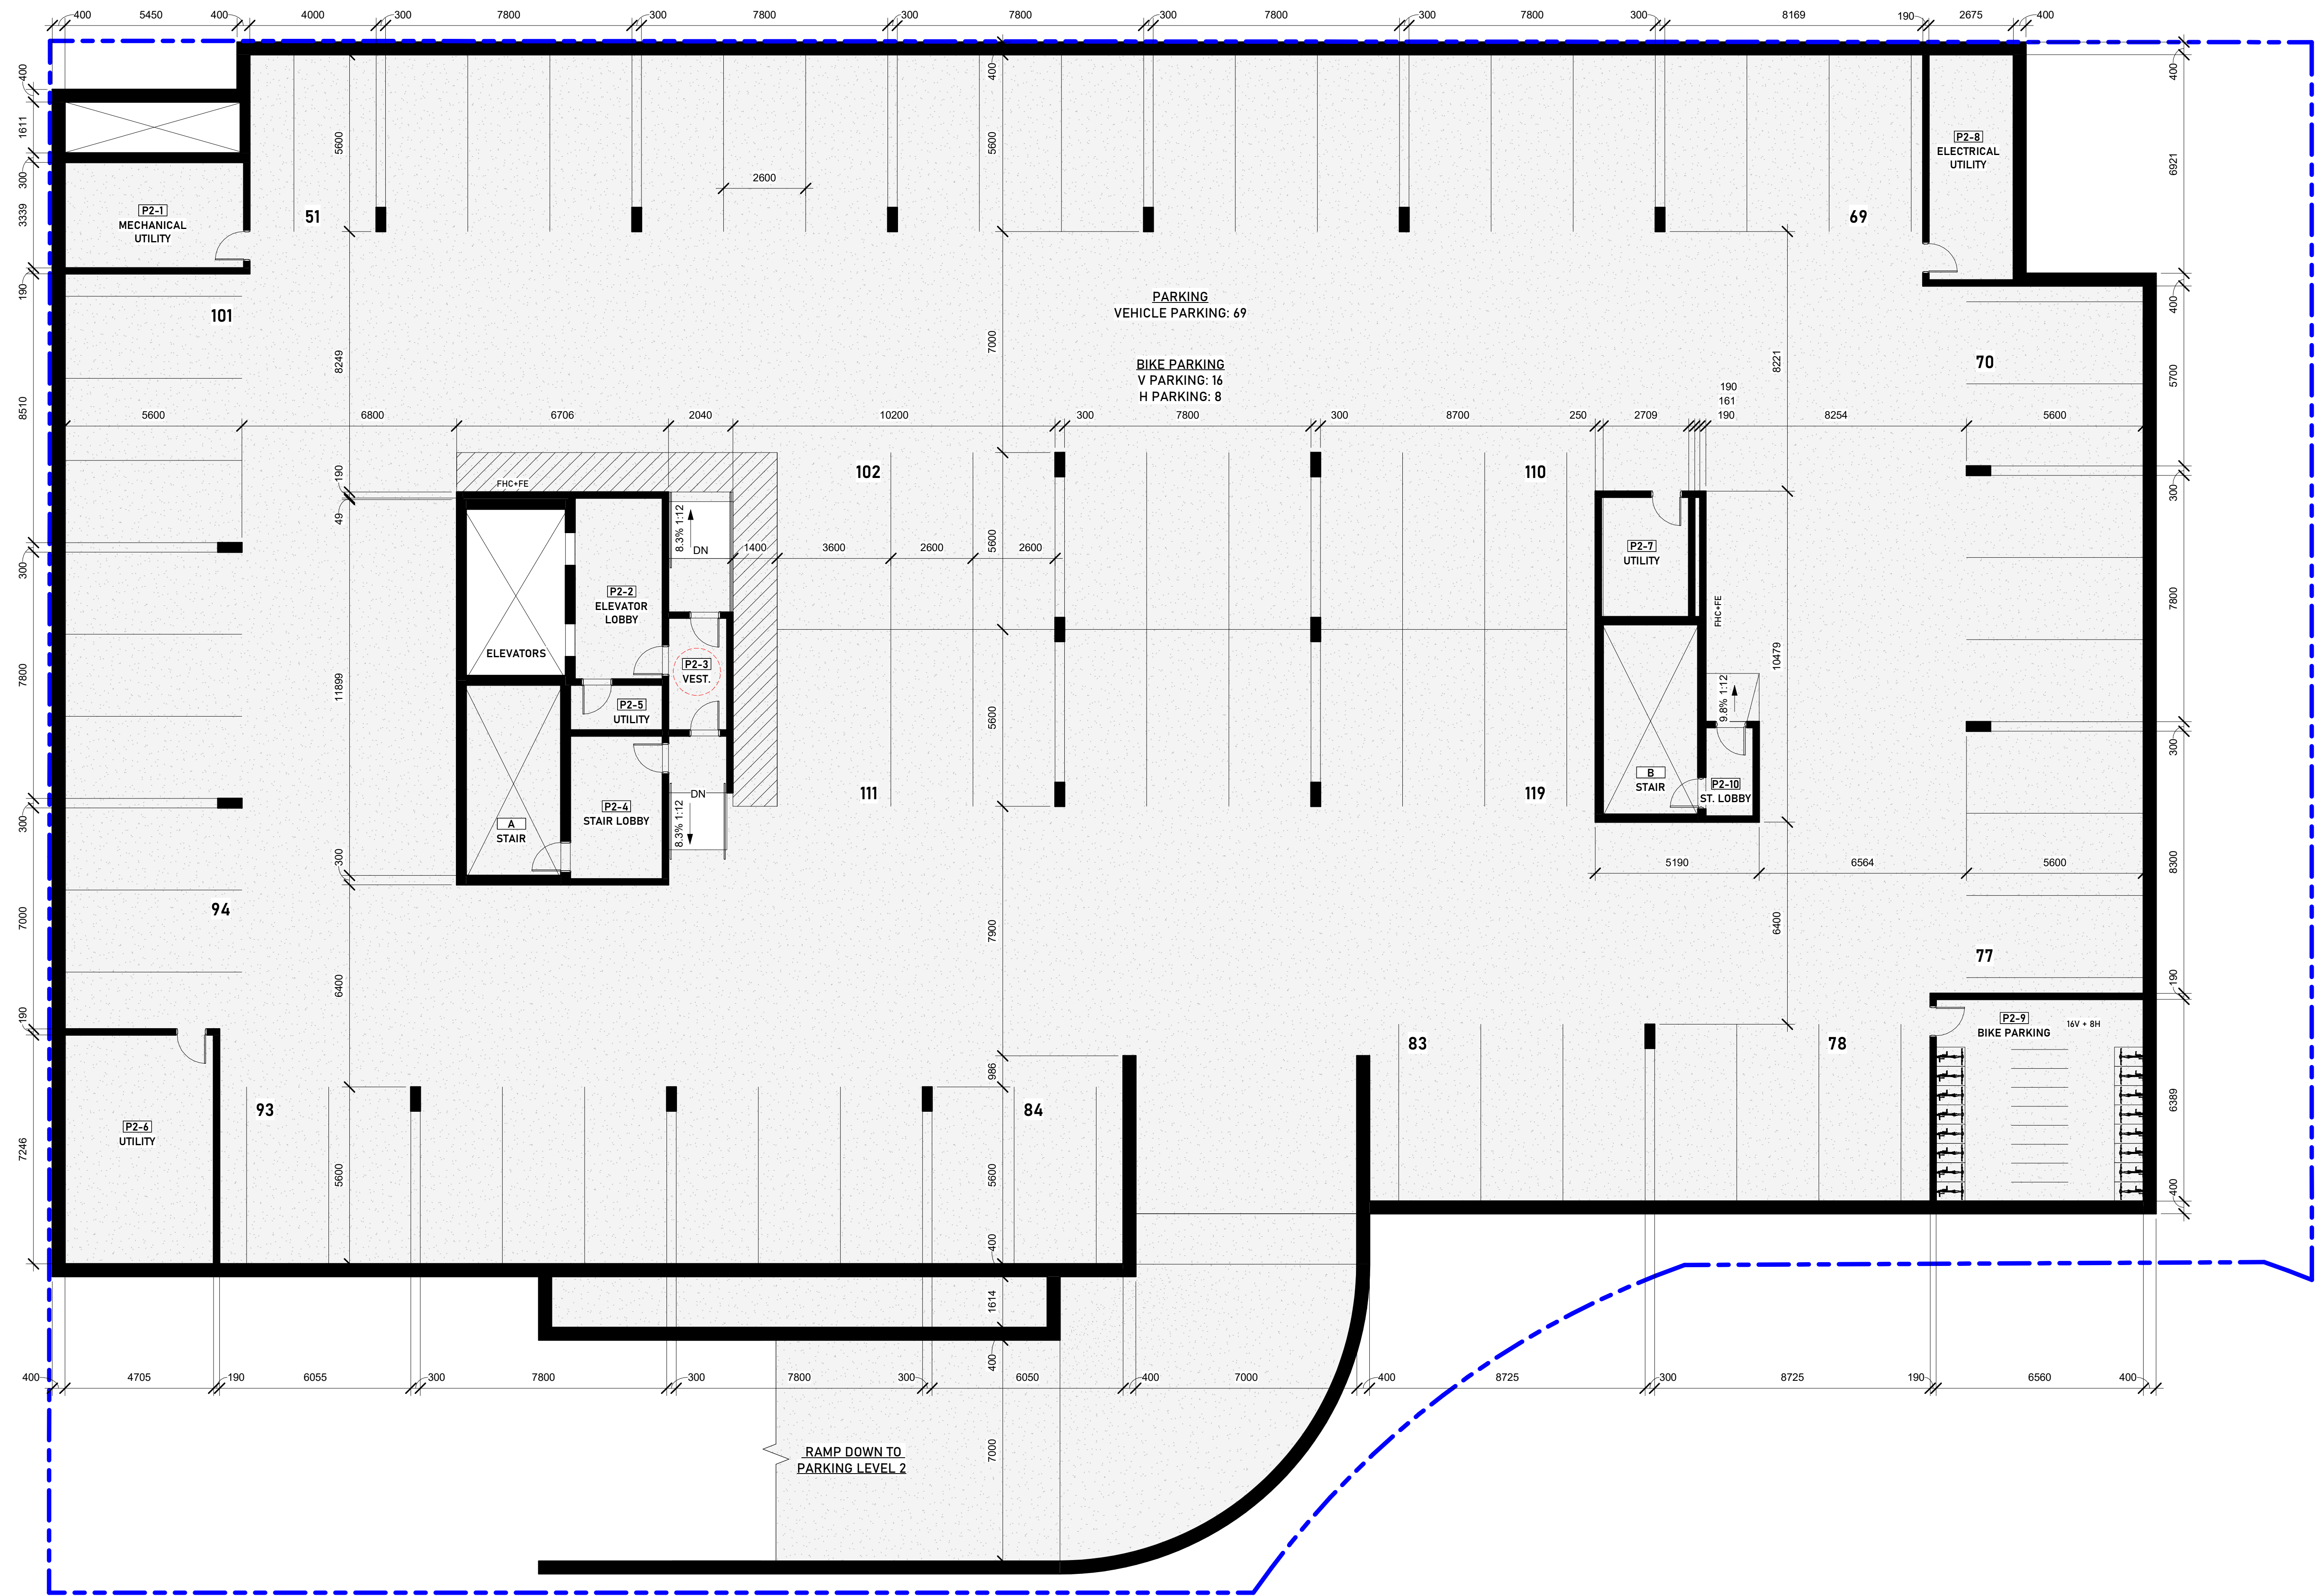

True North

Const. North

Stamp:

Logo:

No.

Issuance

Date

1

Issued for Review

07-25-25

Project

Gemini Residential Development

85 Gemini Way, Ottawa, Ontario

Project No.

2433

Sheet Name

2nd Floor Parking Garage

Scale:

1 : 100

Drawn By:

JV

Checked By:

JB

Date



2025-07-25 4:14:27 PM

Sheet No.

A2-4

Revision No.

1

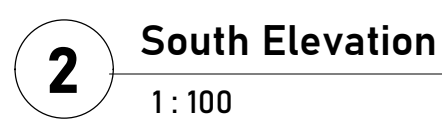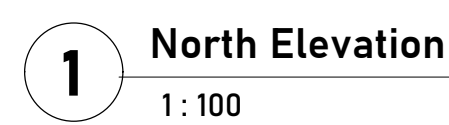

Revision No. 