

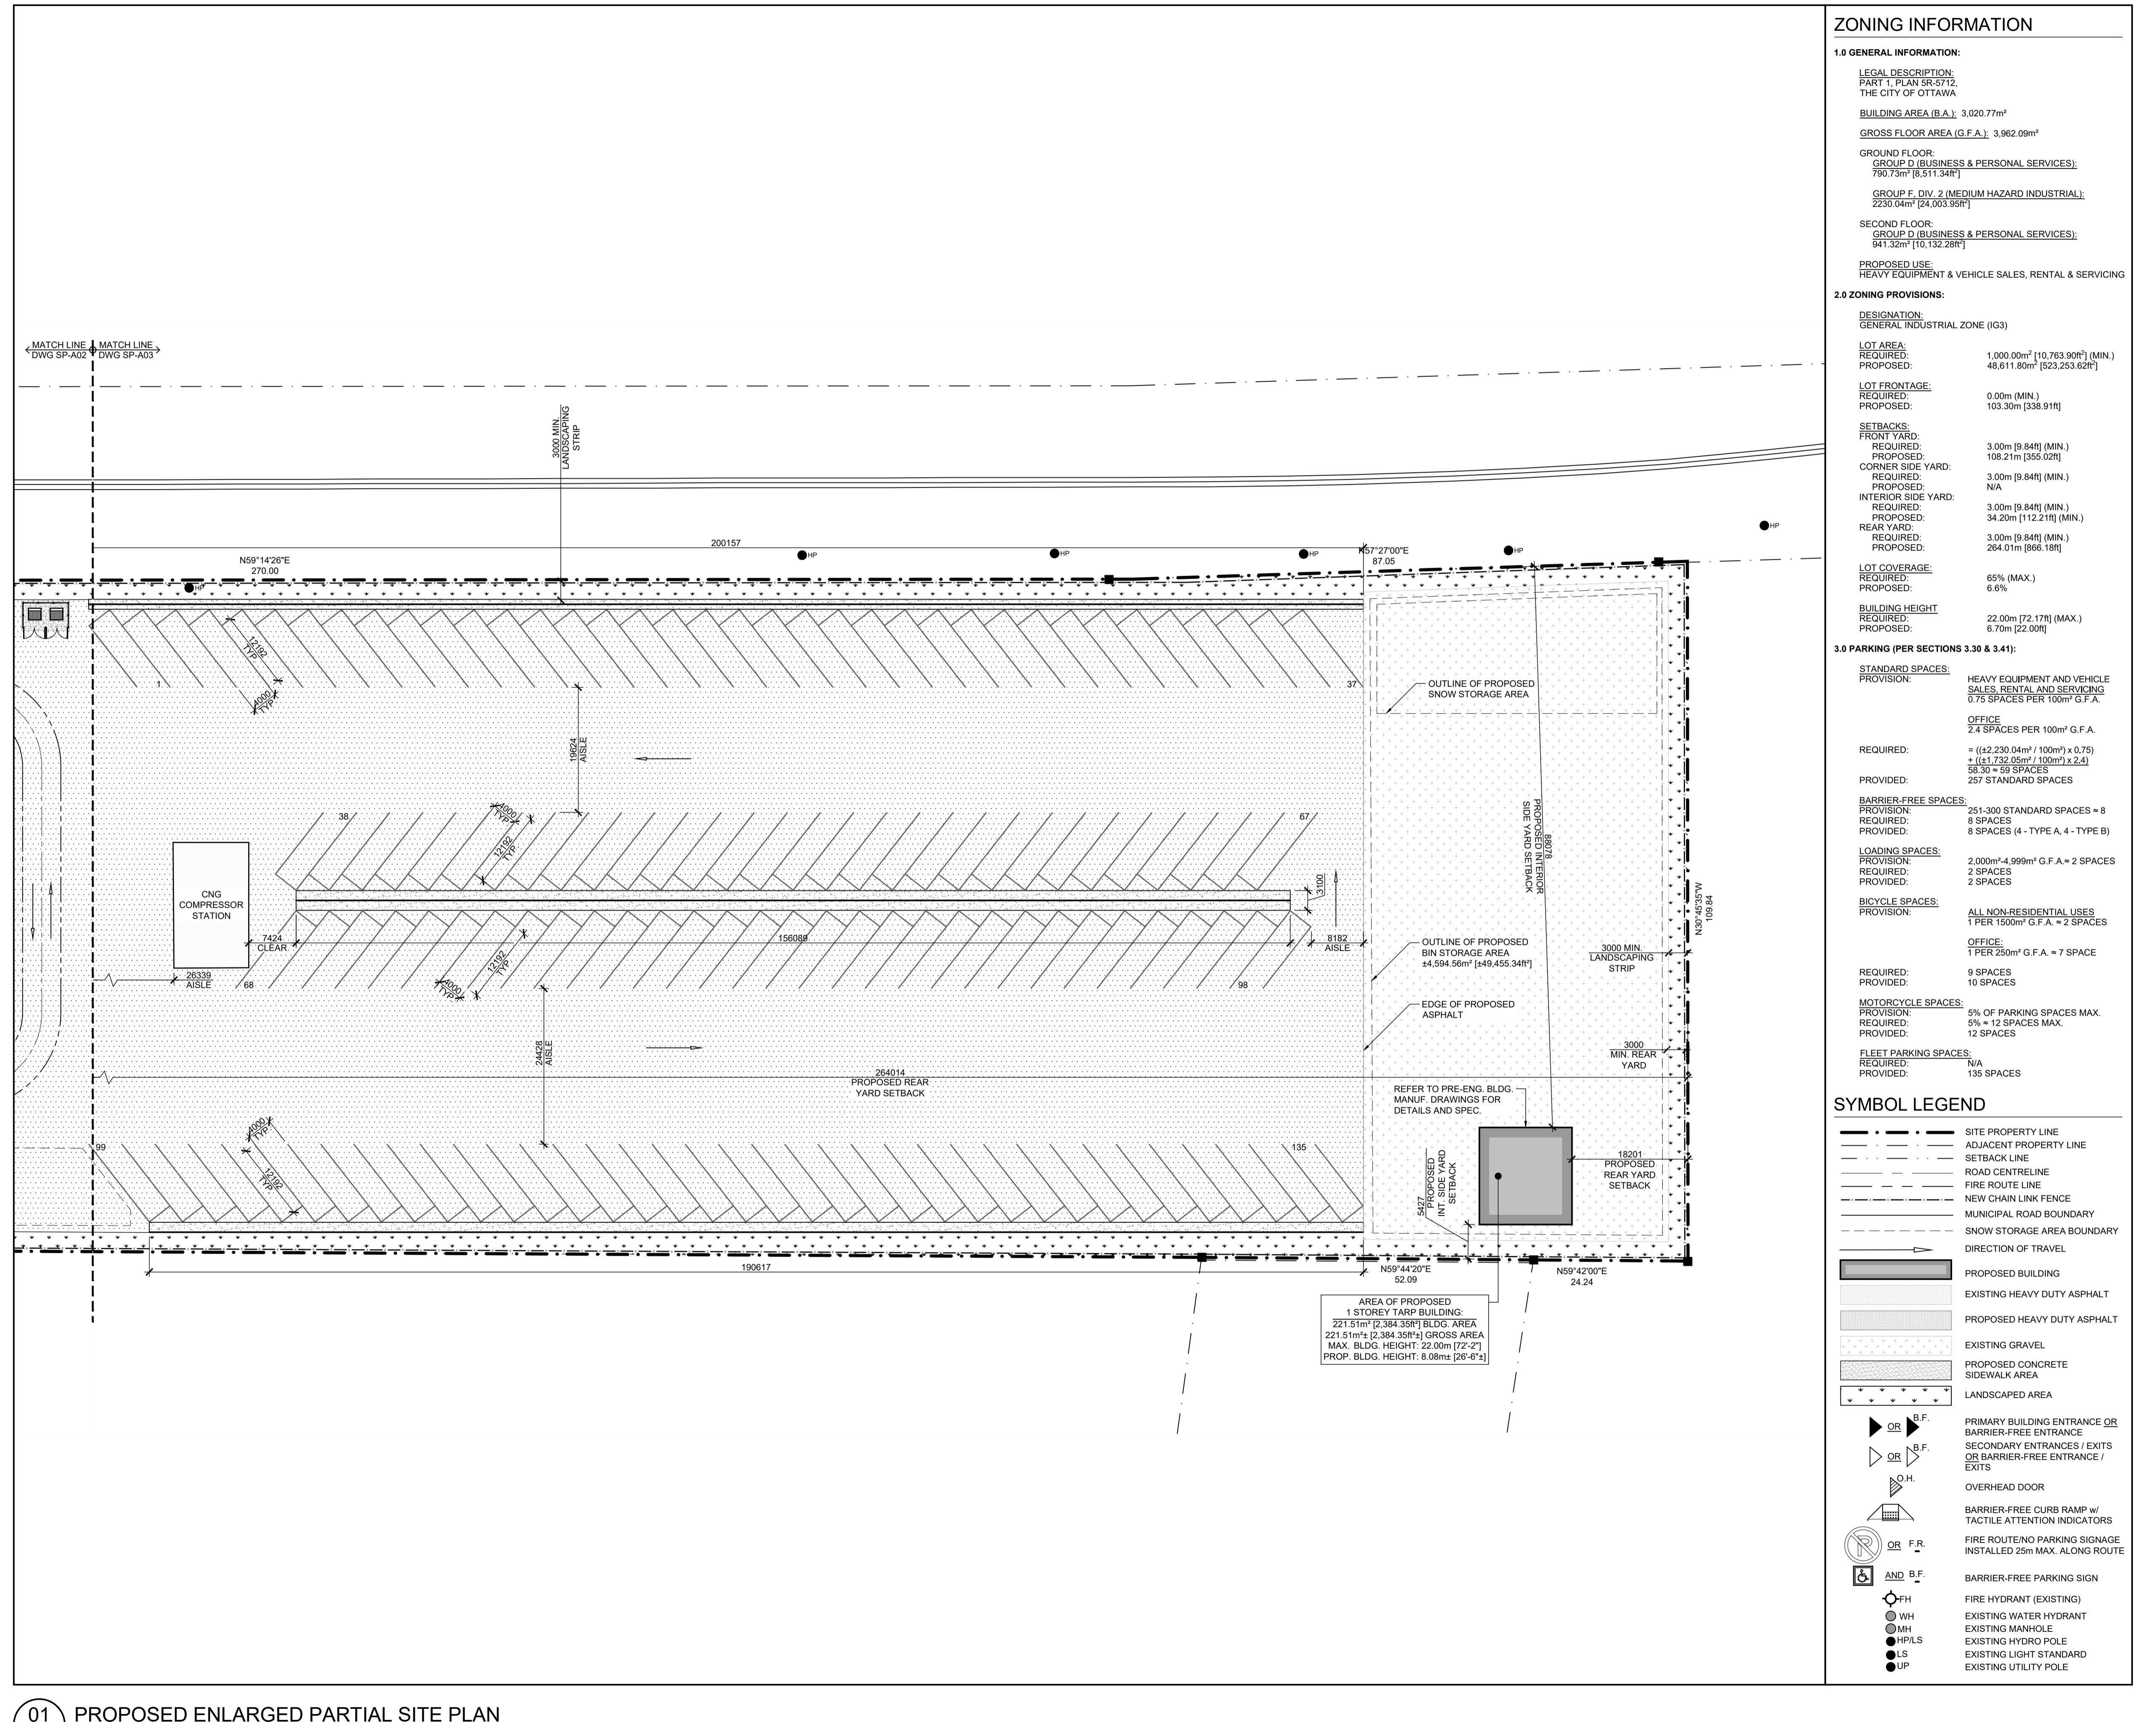


Project No. 24-151  
Drawing No. SP-A02  
Date DECEMBER, 2024

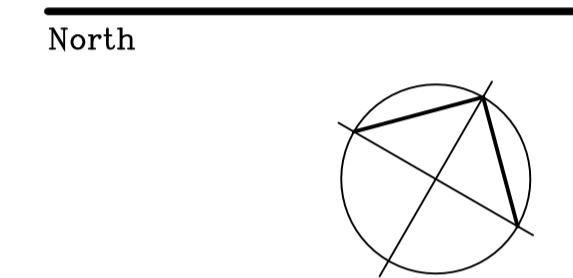

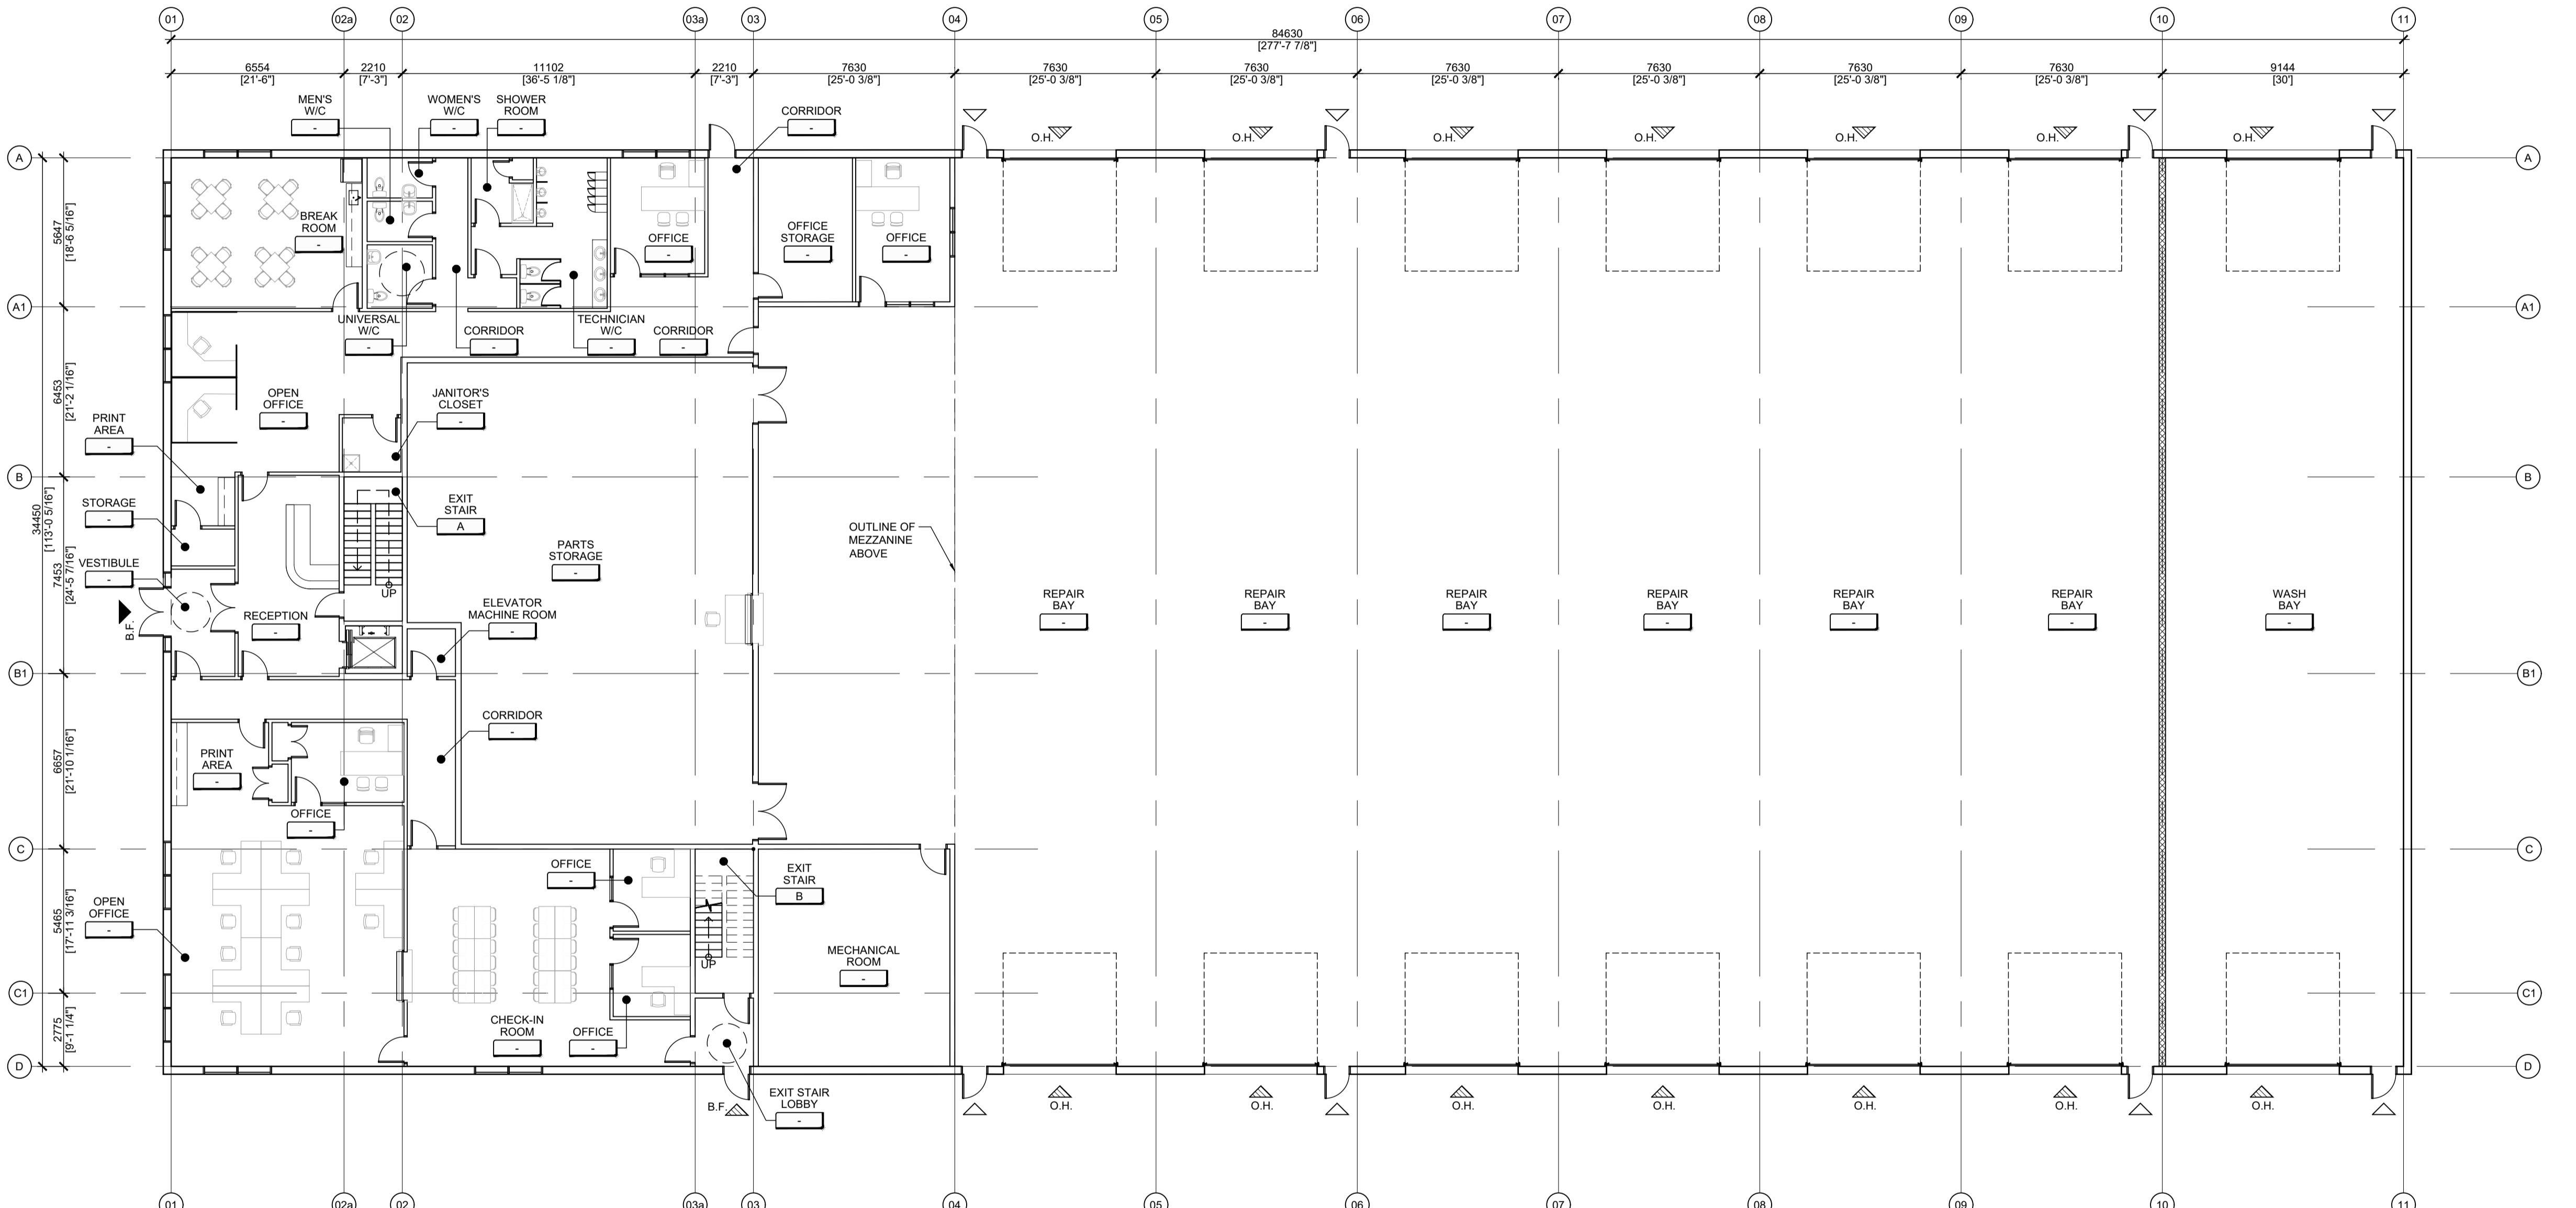

Revisions			
No.	By	Description	Date
06	W.P.	ISSUED FOR SITE PLAN CONTROL	27 AUG 2025
05	W.P.	ISSUED FOR CLIENT REVIEW	26 JUN 2025
04	T.D.	ISSUED FOR CLIENT REVIEW	26 JUN 2025
03	T.D.	ISSUED FOR CLIENT REVIEW	28 MAY 2025
02	T.D.	ISSUED FOR CLIENT REVIEW	21 MAR 2025
01	W.P.	ISSUED FOR CLIENT REVIEW	05 MAR 2025


Project  
**WO MW REALTY LIMITED  
OFFICE GROUP  
SITE PLAN APPLICATION  
NEW MILLER WASTE FACILITY**

3145 CONROY ROAD, OTTAWA, ON



Drawing  
**PROPOSED  
GROUND FLOOR PLAN**

Scale AS NOTED Stamp \_\_\_\_\_  
Drawn T.D. Checked W.P.  
Checked W.P.

CHRISTOPHER LEE DEIMLING  
LICENCE 6238

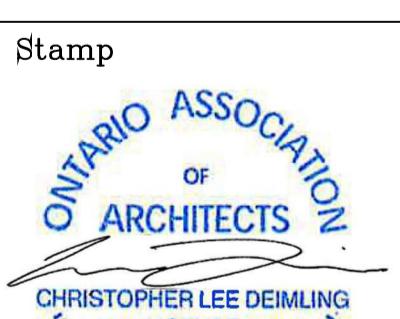

Project No. 24-151 Drawing No. \_\_\_\_\_  
Date DECEMBER, 2024

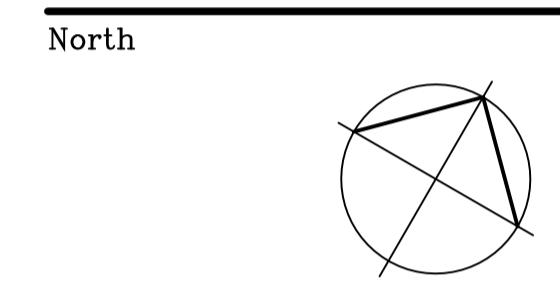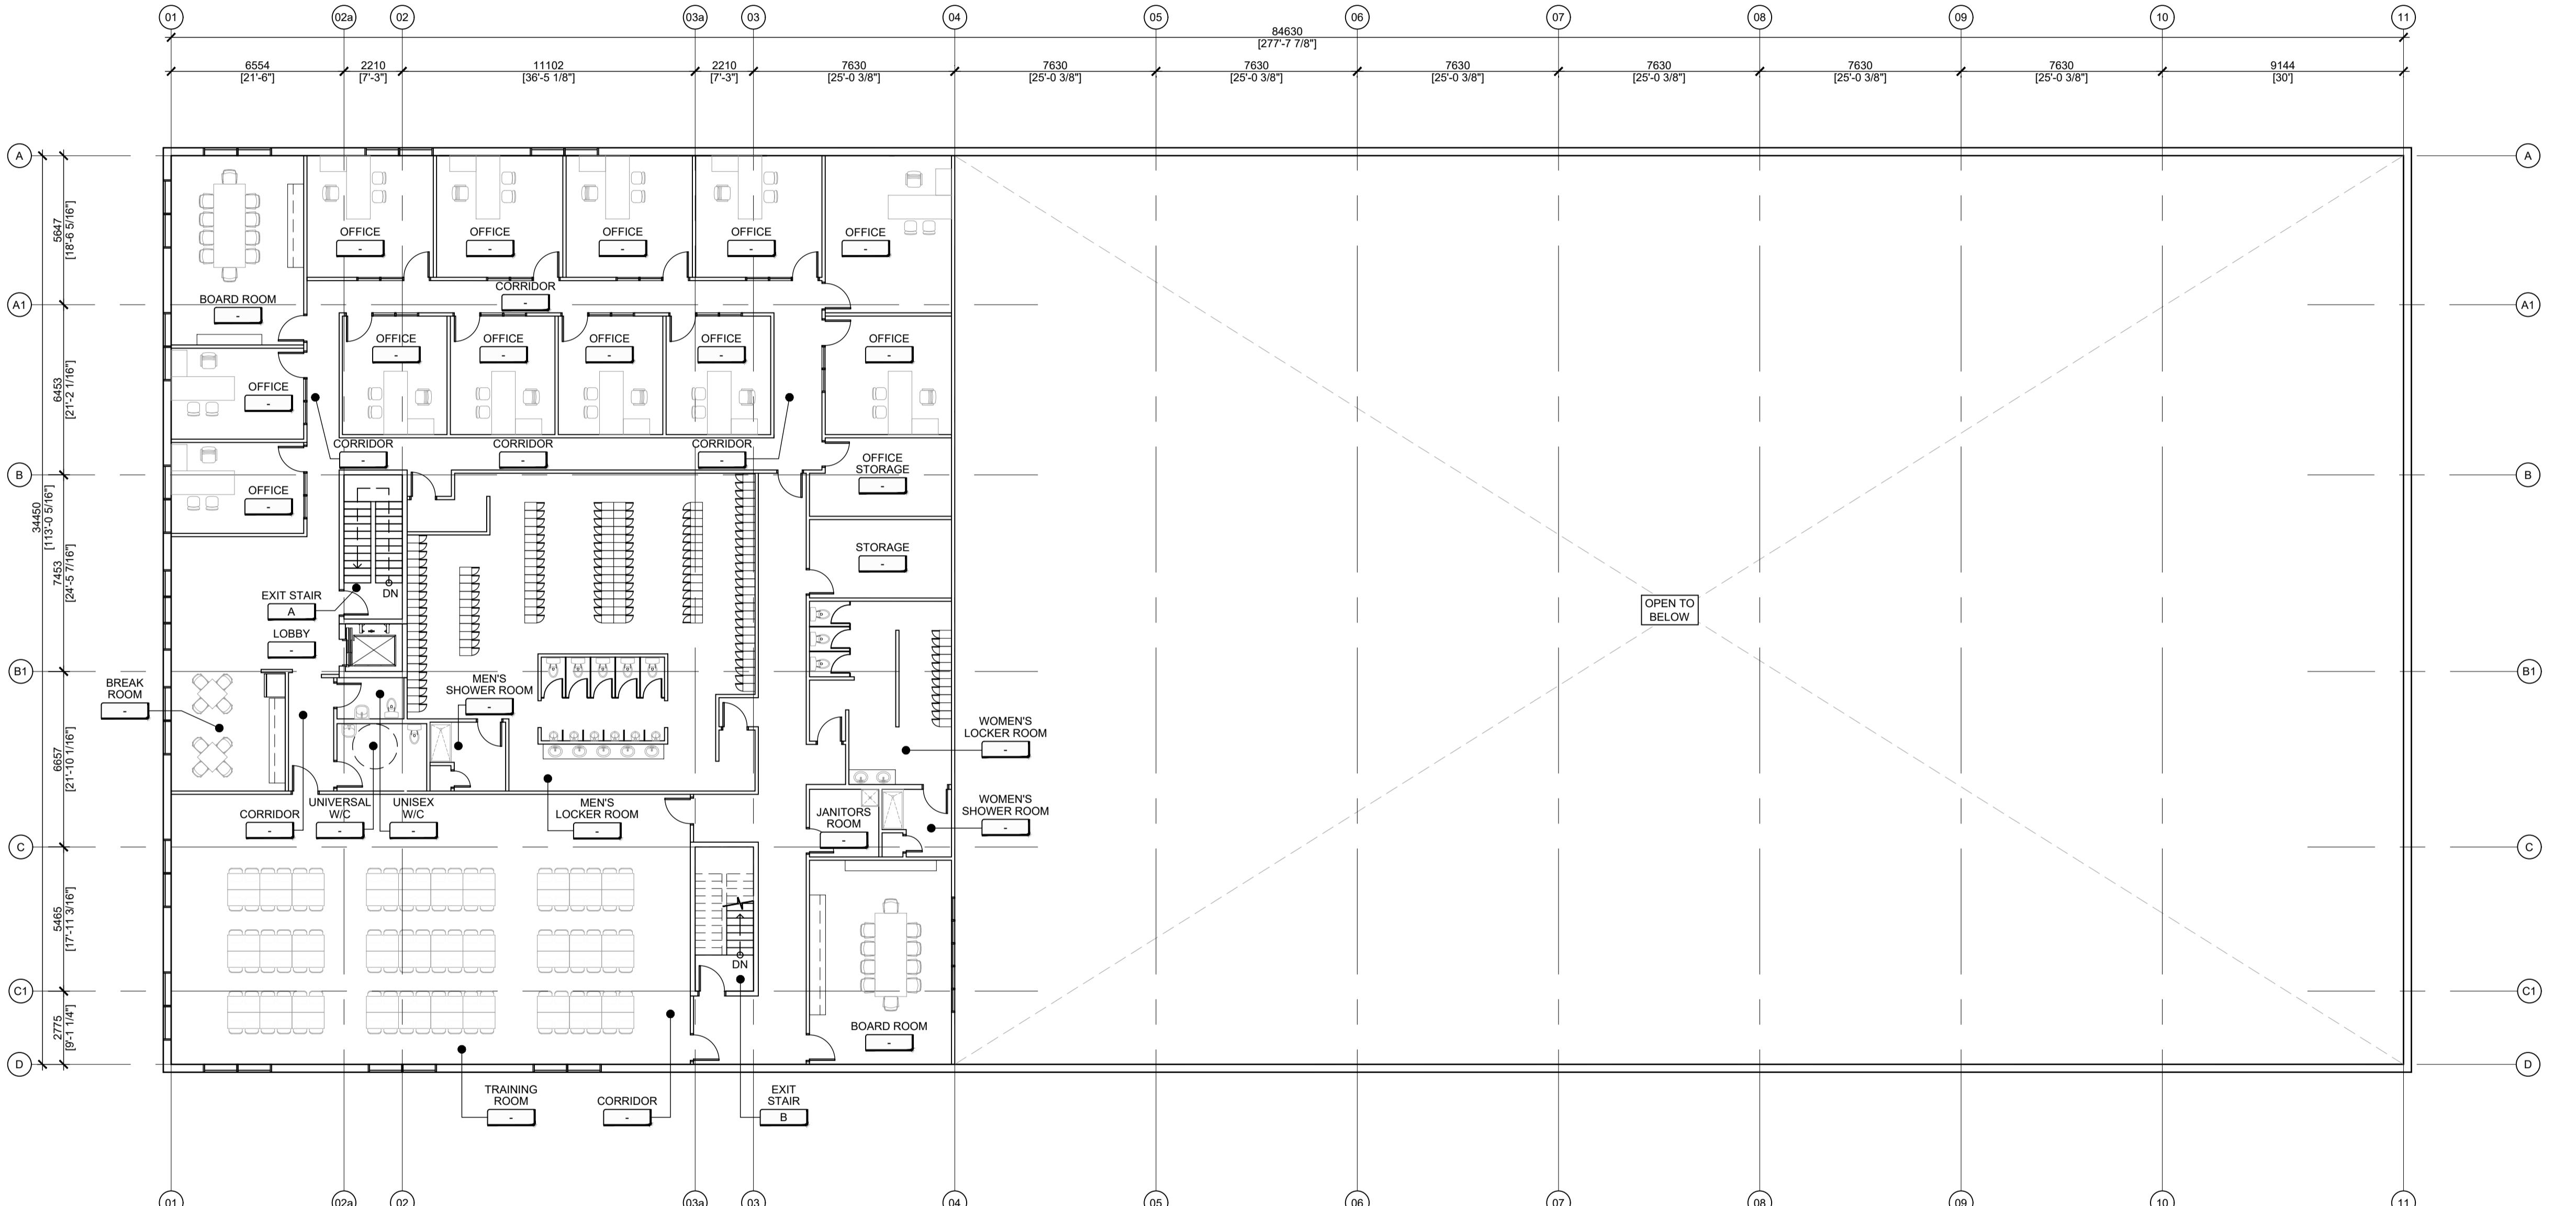


Revisions			
No.	By	Description	Date
05	W.P.	ISSUED FOR SITE PLAN CONTROL	27 AUG 2025
04	T.D.	ISSUED FOR CLIENT REVIEW	26 JUN 2025
03	T.D.	ISSUED FOR CLIENT REVIEW	28 MAY 2025
02	T.D.	ISSUED FOR CLIENT REVIEW	21 MAR 2025
01	W.P.	ISSUED FOR CLIENT REVIEW	05 MAR 2025


Project  
**WO MW REALTY LIMITED  
OFFICE GROUP  
SITE PLAN APPLICATION  
NEW MILLER WASTE FACILITY**

3145 CONROY ROAD, OTTAWA, ON

Drawing  
**PROPOSED  
SECOND FLOOR PLAN**

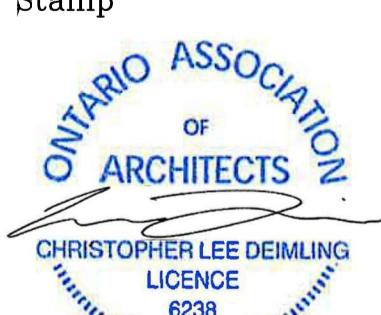Scale AS NOTED Stamp \_\_\_\_\_  
Drawn T.D. Checked W.P.  
Checked W.P.  


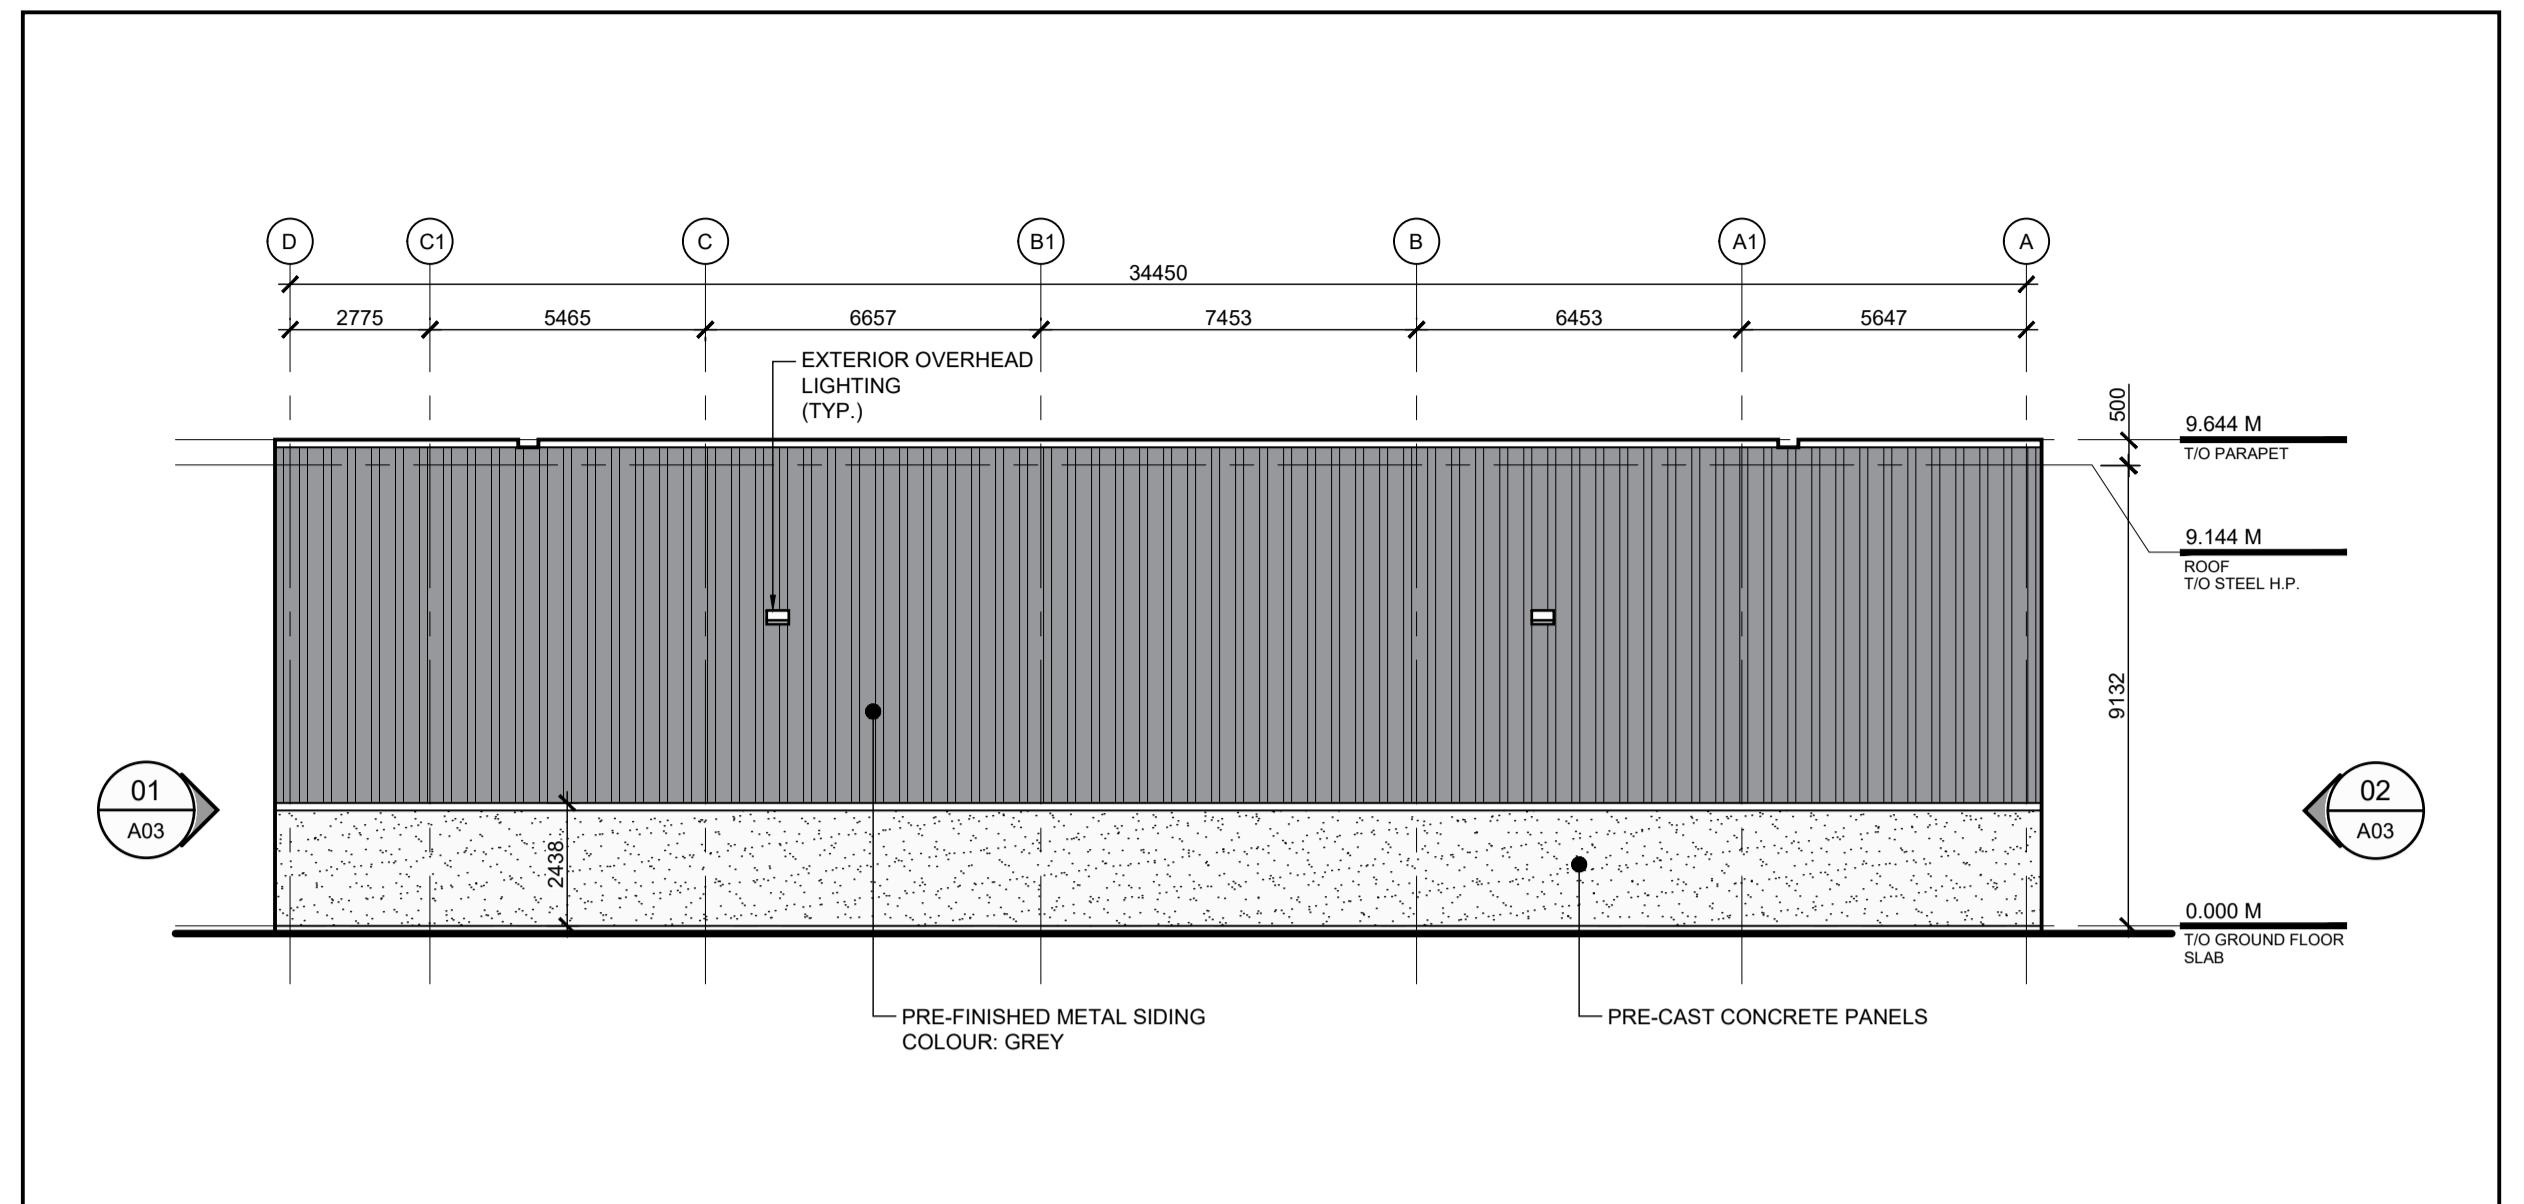
Project No. 24-151 Drawing No. \_\_\_\_\_  
Date DECEMBER, 2024

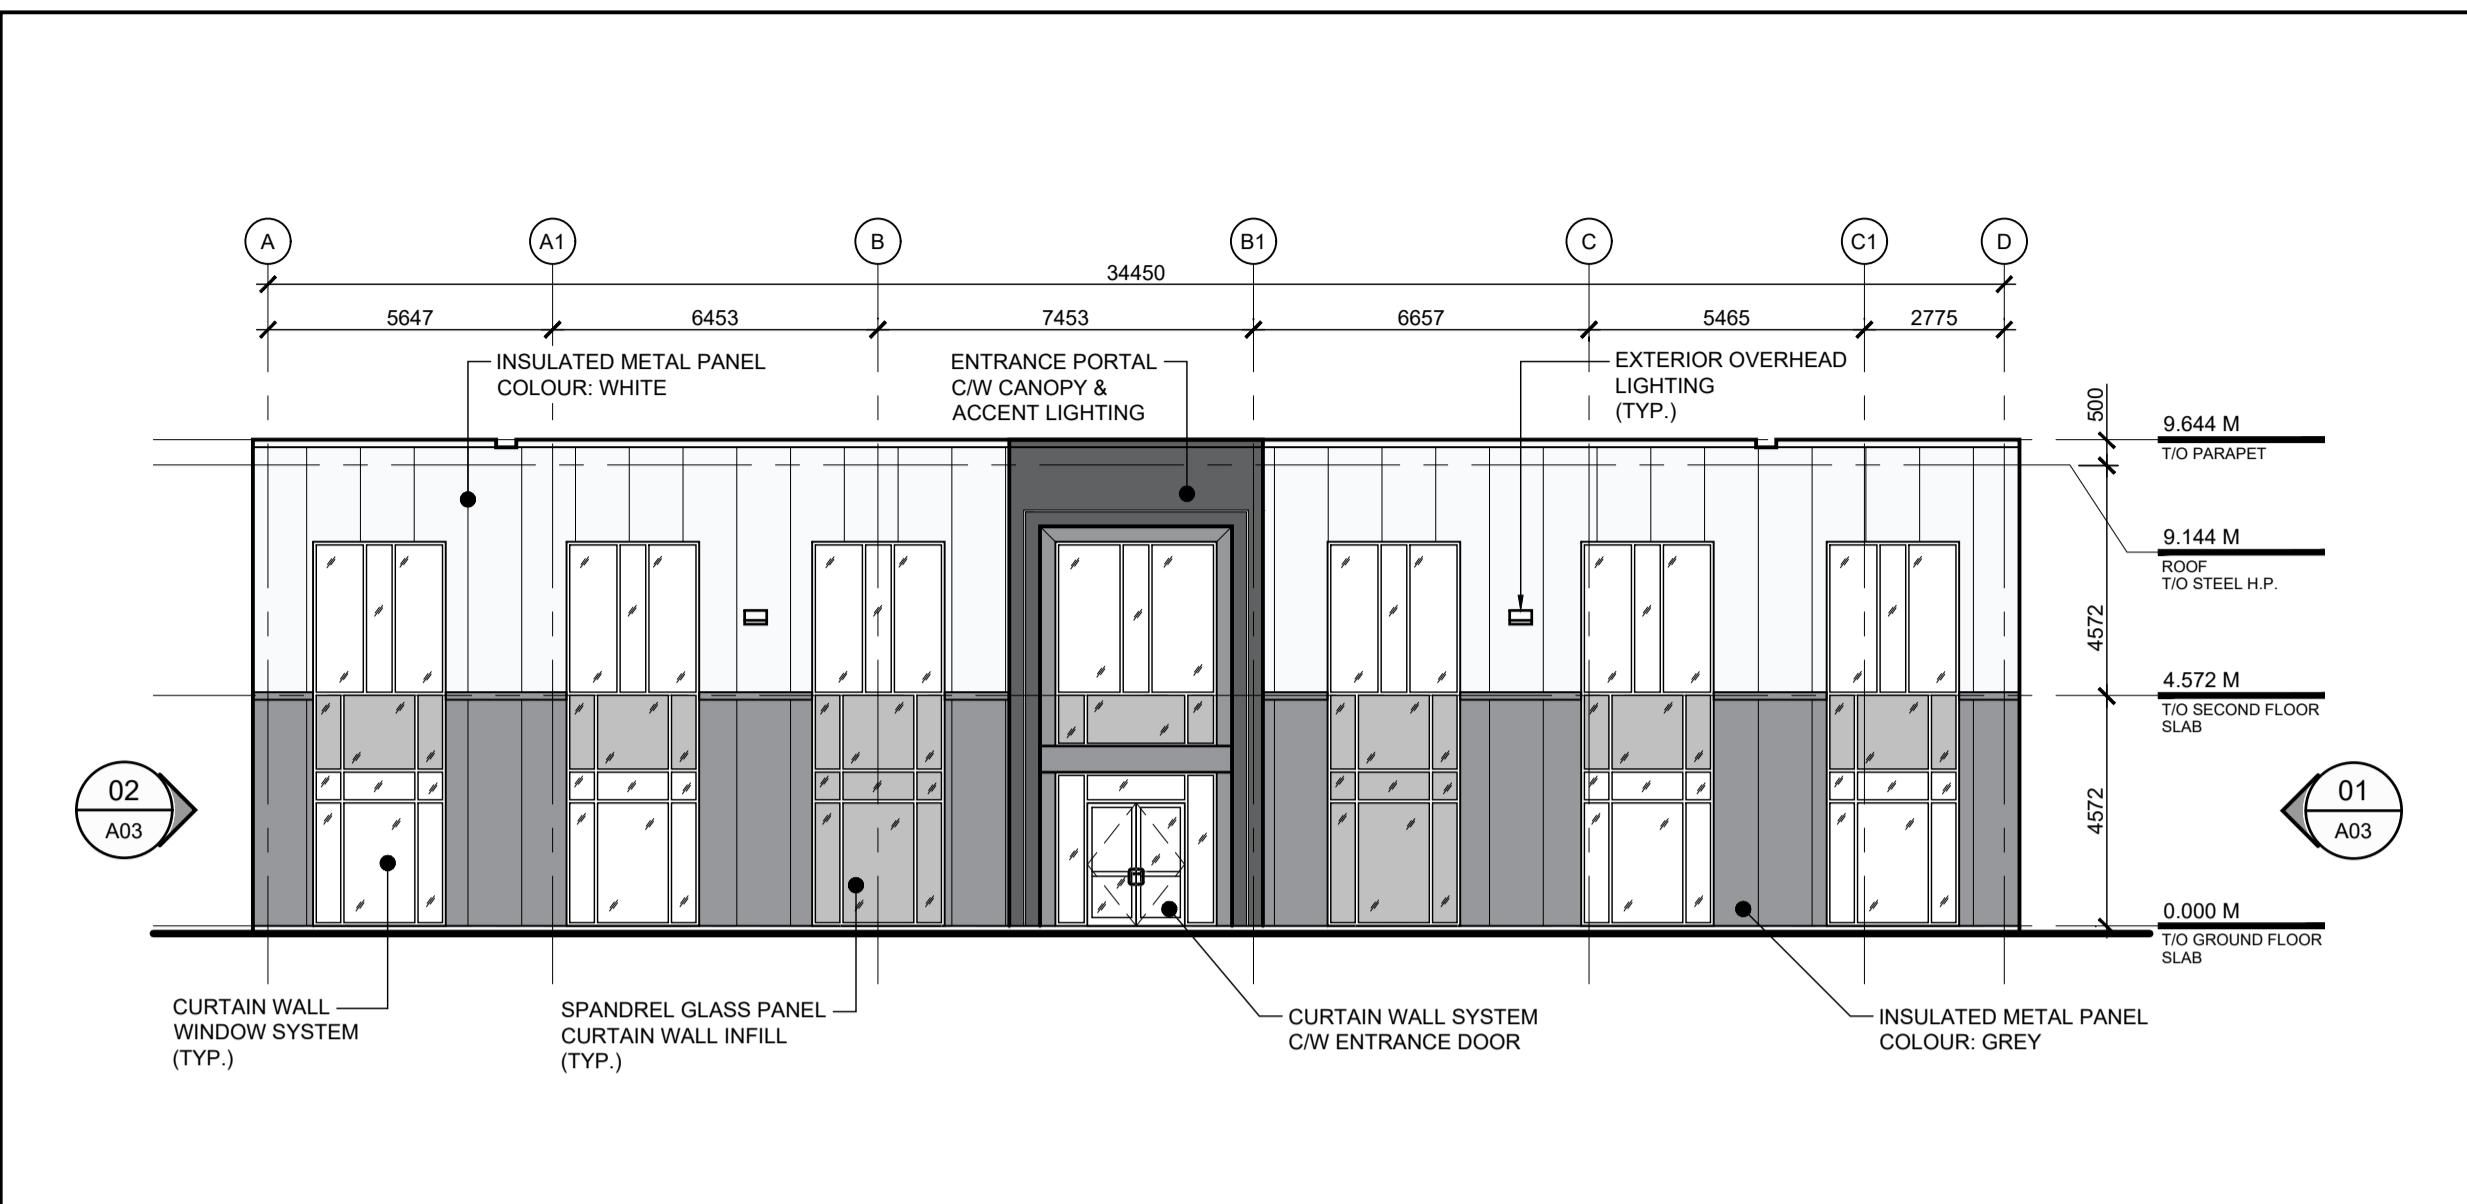

04 EAST ELEVATION

A03

SCALE: 1:150




03 WEST ELEVATION

A03

SCALE: 1:150


North

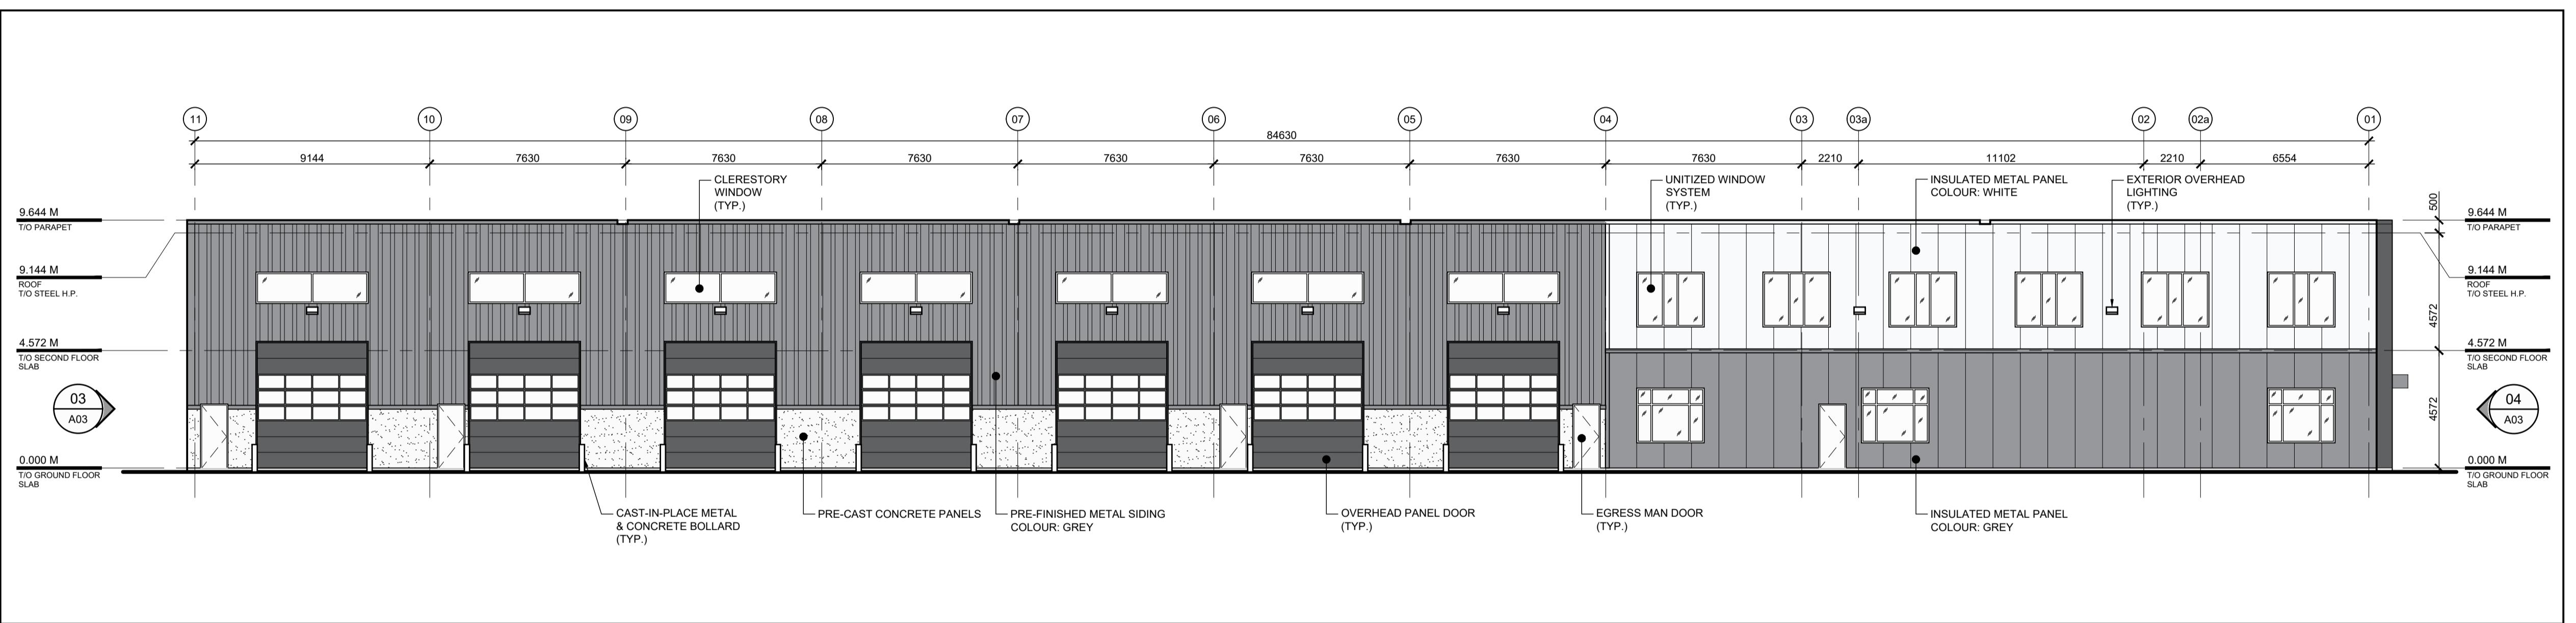

02 NORTH ELEVATION

A03

SCALE: 1:150

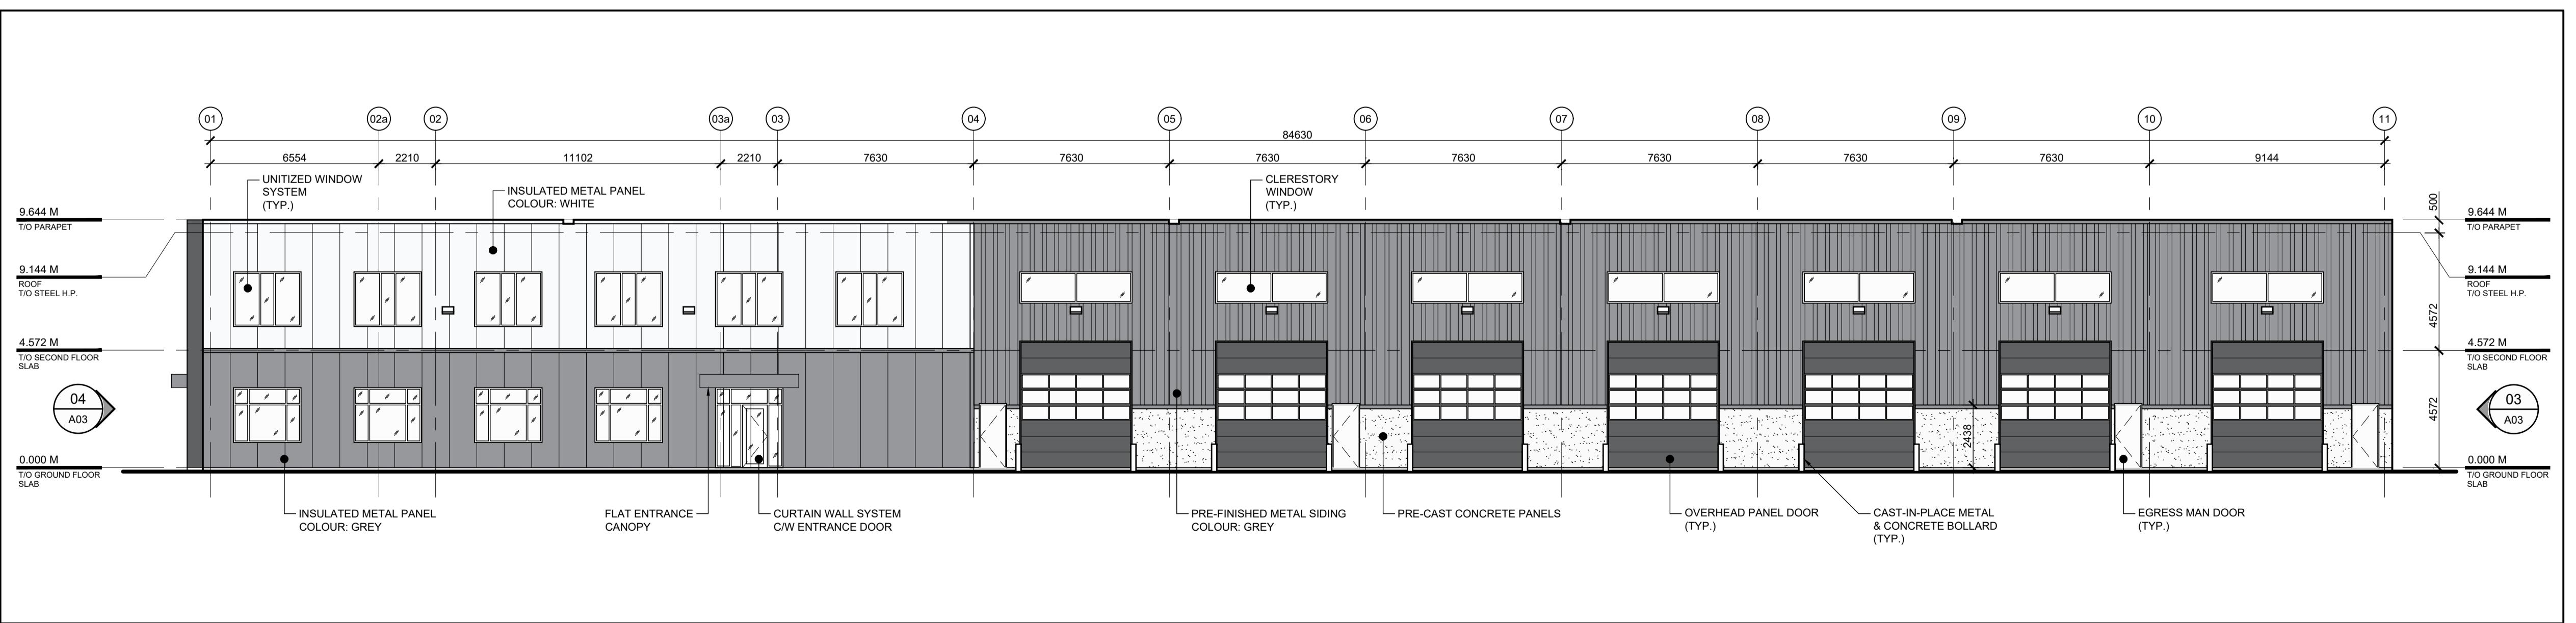

01 SOUTH ELEVATION

A03

SCALE: 1:150

Revisions			
No.	By	Description	Date
03	W.P.	ISSUED FOR SITE PLAN CONTROL	27 AUG 2025
02	A.P.	ISSUED FOR CLIENT REVIEW	15 AUG 2025
01	W.P.	ISSUED FOR CLIENT REVIEW	24 JUL 2025

Project

WO MW REALTY LIMITED  
OFFICE GROUP  
SITE PLAN APPLICATION  
NEW MILLER WASTE FACILITY

3145 CONROY ROAD, OTTAWA, ON

Drawing  
PROPOSED  
EXTERIOR ELEVATIONS

Scale AS NOTED Stamp  
Drawn J.M.  
Checked W.P.  
Christopher Lee Deimling  
LICENCE 6238  
ONTARIO ASSOCIATION  
of  
ARCHITECTS

Project No. 24-151 Drawing No.  
Date DECEMBER, 2024  
A03