

No.	By	Description	Date
02	A.P.	ISSUED FOR CLIENT REVIEW	15 AUG 2025
01	W.P.	ISSUED FOR CLIENT REVIEW	24 JUL 2025

WO MW REALTY LIMITED
OFFICE GROUP
SITE PLAN APPLICATION
NEW MILLER WASTE FACILITY

3145 CONROY ROAD, OTTAWA, ON

Drawing
PROPOSED
EXTERIOR ELEVATIONS

Scale	Stamp
AS NOTED	

Drawn
J.M.


Checked
W.P.

Project No.
24-151


Date
DECEMBER, 2024

Drawing No.


A03

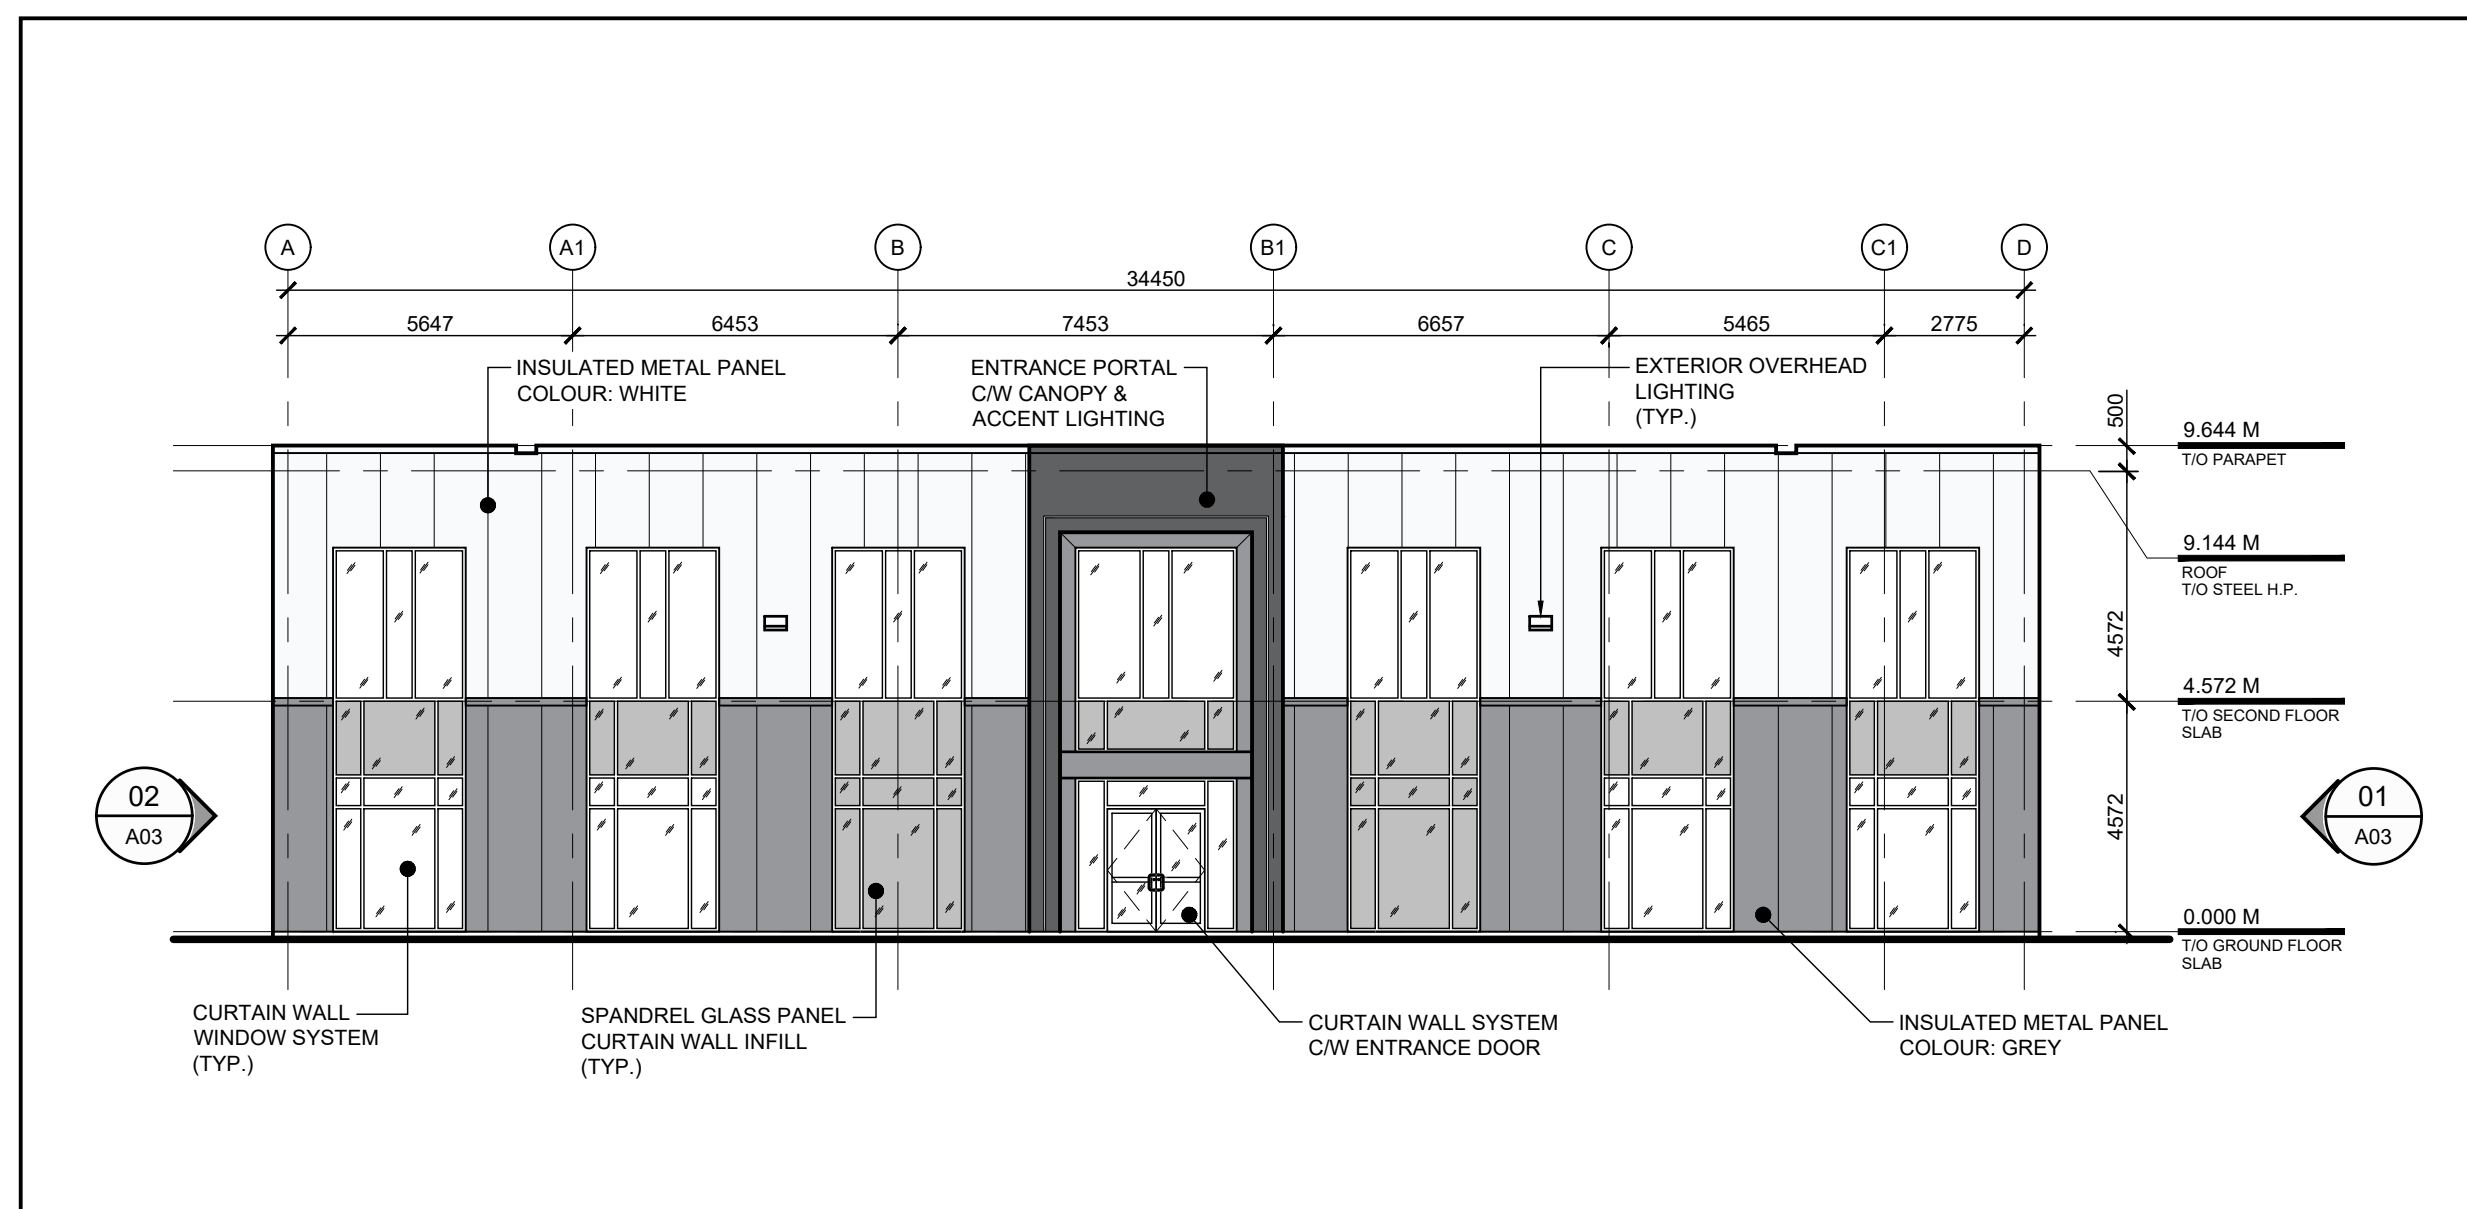


04 EAST ELEVATION
A03 SCALE: 1:150

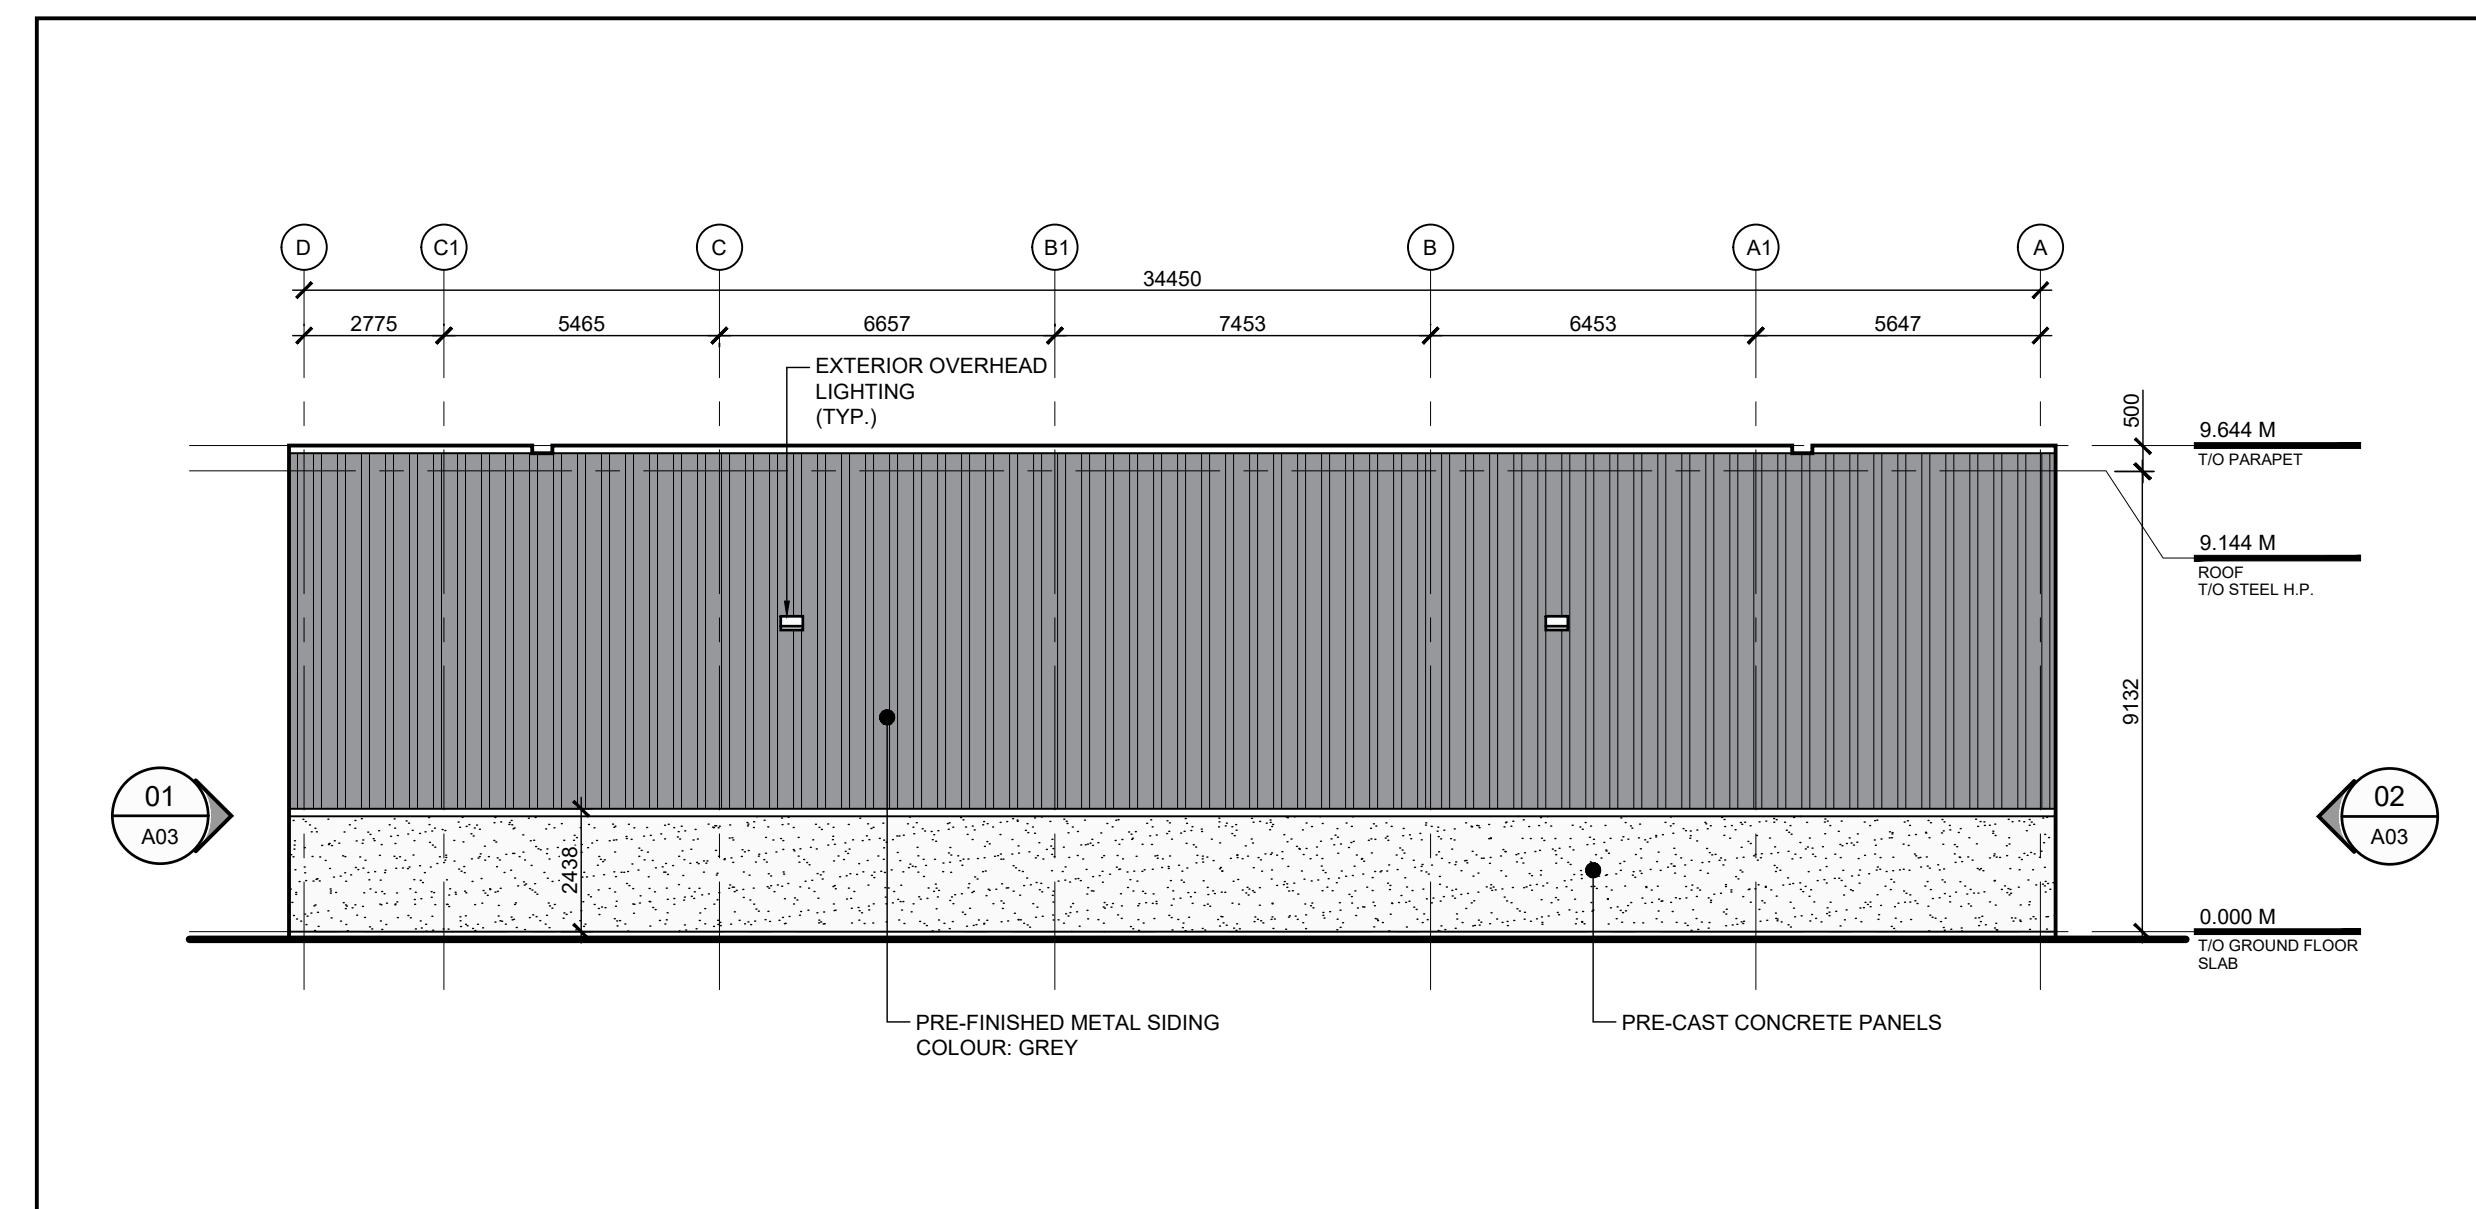

03 WEST ELEVATION
A03 SCALE: 1:150

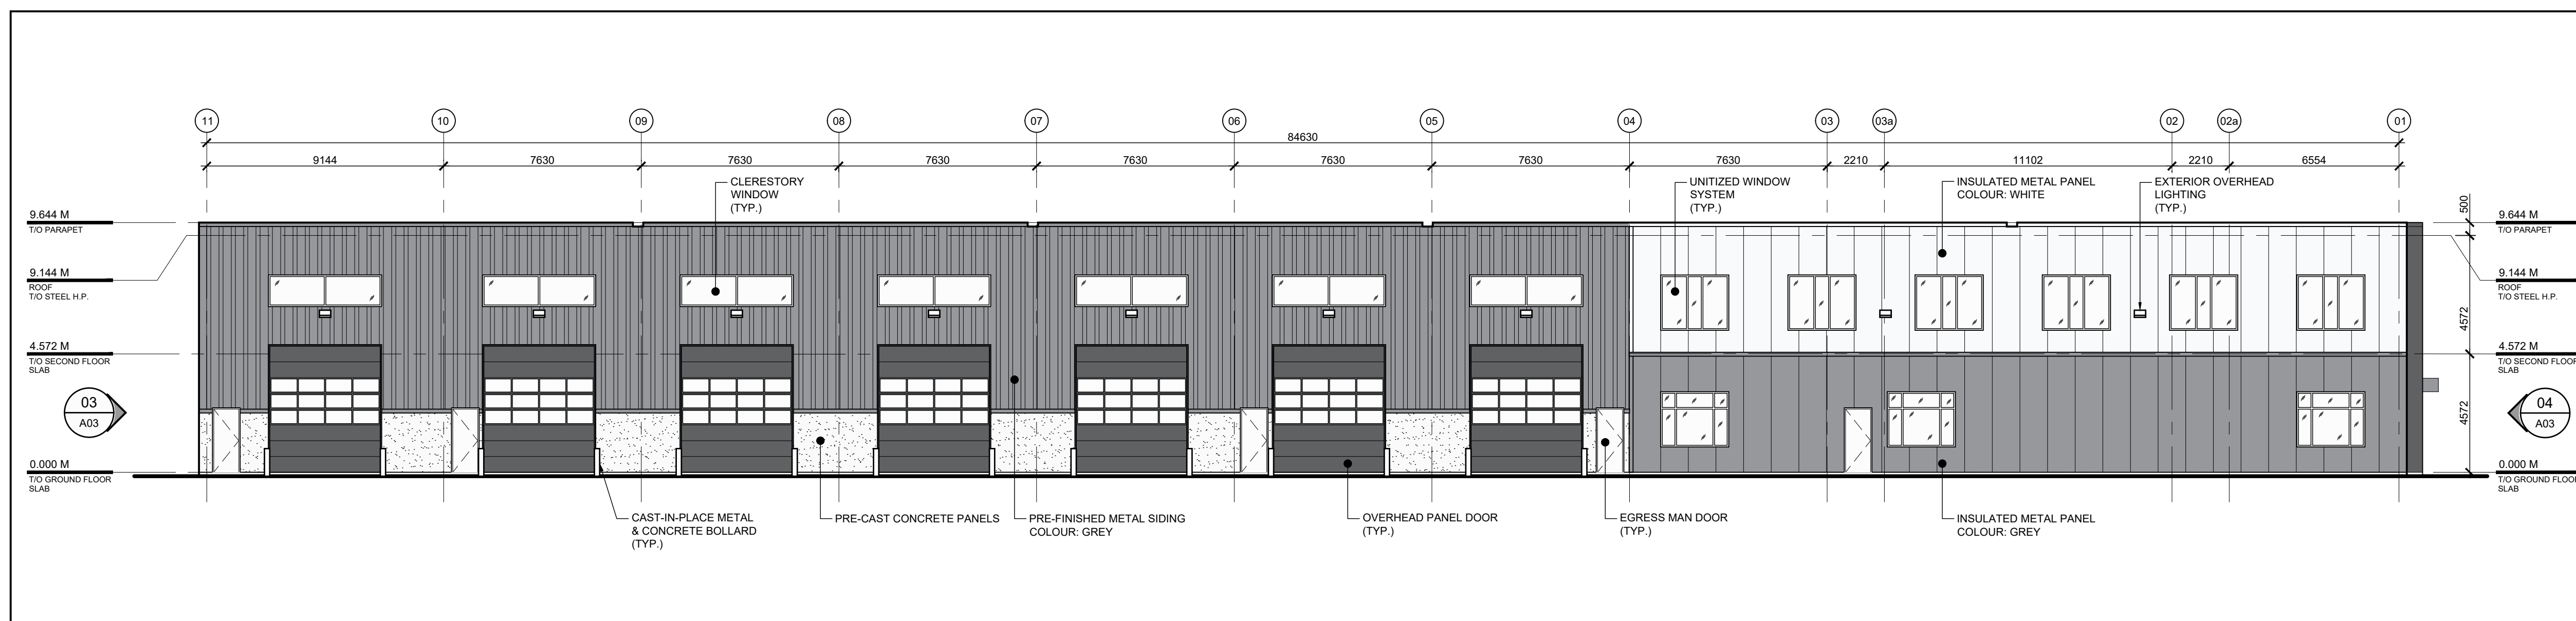

02 NORTH ELEVATION
A03 SCALE: 1:150

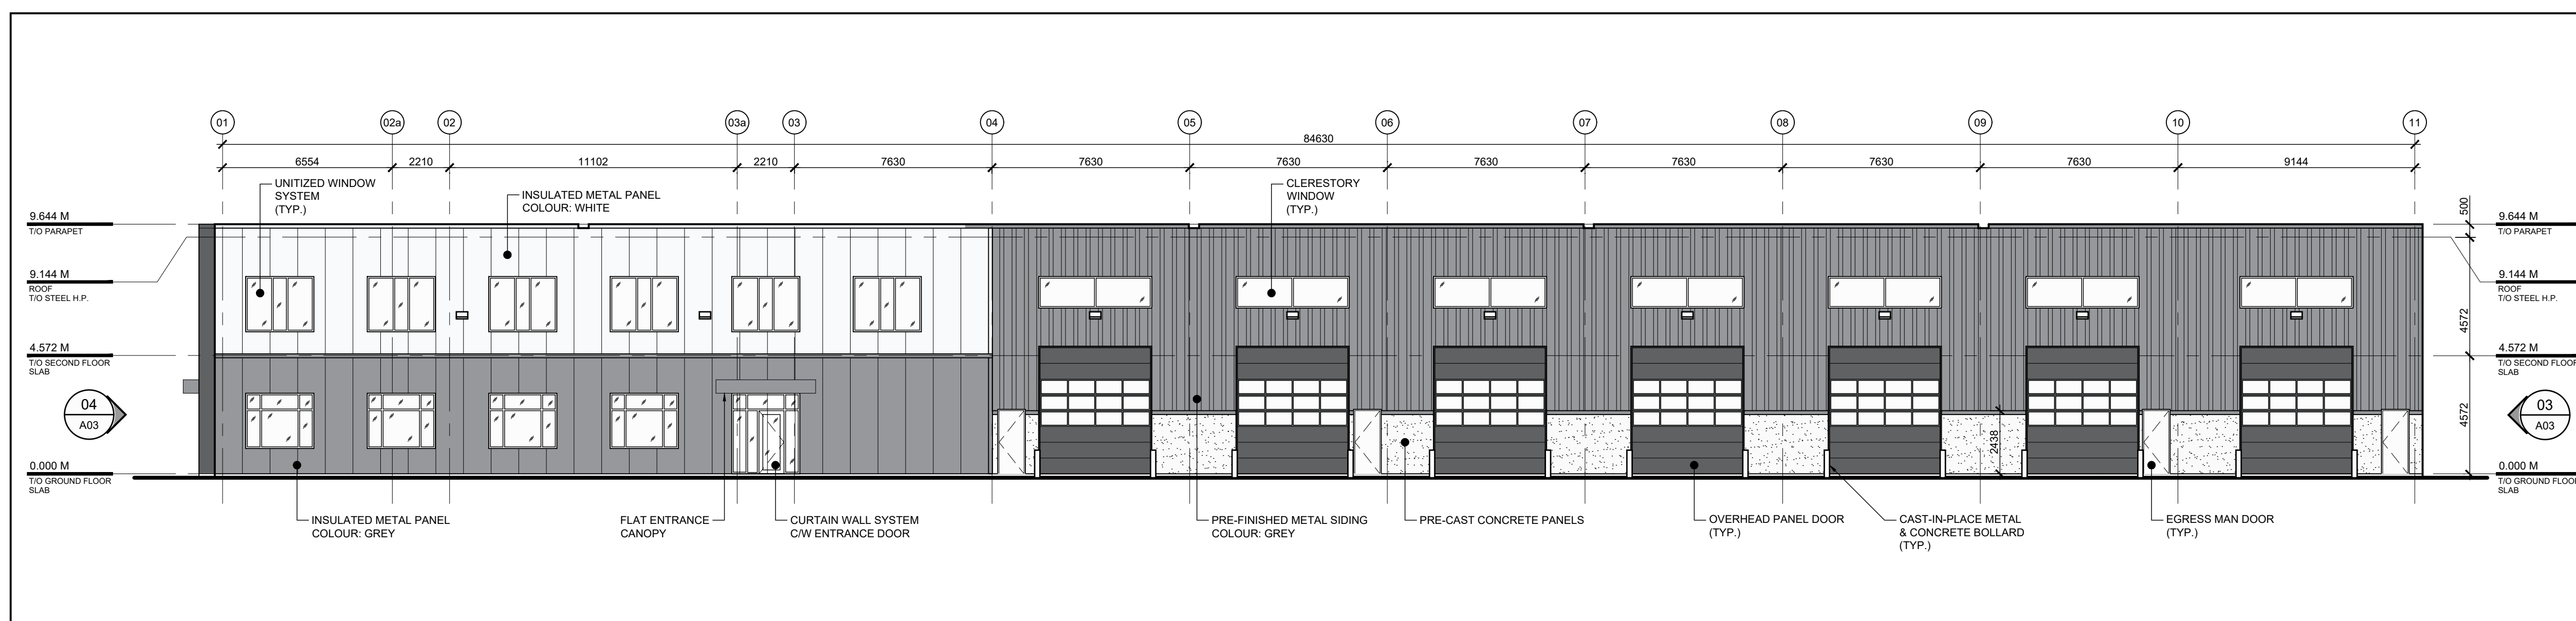

01 SOUTH ELEVATION
A03 SCALE: 1:150