


PHASE 2.1 PARKING COUNT

PARKING COUNTS

EXISTING PARKING	
Interior Parking (Ph1 (31) + Ph2 (169))	200 Spaces
Exterior Parking	251 Spaces
NEW PARKING	
Exterior Parking	64 Spaces
Total Parking	515 Spaces

LEGEND

- EXISTING SANITARY
- NEW SANITARY
- EXISTING STORM
- NEW STORM
- EXISTING ELECTRICAL
- NEW ELECTRICAL
- EXISTING WATER
- NEW WATER
- EXISTING GAS

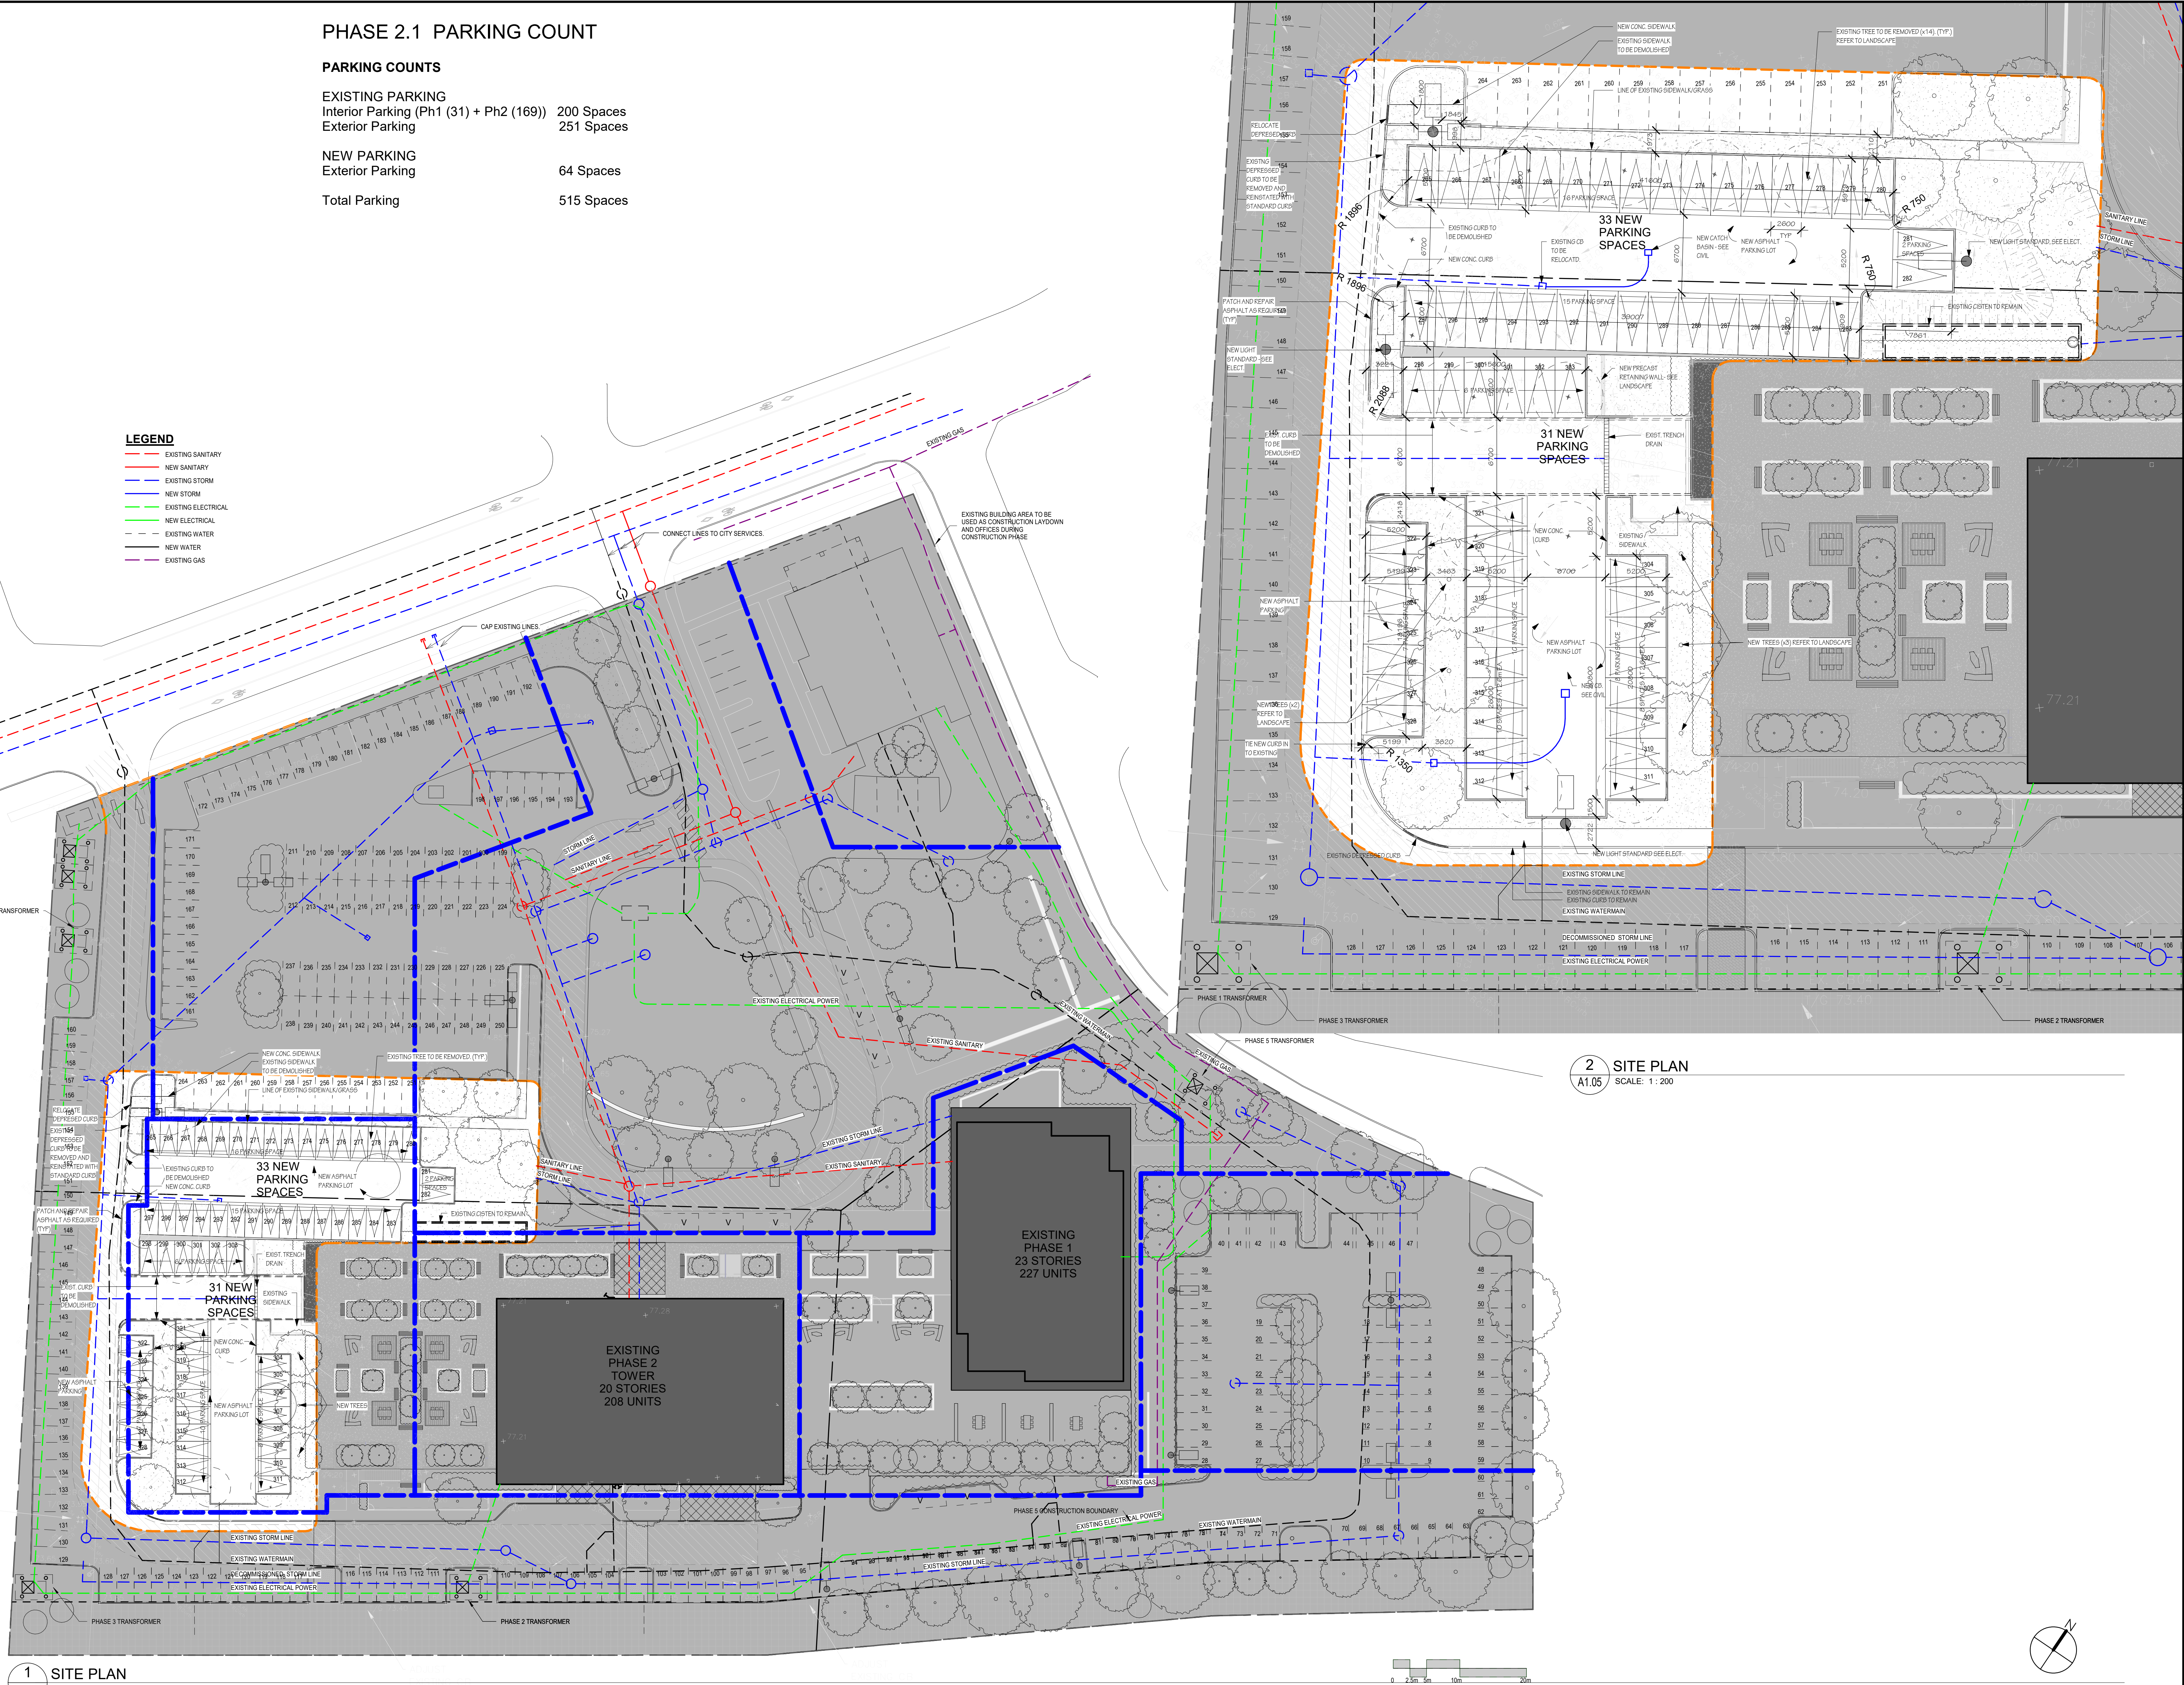

1 SITE PLAN
A1.05 SCALE: 1:350

2 SITE PLAN
A1.05 SCALE: 1:200

B 25.08.20 Issued for SPRA	
A 25.08.05 Issued for 75% review	
No.	Revision
It is the responsibility of the appropriate contractor to check and verify all dimensions on site and report all errors and/or omissions to the engineer.	
All contractors must comply with all	
Do not scale drawings.	
This drawing may not be used for construction until signed.	
Copyright reserved.	