

LEGEND:

ALF-X	GLAZED ALUMINUM FRAME, SEE A802 AND SPECIFICATIONS
DF	DRINKING FOUNTAIN, COORDINATE WITH MECHANICAL
DT	DOUBLE TIER
DW	DISHWASHER (NIC)
EWS	EYE WASH STATION, COORDINATE WITH MECHANICAL
F	FRIDGE (NIC)
FD	FLOOR DRAIN, PROVIDE POSITIVE SLOPE, SEE MECHANICAL
FEC	FIRE EXTINGUISHER CABINET (RECESSED), 1085 AFF TO CONTROL, COORDINATE WITH MECHANICAL
FEW	FIRE EXTINGUISHER WALL MOUNTED, 1085 AFF TO CONTROL, COORDINATE WITH MECHANICAL
GMS-X	GLAZED METAL SCREEN, SEE A802 AND SPECIFICATIONS
W D	WASHER DRYER (NIC)
WO	WALL OVEN (NIC)
	MILLWORK UNITS
PX	DENOTES PARTITION TYPE REFER TO A005
PX	DENOTES FLOOR CONSTRUCTION REFER TO A005
	BRACING, REFER TO STRUCTURAL


no.	revision	date

N45 ARCHITECTURE INC.
71 Bank Street, 7th Floor - Ottawa, Ontario, K1P 5N2
tel. 613.224.0095 fax 613.224.9811


L'ENTREPRENEUR EST TENU DE VÉRIFIER TOUTES LES DIMENSIONS DE CE DESSIN. TOUTE ERREUR OU OMISSION DOIT ÊTRE SIGNALÉE AVANT DE PROCÉDER AU TRAVAIL. AUCUNE DIMENSION NE DOIT ÊTRE MESURÉE DIRECTEMENT SUR CE DESSIN.
DO NOT SCALE DRAWINGS. REFER ANY DIMENSIONAL ERRORS AND/OR POSSIBLE TRADE INTERFERENCE/CONFLICT TO THE ARCHITECT FOR CLARIFICATION PRIOR TO COMMENCEMENT OF THE WORK. CONDITIONS OF THE CONTRACT APPLY.


project
FERNBANK CATHOLIC HIGH SCHOOL

5431 FERNBANK ROAD
OTTAWA, ONTARIO
K2S 0T7

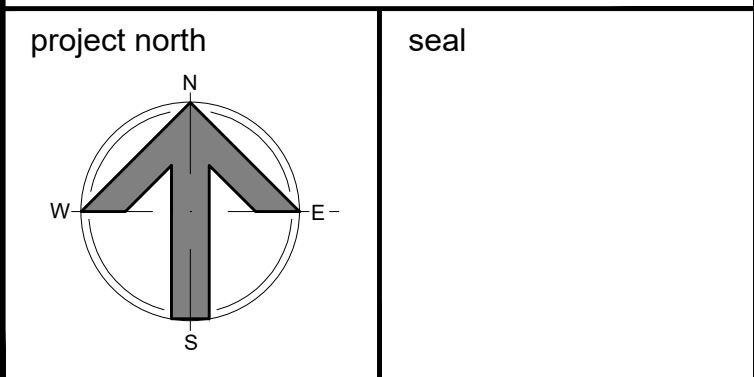

drawing title GROUND FLOOR PLAN PARTIAL PLAN	
scale 1:100	drawn by -
date SEPT 2025	checked by VP
project number 24-835	drawing number A101
CONTRACTOR TO VERIFY ALL DIMENSIONS AND NOTIFY THE ARCHITECT OF ANY DISCREPANCIES BEFORE WORK COMMENCES. DO NOT SCALE DRAWINGS.	
revision	

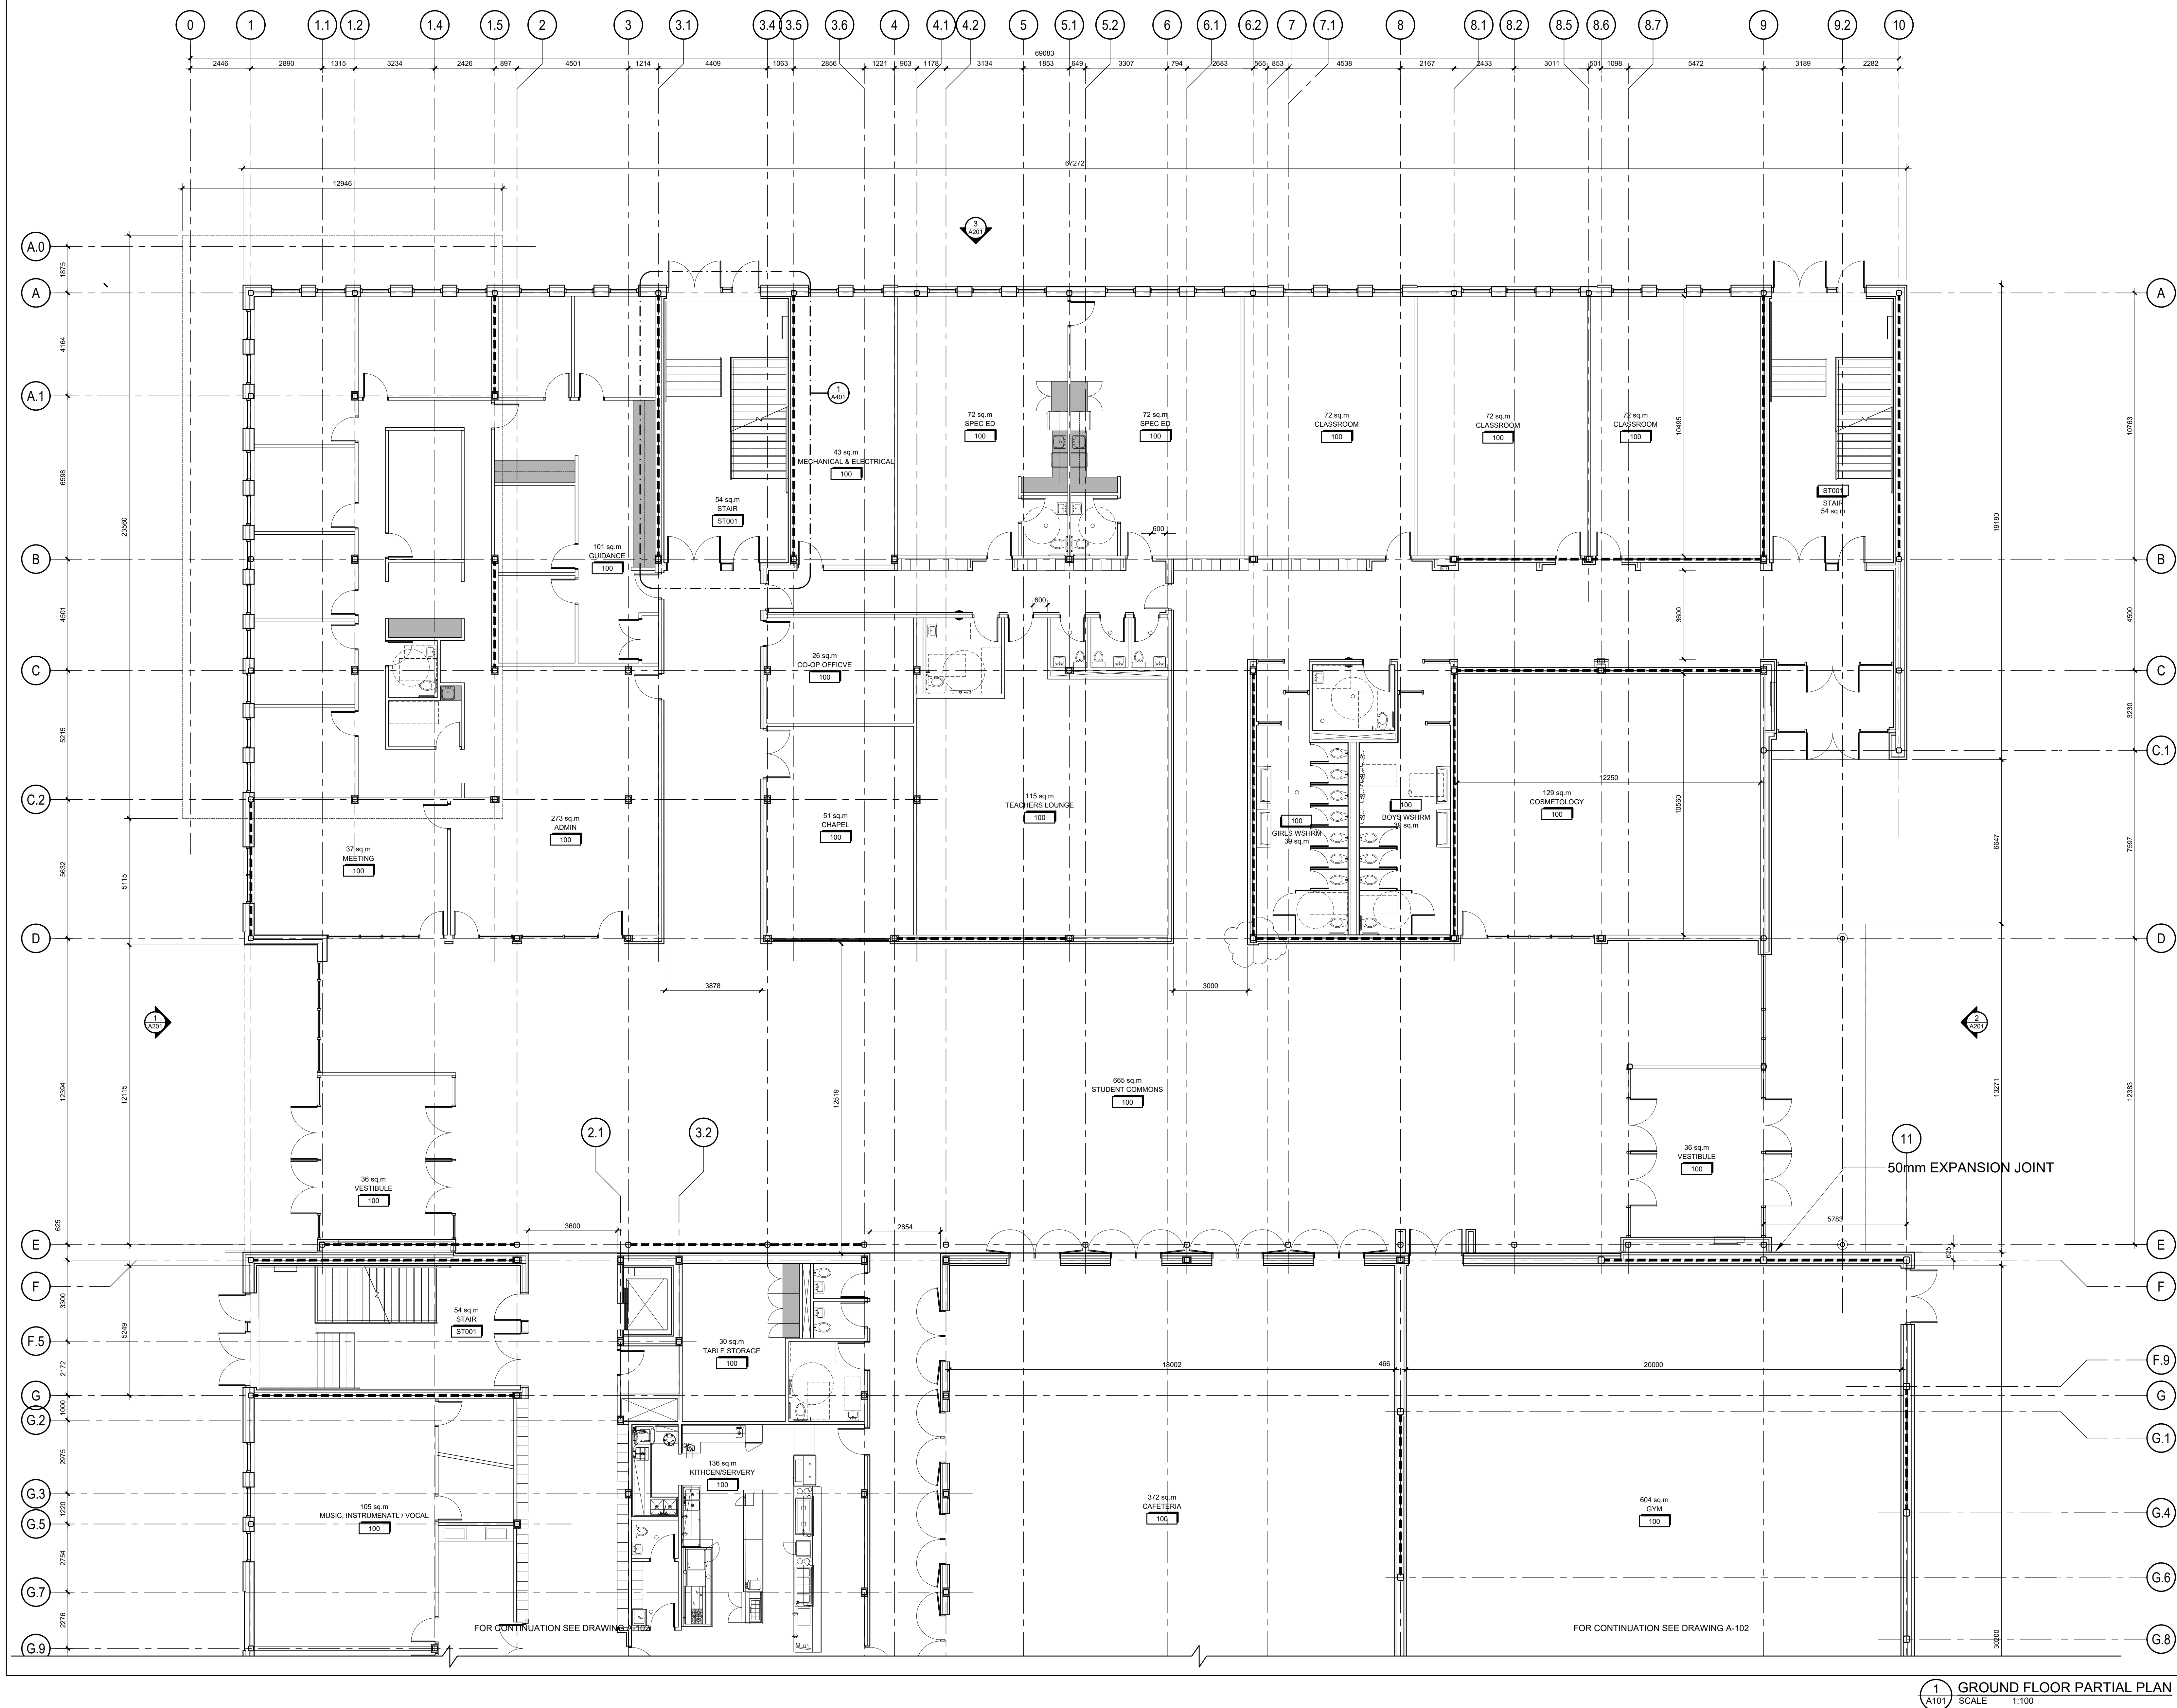

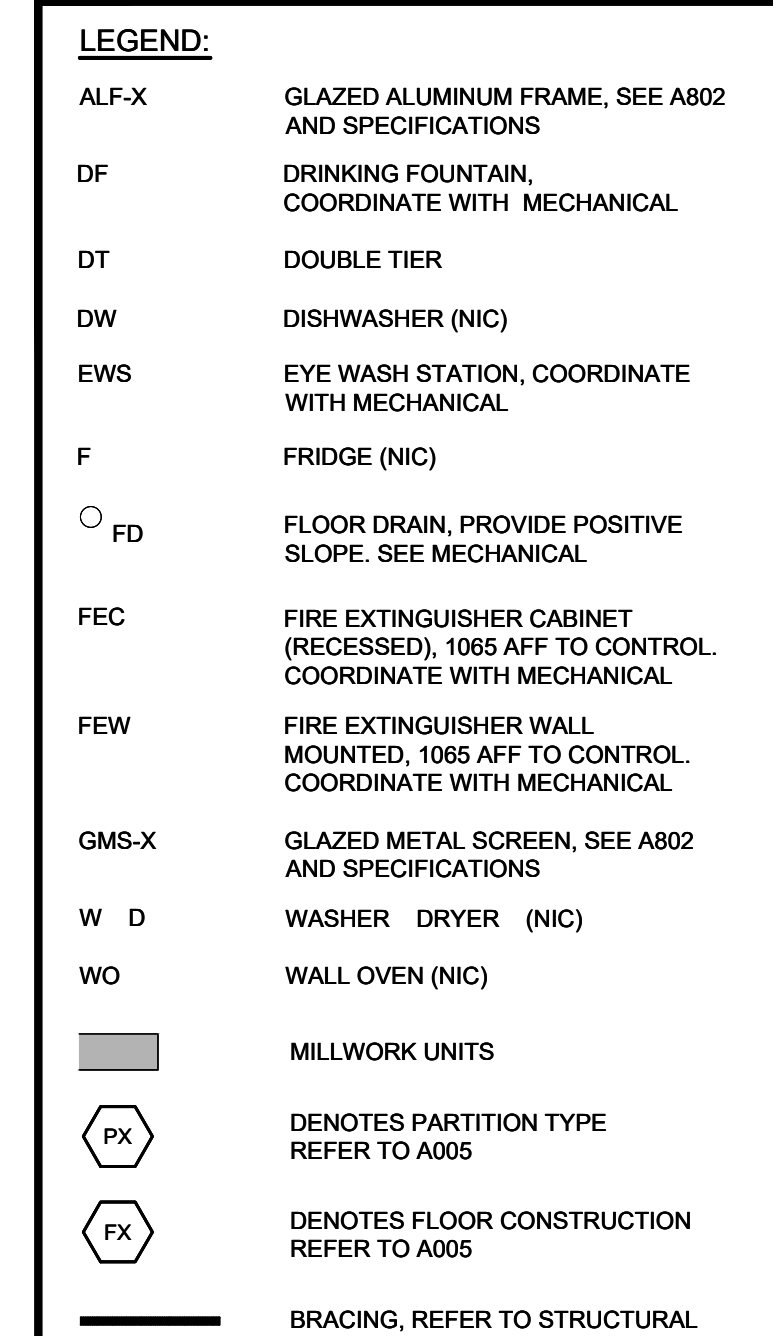


N45 ARCHITECTURE INC.
71 Bank Street, 7th Floor - Ottawa, Ontario, K1P 5N2
tel. 613.224.0095 fax 613.224.9811

L'ENTREPRENEUR EST TENU DE VÉRIFIER TOUTES LES DIMENSIONS DE CE DESSIN. TOUTE ERREUR OU OMISSION DOIT ÊTRE SIGNALÉE AVANT DE PROCÉDER AU TRAVAIL. AUCUNE DIMENSION NE DOIT ÊTRE MESURÉE DIRECTEMENT SUR CE DESSIN.

DO NOT SCALE DRAWINGS. REFER ANY DIMENSIONAL ERRORS AND/OR POSSIBLE TRADE INTERFERENCE/CONFLICT TO THE ARCHITECT FOR CLARIFICATION PRIOR TO COMMENCEMENT OF THE WORK. CONDITIONS OF THE CONTRACT APPLY.

5431 FERNBANK ROAD
OTTAWA, ONTARIO
K2S 0T7

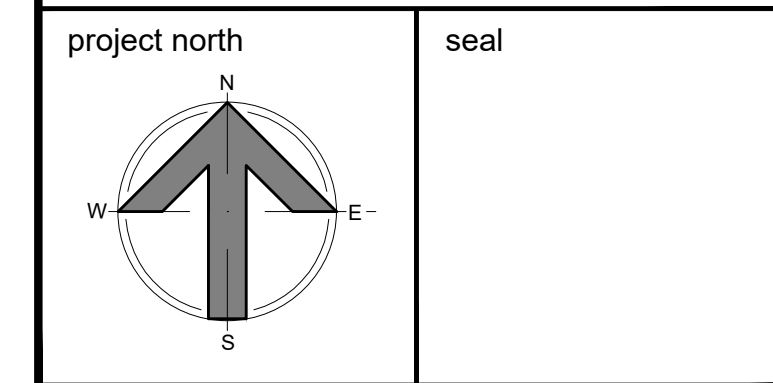

drawing title	
GROUND FLOOR PLAN PARTIAL PLAN	
scale 1:100	drawn by -
date SEPT 2025	checked by VP
project number 24-835	drawing number A102
CONTRACTOR TO VERIFY ALL DIMENSIONS AND NOTIFY THE ARCHITECT OF ANY DISCREPANCIES BEFORE WORK COMMENCES. DO NOT SCALE DRAWINGS.	
revision	

LEGEND:

ALF-X	GLAZED ALUMINUM FRAME, SEE A802 AND SPECIFICATIONS
DF	DRINKING FOUNTAIN, COORDINATE WITH MECHANICAL
DT	DOUBLE TIER
DW	DISHWASHER (NIC)
EWS	EYE WASH STATION, COORDINATE WITH MECHANICAL
F	FRIDGE (NIC)
FD	FLOOR DRAIN, PROVIDE POSITIVE SLOPE, SEE MECHANICAL
FEC	FIRE EXTINGUISHER CABINET (RECESSED), 1085 AFF TO CONTROL, COORDINATE WITH MECHANICAL
FEW	FIRE EXTINGUISHER WALL MOUNTED, 1085 AFF TO CONTROL, COORDINATE WITH MECHANICAL
GMS-X	GLAZED METAL SCREEN, SEE A802 AND SPECIFICATIONS
W D	WASHER DRYER (NIC)
WO	WALL OVEN (NIC)
	MILLWORK UNITS
PX	DENOTES PARTITION TYPE REFER TO A005
PX	DENOTES FLOOR CONSTRUCTION REFER TO A005
	BRACING, REFER TO STRUCTURAL


no.	revision	date

N45 ARCHITECTURE INC.
71 Bank Street, 7th Floor - Ottawa, Ontario, K1P 5N2
tel. 613.224.0095 fax 613.224.9811


L'ENTREPRENEUR EST TENU DE VÉRIFIER TOUTES LES DIMENSIONS DE CE DESSIN. TOUTE ERREUR OU OMISSION DOIT ÊTRE SIGNALÉE AVANT DE PROCÉDER AU TRAVAIL. AUCUNE DIMENSION NE DOIT ÊTRE MESURÉE DIRECTEMENT SUR CE DESSIN.
DO NOT SCALE DRAWINGS. REFER ANY DIMENSIONAL ERRORS AND/OR POSSIBLE TRADE INTERFERENCE/CONFLICT TO THE ARCHITECT FOR CLARIFICATION PRIOR TO COMMENCEMENT OF THE WORK. CONDITIONS OF THE CONTRACT APPLY.


project
FERNBANK CATHOLIC HIGH SCHOOL

5431 FERNBANK ROAD
OTTAWA, ONTARIO
K2S 0T7

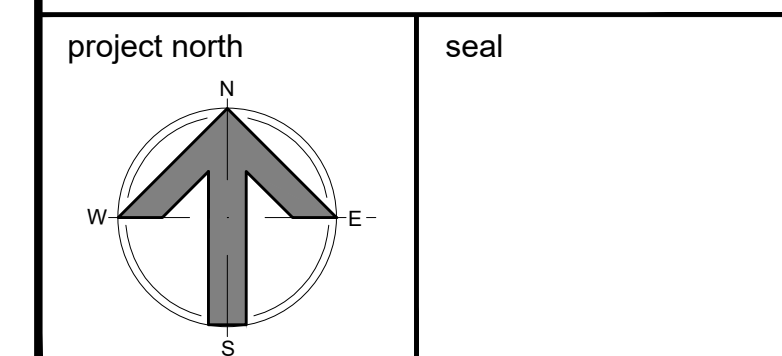

drawing title SECOND FLOOR PLAN PARTIAL PLAN	
scale 1:100	drawn by -
date SEPT 2025	checked by VP
project number 24-835	drawing number A103
CONTRACTOR TO VERIFY ALL DIMENSIONS AND NOTIFY THE ARCHITECT OF ANY DISCREPANCIES BEFORE WORK COMMENCES. DO NOT SCALE DRAWINGS.	
revision	

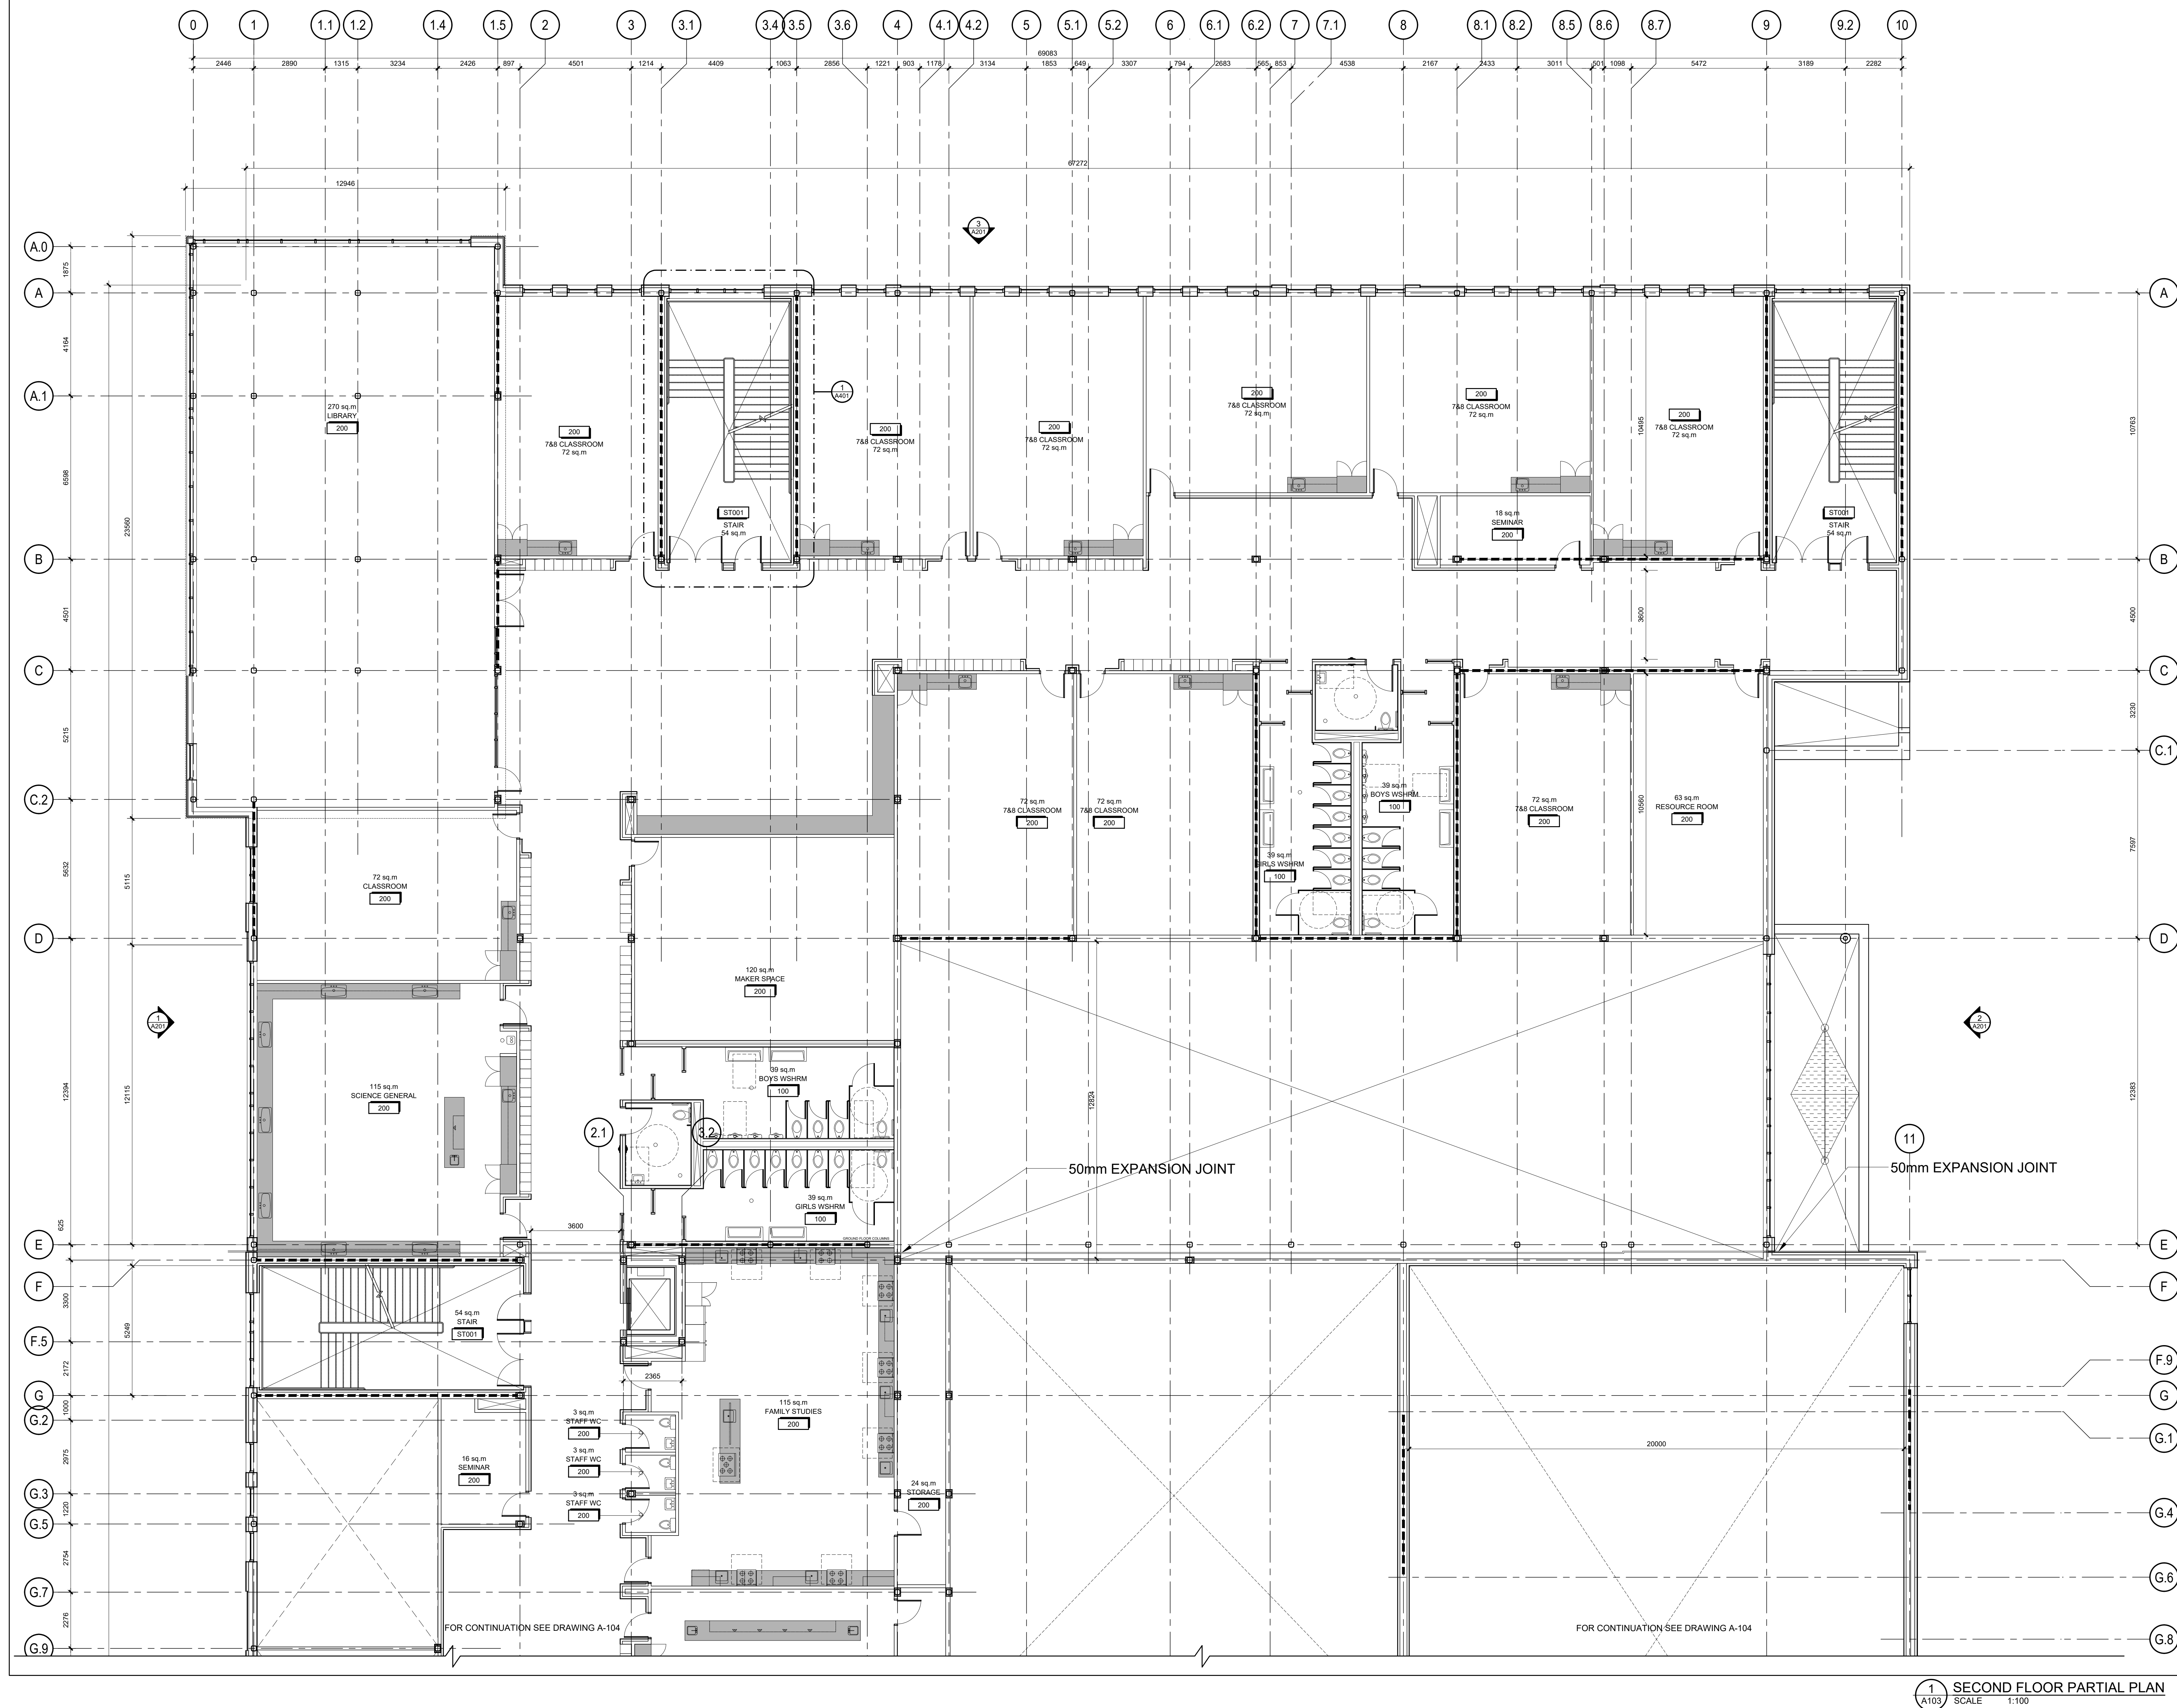

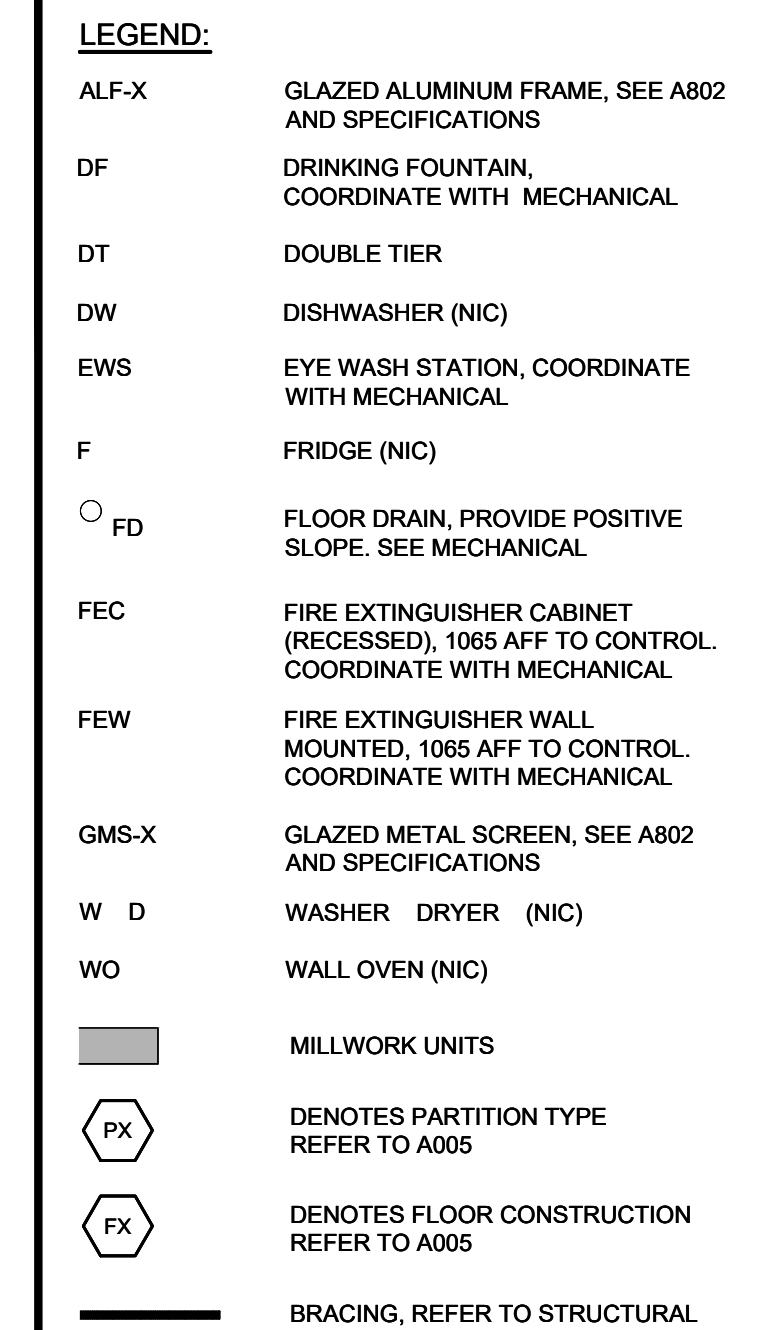


N45 ARCHITECTURE INC.
71 Bank Street, 7th Floor - Ottawa, Ontario, K1P 5N2
tel. 613.224.0095 fax 613.224.9811

project

FERNBANK CATHOLIC HIGH SCHOOL

5431 FERNBANK ROAD
OTTAWA, ONTARIO
K2S 0T7

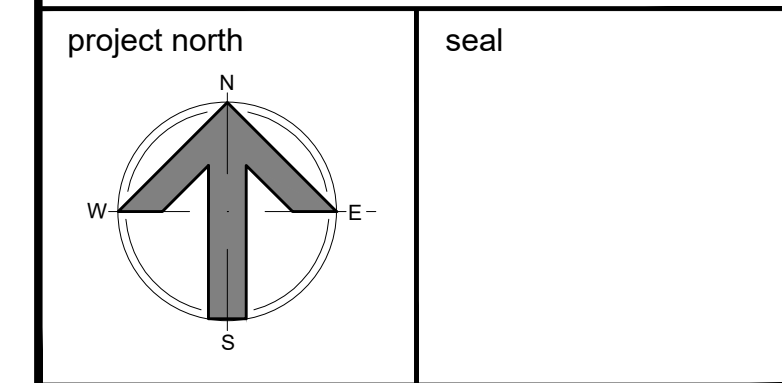

drawing title	
SECOND FLOOR PLAN PARTIAL PLAN	
scale 1:100	drawn by -
date SEPT 2025	checked by VP
project number 24-835	drawing number A104
CONTRACTOR TO VERIFY ALL DIMENSIONS AND NOTIFY THE ARCHITECT OF ANY DISCREPANCIES BEFORE WORK COMMENCES. DO NOT SCALE DRAWINGS.	
revision	

LEGEND:

ALF-X	GLAZED ALUMINUM FRAME, SEE A802 AND SPECIFICATIONS
DF	DRINKING FOUNTAIN, COORDINATE WITH MECHANICAL
DT	DOUBLE TIER
DW	DISHWASHER (NIC)
EWS	EYE WASH STATION, COORDINATE WITH MECHANICAL
F	FRIDGE (NIC)
FD	FLOOR DRAIN, PROVIDE POSITIVE SLOPE, SEE MECHANICAL
FEC	FIRE EXTINGUISHER CABINET (RECESSED), 1065 AFF TO CONTROL, COORDINATE WITH MECHANICAL
FEW	FIRE EXTINGUISHER WALL MOUNTED, 1065 AFF TO CONTROL, COORDINATE WITH MECHANICAL
GMS-X	GLAZED METAL SCREEN, SEE A802 AND SPECIFICATIONS
W D	WASHER DRYER (NIC)
WO	WALL OVEN (NIC)
	MILLWORK UNITS
PX	DENOTES PARTITION TYPE REFER TO A005
PX	DENOTES FLOOR CONSTRUCTION REFER TO A005
	BRACING, REFER TO STRUCTURAL


no.	revision	date

N45 ARCHITECTURE INC.
71 Bank Street, 7th Floor - Ottawa, Ontario, K1P 5N2
tel. 613.224.0095 fax 613.224.9811

L'ENTREPRENEUR EST TENU DE VÉRIFIER TOUTES LES DIMENSIONS DE CE DESSIN. TOUTE ERREUR OU OMISSION DOIT ÊTRE SIGNALÉE AVANT DE PROCÉDER AU TRAVAIL. AUCUNE DIMENSION NE DOIT ÊTRE MESURÉE DIRECTEMENT SUR CE DESSIN.
DO NOT SCALE DRAWINGS. REFER ANY DIMENSIONAL ERRORS AND/OR POSSIBLE TRADE INTERFERENCE/CONFLICT TO THE ARCHITECT FOR CLARIFICATION PRIOR TO COMMENCEMENT OF THE WORK. CONDITIONS OF THE CONTRACT APPLY.


project
FERNBANK CATHOLIC HIGH SCHOOL



5431 FERNBANK ROAD
OTTAWA, ONTARIO
K2S 0T7

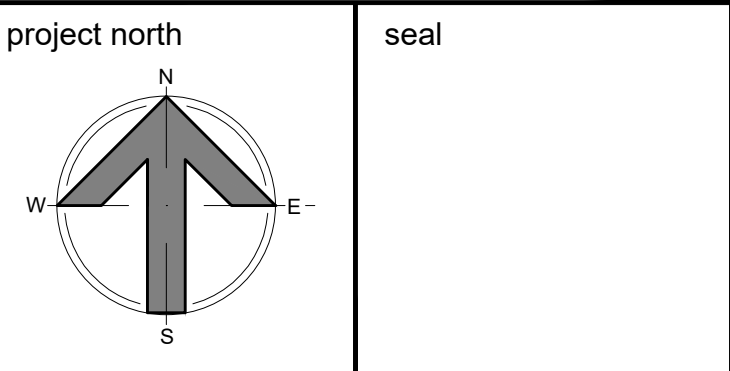

drawing title	
THIRD FLOOR PLAN PARTIAL PLAN	
scale 1:100	drawn by -
date SEPT 2025	checked by VP
project number 24-835	drawing number A105

CONTRACTOR TO VERIFY ALL DIMENSIONS AND NOTIFY THE ARCHITECT OF ANY DISCREPANCIES BEFORE WORK COMMENCES.
DO NOT SCALE DRAWINGS.

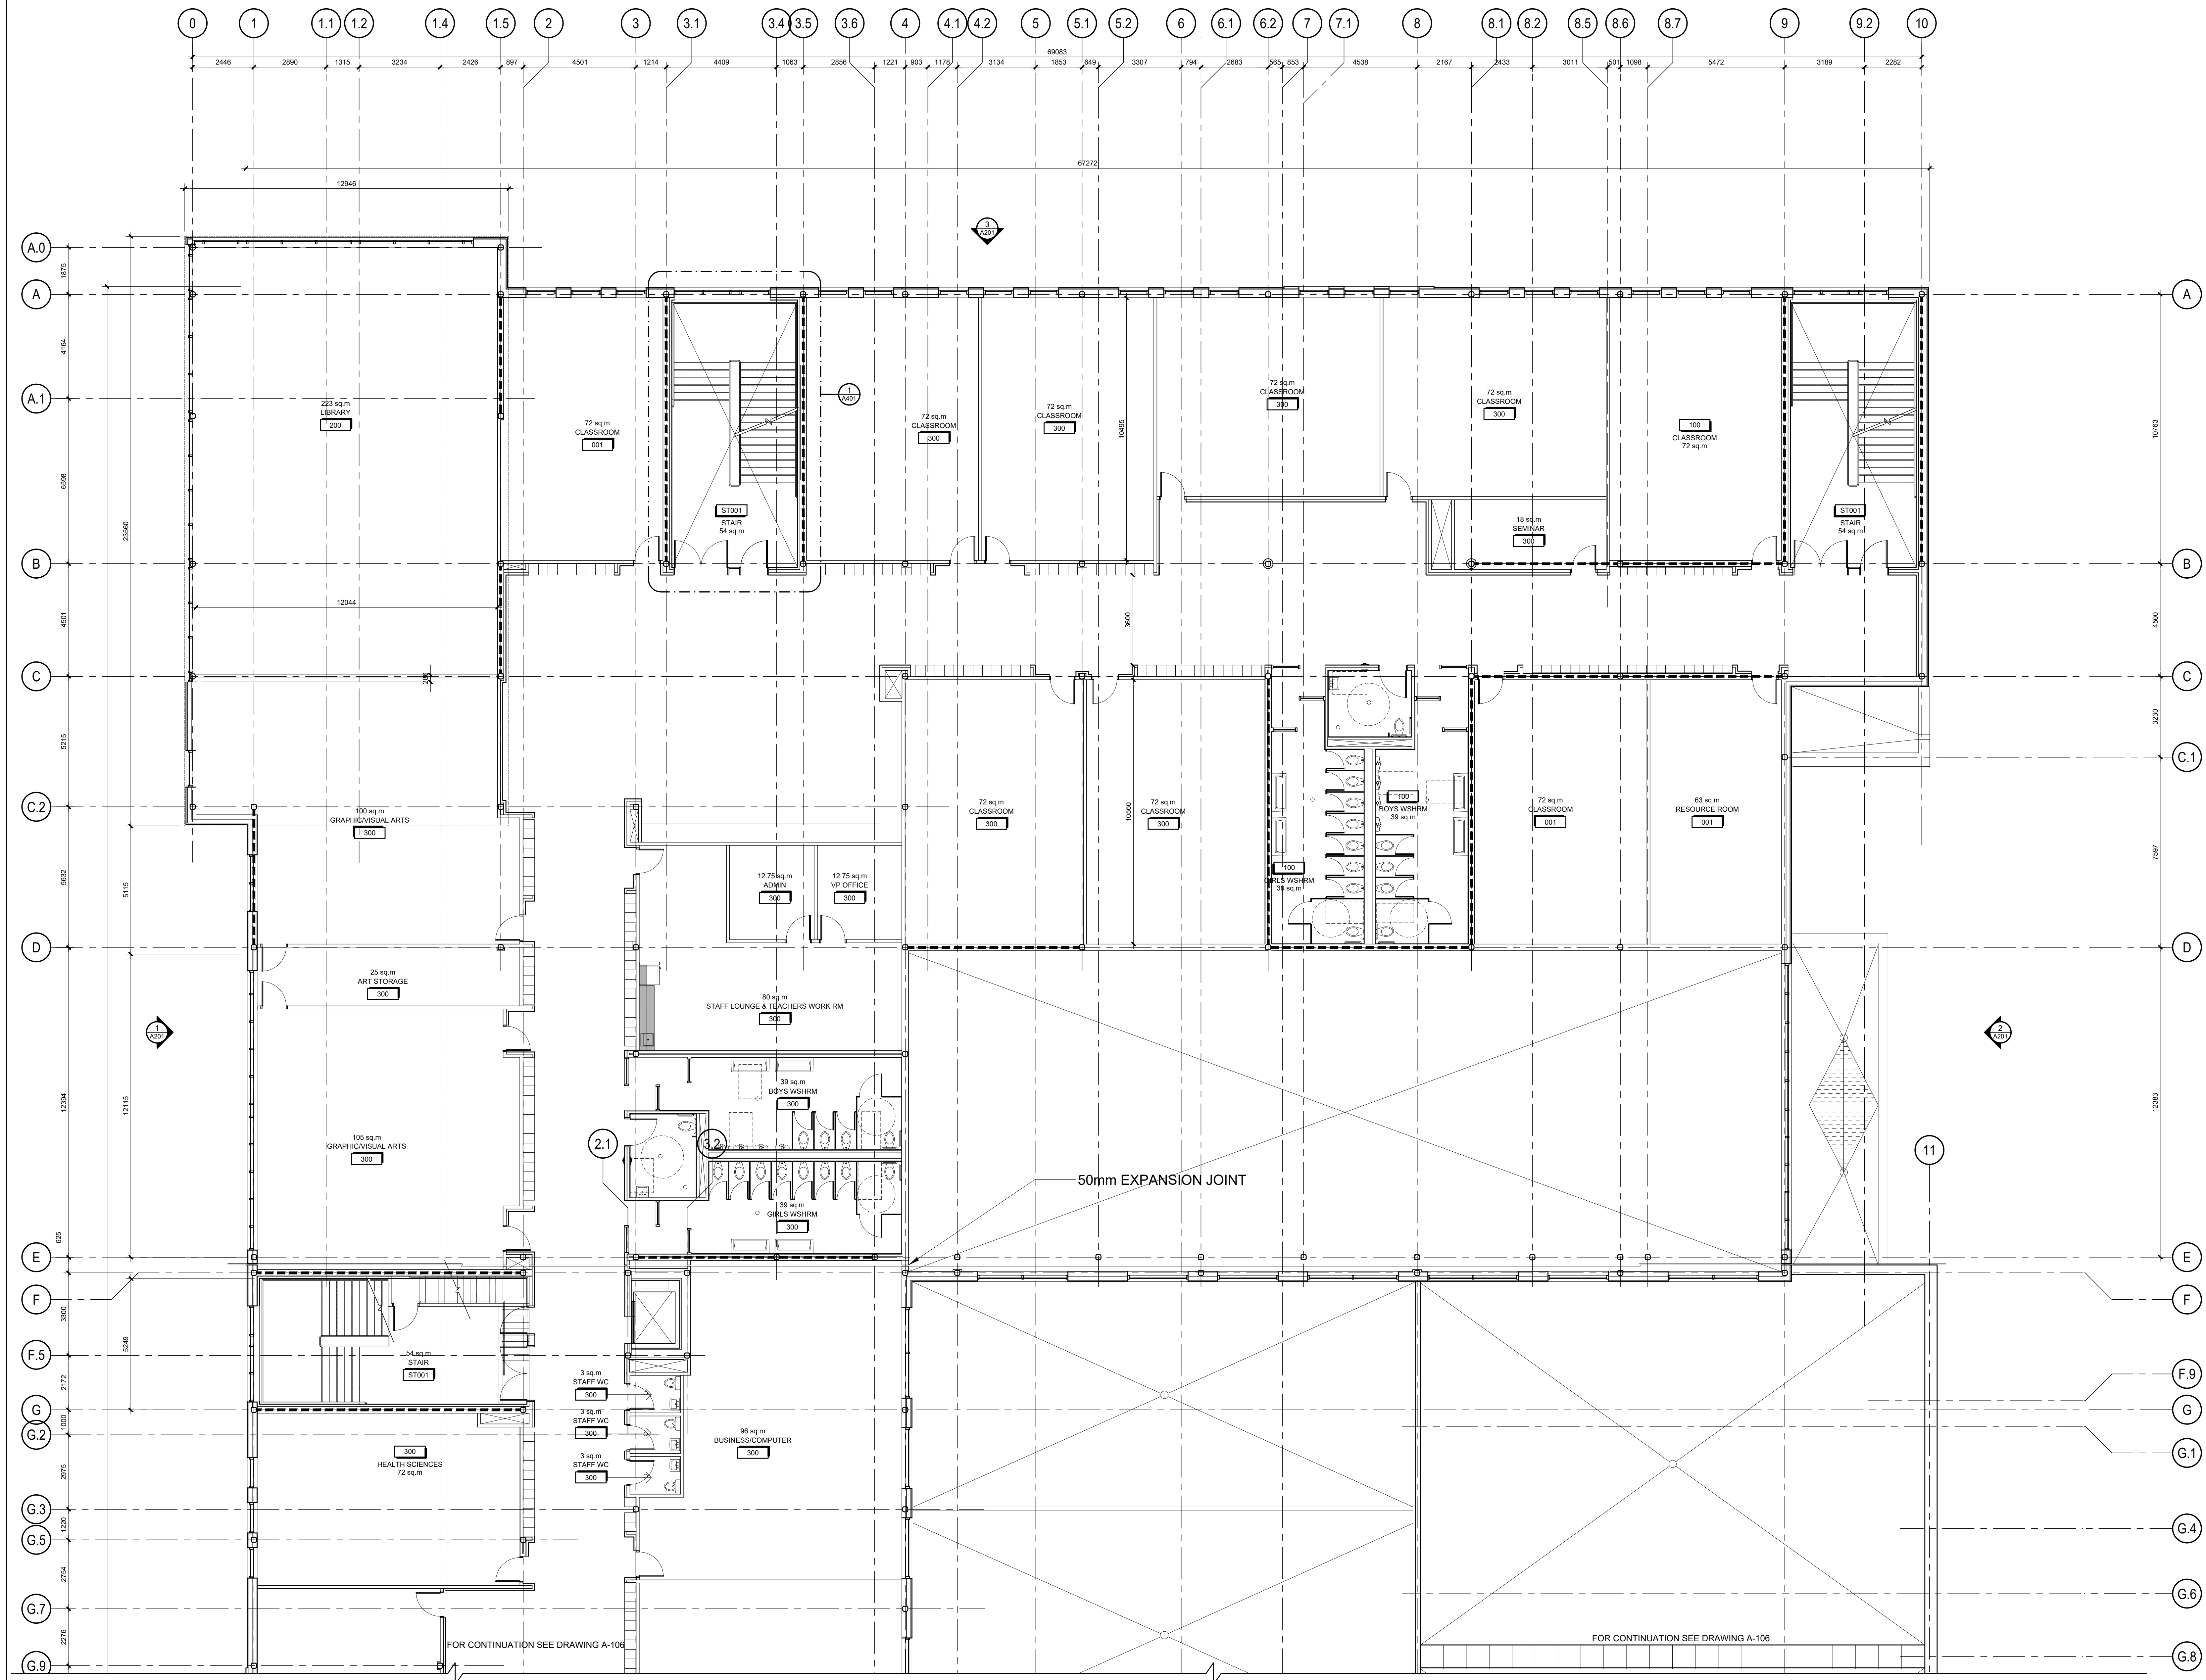

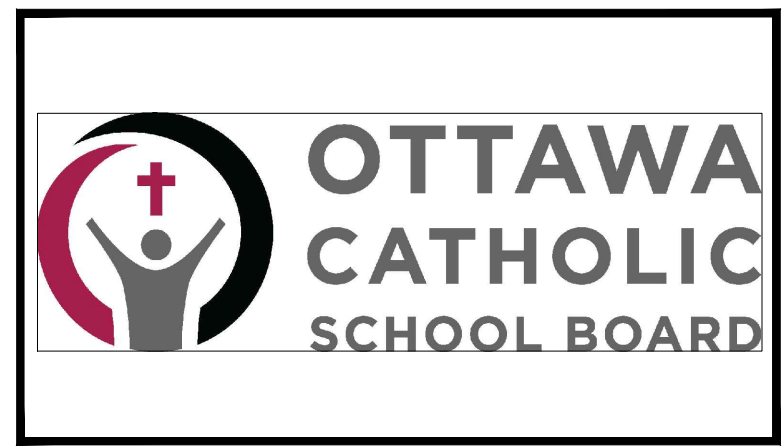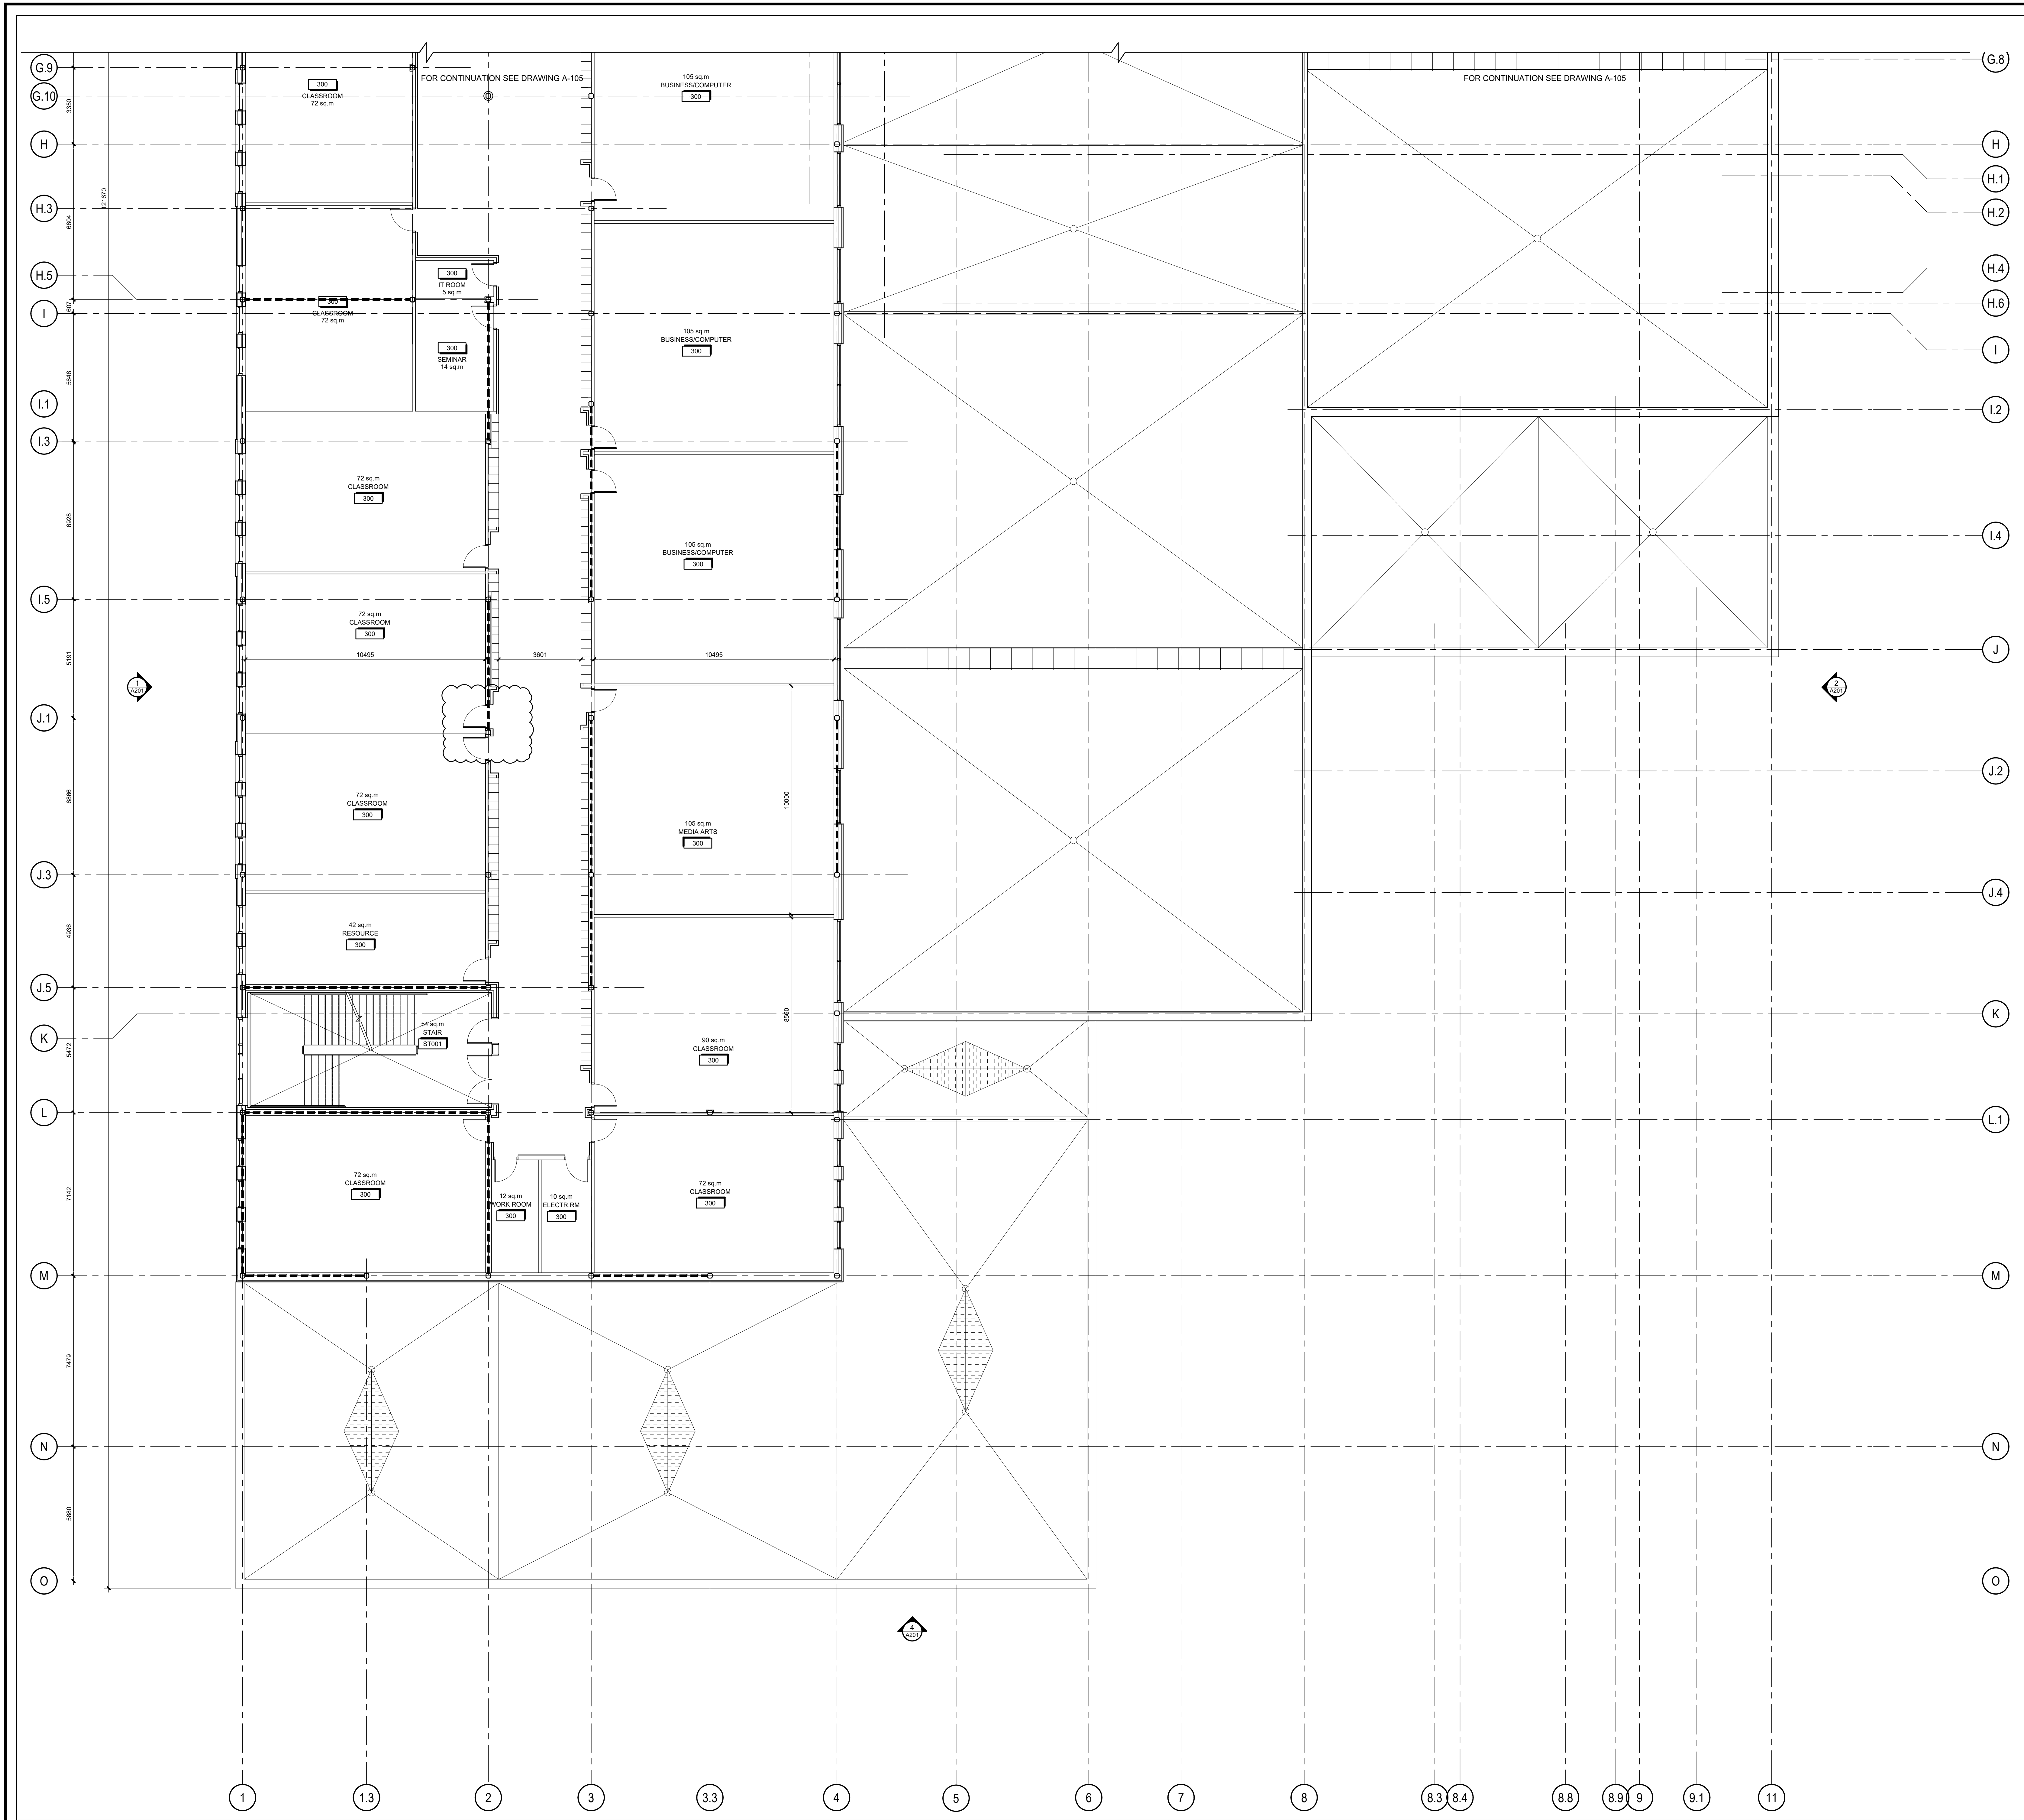

LEGEND:		
ALF-X	GLAZED ALUMINUM FRAME, SEE A802 AND SPECIFICATIONS	
DF	DRINKING FOUNTAIN, COORDINATE WITH MECHANICAL	
DT	DOUBLE TIER	
DW	DISHWASHER (NIC)	
EWS	EYE WASH STATION, COORDINATE WITH MECHANICAL	
F	FRIDGE (NIC)	
FD	FLOOR DRAIN, PROVIDE POSITIVE SLOPE. SEE MECHANICAL	
FEC	FIRE EXTINGUISHER CABINET (RECESSED), 1065 AFF TO CONTROL, COORDINATE WITH MECHANICAL	
FEW	FIRE EXTINGUISHER WALL MOUNTED, 1065 AFF TO CONTROL, COORDINATE WITH MECHANICAL	
GMS-X	GLAZED METAL SCREEN, SEE A802 AND SPECIFICATIONS	
W D	WASHER DRYER (NIC)	
WO	WALL OVEN (NIC)	
	MILLWORK UNITS	
PX	DENOTES PARTITION TYPE REFER TO A005	
PX	DENOTES FLOOR CONSTRUCTION REFER TO A005	
	BRACING, REFER TO STRUCTURAL	

	PRELIMINARY GRID AND PLAN	2025-09-05
no.	revision	date

N45 ARCHITECTURE INC.
71 Bank Street, 7th Floor - Ottawa, Ontario, K1P 5N2
tel. 613.224.0095 fax 613.224.9811

L'ENTREPRENEUR EST TENU DE VÉRIFIER TOUTES LES DIMENSIONS DE CE Dessin. TOUTE ERREUR OU OMISSION DOIT ÊTRE SIGNALÉE AVANT DE PROCÉDER AU TRAVAIL. AUCUNE DIMENSION NE DOIT ÊTRE MESURÉE DIRECTEMENT SUR CE Dessin.
DO NOT SCALE DRAWINGS. REFER ANY DIMENSIONAL ERRORS AND/OR POSSIBLE TRADE INTERFERENCE/CONFLICT TO THE ARCHITECT FOR CLARIFICATION PRIOR TO COMMENCEMENT OF THE WORK. CONDITIONS OF THE CONTRACT APPLY.

project

FERNBANK CATHOLIC HIGH SCHOOL

5431 FERNBANK ROAD
OTTAWA, ONTARIO
K2S 0T7

project north

seal

drawing title			
THIRD FLOOR PLAN PARTIAL PLAN			
scale 1:100	drawn by -		
date SEPT 2025	checked by VP		
project number 24-835	drawing number A106		
CONTRACTOR TO VERIFY ALL DIMENSIONS AND NOTIFY THE ARCHITECT OF ANY DISCREPANCIES BEFORE WORK COMMENCES. DO NOT SCALE DRAWINGS.			revision

ROOF LEGEND

- HATCHED AREA INDICATES
TAPERED INSULATION
2% MINIMUM FINISHED ROOF
SLOPE
- RD
ROOF DRAIN EQUIPPED
WITH FLOW CONTROL
REFER TO MECHANICAL
- ROOF TOP UNIT
REFER TO MECHANICAL
- ELEVATION MARKER
- R_s
ROOF TYPE. REFER TO
DRAWING ADDS FOR ROOF
ASSEMBLIES
- HP
HIGH POINT
- OVERFLOW SCUPPER
SCUPPER DETAILS REFER TO
DETAILS 14 AND 14a/A351
- EJ
EXPANSION JOINT

SPECIFIC DRAWING NOTES

- 1 TYPICAL DOGHOUSE. SEE DETAIL S/A109. REFER TO
MECHANICAL.
- 2 600 x 600 CONCRETE PAVERS, 24 TOTAL.
- 3 KITCHEN CONDENSERS C/W ONE ROOF ANCHOR EACH.
REFER TO MECHANICAL AND DRAWINGS FS-01 AND FS-02.
SEE DETAIL S/A109 FOR SLEEPER ROOFING DETAIL.

no.	revision	date
	PRELIMINARY GRID AND PLAN	2025-09-05


N45 ARCHITECTURE INC.
71 Bank Street, 7th Floor - Ottawa, Ontario, K1P 5N2
tel. 613.224.0095 fax 613.224.9811

L'ENTREPRENEUR EST TENU DE VÉRIFIER TOUTES LES DIMENSIONS
DE CE DESSIN. TOUTE ERREUR OU OMISSION DOIT ÊTRE SIGNALÉE
AVANT DE PROCÉDER AU TRAVAIL. AUCUNE DIMENSION NE DOIT
ÊTRE MESURÉE DIRECTEMENT SUR CE DESSIN.


DO NOT SCALE DRAWINGS. REFER ANY DIMENSIONAL ERRORS
AND/OR POSSIBLE TRADE INTERFERENCE/CONFLICT TO THE
ARCHITECT FOR CLARIFICATION PRIOR TO COMMENCEMENT OF THE
WORK. CONDITIONS OF THE CONTRACT APPLY.


project
FERNBANK CATHOLIC HIGH SCHOOL

5431 FERNBANK ROAD
OTTAWA, ONTARIO
K2S 0T7

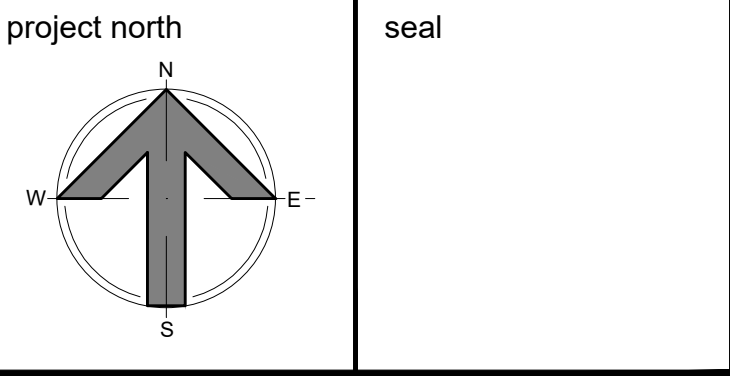

drawing title	
ROOF PLAN PARTIAL PLAN	
scale 1:100	drawn by -
date SEPT 2025	checked by VP
project number 24-835	drawing number A107
CONTRACTOR TO VERIFY ALL DIMENSIONS AND NOTIFY THE ARCHITECT OF ANY DISCREPANCIES BEFORE WORK COMMENCES. DO NOT SCALE DRAWINGS.	
revision	

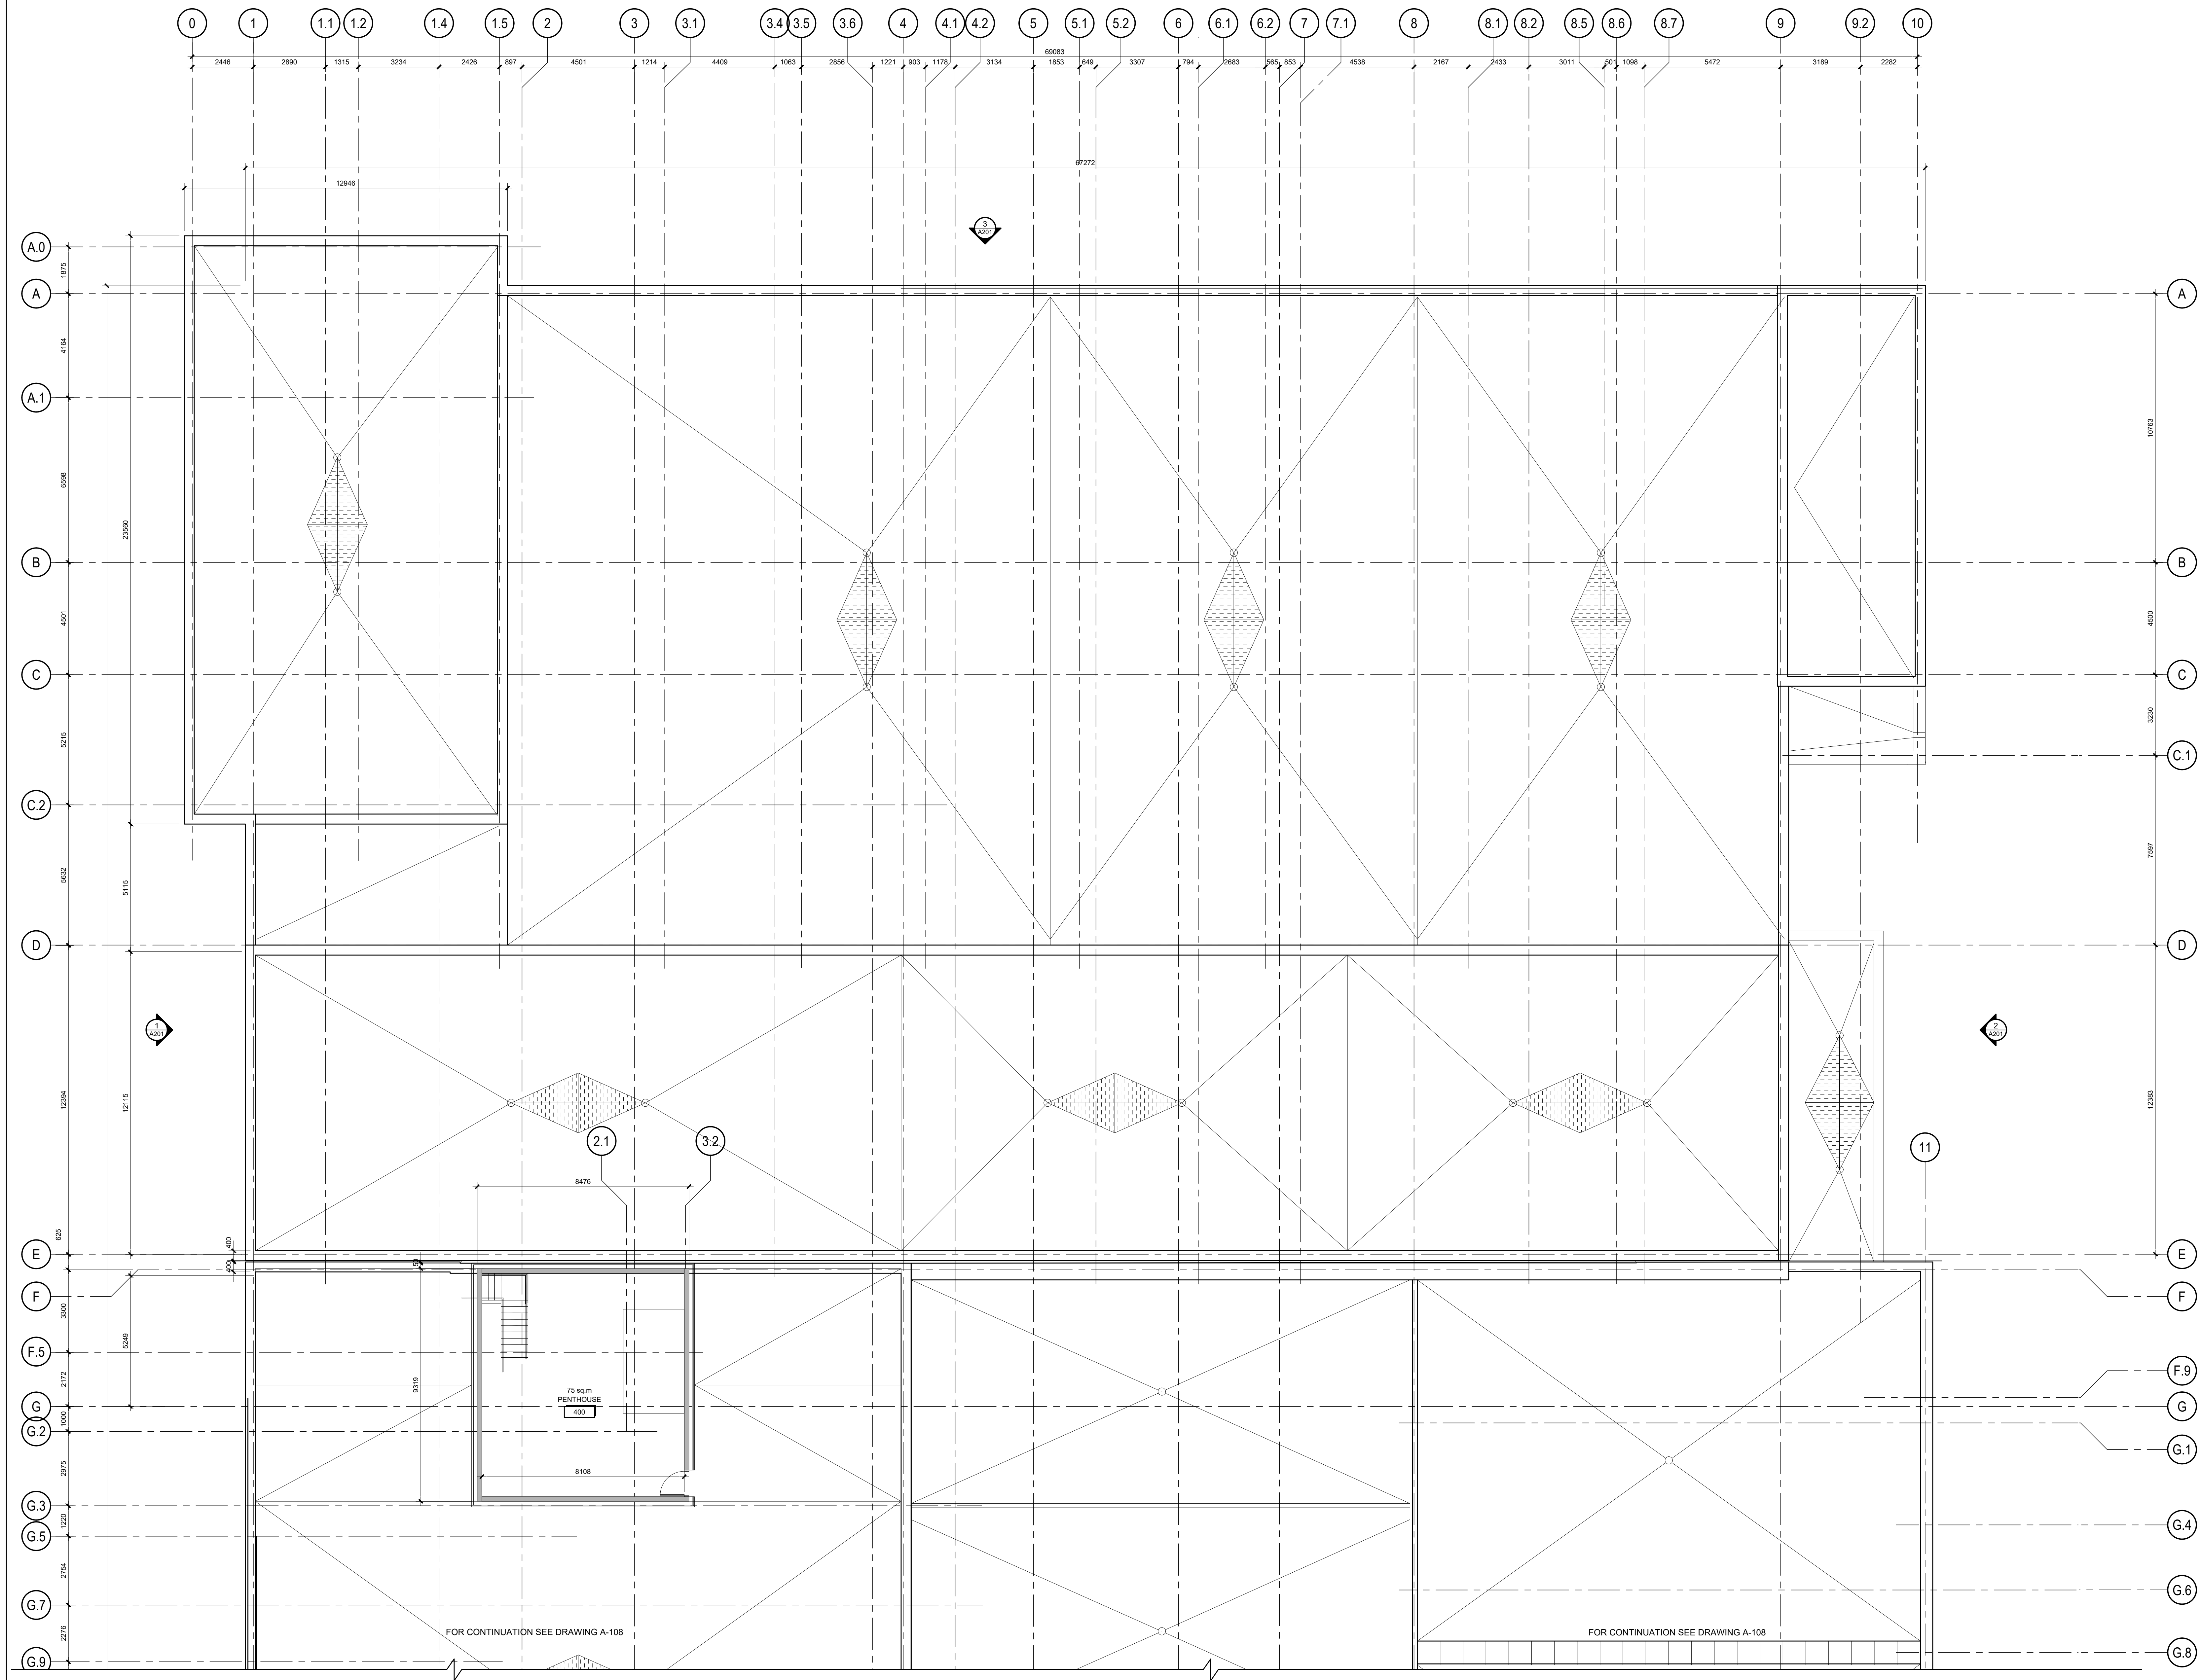

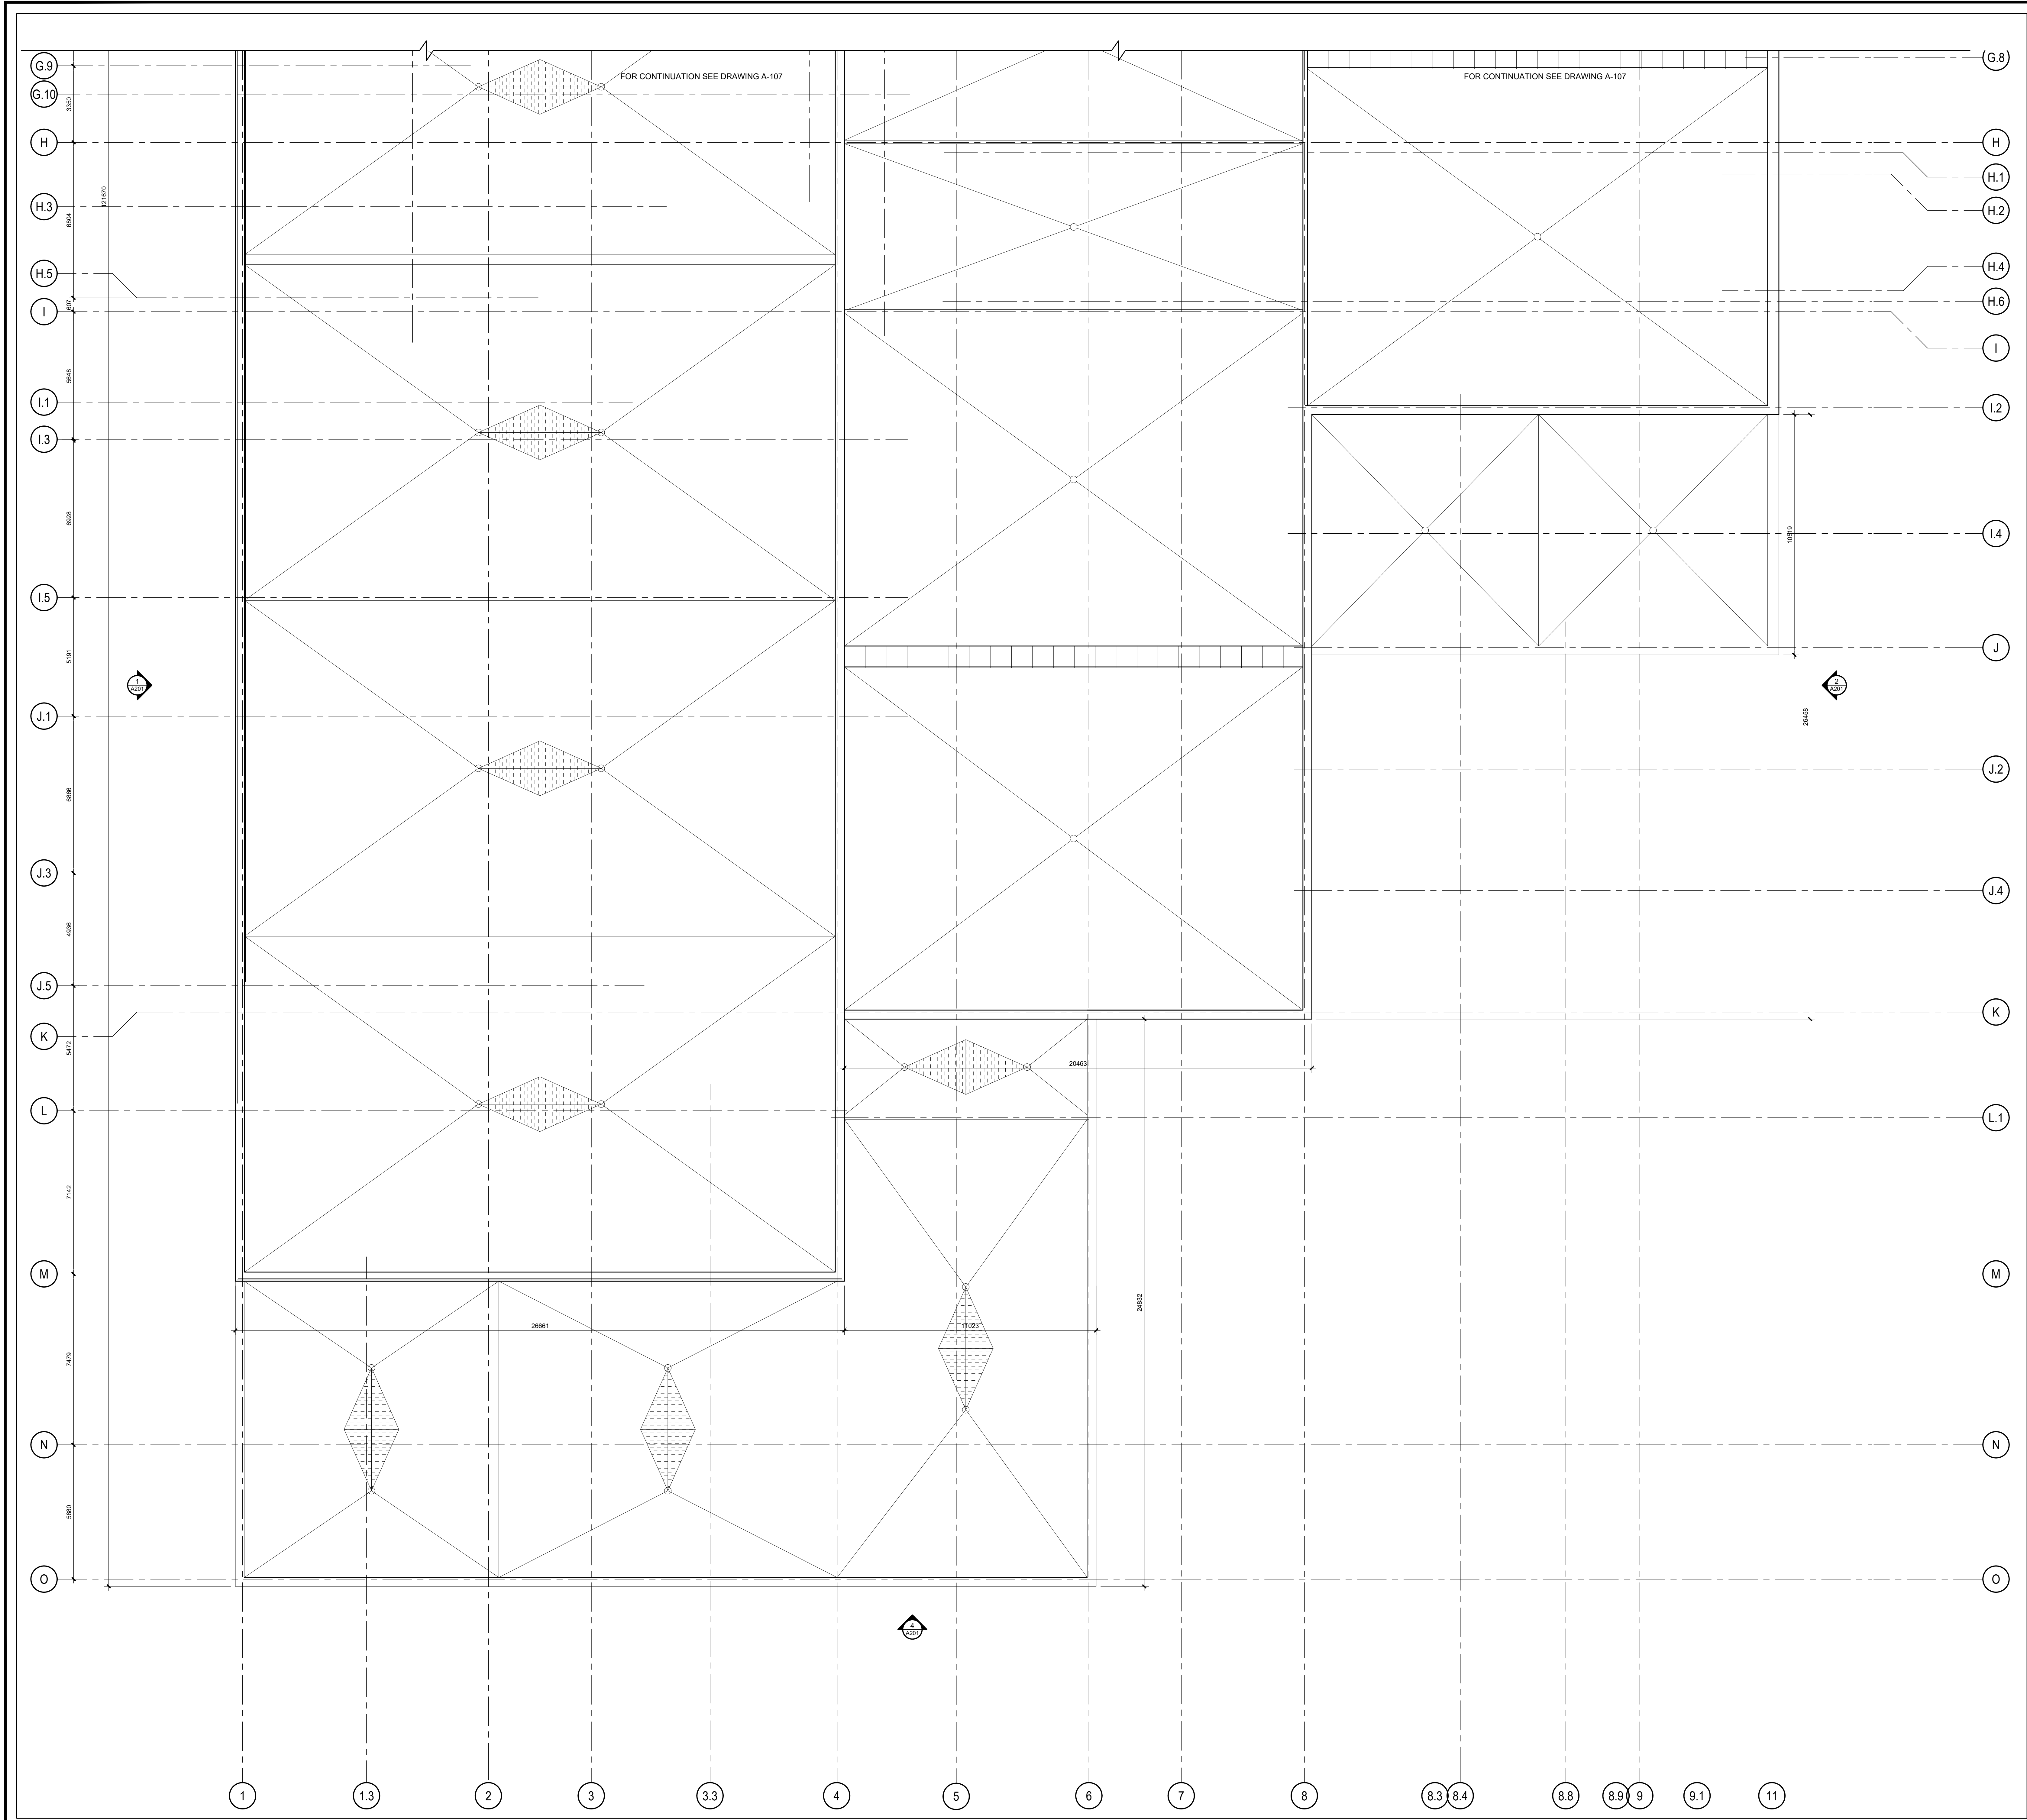

1 ROOF PLAN - PARTIAL PLAN
SCALE 1:100



ROOF LEGEND

- HATCHED AREA INDICATES TAPERED INSULATION 2% MINIMUM FINISHED ROOF SLOPE
- RD ROOF DRAIN EQUIPPED WITH FLOW CONTROL REFER TO MECHANICAL
- RTU ROOF TOP UNIT REFER TO MECHANICAL
- ELEVATION MARKER
- Ro ROOF TYPE. REFER TO DRAWING ADDS FOR ROOF ASSEMBLIES
- HP HIGH POINT
- OVERFLOW SCUPPER FOR TYPICAL OVERFLOW SCUPPER DETAILS REFER TO DETAILS 14 AND 14a/A351
- EJ EXPANSION JOINT

SPECIFIC DRAWING NOTES

- 1 TYPICAL DOGHOUSE. SEE DETAIL 8/A109. REFER TO MECHANICAL.
- 2 600 x 600 CONCRETE PAVERS, 24 TOTAL.
- 3 KITCHEN CONDENSERS C/W ONE ROOF ANCHOR EACH. REFER TO MECHANICAL AND DRAWINGS FS-01 AND FS-02. SEE DETAIL 8/A109 FOR SLEEPER ROOFING DETAIL.


no.	revision	date
	PRELIMINARY GRID AND PLAN	2025-09-05

N45 ARCHITECTURE INC.
71 Bank Street, 7th Floor - Ottawa, Ontario, K1P 5N2
tel. 613.224.0095 fax 613.224.9811

L'ENTREPRENEUR EST TENU DE VÉRIFIER TOUTES LES DIMENSIONS DE CE DESSIN. TOUTE ERREUR OU OMISSION DOIT ÊTRE SIGNALÉE AVANT DE PROCÉDER AU TRAVAIL. AUCUNE DIMENSION NE DOIT ÊTRE MESURÉE DIRECTEMENT SUR CE DESSIN.
DO NOT SCALE DRAWINGS. REFER ANY DIMENSIONAL ERRORS AND/OR POSSIBLE TRADE INTERFERENCE/CONFLICT TO THE ARCHITECT FOR CLARIFICATION PRIOR TO COMMENCEMENT OF THE WORK. CONDITIONS OF THE CONTRACT APPLY.

project
FERNBANK CATHOLIC HIGH SCHOOL

5431 FERNBANK ROAD
OTTAWA, ONTARIO
K2S 0T7

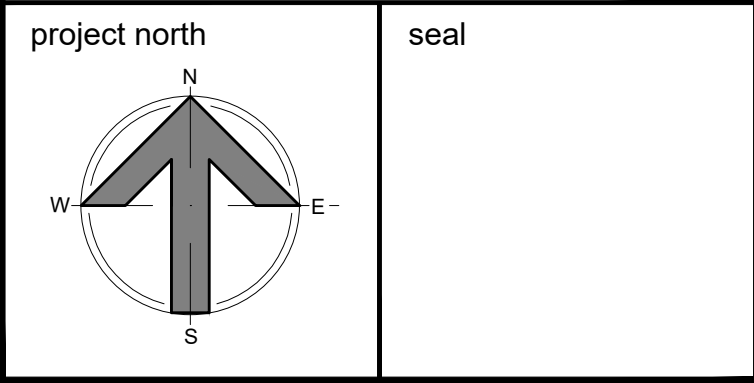

drawing title	
ROOF PLAN PARTIAL PLAN	
scale 1:100	drawn by -
date SEPT 2025	checked by VP
project number 24-835	drawing number A108

CONTRACTOR TO VERIFY ALL DIMENSIONS AND NOTIFY THE ARCHITECT OF ANY DISCREPANCIES BEFORE WORK COMMENCES.
DO NOT SCALE DRAWINGS.