




2 EXTERIOR WEST ELEVATION
SCALE 1:200

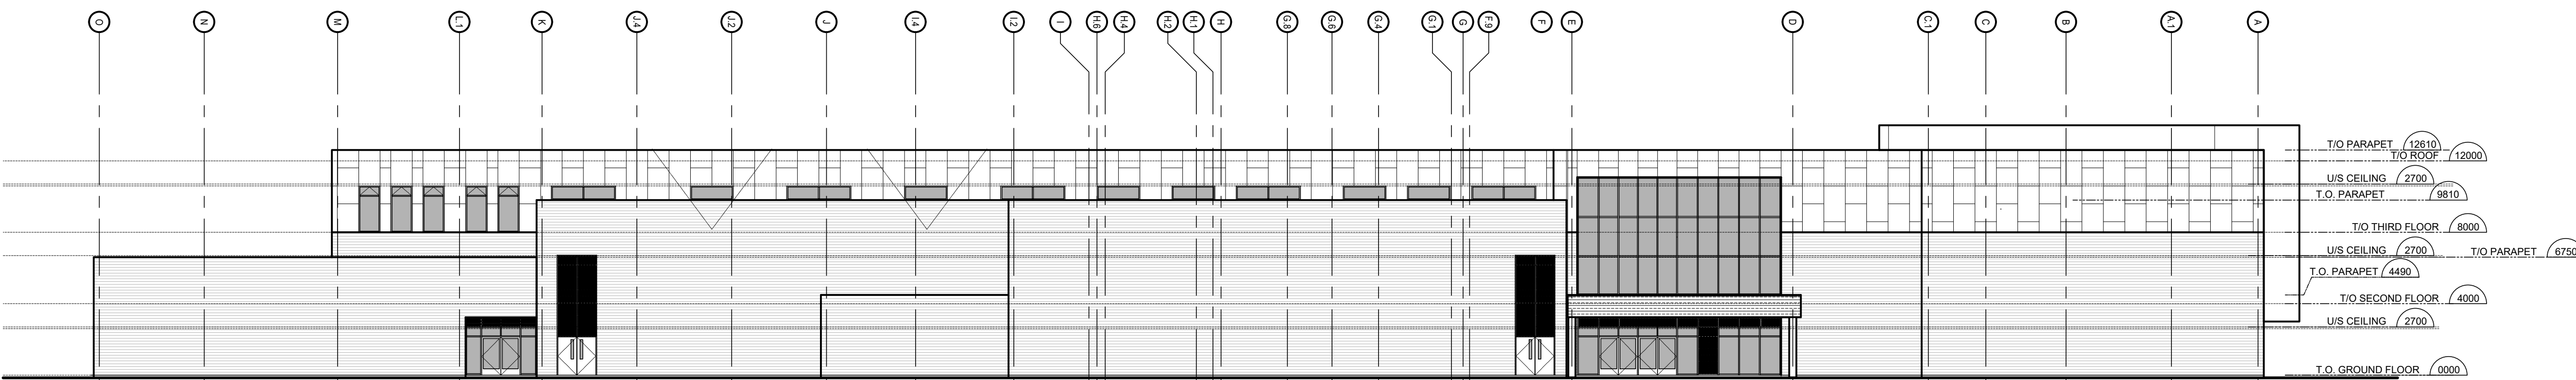

2 EXTERIOR EAST ELEVATION
SCALE 1:200

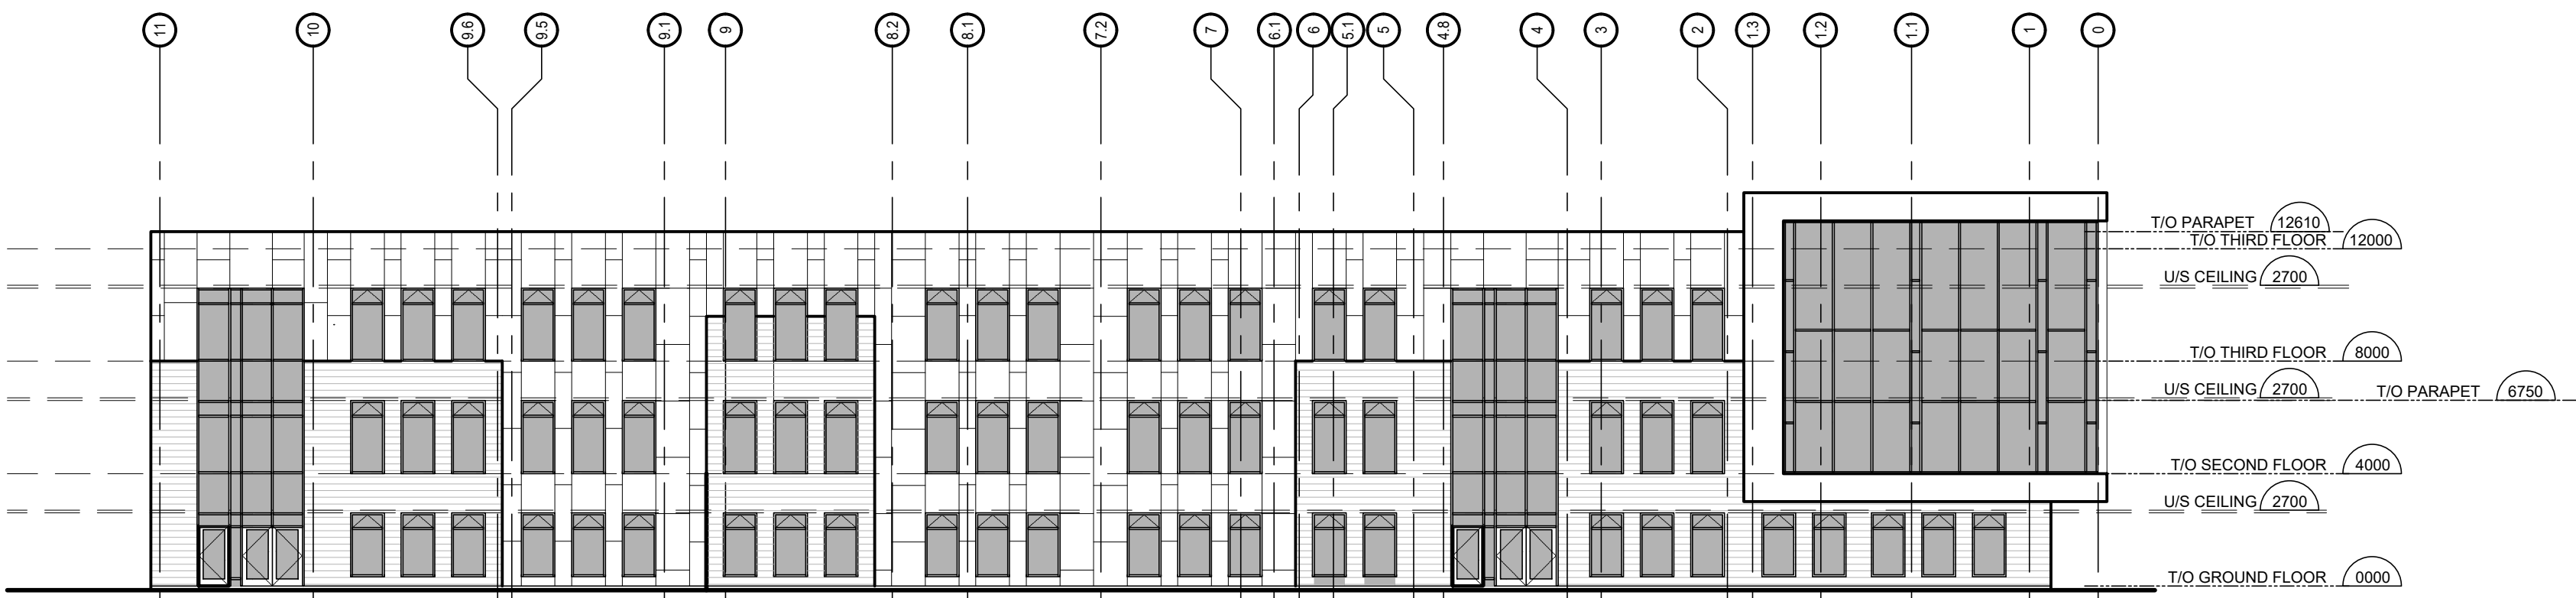

3 EXTERIOR NORTH ELEVATION
SCALE 1:200

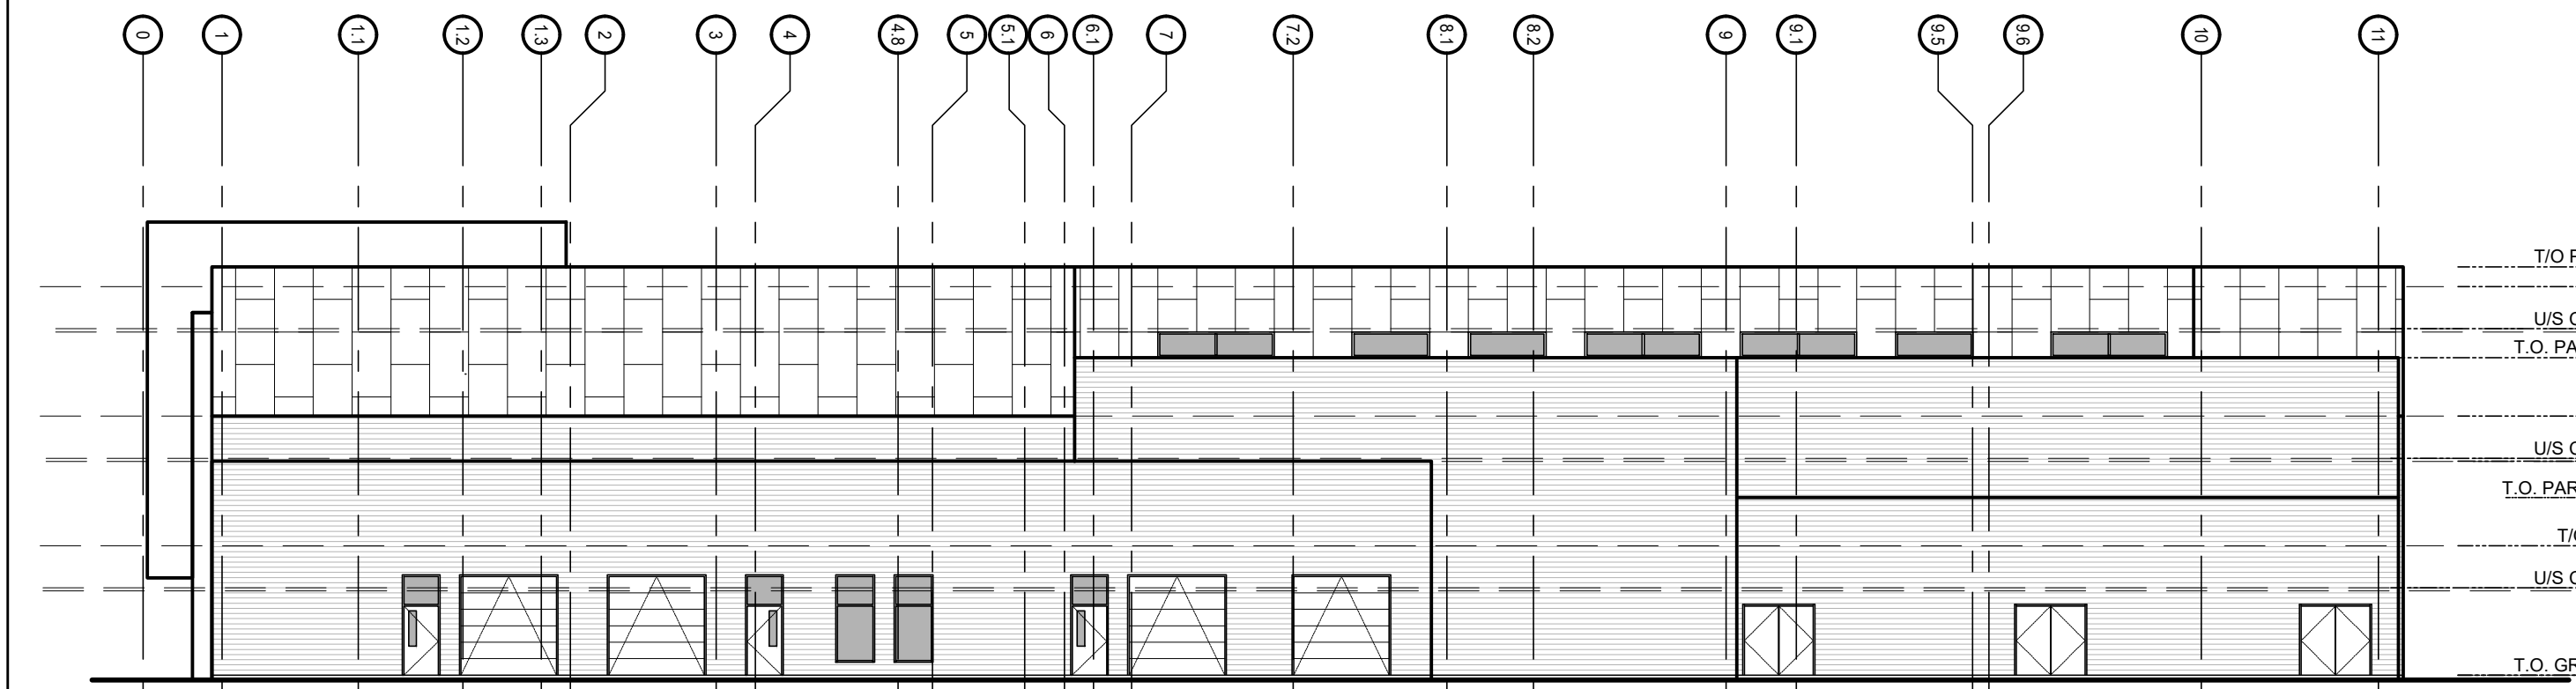

4 EXTERIOR SOUTH ELEVATION
SCALE 1:200

CLADDING LEGEND

- BR-1 BRICK TYPE 1
- ACP-1 ALUMINUM COMPOSITE PANEL
- GL-1 DEL GLAZED SEALED UNIT
- GL-2 SPANDREL PANELS

no.	revision	date

N45 ARCHITECTURE INC.
71 Bank Street, 7th Floor - Ottawa, Ontario, K1P 5N2
tel. 613.224.0095 fax 613.224.9811

L'ENTREPRENEUR EST TENU DE VÉRIFIER TOUTES LES DIMENSIONS DE CE DESSIN. TOUTE ERREUR OU OMISSION DOIT ÊTRE SIGNALÉE AVANT DE PROCÉDER AU TRAVAIL. AUCUNE DIMENSION NE DOIT ÊTRE MESURÉE DIRECTEMENT SUR CE DESSIN.
DO NOT SCALE DRAWINGS. REFER ANY DIMENSIONAL ERRORS AND/OR POSSIBLE TRADE INTERFERENCES/CONFLICT TO THE ARCHITECT FOR CLARIFICATION PRIOR TO COMMENCEMENT OF THE WORK. CONDITIONS OF THE CONTRACT APPLY.

project FERNBANK CATHOLIC HIGH SCHOOL	
5431 FERNBANK ROAD OTTAWA, ONTARIO K2S 0T7	
project north 	seal

drawing title BUILDING ELEVATIONS	
scale 1:200	drawn by VP
date AUG 2025	checked by VP
project number 23-835	drawing number A201
CONTRACTOR TO VERIFY ALL DIMENSIONS AND NOTIFY THE ARCHITECT OF ANY DISCREPANCIES BEFORE WORK COMMENCES. DO NOT SCALE DRAWINGS.	
revision	