




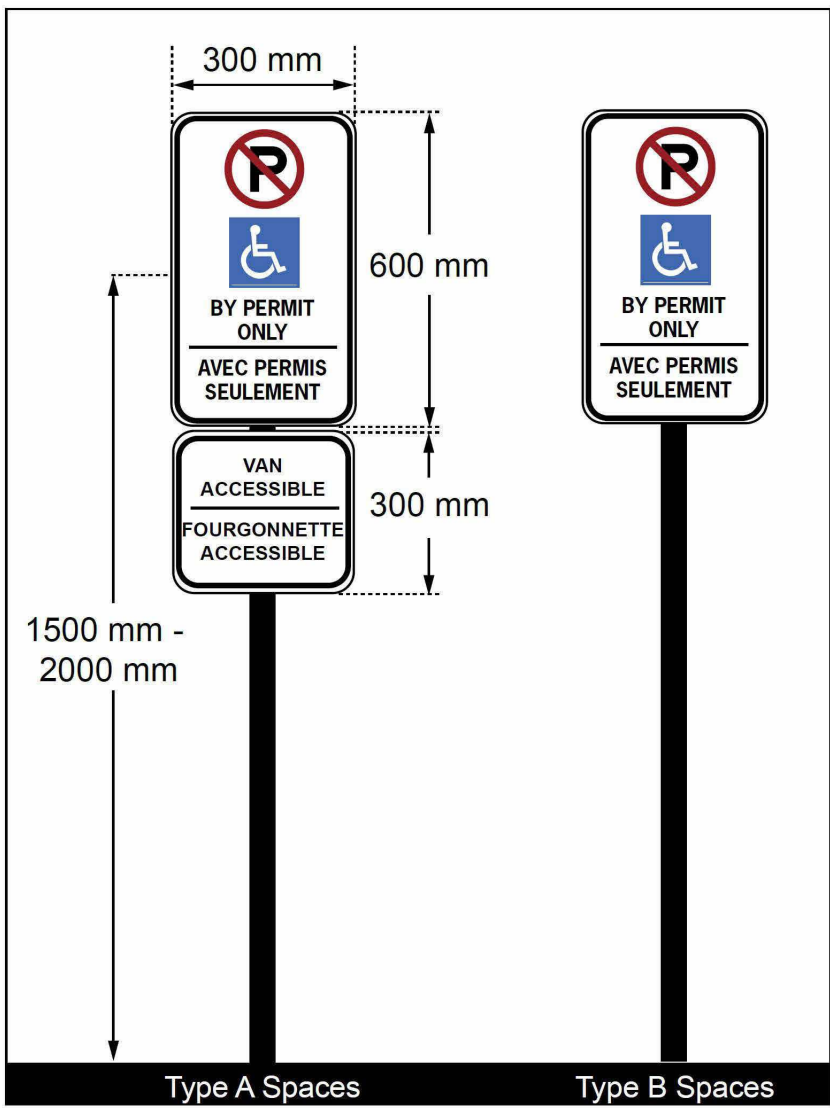


1
SP2 ACCESSIBLE PARKING VERTICAL SIGNAGE
N.T.S.

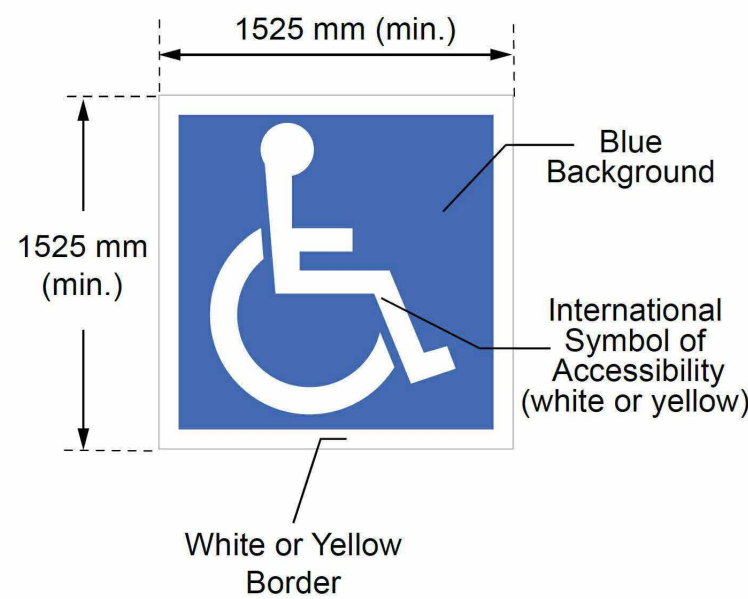


2
SP2 ACCESSIBLE PARKING PAVEMENT MARKING
N.T.S.

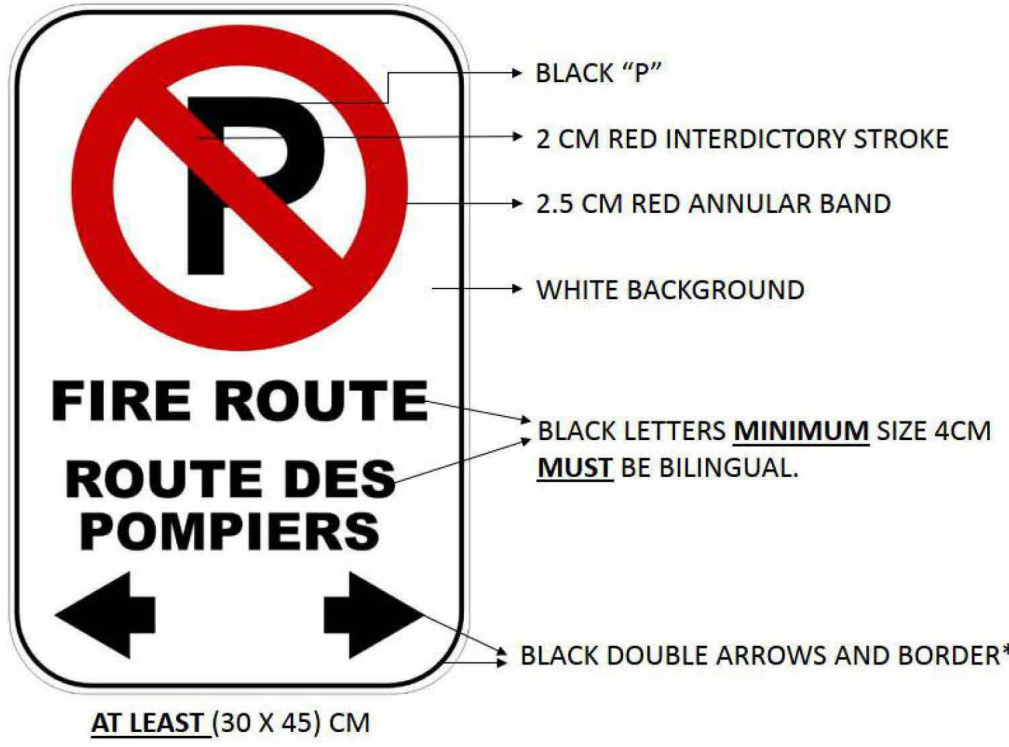


3
SP2 FIRE ROUTE SIGNAGE
N.T.S.

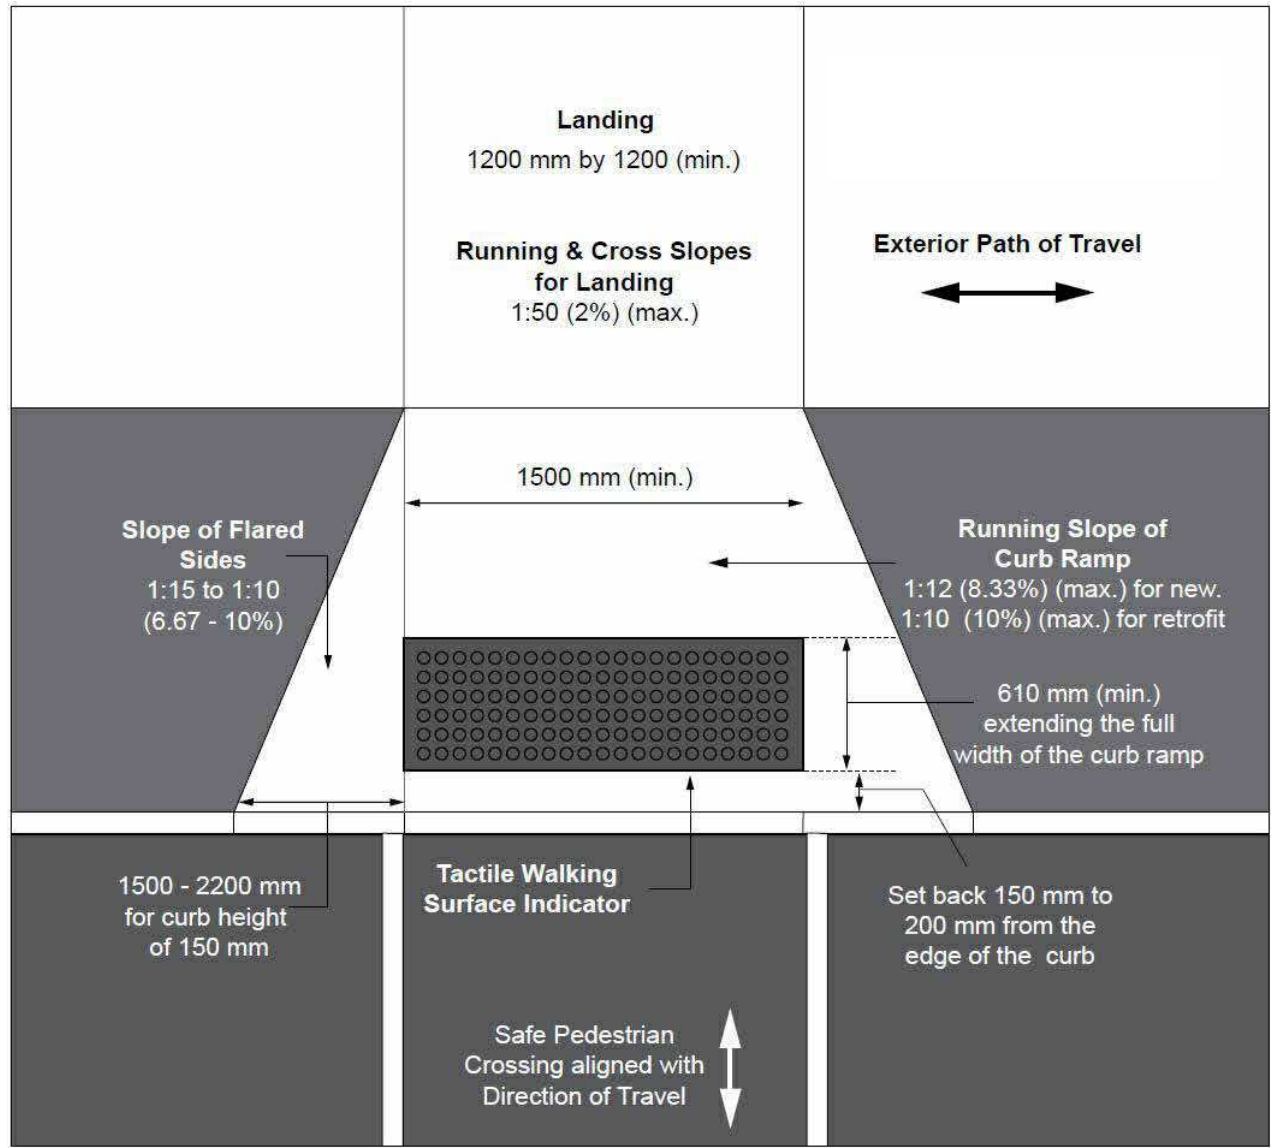


8
SP2 BARRIER-FREE CURB RAMP DETAIL
N.T.S.

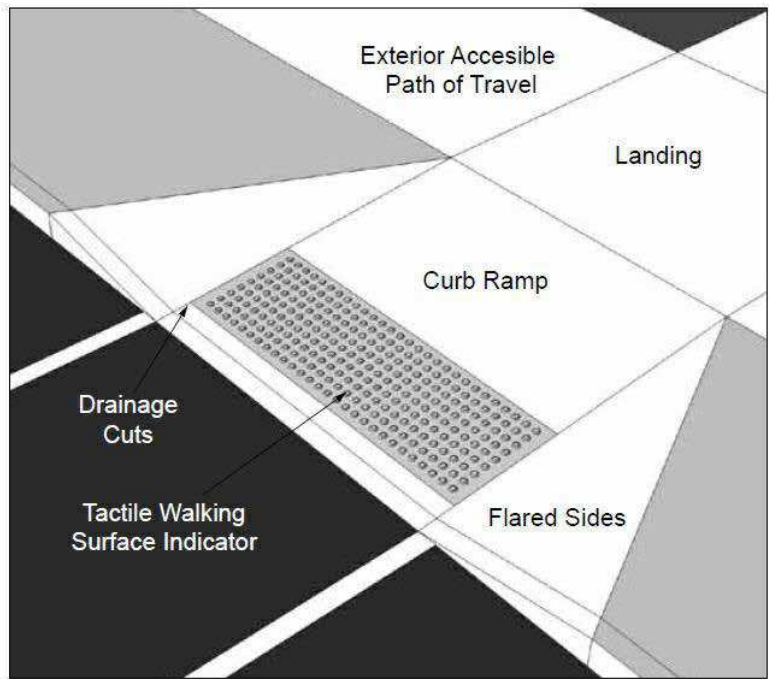


TYPICAL TRUCK DIMENSION

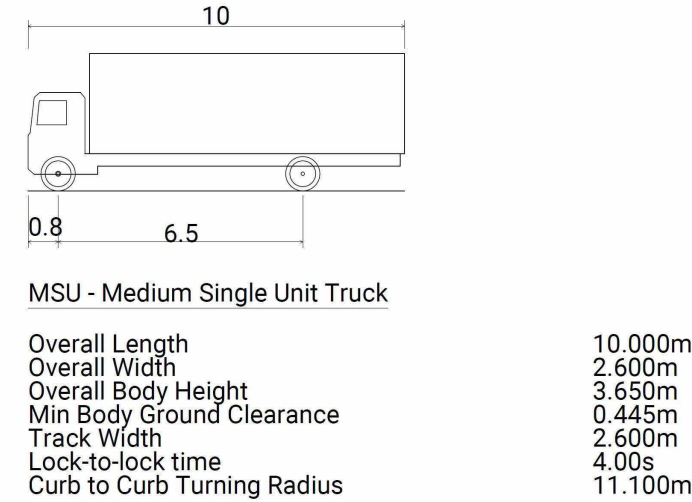


4
SP2 TYPICAL TRUCK DIMENSION
N.T.S.

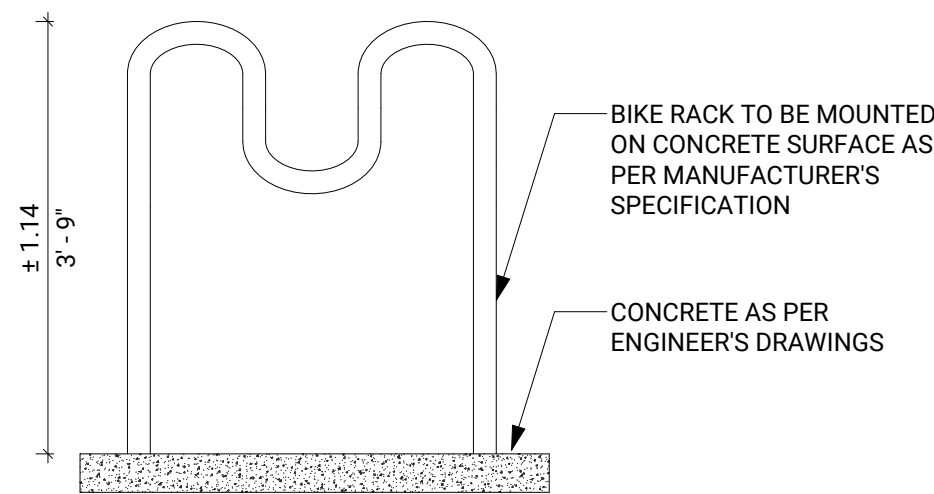


BIKE RACK ELEVATION
N.T.S

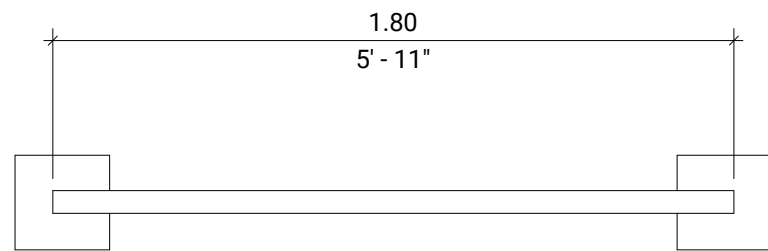


BIKE RACK PLAN
N.T.S

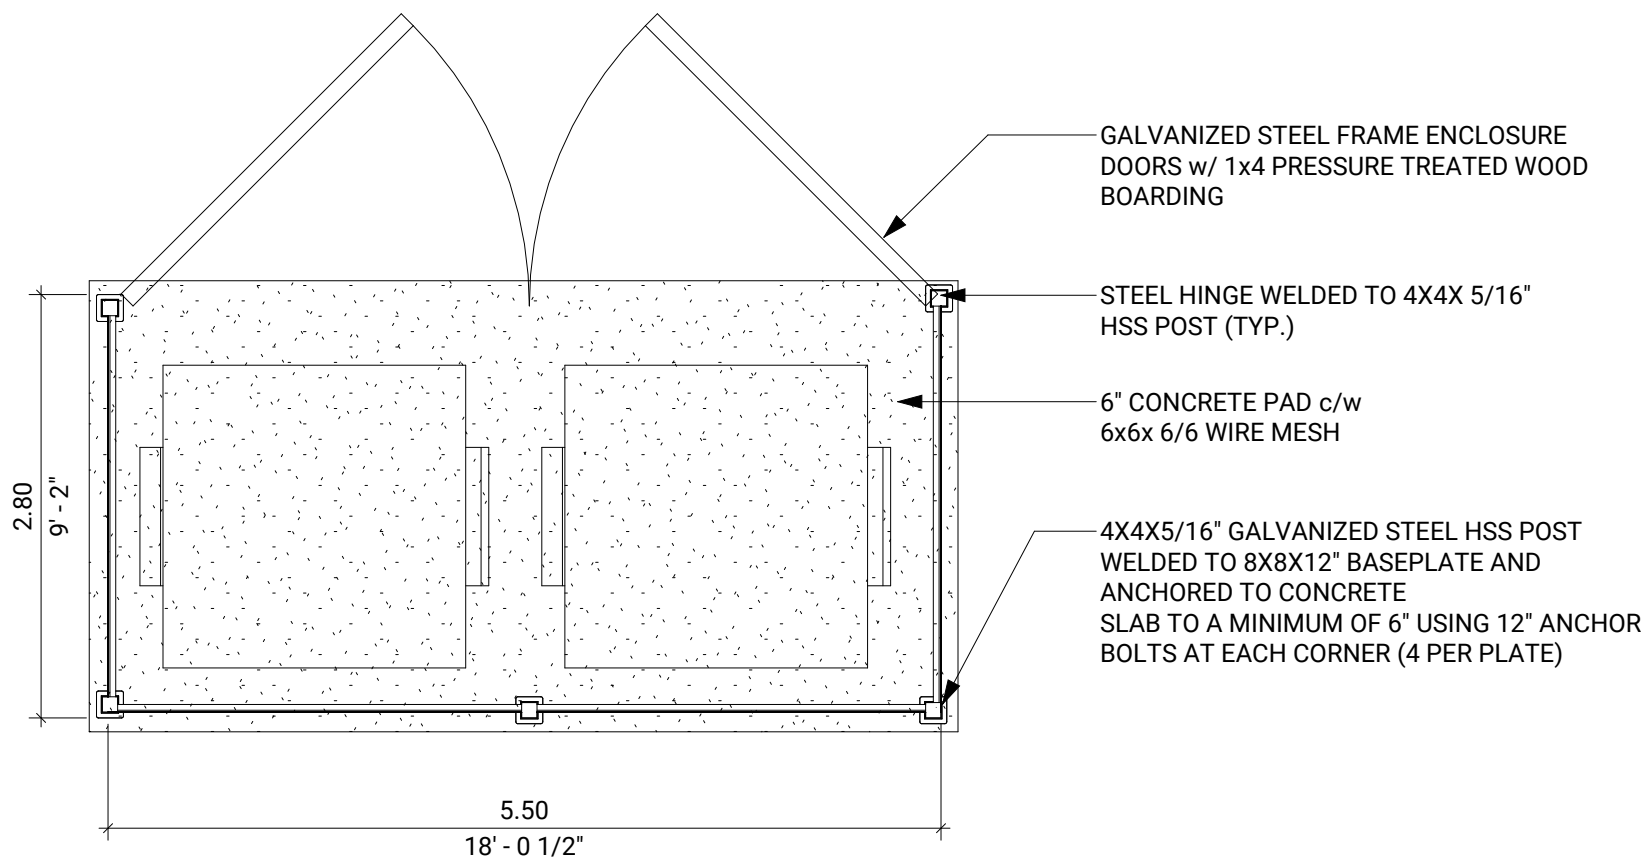

5
SP2 WASTE ENCLOSURE DETAIL
N.T.S.

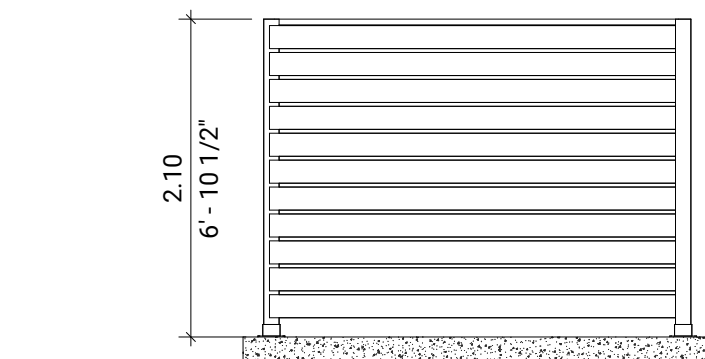

7
SP2 SIDE ELEVATION
1 : 50

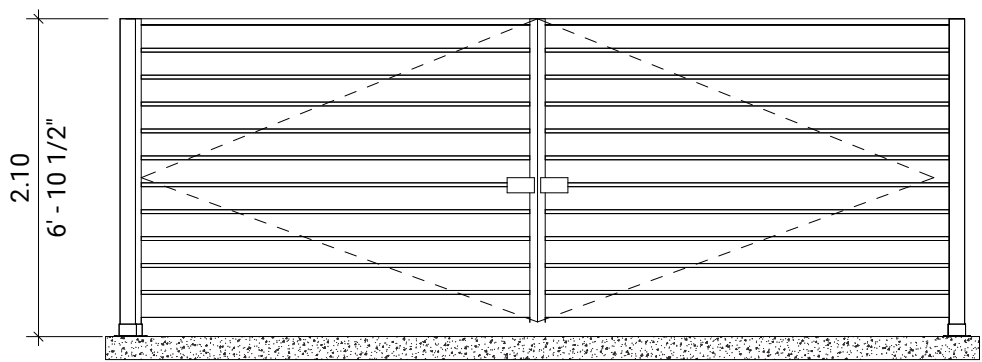

6
SP2 FRONT ELEVATION
1 : 50

USE AND INTERPRETATION OF DRAWINGS:

DRAWINGS ARE NOT TO BE SCALED.

UNAUTHORIZED CHANGES:

THIS DRAWING AND DESIGN IS COPYRIGHT PROTECTED WHICH SHALL NOT BE USED, REPRODUCED OR REVISED WITHOUT WRITTEN PERMISSION BY EFI.
THE CONTRACTOR SHALL CHECK AND VERIFY ALL DIMENSIONS REPORT ALL ERRORS AND OMISSIONS PRIOR TO COMMENCING WORK.

2025/10/14	0	ISSUED FOR SPA	KT
DATE	NO.	DESCRIPTION	ISSUED BY

	INITIALS:	YYYY/MM/DD
DRAWN BY:	KT	2025/10/14
DESIGNED BY:	KT	2025/10/14
DRAWING CHECKED BY:	GG	2025/10/14
QC BY:	GG	2025/10/14
PM:	TR	2025/10/14

SEAL(S):



UNAUTHORIZED USE OF DATA DISCLOSURE OF TECHNICAL INFORMATION CONTAINED HEREIN OR REPRODUCTION OF THIS DOCUMENT IN WHOLE OR IN PART FOR USE BY THIRD PARTIES IS PROHIBITED WITHOUT PRIOR WRITTEN PERMISSION FROM EFI ENGINEERING INC.

EFI
ENGINEERING

T: (613) 936-0148
engineer@efiengineering.com
www.efiengineering.com

CLIENT: Roof Maintenance Solutions
(2317290 Ontario Inc)
3210 ALBION RD SOUTH, OTTAWA, ON

SITE: 3210 ALBION ROAD SOUTH, OTTAWA, ON

TITLE: SITE DETAILS

SCALE: As indicated DATE: 2025/10/14

PROJECT NO: 7834
DRAWING NO: SP2
REVISION: 0